


- notes:
- All the windows that remain in the facade will be replaced by new windows
 - The entrance doors will be replaced by a new door

LEGEND	
SYMBOL	DESCRIPTION
	DEMOLITION

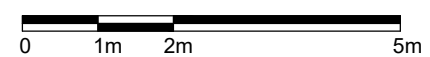

STUDIO
Architecture & Interior Design

10 RATHBONE PLACE, LONDON W1T 1HP T 020 7636 3838 F 020 7636 5659 WWW.TG-STUDIO.CO.UK

PROJECT
20 PERRINS WALK
LONDON NW3 6TH

DRAWING
EXISTING GROUND FLOOR
GENERAL ARRANGEMENT PLANS


DATE	03.09.2020	DRAWN BY	GM	CHECKED BY	TG
------	------------	----------	----	------------	----

STATUS	PLANNING	SCALE @ A3	1:100
--------	----------	------------	-------


JOB NO.	234	DWG NO.	P-200	REV	-
---------	-----	---------	-------	-----	---

File - C:\00_PROJECTS\234 - 20 Perrins Walk\CAD\01 PLANNING\234-20 Perrins Walk-P-200-202-EX_FPL

1 EXISTING GROUND FLOOR PLAN
scale 1:100

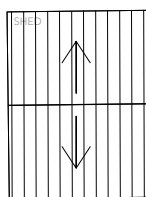

No. 21

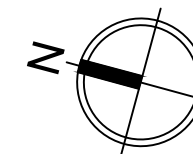

- notes:
- All the windows that remain in the facade will be replaced by new windows
 - The entrance doors will be replaced by a new door

LEGEND	
SYMBOL	DESCRIPTION
	DEMOLITION



STUDIO
Architecture & Interior Design

10 RATHBONE PLACE, LONDON W1T 1HP T 020 7636 3838 F 020 7636 5659 WWW.TG-STUDIO.CO.UK

PROJECT
20 PERRINS WALK
LONDON NW3 6TH

DRAWING
EXISTING FIRST FLOOR
GENERAL ARRANGEMENT PLANS


DATE 24.09.2020 DRAWN BY GM CHECKED BY TG

STATUS PLANNING SCALE @ A3 1:100

JOB NO. 234 DWG NO. P-201 REV -

File - C:\00_PROJECTS\234 - 20 Perrins Walk\CAD\01 PLANNING\234-20 Perrins Walk-P-200-202-EX_FPL


1 EXISTING FIRST FLOOR PLAN
scale 1:100

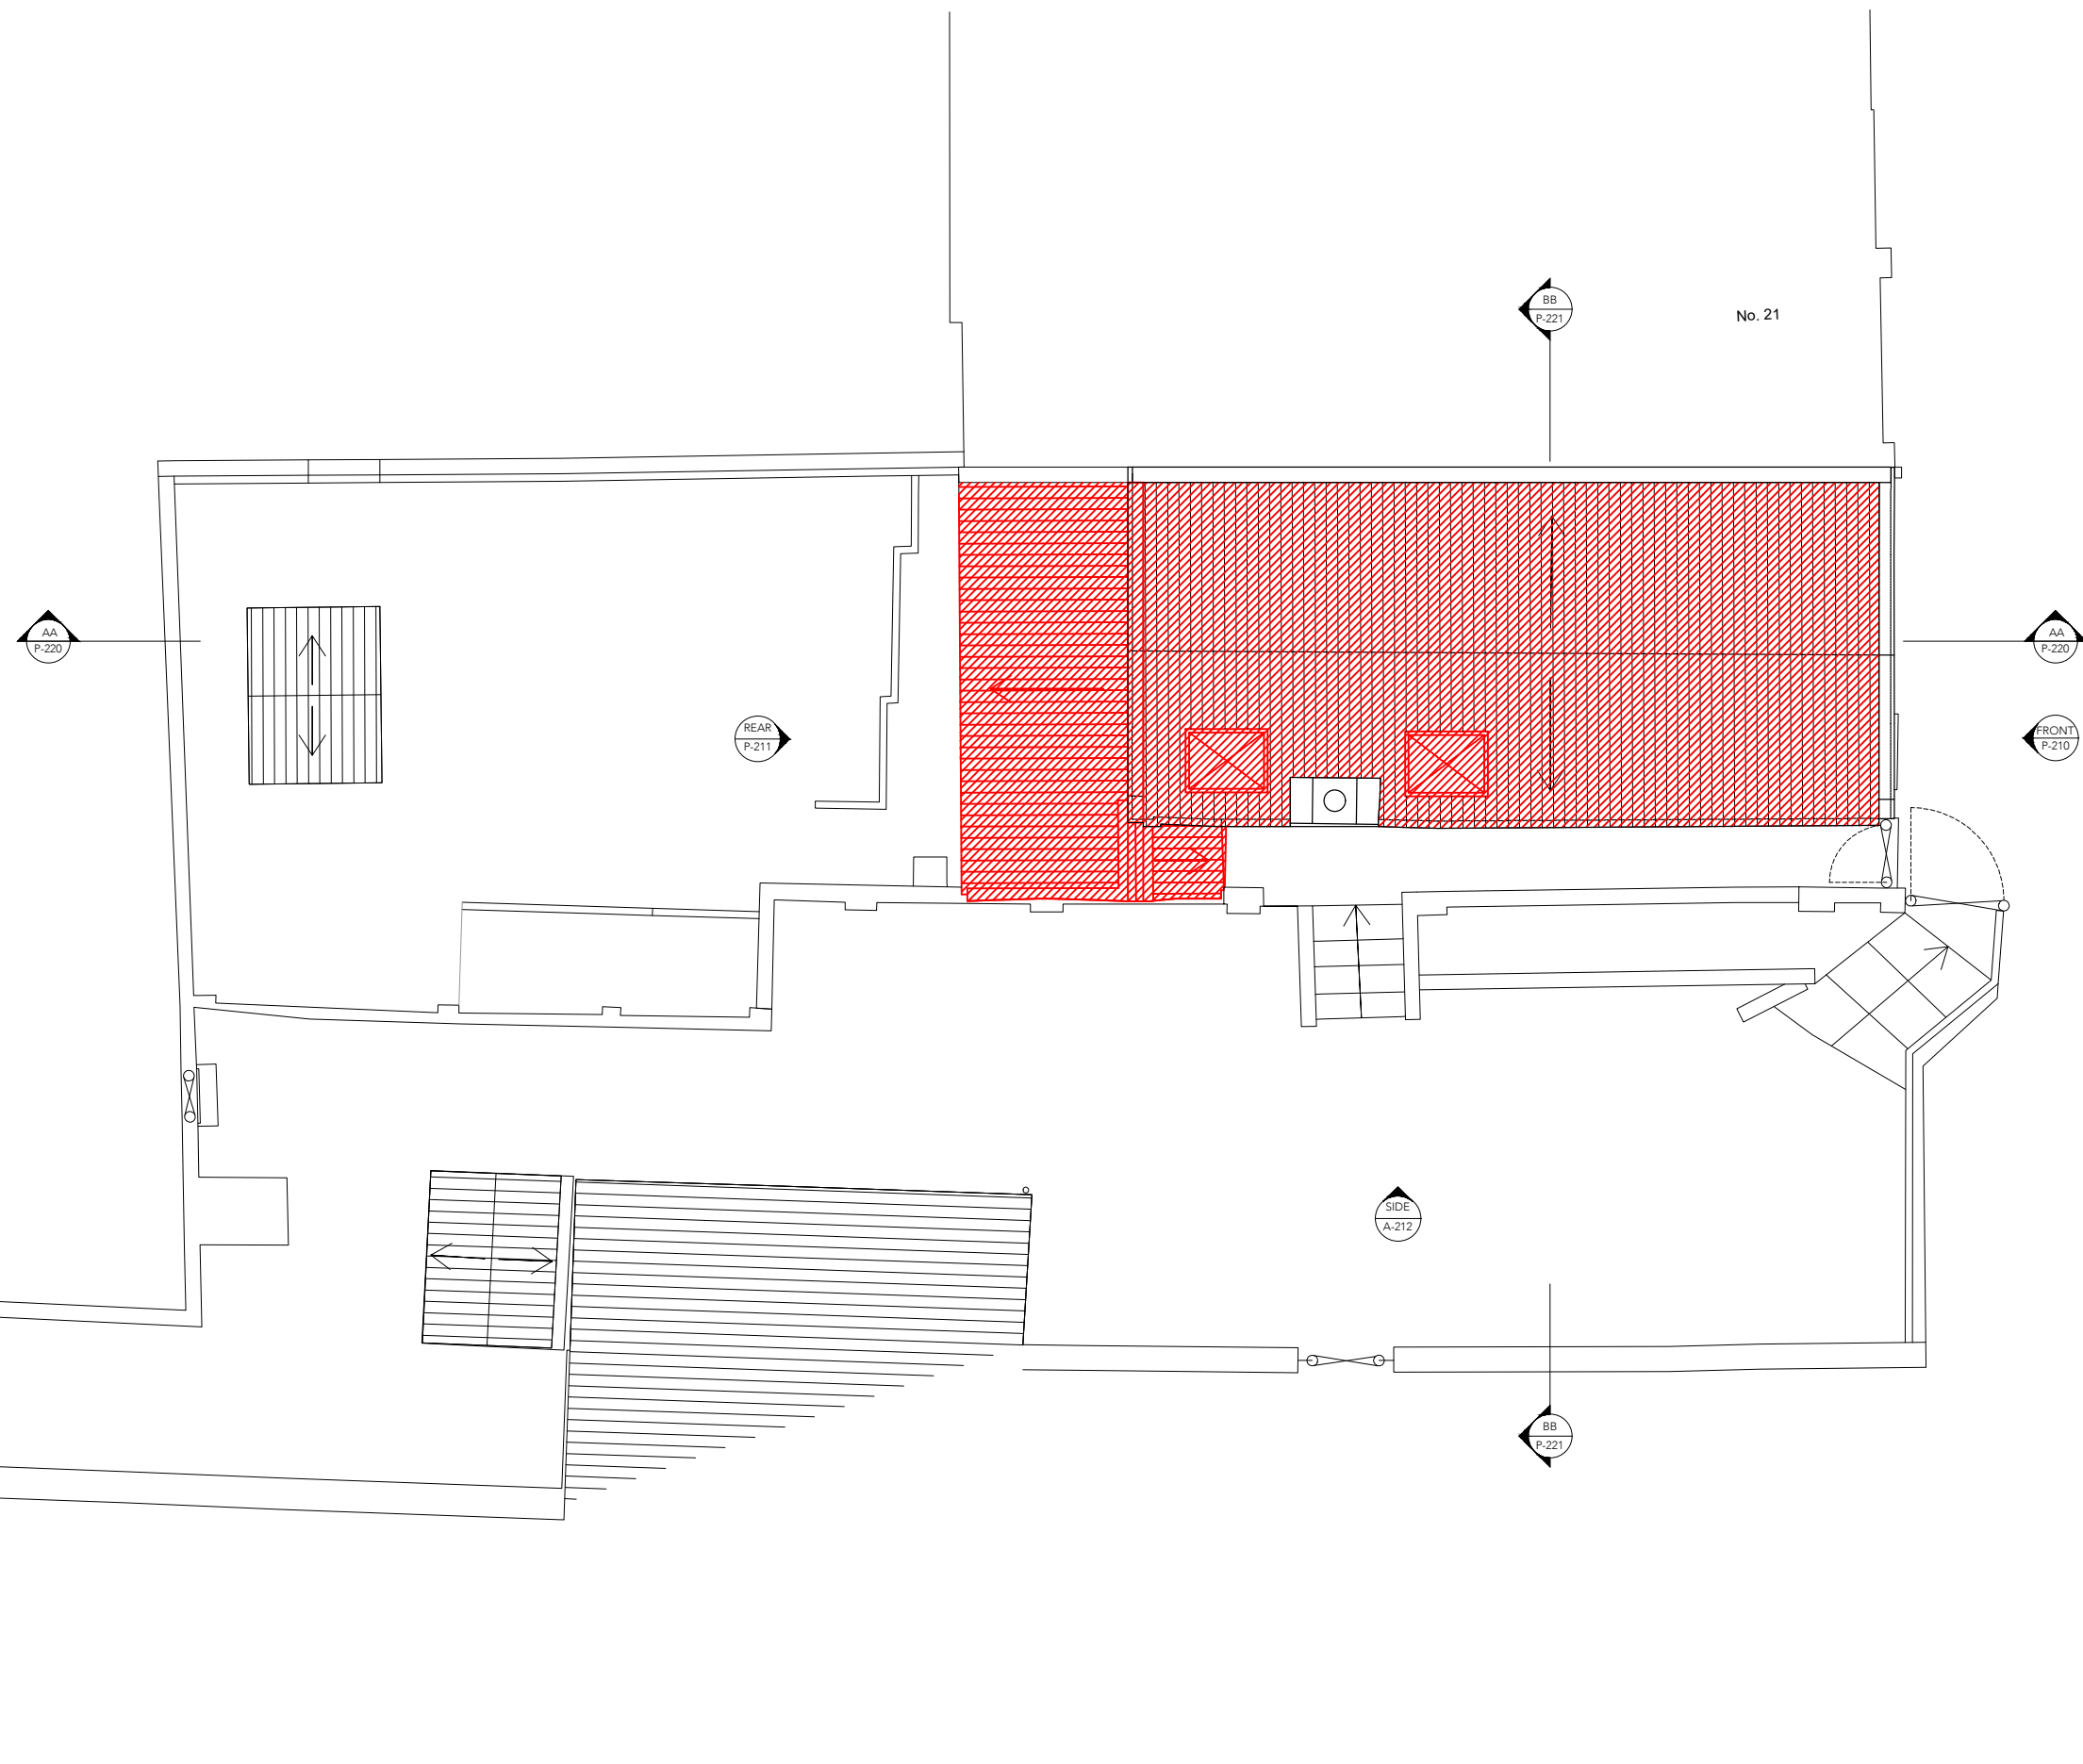

1 EXISTING ROOF FLOOR PLAN
scale 1:100

NOTE
DO NOT SCALE FROM THIS DRAWING, EXCEPT FOR TOWN PLANNING PURPOSES.
THIS DRAWING IS THE PROPERTY OF TG STUDIO AND COPYRIGHT IS RESERVED BY THEM.
THIS DRAWING IS ISSUED ON CONDITION THAT IT IS NOT REPRODUCED USED OR DISCLOSED BY
OR TO ANY UNAUTHORIZED PERSON WITHOUT THE PRIOR CONSENT OF TG STUDIO.
THE AREAS ON THIS DRAWING HAVE BEEN CALCULATED FROM A CAD DRAWING AND HAVE NO
TOLERANCES ADDED OR SUBTRACTED.

REVISIONS
- PLANNING
DATE 24.09.2020

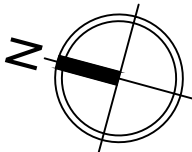

- notes:
- Amendments to the existing trusses to allow for new dormers
 - Roof tiles to be repaired

LEGEND	
SYMBOL	DESCRIPTION
	DEMOLITION



STUDIO
Architecture & Interior Design

10 RATHBONE PLACE, LONDON W1T 1HP T 020 7636 3838 F 020 7636 5659 WWW.TG-STUDIO.CO.UK

PROJECT
20 PERRINS WALK
LONDON NW3 6TH

DRAWING
EXISTING ROOF FLOOR
GENERAL ARRANGEMENT PLANS

DATE	24.09.2020	DRAWN BY	GM	CHECKED BY	TG
------	------------	----------	----	------------	----

STATUS	PLANNING	SCALE @ A3	1:100
--------	----------	------------	-------

JOB NO.	234	DWG NO.	P-202	REV	-
---------	-----	---------	-------	-----	---

File - C:\00_PROJECTS\234 - 20 Perrins Walk\CAD\01 PLANNING\234-20 Perrins Walk-P-200-202-EX_FPL




1 EXISTING FRONT ELEVATION
scale 1:100

NOTE
DO NOT SCALE FROM THIS DRAWING, EXCEPT FOR TOWN PLANNING PURPOSES.
THIS DRAWING IS THE PROPERTY OF TG STUDIO AND COPYRIGHT IS RESERVED BY THEM.
THIS DRAWING IS ISSUED ON CONDITION THAT IT IS NOT REPRODUCED USED OR DISCLOSED BY
OR TO ANY UNAUTHORIZED PERSON WITHOUT THE PRIOR CONSENT OF TG STUDIO.
THE AREAS ON THIS DRAWING HAVE BEEN CALCULATED FROM A CAD DRAWING AND HAVE NO
TOLERANCES ADDED OR SUBTRACTED.

REVISIONS
- PLANNING
DATE 24.09.2020

- notes:
- All the windows that remain in the facade will be replaced by new windows
 - The entrance doors will be replaced by a new door

LEGEND	
SYMBOL	DESCRIPTION
	DEMOLITION

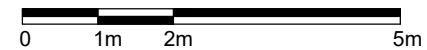

STUDIO
Architecture & Interior Design

10 RATHBONE PLACE, LONDON W1T 1HP T 020 7636 3838 F 020 7636 5659 WWW.TG-STUDIO.CO.UK

PROJECT
20 PERRINS WALK
LONDON NW3 6TH

DRAWING
EXISTING FRONT ELEVATION

DATE	24.09.2020	DRAWN BY	GM	CHECKED BY	TG
------	------------	----------	----	------------	----

STATUS	PLANNING	SCALE @ A3	1:100
--------	----------	------------	-------

JOB NO.	234	DWG NO.	P-210	REV	-
---------	-----	---------	-------	-----	---

File - C:\00_PROJECTS\234 - 20 Perrins Walk\CAD\01 PLANNING\234-20 Perrins Walk-P-210-212-EX_ELV




1 EXISTING REAR ELEVATION
scale 1:100

NOTE
DO NOT SCALE FROM THIS DRAWING, EXCEPT FOR TOWN PLANNING PURPOSES.
THIS DRAWING IS THE PROPERTY OF TG STUDIO AND COPYRIGHT IS RESERVED BY THEM.
THIS DRAWING IS ISSUED ON CONDITION THAT IT IS NOT REPRODUCED USED OR DISCLOSED BY
OR TO ANY UNAUTHORIZED PERSON WITHOUT THE PRIOR CONSENT OF TG STUDIO.
THE AREAS ON THIS DRAWING HAVE BEEN CALCULATED FROM A CAD DRAWING AND HAVE NO
TOLERANCES ADDED OR SUBTRACTED.

REVISIONS - PLANNING DATE 24.09.2020

LEGEND	
SYMBOL	DESCRIPTION
	DEMOLITION

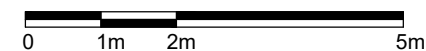

STUDIO
Architecture & Interior Design

10 RATHBONE PLACE, LONDON W1T 1HP T 020 7636 3838 F 020 7636 5659 WWW.TG-STUDIO.CO.UK

PROJECT
20 PERRINS WALK
LONDON NW3 6TH

DRAWING
EXISTING REAR ELEVATION

DATE	24.09.2020	DRAWN BY	GM	CHECKED BY	TG
------	------------	----------	----	------------	----

STATUS	PLANNING	SCALE @ A3	1:100
--------	----------	------------	-------

JOB NO.	234	DWG NO.	P-211	REV	-
---------	-----	---------	-------	-----	---


File - C:\00_PROJECTS\234 - 20 Perrins Walk\CAD\01 PLANNING\234-20 Perrins Walk-P-210-212-EX_ELV

NOTE

DO NOT SCALE FROM THIS DRAWING, EXCEPT FOR TOWN PLANNING PURPOSES.
THIS DRAWING IS THE PROPERTY OF TG STUDIO AND COPYRIGHT IS RESERVED BY THEM.
THIS DRAWING IS ISSUED ON CONDITION THAT IT IS NOT REPRODUCED USED OR DISCLOSED BY
OR TO ANY UNAUTHORIZED PERSON WITHOUT THE PRIOR CONSENT OF TG STUDIO.
THE AREAS ON THIS DRAWING HAVE BEEN CALCULATED FROM A CAD DRAWING AND HAVE NO
TOLERANCES ADDED OR SUBTRACTED.

REVISIONS - PLANNING DATE 24.09.2020

- notes:
- All the windows that remain in the facade will be replaced by new windows
 - The entrance doors will be replaced by a new door

LEGEND	
SYMBOL	DESCRIPTION
	DEMOLITION






STUDIO
Architecture & Interior Design

10 RATHBONE PLACE, LONDON W1T 1HP T 020 7636 3838 F 020 7636 5659 WWW.TG-STUDIO.CO.UK

PROJECT 20 PERRINS WALK
LONDON NW3 6TH

DRAWING EXISTING SIDE ELEVATION

DATE	24.09.2020	DRAWN BY	GM	CHECKED BY	TG
STATUS	PLANNING	SCALE @ A3	1:100		
JOB NO.	234	DWG NO.	P-212	REV	-

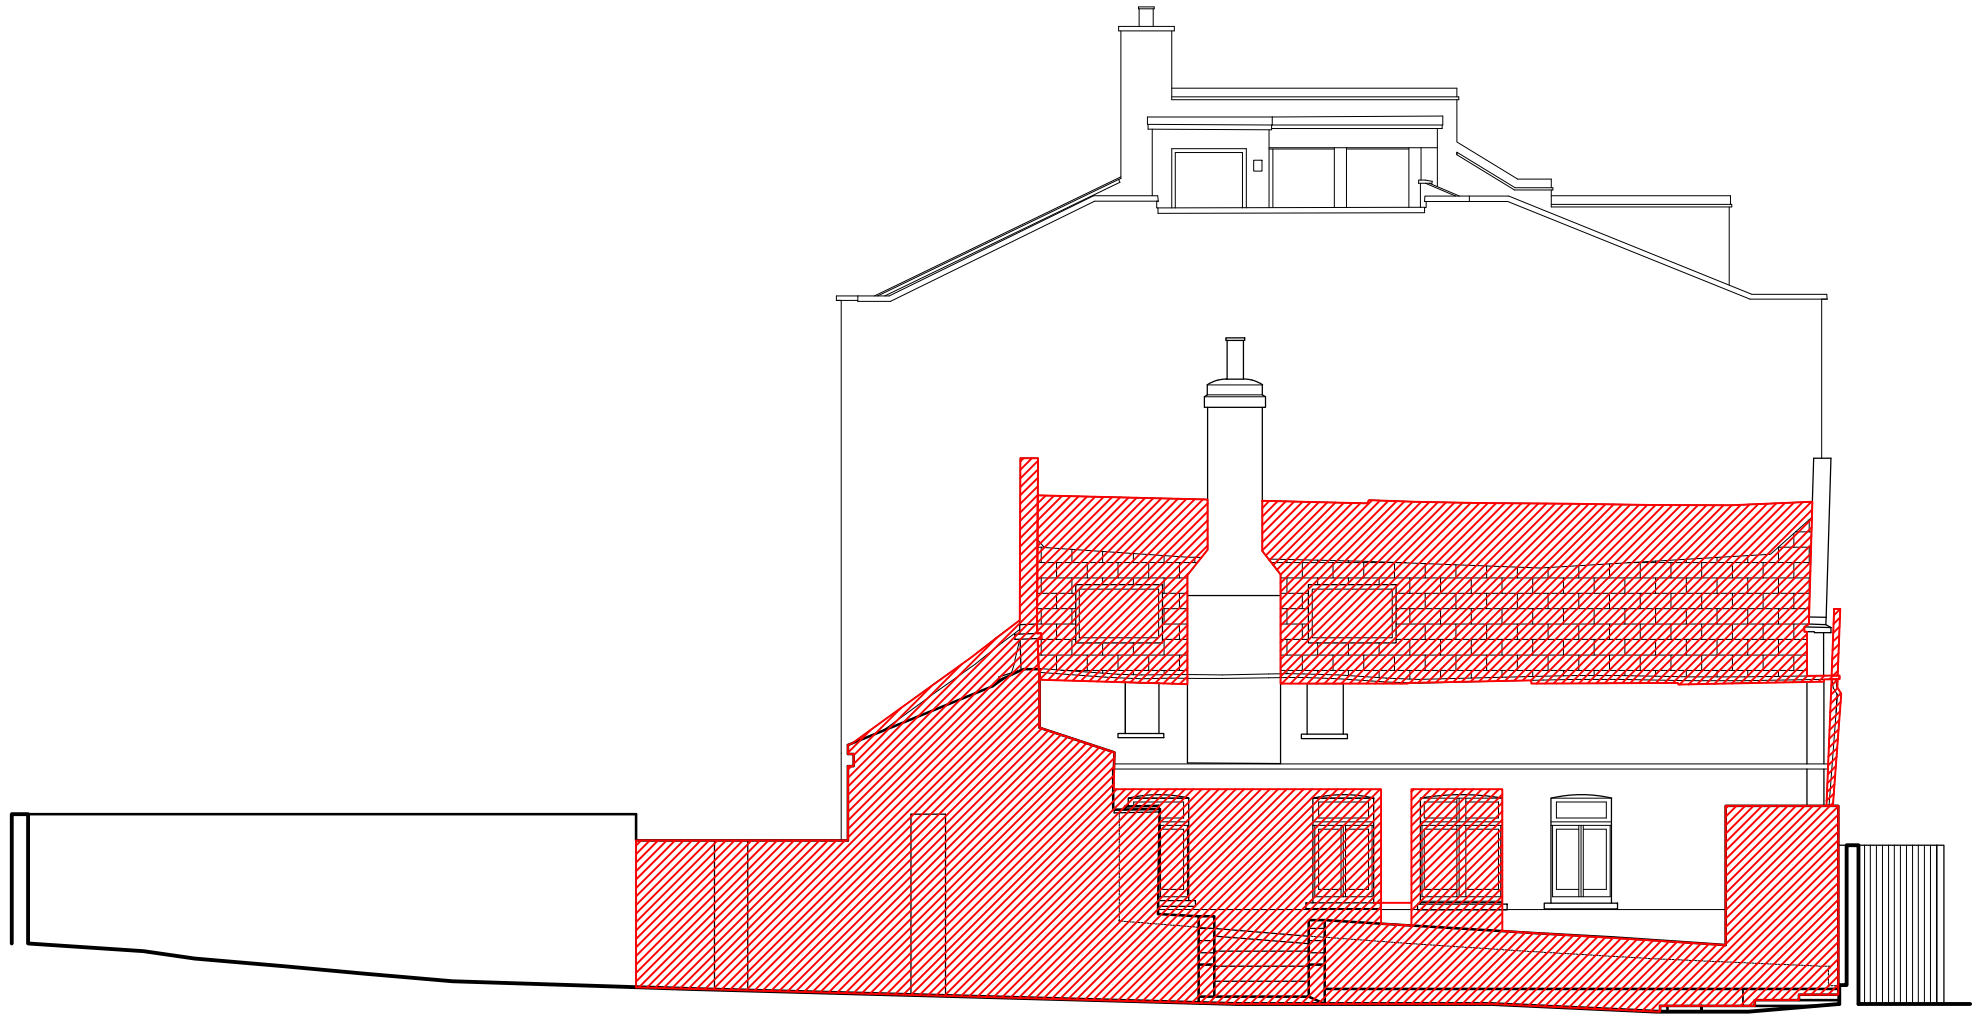

1 EXISTING SIDE ELEVATION
scale 1:100

NOTE
DO NOT SCALE FROM THIS DRAWING, EXCEPT FOR TOWN PLANNING PURPOSES.
THIS DRAWING IS THE PROPERTY OF TG STUDIO AND COPYRIGHT IS RESERVED BY THEM.
THIS DRAWING IS ISSUED ON CONDITION THAT IT IS NOT REPRODUCED USED OR DISCLOSED BY
OR TO ANY UNAUTHORIZED PERSON WITHOUT THE PRIOR CONSENT OF TG STUDIO.
THE AREAS ON THIS DRAWING HAVE BEEN CALCULATED FROM A CAD DRAWING AND HAVE NO
TOLERANCES ADDED OR SUBTRACTED.

REVISIONS - PLANNING DATE 24.09.2020

notes:
- All the windows that remain in the facade will be replaced by new windows

LEGEND	
SYMBOL	DESCRIPTION
<div></div>	DEMOLITION



10 RATHBONE PLACE,LONDON W1T 1HP T 020 7636 3838 F 020 7636 5659 WWW.TG-STUDIO.CO.UK

PROJECT
20 PERRINS WALK
LONDON NW3 6TH


DRAWING
EXISTING SECTION A-A'

DATE	24.09.2020	DRAWN BY	GM	CHECKED BY	TG
------	------------	----------	----	------------	----


STATUS	PLANNING	SCALE @ A3	1:100
--------	----------	------------	-------

JOB NO.	234	DWG NO.	P-220	REV	-
---------	-----	---------	-------	-----	---

File - C:\00_PROJECTS\234 - 20 Perrins Walk\CAD\01 PLANNING\234-20 Perrins Walk-P-220-221-EX_SEC

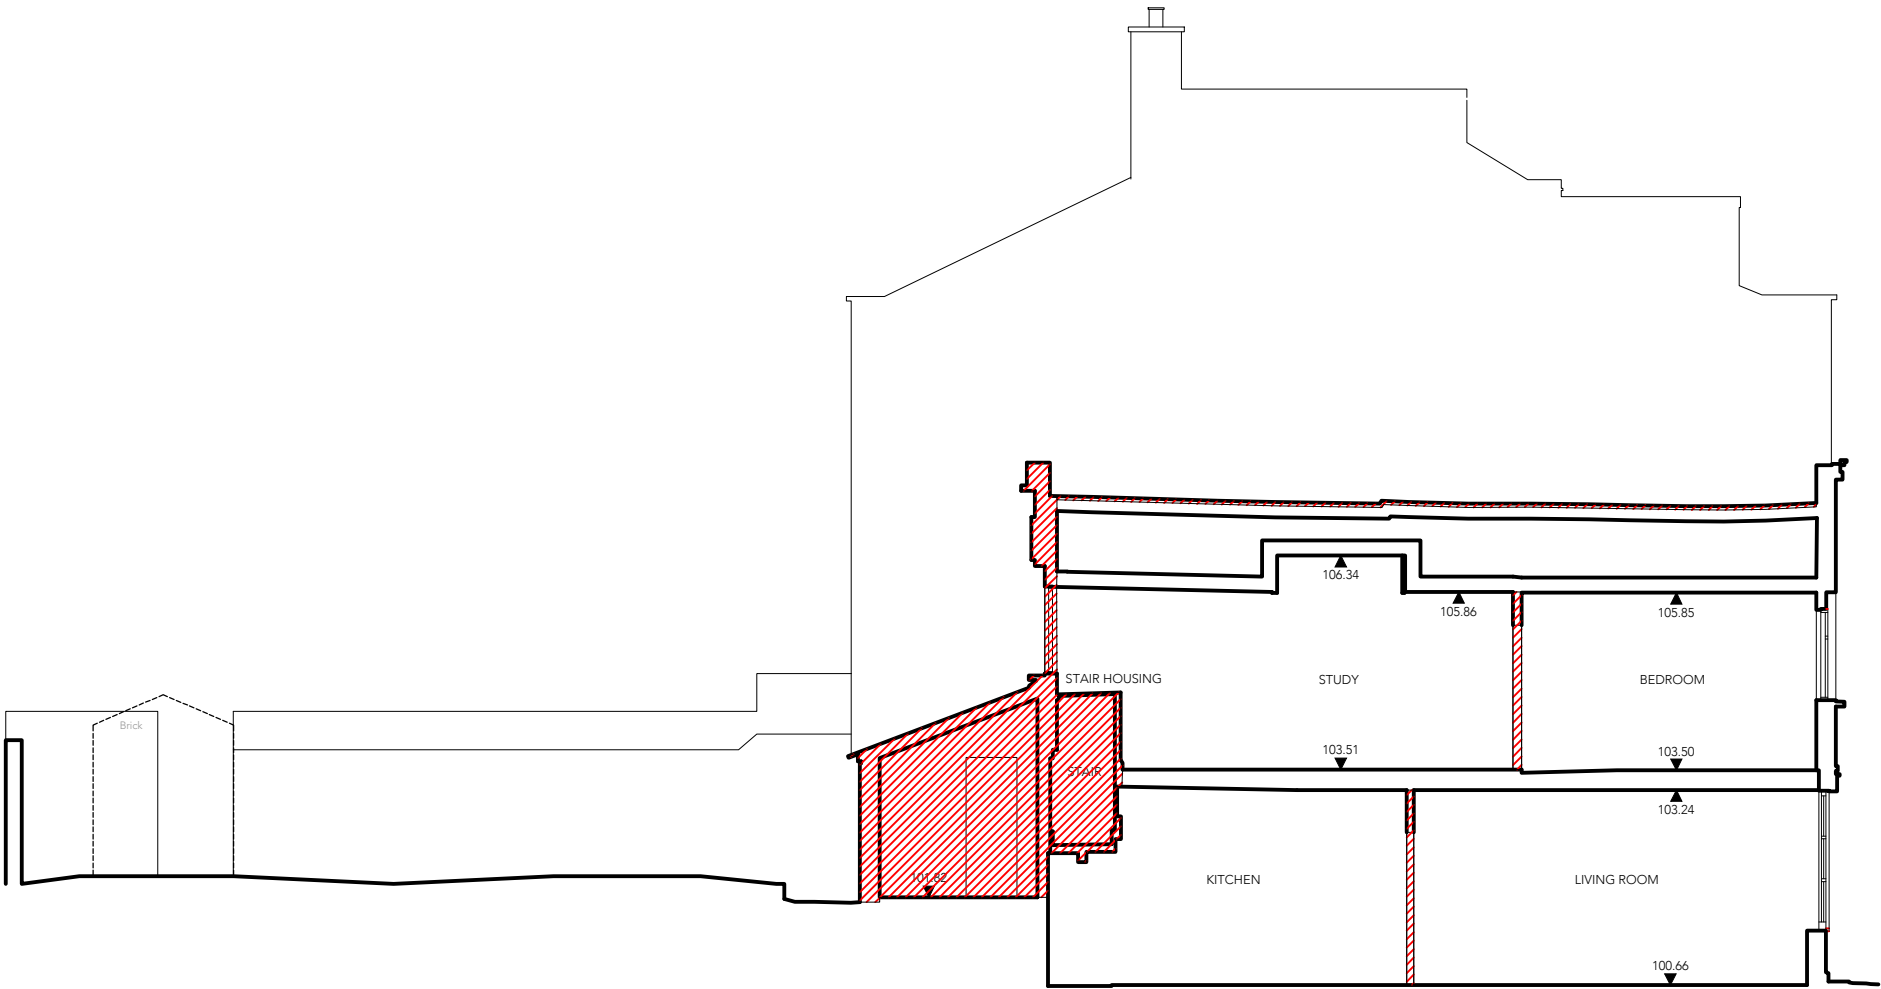

1 EXISTING SECTION A-A'
scale 1:100

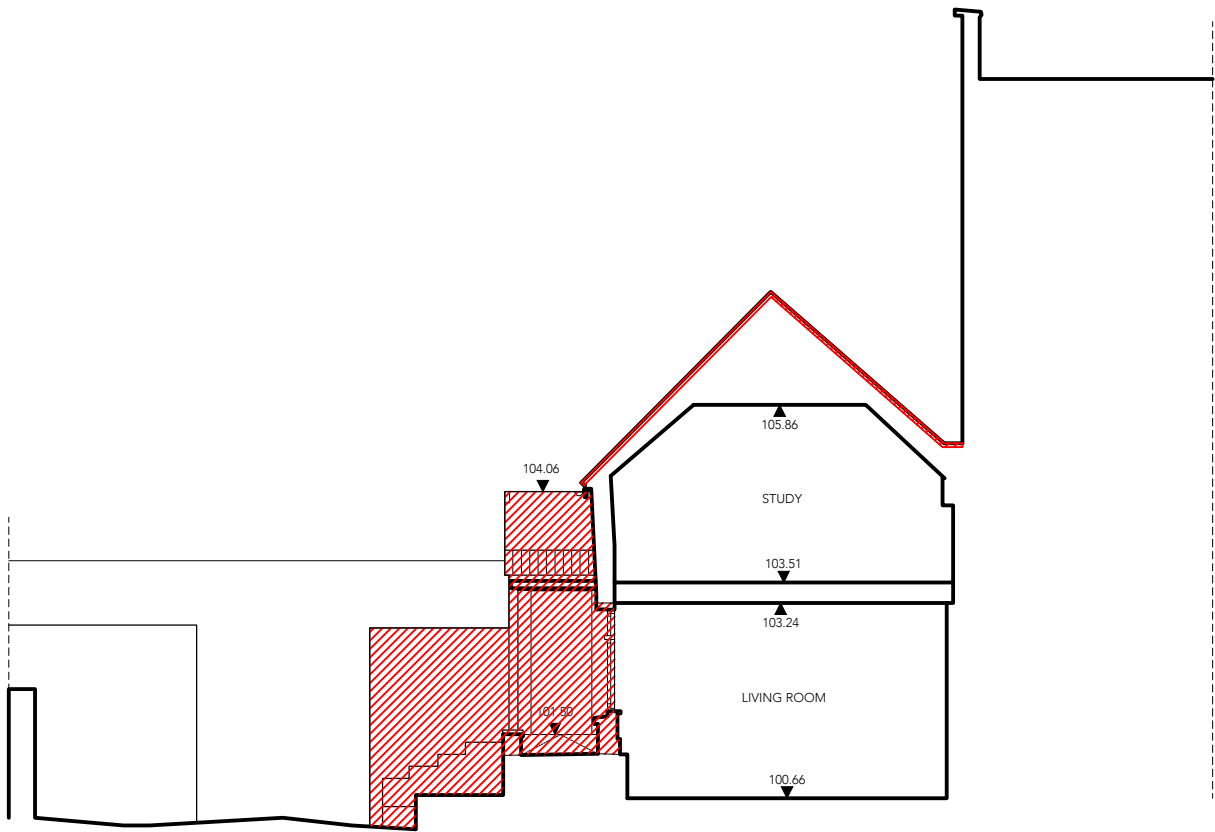

1 EXISTING SECTION B-B'
scale 1:100

NOTE
DO NOT SCALE FROM THIS DRAWING, EXCEPT FOR TOWN PLANNING PURPOSES.
THIS DRAWING IS THE PROPERTY OF TG STUDIO AND COPYRIGHT IS RESERVED BY THEM.
THIS DRAWING IS ISSUED ON CONDITION THAT IT IS NOT REPRODUCED USED OR DISCLOSED BY
OR TO ANY UNAUTHORIZED PERSON WITHOUT THE PRIOR CONSENT OF TG STUDIO.
THE AREAS ON THIS DRAWING HAVE BEEN CALCULATED FROM A CAD DRAWING AND HAVE NO
TOLERANCES ADDED OR SUBTRACTED.

REVISIONS - PLANNING DATE 24.09.2020

notes:
- All the windows that remain in the facade will be replaced by
new windows

LEGEND	
SYMBOL	DESCRIPTION
	DEMOLITION



10 RATHBONE PLACE,LONDON W1T 1HP T 020 7636 3838 F 020 7636 5659 WWW.TG-STUDIO.CO.UK

PROJECT 20 PERRINS WALK
LONDON NW3 6TH

DRAWING EXISTING SECTION B-B'

DATE	24.09.2020	DRAWN BY	GM	CHECKED BY	TG
------	------------	----------	----	------------	----

STATUS	PLANNING	SCALE @ A3	1:100
--------	----------	------------	-------

JOB NO.	234	DWG NO.	P-221	REV	-
---------	-----	---------	-------	-----	---