






GROUND FLOOR PLAN.

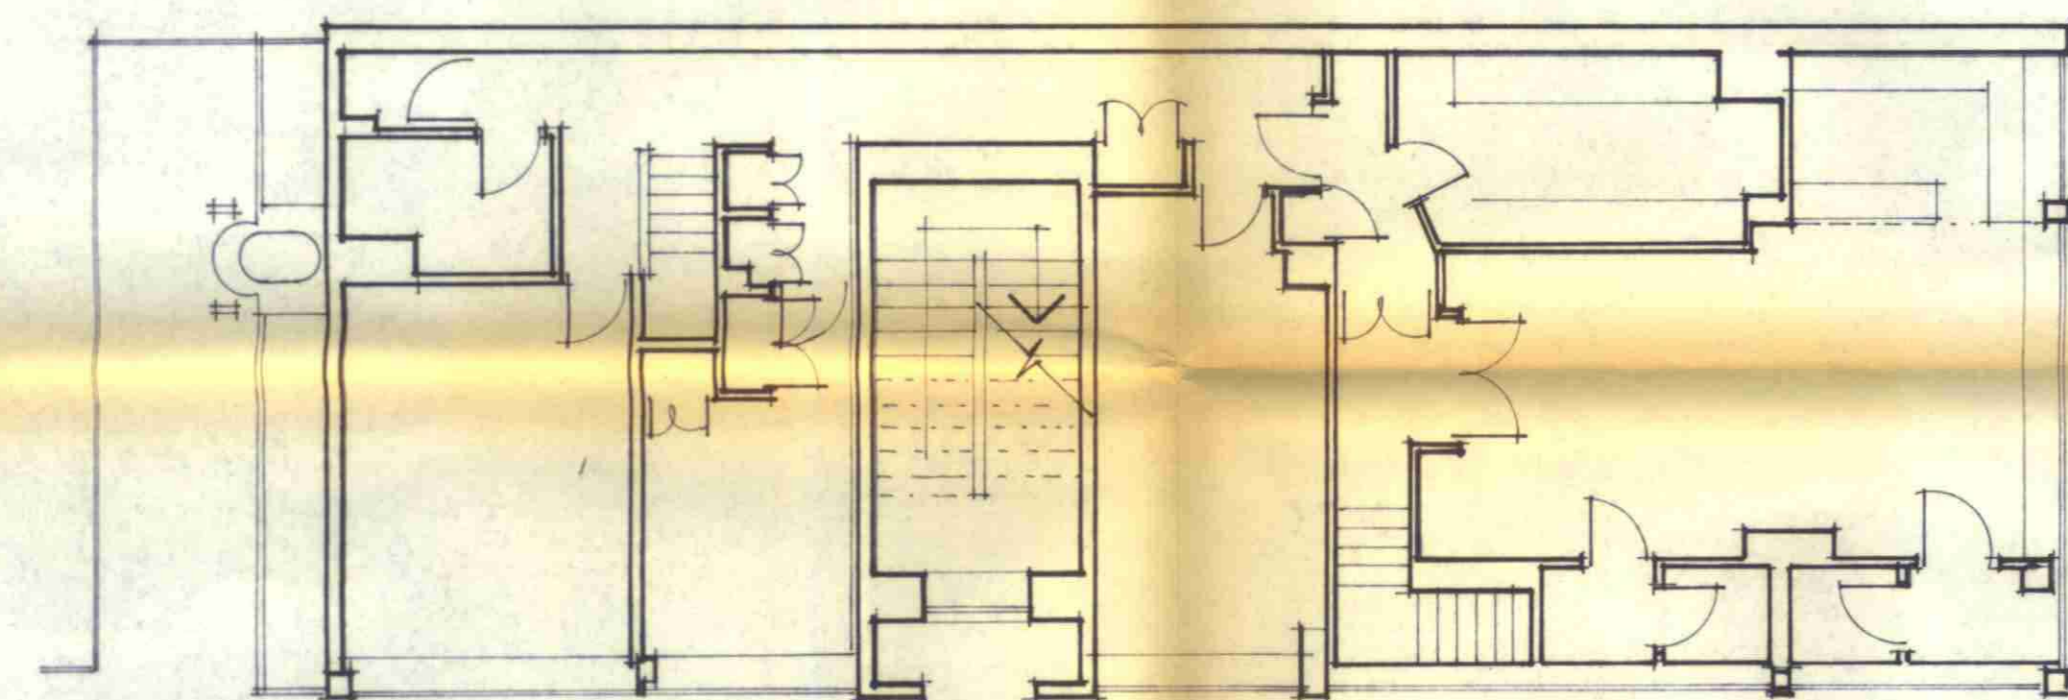



FIRST FLOOR PLAN.

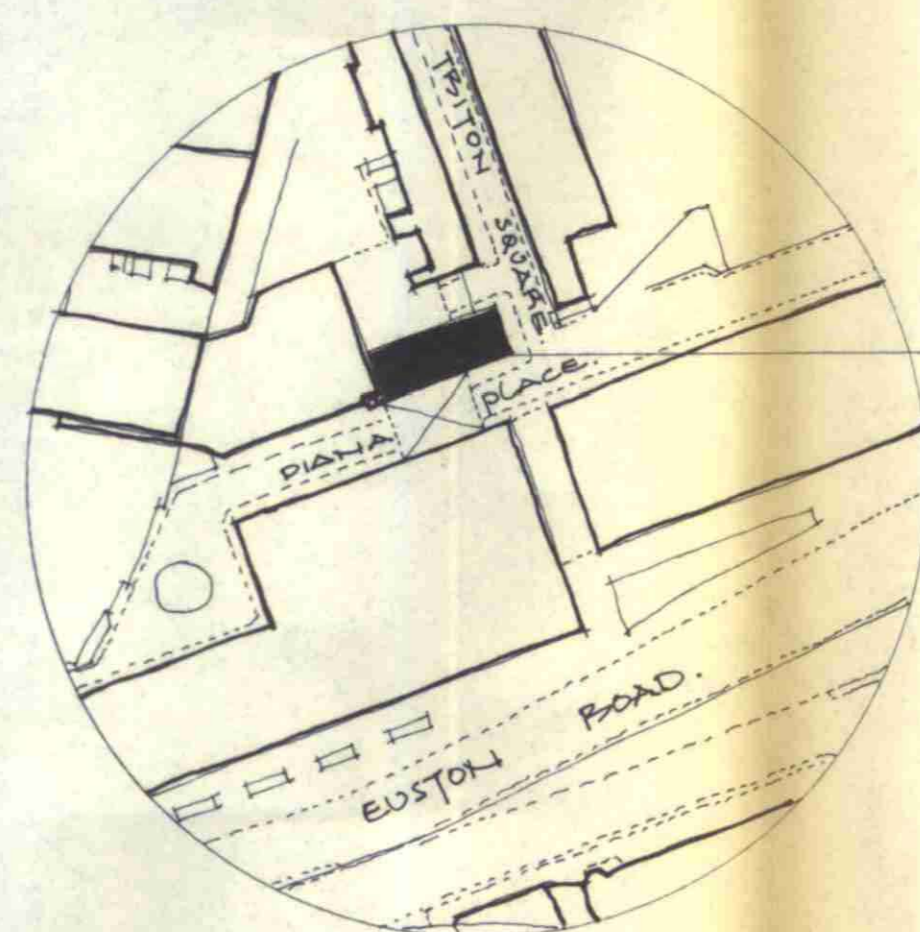


LOCATION PLAN. 1:1250.

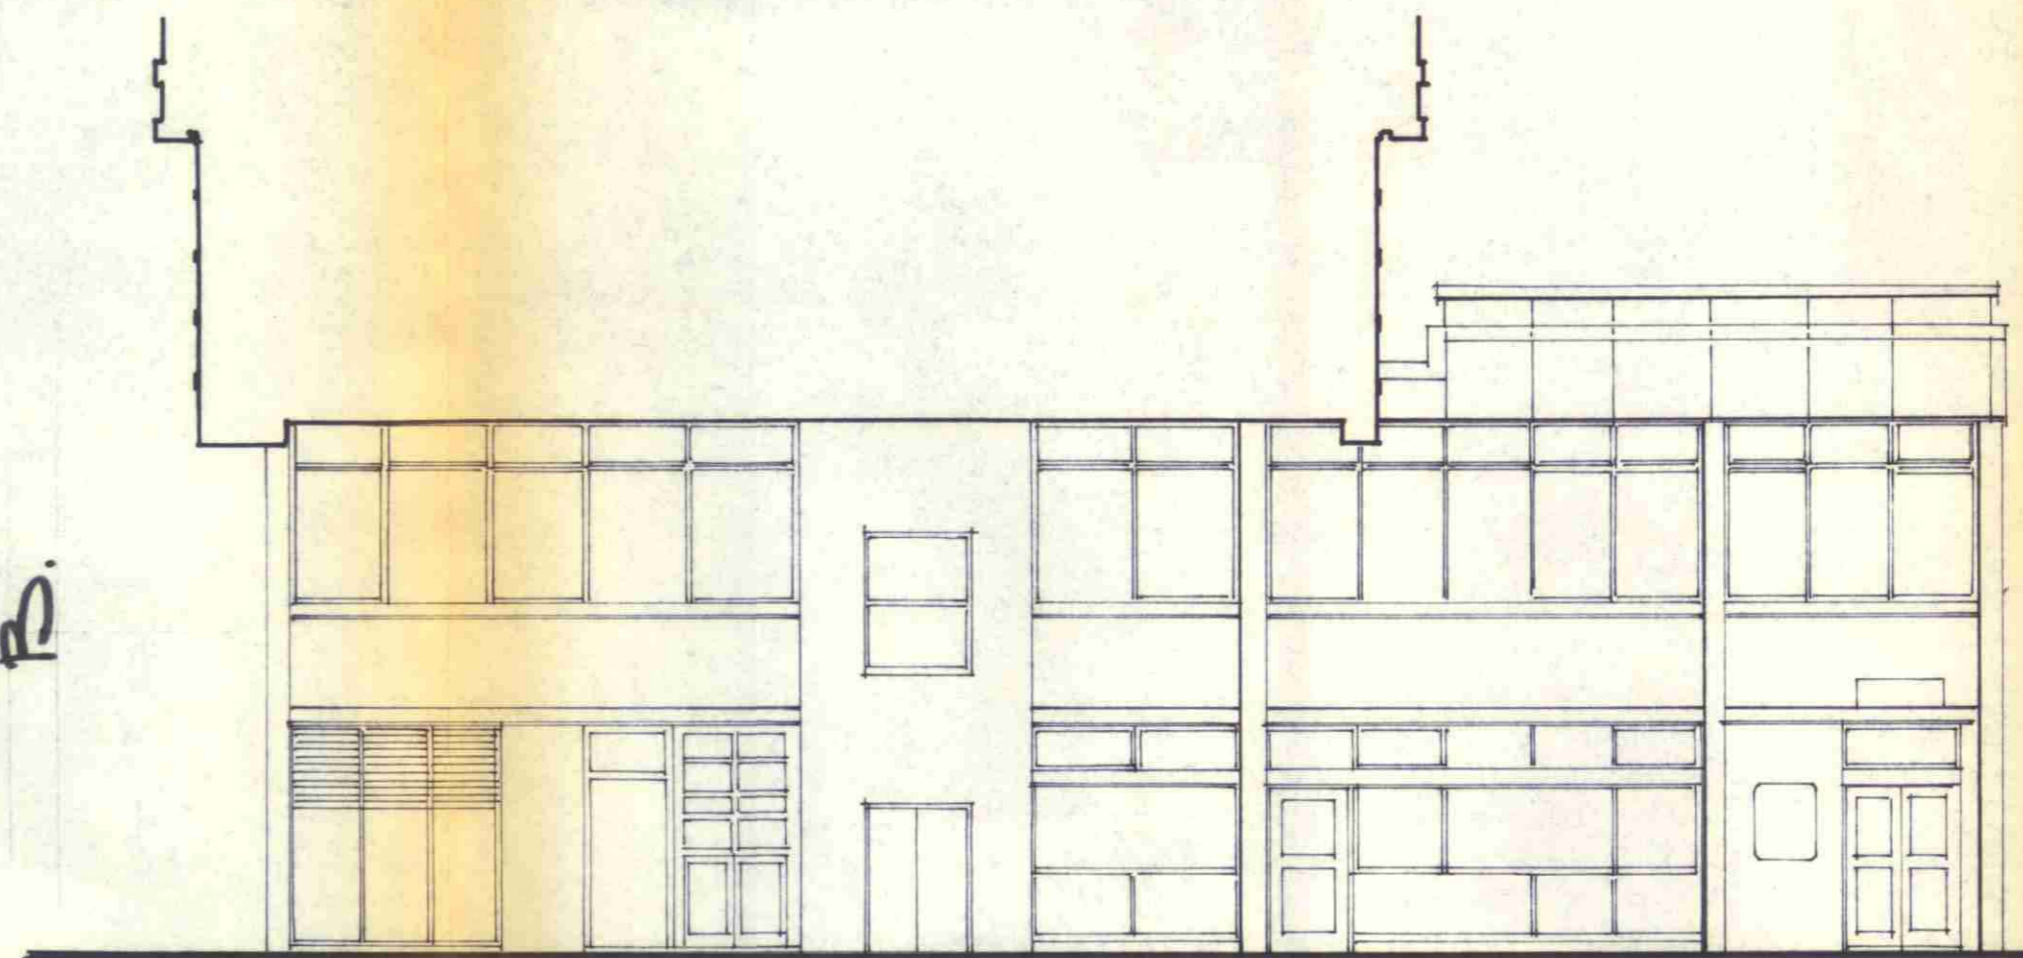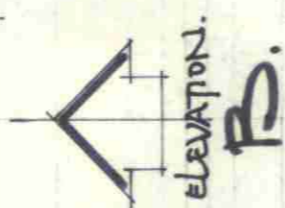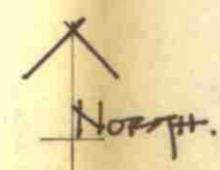

ELEVATION A. - SOUTH -

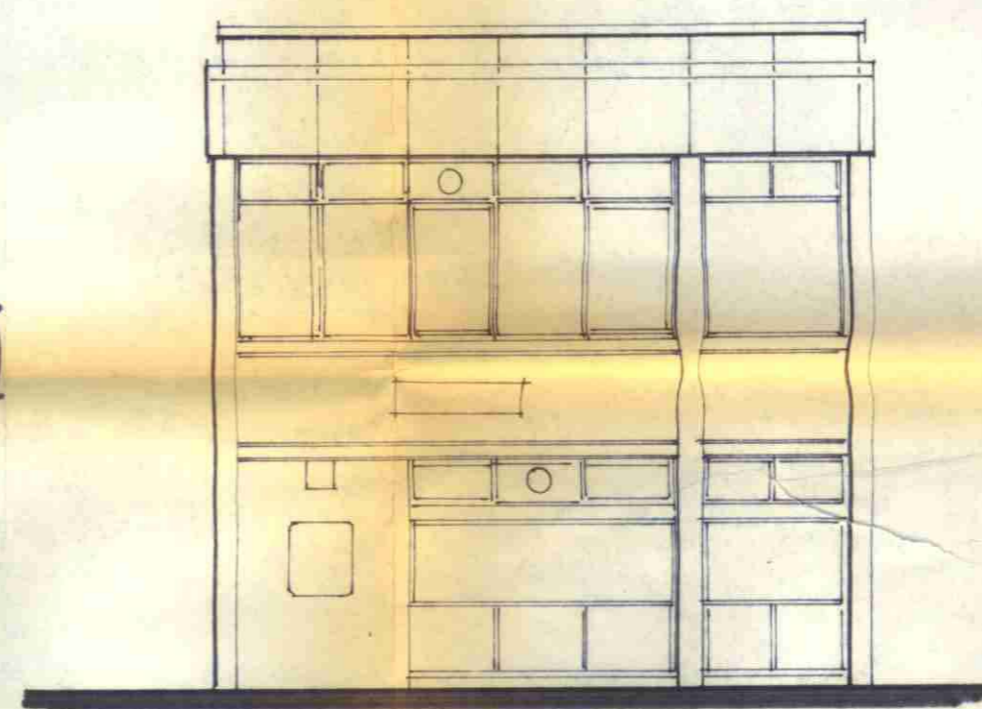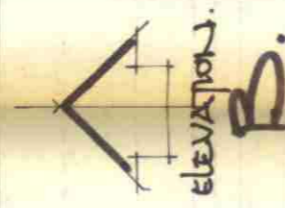

ELEVATION B. - EAST -

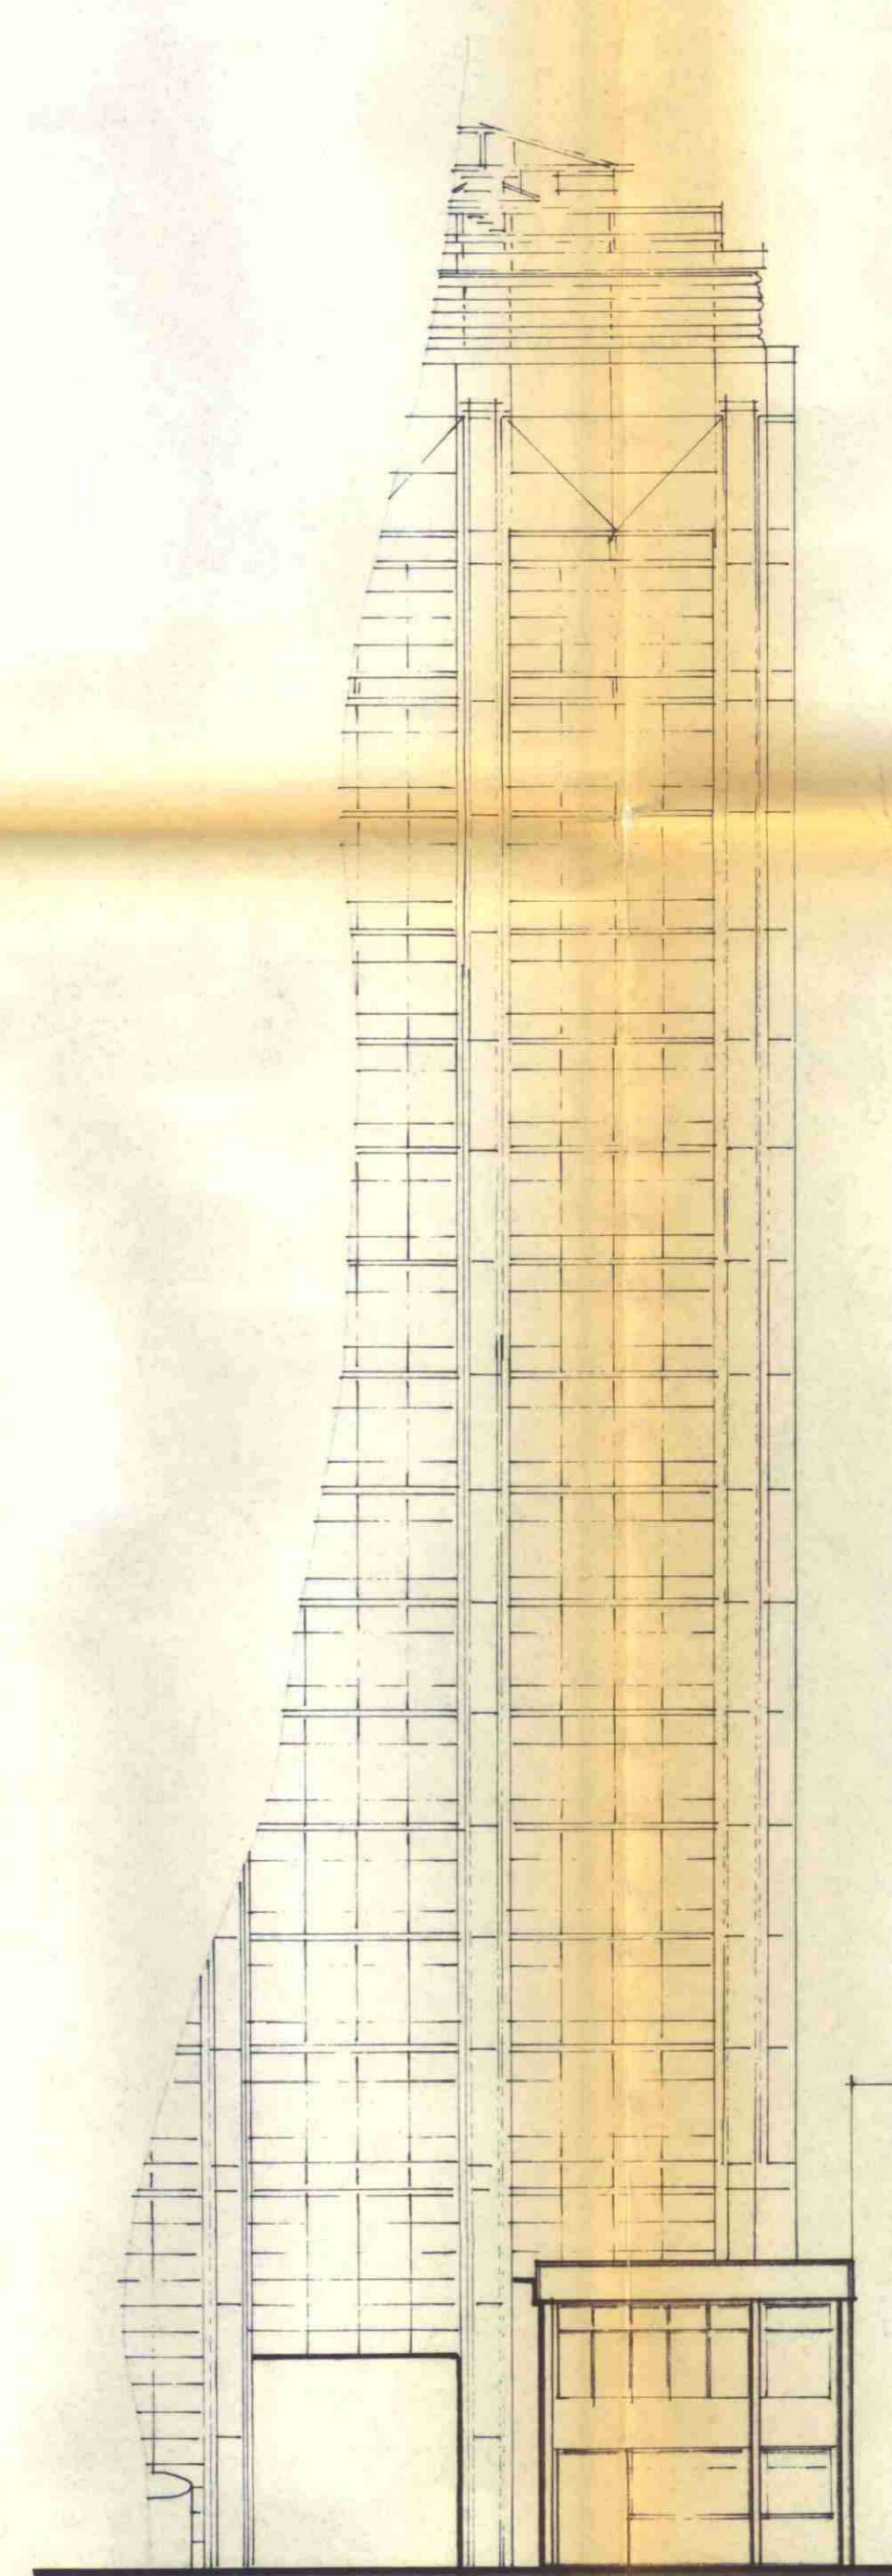

ELEVATION A & B SHOWING EAST ELEVATION OF EUSTON CENTRE. 1:200.

STANDARD INSTRUCTIONS

- 1 The main contractor, sub-contractor or supplier shall:
  - a Verify all dimensions at site and immediately report to the Architect any discrepancies on the drawings or divergence between drawings before putting the work concerned in hand, fabricating the work or preparing shop drawings.
  - b Work to figured dimensions only (except where full size details are provided).
  - c Not vary any work shown on the drawings without obtaining prior approval from the Architect.
  - d Be responsible for requesting from the Architect any additional information required.
  - e Supply to the Architect all shop drawings, illustrations, specifications, etc. of all specialist work to be incorporated in the Main Contract Works.
  - f Immediately inform the Architect if any work shown on this drawing is not in accordance with the relevant Codes of Practice, recognised good practice throughout the industry and does not comply with the relevant Local Authority Bye-laws or Building Regulations.
  - g Immediately advise the Architect/Quantity Surveyor of the effect upon programme and cost of any alterations to the proposed works shown on this drawing.
- 2 This drawing supersedes all previous issues of the same drawing number with earlier revision suffix.
- 3 This drawing is copyright to The Whinney Mackay-Lewis Partnership and the contents must not be disclosed to anyone without prior agreement.

Do not scale this drawing

TP9201197

Rev	Date	init	chk
REVISIONS			
Project MARKETING SUITE / MANAGEMENT CENTRE TRITON SQUARE.			
Drawing Title EXISTING PLANS & ELEVATIONS.			
drawn by	date	scale	
MJ.	6-AUG-92.	1:100 & AS SHOWN.	

REVISIONS

Project  
MARKETING SUITE / MANAGEMENT CENTRE  
TRITON SQUARE.

Drawing Title  
EXISTING PLANS & ELEVATIONS.

drawn by MJ. date 6-AUG-92. scale 1:100 & AS SHOWN.

LONDON BOROUGH OF CAMDEN  
TOWN AND COUNTRY PLANNING ACTS  
21 JAN 1993  
PLANS APPROVED  
ON BEHALF OF THE COUNCIL



**THE WHINNEY  
MACKAY-LEWIS  
PARTNERSHIP**

Chartered Architects Development Planners  
Interior Designers Space Planners  
Asta House 55-65 Whitfield Street London W1A 2DE  
Telephone: 071 636 6621/6, 071 636 3803/6 & 071 631 4781/9  
Facsimile: 071 631 5427

A member of the Whinney Mackay-Lewis PLC Group

Job No. 5847. Drawing No. 1.