

Architecture
 For London
 82—84
 Clerkenwell Rd
 London
 EC1M 5RF
 020 3637 4236
 architecture
 forlondon.com



High quality white painted concrete coping to match existing.

High quality white rendered band to match existing walls. Size to match thinner rendered band at ground floor level to visually tie the extension into the existing fabric.


High quality white painted London brick to match the existing walls. Existing recessed horizontal and flush vertical mortar joints continued in new brickwork to match in.

All new and original walls are to receive additional internal thermal insulation to greatly improve the overall thermal performance and air tightness of the dwelling.

High quality white painted aluminium triple glazed windows drastically improve thermal and acoustic performance.

Existing Juliet balcony to be repaired and white painted to match the existing.

High quality solid oak triple glazed windows drastically improve thermal and acoustic performance.

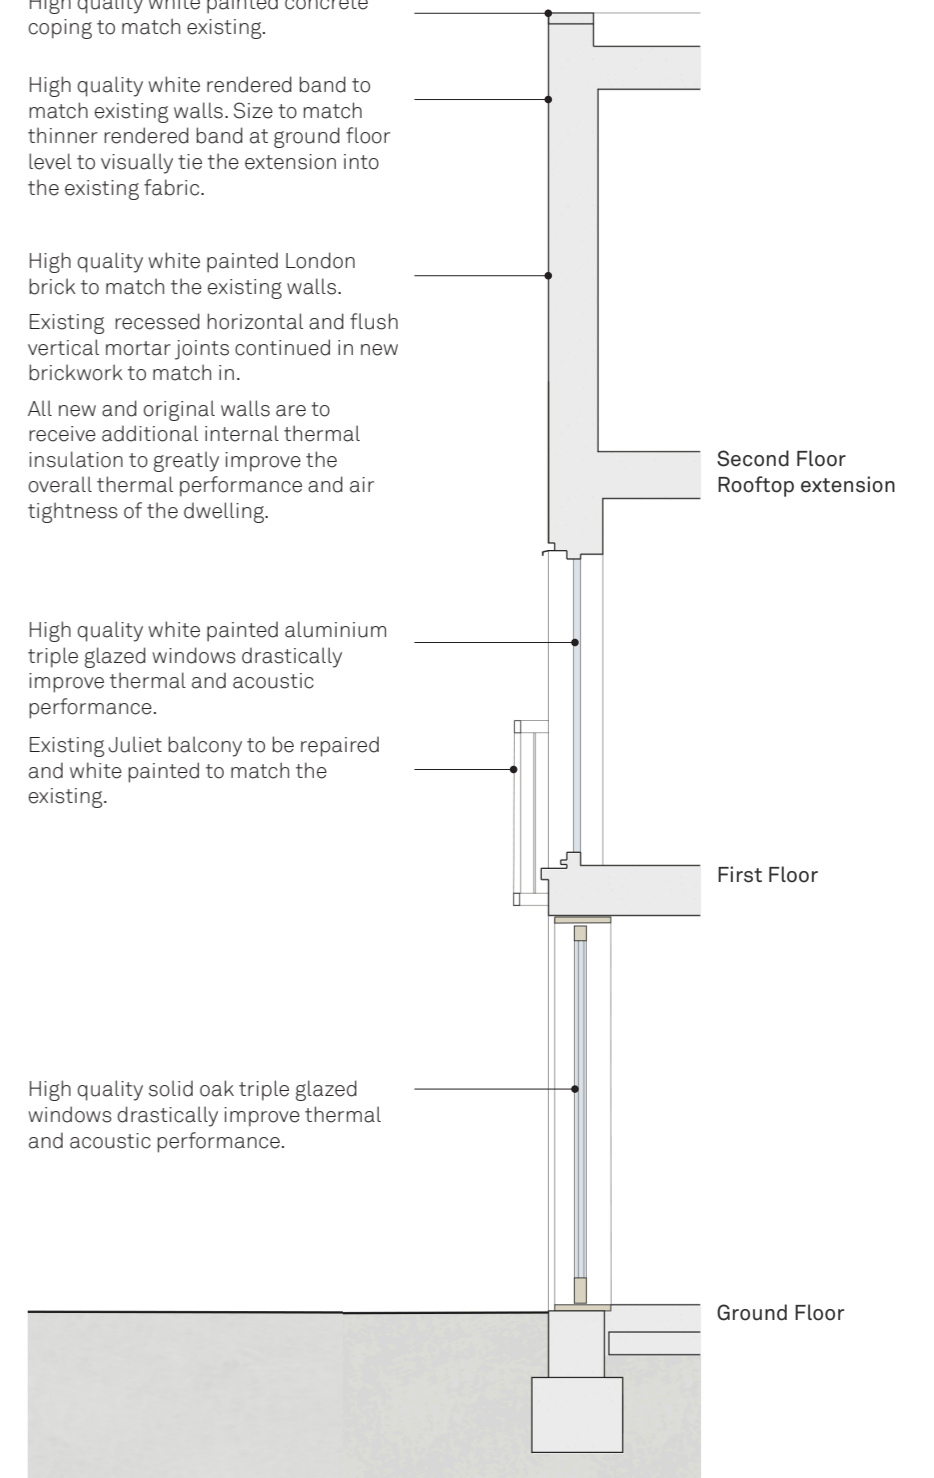

6 Conybeare
 Coloured-in Bay Study
 Rear Elevation & Section

Elevational study
 1:50 / A3

Section through courtyard
 1:50 / A3

Status: Planning
 Date: 29/10/20
 Drawn/Checked: MW/CB