


1 Existing Side Elevation Rear Wing 1:100

2 Existing Front Elevation Rear Wing 1:100




3 Existing Front Elevation 1:100

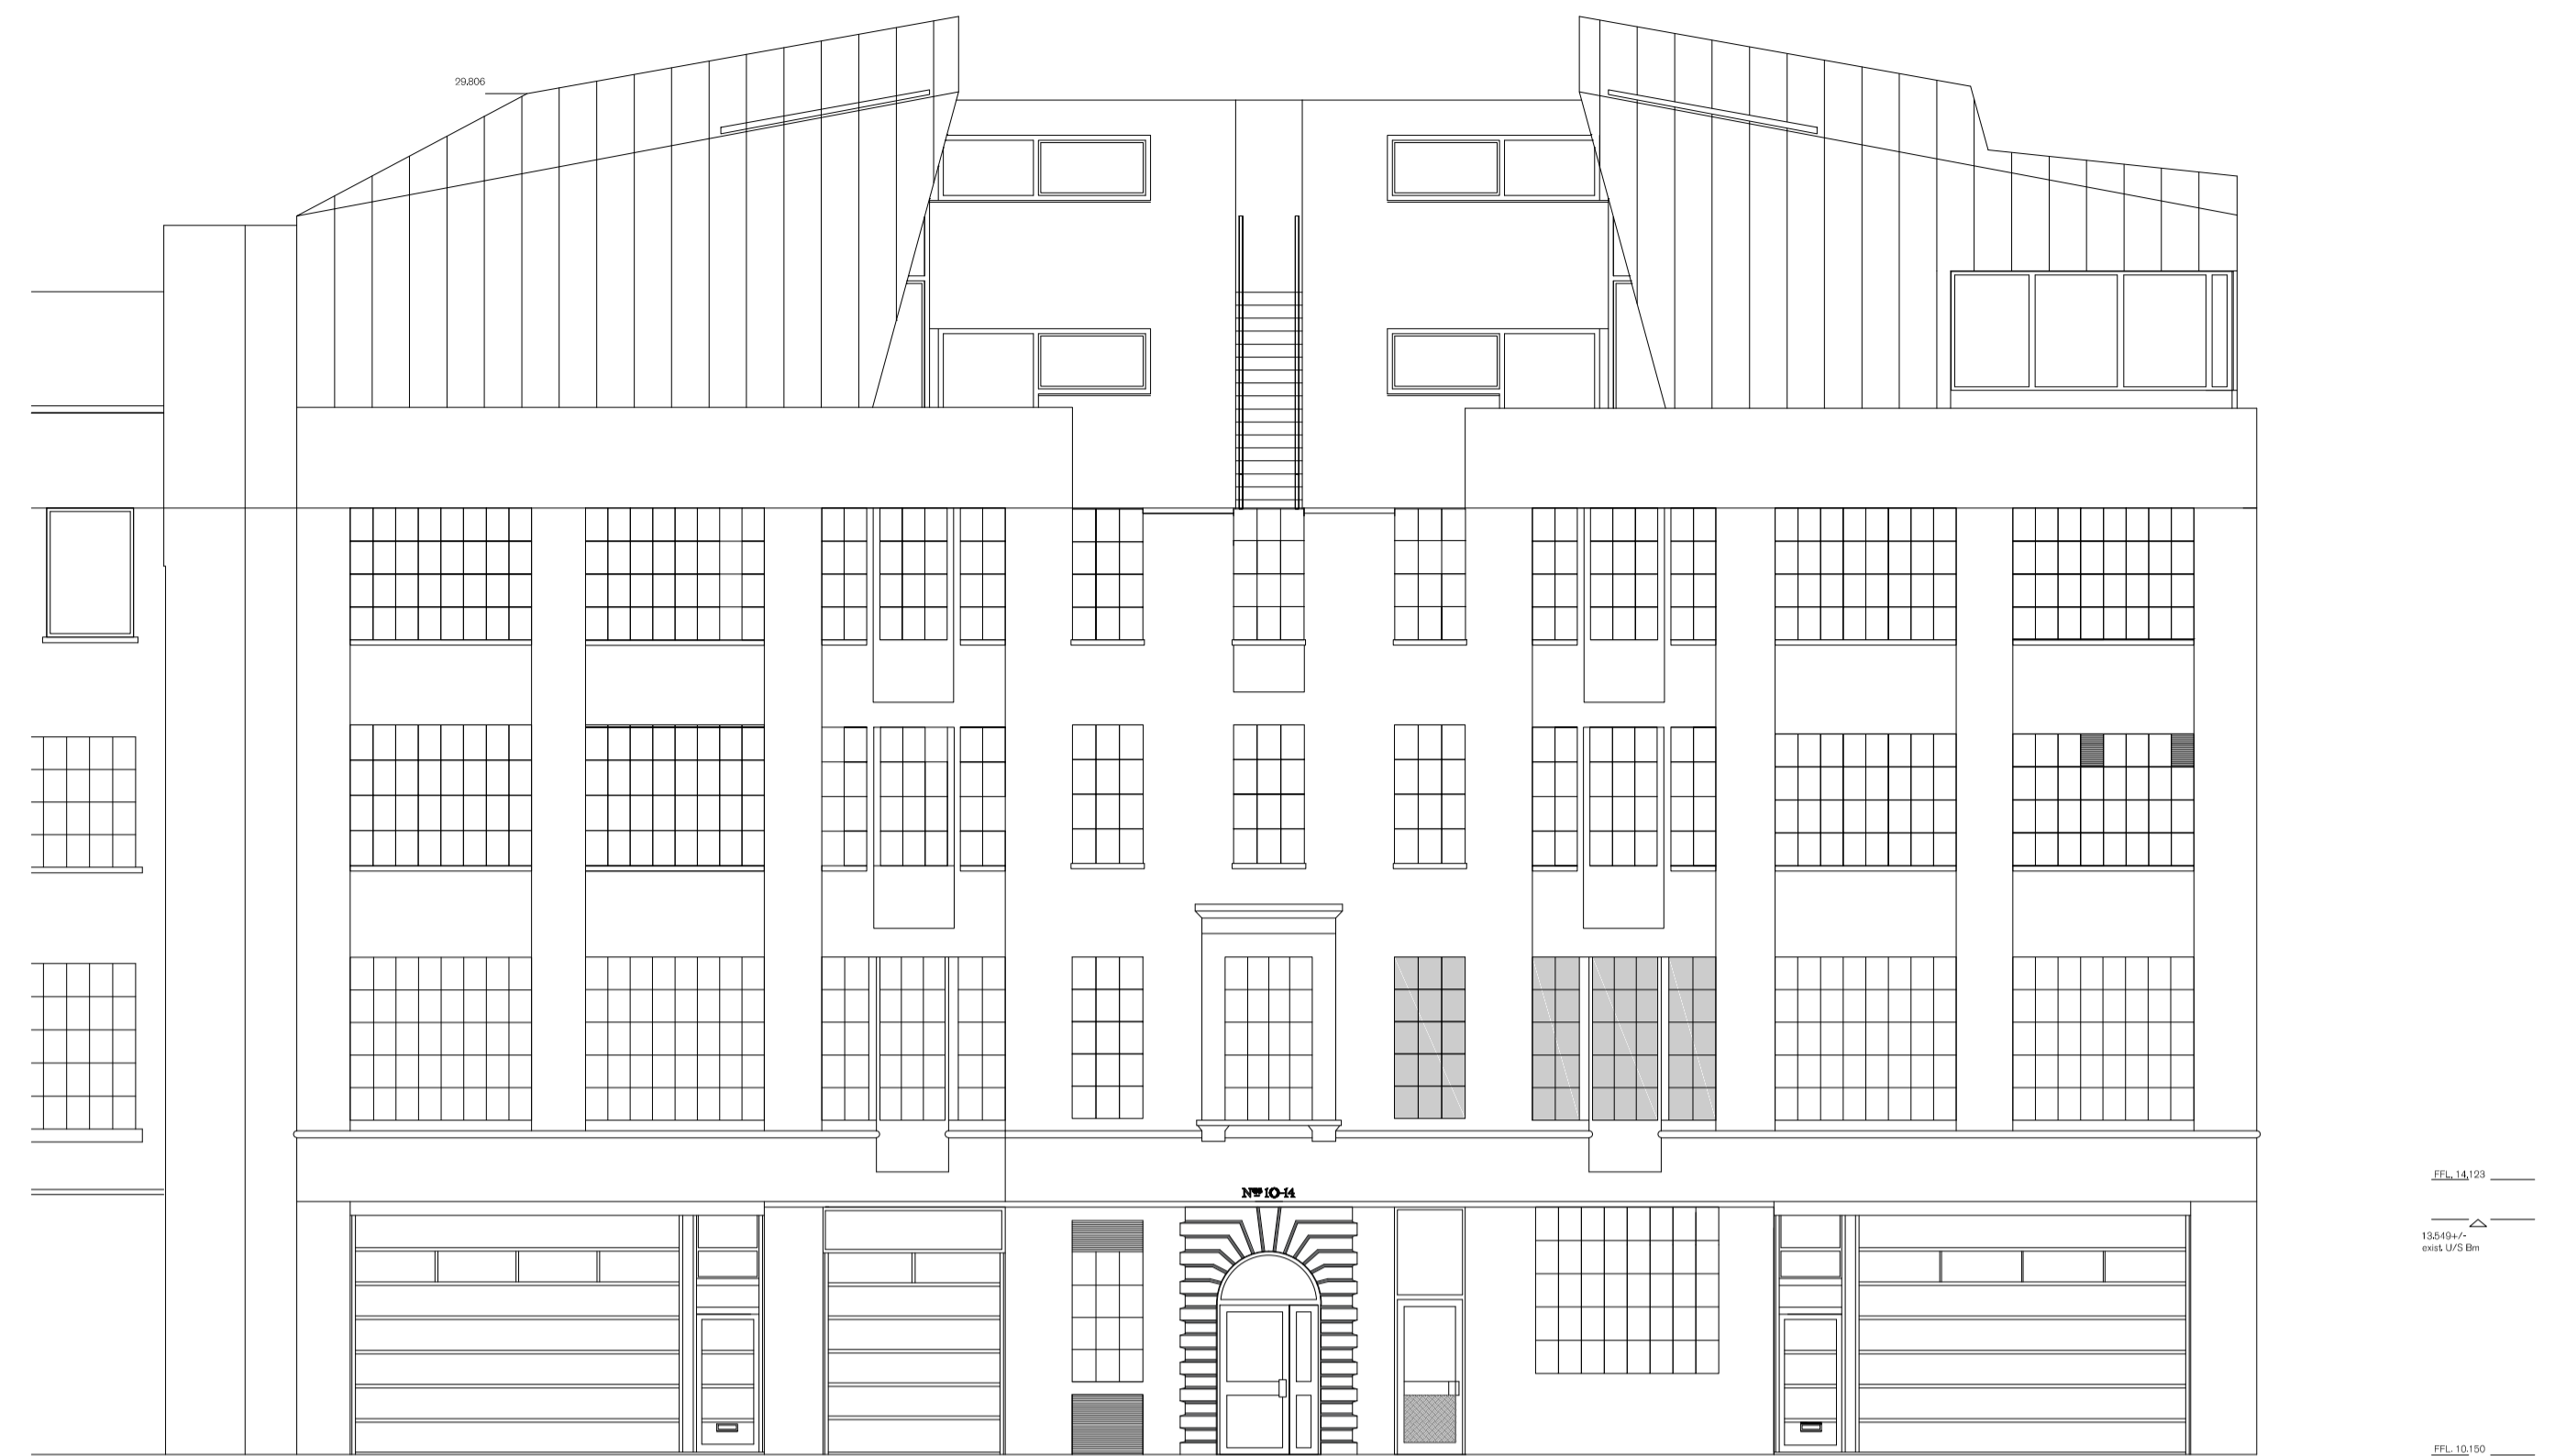

4 Existing Side Elevation 1:100



5 Existing Rear Elevation 1:100

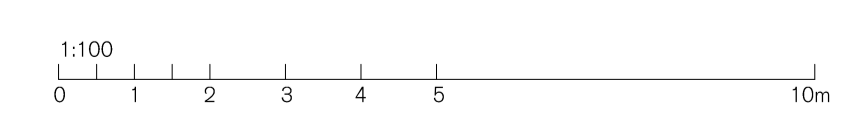

REV.	ISSUED	DESCRIPTION	DRAWN	CHECKED	PROJECT	DESCRIPTION	DATE	SCALE	AT	JOB NO.
A	26.10.2020	Existing door updated	HG	RK	Macklin Street Covent Garden, London WC2B 5NF	Existing Elevations	Aug 2020	1:100	A1	20.833
-	-	-	-	-						
-	-	-	-	-						

STATUS	CLIENT	DRAWN	CHECKED	REV
Planning	Citychance LTD	HW	RK	A

SPRATLEY & PARTNERS
7 CENTINARY BUSINESS PARK, STATION ROAD, HENLEY-ON-THAMES, OXFORDSHIRE RG9 1DS, 01491 411277
ISSUED ONLY FOR THE PURPOSE INDICATED. THIS DRAWING TO BE READ IN CONJUNCTION WITH ALL CONSULTANTS INFORMATION. ALL DIMENSIONS TO BE CHECKED ON SITE. THIS DRAWING IS COPYRIGHT.

S
& P