


GENERAL NOTES:  
 DO NOT SCALE FROM THIS DRAWING.  
 ALL DIMENSIONS MUST BE CHECKED ON SITE AND ANY DISCREPANCIES VERIFIED WITH THE ARCHITECT.

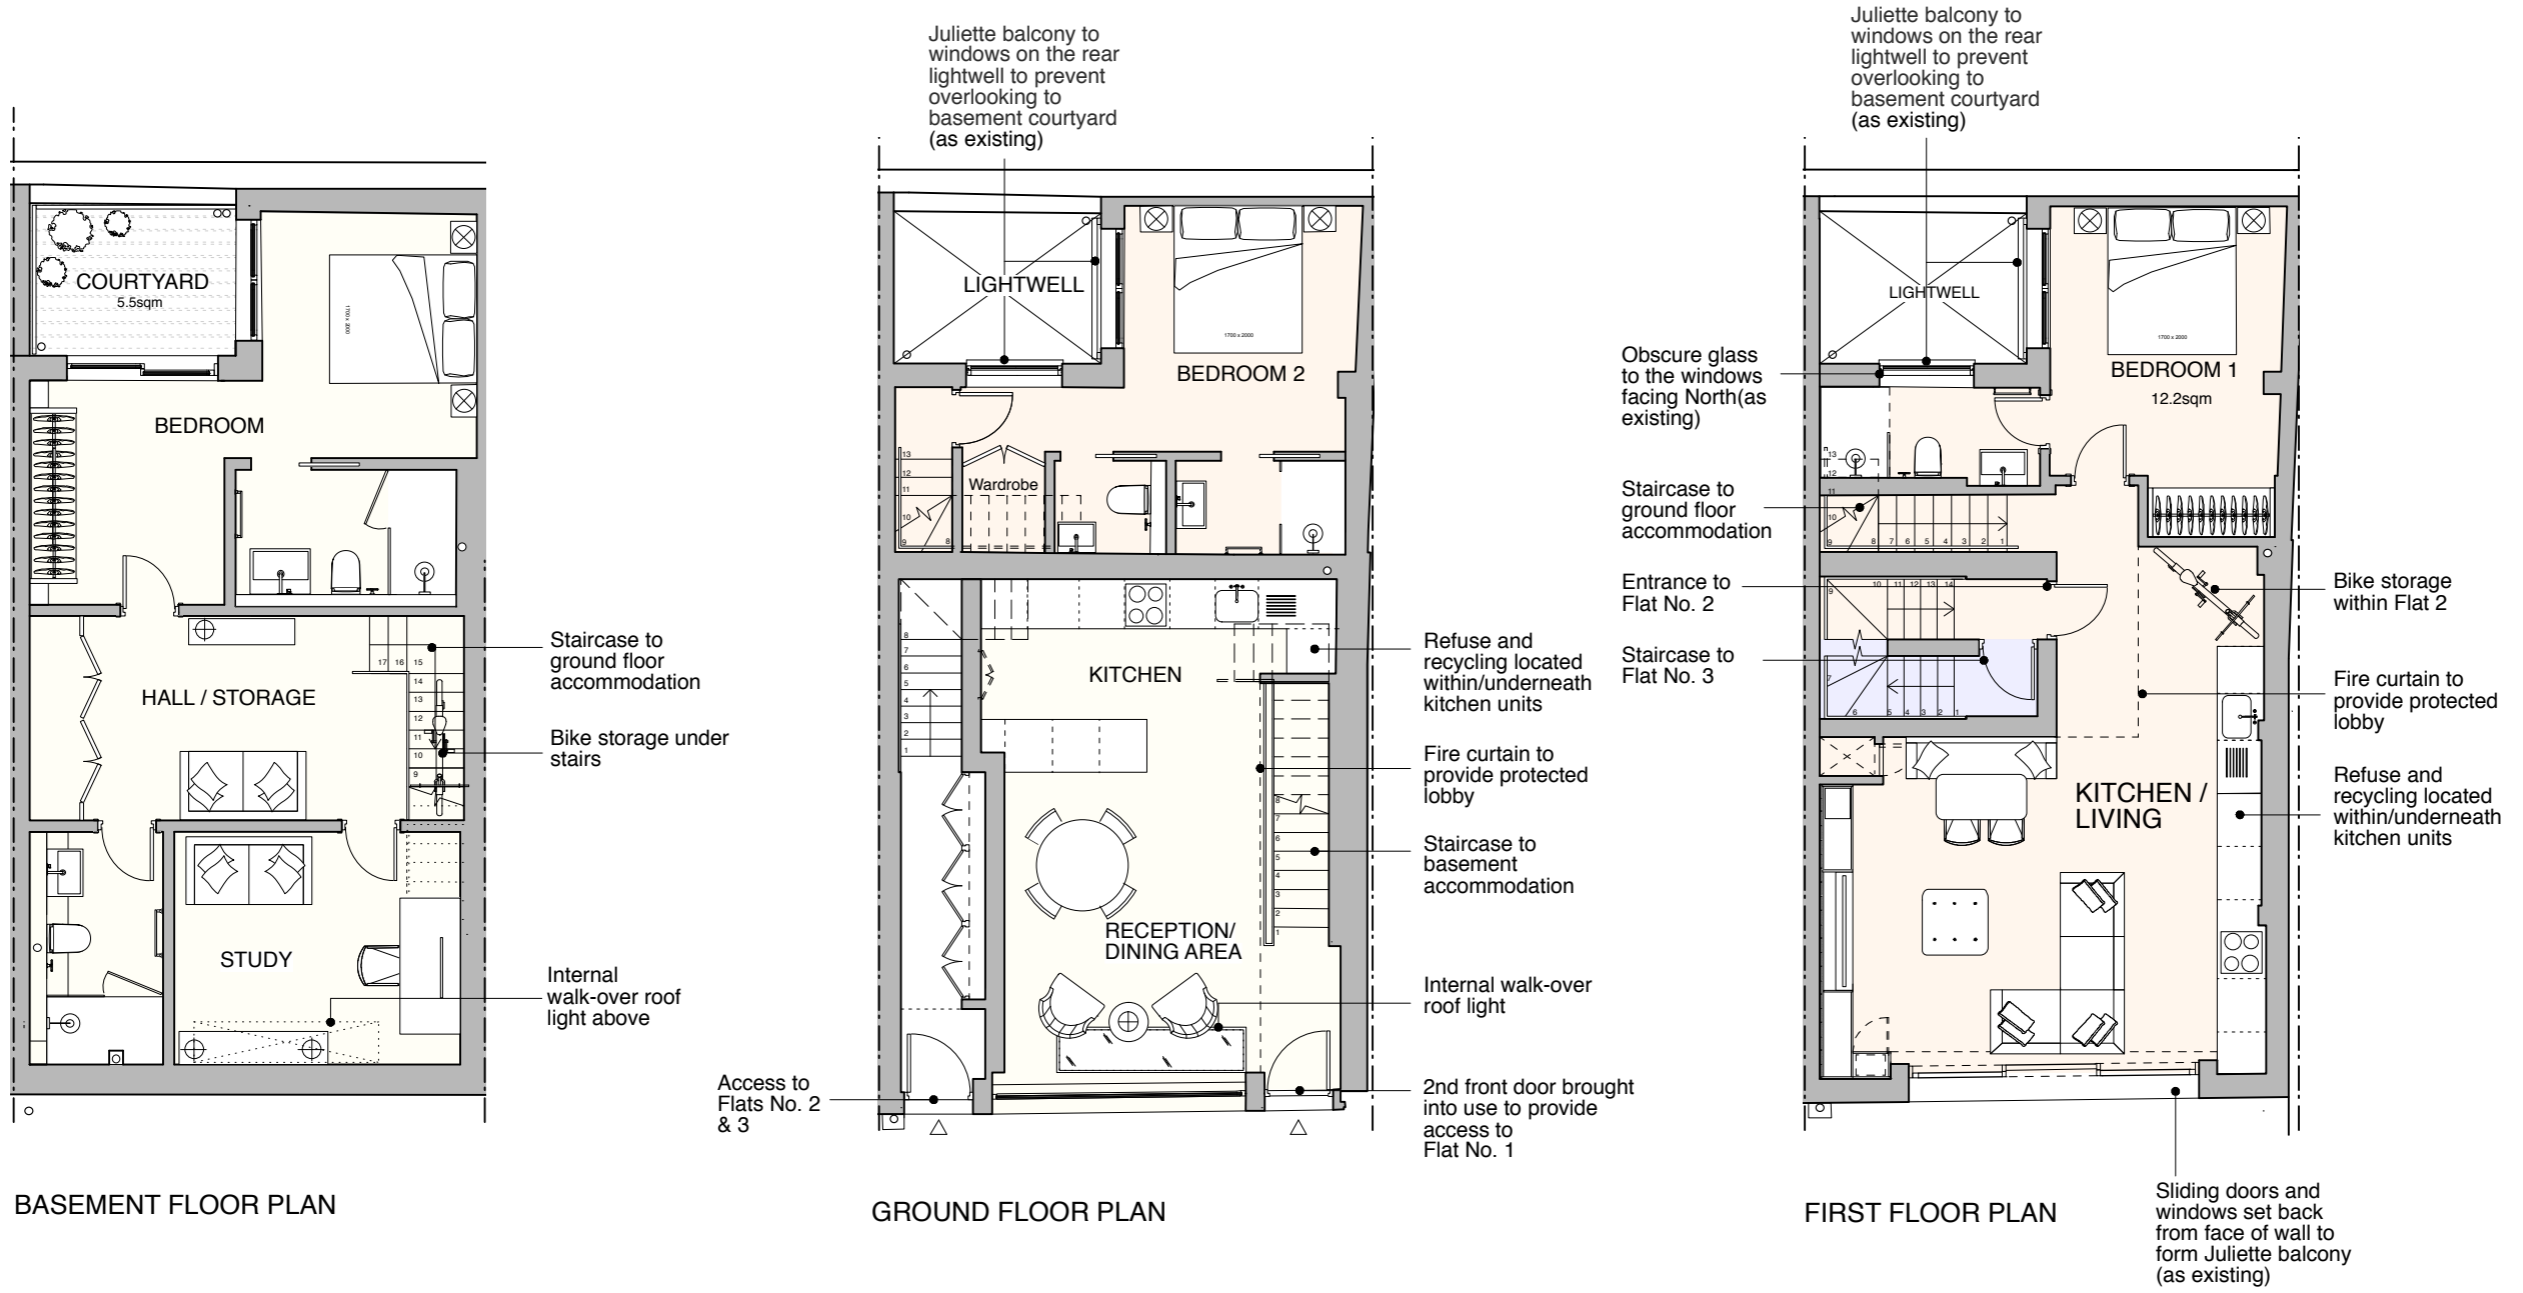

BASEMENT FLOOR PLAN

GROUND FLOOR PLAN

FIRST FLOOR PLAN

NO CHANGES TO EXTERIOR OF BUILDING  
 THIS IS AN INTERNAL CONVERSION FROM THE EXISTING DWELLING

- FLAT NO. 1
- FLAT NO. 2
- FLAT NO. 3



Rev B  
 27.10.20 - Bike space reinstated at basement level  
 Rev A  
 26.10.20 - Amendments to layout, in line with results of daylight report

CLIENT  
**MESSRS J, R AND N MACDONAGH**

JOB TITLE  
**28 KING'S MEWS LONDON WC1**

DRAWING TITLE  
**PROPOSED BASEMENT, GROUND & 1ST FLOOR PLANS**

SCALE <b>1:100 @ A3</b>	DATE <b>05.20</b>
----------------------------	----------------------

**FT | ARCHITECTS**  
 Hamilton House  
 Mabledon Place  
 Bloomsbury  
 WC1H 9BB  
 020 7953 0388  
 www.ftarchitects.co.uk

DRAWING No. <b>200_03_26</b>	REVISION <b>B</b>
---------------------------------	----------------------