


1 Proposed Side Elevation Rear Wing  
1:100


2 Proposed Front Elevation Rear Wing  
1:100

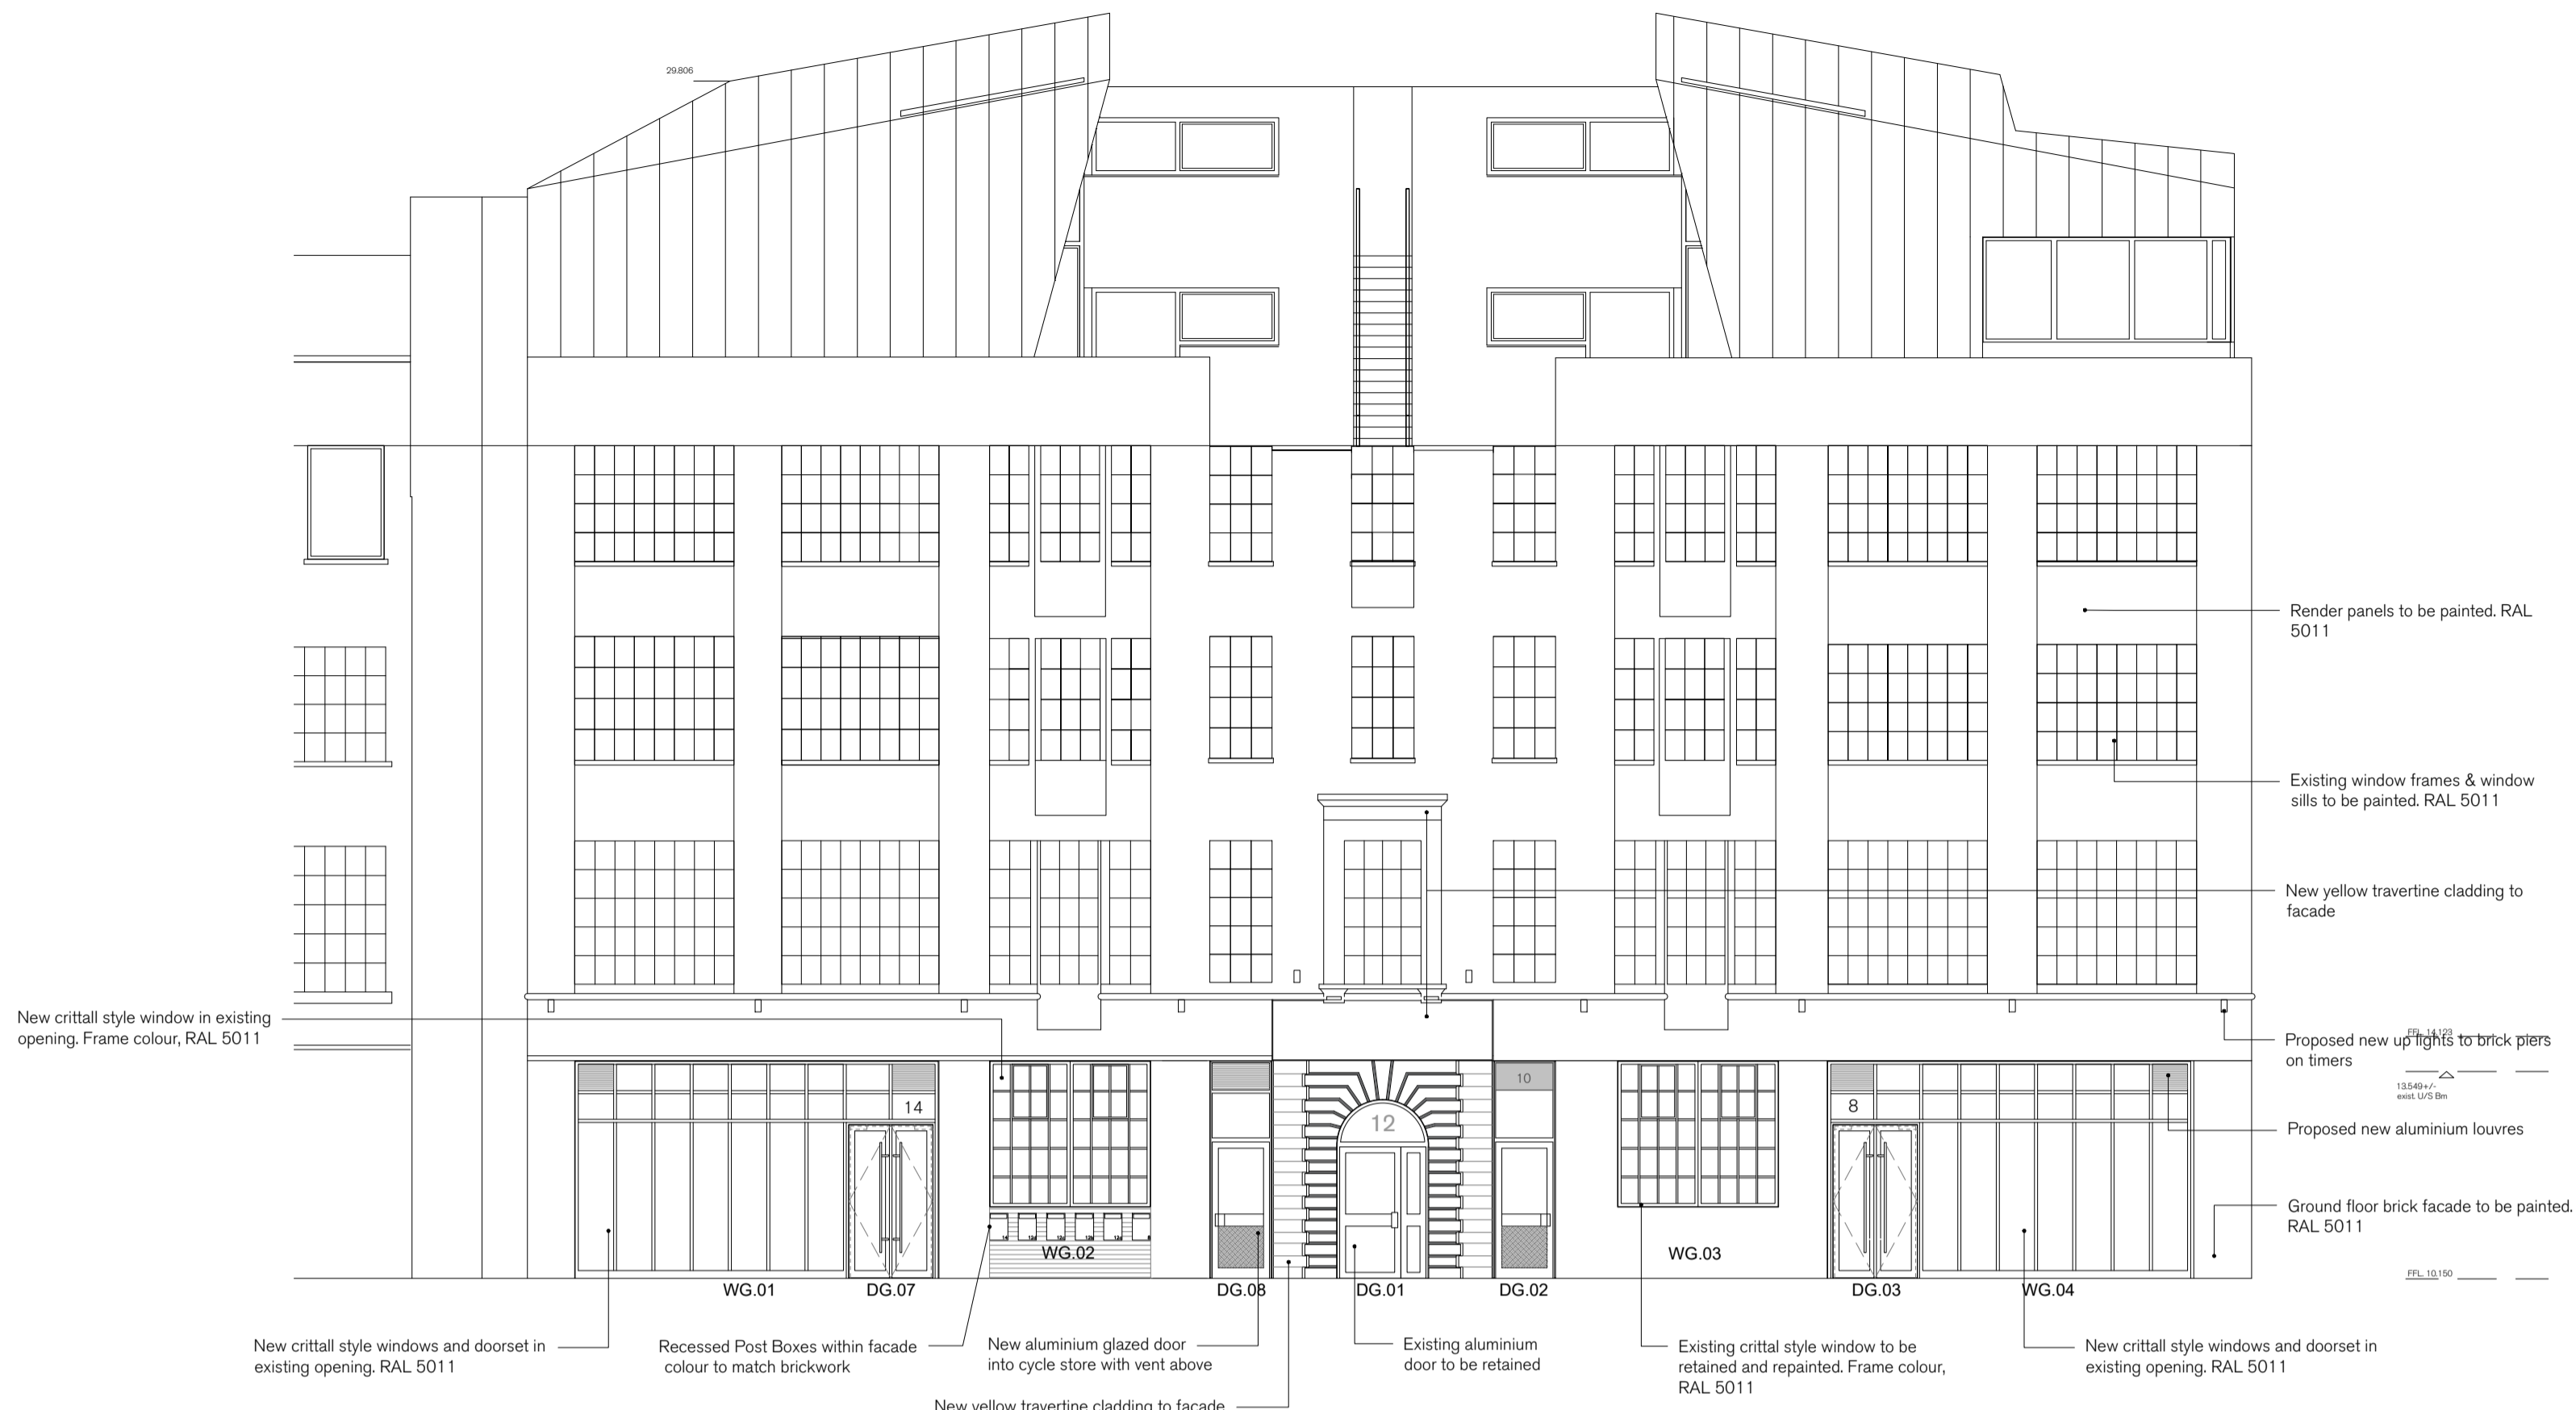

3 Proposed Front Elevation  
1:100



4 Proposed Side Elevation  
1:100

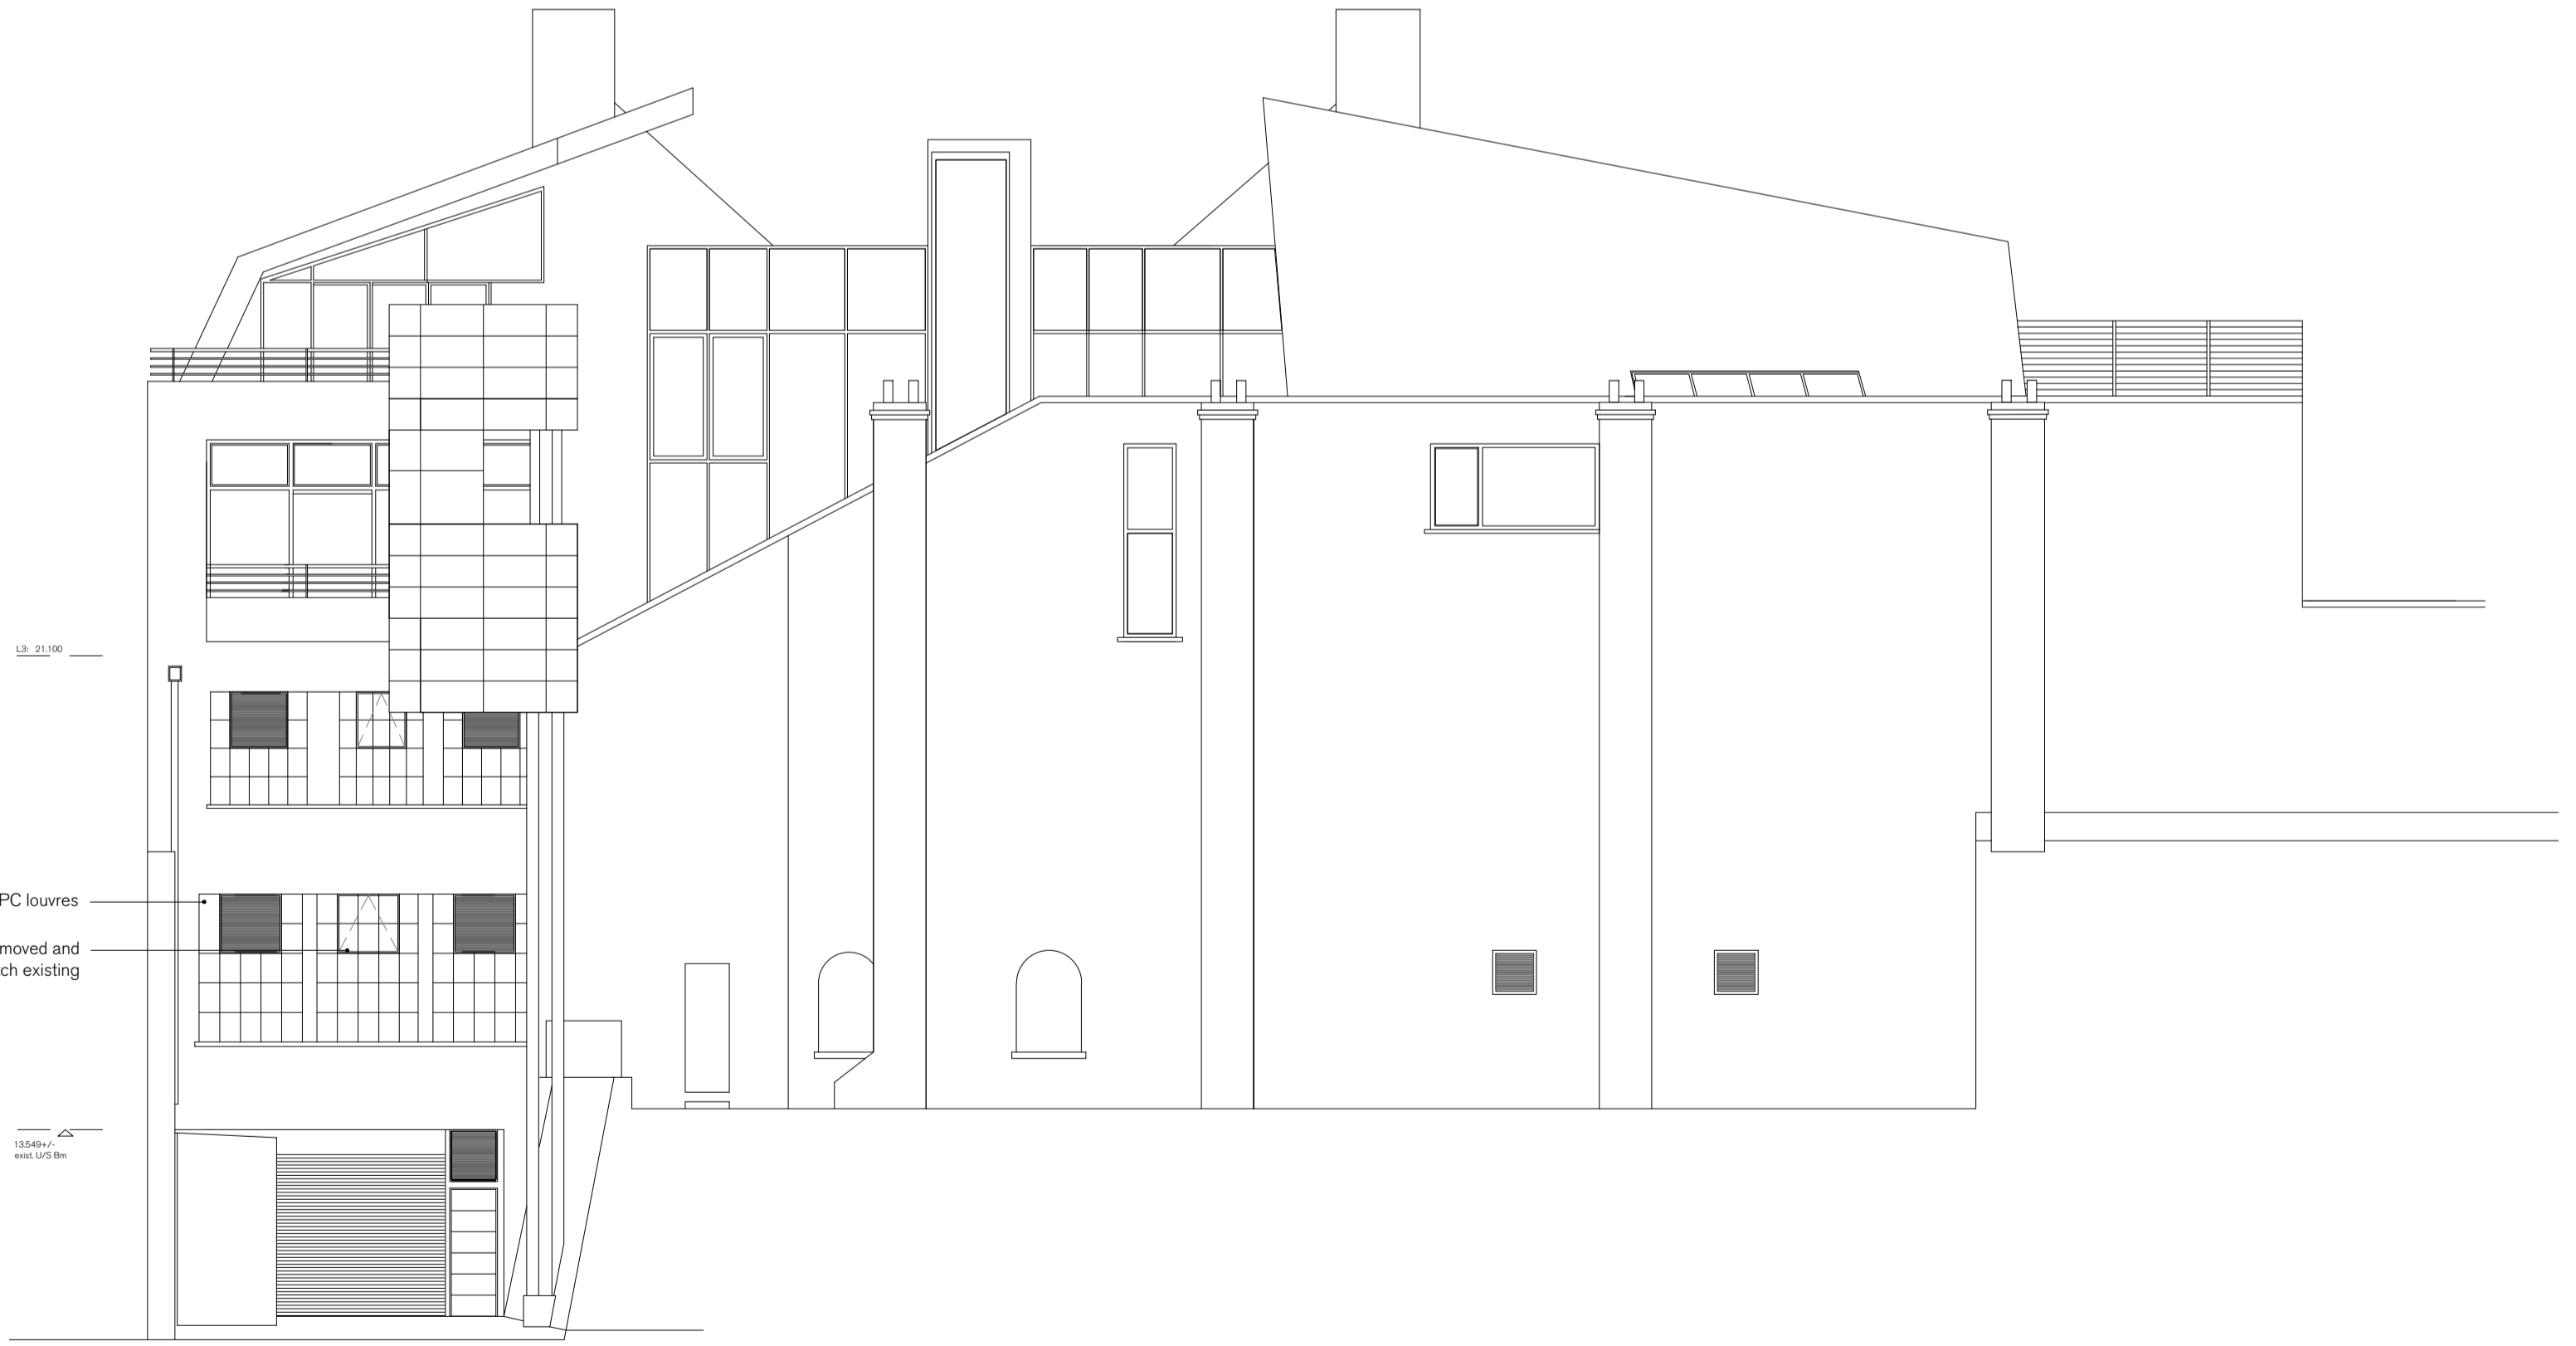

5 Proposed Rear Elevation  
1:100

1:100  
0 1 2 3 4 5 10m

SPRATLEY & PARTNERS  
7 CENTENARY BUSINESS PARK, STATION ROAD, HENLEY-ON-THAMES, OXFORDSHIRE RG9 1DS, 01491 411277  
ISSUED ONLY FOR THE PURPOSE INDICATED. THIS DRAWING TO BE READ IN CONJUNCTION WITH ALL CONSULTANTS  
INFORMATION. ALL DIMENSIONS TO BE CHECKED ON SITE. THIS DRAWING IS COPYRIGHT.

REV.	ISSUED	DESCRIPTION	DRAWN	CHECKED
A	26.10.2020	Proposed facade updates	HG	RK
-	-	-	-	-
-	-	-	-	-

PROJECT	Macklin Street Covent Garden, London WC2B 5NF
CLIENT	Citychance LTD

DESCRIPTION	Proposed Elevations
STATUS	Planning
DRAWN	HG
CHECKED	RK

DATE	Aug 2020	SCALE AT A1	1:100	JOB NO.	20833
DRAWING NO.	PL1510	REV	A		

S  
& P