


PLAN 1:50 SCALE

ENTRANCE ELEVATION 1:50 SCALE

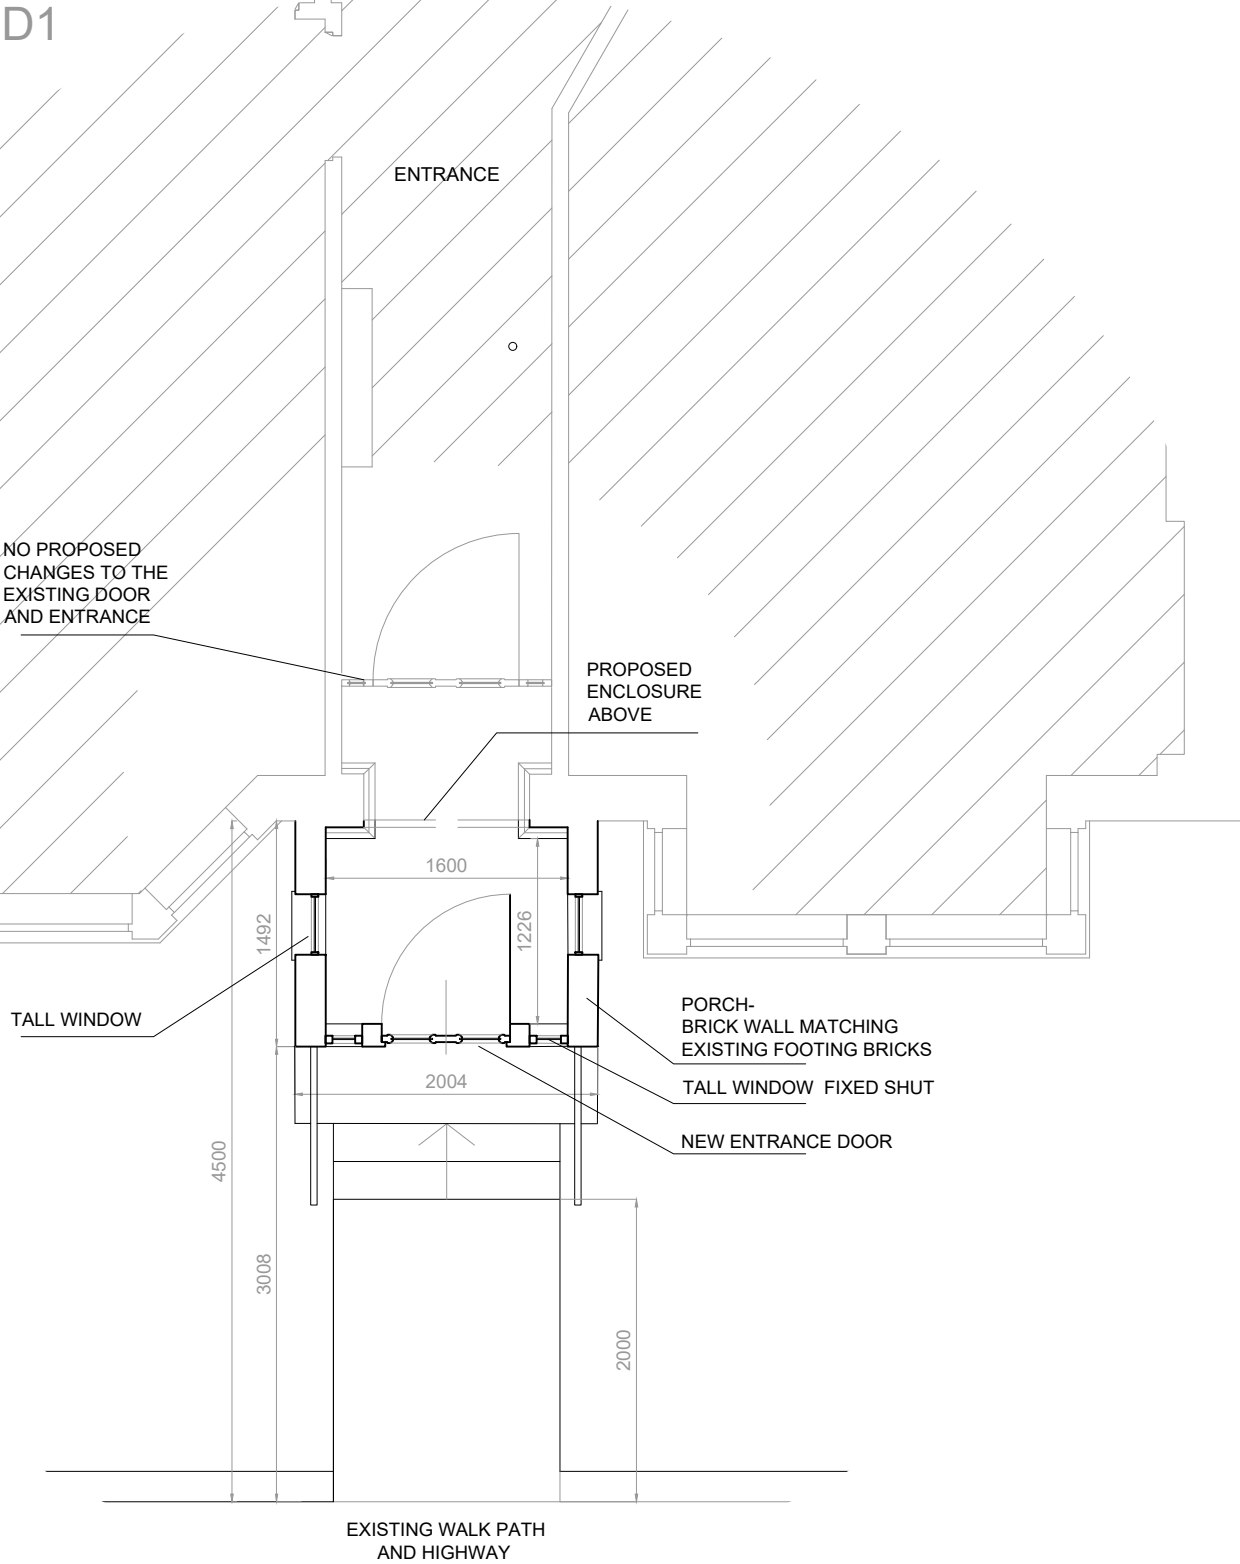

PORCH TOTAL AREA (EXTERNAL)=
(2.00 x 1.492)m= 2.80 sqm < 3.00 sqm



Do not scale this drawing. All drawings are to be read in conjunction with a Measured Survey. Any discrepancies between these documents shall be brought to the attention of the architect. Drawings as instruments of service remain the property of architect and are protected under common law copyright provisions.

Rev


00

Date


NOV 2020

Comments

Orientation

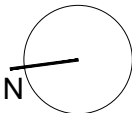

SCALE BAR 1:50

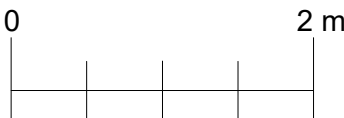

Antonio Romeo
Architect
RAE, Ltd
72 Crowndale Road
London NW11TP
email: antonio@r-ae.com
Mobile: 07599 863122

Project title: Creation of a porch to the front elevation at
7 Hilltop Road, London NW6 2QA

Drawing title: Proposed Plans (DETAIL)

Client: Mr Patel

Scale: 1:100 @A3

Dwg no: CLD_039_04_A

Date: 11/2020