



KEY:

- Existing walls
- Proposed walls

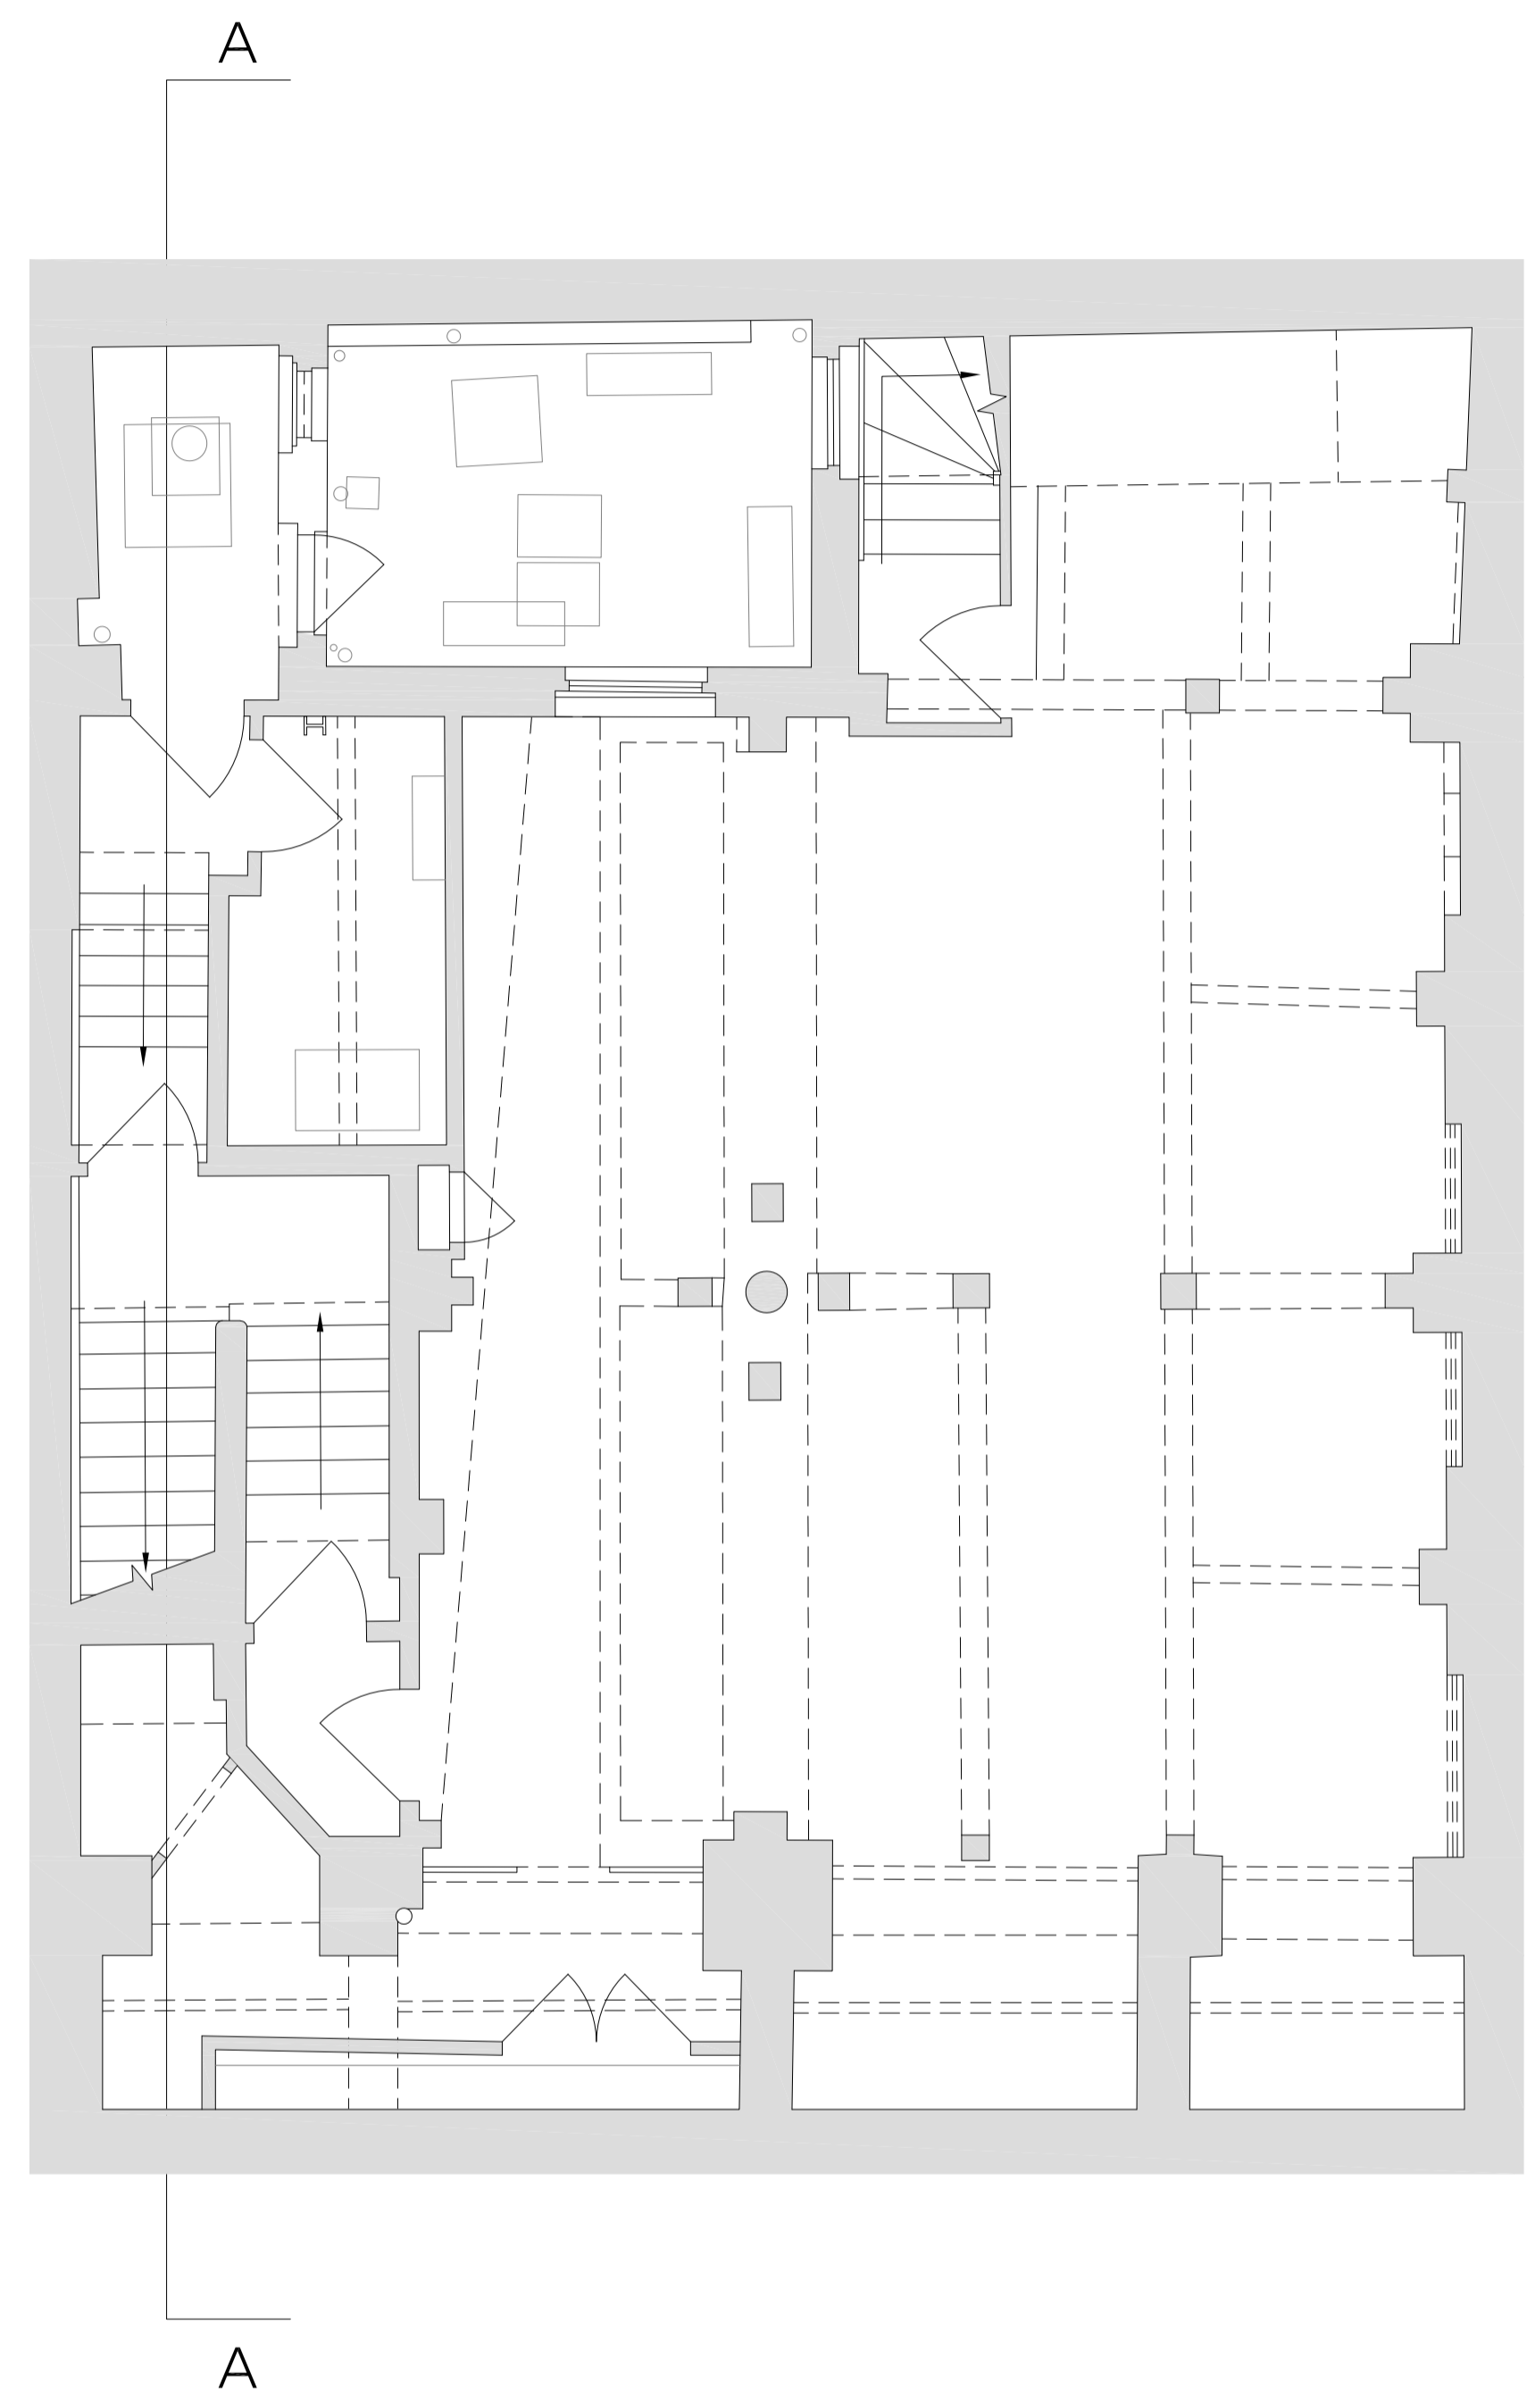

01 Lower Ground Floor Plan
(PL)600 As Proposed

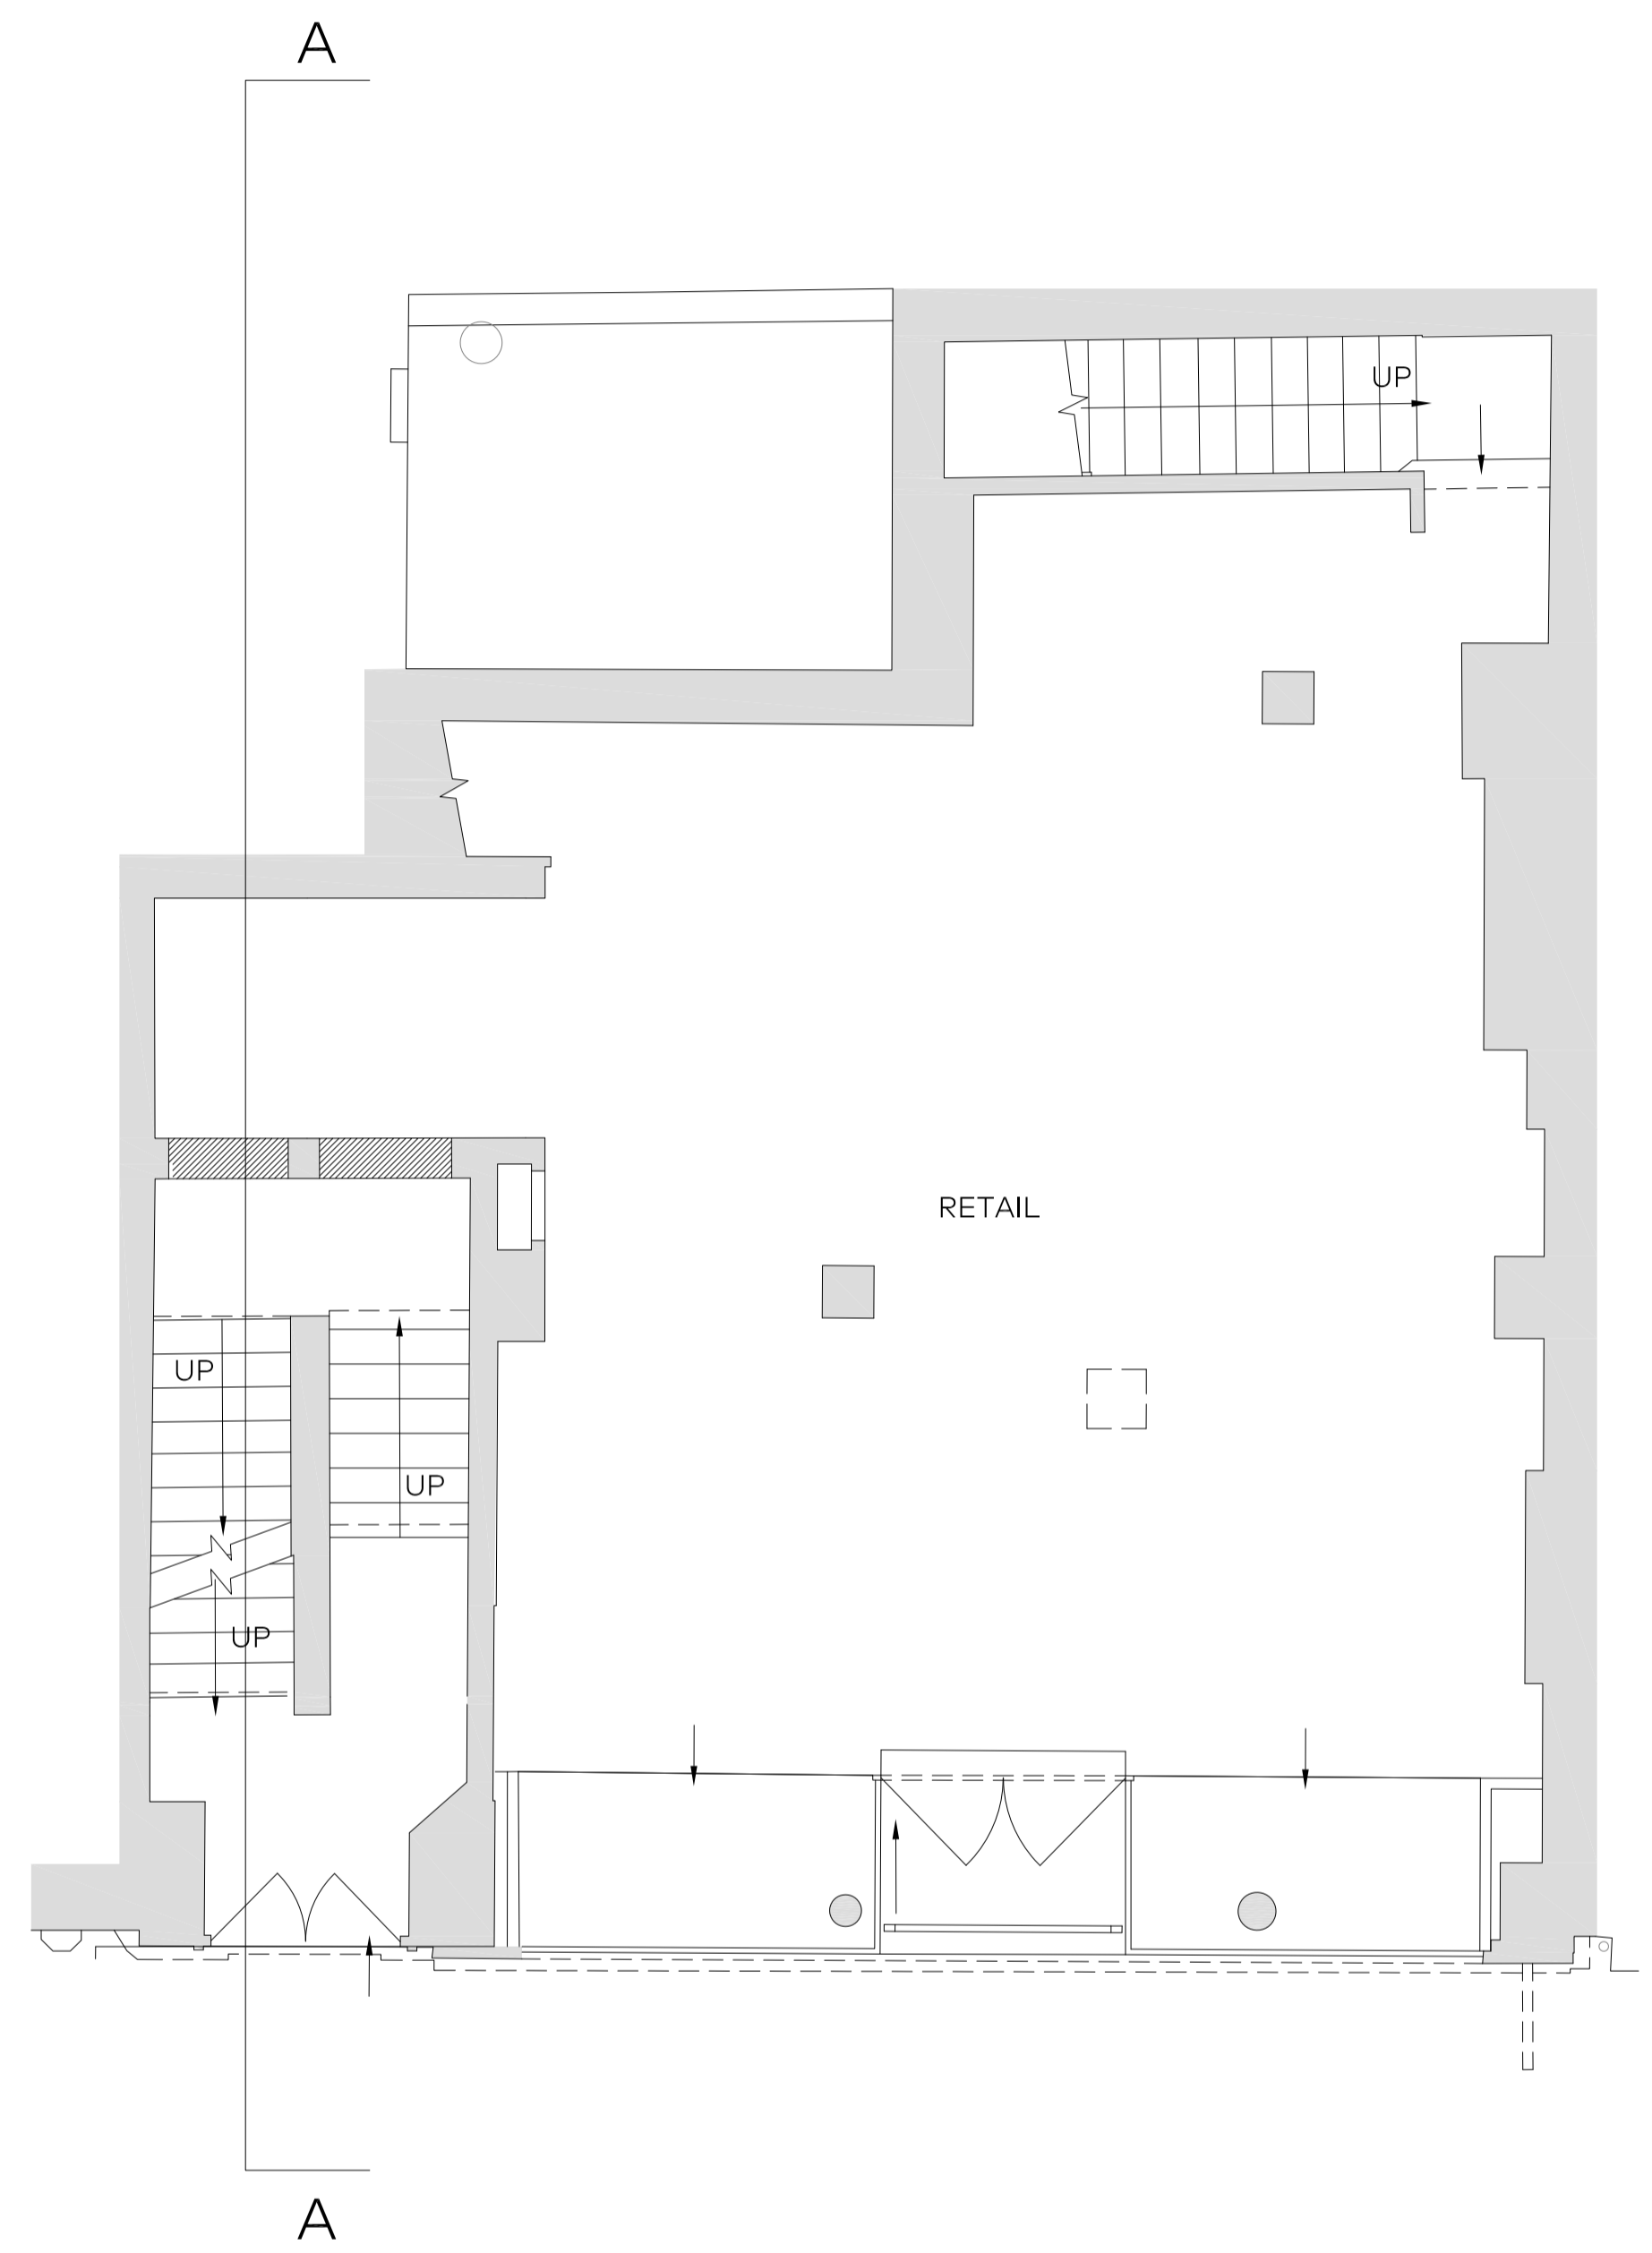

02 Ground Floor Plan
(PL)600 As Proposed

Rev	Issue Date	Revision Notes	Drawn

General Notes
 Do not scale. All written dimensions must be checked on site before work commences on site or in shop. Figured dimensions take preference over those scaled. Discrepancies, where identified, must be reported to the Architect immediately. Any areas indicated on this drawing are for guidance purposes only. No responsibility is taken for their accuracy. All work must be carried out in accordance with the Building Regulations and to the satisfaction of the Local Authority.

PLANNING


Job Number	Drawing Number	Rev	Scale
883	(PL)600	-	1:50@A1 1:100@A3

Drawing Title: LGF and GF Plans As Proposed

Project: 57-59 Neal Street, London WC2

Client: Shaftesbury Covent Garden

Date: 22.11.2019 drawnDC checkedAB

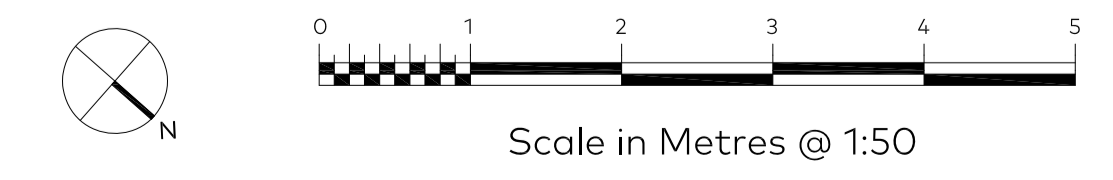

Garnett & Partners
 Architects and designers

Garnett & Partners LLP
 Studio 301, The Print Rooms
 164-180 Union Street
 London SE1 0LH
 +44 20 7404 7677
 www.garnettpartners.com