
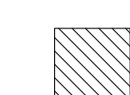
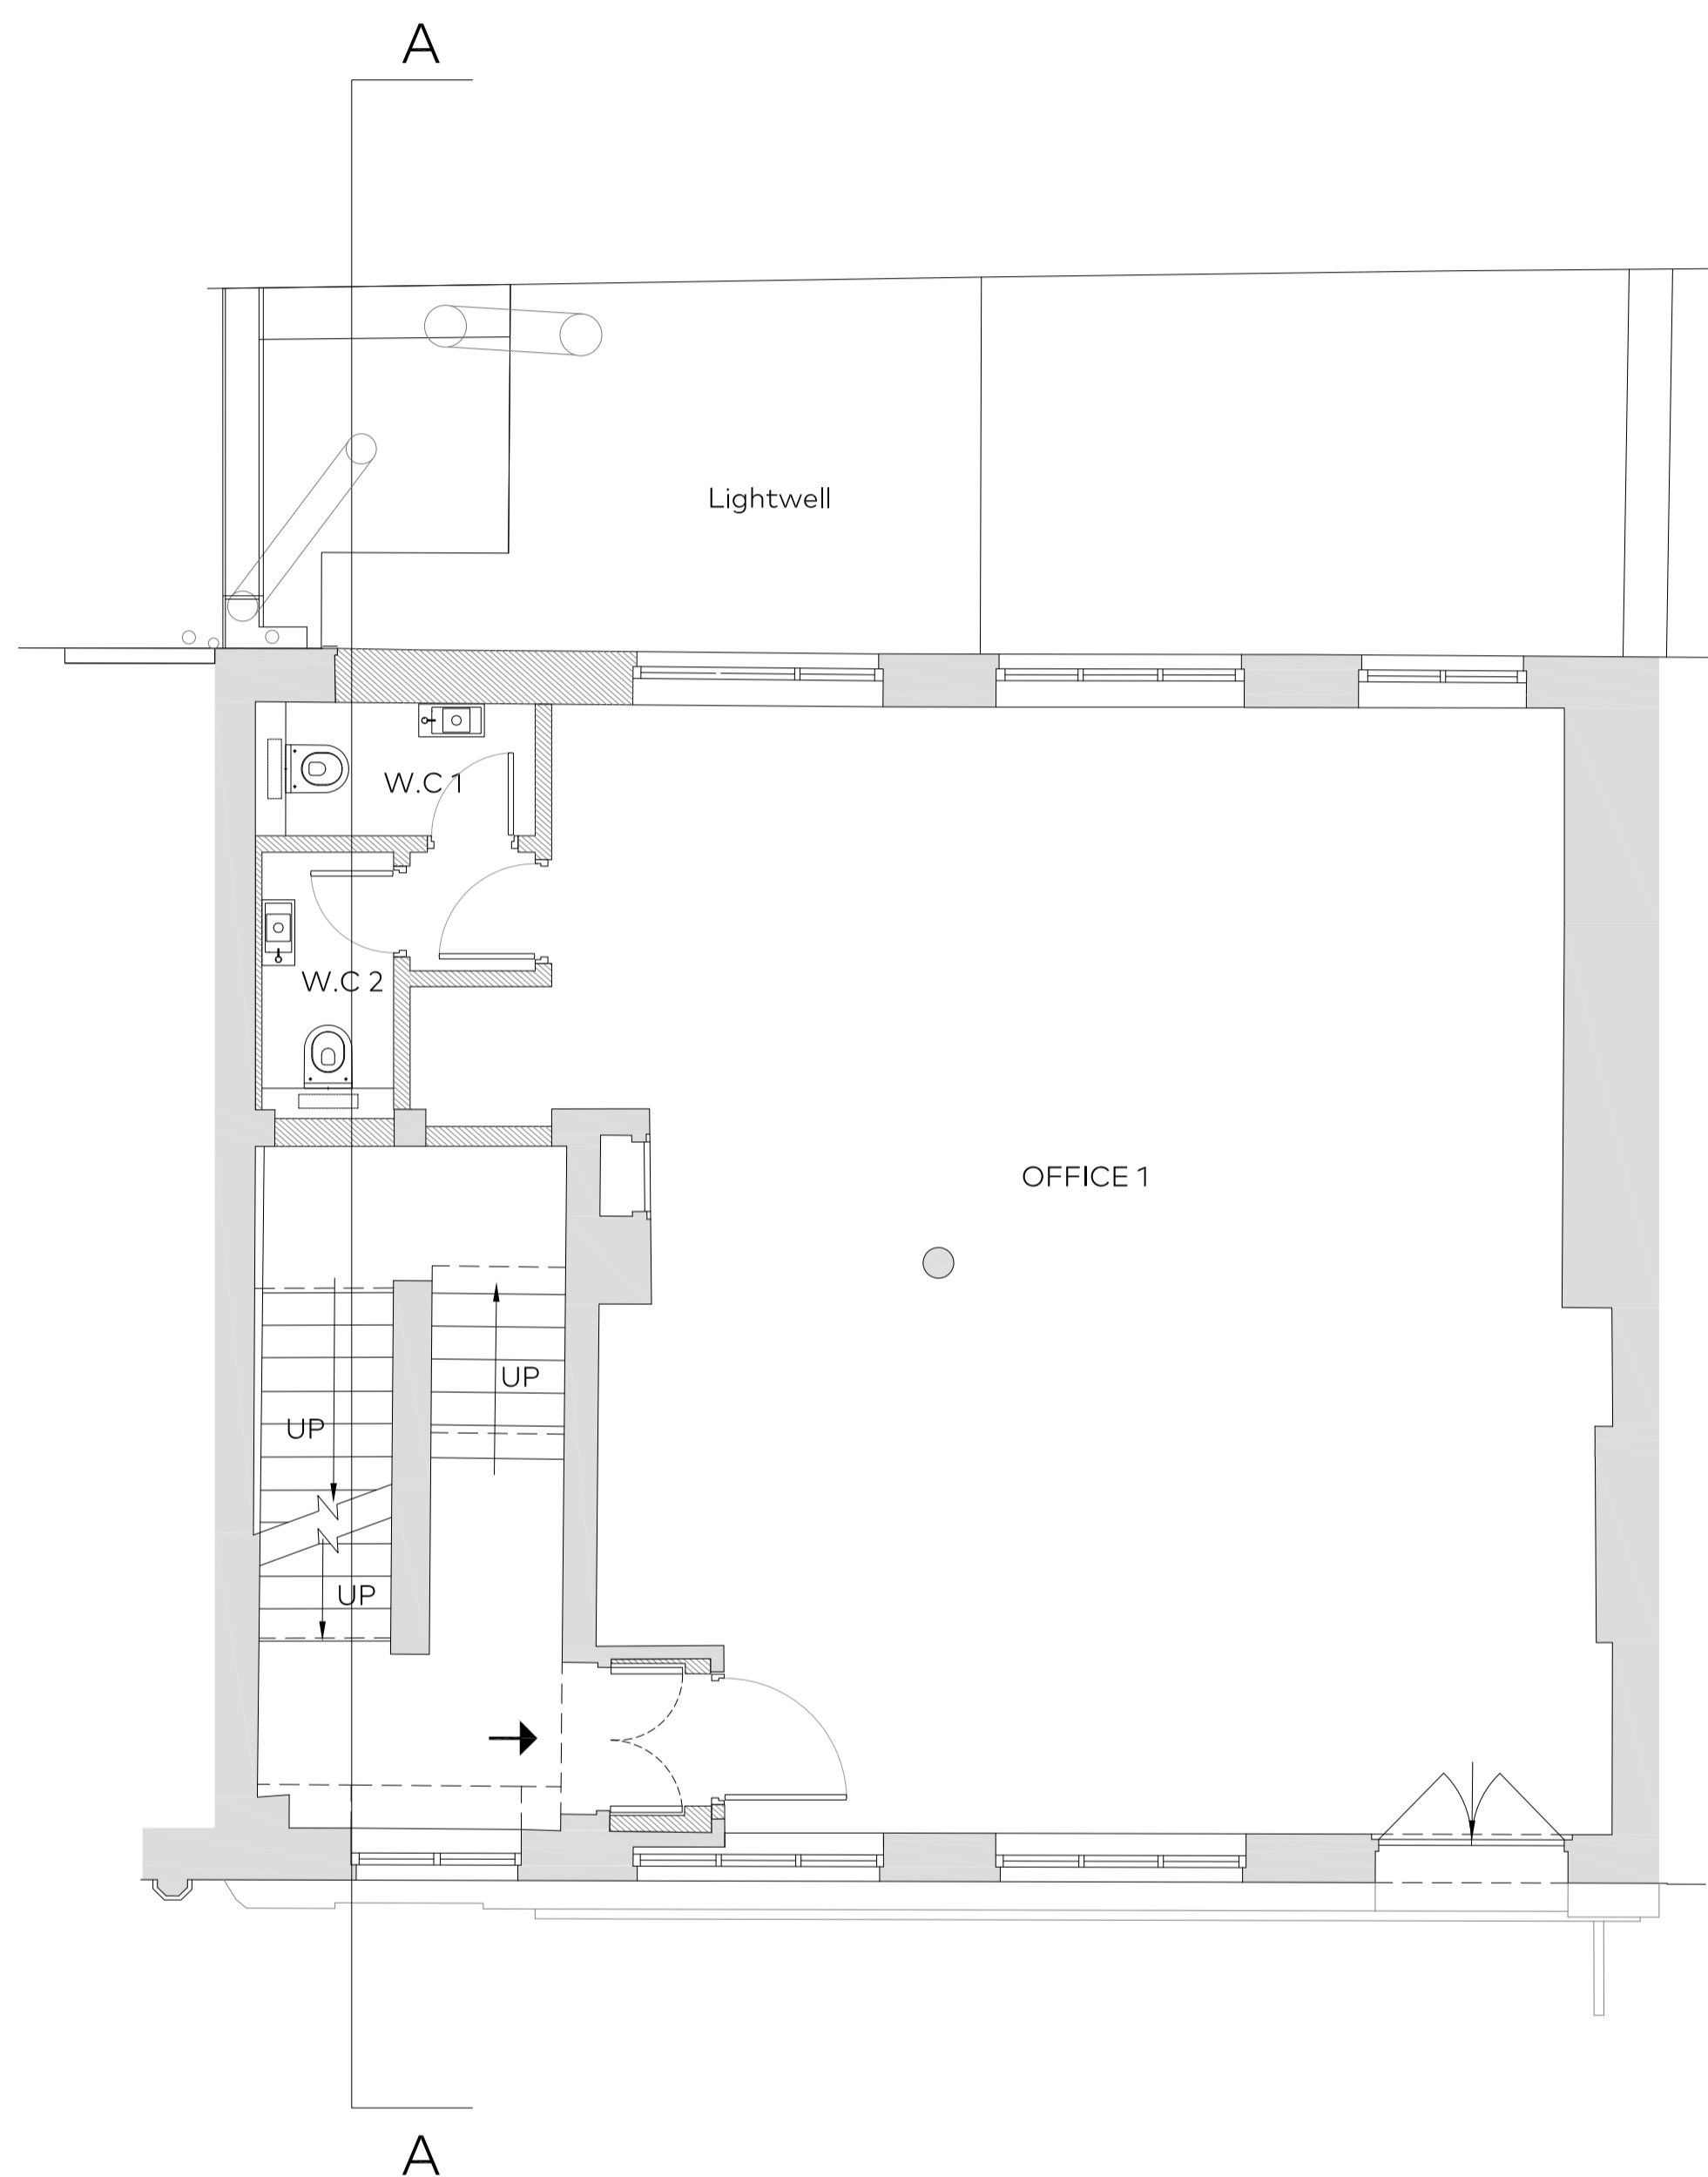
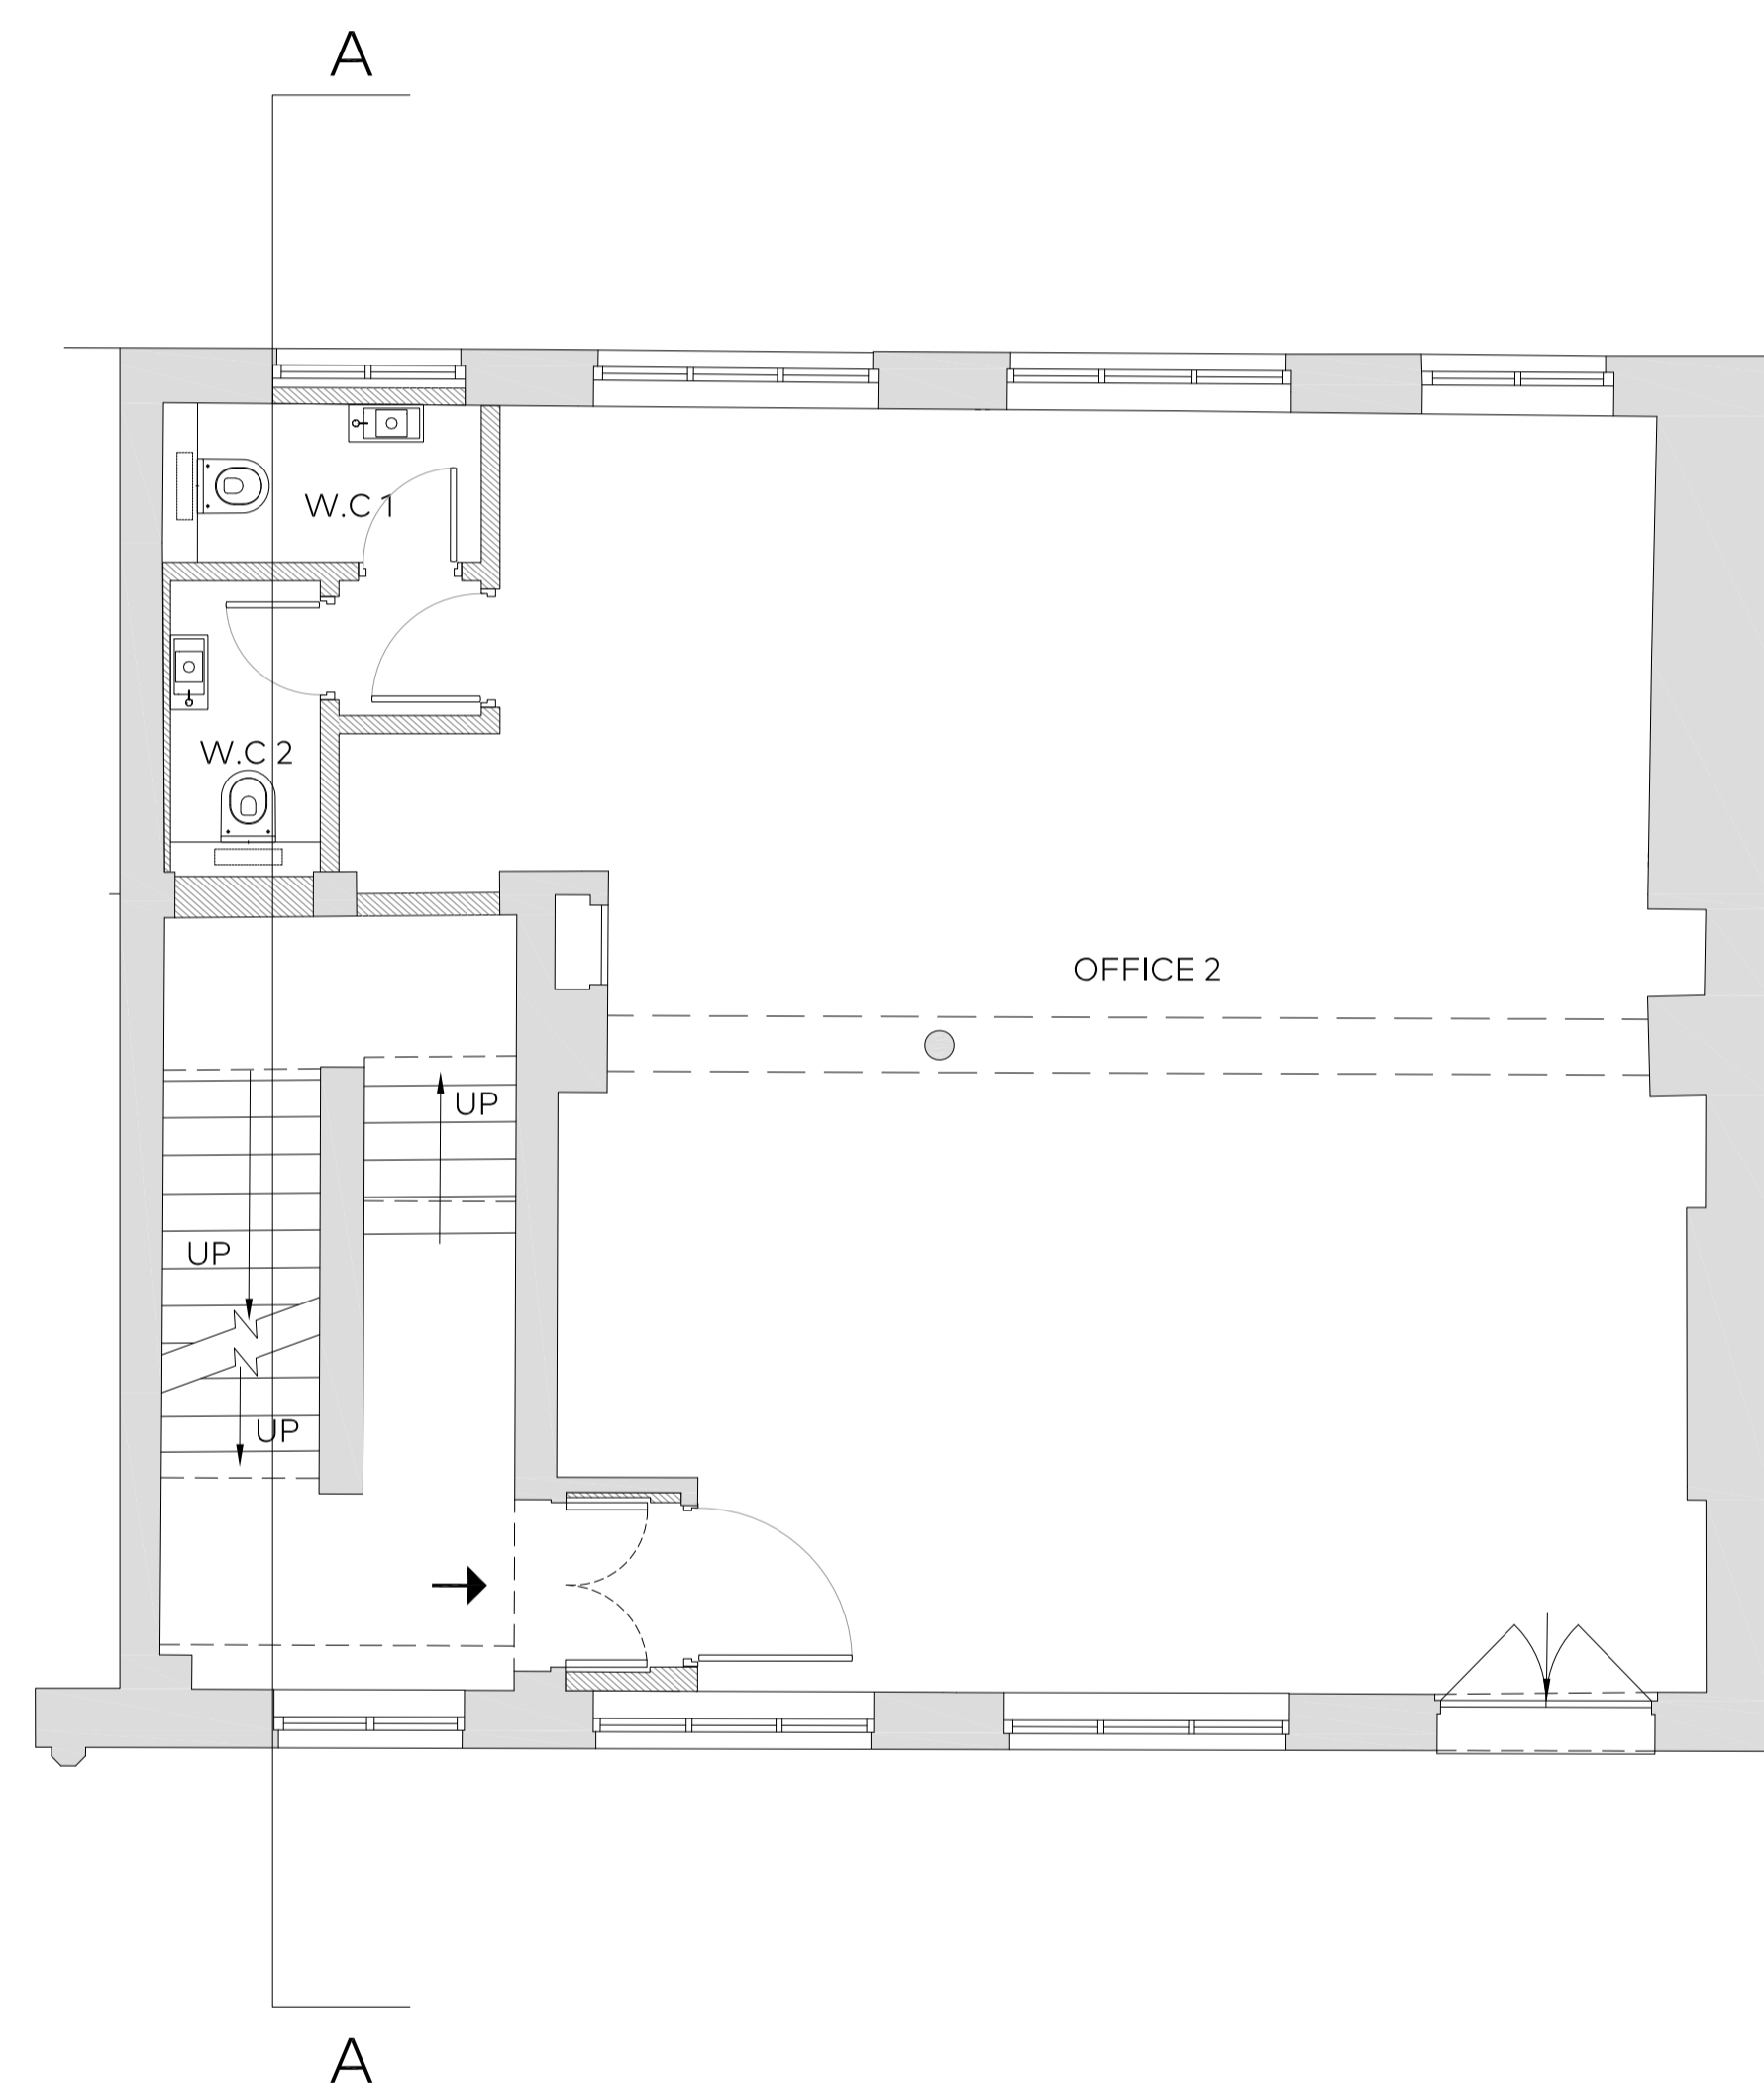


KEY:

-  Existing walls
-  Proposed walls



01
(PL)601 First Floor Plan
As Proposed



02
(PL)601 Second Floor Plan
As Proposed

Rev	Issue Date	Revision Notes	Drawn

General Notes
Do not scale. All written dimensions must be checked on site before work commences on site or in shop. Figured dimensions take preference over those scaled. Discrepancies, where identified, must be reported to the Architect immediately. Any areas indicated on this drawing are for guidance purposes only. No responsibility is taken for their accuracy. All work must be carried out in accordance with the Building Regulations and to the satisfaction of the Local Authority.

Drawing Status

PLANNING



Job Number	Drawing Number	Rev	Scale
883	(PL)601	-	1:50@A1 1:100@A3

Drawing Title	1F and 2F Plans As Proposed

Project	57-59 Neal Street, London WC2

Client	Shaftesbury Covent Garden

Date	24.01.2020	drawnDC	checkedAB

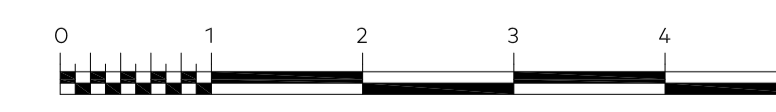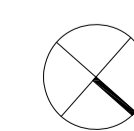

Scale in Metres @ 1:50



Architects
and designers

Garnett & Partners LLP
Studio 301, The Print Rooms
164-180 Union Street
London SE1 0LH

+44 20 7404 7677
www.garnettpartners.com