
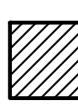
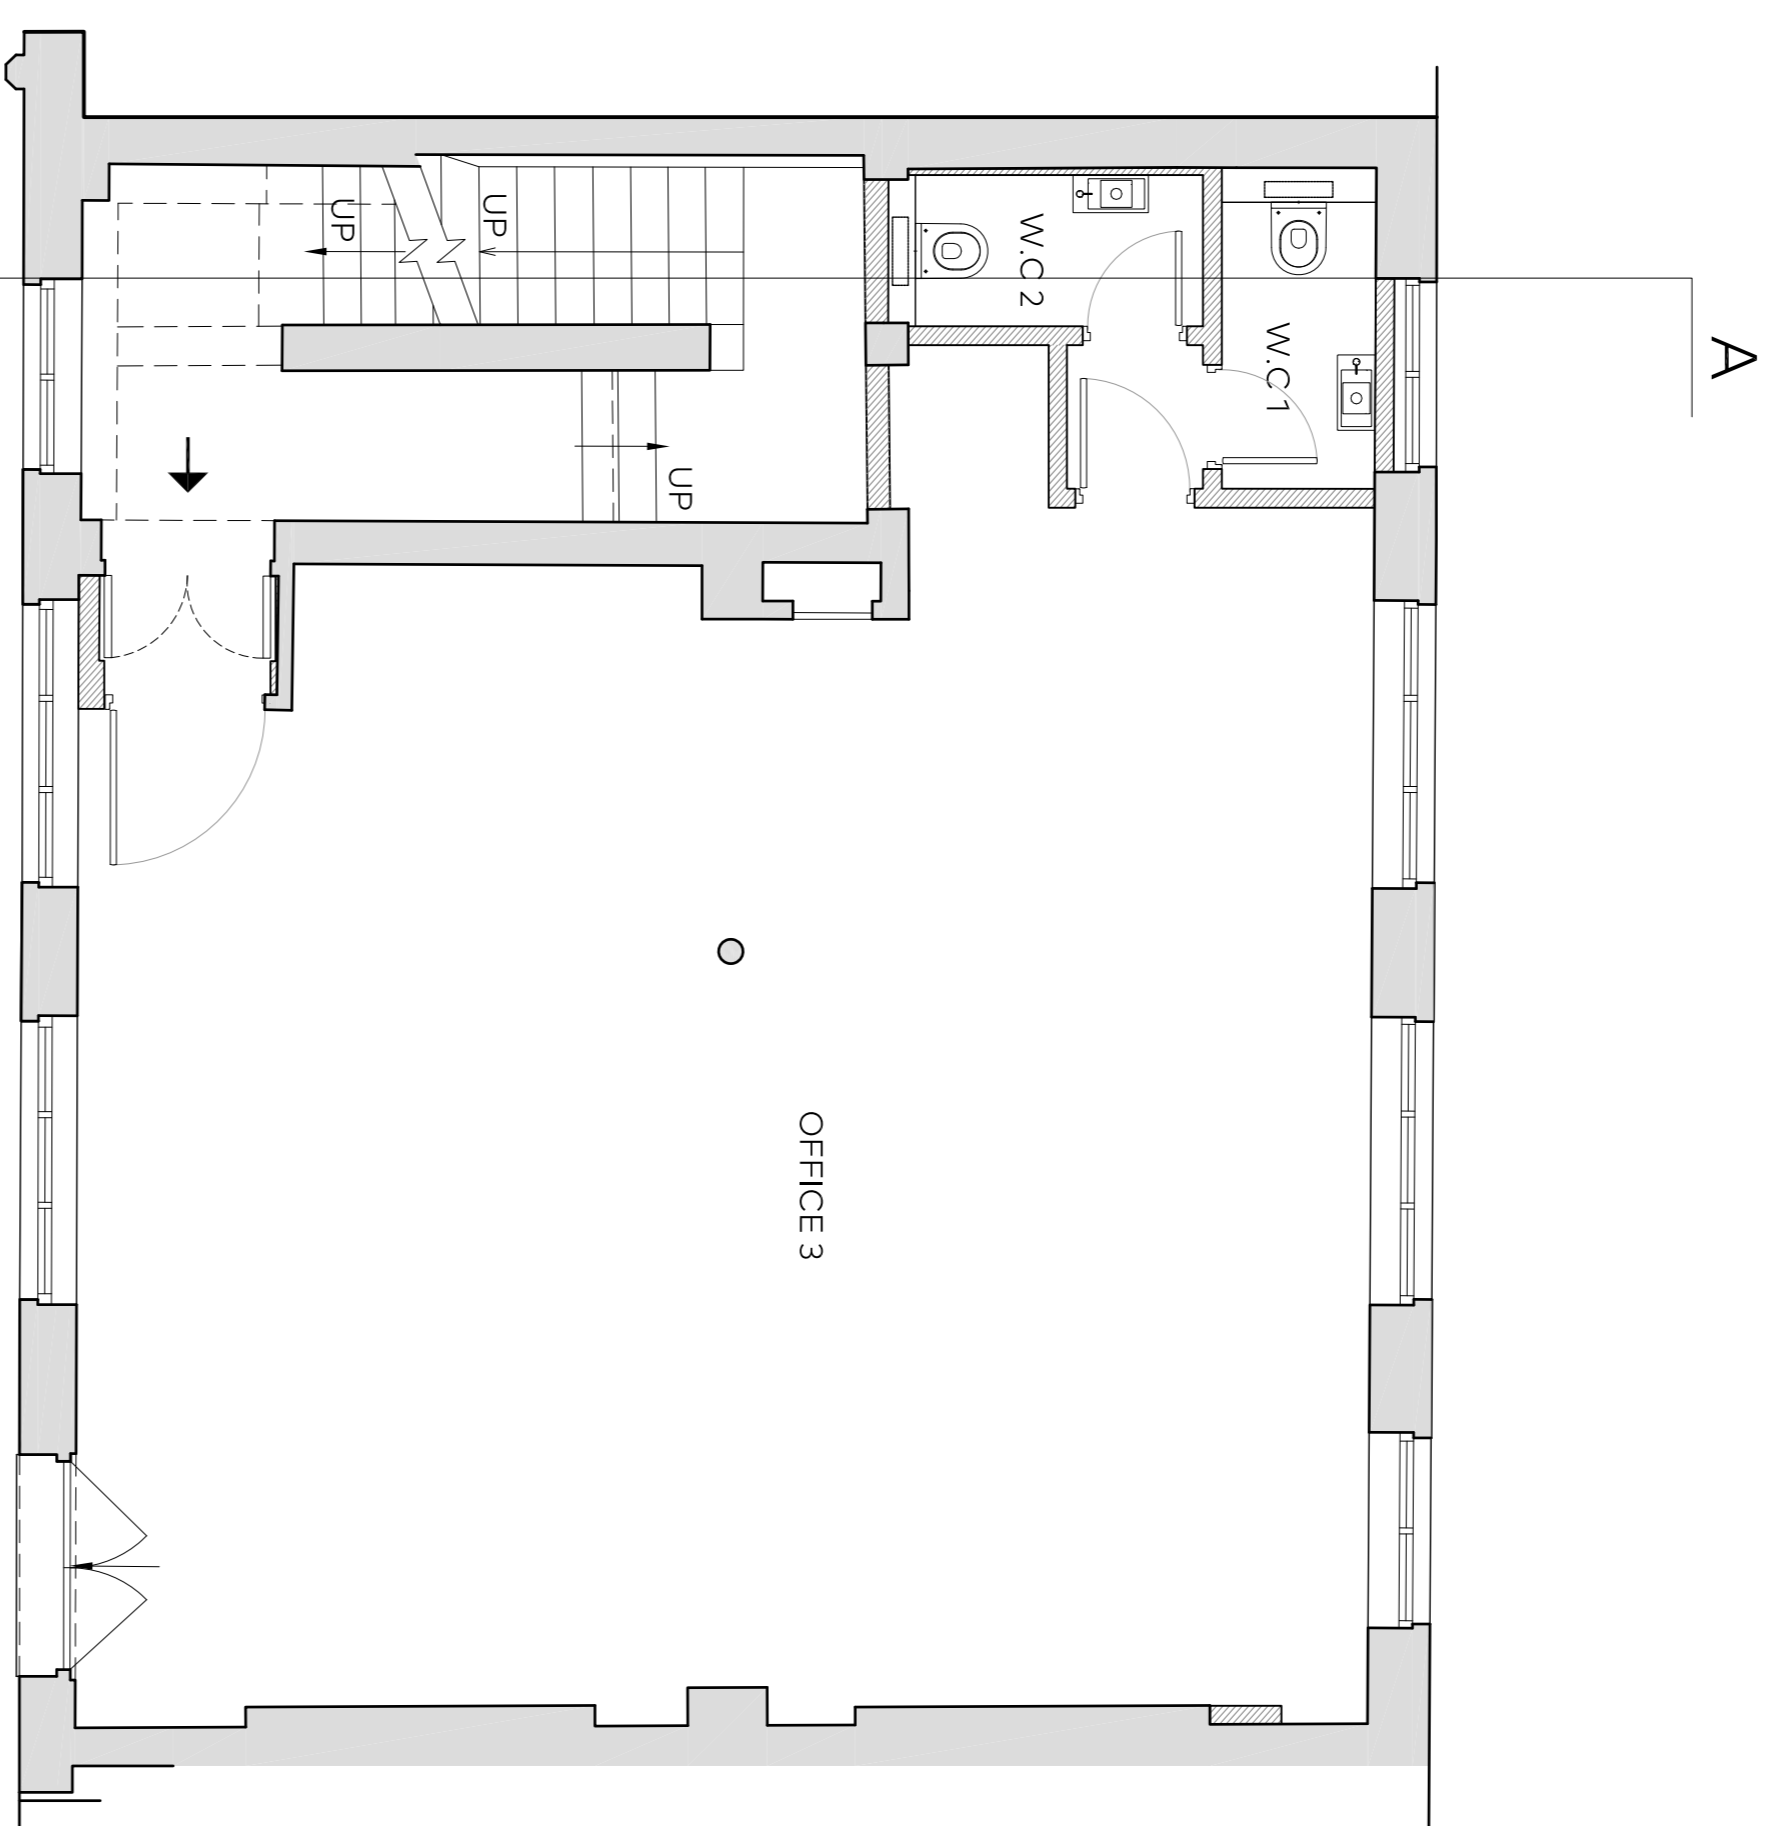
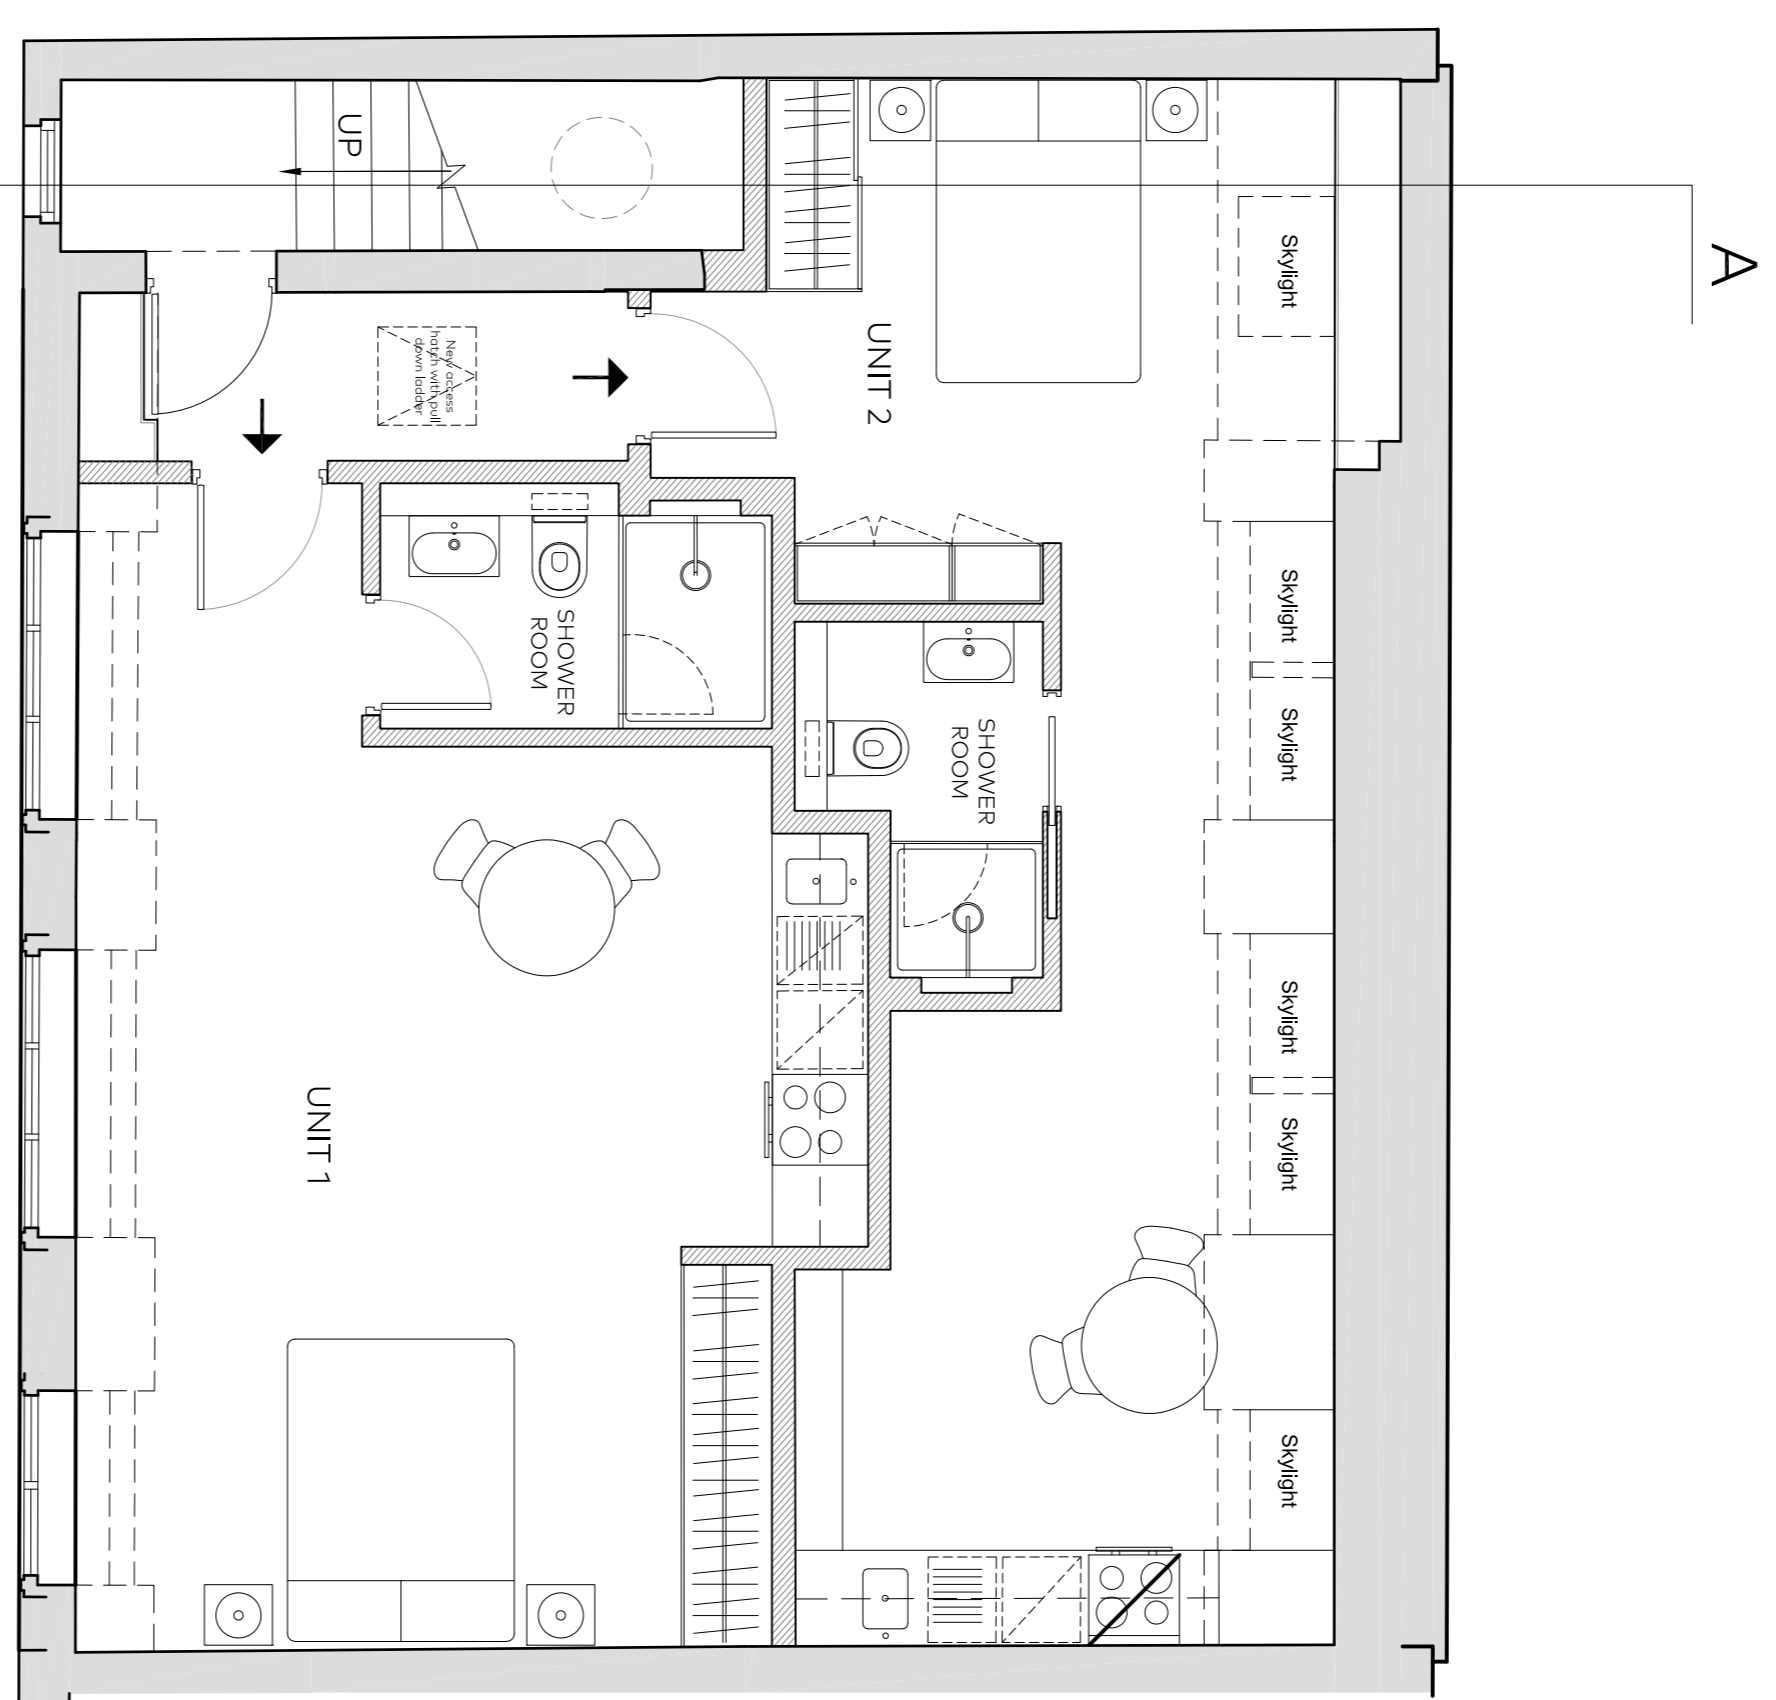



- KEY:
-  Existing walls
 -  Proposed walls



01 (PL)602
Third Floor Plan
As Proposed



02 (PL)602
Fourth Floor Plan
As Proposed

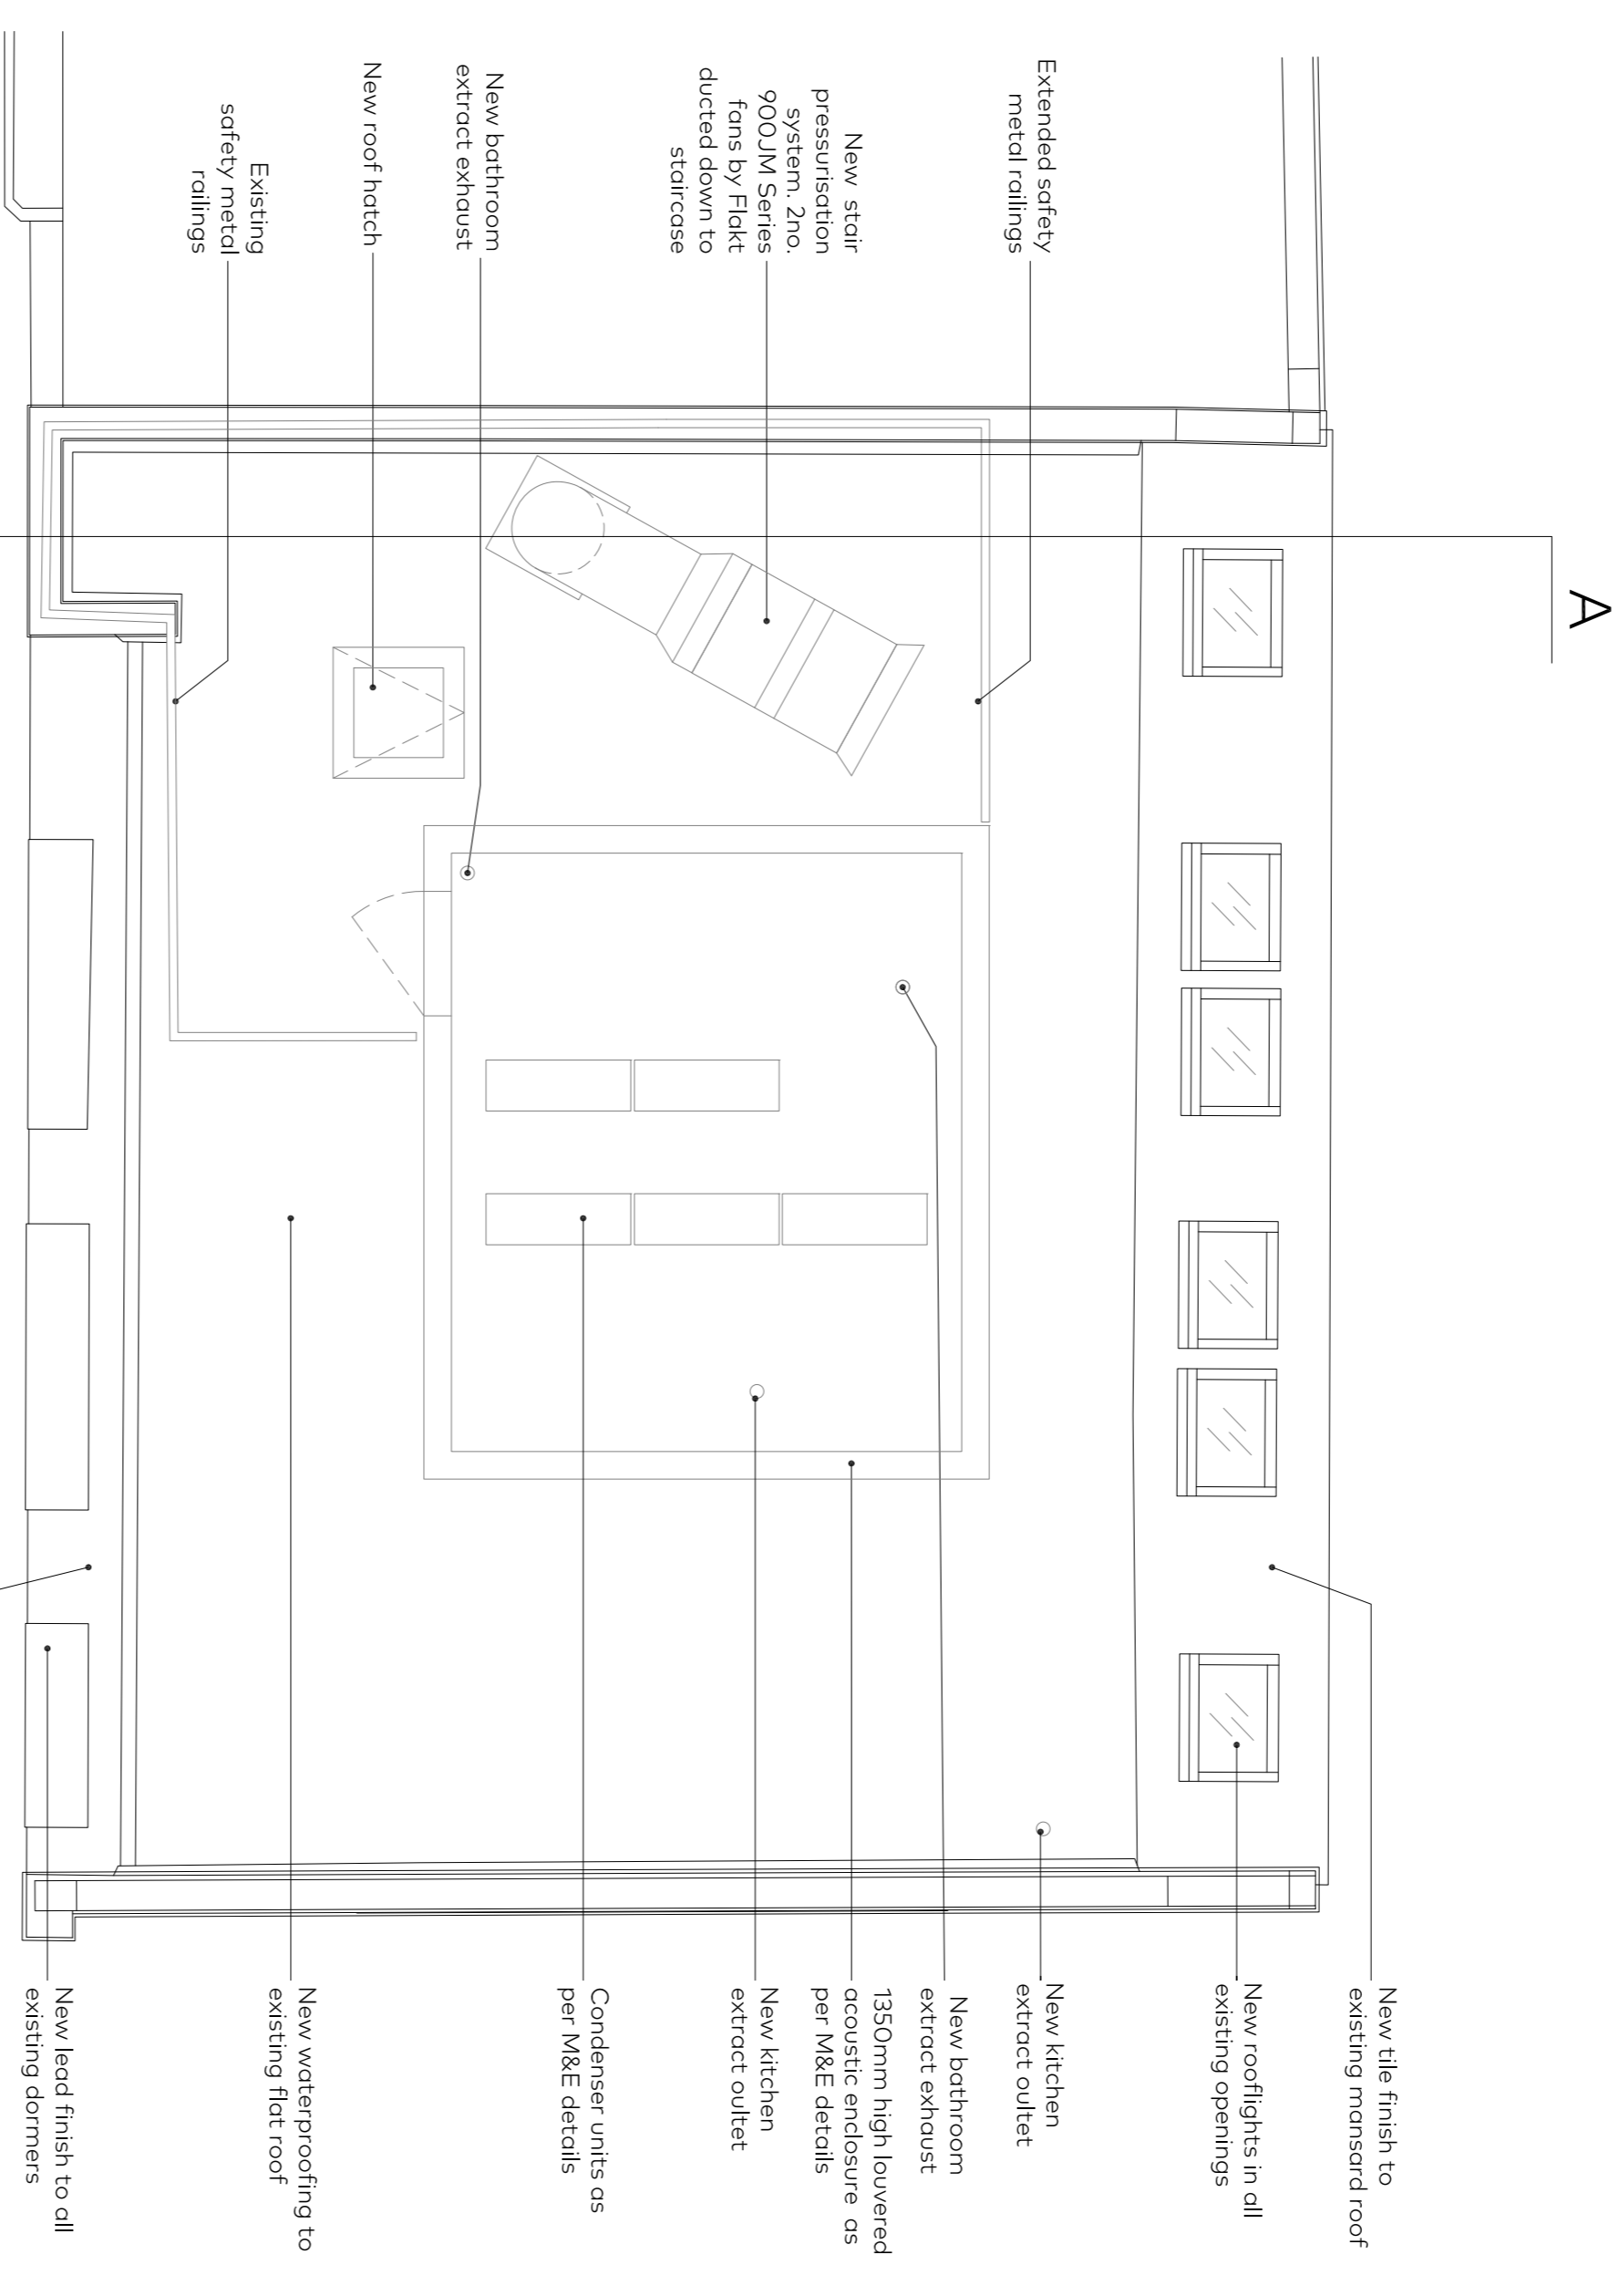

03 (PL)602
Roof Plan
As Proposed

Do not scale. All written dimensions must be checked on site before work commences on site or in shop. Figure dimensions take preference over those scaled. Discrepancies, where identified, must be reported to the architect immediately. Any errors indicated on drawings must be corrected immediately. All work must be carried out in accordance with the Building Regulations and to the satisfaction of the Local Authority.

Drawing Status
PLANNING

Job Number	Drawing Number	Rev	Scale
883	(PL)602	C	1:50@A1
		1:100@A3	

Drawing Title: 3F and 4F and Roof Plans
As Proposed

Project: 57-59 Neal Street, London WC2

Client: Shaftesbury Covent Garden
Date: 24.01.2020
Drawn: DC
Checked: AB

Architects: **Garnett & Partners**
Studio 301, The Print Rooms
164-180 Union Street
London SE1 0UH

+44 20 7404 7677
www.garnettpartners.com

