



01: EXISTING GROUND FLOOR PLAN
SCALE 1:50

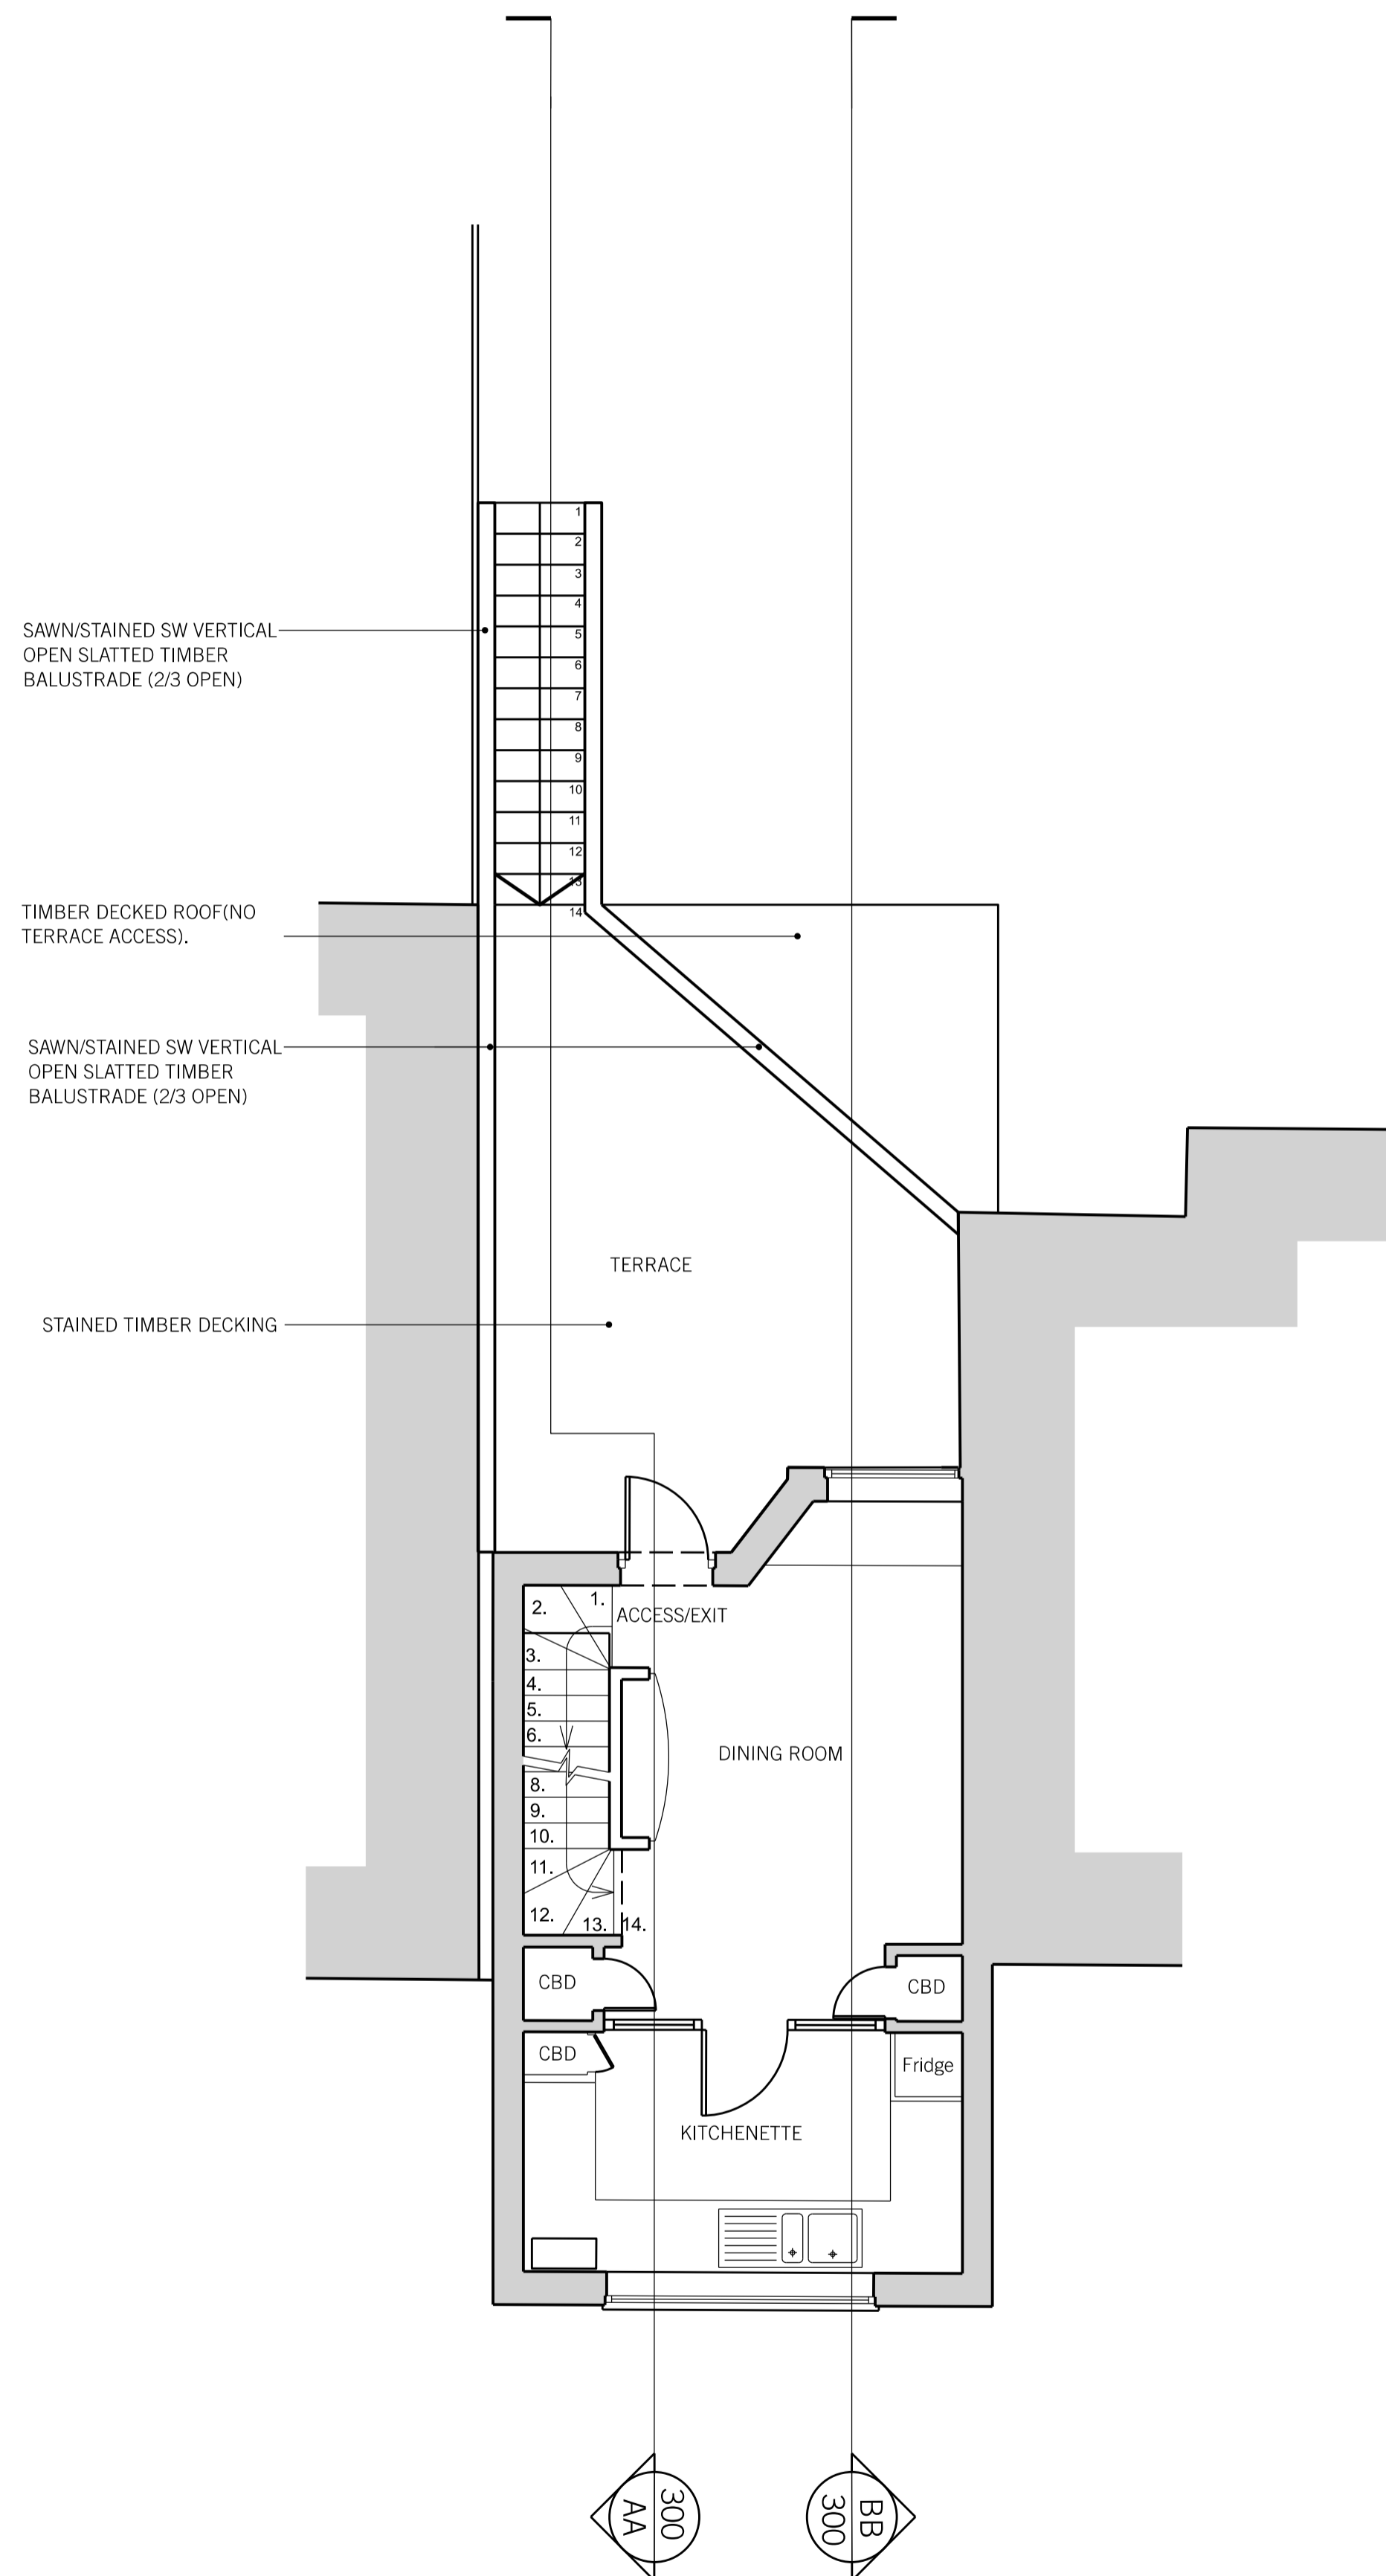

02: EXISTING FIRST FLOOR PLAN
SCALE 1:50

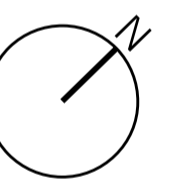

REV.	DATE	REASON FOR ISSUE	CHK. BY
A	05.11.20	SECTION BB ORIENTATION AMENDED	AT

NOTE:
 - USE FIGURED DIMENSIONS ONLY.
 - ALL DIMENSIONS TO BE CHECKED ON-SITE.
 - ANY DISCREPANCIES BETWEEN CONSULTANT DRAWINGS TO BE REPORTED TO THE ARCHITECT BEFORE ANY WORK COMMENCES.
 - MATTHEW SPRINGETT ASSOCIATES ©

MSA
 MATTHEW SPRINGETT ASSOCIATES LIMITED.
 MAKE SPACE STUDIOS,
 NEWNHAM TERRACE,
 LONDON SE1 7DR
 T+44 20 7692 5950
 WWW.MSALIMITED.COM

CLIENT
 MR BANTON

PROJECT
 49 MURRAY MEWS
 LONDON NW1 9RH

TITLE
 EXISTING GROUND FLOOR PLAN
 EXISTING FIRST FLOOR PLAN

DATE	JOB NO.	DRAWN BY	PURPOSE
29.09.20	130	AT	P
SCALE @ A1	NUMBER	REV.	
1:50	130-200	A	

