



1 Proposed Side Elevation Rear Wing 1:100

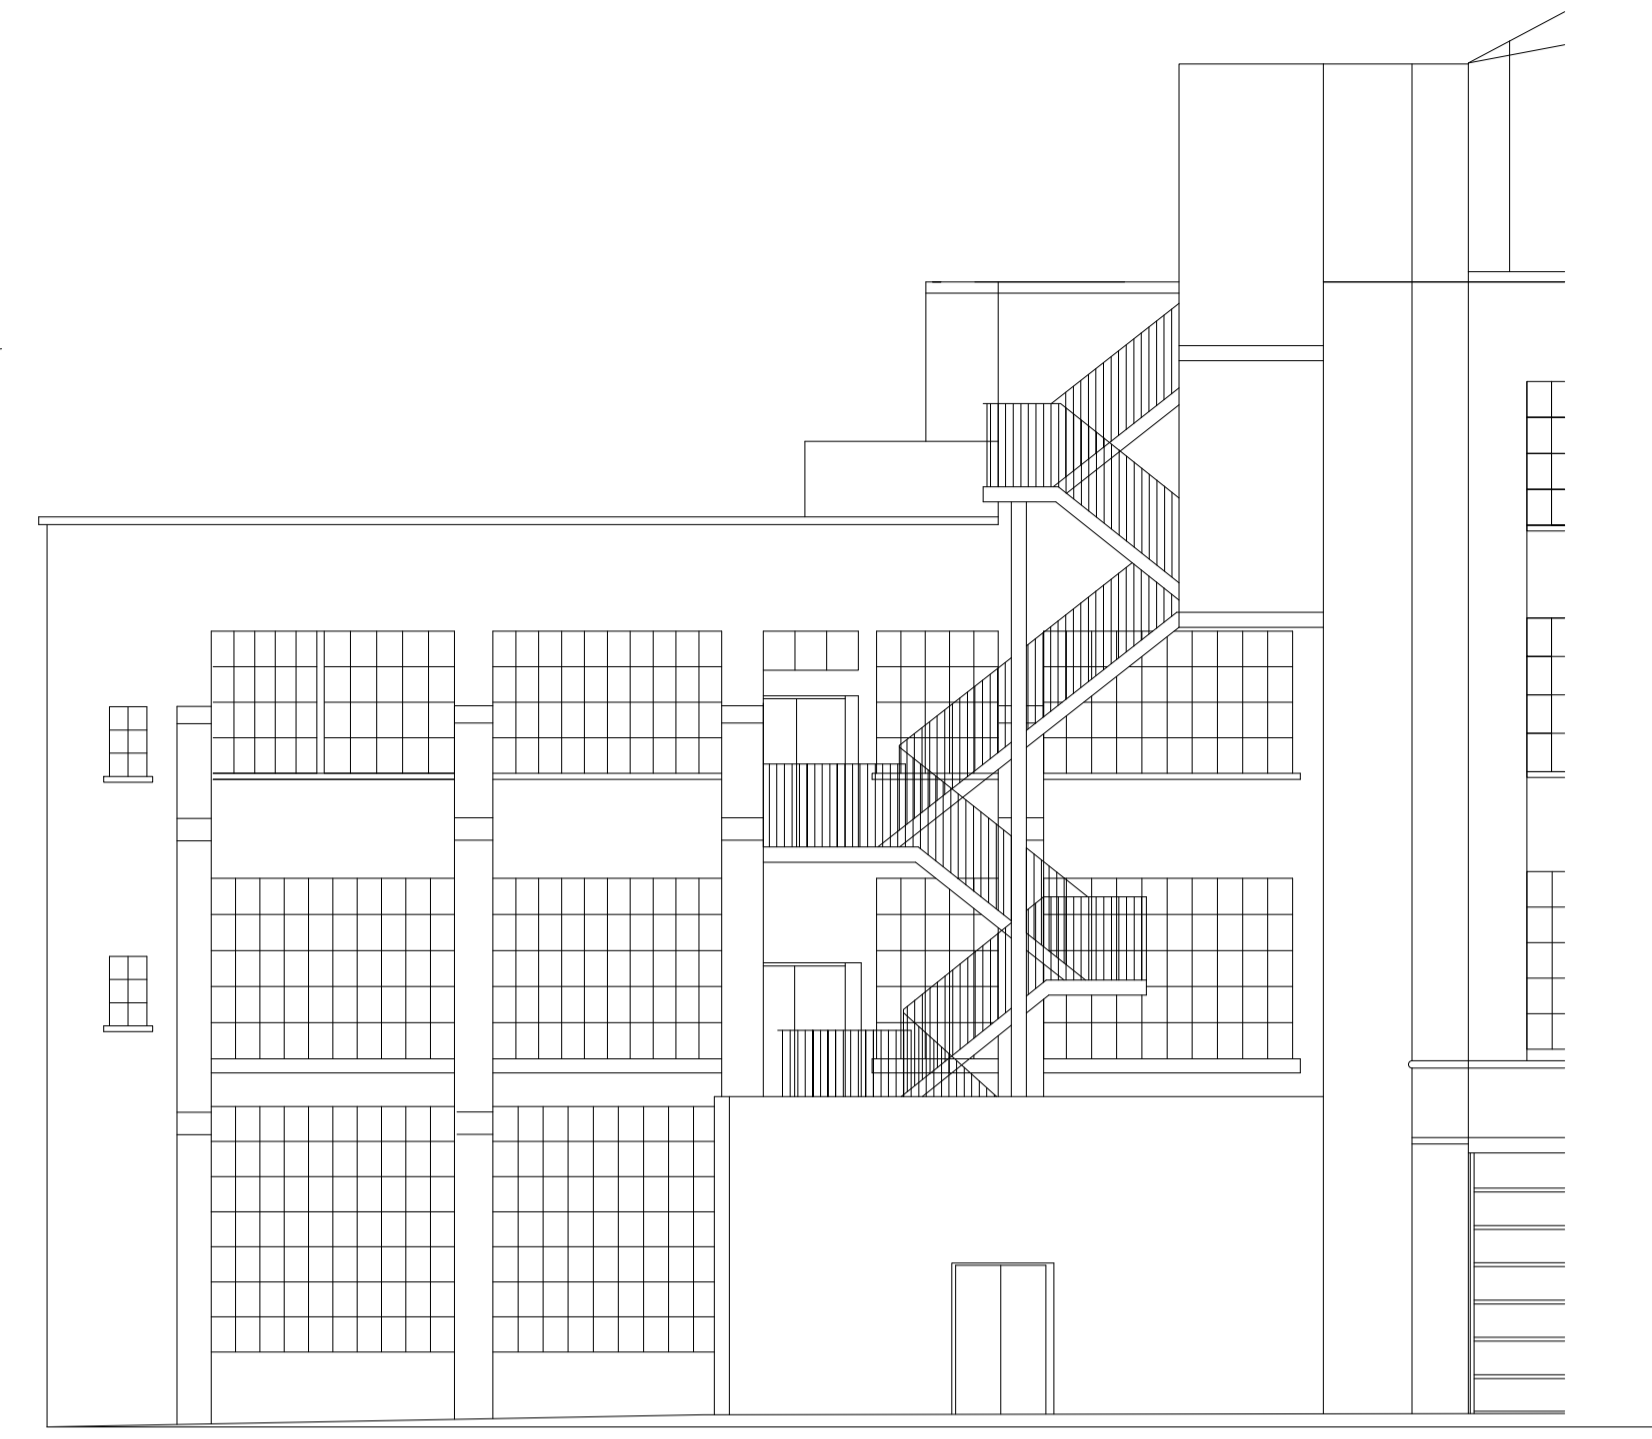


2 Proposed Front Elevation Rear Wing 1:100

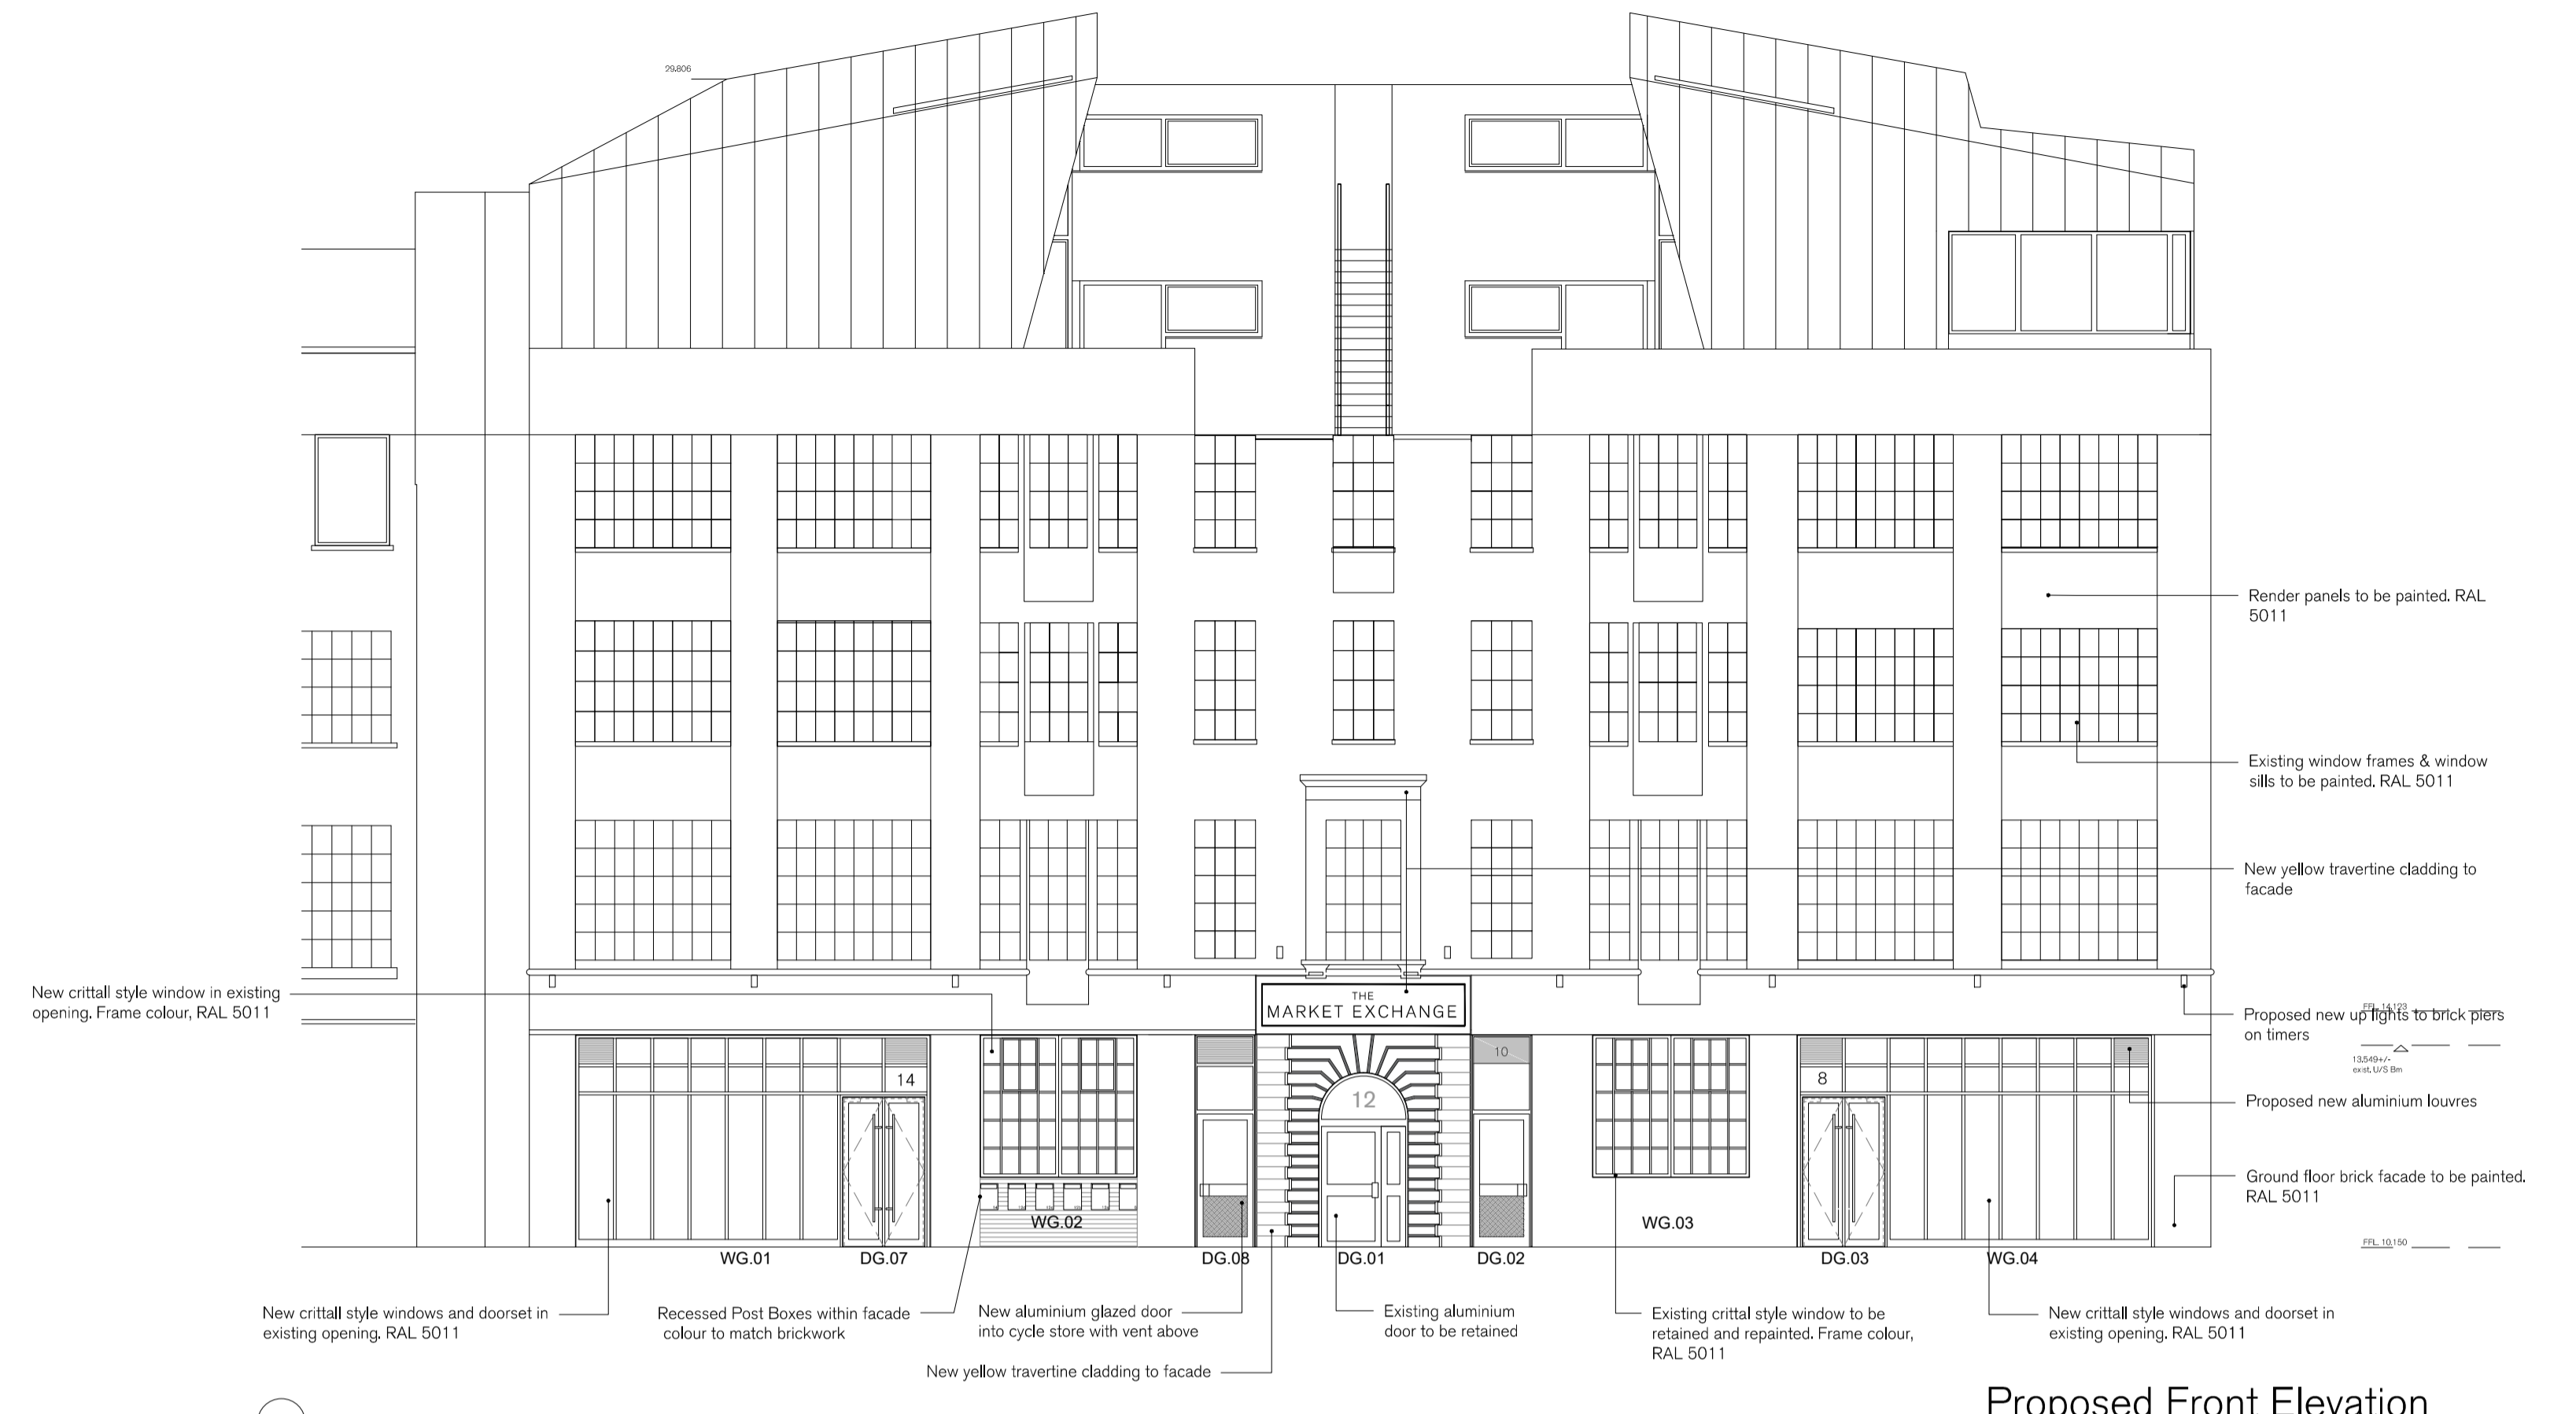

3 Proposed Front Elevation 1:100



4 Proposed Side Elevation 1:100

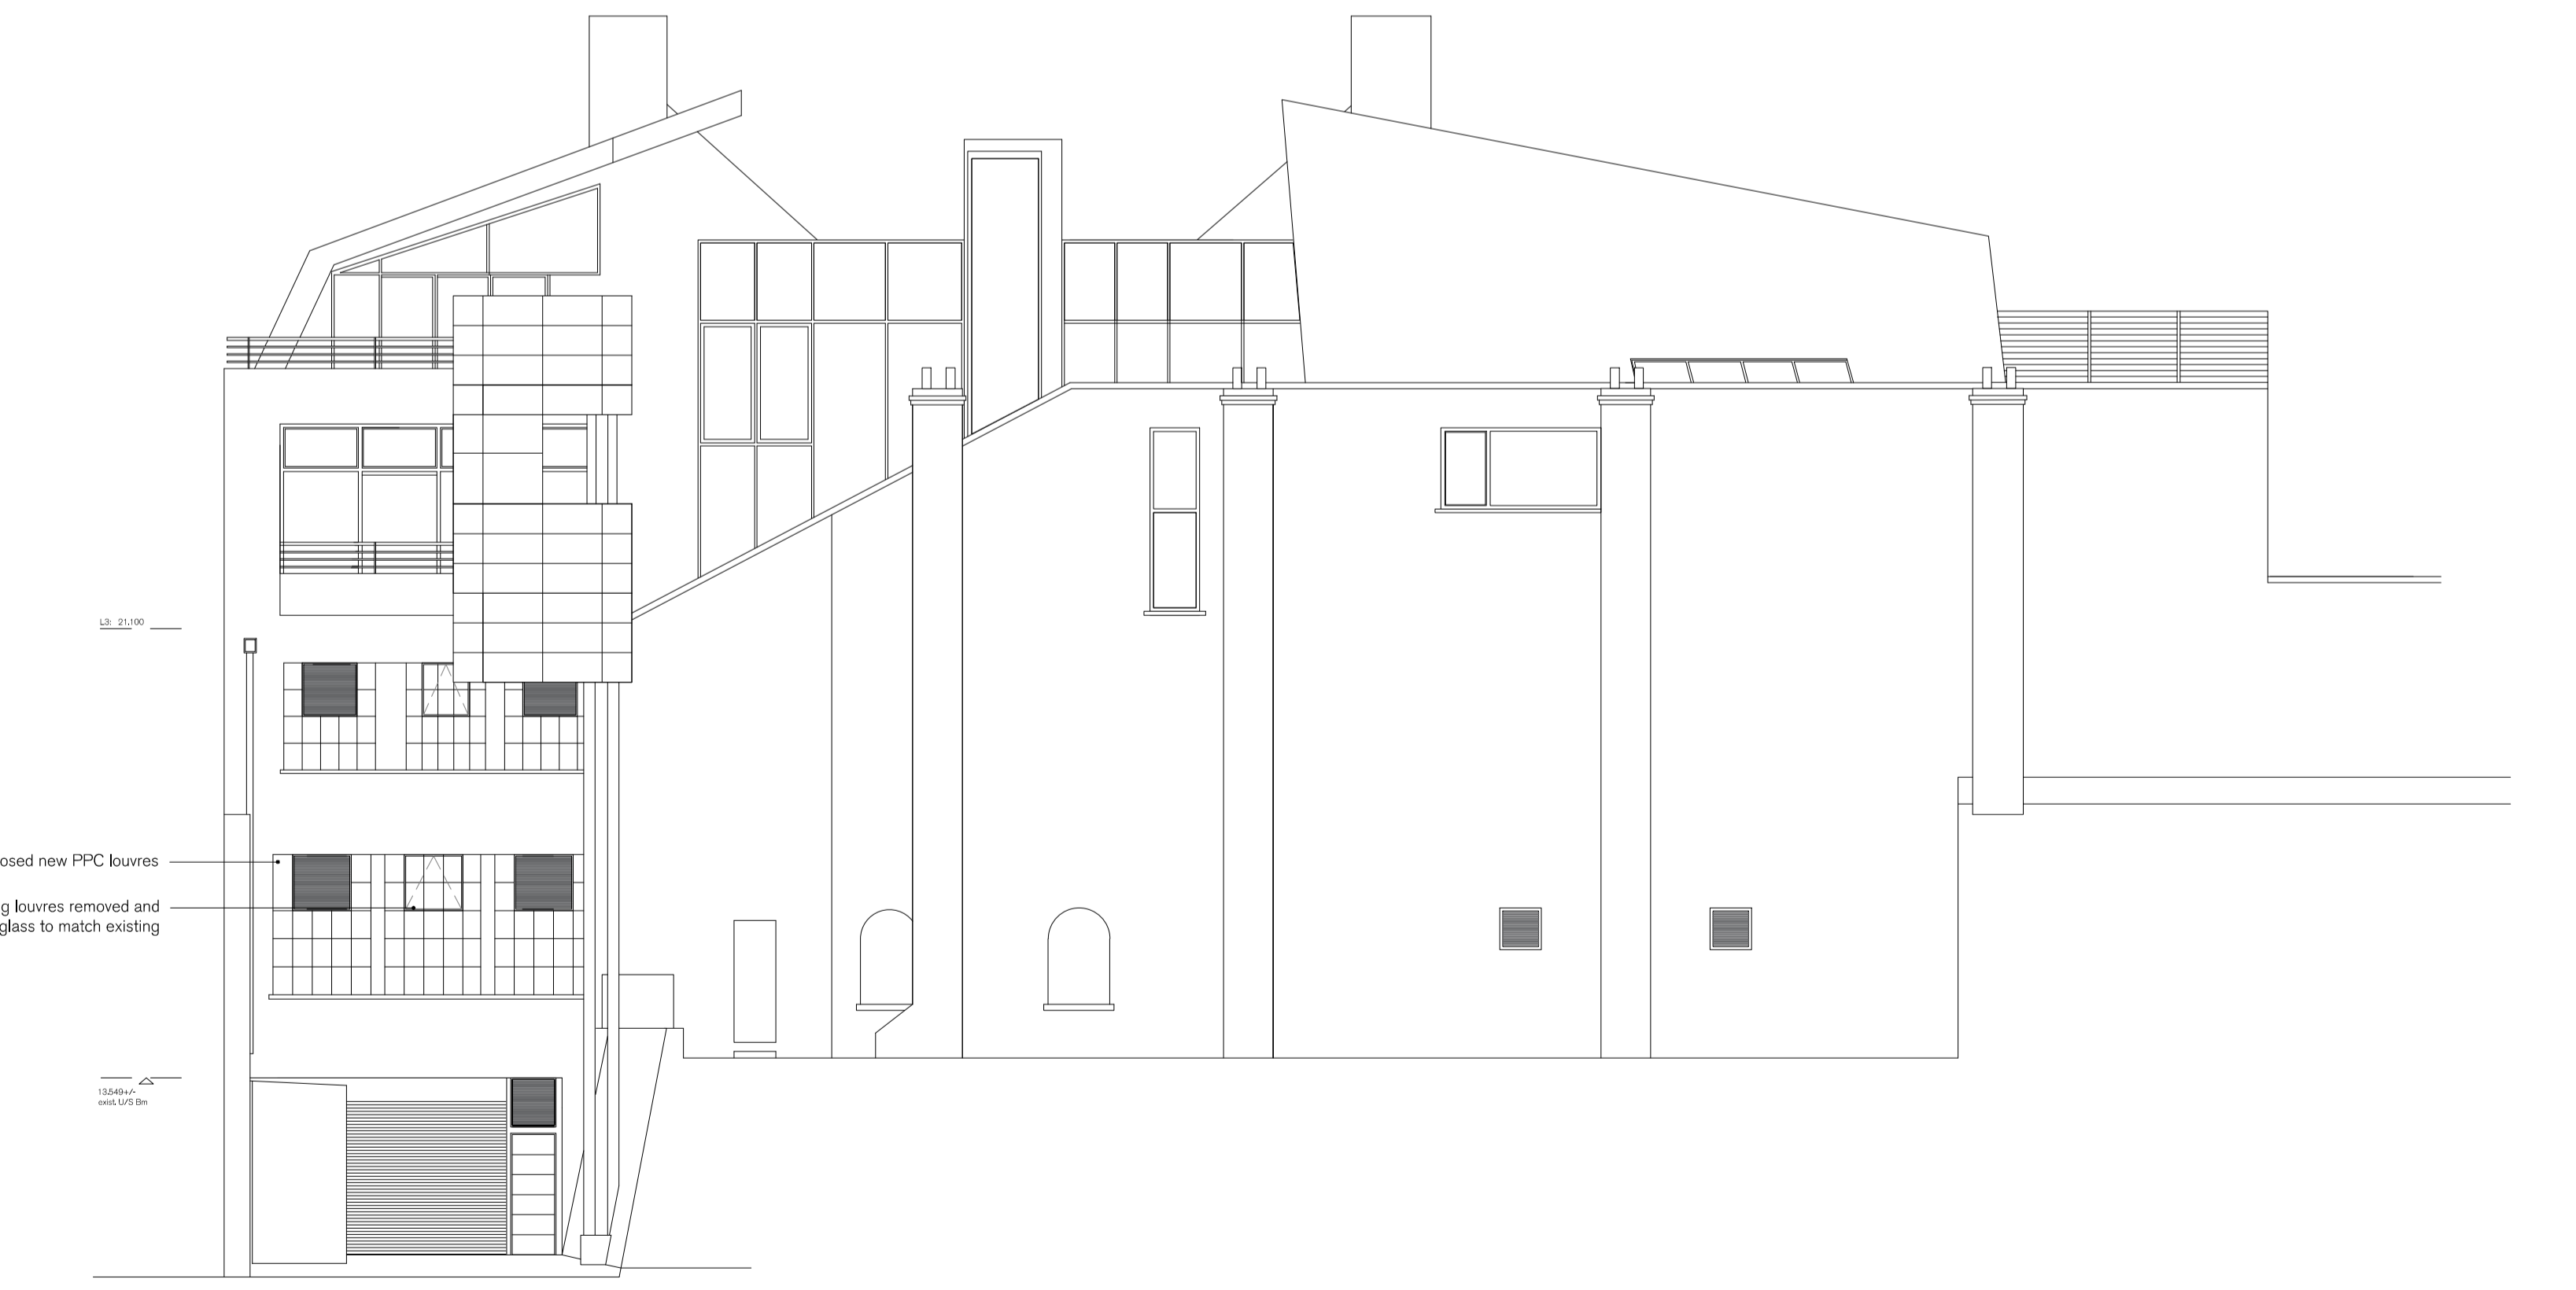

5 Proposed Rear Elevation 1:100



SPRATLEY & PARTNERS  
7 CENTENARY BUSINESS PARK, STATION ROAD, HENLEY-ON-THAMES, OXFORDSHIRE RG9 1DS, 01491 411277  
ISSUED ONLY FOR THE PURPOSE INDICATED. THIS DRAWING TO BE READ IN CONJUNCTION WITH ALL CONSULTANTS INFORMATION. ALL DIMENSIONS TO BE CHECKED ON SITE. THIS DRAWING IS COPYRIGHT.

REV.	ISSUED	DESCRIPTION	DRAWN	CHECKED	PROJECT	DESCRIPTION	DATE	SCALE AT A1	JOB NO.
A	26.10.2020	Proposed facade updates	HG	RK	Macklin Street Covent Garden, London WC2B 5NF	Proposed Elevations	Aug 2020	1:100	20833
B	09.11.20	Revised for Planning	-	-					
-	-	-	-	-	CLIENT Citychance LTD		DRAWN HG	CHECKED RK	REV B

S  
& P