

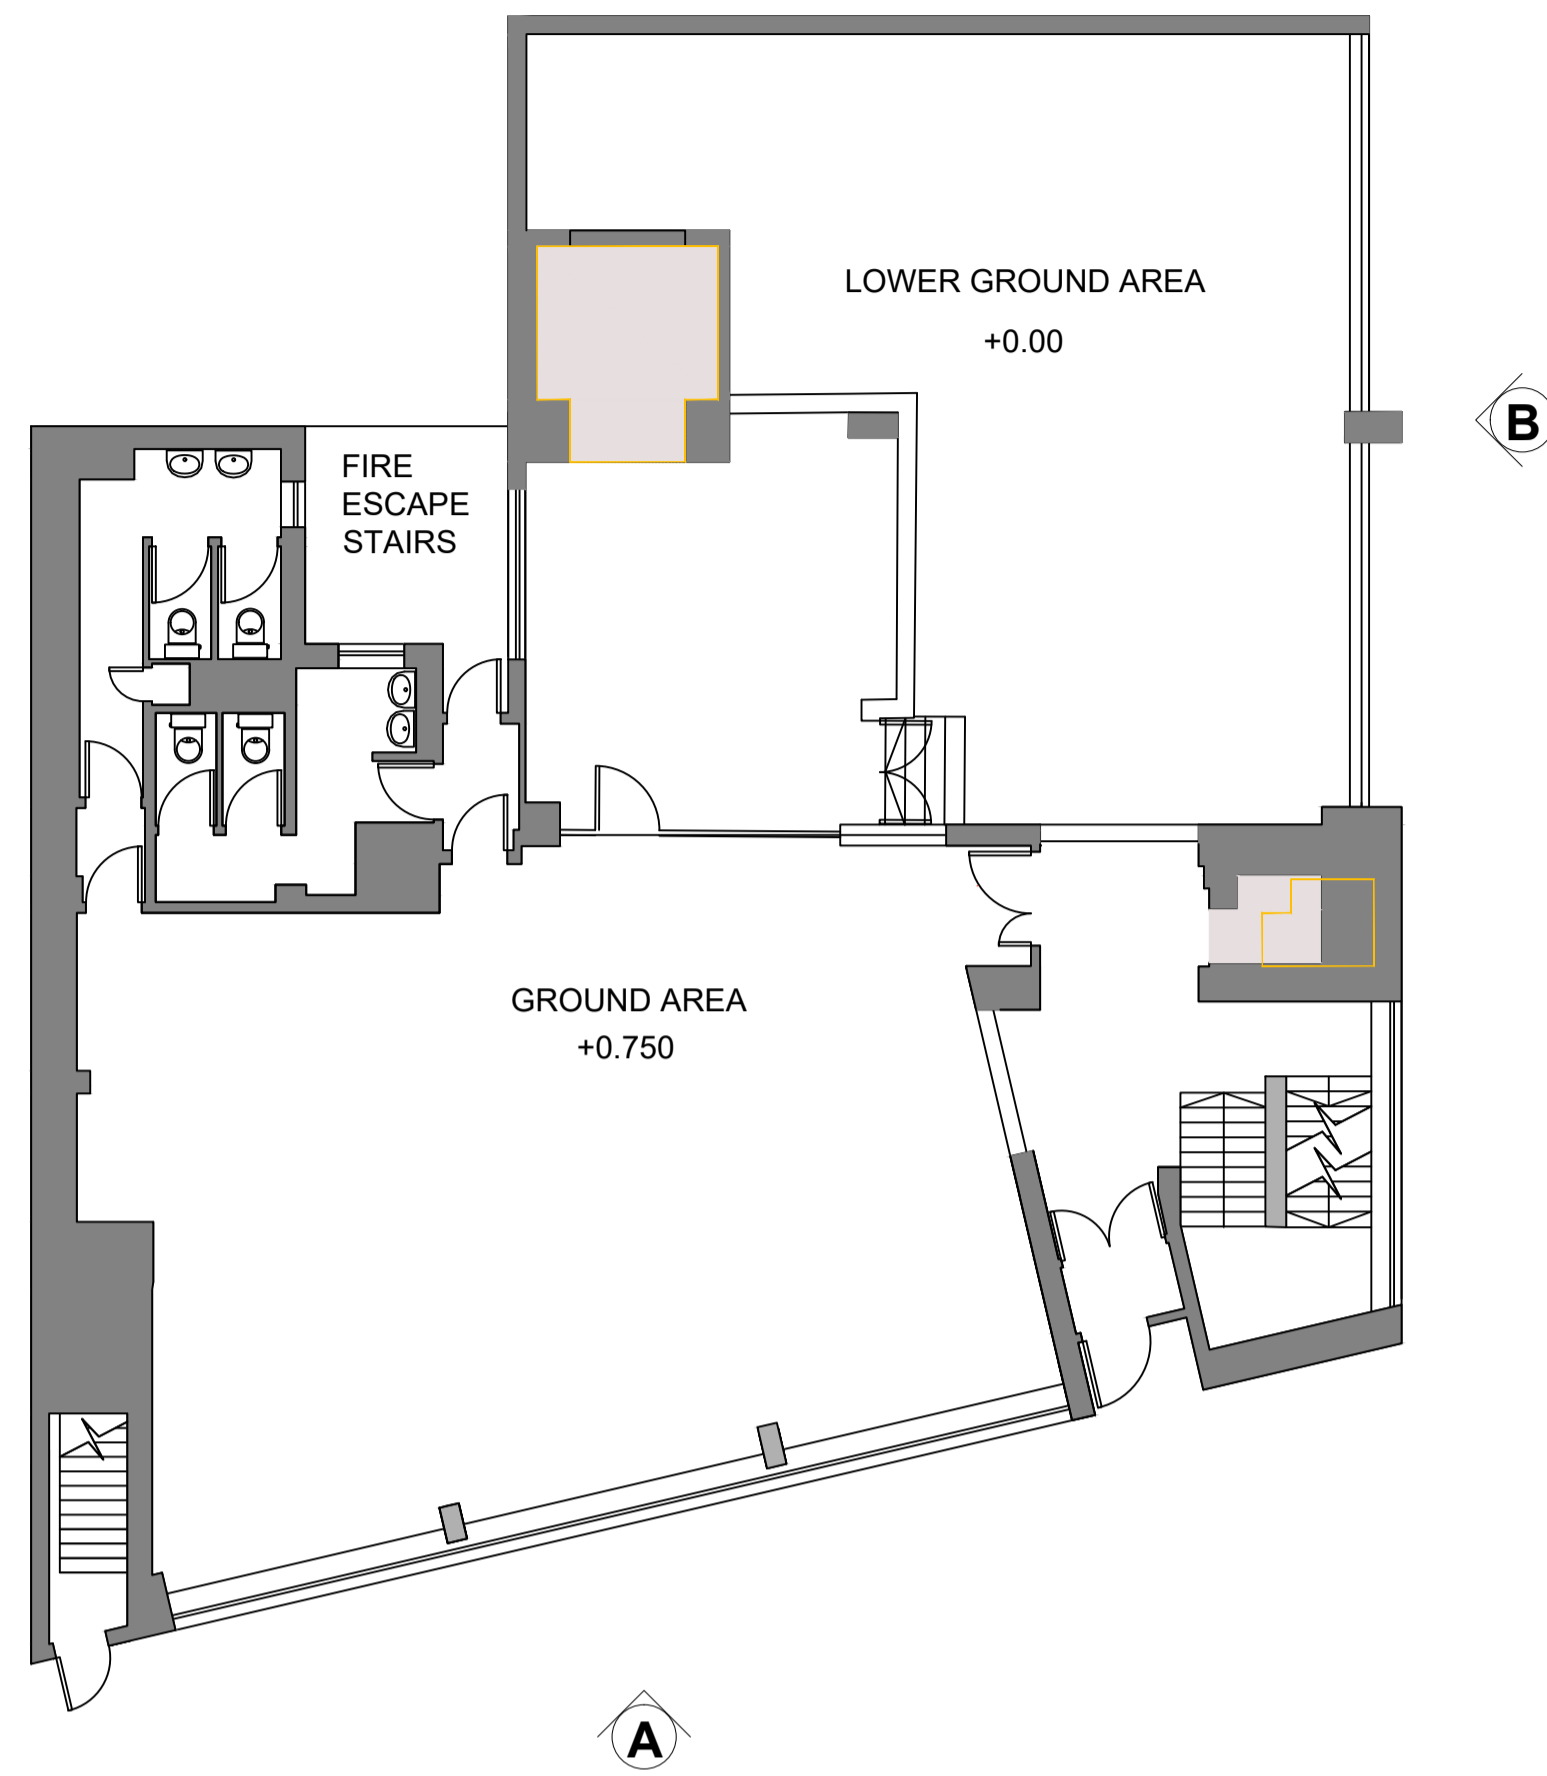



© COPYRIGHT OKTRA LTD
 THIS DRAWING REMAINS THE COPYRIGHT OF OKTRA LTD. TO BE USED SOLELY FOR THE PROJECT AND INFORMATION AS TITLED. THIS DRAWING MUST NOT BE COPIED WITHOUT PRIOR WRITTEN CONSENT. CONTRACTORS ARE RESPONSIBLE FOR ENSURING ALL WORKS COMPLY WITH ALL RELEVANT STATUTORY REQUIREMENTS AND BRITISH STANDARDS.
 DO NOT SCALE FROM DRAWING. CONTRACTORS MUST CHECK ALL DIMENSIONS, LEVELS AND SERVICES PRIOR TO COMMENCEMENT OF ANY WORKS. OKTRA LTD MUST BE NOTIFIED OF ANY DISCREPANCIES.
 N:JUNE 2018 TO MAY 2019 PROJECT FILES\AREAWORKS 59243\1 - DESIGN\00 - CAD FILES

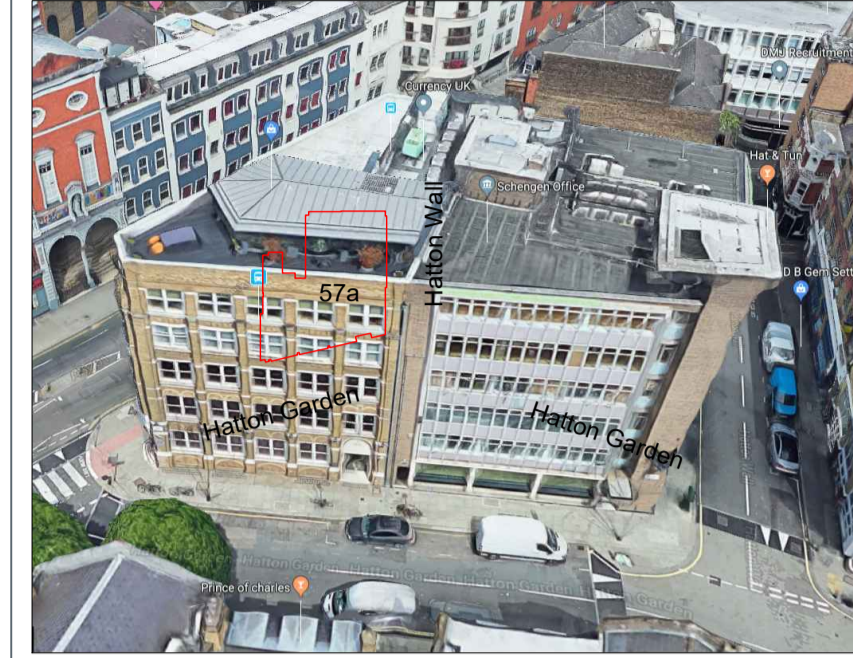



EXISTING GROUND & LOWER GROUND FLOOR PLAN
 SCALE 1:100

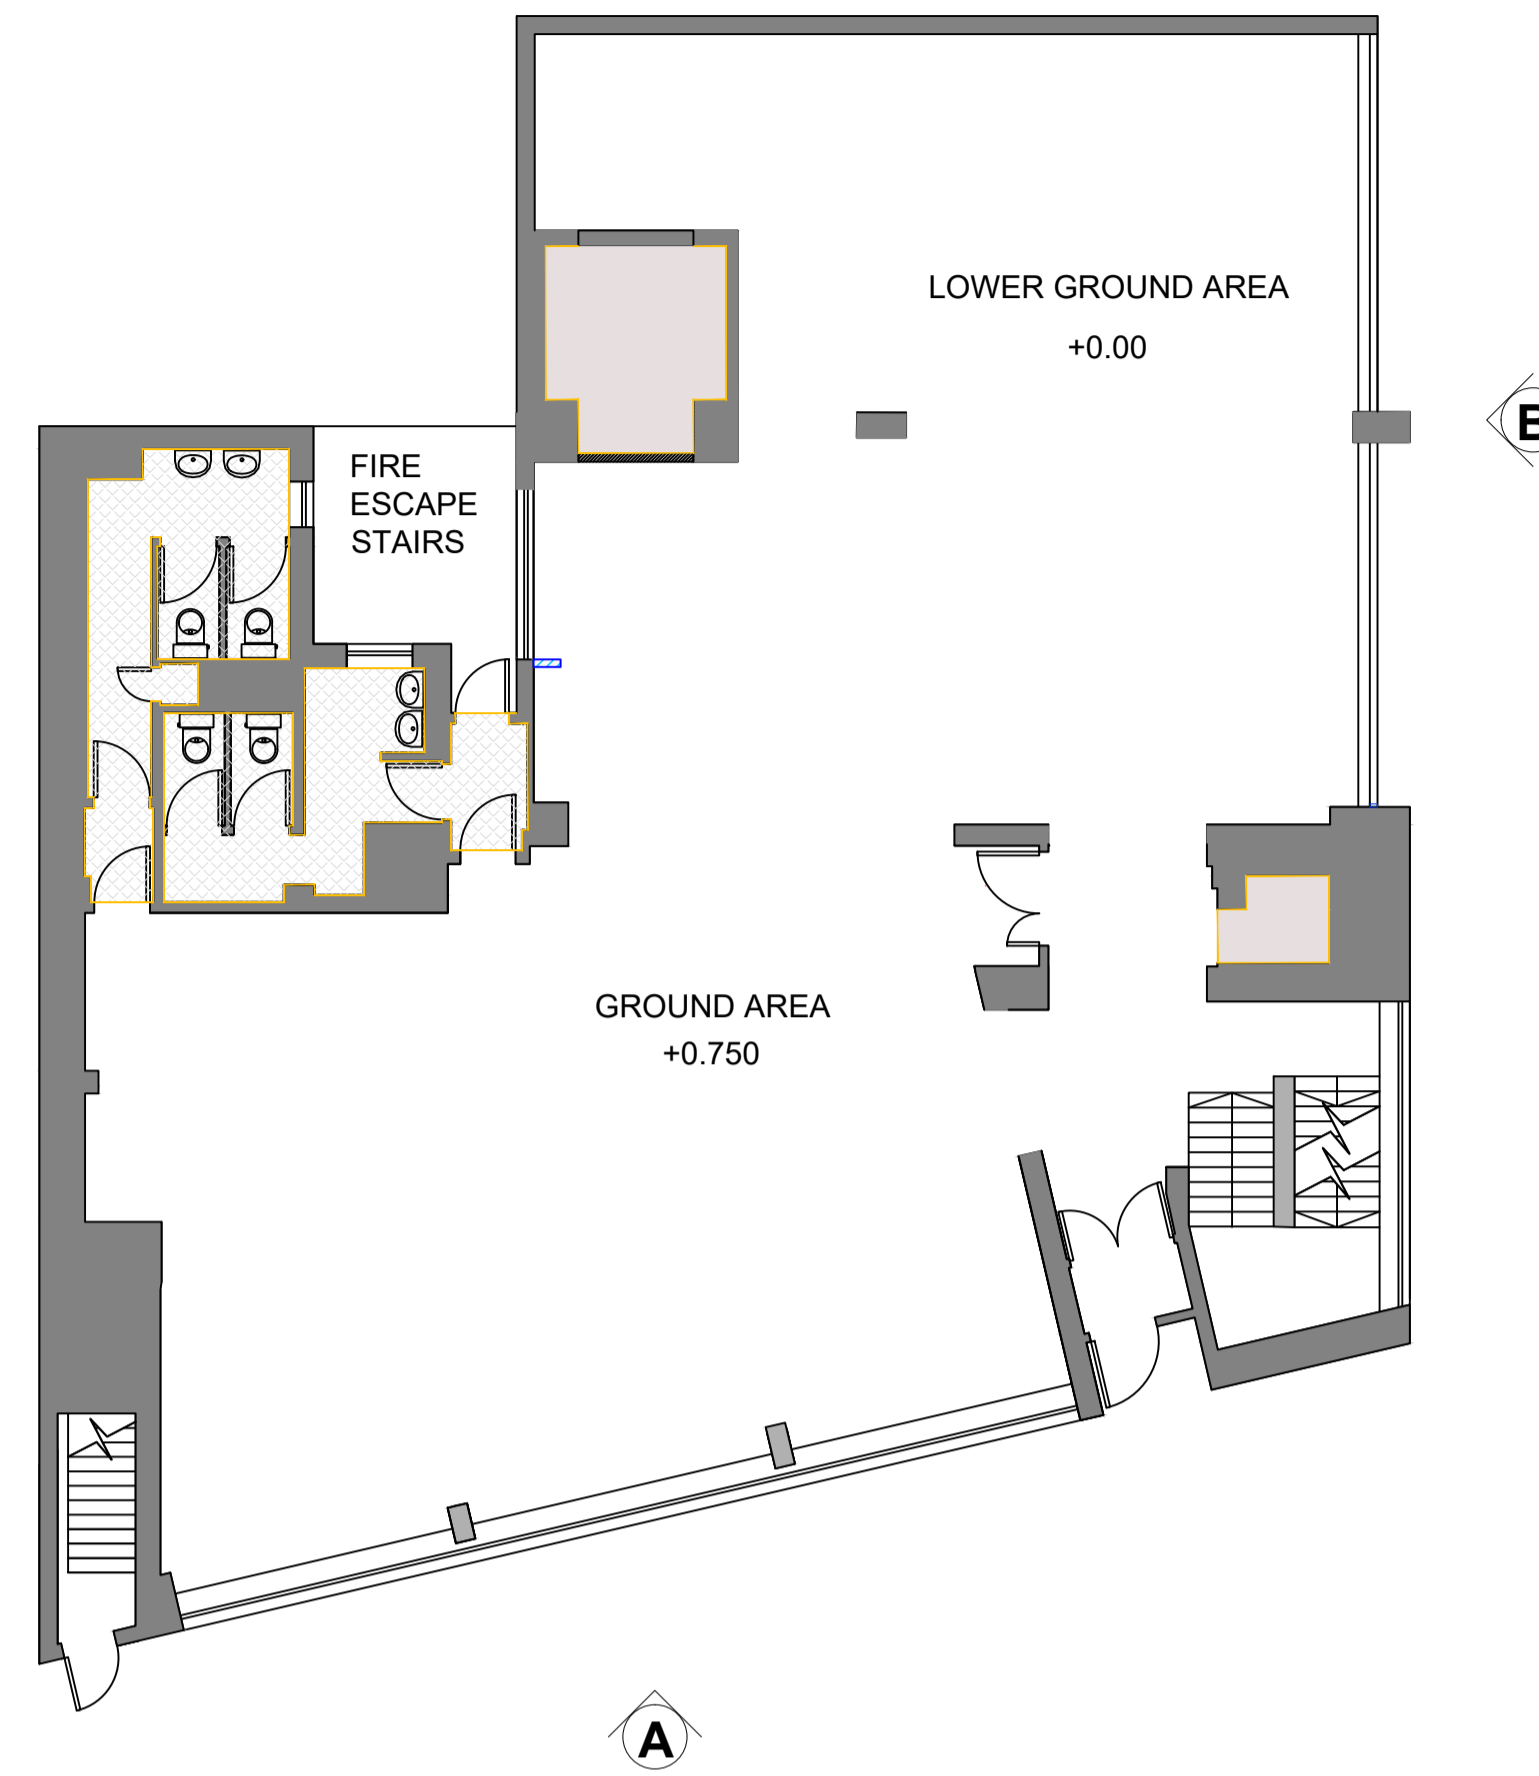


PROPOSED GROUND & LOWER GROUND FLOOR PLAN
 SCALE 1:100

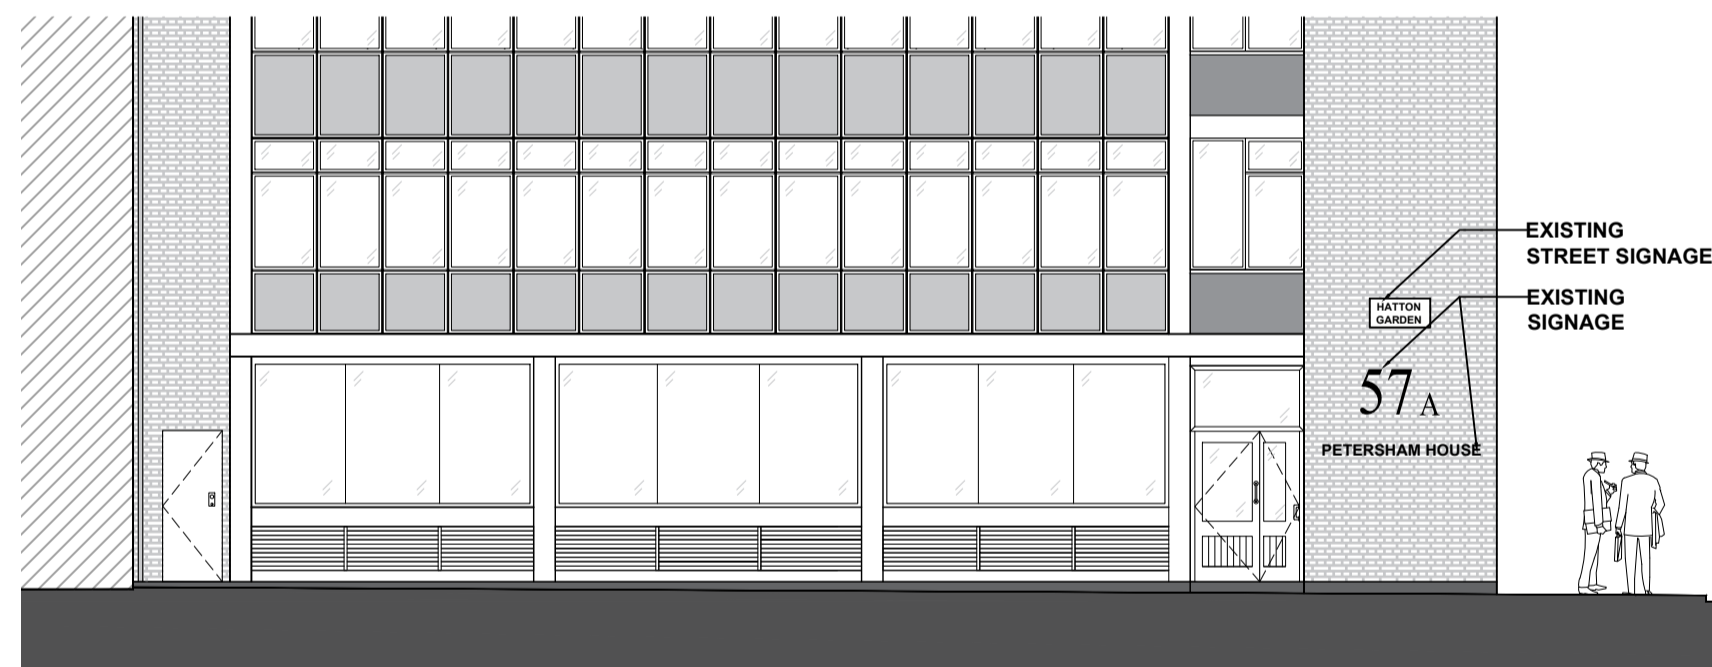

A. EXISTING SW ELEVATION - HATTON GARDEN
 SCALE 1:100

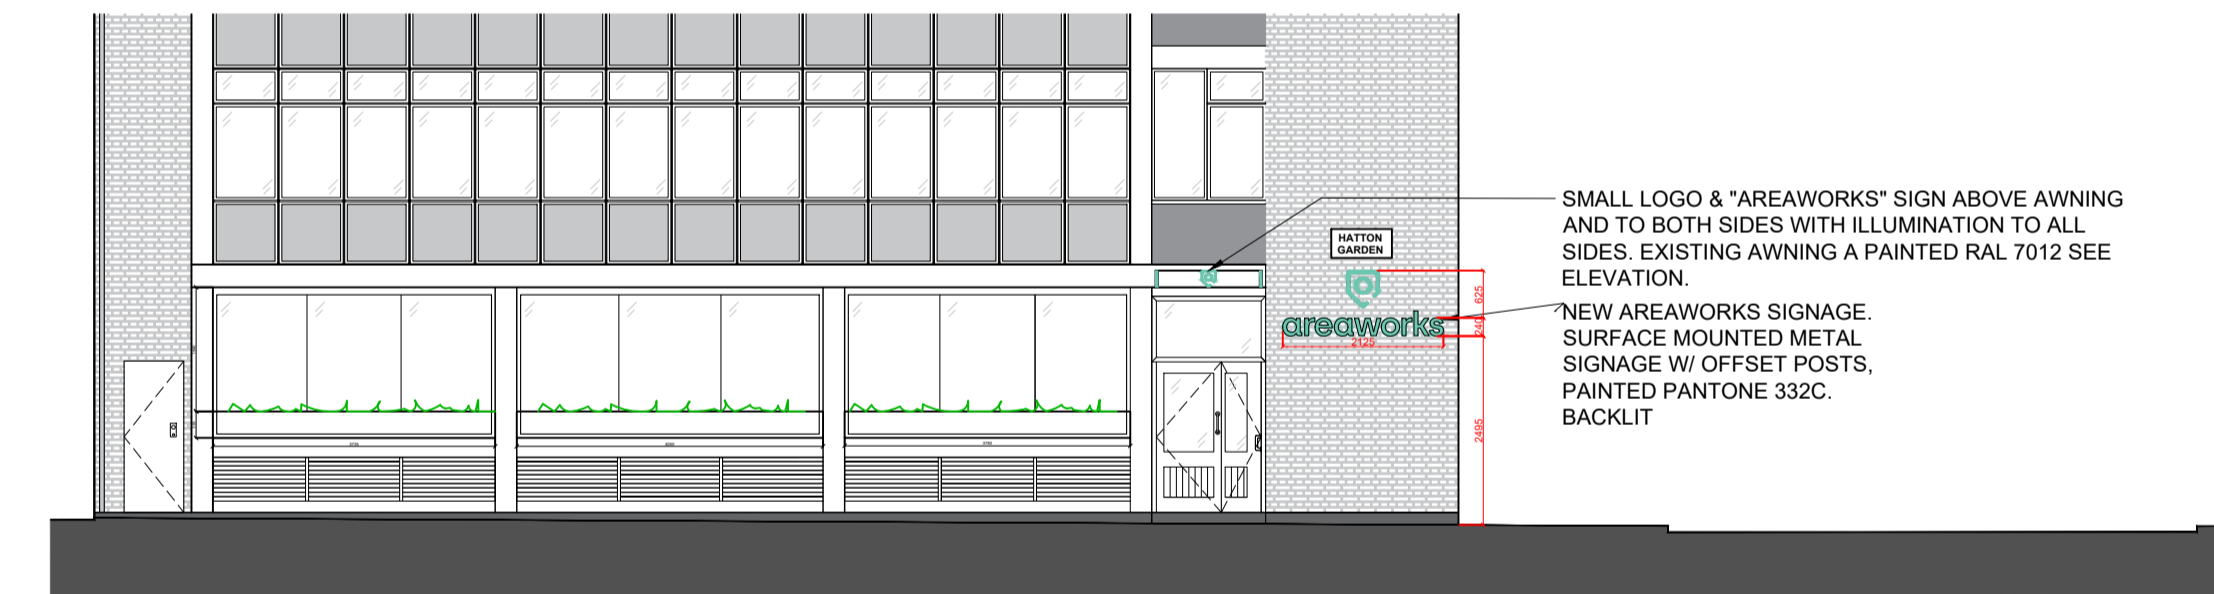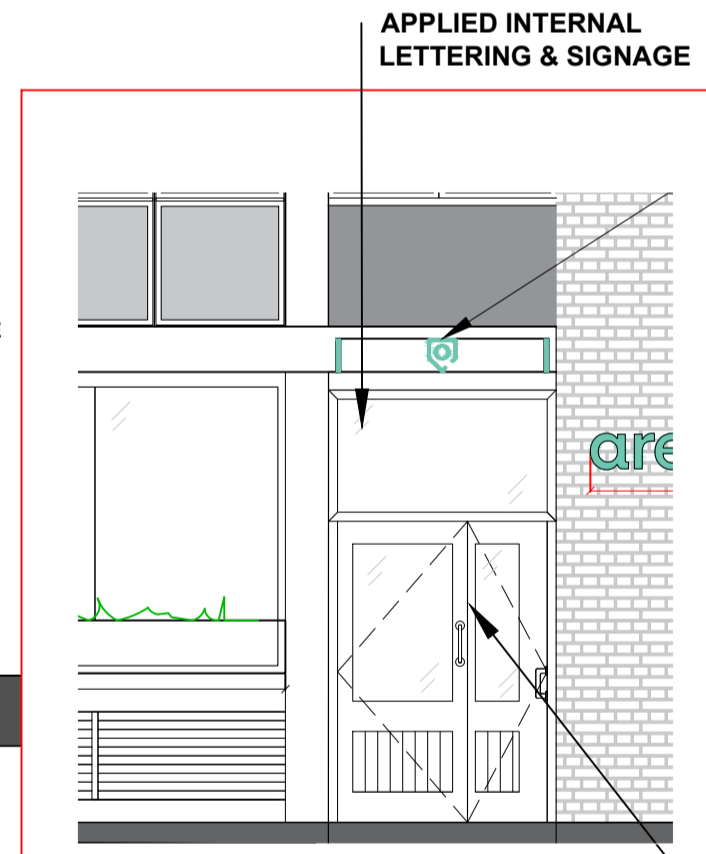

A. PROPOSED S/W ELEVATION - HATTON GARDEN
 SCALE 1:100

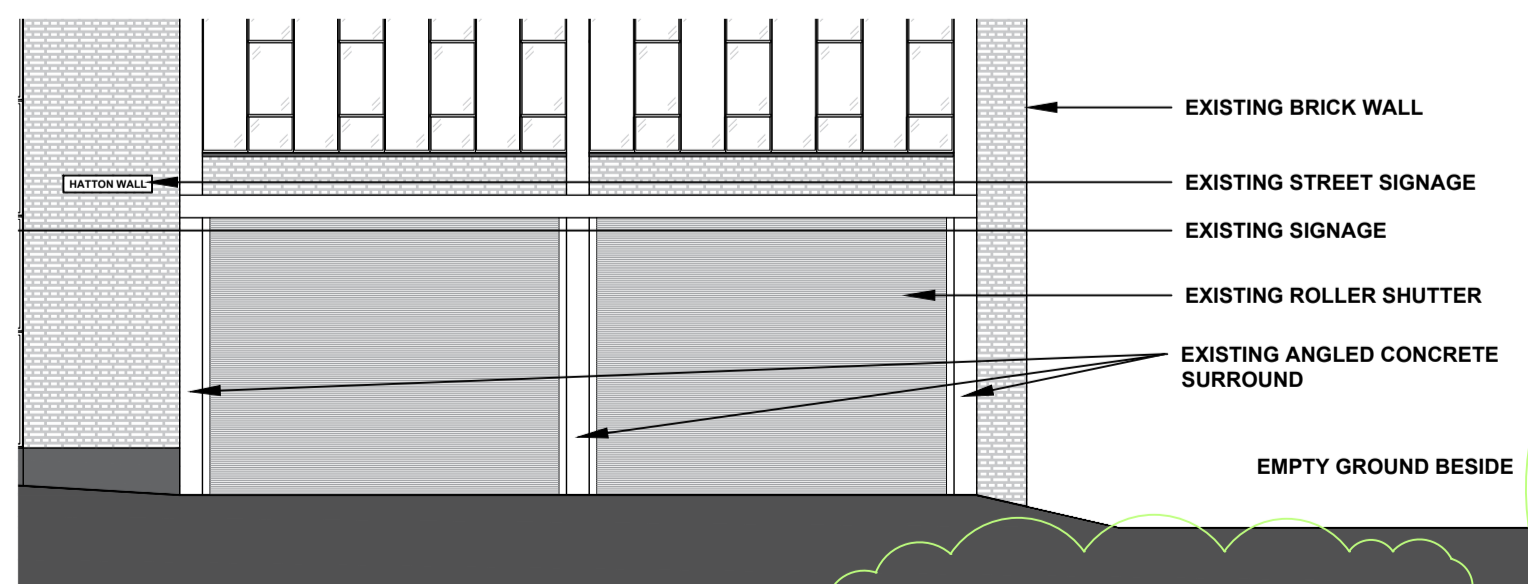

B. EXISTING S/E ELEVATION - HATTON WALL (ELEVATION TO REMAIN)
 SCALE 1:100

SIGNAGE ON WINDOWS AND DOOR TO SHOW OPENING TIMES ETC

REV	DESCRIPTION	EP	EP	DRWN	CHKD	DATE
I	PLANNING	HW	HW			26.10.20
H	PLANNING	HW	HW			13.03.20
G	PLANNING	KE	HW			04.11.19
F	PLANNING	KE	HW			03.10.19
E	PLANNING	KE	HW			01.10.19
D	PLANNING	KE	HW			30.09.19
C	PLANNING	KE	HW			19.08.19
B	LOGO ADDED - DRAFT TO CLIENT	HW	HW			22.07.19
A	PLANNING	EP	EP			07/05/19
-	PLANNING	EP	EP			07/05/19



DRAWING STAGE

PLANNING

CLIENT

Areaworks

SITE ADDRESS
Hatton Garden
London
W1W 7AB

PROJECT DIRECTOR
ROB GREGORY PROJECT MANAGER
ANDY CAMP

PROJECT DESIGNER
HANNAH WALSWORTH PROJECT SITE MANAGER
STEVEN EDWARDS

DRAWING TITLE
Signage Application - Existing & Proposed GF Plan


PROJECT NO. **59243** SCALE **1:100@A1** STATUS **Pre-Design** REVISION **I**

DRAWING NO. **59243 OKT V1 ZZ DR I 0101**



322 High Holborn
 London
 WC1V 7PB
 +44 (0) 20 7553 9500
 oktra.co.uk



© COPYRIGHT OKTRA LTD
 THIS DRAWING REMAINS THE COPYRIGHT OF OKTRA LTD, TO BE USED SOLELY FOR THE PROJECT AND INFORMATION AS TITLED. THIS DRAWING MUST NOT BE COPIED WITHOUT PRIOR WRITTEN CONSENT. CONTRACTORS ARE RESPONSIBLE FOR ENSURING ALL WORKS COMPLY WITH ALL RELEVANT STATUTORY REQUIREMENTS AND BRITISH STANDARDS.
 DO NOT SCALE FROM DRAWING. CONTRACTORS MUST CHECK ALL DIMENSIONS, LEVELS AND SERVICES PRIOR TO COMMENCEMENT OF ANY WORKS. OKTRA LTD MUST BE NOTIFIED OF ANY DISCREPANCIES.
 N:JUNE 2018 TO MAY 2019 PROJECT FILES\AREAWORKS 592431 - DESIGN00 - CAD FILES

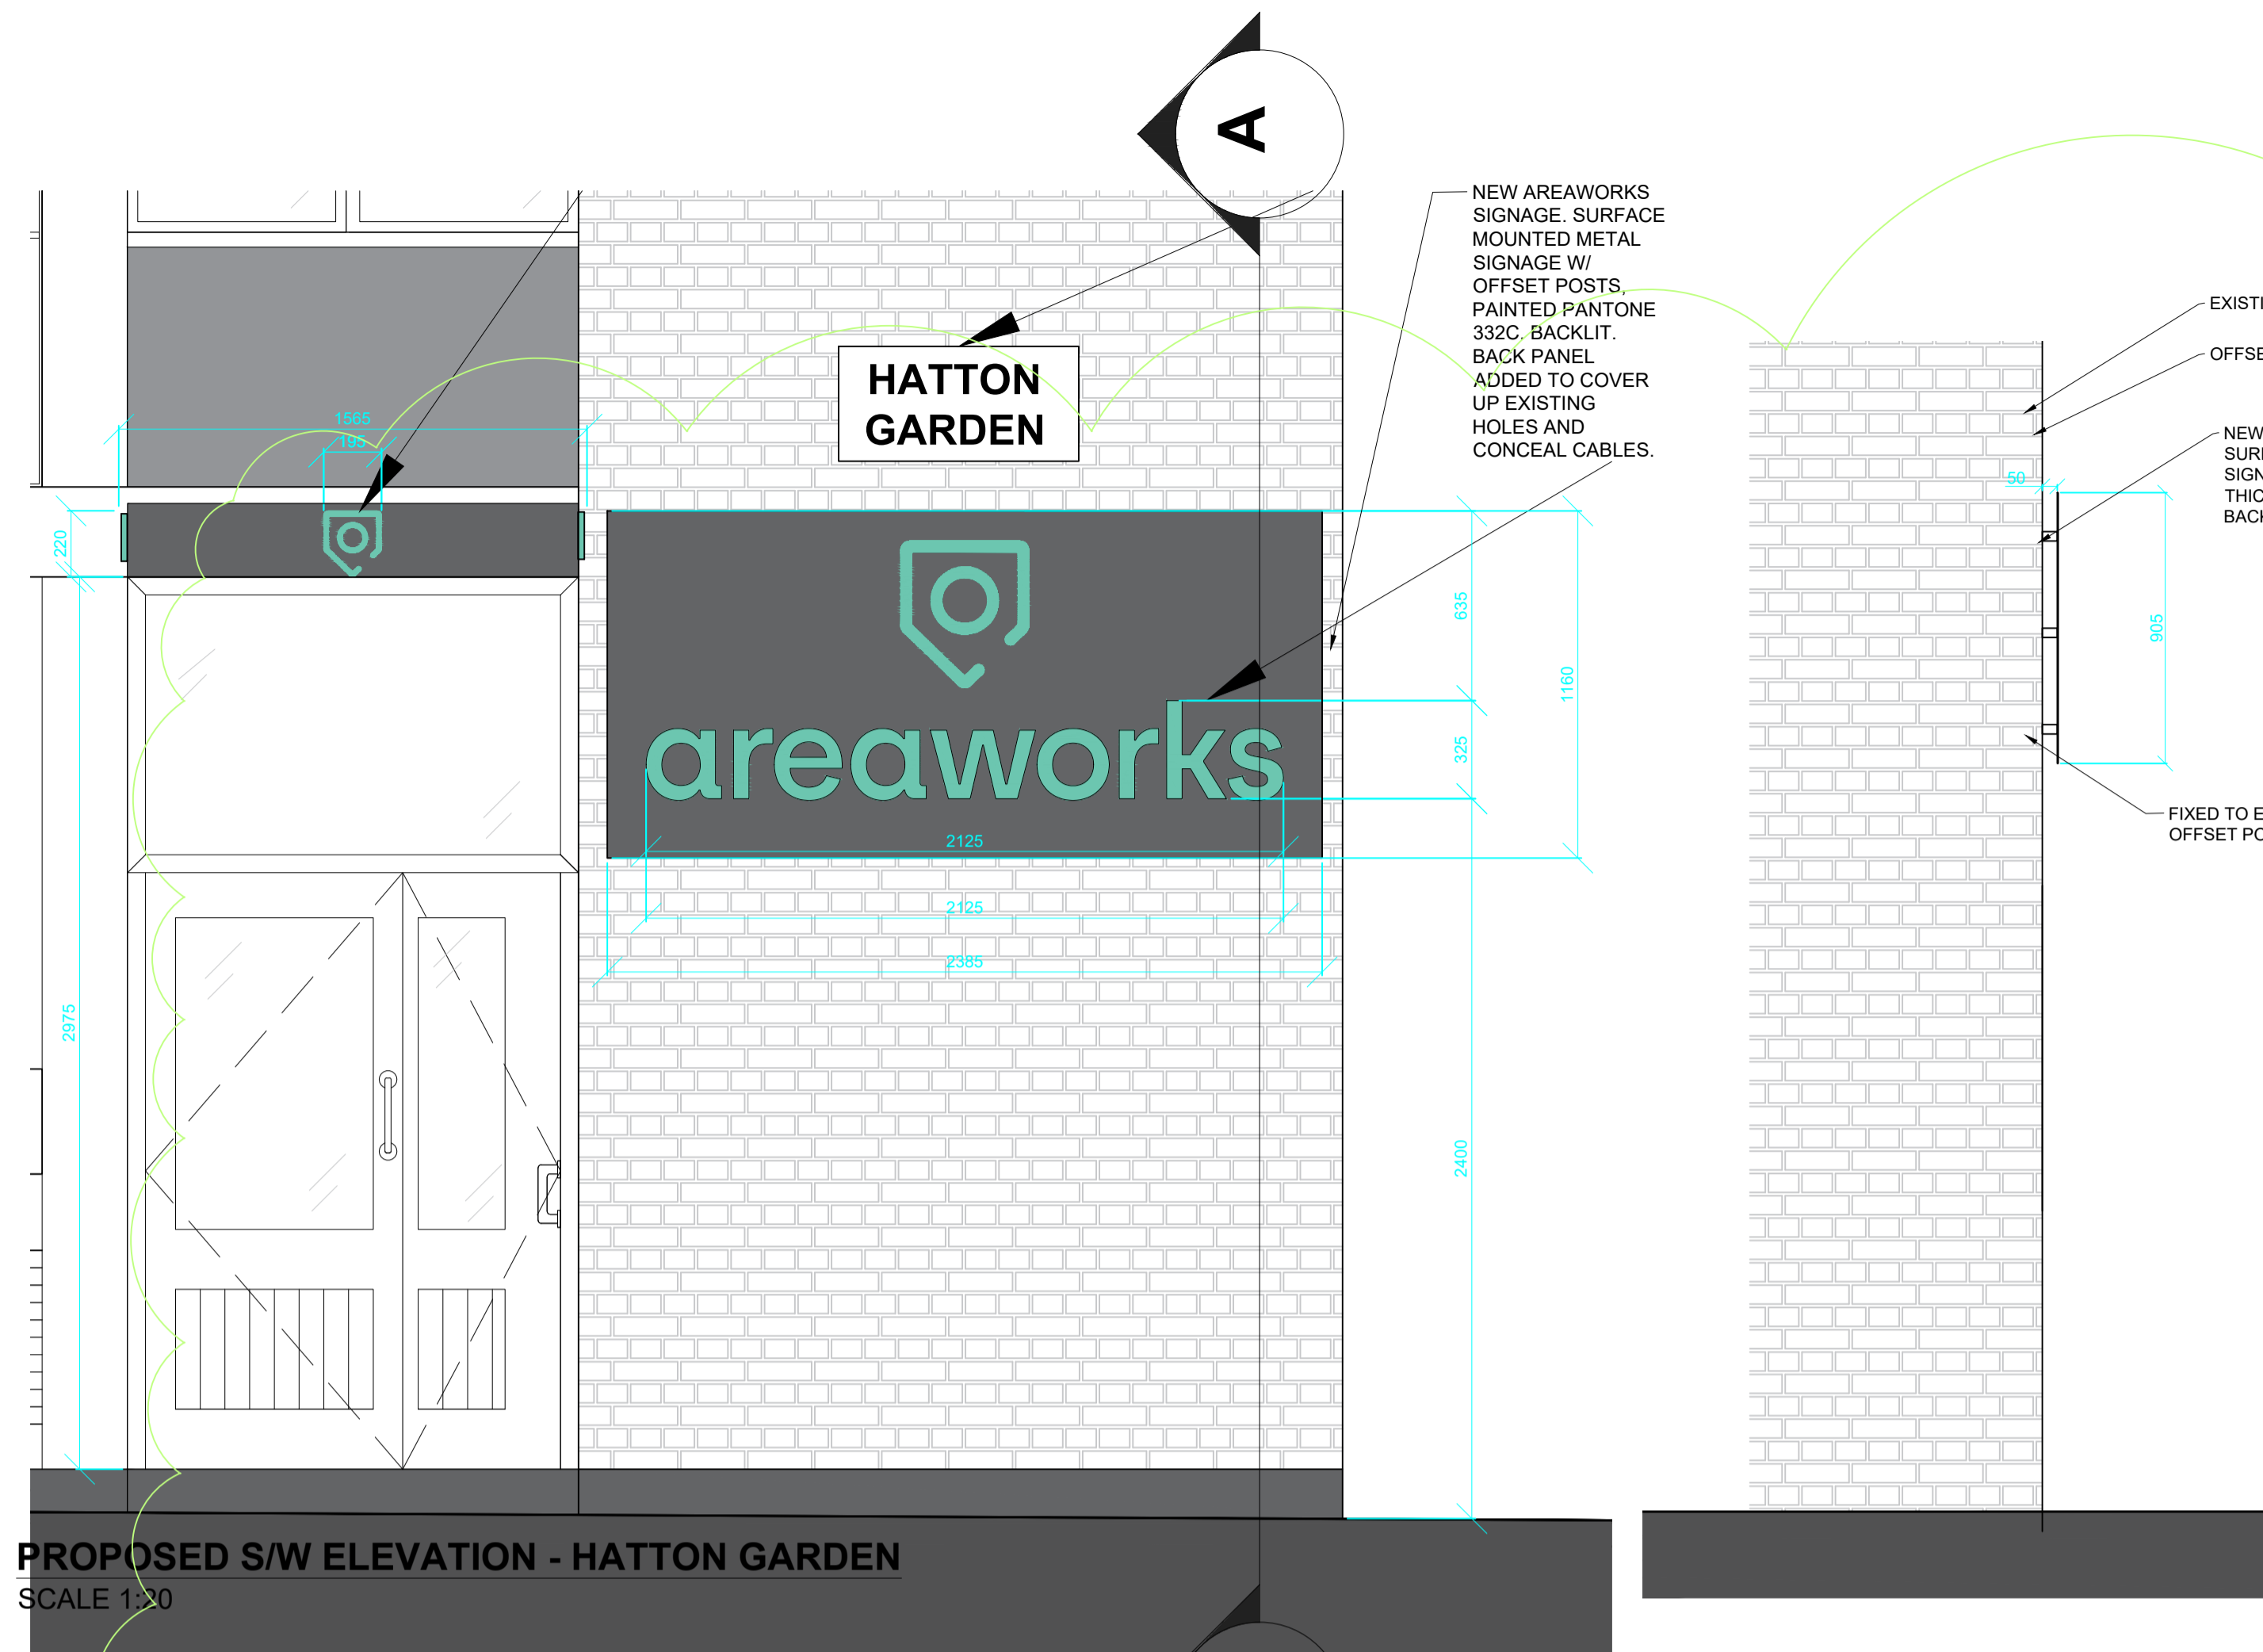

SECTION A-A
 SCALE 1:20

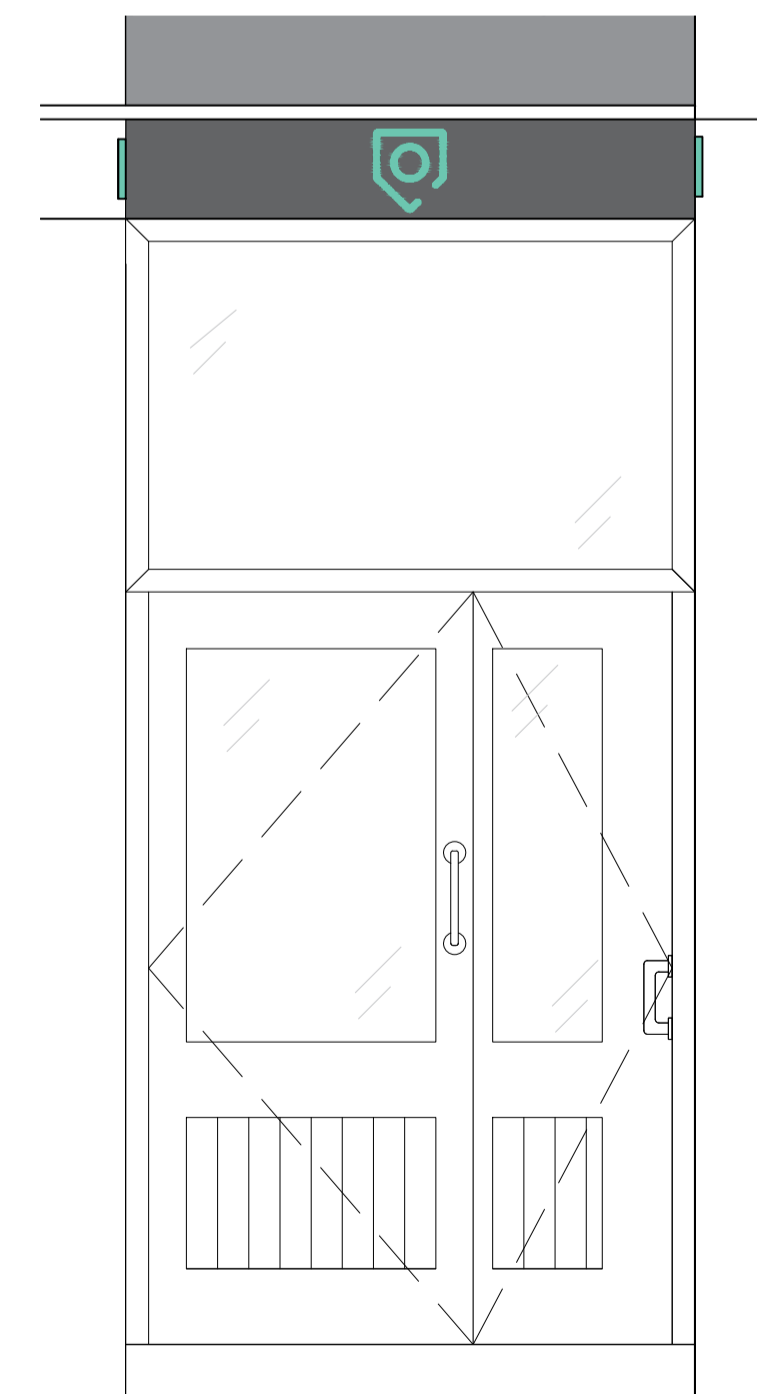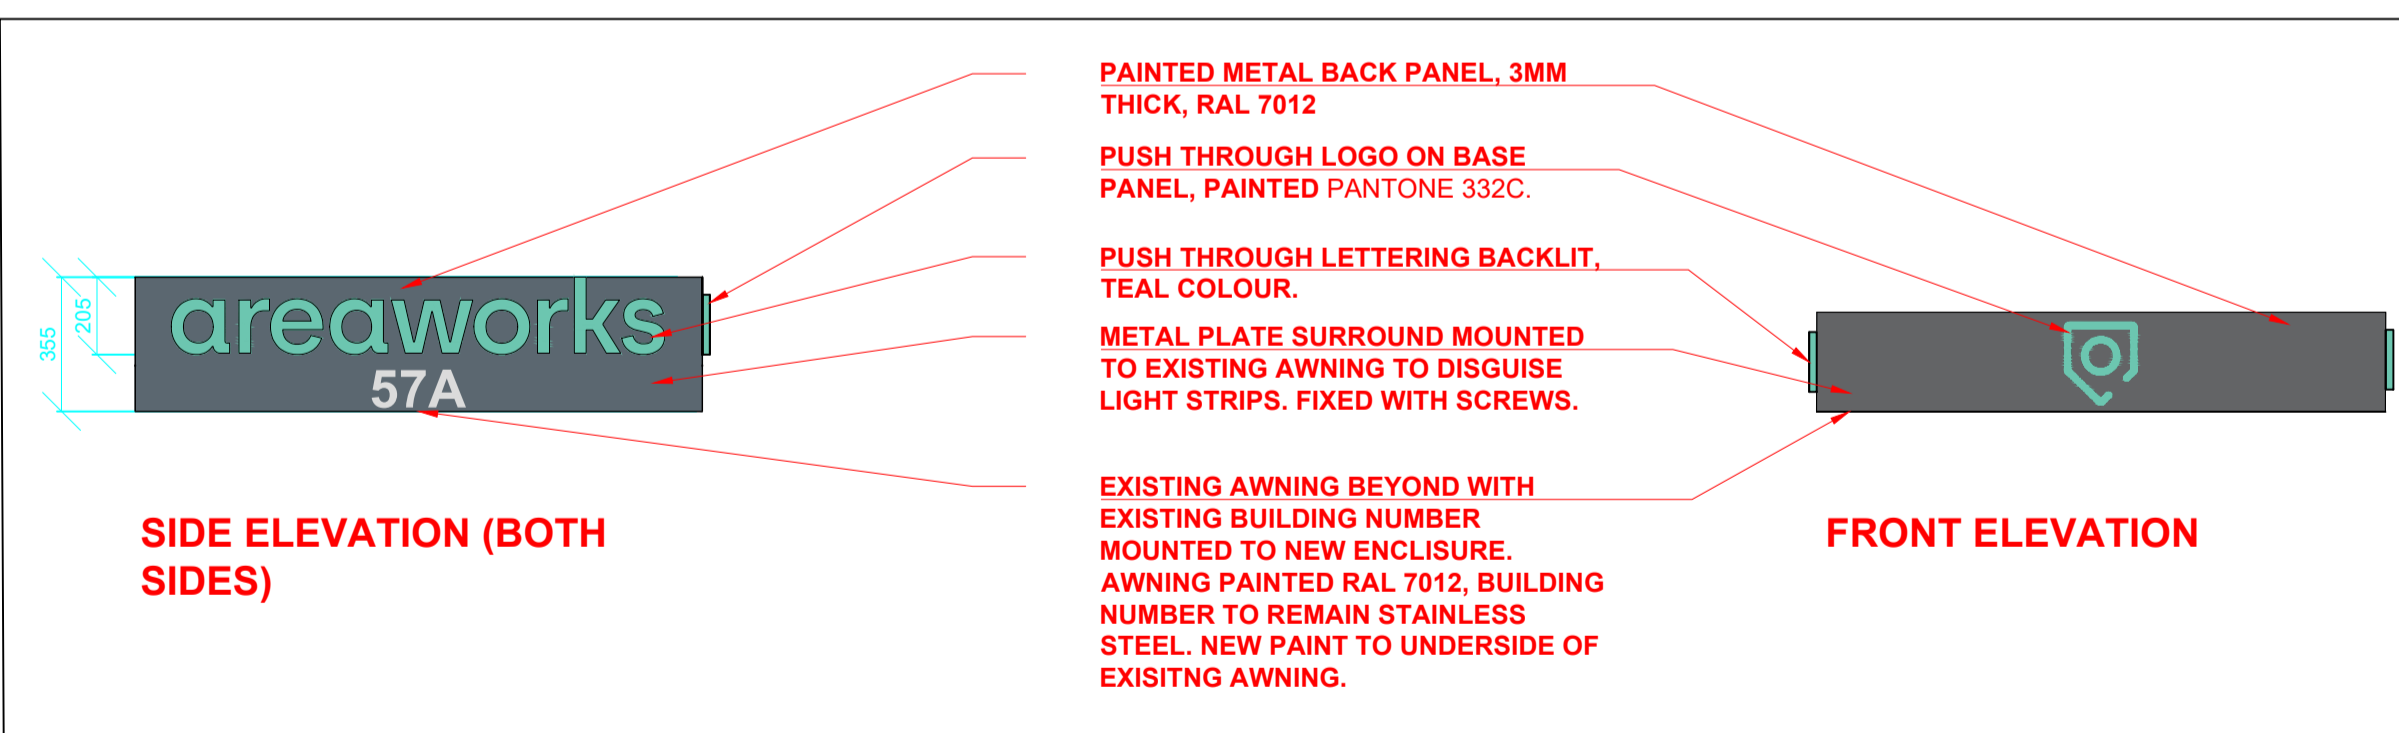

REV	DESCRIPTION	DRWN	CHKD	DATE
J	MODIFY SIGNAGE SCOPE	HW	HW	26.10.20
I	PLANNING	HW	HW	17.03.20
H	PLANNING	HW	HW	13.03.20
G	PLANNING	KE	HW	04.11.19
F	PLANNING	KE	HW	03.10.19
E	PLANNING	KE	HW	01.10.19
D	PLANNING	KE	HW	30.09.19
C	PLANNING	KE	HW	19.08.19
B	LOGO ADDED - DRAFT TO CLIENT	HW	HW	22.07.19
A	PLANNING	EP	EP	07/05/19
-	PLANNING	EP	EP	07/05/19



DRAWING STAGE
PLANNING

CLIENT
Areaworks

SITE ADDRESS
 Hatton Garden
 London
 W1W 7AB

PROJECT DIRECTOR
ROB GREGORY

PROJECT MANAGER
ANDY CAMP

PROJECT DESIGNER
HANNAH WALSWORTH

PROJECT SITE MANAGER
STEVEN EDWARDS


DRAWING TITLE
 Signage Application-Proposed Signage Section

PROJECT NO.	SCALE	STATUS	REVISION
59243	1:100@A1	Pre-Design	J




DRAWING NO.
 59243 OKT V1 ZZ DR I 0102

322 High Holborn
 London
 WC1V 7PB
 +44 (0) 20 7553 9500
 oktra.co.uk

© COPYRIGHT OKTRA LTD
 THIS DRAWING REMAINS THE COPYRIGHT OF OKTRA LTD, TO BE USED SOLELY FOR THE PROJECT AND INFORMATION AS TITLED. THIS DRAWING MUST NOT BE COPIED WITHOUT PRIOR WRITTEN CONSENT. CONTRACTORS ARE RESPONSIBLE FOR ENSURING ALL WORKS COMPLY WITH ALL RELEVANT STATUTORY REQUIREMENTS AND BRITISH STANDARDS.
 DO NOT SCALE FROM DRAWING. CONTRACTORS MUST CHECK ALL DIMENSIONS, LEVELS AND SERVICES PRIOR TO COMMENCEMENT OF ANY WORKS. OKTRA LTD MUST BE NOTIFIED OF ANY DISCREPANCIES.
 N:\JUNE 2018 TO MAY 2019 PROJECT FILES\AREAWORKS 592431 - DESIGN00 - CAD FILES

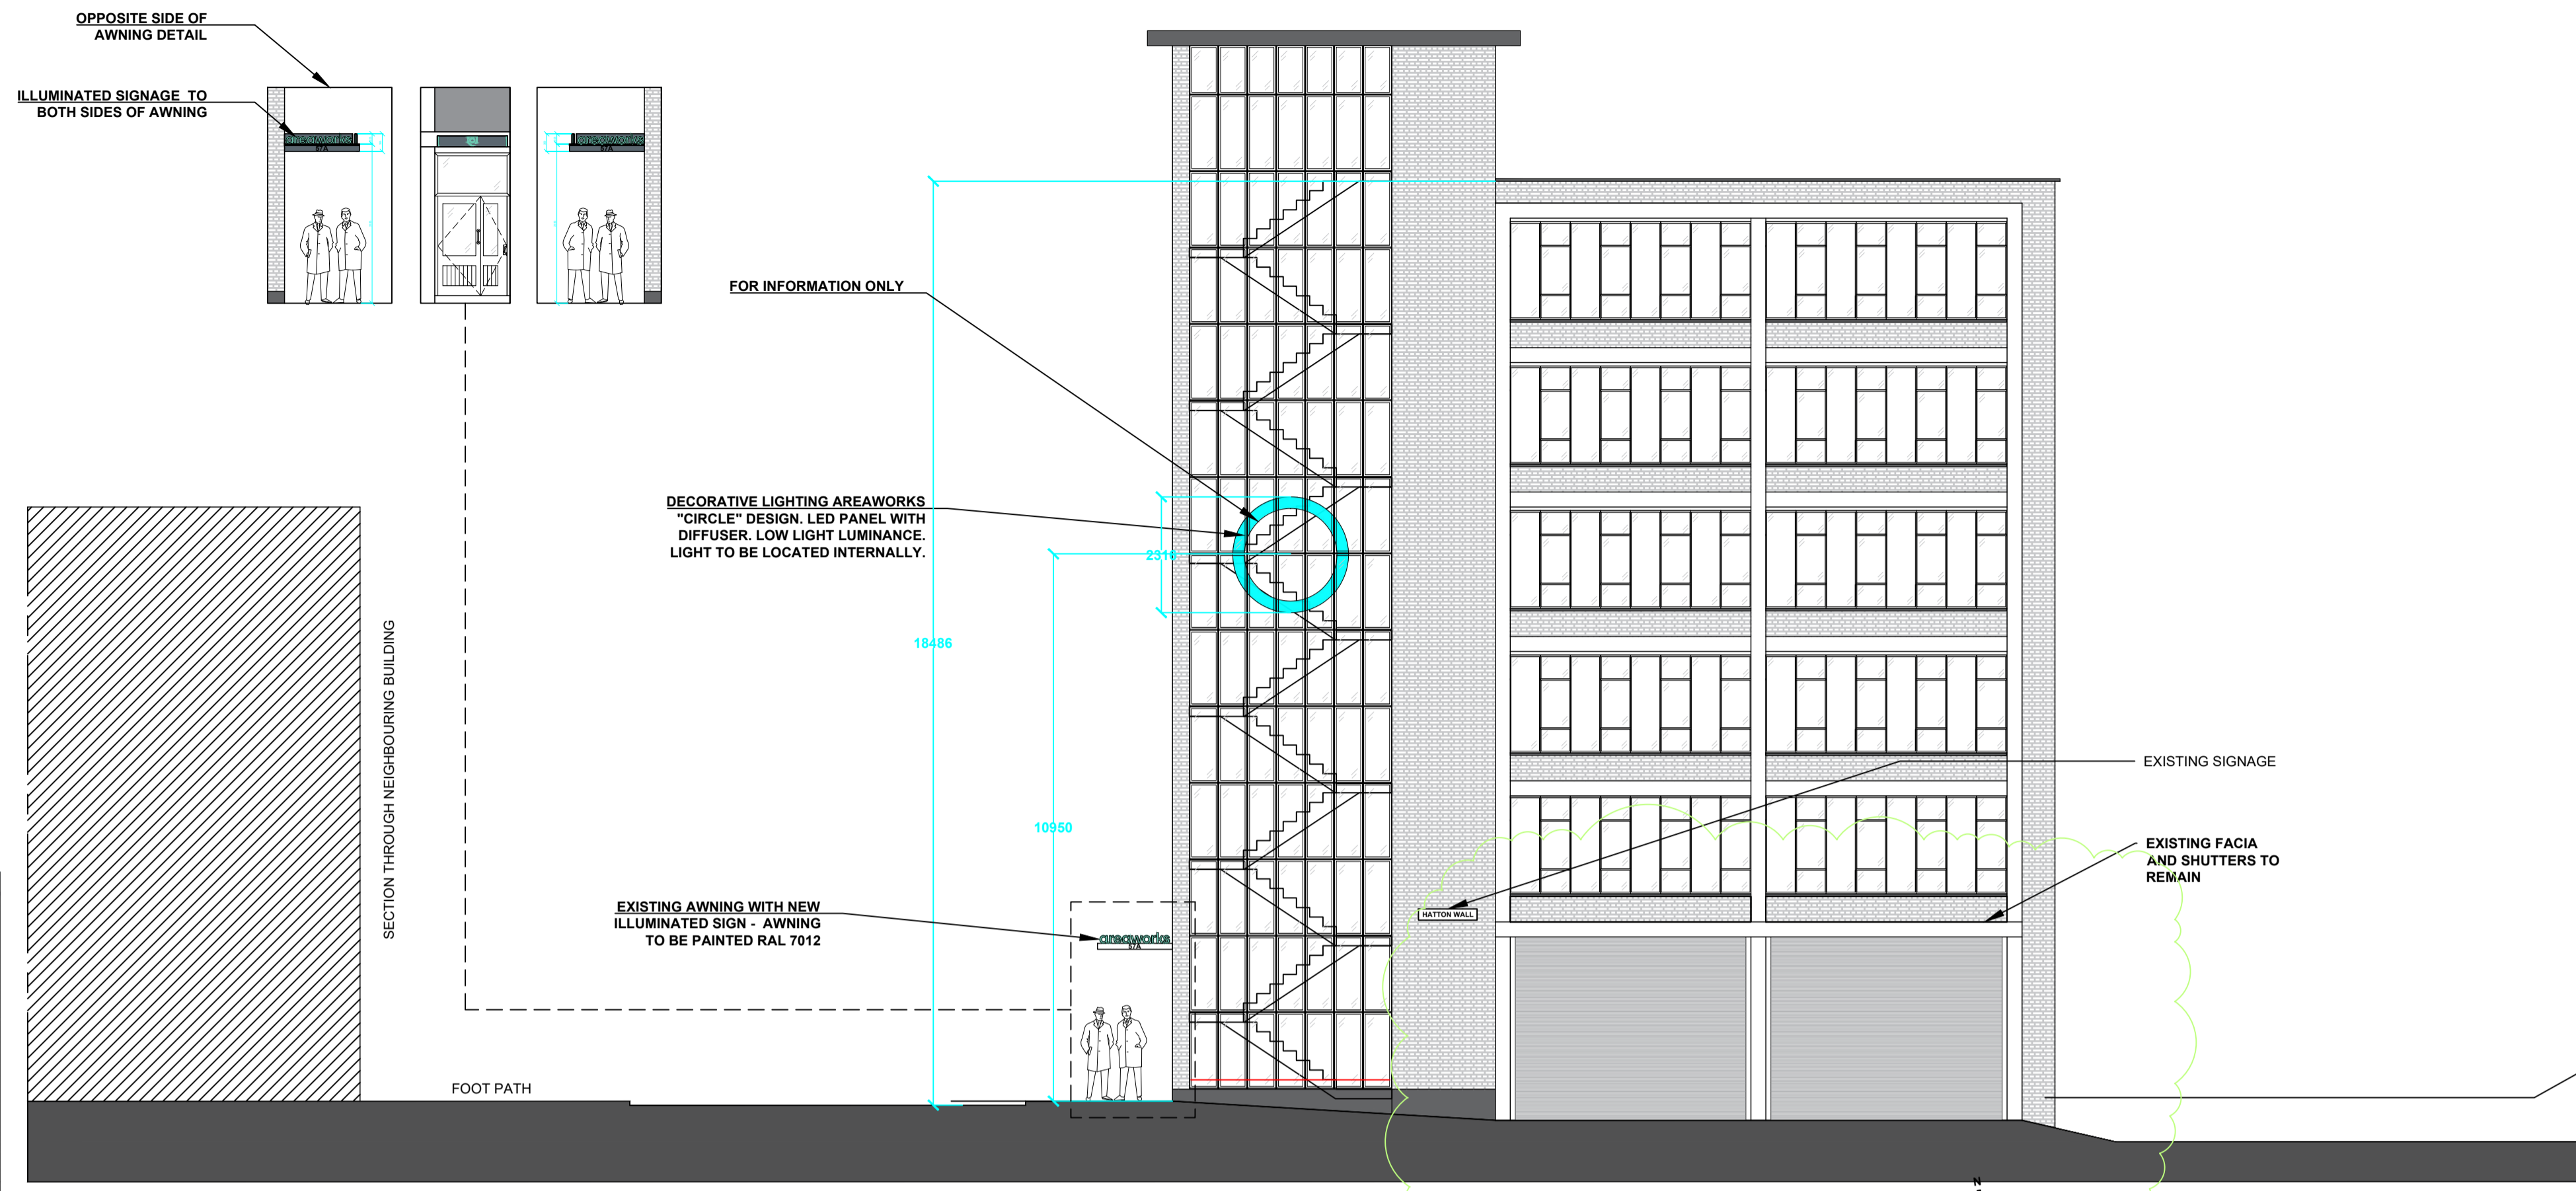

PROPOSED SE ELEVATION - HATTON WALL
 SCALE 1:100

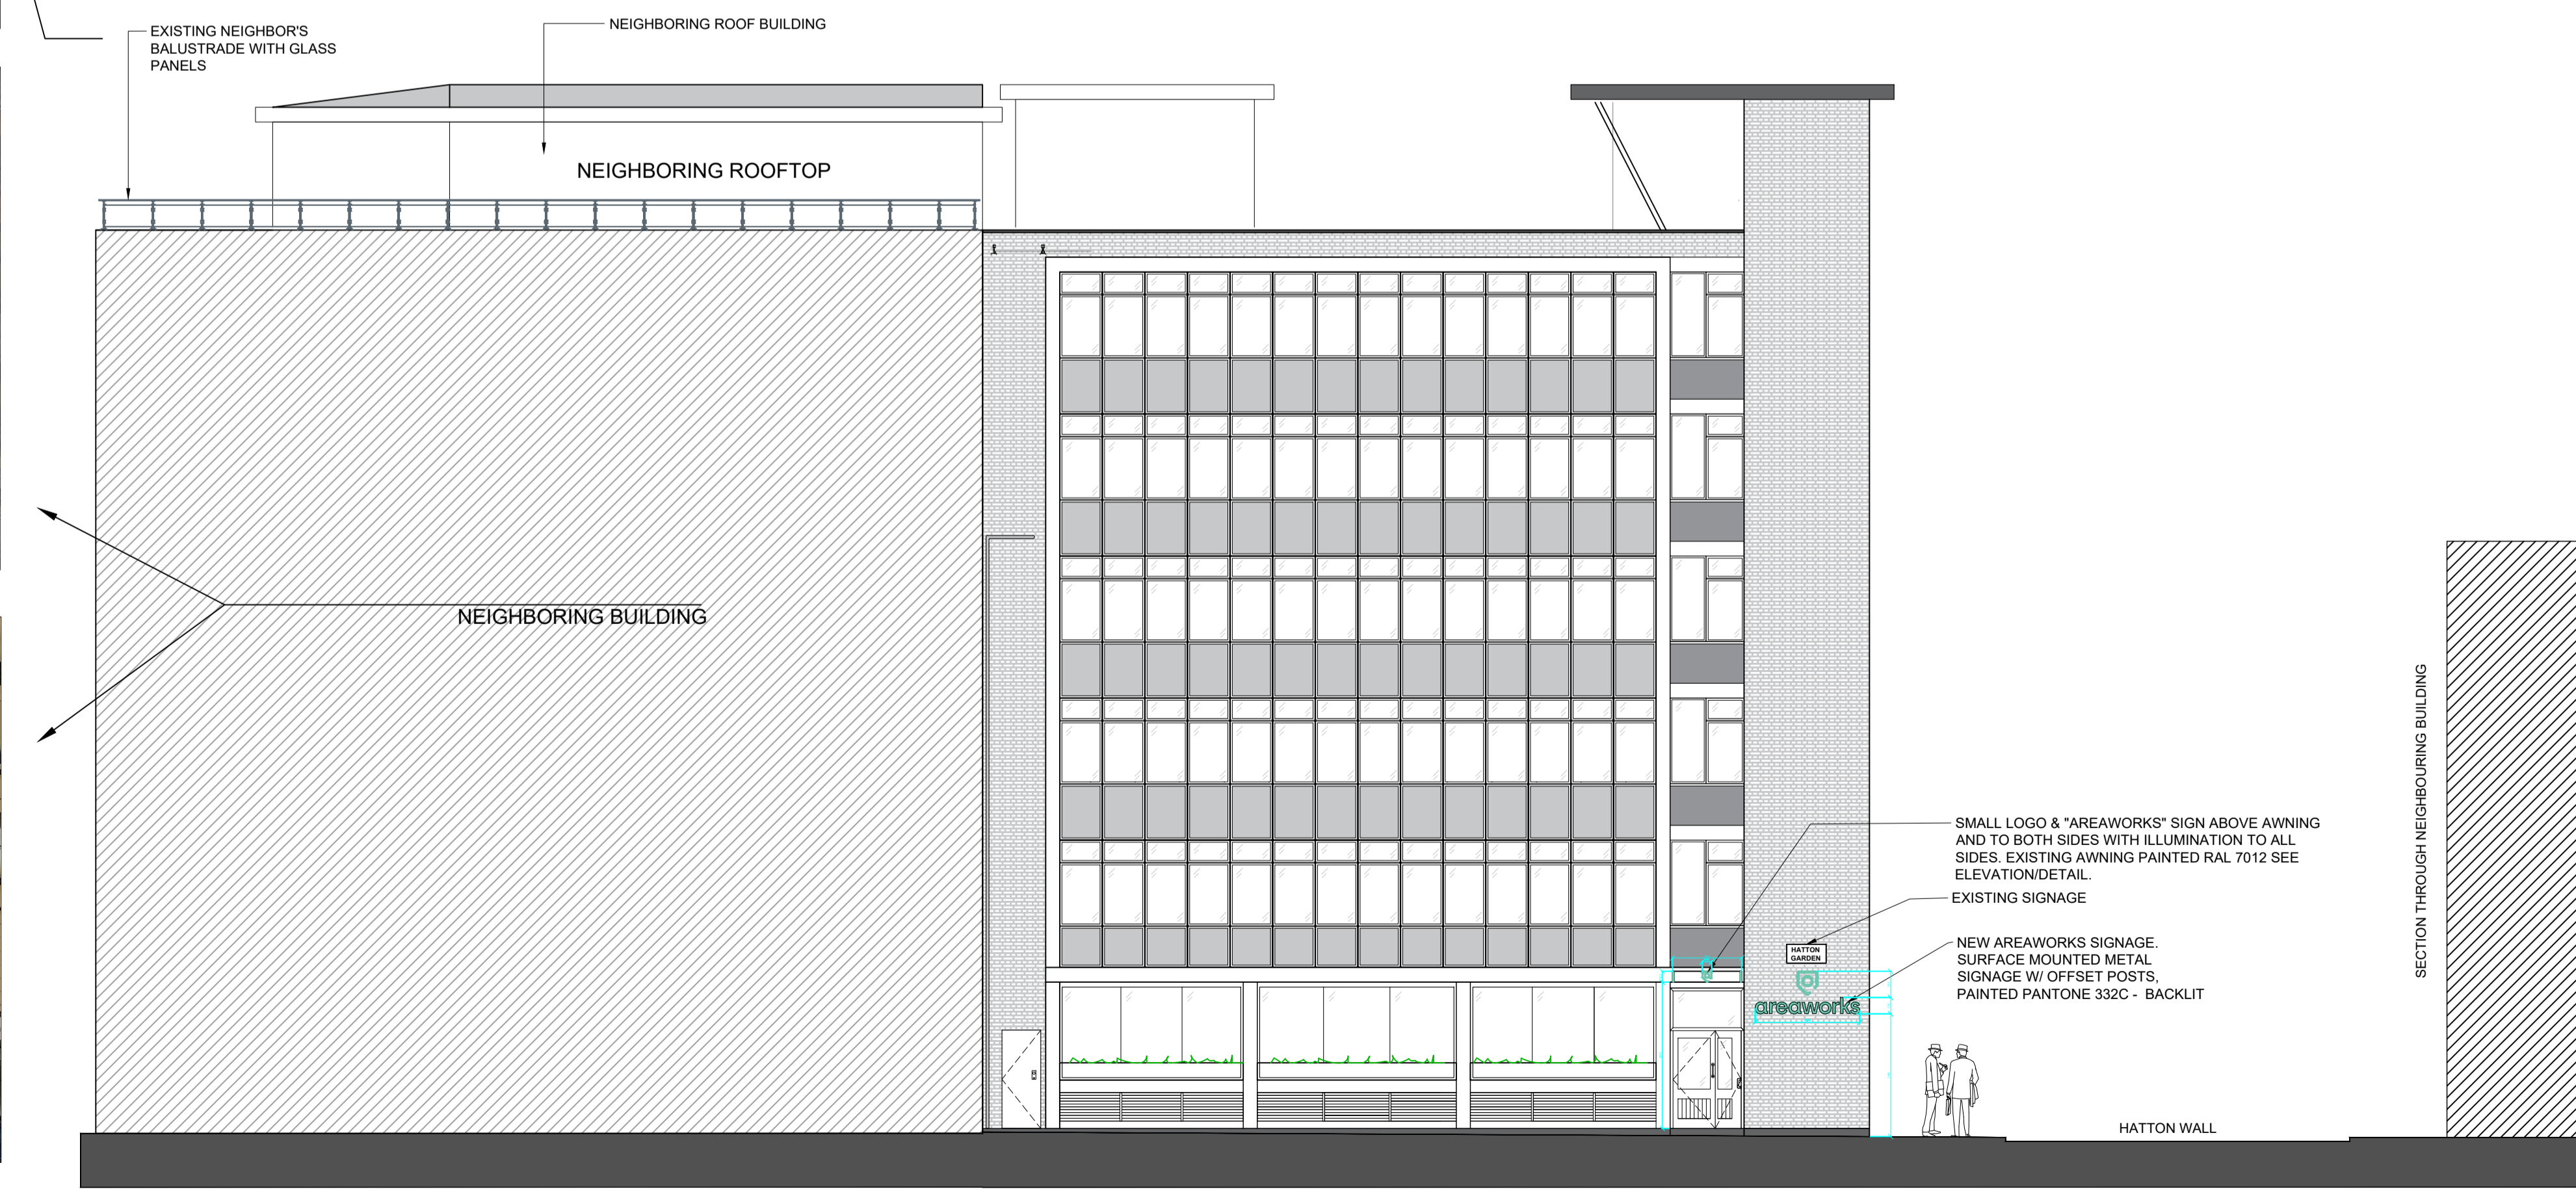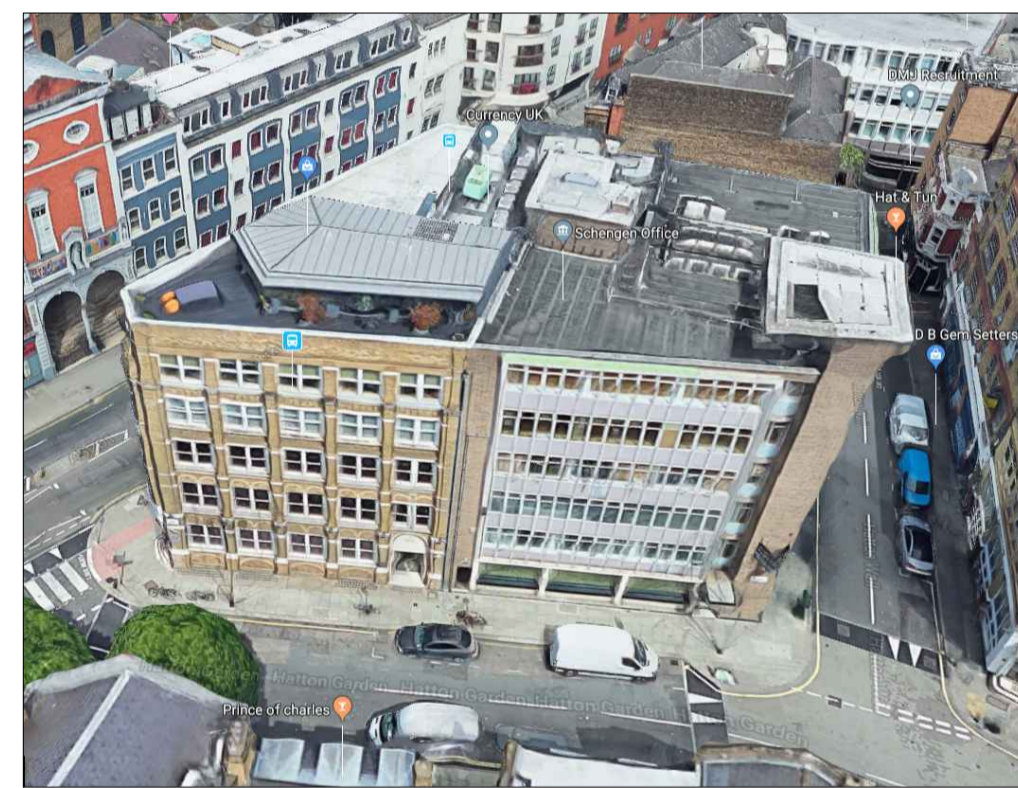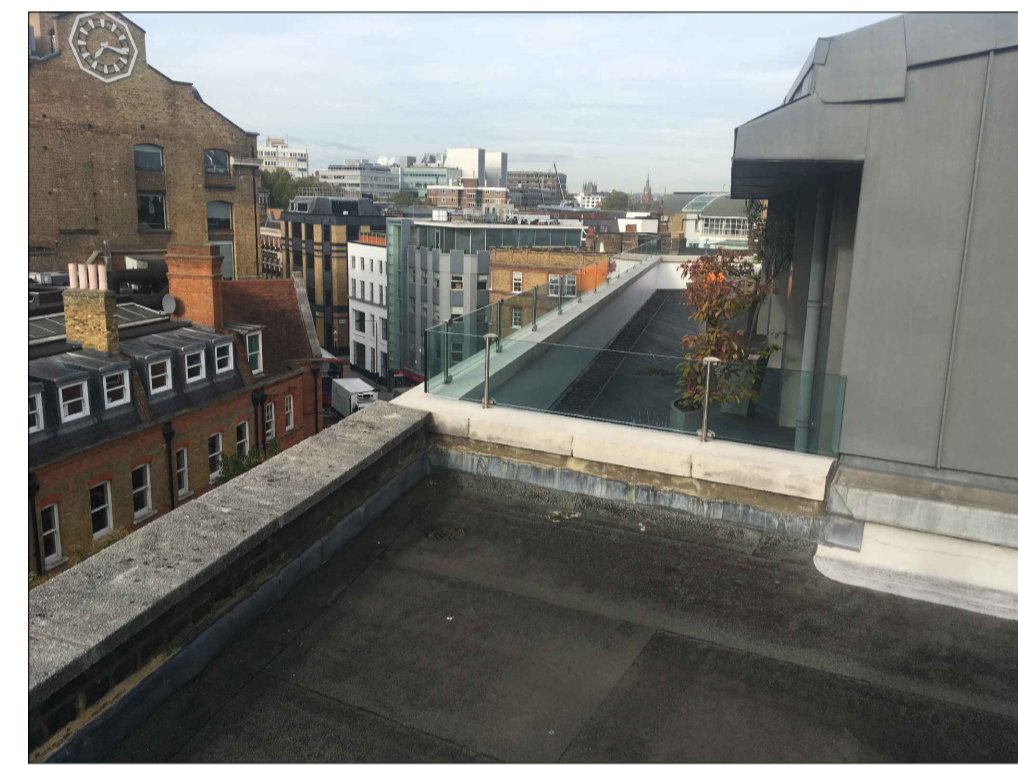

PROPOSED SW ELEVATION - HATTON GARDEN
 SCALE 1:100



REV	DESCRIPTION	DRWN	CHKD	DATE
I	PLANNING UPDATE	HW	HW	26.10.20
H	PLANNING UPDATE	HW	HW	13.03.20
G	PLANNING UPDATE	KE	HW	04.11.19
F	PLANNING	KE	HW	03.10.19
E	PLANNING	KE	HW	01.10.19
D	PLANNING	KE	HW	30.09.19
C	PLANNING	KE	HW	19.08.19
B	LOGO ADDED - DRAFT TO CLIENT	HW	HW	22.07.19
A	PLANNING	EP	EP	07/05/19
-	PLANNING	EP	EP	07/05/19



SCALE 1:100

DRAWING STAGE: **PLANNING**

CLIENT: **Areaworks**

SITE ADDRESS: **Hatton Garden, London, W1W 7AB**

PROJECT DIRECTOR: **ROB GREGORY** | PROJECT MANAGER: **ANDY CAMP**

PROJECT DESIGNER: **HANNAH WALSWORTH** | PROJECT SITE MANAGER: **STEVEN EDWARDS**

DRAWING TITLE: **Signage Application-Proposed SE/SW Elevations**

PROJECT NO: **59243** | SCALE: **1:100@A1** | STATUS: **Pre-Design** | REVISION: **I**




DRAWING NO: **59243 OKT V1 ZZ DR I 0401**

322 High Holborn
 London
 WC1V 7PB
 +44 (0) 20 7553 9500
 oktra.co.uk


© COPYRIGHT OKTRA LTD
 THIS DRAWING REMAINS THE COPYRIGHT OF OKTRA LTD, TO BE USED SOLELY FOR THE PROJECT AND INFORMATION AS TITLED. THIS DRAWING MUST NOT BE COPIED WITHOUT PRIOR WRITTEN CONSENT. CONTRACTORS ARE RESPONSIBLE FOR ENSURING ALL WORKS COMPLY WITH ALL RELEVANT STATUTORY REQUIREMENTS AND BRITISH STANDARDS.
 DO NOT SCALE FROM DRAWING. CONTRACTORS MUST CHECK ALL DIMENSIONS, LEVELS AND SERVICES PRIOR TO COMMENCEMENT OF ANY WORKS. OKTRA LTD MUST BE NOTIFIED OF ANY DISCREPANCIES.
 N:JUNE 2018 TO MAY 2019 PROJECT FILES\AREAWORKS
 592431 - DESIGN00 - CAD FILES



EXISTING S/E ELEVATION - HATTON WALL
 SCALE 1:100

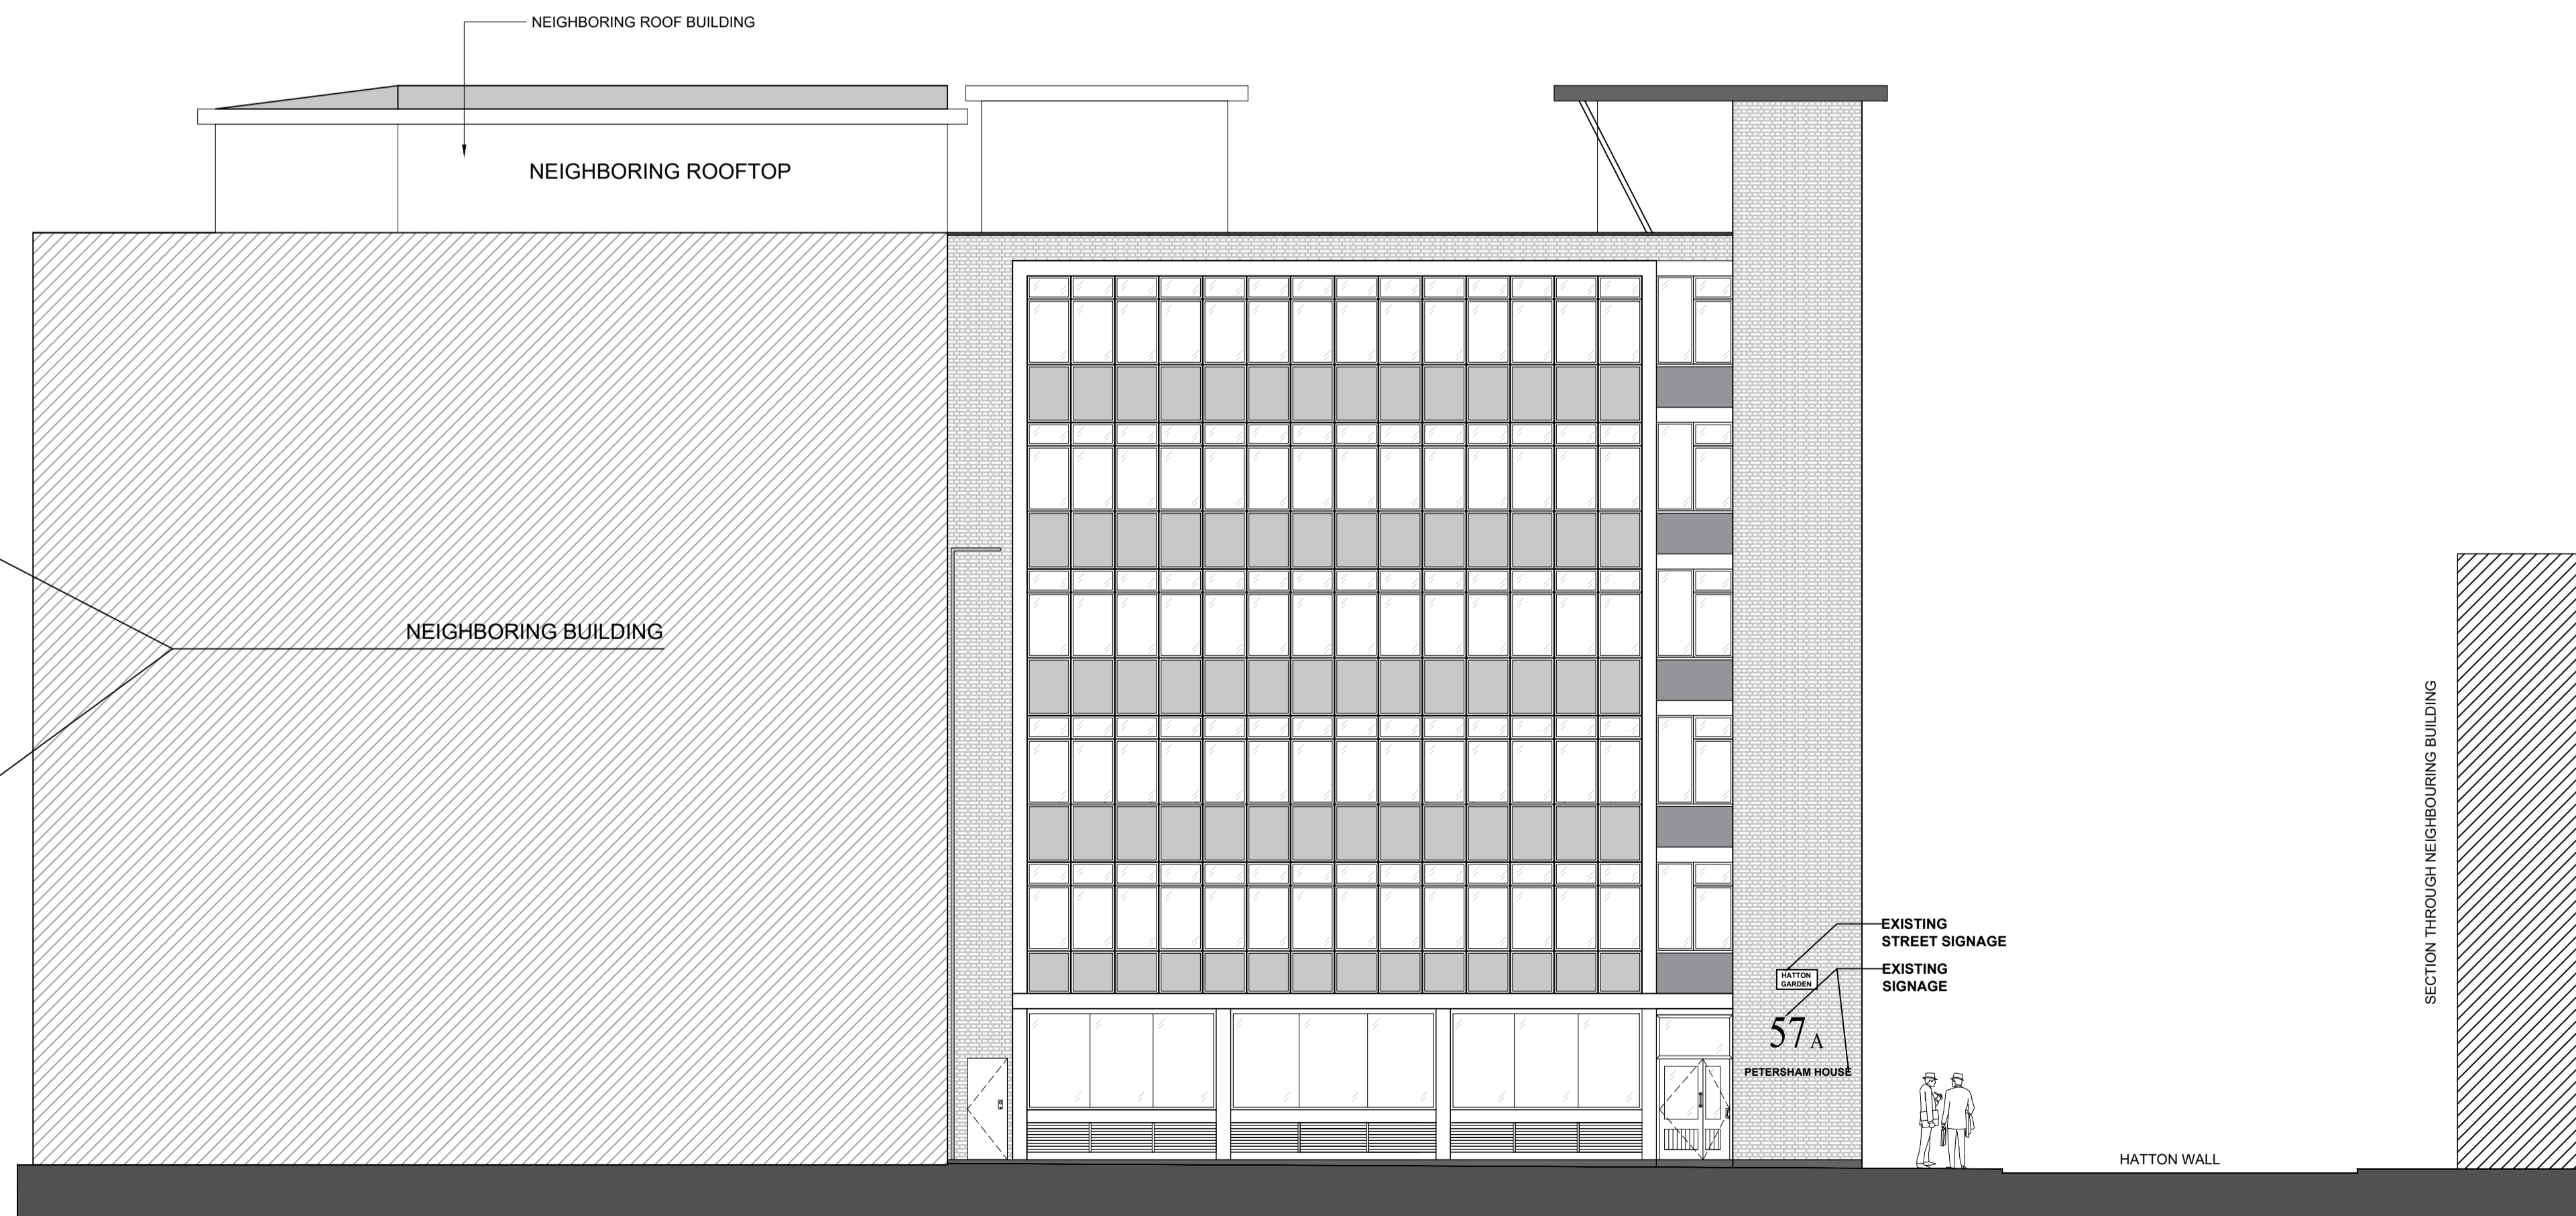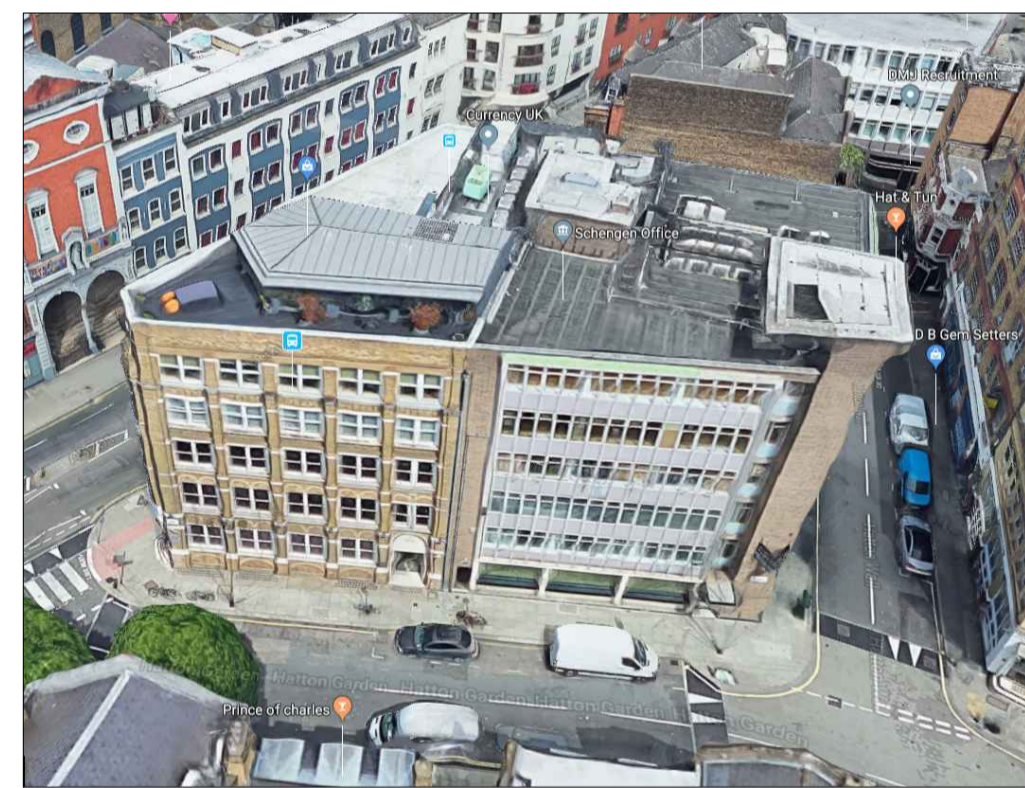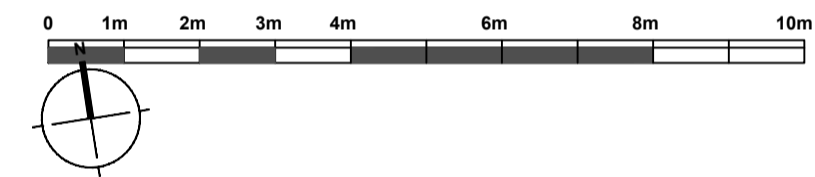

EXISTING SW ELEVATION - HATTON GARDEN
 SCALE 1:100

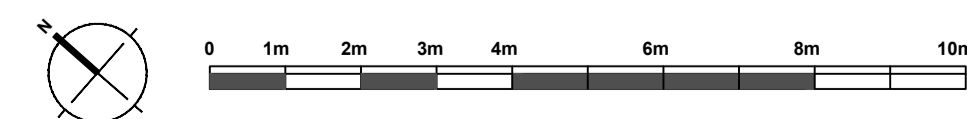

DELAMINATING EXISTING WINDOWS

REV	DESCRIPTION	DRWN	CHKD	DATE	
H	PLANNING		HW	HW	13.03.20
G	PLANNING		KE	HW	04.11.19
F	PLANNING		KE	HW	03.10.19
E	PLANNING		KE	HW	01.10.19
D	PLANNING		KE	HW	30.09.19
C	PLANNING		KE	HW	19.09.19
B	LOGO ADDED - DRAFT TO CLIENT		HW	HW	22.07.19
A	PLANNING		EP	EP	07/05/19
-	PLANNING		EP	EP	07/05/19



DRAWING STAGE

PLANNING

CLIENT

Areaworks

SITE ADDRESS
Hatton Garden
London
W1W 7AB

PROJECT DIRECTOR

ROB GREGORY

PROJECT MANAGER

ANDY CAMP

PROJECT DESIGNER

HANNAH WALSWORTH

PROJECT SITE MANAGER

STEVEN EDWARDS

DRAWING TITLE

Signage Application - Existing SE/SW Elevations

PROJECT NO. 59243 SCALE 1:100@A1 STATUS Pre-Design REVISION H

DRAWING NO. 59243 OKT V1 ZZ DR I 0402

322 High Holborn
 London
 WC1V 7PB
 +44 (0) 20 7553 9500
 oktra.co.uk

