




2 GROUND FLOOR PLAN

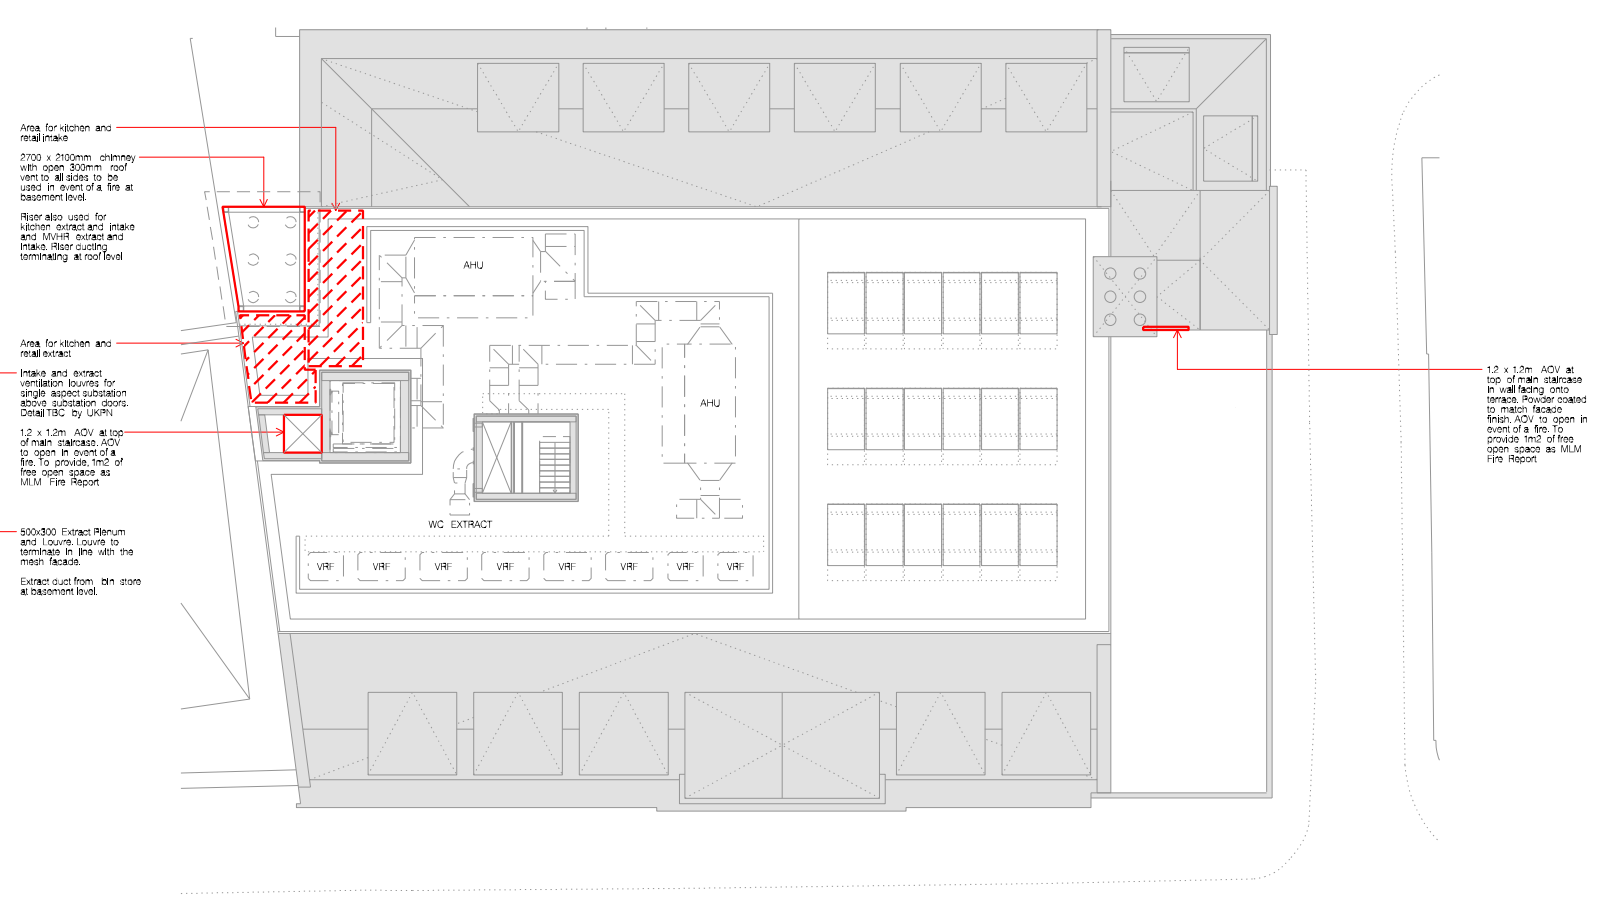

4 ROOF PLAN

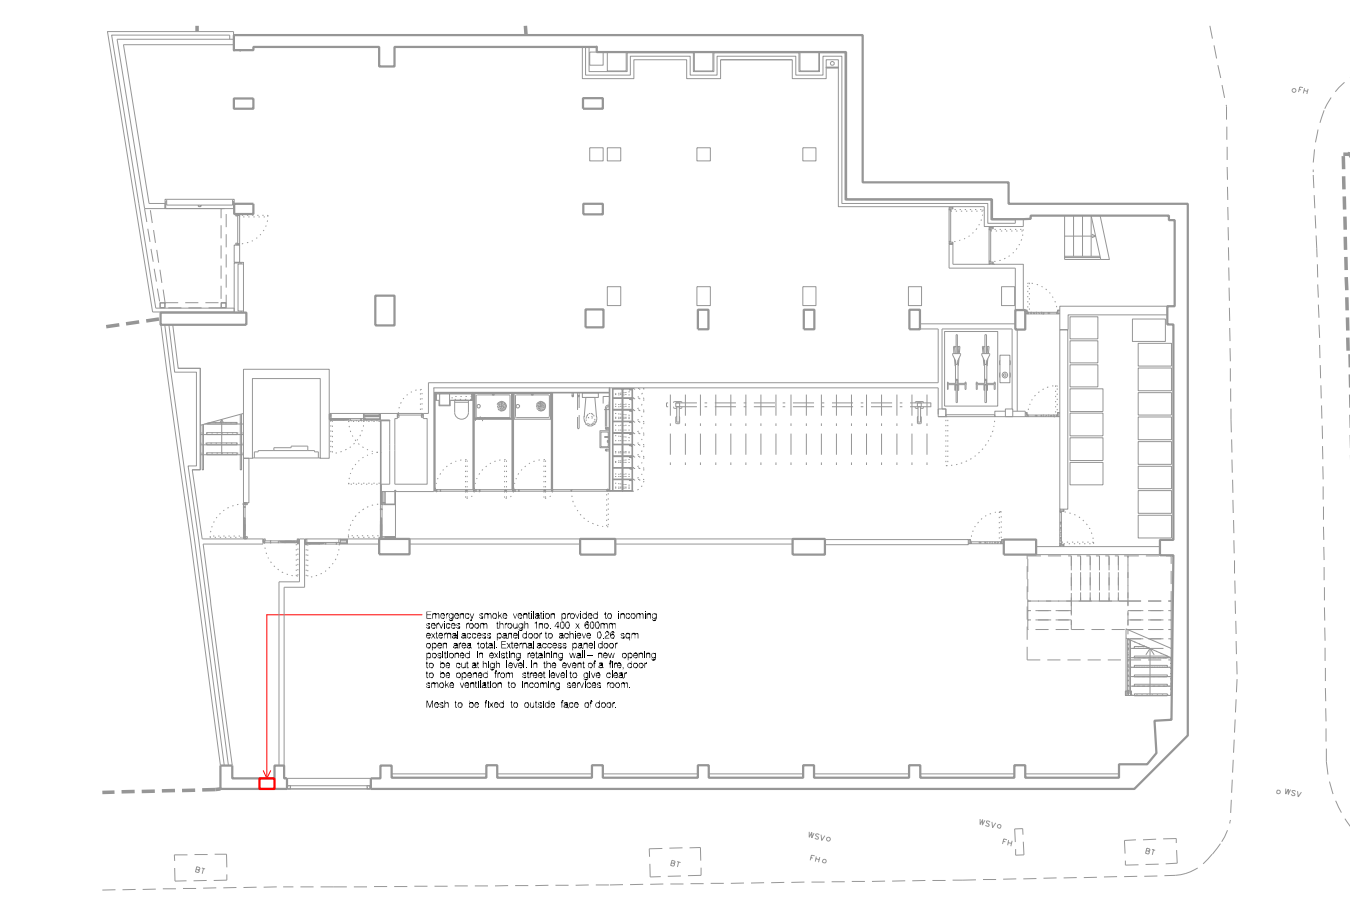

1 BASEMENT FLOOR PLAN

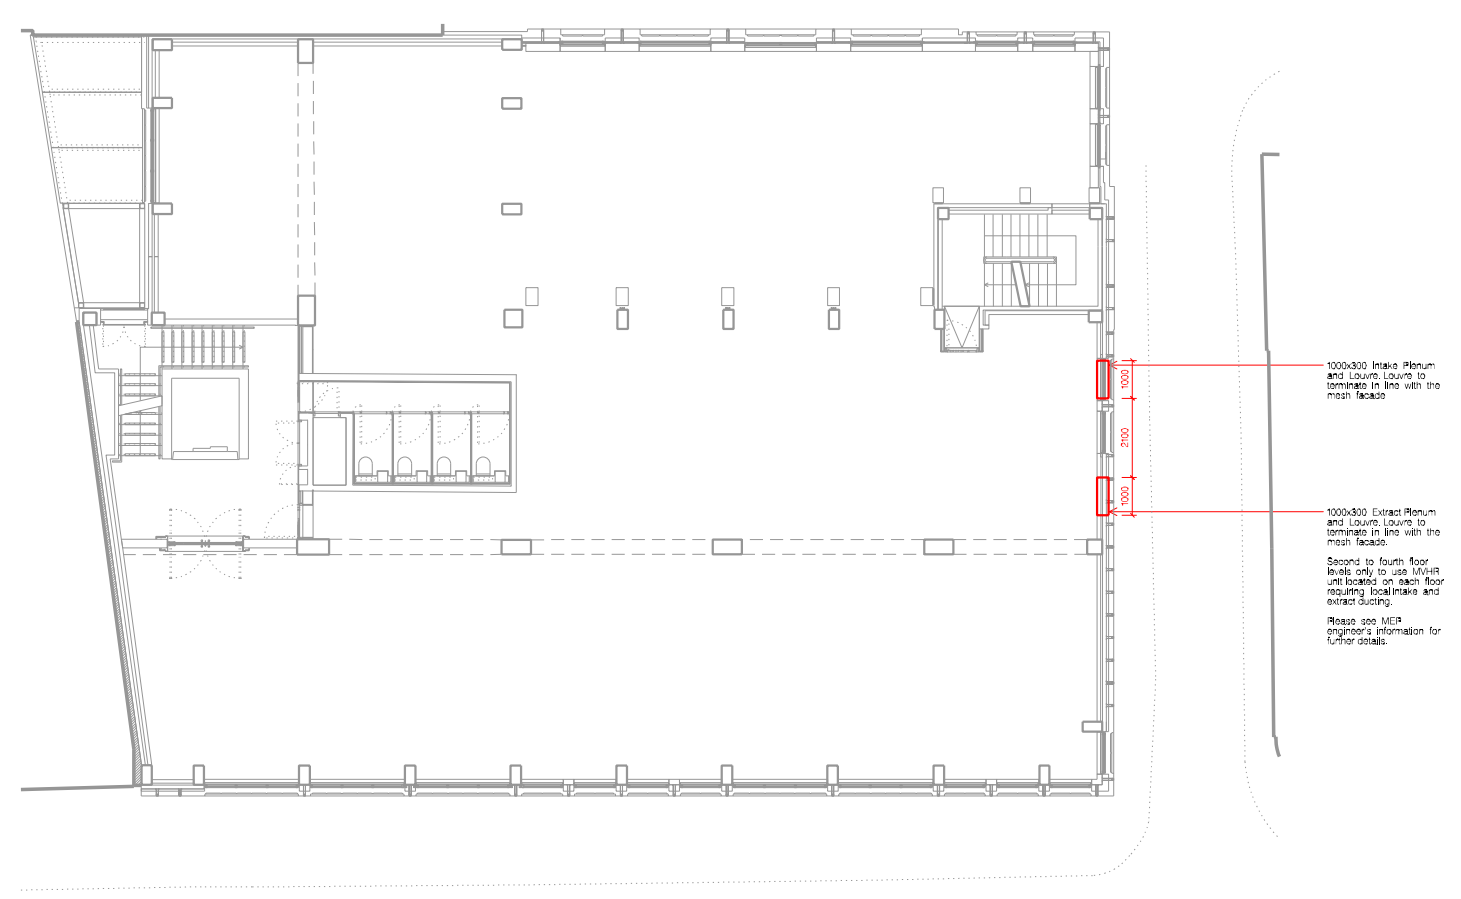

3 TYPICAL SECOND TO FOURTH FLOOR PLAN

REVISION	PURPOSE (S1:S2:S3:S4:S5:S6=Stage 1,2,3,4,5,6. I=Information, C=Comment, P=Planning, T=Tender, S=Construction)	DATE	NOTES	CLIENT	PROJECT TITLE	DRAWING TITLE	REVISION	DATE	SCALE A1	SCALE A3
11	ISSUED FOR PLANNING	08.11.20	1. Contractors are not to directly scale off this drawing. Dimensions should be obtained from the Engineer or Architect, site checked and any discrepancy between drawings reported. 2. The design and these drawings are the sole copyright of Amin Taha Architects, 15 Clerkenwell Close, London EC1R 0AA, T. 020 7253 8444 F. 020 7253 8555. 01.07.20	GROUPWORK	SEAFORTH LAND HOLDINGS LTD	20 - 23 GREVILLE STREET, LONDON, EC1N 8SS	T1	NOV 2020	1:100	1:200
							248 - 1080	P	AC	AT