


SECTION AA

No. 8

Footway & Carriageway to Lindfield Gardens

FRAMED & BRACED DOORS  
TO BIN COMPARTMENTS-  
LEAVES IN HORIZONTAL  
CLADDING-BOARDS.  
COMPLETE UNITS IN TANALISED  
TIMBER WITH PAINTED FINISH

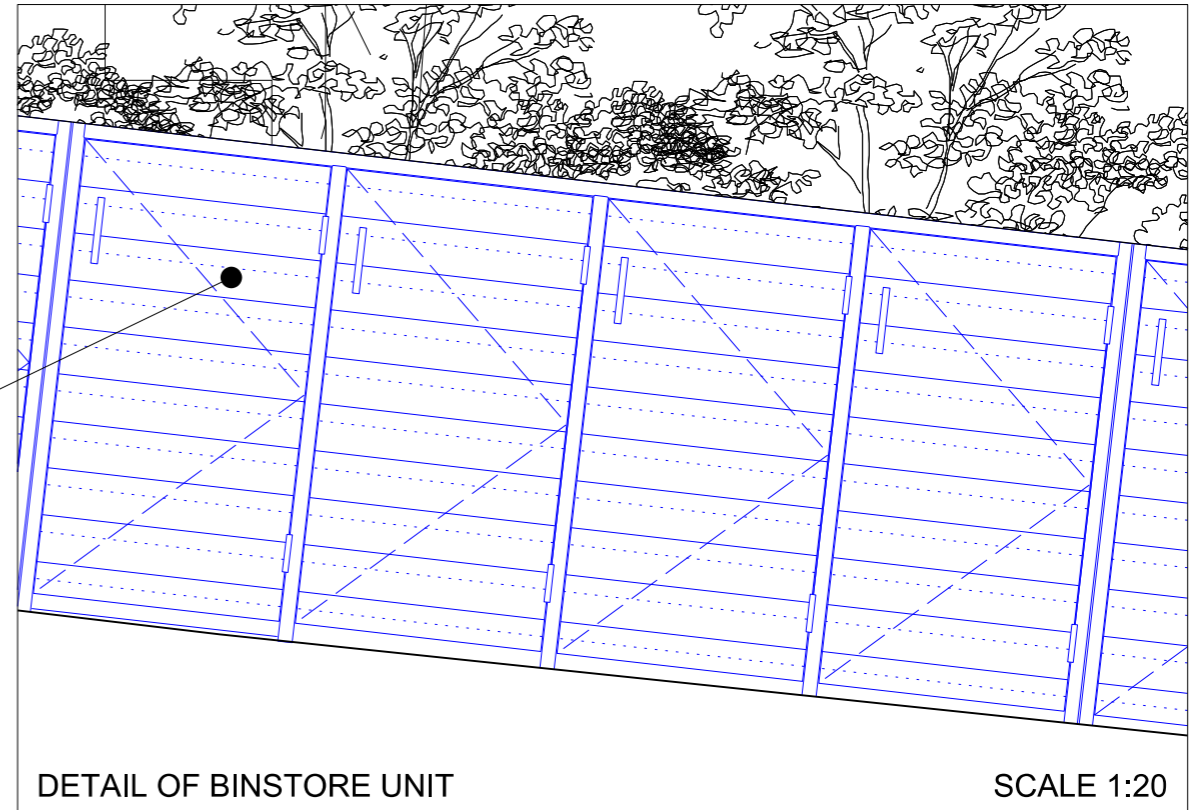

DETAIL OF BINSTORE UNIT

SCALE 1:20



FRONT ELEVATION

No. 10

No. 8

No. 6

Scale 1:100 @ A3

0.0m 1.0 2.0 3.0 4.0 5.0m

Jo Cowen Architects

Disclaimer

Jo Cowen Architects takes no responsibility for any dimensions that are obtained by scaling this drawing. If no dimension is given, it is deemed to be the responsibility of the contractor to ascertain the dimension from site measurement before any fabrication takes place. All copyright for information included on this drawing remains with Jo Cowen Architects

Revision

Date

Description

P1

06/11/2020

FOR PLANNING

Description

Adaptation of wall to existing driveway to form dedicated bin store.

Project

8 Lindfield Gardens  
London NW3 6PU

Drawing Title

AS PROPOSED  
SECTION AA  
FRONT ELEVATION

Jo Cowen Architects Ltd  
533 Kings Road  
Chelsea  
London SW10 0TZ



Drawing Purpose

FOR PLANNING

Drawing Date

05/11/2020

Revision Date

05/11/2020

Revision

P1

Drawing Number

JCA-0693-1052-PE-FR

Scale @ A3

1:100