



**B Front Elevation (East)**

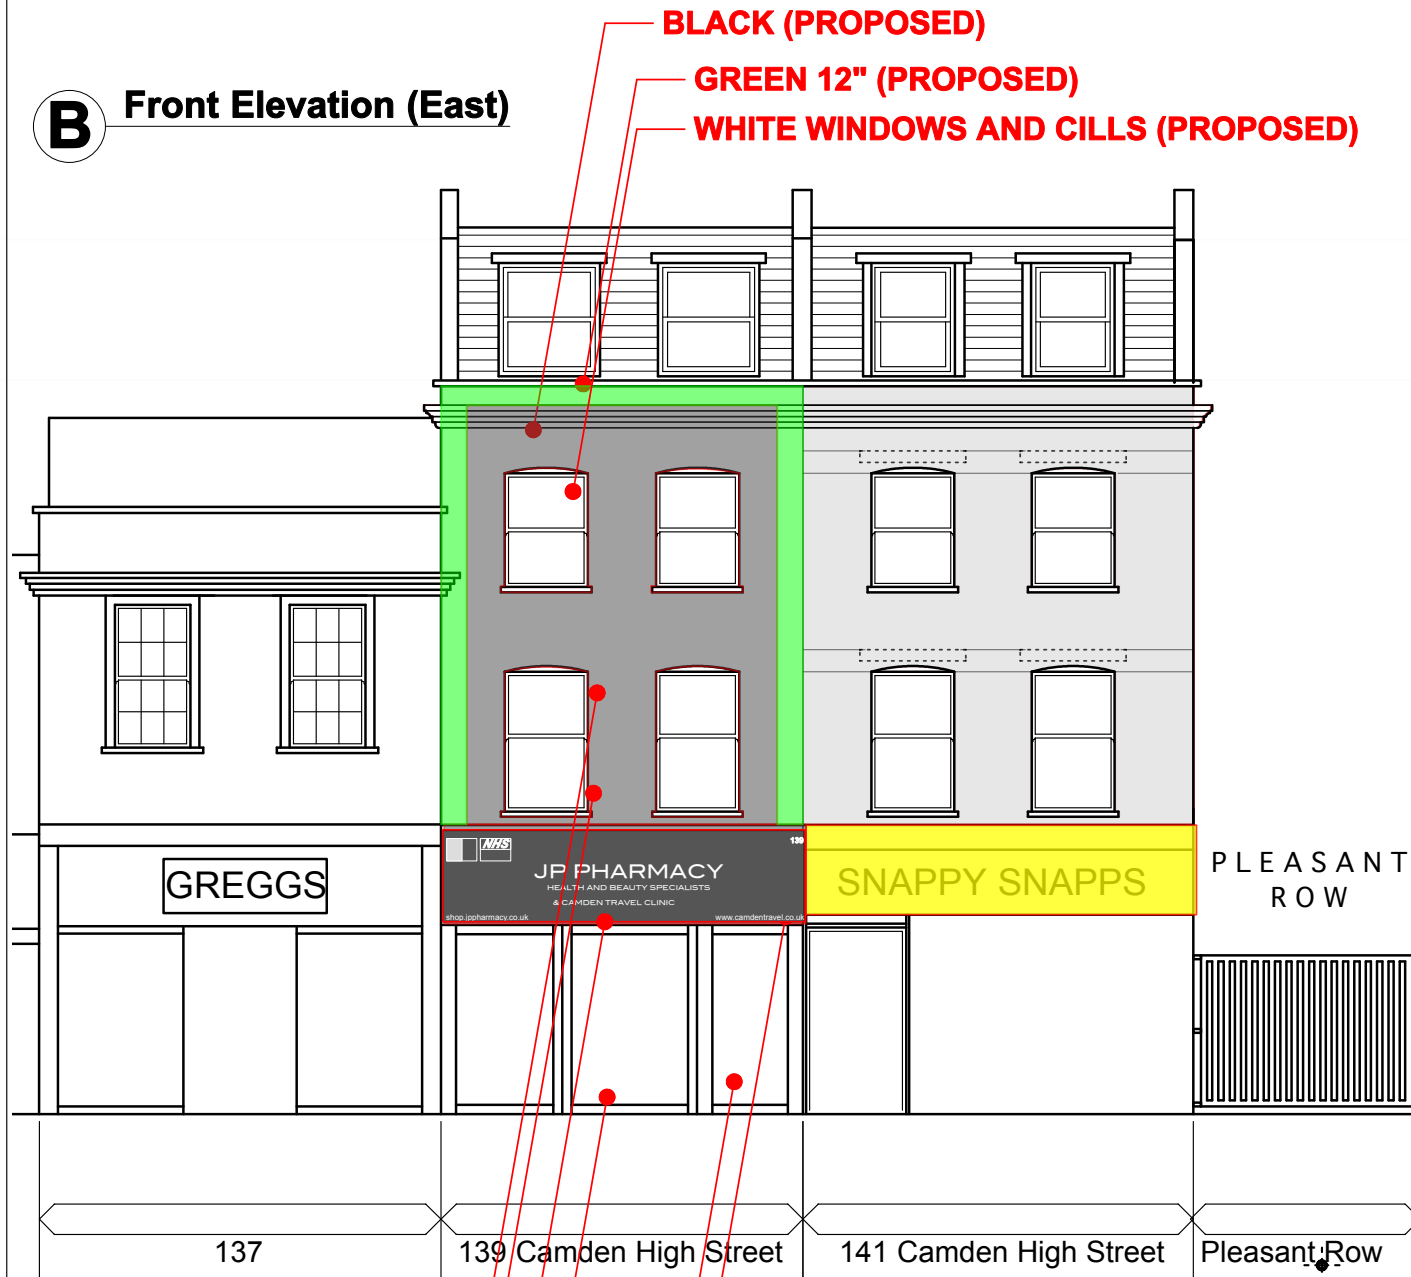

**A South Elevation (South)**

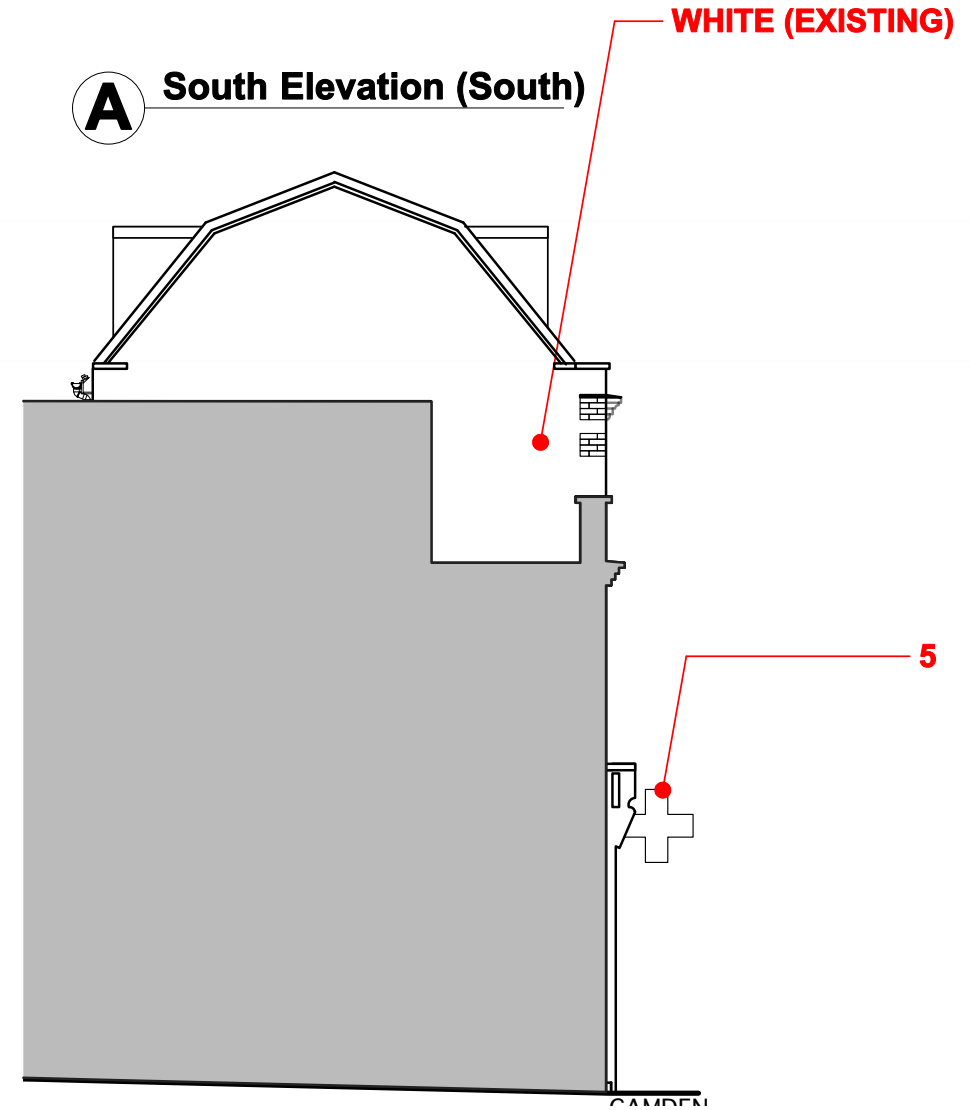


**BLACK (PROPOSED)**

- 1
- 2
- 3
- 4
- 5

**Summary of Work**

- 1. New illuminated fascia
- 2. New security shutter
- 3. New Shop Front of similar design and colour to existing with sliding door on line of glazing
- 4. New entrance door to flats above
- 5. New illuminated Green Cross to replace existing illuminated Green Cross

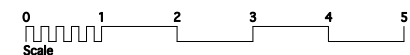

REV	DESCRIPTION	DATE	APPROVED
REVISION HISTORY			

**Malcolm Rowe Architect**

92 Dover House, Bolton Road, London N18 1HR  
 Tel 0208 884 4476 Fax 0208 884 4476  
 Email malcolm.rowe@mac.com

Client  
 Project  
 Drawing Title  
 Scale  
 Date

Mr J Kanani  
 139 Camden High Street London NW1 7JR  
 Elevations: Proposed  
 1:100 @ A3  
 Aug 2019 Drawing No P 01

Rev -

DO NOT SCALE FROM DRAWINGS  
 Contractors must verify all dimensions on site before commencing any work or making any shop drawings.  
 Materials & workmanship are to meet the requirements of current Building Regulations.  
 This drawing is copyright © Malcolm Rowe 2018.