

DO NOT SCALE THIS DRAWING

CONTRACTORS ARE TO CHECK ALL DIMENSIONS PRIOR TO COMMENCEMENT ON SITE AND NOTIFY THE ARCHITECT OF ANY ERRORS, OMISSIONS, OR DISCREPANCIES.
TATE & HINDLE DESIGN LIMITED RETAIN COPYRIGHT OF THIS DRAWING. IT MAY NOT BE COPIED, ALTERED OR REPRODUCED IN ANY WAY WITHOUT THEIR WRITTEN AUTHORITY.

- A EXISTING YELLOW STOCK BRICK CLEANED AND REPAIRED
- B RED BRICK
- C STO RENDER
- D PPC METAL BALUSTERS WITH GLASS PANELS AND PPC HANDRAILS
- E PPC METAL BALUSTERS WITH RAILS AND GLASS PANELS AND PPC HANDRAILS
- F NEW TIMBER SASH WINDOWS TO MATCH ORIGINAL
- G TIMBER WINDOWS WITH PPC ALUMINIUM EXTERNAL FINISH
- H PPC ALUMINIUM CURTAIN WALLING
- J TIMBER CLADDING
- K ALUMINIUM LOUVERED DOORS
- L NEW WALL BUILT WITH RECLAIMED YELLOW STOCK BRICK
- M STRUCTURAL GLAZING
- N SOLAR BLINDS
- O PPC ALUMINIUM DOORS
- P MESH INSTALATION FEATURE
- R WATER FEATURE
- S LOUVERS

NOTE:
AIR BRICK LEVELS IN EXISTING FACADE TO BE CHECKED ON SITE

M.J. - MOVEMENT JOINT
W.H.L. - WINDOW HEAD LEVEL
W.C.L. - WINDOW CILL LEVEL

- 18 LAST CONSTRUCTION ISSUE 08.12.10 HK
- 17 BALUSTRADE ADDED AT THE TOP OF AFF HOUSING ROOF AS PER LATEST PLANNING 28.04.09 HK
- 16 CURTAIN WALLING TYPES INDICATED 27.03.09 MK
- 15 LEVELS TO PRIVATE 4TH/5TH FLOOR CHANGED TO NEW BUILDING HEIGHT 16.02.09 HK
- 14 ELEVATION AMENDED AS PER EXISTING FACADE. DOORS TO PLANT ROOM ADDED 13.01.09 HK
- 13 BUILDING HEIGHT REDUCED AS PER INSTRUCTION N013/B4 LEVELS REVISED 08.12.08 HK
- 12 BUILDING CONTROL SUBMISSION FLL REVISED- CHANGE FROM 50MM TO 25MM FOR FINISHES 14.11.08 MK
- 11 AIR BRICKS, MOVEMENT JOINTS AND WOODCHIP INLET INDICATED CONSTRUCTION ISSUE 25.06.08 MK
- 10 LOUVERS INDICATED CONSTRUCTION ISSUE 09.05.08 EAH
- 09 FFL TO 1ST-4TH AFF. AND 1ST-3RD PRIV. LOWERED BY 50 MM CW TO ATRIUM CHANGING TO WINDOWS&RENDER WALL 14.02.08 HK
- 08 LOUVERS TO SUB-STATION AND PLANT ROOM 30.01.08 HK REVISED
- 07 EXTERNAL STAIRCASE TO TOWPATH OMITTED 11.01.08 HK
- 06 SINGLE DOOR TO TOW PATH REPLACED BY DOUBLE 08.08.07 HK
- 05 LEVEL OF CHANNEL AT TOW PATH DOOR- CHANGED STEEL BASE AND HEAD ADDED TO EXTERNAL COLUMNS AT THE MAIN ENTRANCE TOP HUNG VENTS IN GROUND FLOOR CW ADDED 06.07.07 HK
- 04 FFL/SSL TO AFFORDABLE CHANGED 21.06.07 HK
- 03 OPENING HEIGHT TO TOW PATH CHANGED STRUCTURAL GLAZING UPDATED 15.05.07 HK
- 02 OFFLIGHTS INDICATED OBSCURE GLAZING INDICATED 22.03.07 HK
- 01 RWP INCLUDED 16.03.07 SC
- 00 FOR INFORMATION AND COMMENT 16.02.07 SC

CONSTRUCTION

client LONDON & NEWCASTLE


project 30 OVAL ROAD

SOUTH ELEVATION & NORTH ELEVATION


scale 1:100 @ A1 & 1:200 @ A3 HK drawn by SEPTEMBER 2006

job 4260 (05)001 18

TATE AND HINDLE DESIGN LIMITED
1 LINDSEY STREET
SMITHFIELD
LONDON EC1A 9HP
Tel: 020 7332 4850 Fax: 020 7332 4888
E: mail@tatehindle.co.uk W: www.tatehindle.co.uk

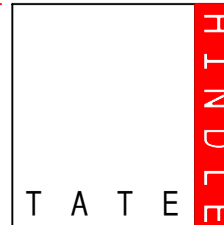

SOUTH ELEVATION

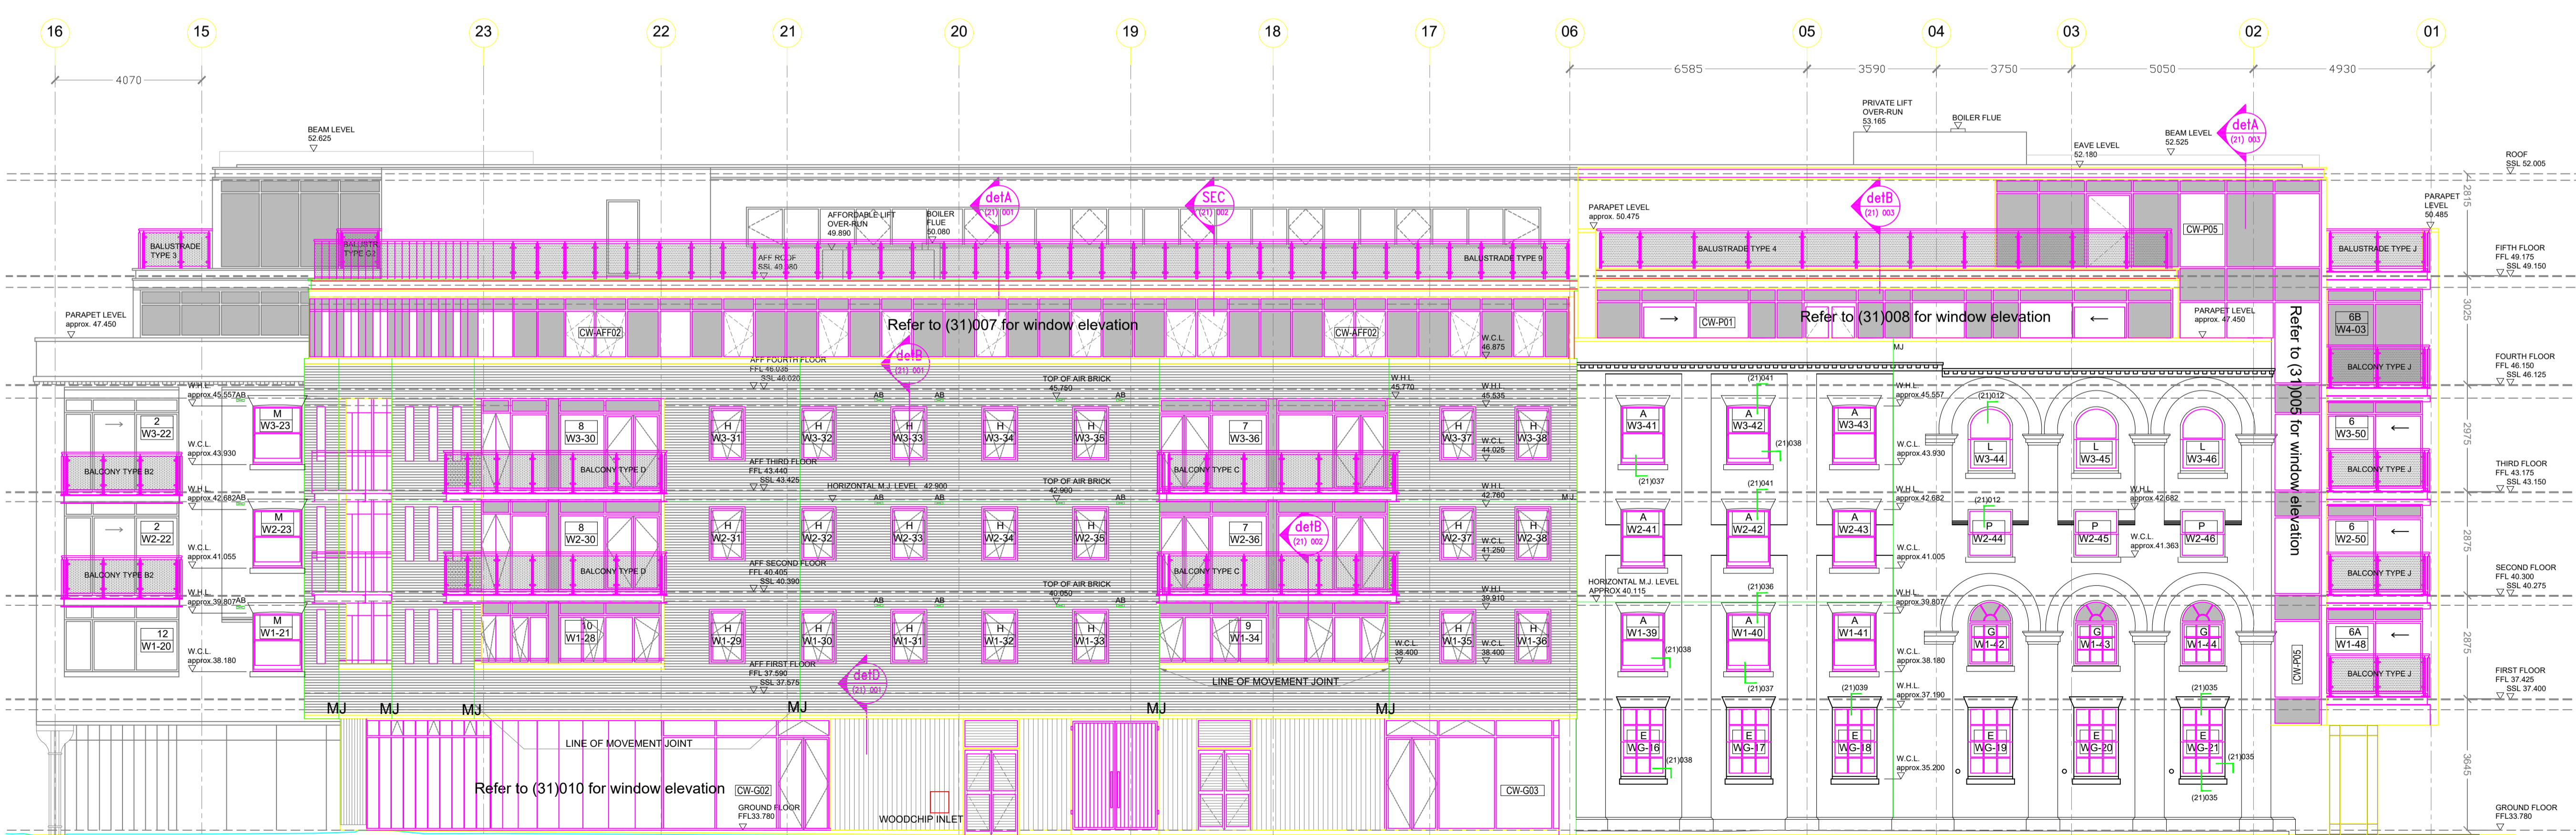

NORTH ELEVATION

AFFORDABLE BLOCK ELEVATION NOT ORTHOGONAL