


DO NOT SCALE: Use figured dimensions only. All dimesnions are to be checked on site. Any queries or discrepancies must be reported immediately to the architect.

This drawing is to be read in conjunction with drawings and specifications prepared by the architects and any other information prepared by others for the stated project.

All illustrated material is subject to copyright unless otherwise agreed in writing. This document must be read for the express purpose and project for which it has been created and delivered and must be read with relevant specification clauses.

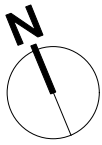


PROPOSED PLAN KEY

EXISTING WALLS

PROPOSED WALLS

Note:
All chrome door furniture and fittings to be replaced
Door furniture replaced with aged brass finish

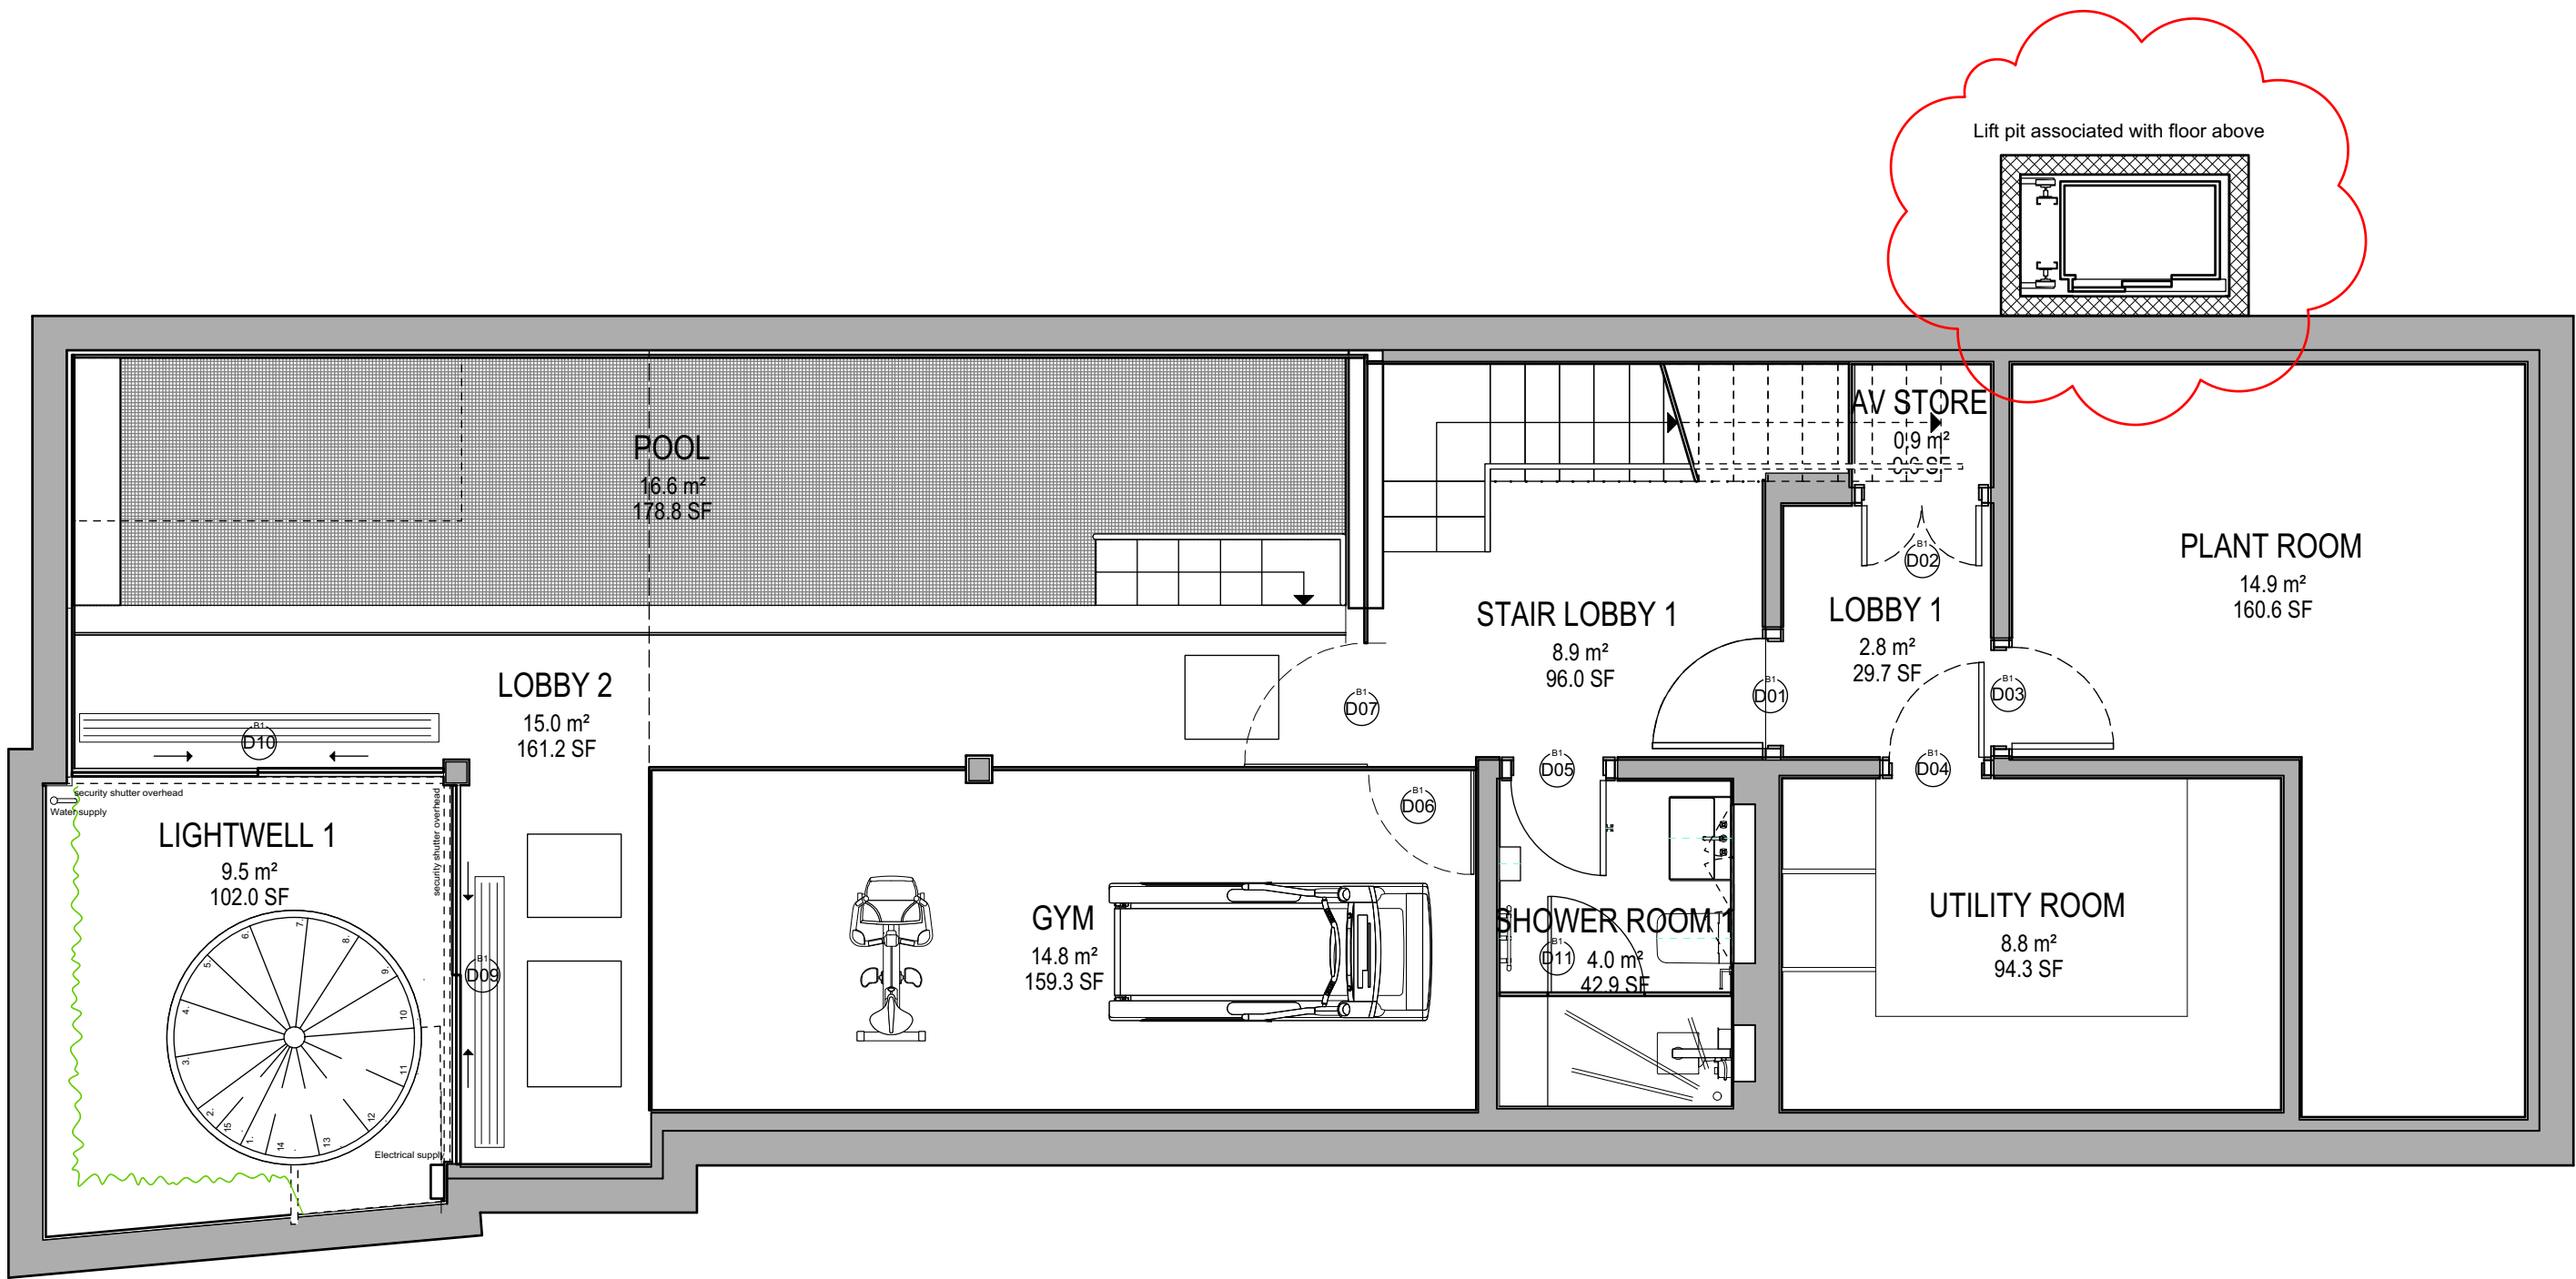




FOR PLANNING

Rev	Date	Drawn	Description
01	30.10.20	CO	Revised to Planners comments

STANESBY
ARCHITECTURE
info@stanesbyarchitecture.co.uk
www.Stanesbyarchitecture.co.uk
m: 07917 246 805

Project title		
94 South Hill Park		
Drawing title		
Proposed Basement Plan		
Date	Drawn by	Checked
Sep 2020	CO	GS
Scale	1:50 @ A1 1:100 @ A3	Rev. 01
Drawing number: 2002-A-4-010		

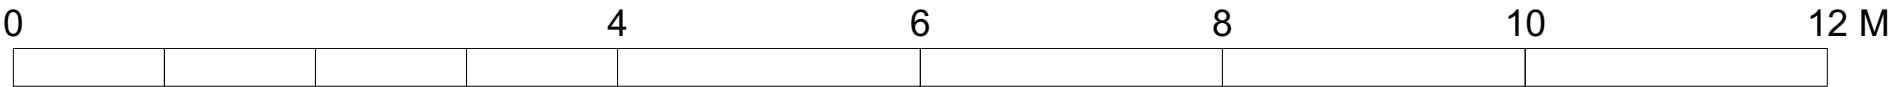

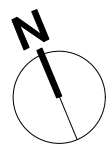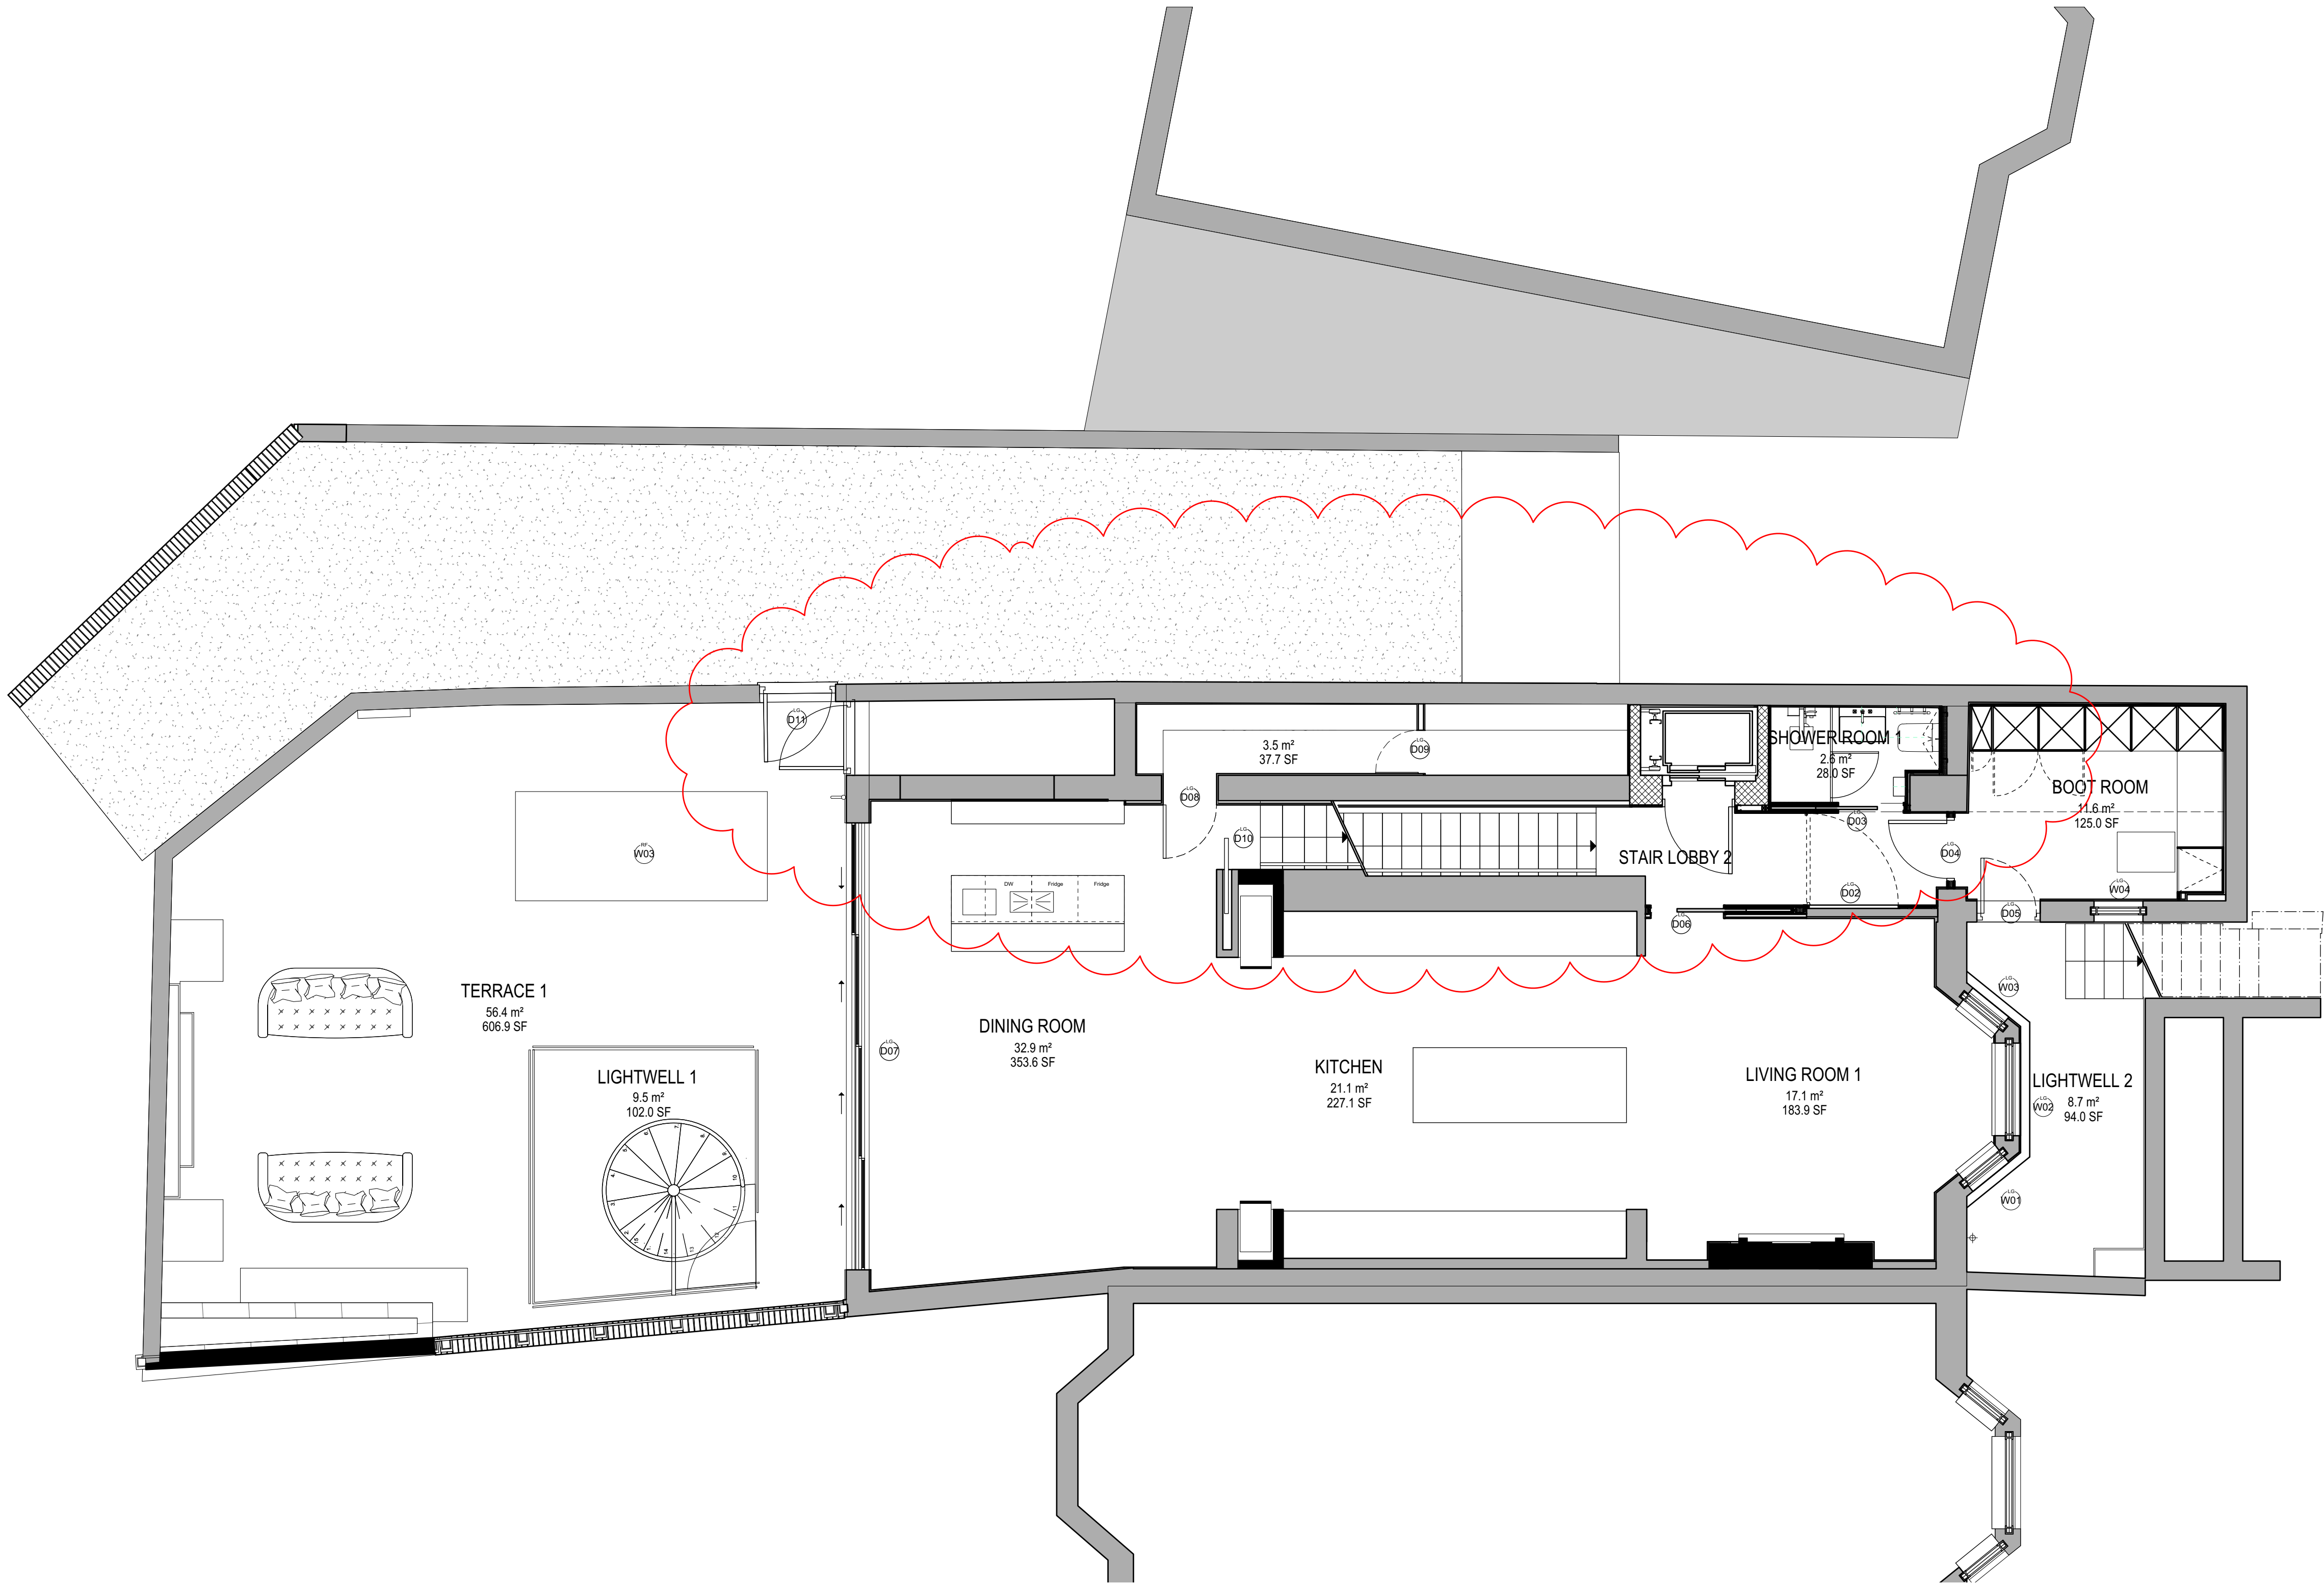

DO NOT SCALE: Use figured dimensions only. All dimesnlions are to be checked on site. Any queries or discrepancies must be reported immediately to the architect.

This drawing is to be read in conjunction with drawings and specifications prepared by the architects and any other information prepared by others for the stated project.

All illustrated material is subject to copyright unless otherwise agreed in writing. This document must be read for the express purpose and project for which it has been created and delivered and must be read with relevant specification clauses.

PROPOSED PLAN KEY

EXISTING WALLS

PROPOSED WALLS


Note:
All chrome door furniture and fittings to be replaced
Door furniture replaced with aged brass finish

FOR PLANNING

Rev	Date	Drawn	Description
01	30.10.20	CO	Revised to Planners comments
02	11.11.20	CO	Revised to Planners comments

STANESBY
ARCHITECTURE
info@stanesbyarchitecture.co.uk
www.Stanesbyarchitecture.co.uk
m: 07917 246 805

Project title		
94 South Hill Park		
Drawing title		
Proposed Lower Ground Floor Plan		
Date	Drawn by	Checked
Sep 2020	CO	GS
Scale	1:50 @ A1 1:100 @ A3	Rev. 02
Drawing number: 2002-A-4-020		

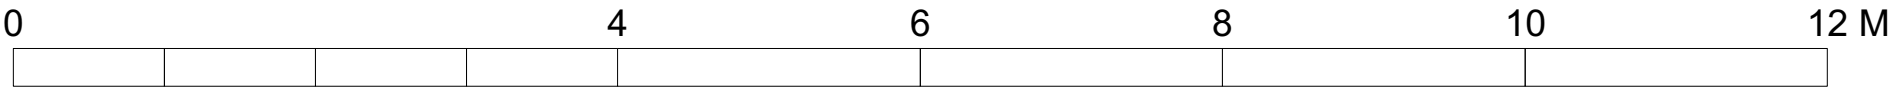

DO NOT SCALE: Use figured dimensions only. All dimesnions are to be checked on site. Any queries or discrepancies must be reported immediately to the architect.

This drawing is to be read in conjunction with drawings and specifications prepared by the architects and any other information prepared by others for the stated project.

All illustrated material is subject to copyright unless otherwise agreed in writing. This document must be read for the express purpose and project for which it has been created and delivered and must be read with relevant specification clauses.

PROPOSED PLAN KEY

EXISTING WALLS

PROPOSED WALLS


Note:
All chrome door furniture and fittings to be replaced
Door furniture replaced with aged brass finish

FOR PLANNING


Rev	Date	Drawn	Description
01	19.06.20	CO	Window removed from side elevation
02	30.10.20	CO	Design revised to Planners comments

STANESBY
ARCHITECTURE
info@stanesbyarchitecture.co.uk
www.Stanesbyarchitecture.co.uk
m: 07917 246 805

Project title		
94 South Hill Park		
Drawing title		
Proposed Ground Floor Plan		
Date	Drawn by	Checked
Sep 2020	CO	GS
Scale	1:50 @ A1 1:100 @ A3	Rev. 02
Drawing number: 2002-A-4-030		

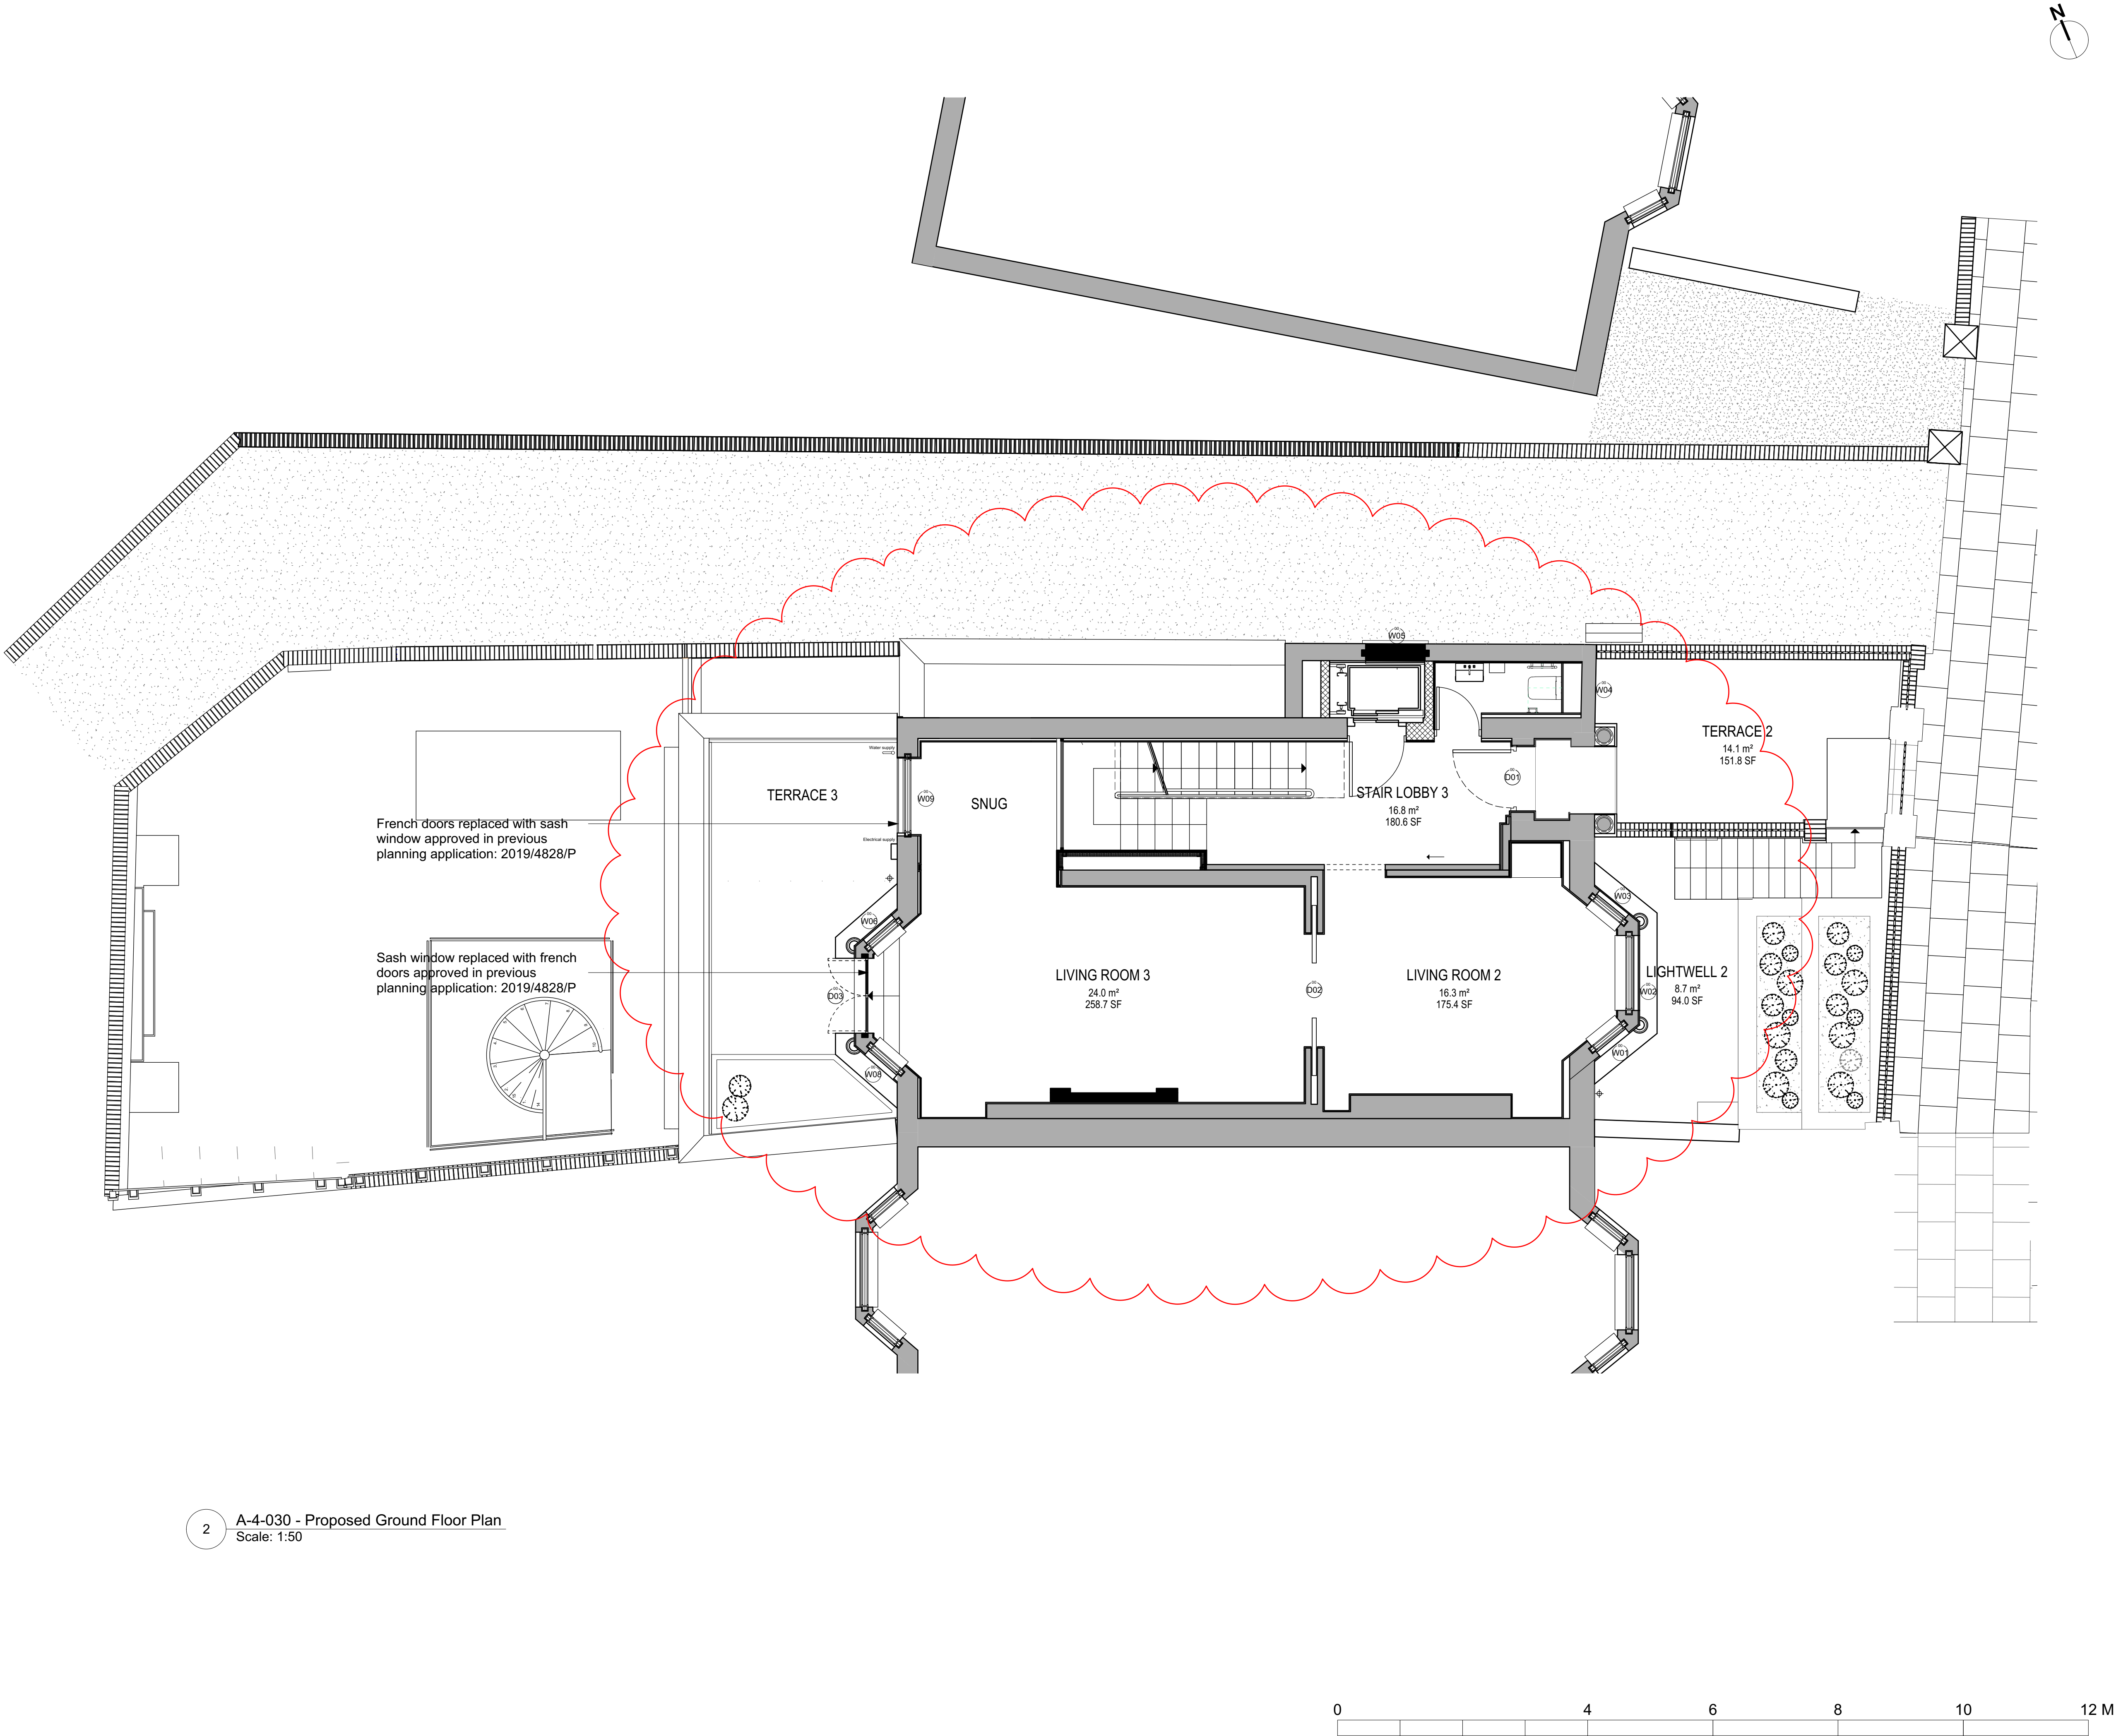

2 A-4-030 - Proposed Ground Floor Plan
Scale: 1:50

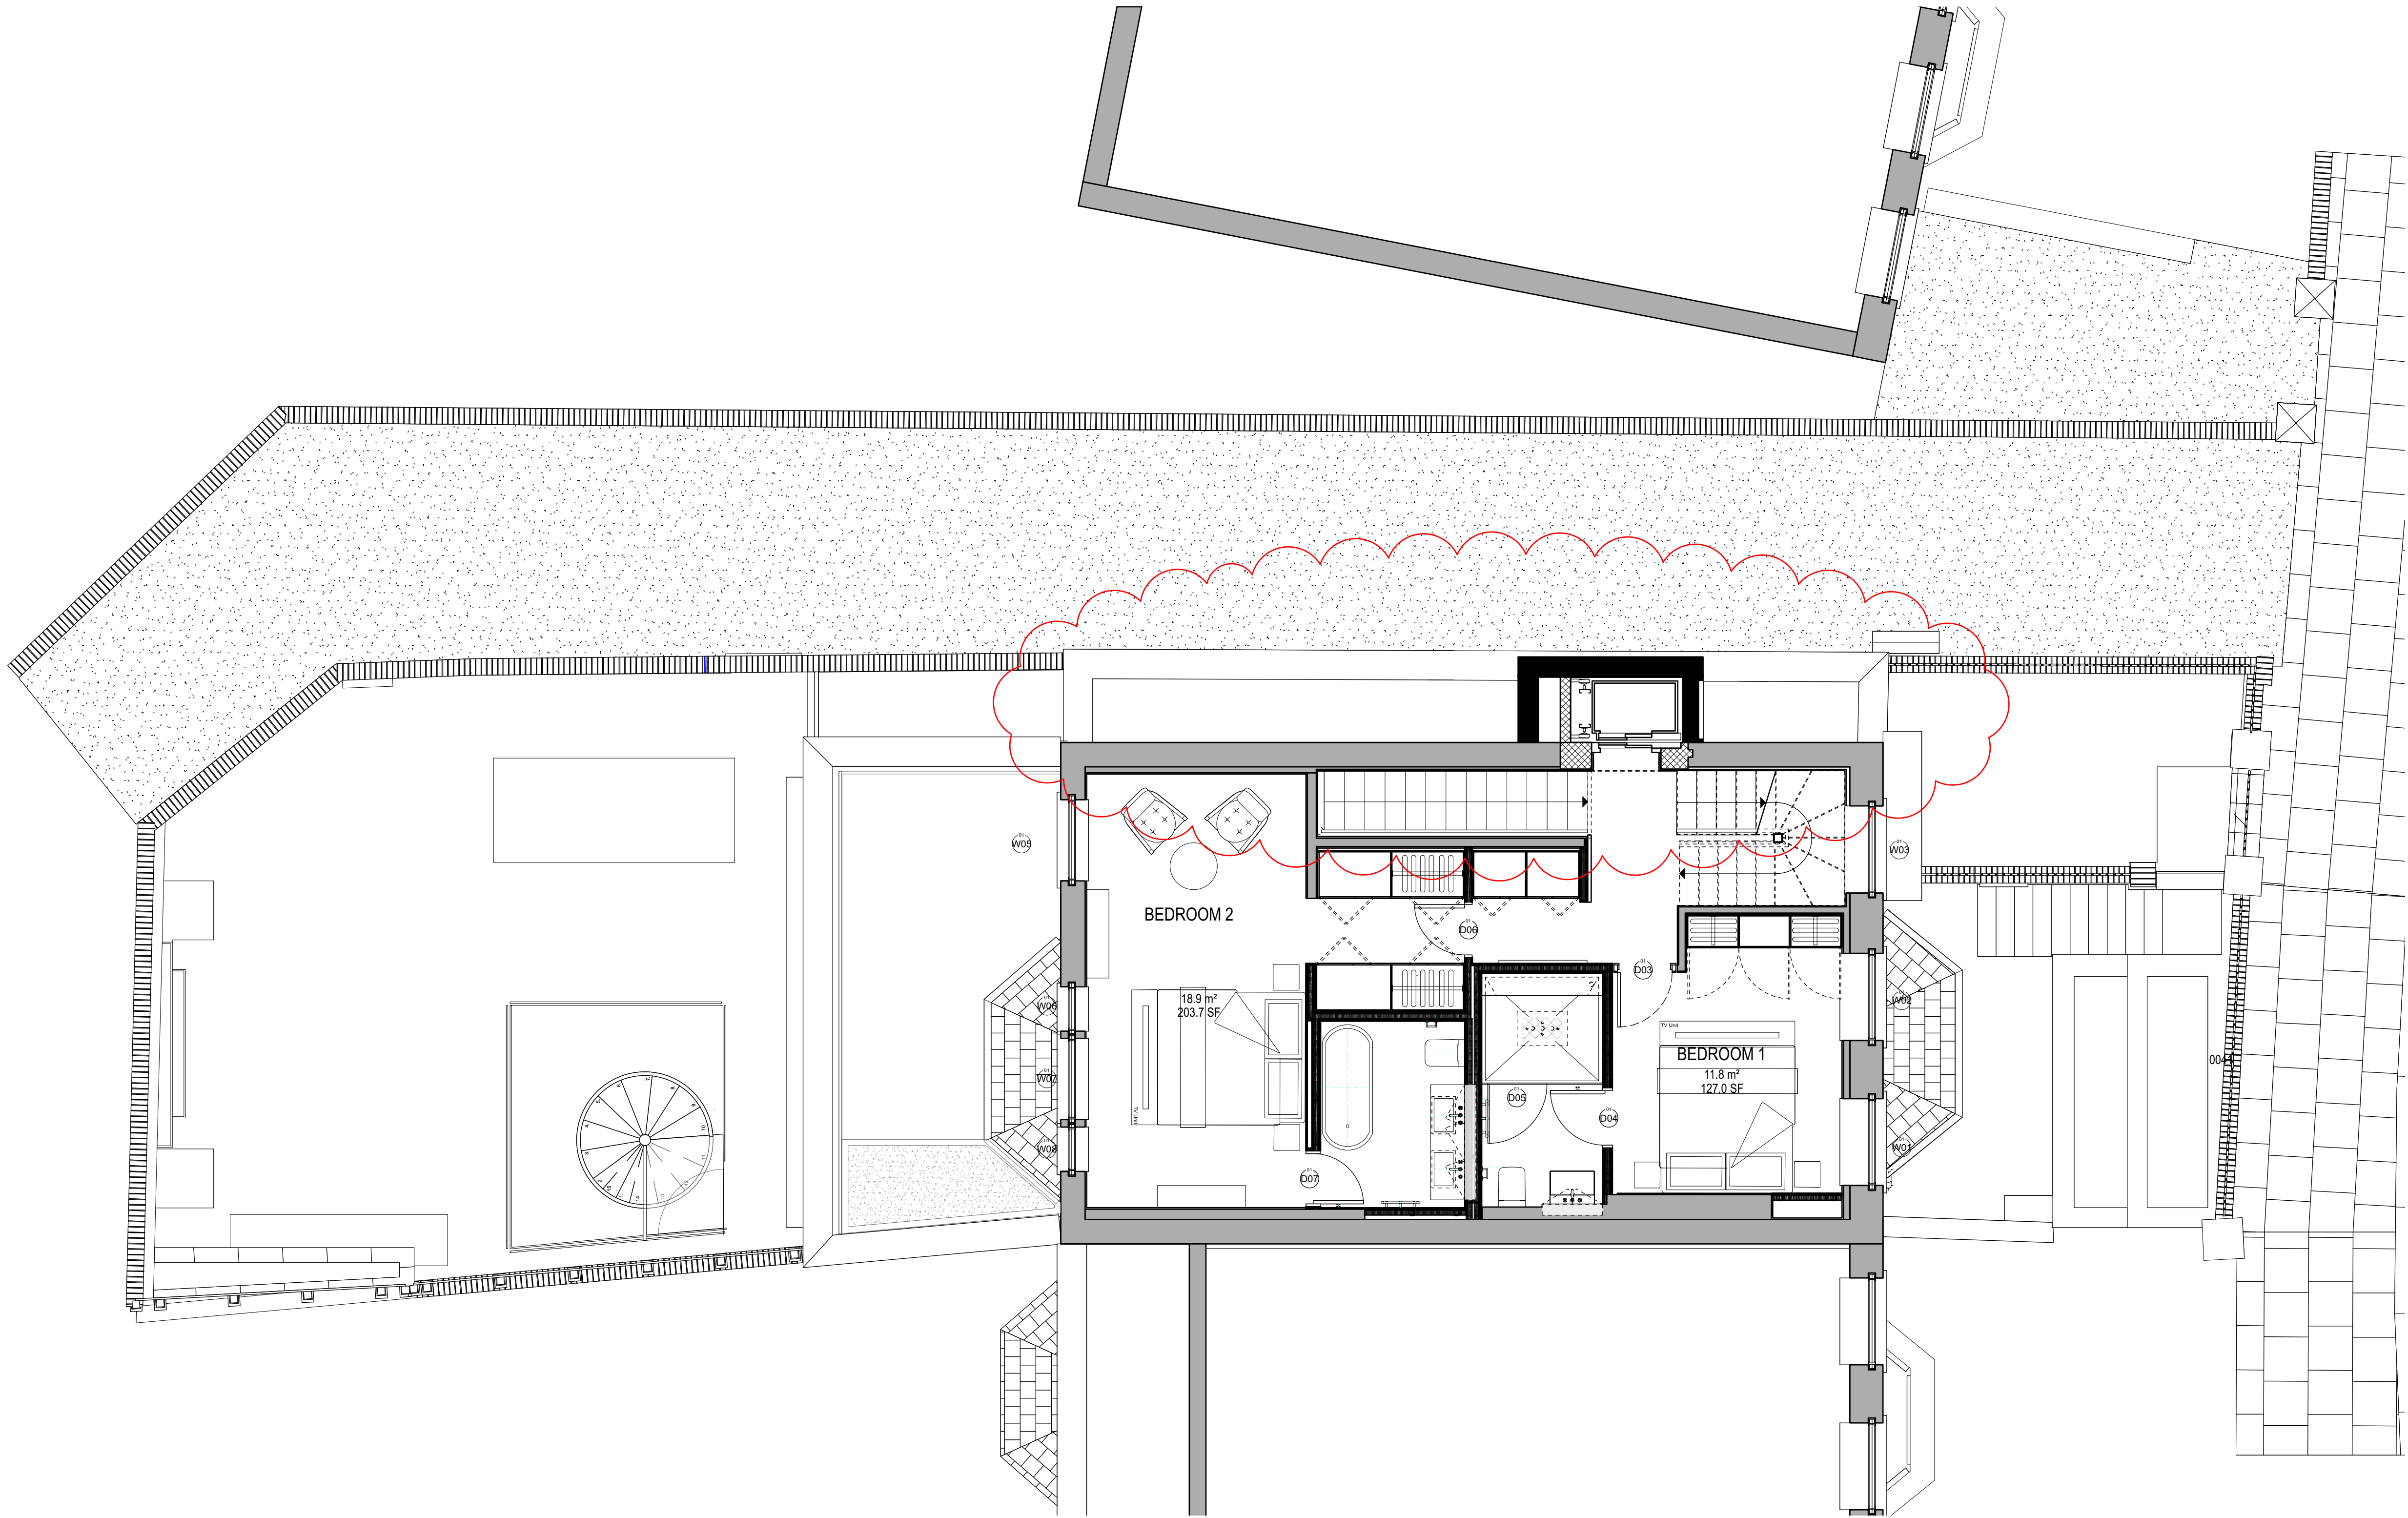

DO NOT SCALE: Use figured dimensions only. All dimesnioms are to be checked on site. Any queries or discrepancies must be reported immediately to the architect.

This drawing is to be read in conjunction with drawings and specifications prepared by the architects and any other information prepared by others for the stated project.

All illustrated material is subject to copyright unless otherwise agreed in writing. This document must be read for the express purpose and project for which it has been created and delivered and must be read with relevant specification clauses.

PROPOSED PLAN KEY

EXISTING WALLS

PROPOSED WALLS


Note:
All chrome door furniture and fittings to be replaced
Door furniture replaced with aged brass finish


FOR PLANNING

Rev	Date	Drawn	Description
01	30.10.20	CO	Revised to Planners comments

STANESBY
ARCHITECTURE
info@stanesbyarchitecture.co.uk
www.Stanesbyarchitecture.co.uk
m: 07917 246 805

Project title		
94 South Hill Park		
Drawing title		
Proposed First Floor Plan		
Date	Drawn by	Checked
Sep 2020	CO	GS
Scale	1:50 @ A1 1:100 @ A3	Rev. 01
Drawing number:	2002-A-4-040	

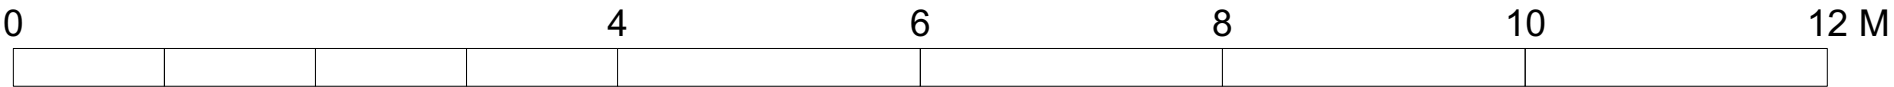

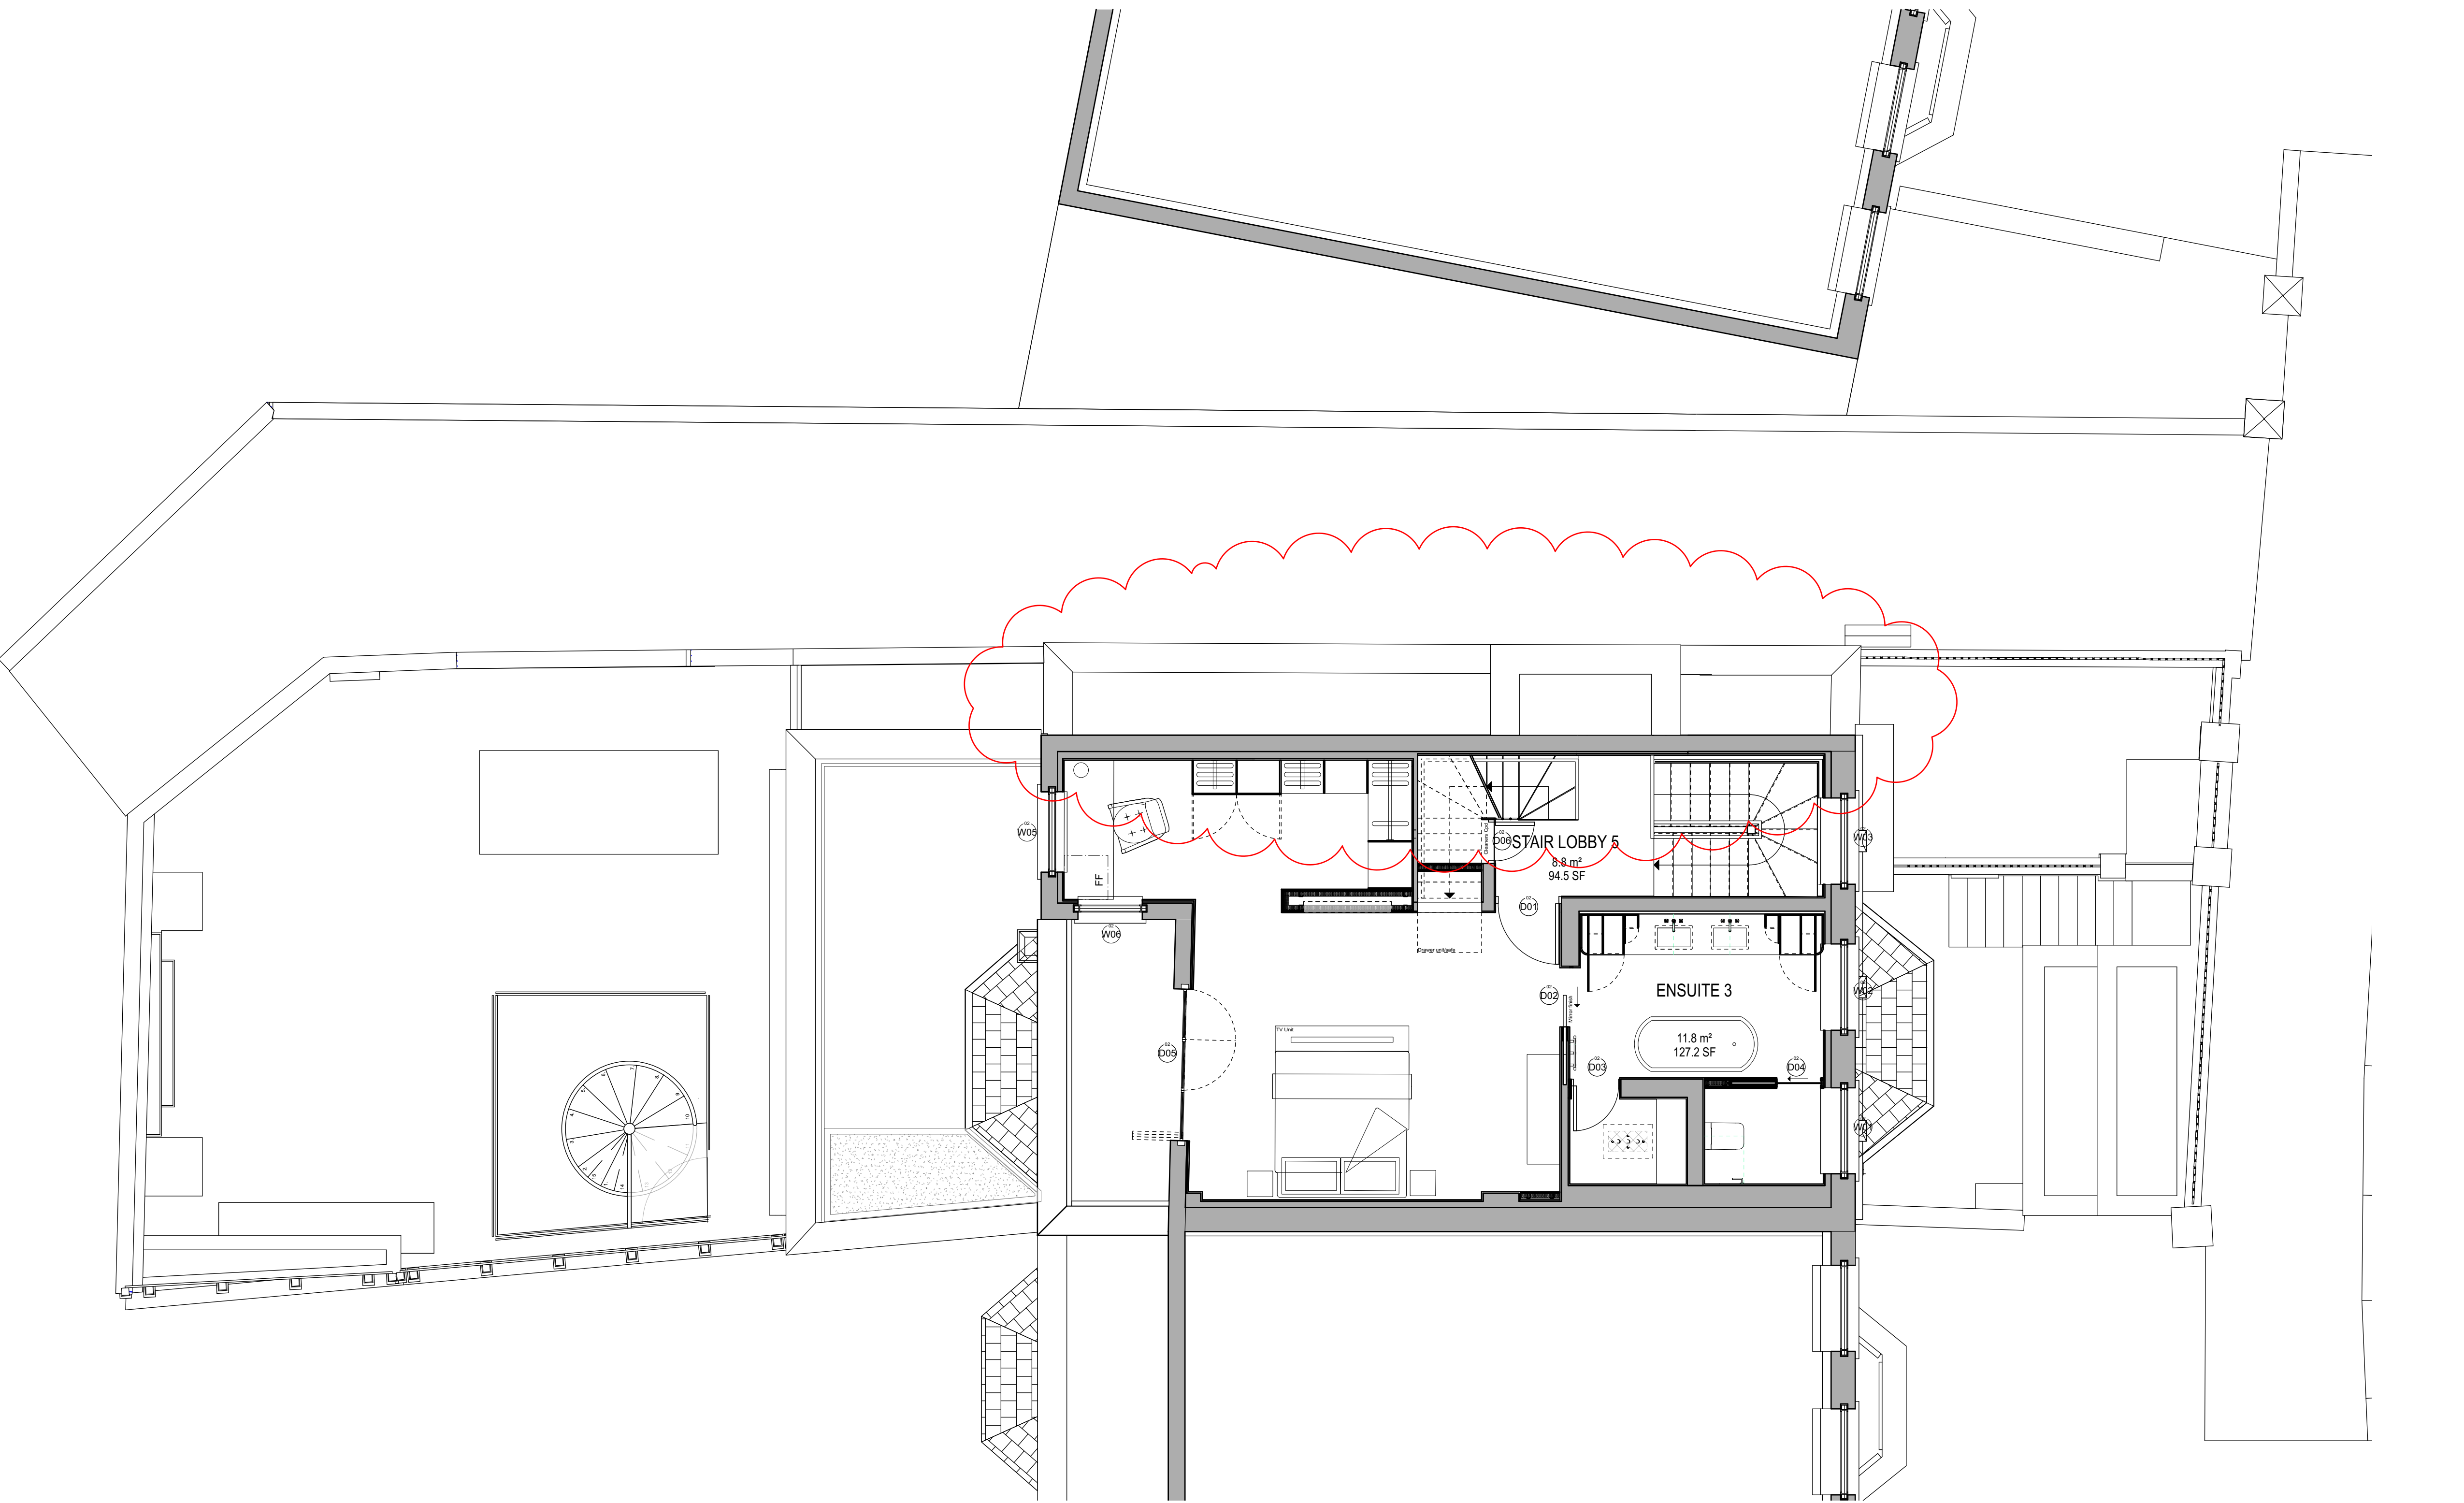

DO NOT SCALE: Use figured dimensions only. All dimesnrions are to be checked on site. Any queries or discrepancies must be reported immediately to the architect.

This drawing is to be read in conjunction with drawings and specifications prepared by the architects and any other information prepared by others for the stated project.

All illustrated material is subject to copyright unless otherwise agreed in writing. This document must be read for the express purpose and project for which it has been created and delivered and must be read with relevant specification clauses.

PROPOSED PLAN KEY

EXISTING WALLS


Note:
All chrome door furniture and fittings to be replaced
Door furniture replaced with aged brass finish


FOR PLANNING

Rev	Date	Drawn	Description
01	30.10.20	CO	Revised to Planners comments

STANESBY
ARCHITECTURE
info@stanesbyarchitecture.co.uk
www.Stanesbyarchitecture.co.uk
m: 07917 246 805

Project title		
94 South Hill Park		
Drawing title		
Proposed Second Floor Plan		
Date	Drawn by	Checked
Sep 2020	CO	GS
Scale	1:50 @ A1 1:100 @ A3	Rev. 01
Drawing number: 2002-A-4-050		

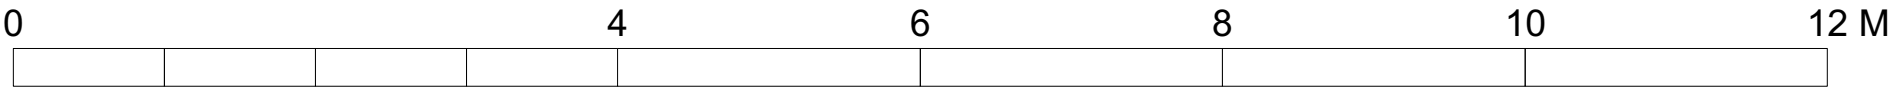

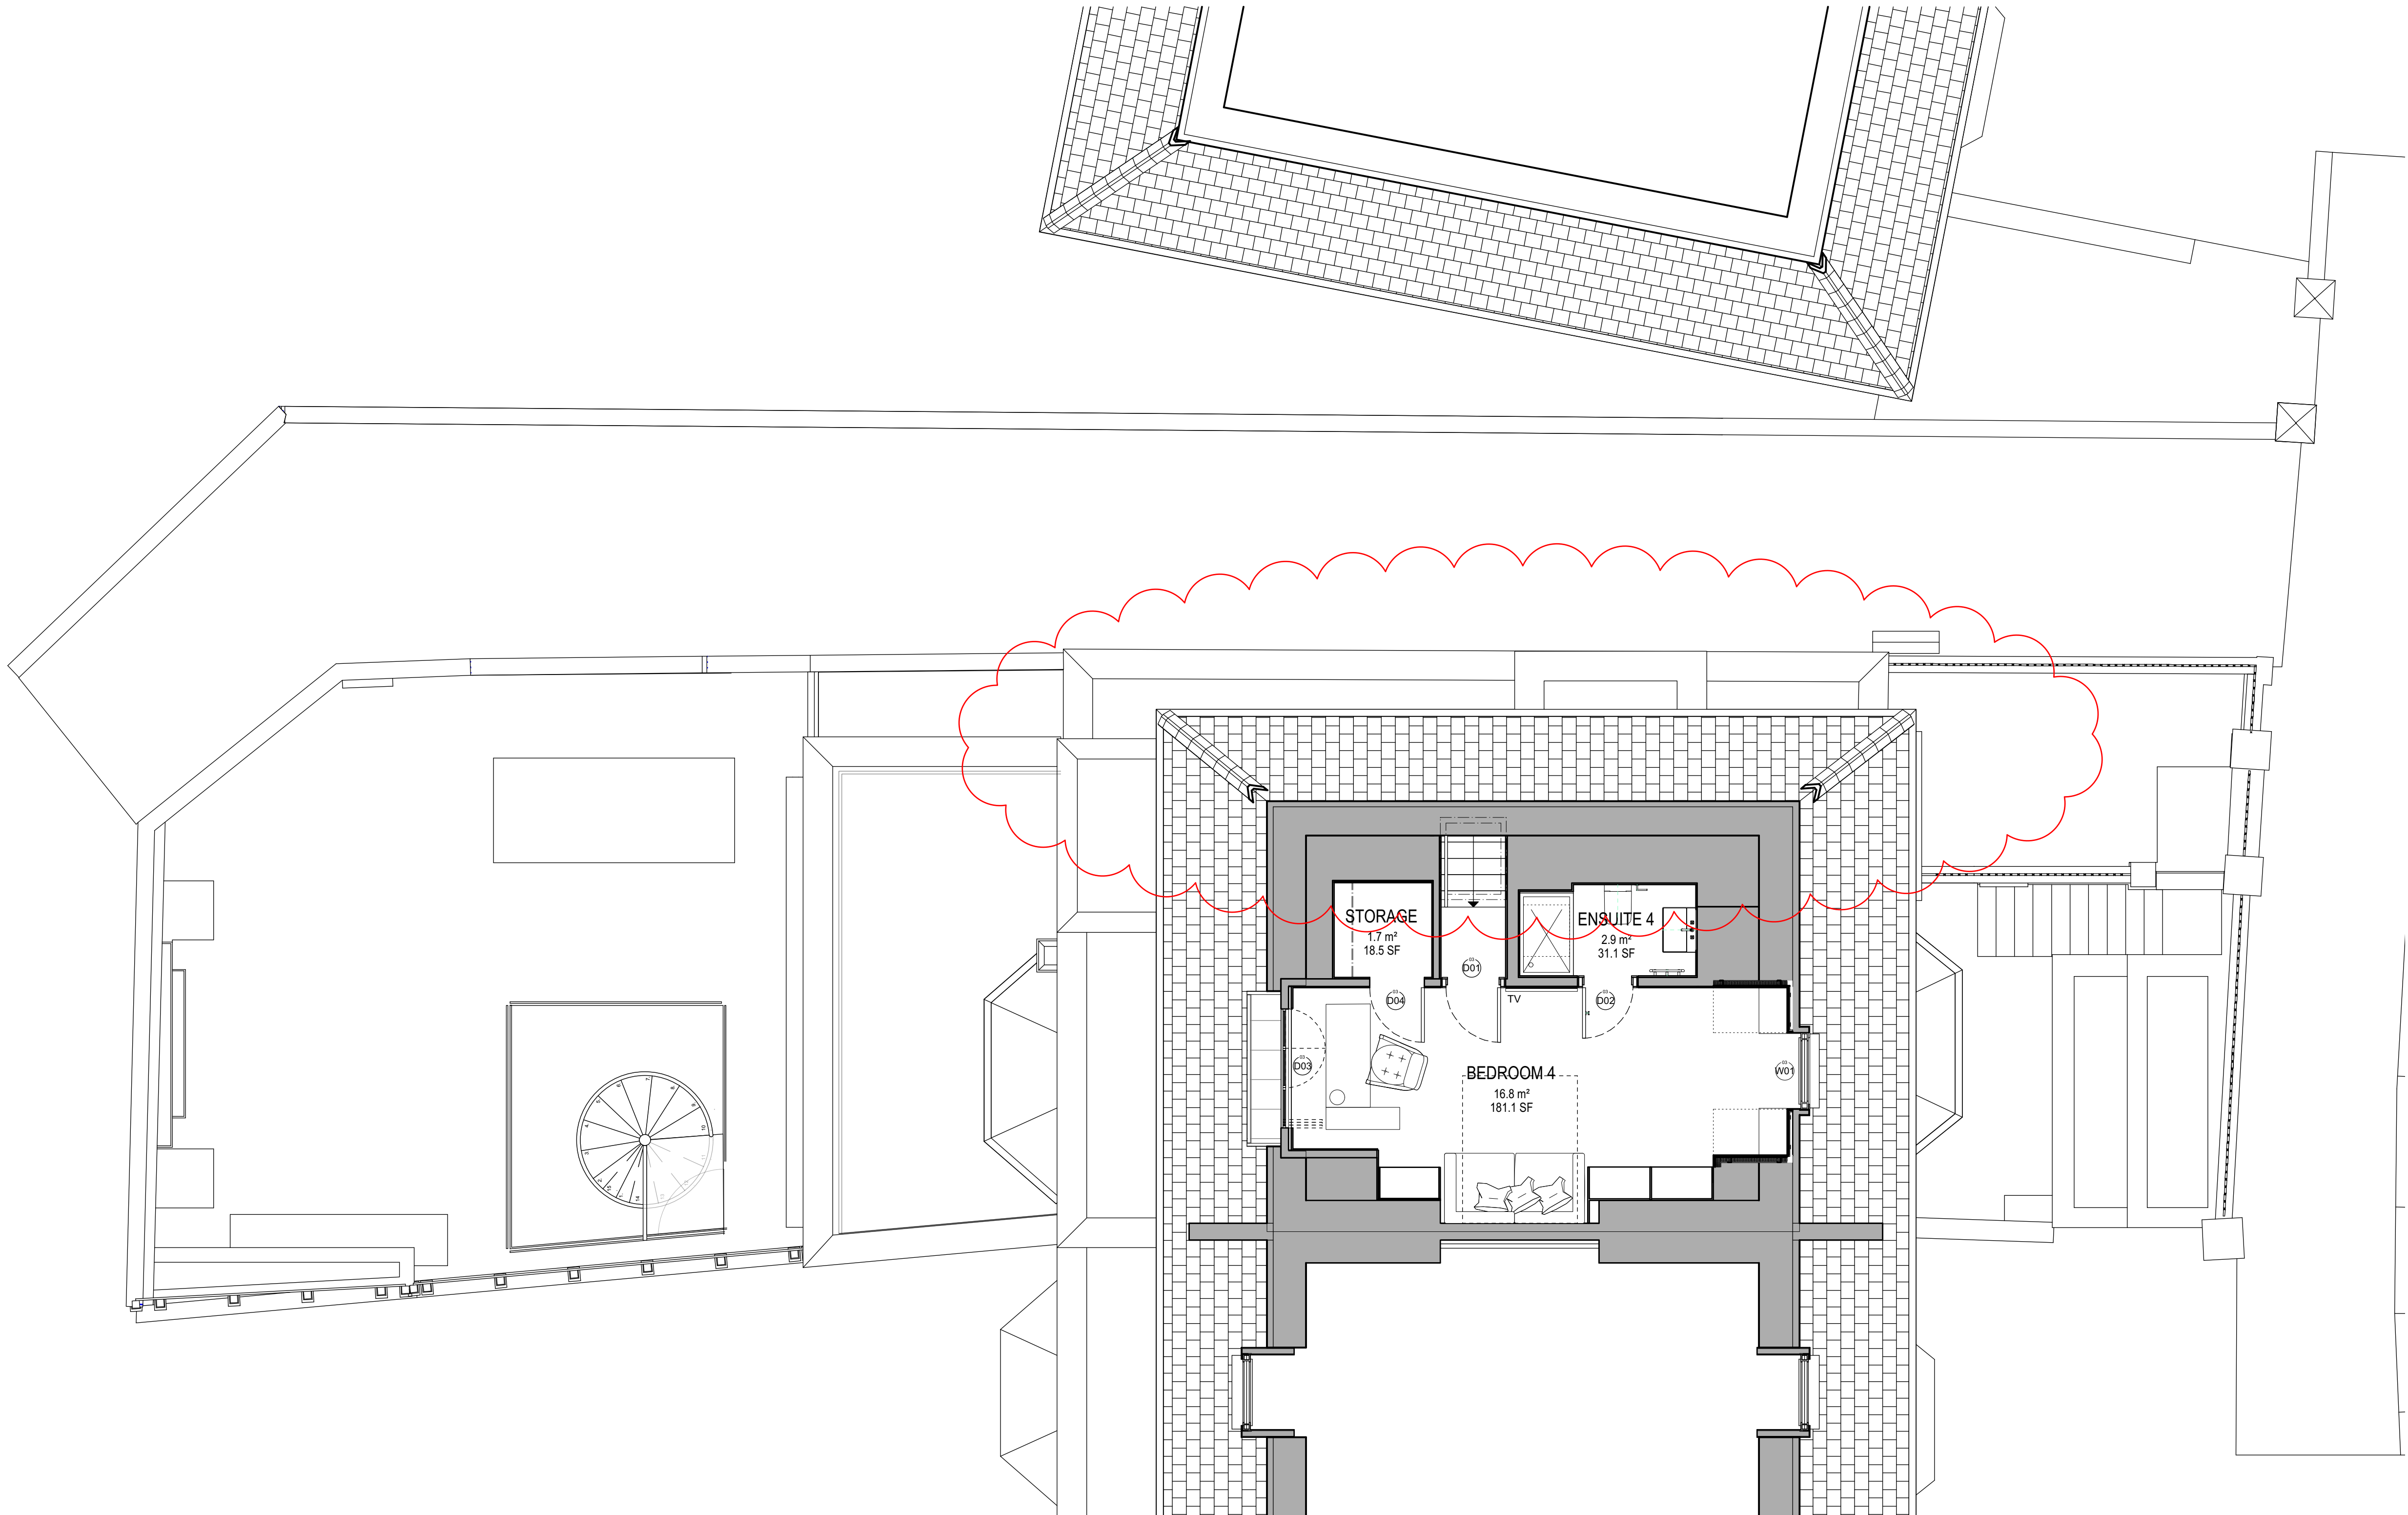

DO NOT SCALE: Use figured dimensions only. All dimesnrions are to be checked on site. Any queries or discrepancies must be reported immediately to the architect.

This drawing is to be read in conjunction with drawings and specifications prepared by the architects and any other information prepared by others for the stated project.

All illustrated material is subject to copyright unless otherwise agreed in writing. This document must be read for the express purpose and project for which it has been created and delivered and must be read with relevant specification clauses.

PROPOSED PLAN KEY

EXISTING WALLS

PROPOSED WALLS

Note:
All chrome door furniture and fittings to be replaced
Door furniture replaced with aged brass finish


FOR PLANNING


Rev	Date	Drawn	Description
01	30.10.20	CO	Revised to Planners comments

STANESBY
ARCHITECTURE
info@stanesbyarchitecture.co.uk
www.Stanesbyarchitecture.co.uk
m: 07917 246 805

Project title		
94 South Hill Park		
Drawing title		
Proposed Third Floor Plan		
Date	Drawn by	Checked
Sep 2020	CO	GS
Scale	1:50 @ A1 1:100 @ A3	Rev. 01
Drawing number: 2002-A-4-060		

3 A-4-060 - Proposed Third Floor Plan
Scale: 1:50

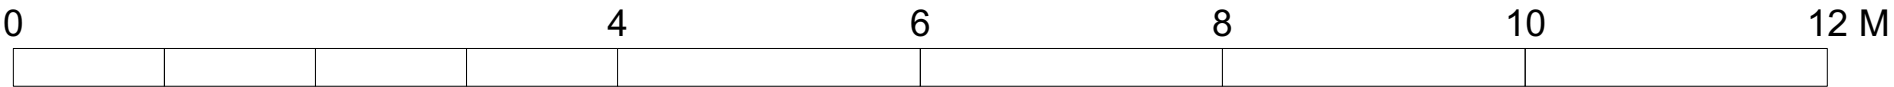

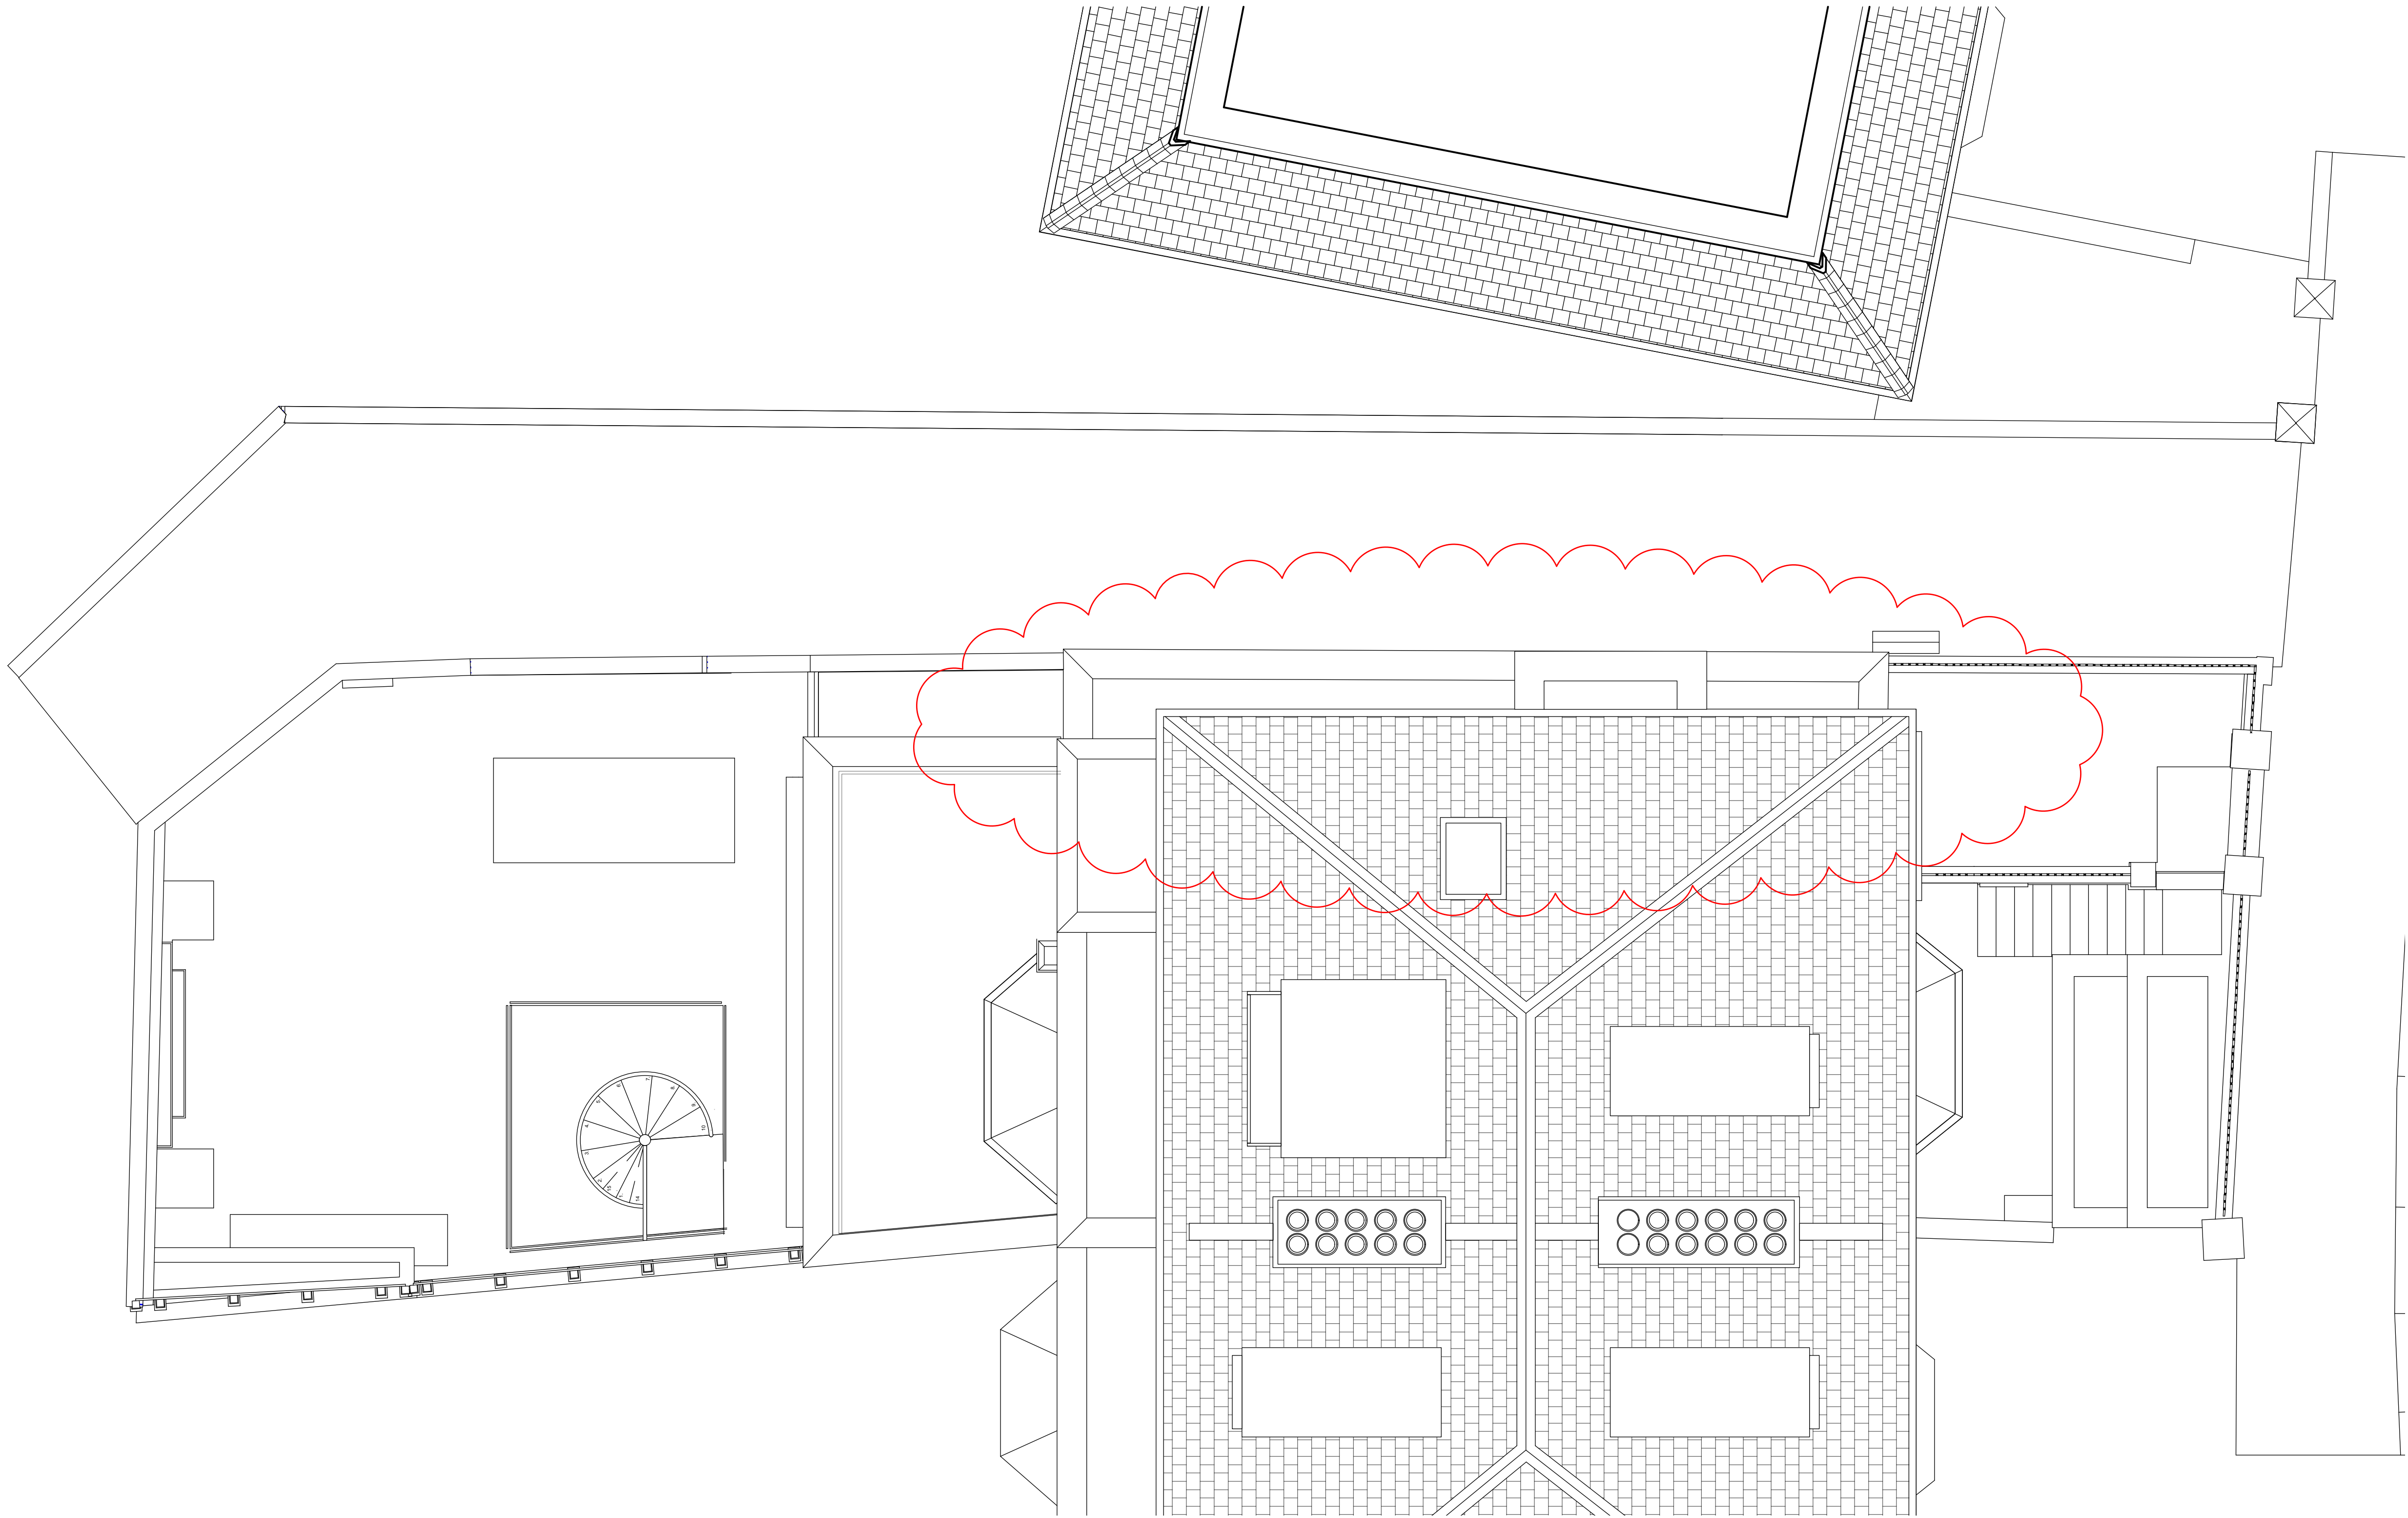

DO NOT SCALE: Use figured dimensions only. All dimesnrions are to be checked on site. Any queries or discrepancies must be reported immediately to the architect.

This drawing is to be read in conjunction with drawings and specifications prepared by the architects and any other information prepared by others for the stated project.

All illustrated material is subject to copyright unless otherwise agreed in writing. This document must be read for the express purpose and project for which it has been created and delivered and must be read with relevant specification clauses.

PROPOSED PLAN KEY

EXISTING WALLS

PROPOSED WALLS

Note:
All chrome door furniture and fittings to be replaced
Door furniture replaced with aged brass finish

FOR PLANNING

Rev	Date	Drawn	Description
01	30.10.20	CO	Revised to Planners comments

STANESBY
ARCHITECTURE
info@stanesbyarchitecture.co.uk
www.Stanesbyarchitecture.co.uk
m: 07917 246 805

Project title		
94 South Hill Park		
Drawing title		
Proposed Roof Plan		
Date	Drawn by	Checked
Sep 2020	CO	GS
Scale	1:50 @ A1 1:100 @ A3	Rev. 01
Drawing number: 2002-A-4-070		

3 A-4-070 - Proposed Roof Plan
Scale: 1:50

