

All works to be carried out in accordance with current building regulations and as per signed contract. All dimensions / levels to be checked and verified on site before commencing any work and any discrepancies to be reported to the office immediately. This drawing to be read in conjunction with contract documents, project working drawings, specification, all consultants / specialist drawings, details and specification. All materials to be used in the construction of the external surfaces of the new works shall match those in the existing building.

CLIENT:
Mrs Sharan France
DRAWING TITLE:
Ground Fl and First Fl Plans


JOB TITLE:
Ground Extension
JOB REF / ADDRESS:
EW202000086 Ground Floor Flat 4 Savernake Road NW3 2JN (France)

SCALE: DATE:
1/100 @ A3 November 20
1/50 @ A3

PP Ref:
PP-
JOB NO:
EW202000086

PHASE:
Planning
DRAWING NO:
01

DRAWN BY:
DO
REVISION:
00

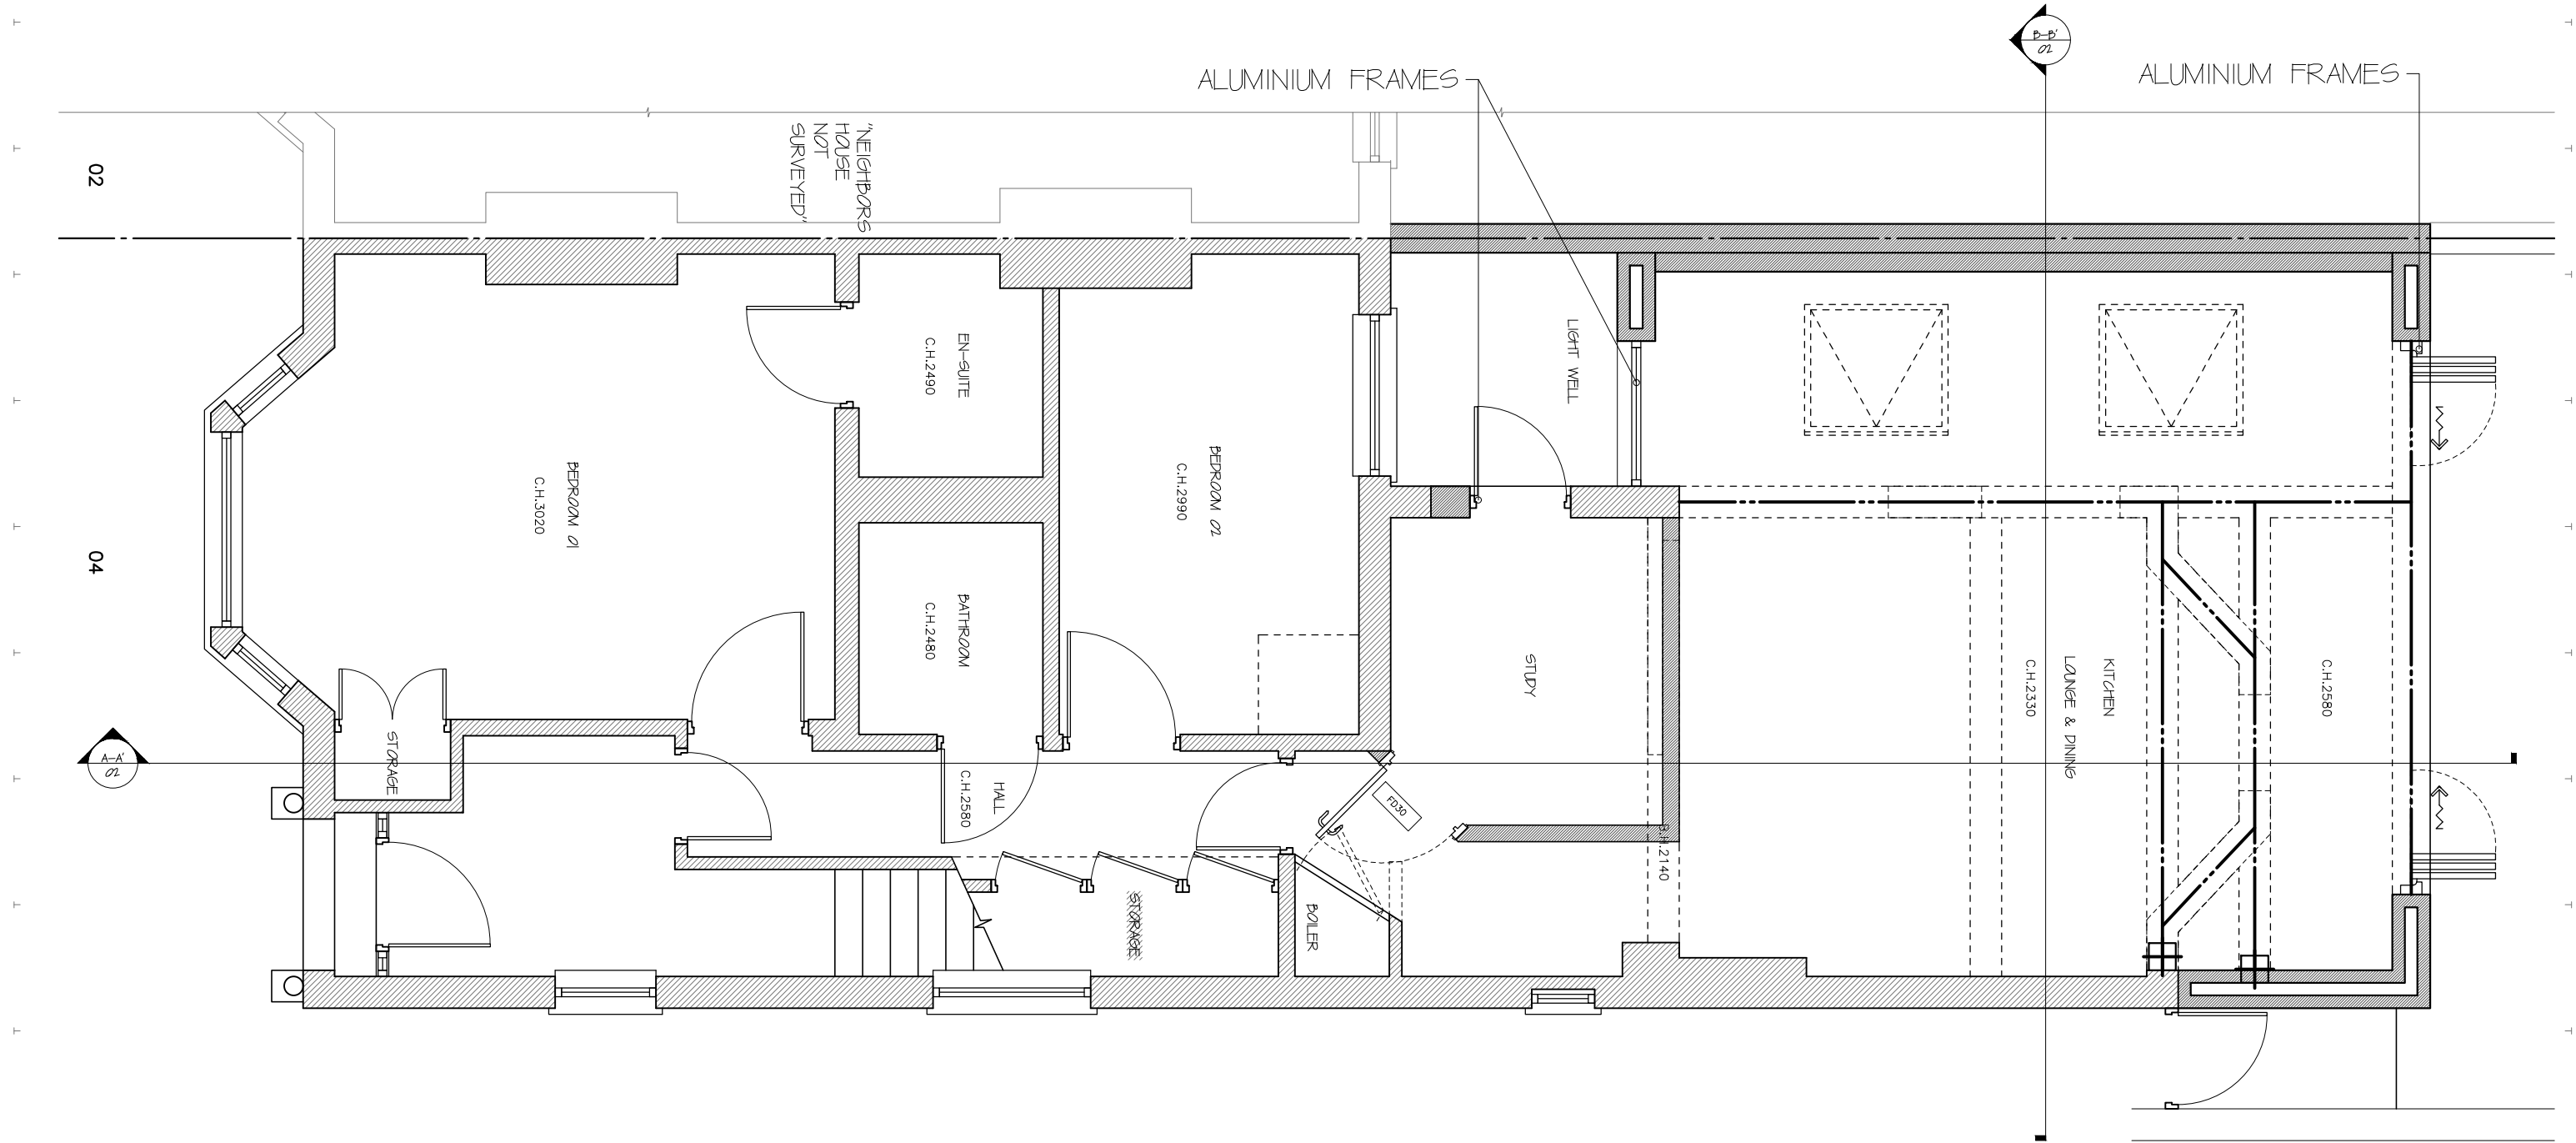

Proposed Ground Floor

1:50

All works to be carried out in accordance with current building regulations and as per signed contract. All dimensions / levels to be checked and verified on site before commencing any work and any discrepancies to be reported to the office immediately. This drawing to be read in conjunction with contract documents, project working drawings, specification, all consultants / specialist drawings, details and specification. All materials to be used in the construction of the external surfaces of the new works shall match those in the existing building.





CLIENT:
Mrs Sharan France
DRAWING TITLE:
Proposed Ground

JOB TITLE:
Ground Extension
JOB REF / ADDRESS:
EW202000086 Ground Floor Flat 4 Savernake Road NW3 2JN (France)

SCALE: DATE:
1/100 @ A3 November 20
1/50 @ A3

PP Ref: PP-
JOB NO: EW202000086

PHASE: Planning
DRAWING NO: 02
DRAWN BY: DO
REVISION: 00

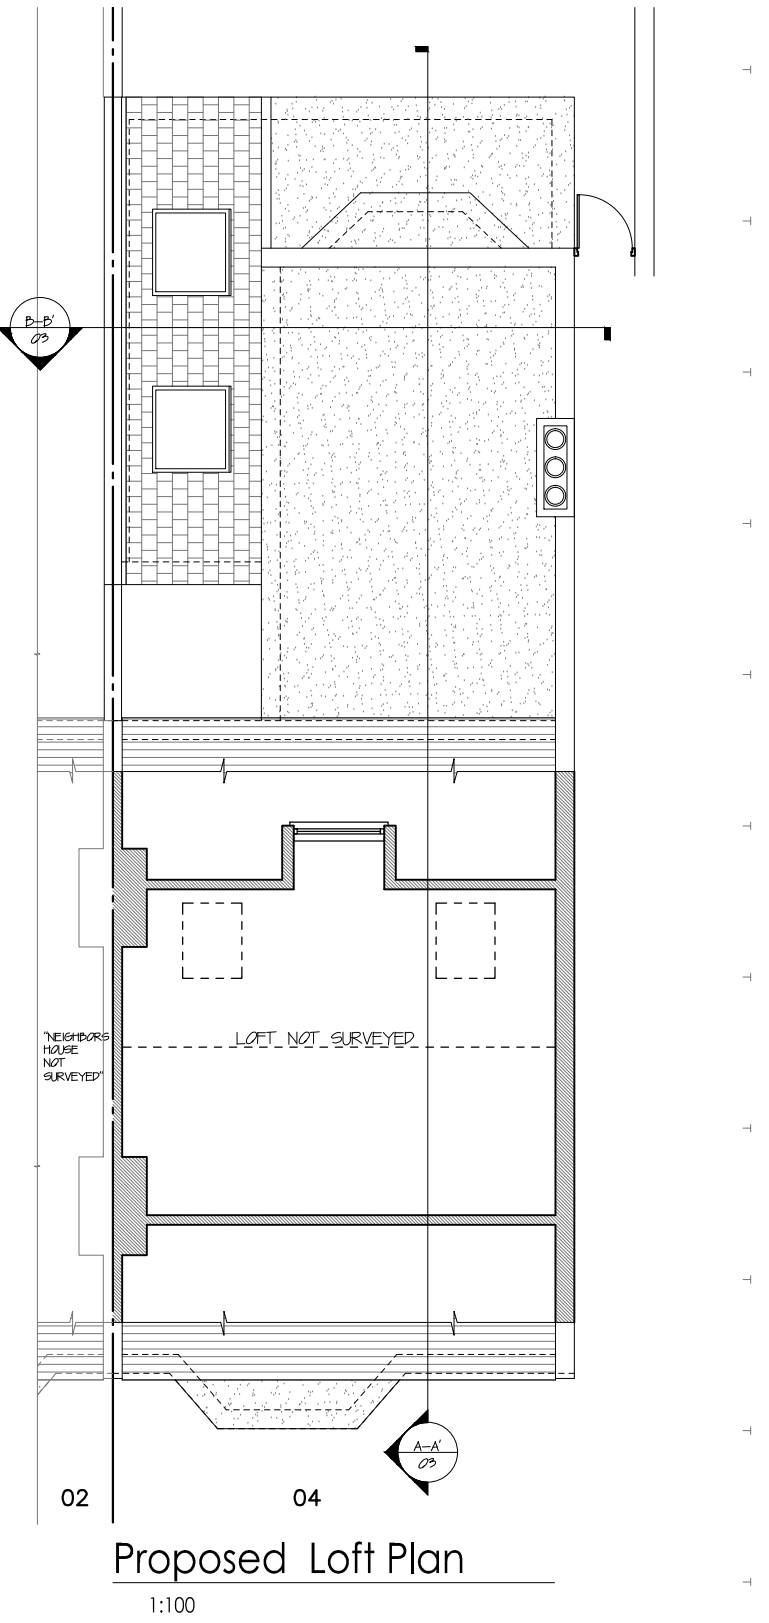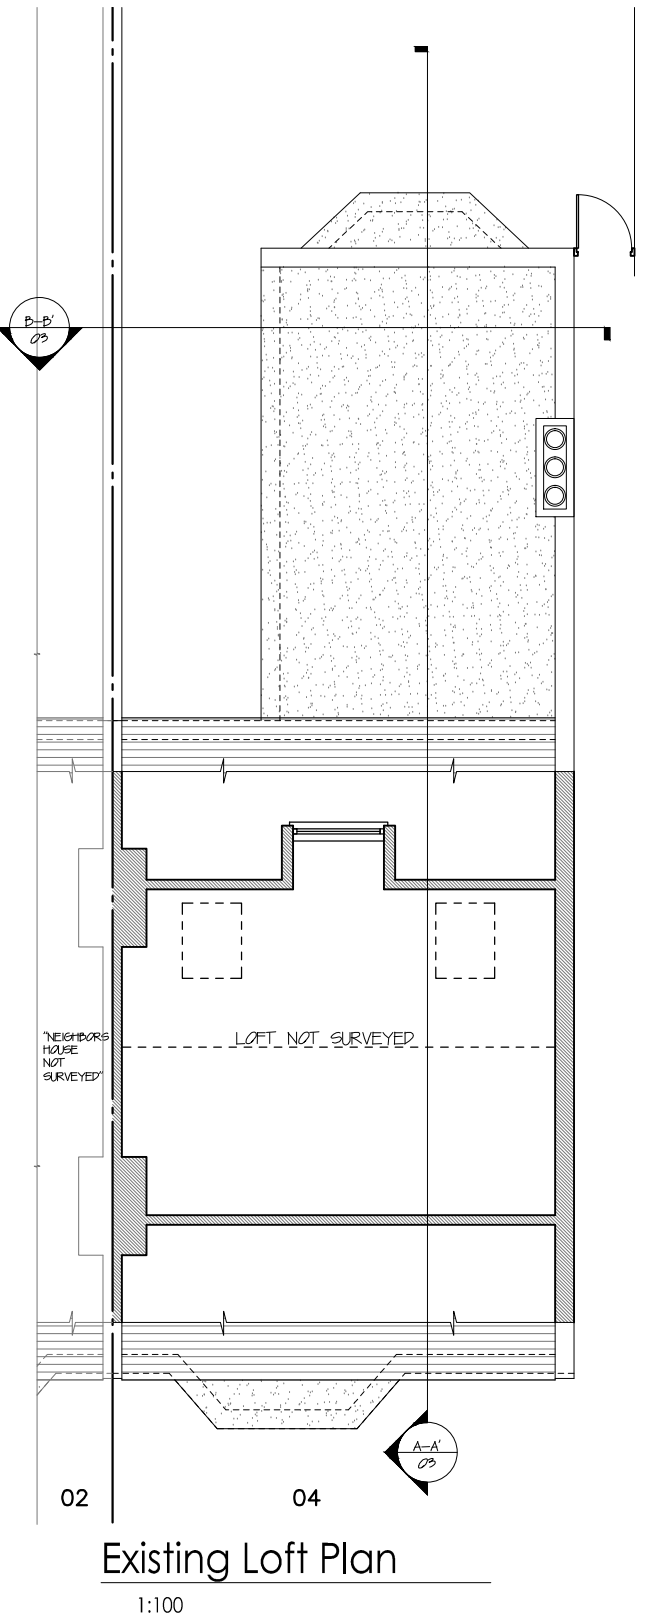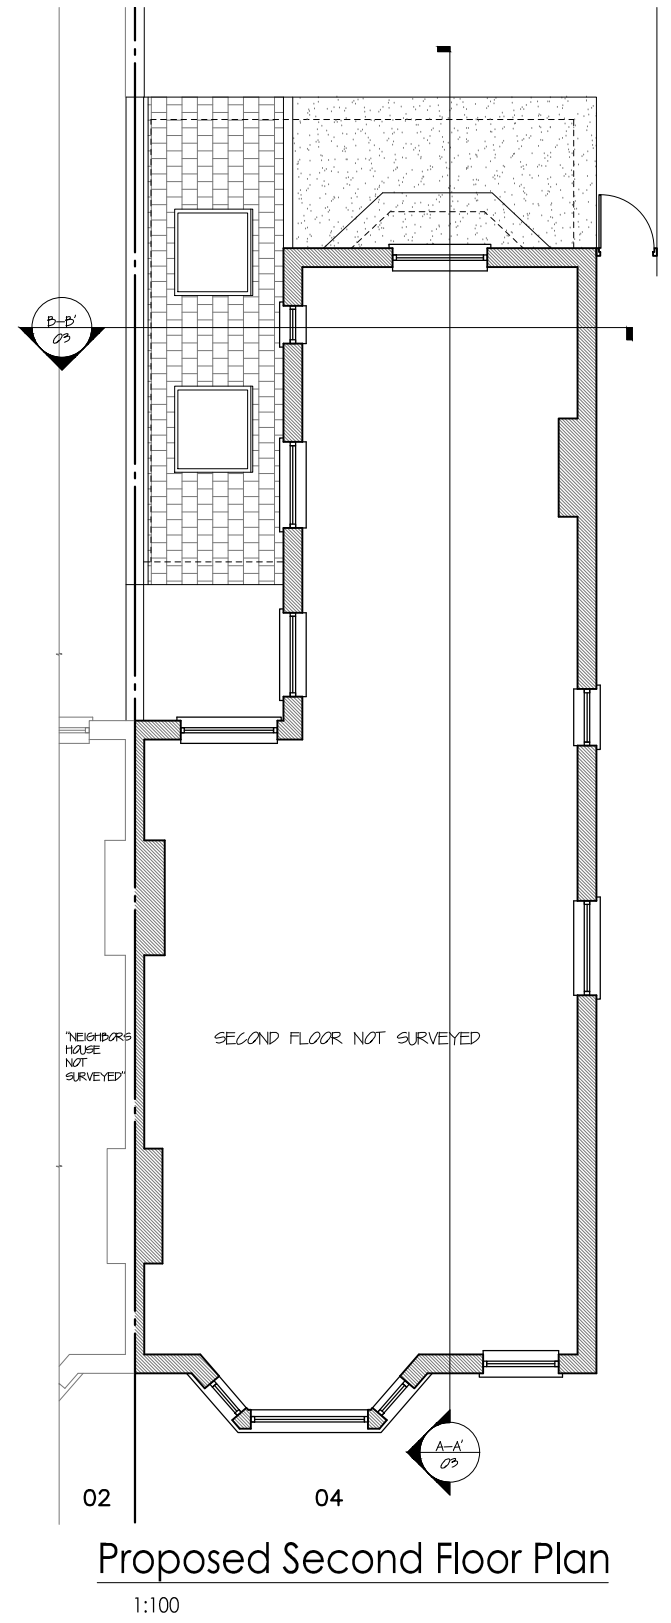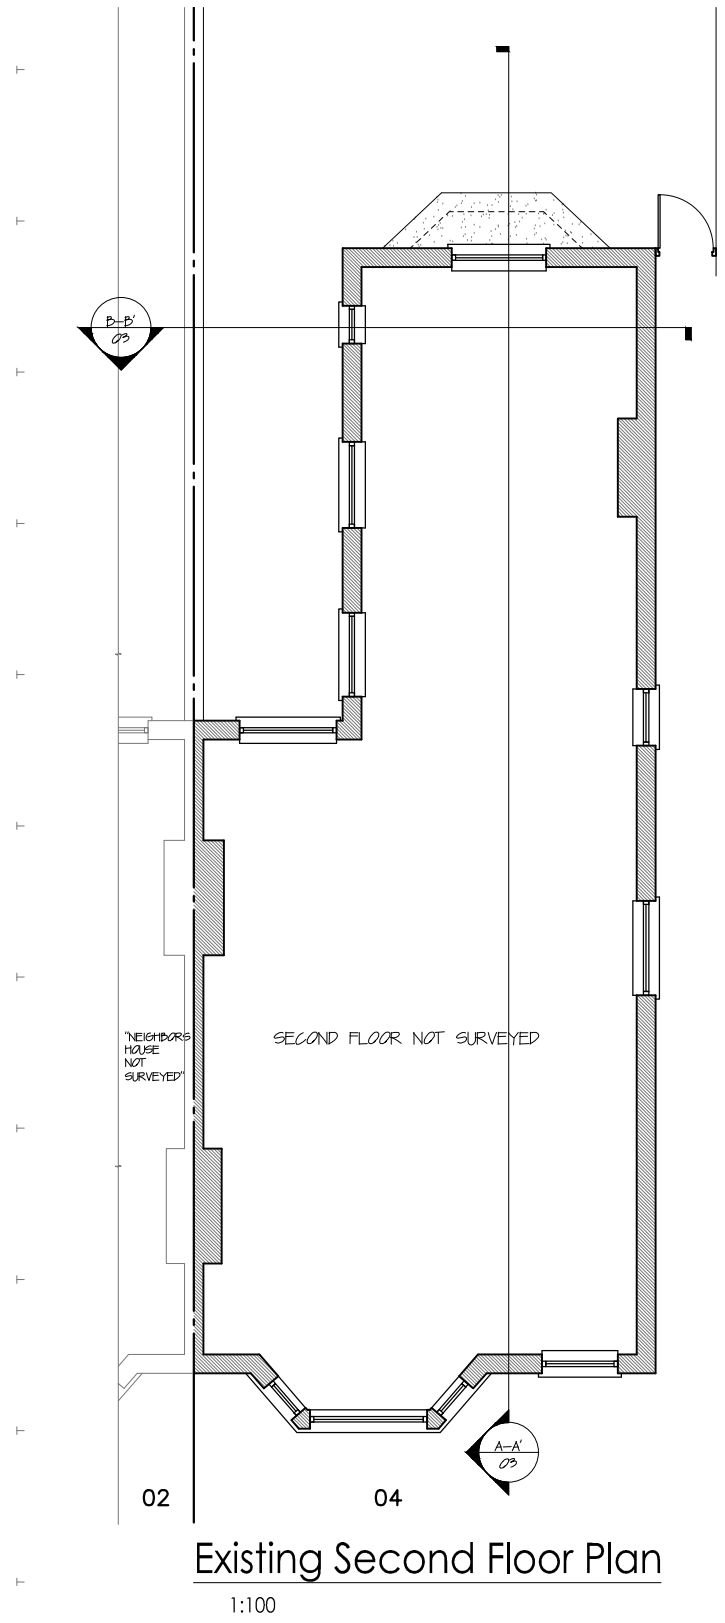

All works to be carried out in accordance with current building regulations and as per signed contract. All dimensions / levels to be checked and verified on site before commencing any work and any discrepancies to be reported to the office immediately. This drawing to be read in conjunction with contract documents, project working drawings, specification, all consultants / specialist drawings, details and specification. All materials to be used in the construction of the external surfaces of the new works shall match those in the existing building.

CLIENT:
Mrs Sharan France
DRAWING TITLE:
Second and Loft Plans



JOB TITLE:
Ground Extension
JOB REF / ADDRESS:
EW202000086 Ground Floor Flat 4 Savernake Road NW3 2JN (France)

SCALE: DATE:
1/100 @ A3 November 20
1/50 @ A3

PP Ref: PP-
JOB NO: EW202000086

PHASE: Planning
DRAWING NO: 03

DRAWN BY: DO
REVISION: 00

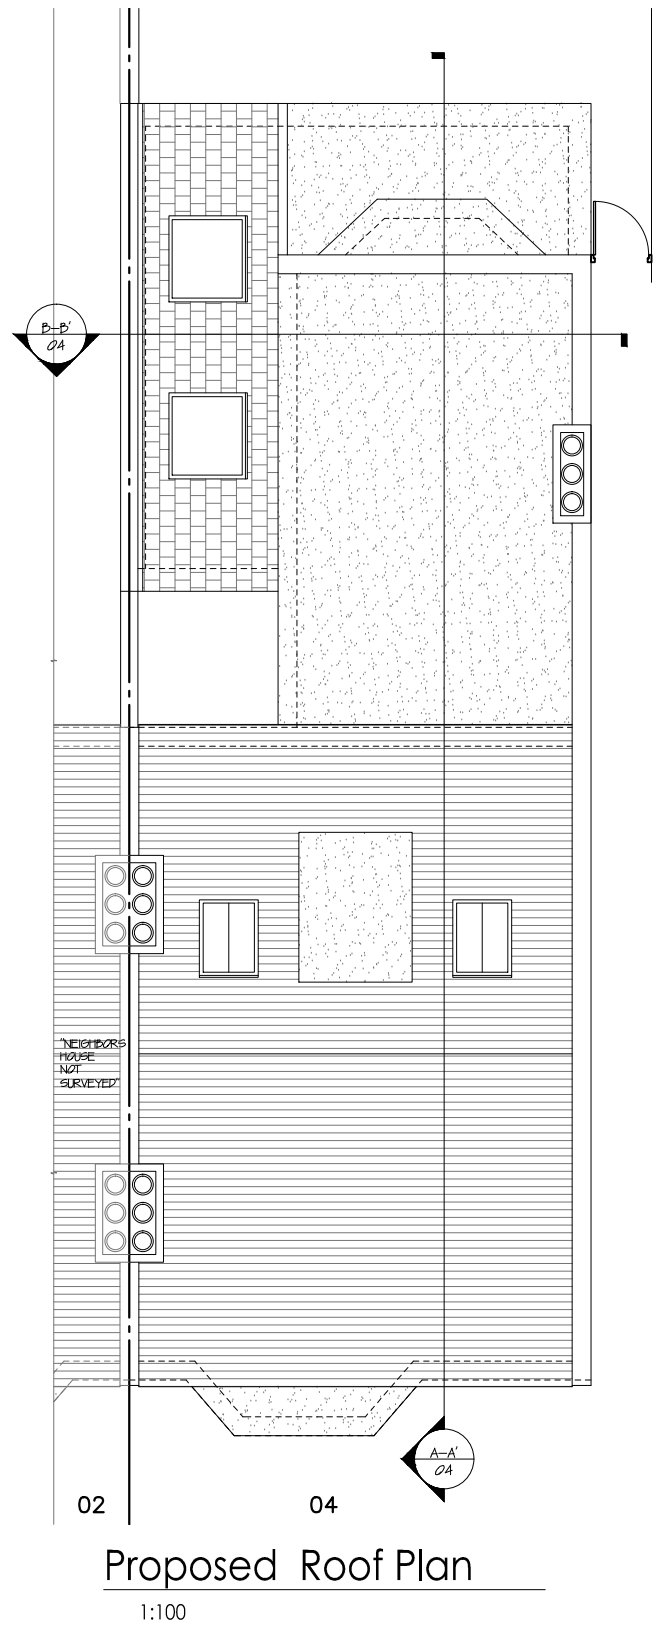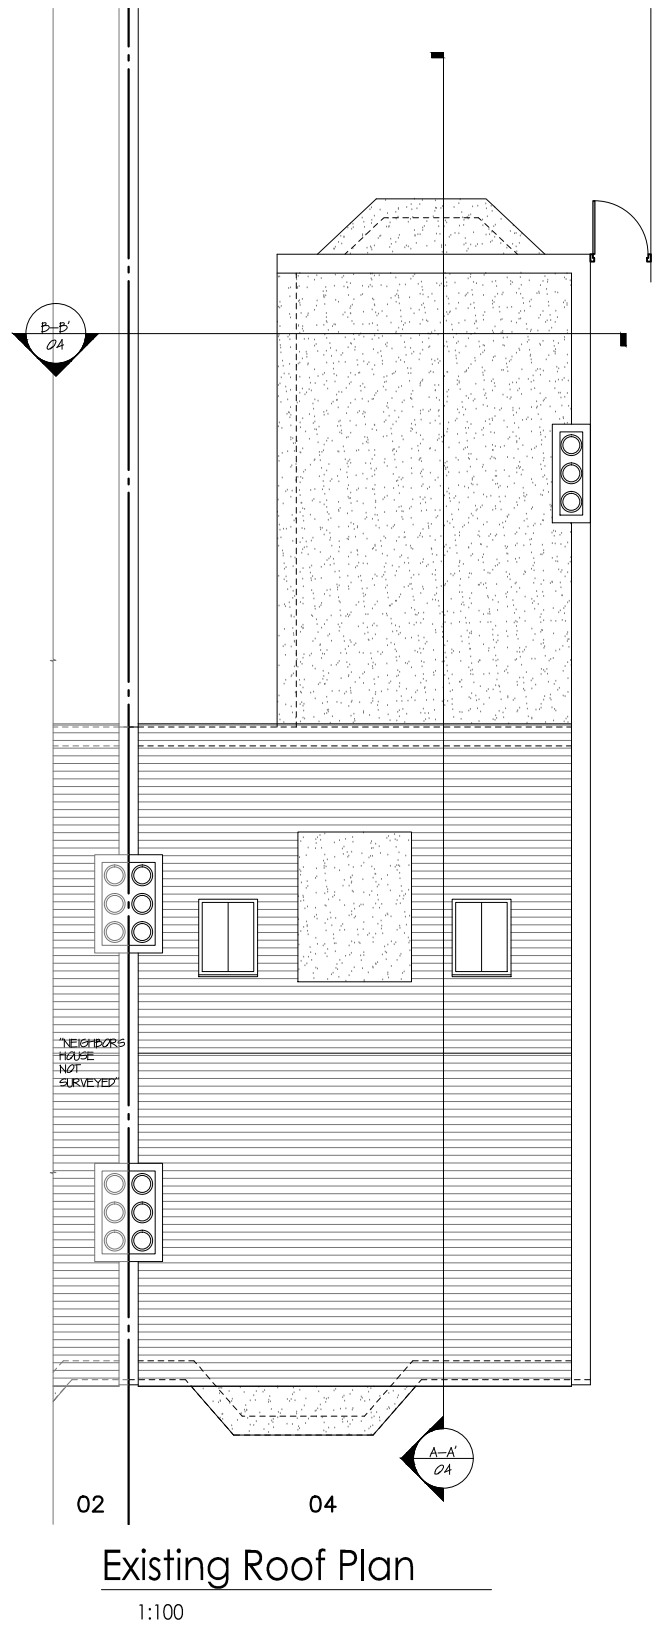

All works to be carried out in accordance with current building regulations and as per signed contract. All dimensions / levels to be checked and verified on site before commencing any work and any discrepancies to be reported to the office immediately. This drawing to be read in conjunction with contract documents, project working drawings, specification, all consultants / specialist drawings, details and specification. All materials to be used in the construction of the external surfaces of the new works shall match those in the existing building.

CLIENT:
Mrs Sharan France
DRAWING TITLE:
Roof Plans

JOB TITLE:
Ground Extension
JOB REF / ADDRESS:
EW202000086 Ground Floor Flat 4 Savernake Road NW3 2JN (France)

SCALE: DATE:
1/100 @ A3 November 20
1/50 @ A3

PP Ref: PP-
JOB NO: EW202000086

PHASE: Planning
DRAWING NO: 04

DRAWN BY: DO
REVISION: 00



Existing Front Elevation

Proposed Front Elevation

Existing Rear Elevation

Proposed Rear Elevation

All works to be carried out in accordance with current building regulations and as per signed contract. All dimensions / levels to be checked and verified on site before commencing any work and any discrepancies to be reported to the office immediately. This drawing to be read in conjunction with contract documents, project working drawings, specification, all consultants / specialist drawings, details and specification. All materials to be used in the construction of the external surfaces of the new works shall match those in the existing building.

CLIENT:
Mrs Sharan France
DRAWING TITLE:
Elevations

JOB TITLE:
Ground Extension
JOB REF / ADDRESS:
EW202000086 Ground Floor Flat 4 Savernake Road NW3 2JN (France)

SCALE: 1/100 @ A3
1/50 @ A3
DATE: November 20

PP Ref: PP-
JOB NO: EW202000086

PHASE: Planning
DRAWING NO: 05

DRAWN BY: DO
REVISION: 00



Existing Side Elevation

1:100



Proposed Side Elevation

1:100

All works to be carried out in accordance with current building regulations and as per signed contract. All dimensions / levels to be checked and verified on site before commencing any work and any discrepancies to be reported to the office immediately. This drawing to be read in conjunction with contract documents, project working drawings, specification, all consultants / specialist drawings, details and specification. All materials to be used in the construction of the external surfaces of the new works shall match those in the existing building.

CLIENT:
Mrs Sharan France
DRAWING TITLE:
Side Elevation

JOB TITLE:
Ground Extension

JOB REF / ADDRESS:
EW202000086 Ground Floor Flat 4 Savernake Road NW3 2JN (France)

SCALE: DATE:
1/100 @ A3 November 20
1/50 @ A3

PP Ref: PP-
JOB NO: EW202000086

PHASE: Planning
DRAWING NO: 06

DRAWN BY: DO
REVISION: 00



Existing Section A-A

1:100



Proposed Section A-A

1:100

All works to be carried out in accordance with current building regulations and as per signed contract. All dimensions / levels to be checked and verified on site before commencing any work and any discrepancies to be reported to the office immediately. This drawing to be read in conjunction with contract documents, project working drawings, specification, all consultants / specialist drawings, details and specification. All materials to be used in the construction of the external surfaces of the new works shall match those in the existing building.

CLIENT:
Mrs Sharan France
DRAWING TITLE:
Section A-A'


JOB TITLE:
Ground Extension
JOB REF / ADDRESS:
EW202000086 Ground Floor Flat 4 Savernake Road NW3 2JN (France)

SCALE: DATE:
1/100 @ A3 November 20
1/50 @ A3

PP Ref: PP-
JOB NO: EW202000086


PHASE: Planning
DRAWING NO: 07

DRAWN BY: DO
REVISION: 00

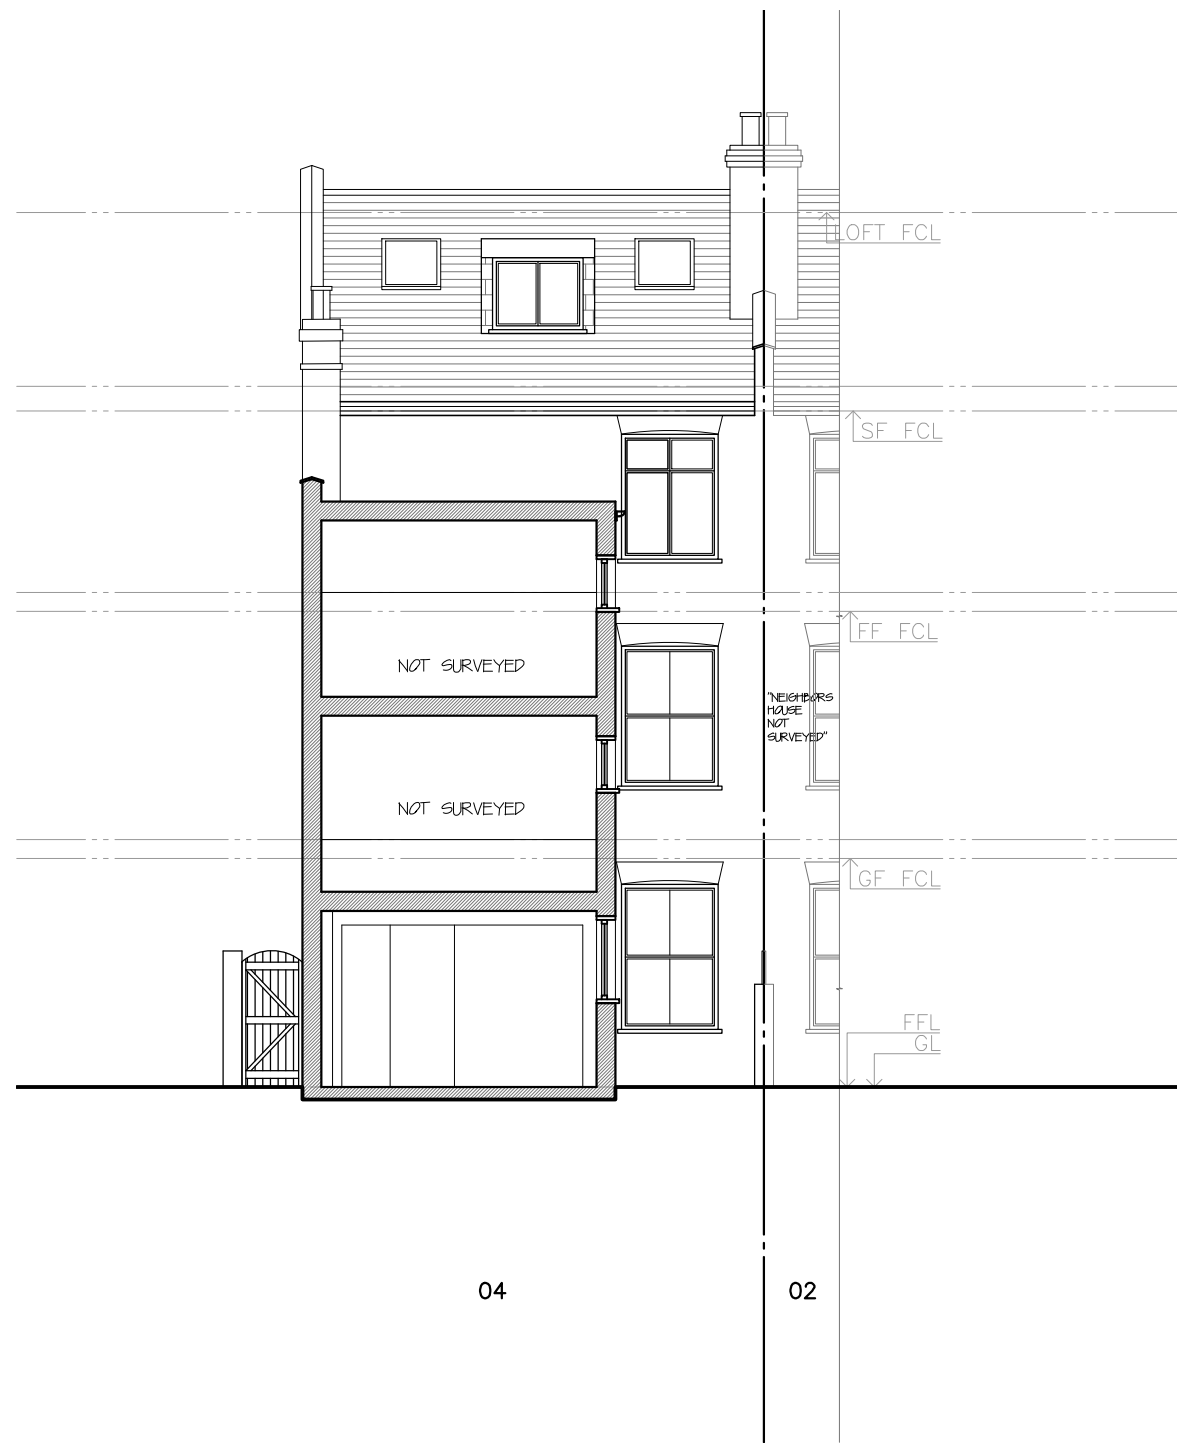

Existing Section B-B'

1:100

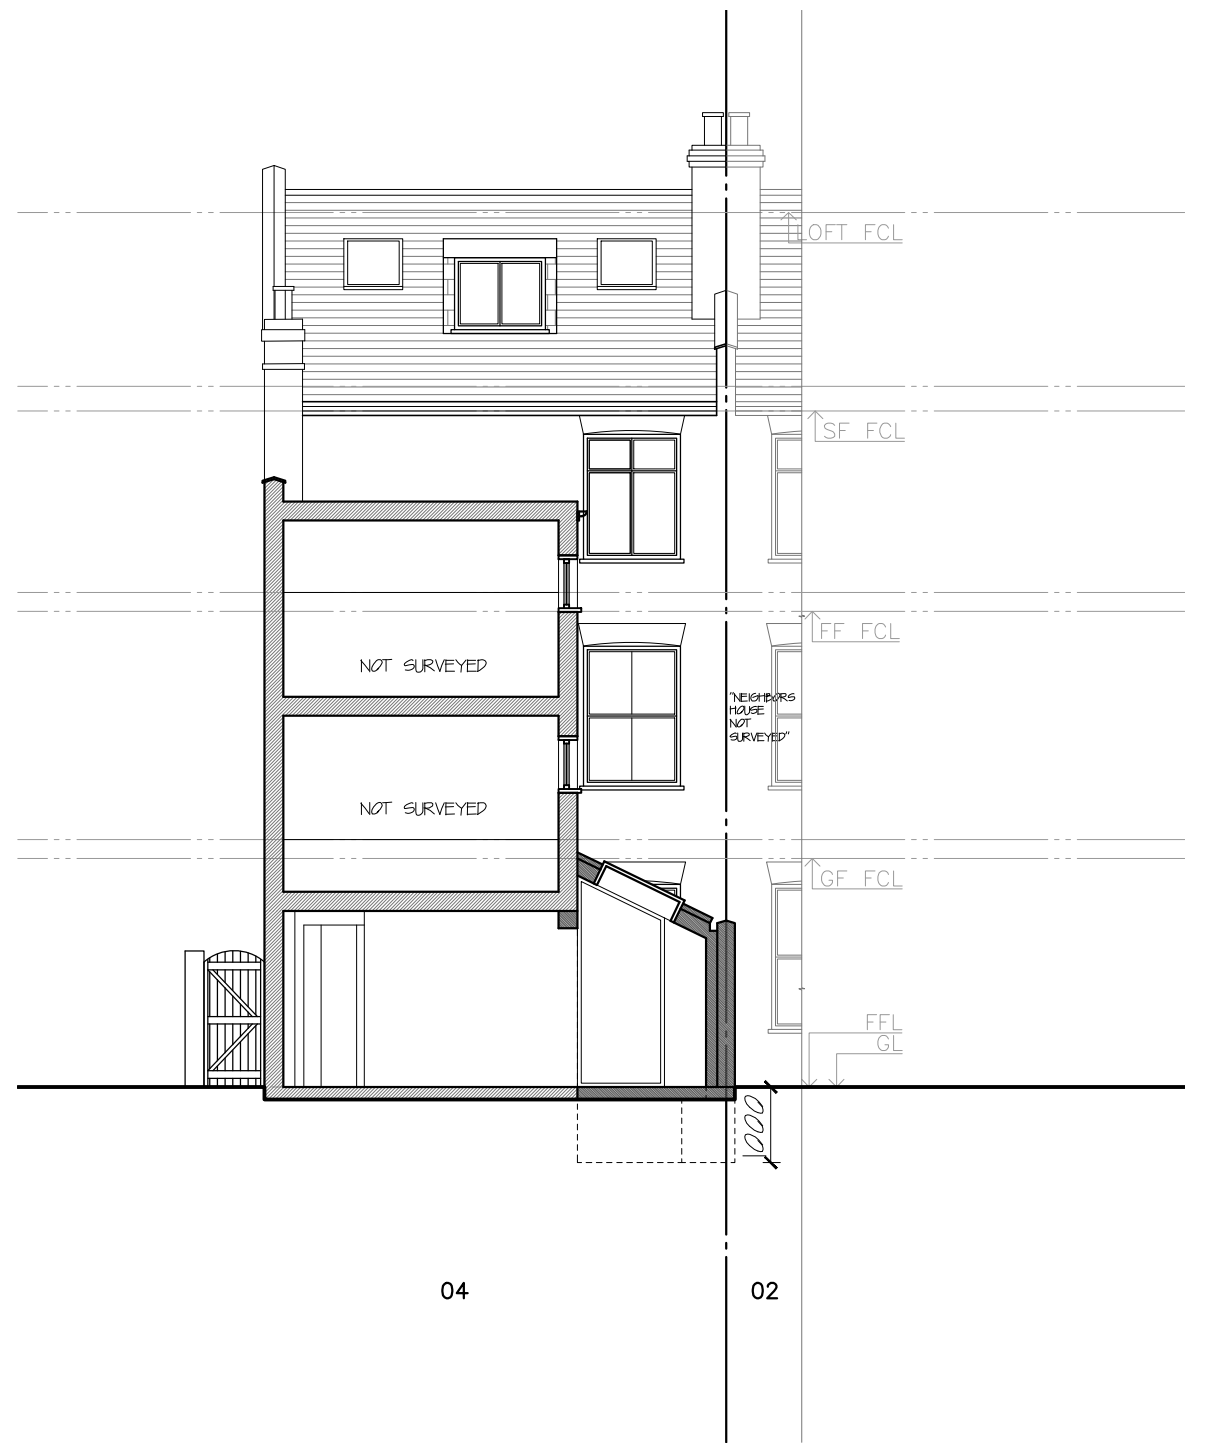

Proposed Section B-B'

1:100

All works to be carried out in accordance with current building regulations and as per signed contract. All dimensions / levels to be checked and verified on site before commencing any work and any discrepancies to be reported to the office immediately. This drawing to be read in conjunction with contract documents, project working drawings, specification, all consultants / specialist drawings, details and specification. All materials to be used in the construction of the external surfaces of the new works shall match those in the existing building.

CLIENT:
Mrs Sharan France
DRAWING TITLE:
Section B-B'

JOB TITLE:
Ground Extension
JOB REF / ADDRESS:
EW202000086 Ground Floor Flat 4 Savernake Road NW3 2JN (France)

SCALE: DATE:
1/100 @ A3 November 20
1/50 @ A3

PP Ref: PP-
JOB NO: EW202000086

PHASE: Planning
DRAWING NO: 08

DRAWN BY: DO
REVISION: 00