


NOTES
 DO NOT SCALE FROM THIS DRAWING EXCEPT FOR THE PURPOSES OF PLANNING AND BUILDING REGULATIONS. ALL DIMENSIONS TO BE CHECKED ON SITE.


GROUND FLOOR

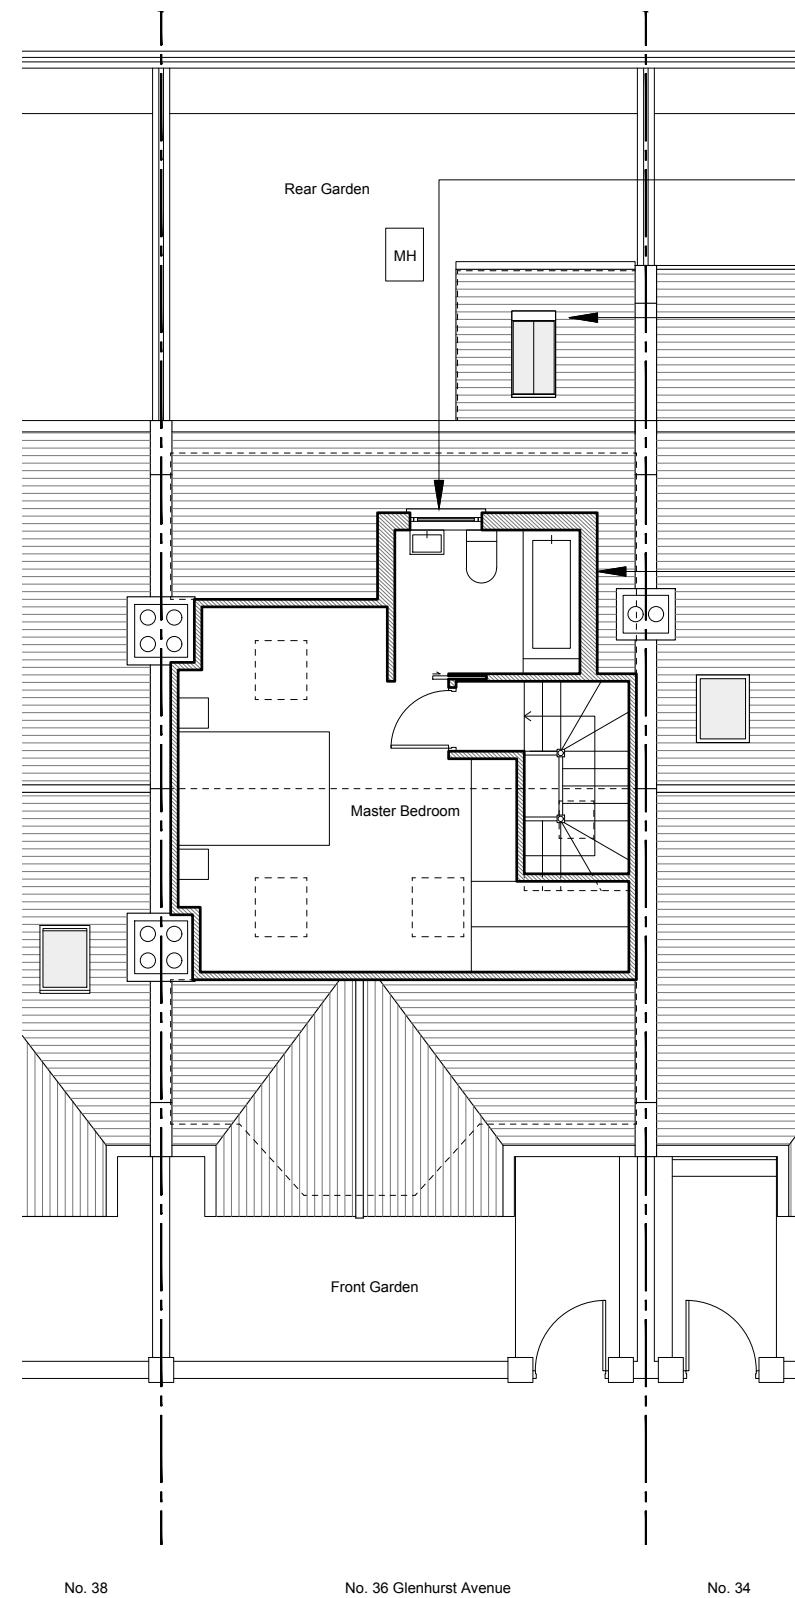

- Timber framed slimline fully obscured double glazed window to new dormer extension
- Traditional peg tiles to lean-to to match existing house
- Grey fibreglass roof to dormer with fascia boards
- New conservation rooflight to rear elevation
- Traditional hanging peg tiles to new dormer extension to match existing roof

New conservation rooflights to front elevation

FIRST FLOOR

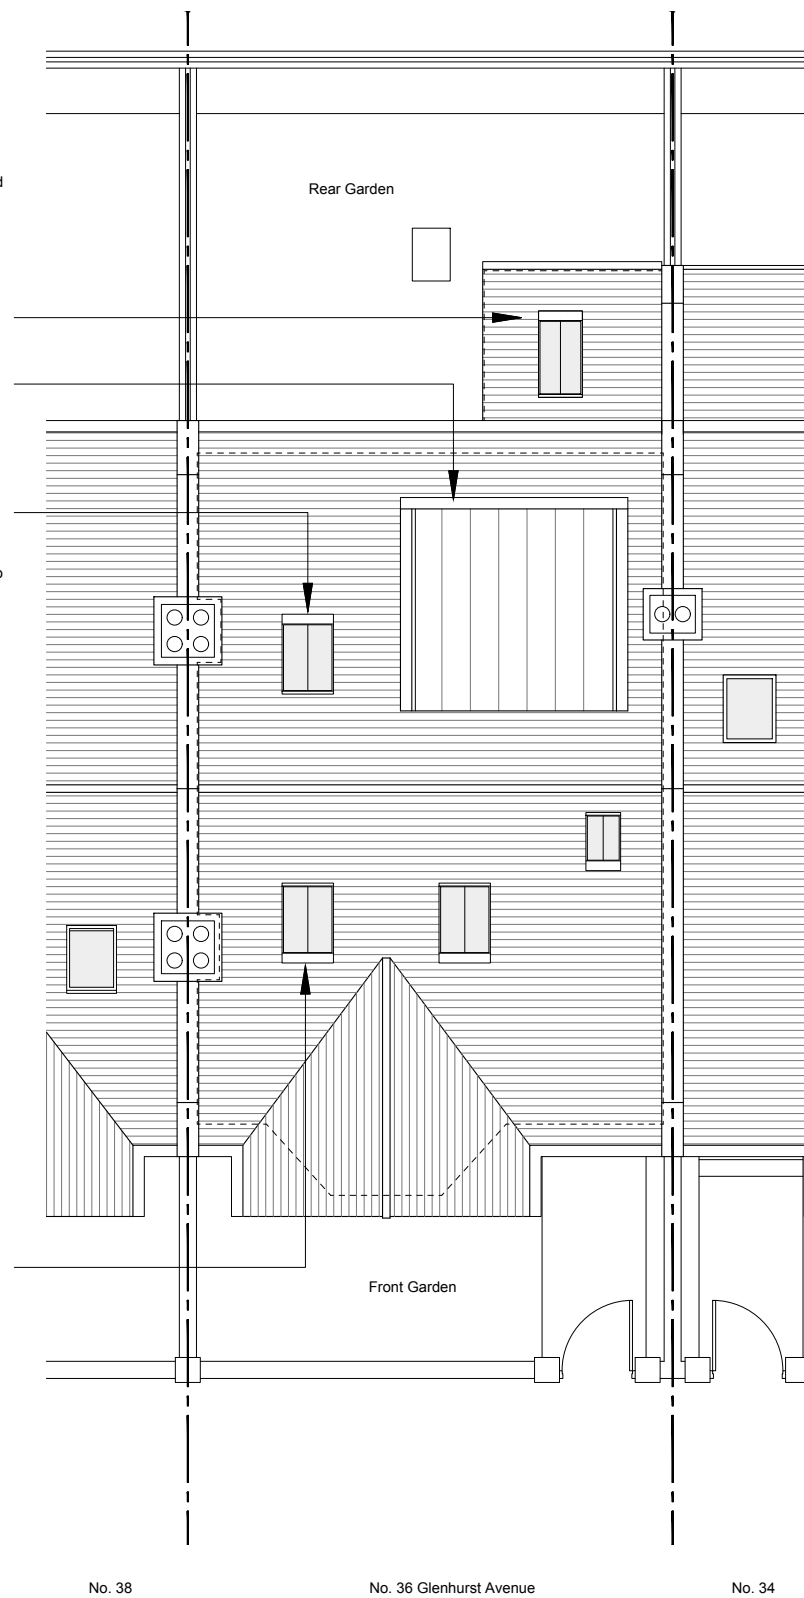

REVISION:

PROJECT TITLE

36 GLENHURST AVENUE

AURAA
STUDIO

www.auraa.studio
 info@auraa.studio

1A Chalk Farm Parade
 London NW3 2BN

TITLE

FIRST FLOOR AND ROOF PLANS
 AS PROPOSED

DATE 16.11.2020

SCALE 1/100 @ A3

DRAWN LC / RL

STATUS INFORMATION

DRG No 2051_PA_110

REV:

