


121 SHAFTESBURY AVENUE

Boundary Line

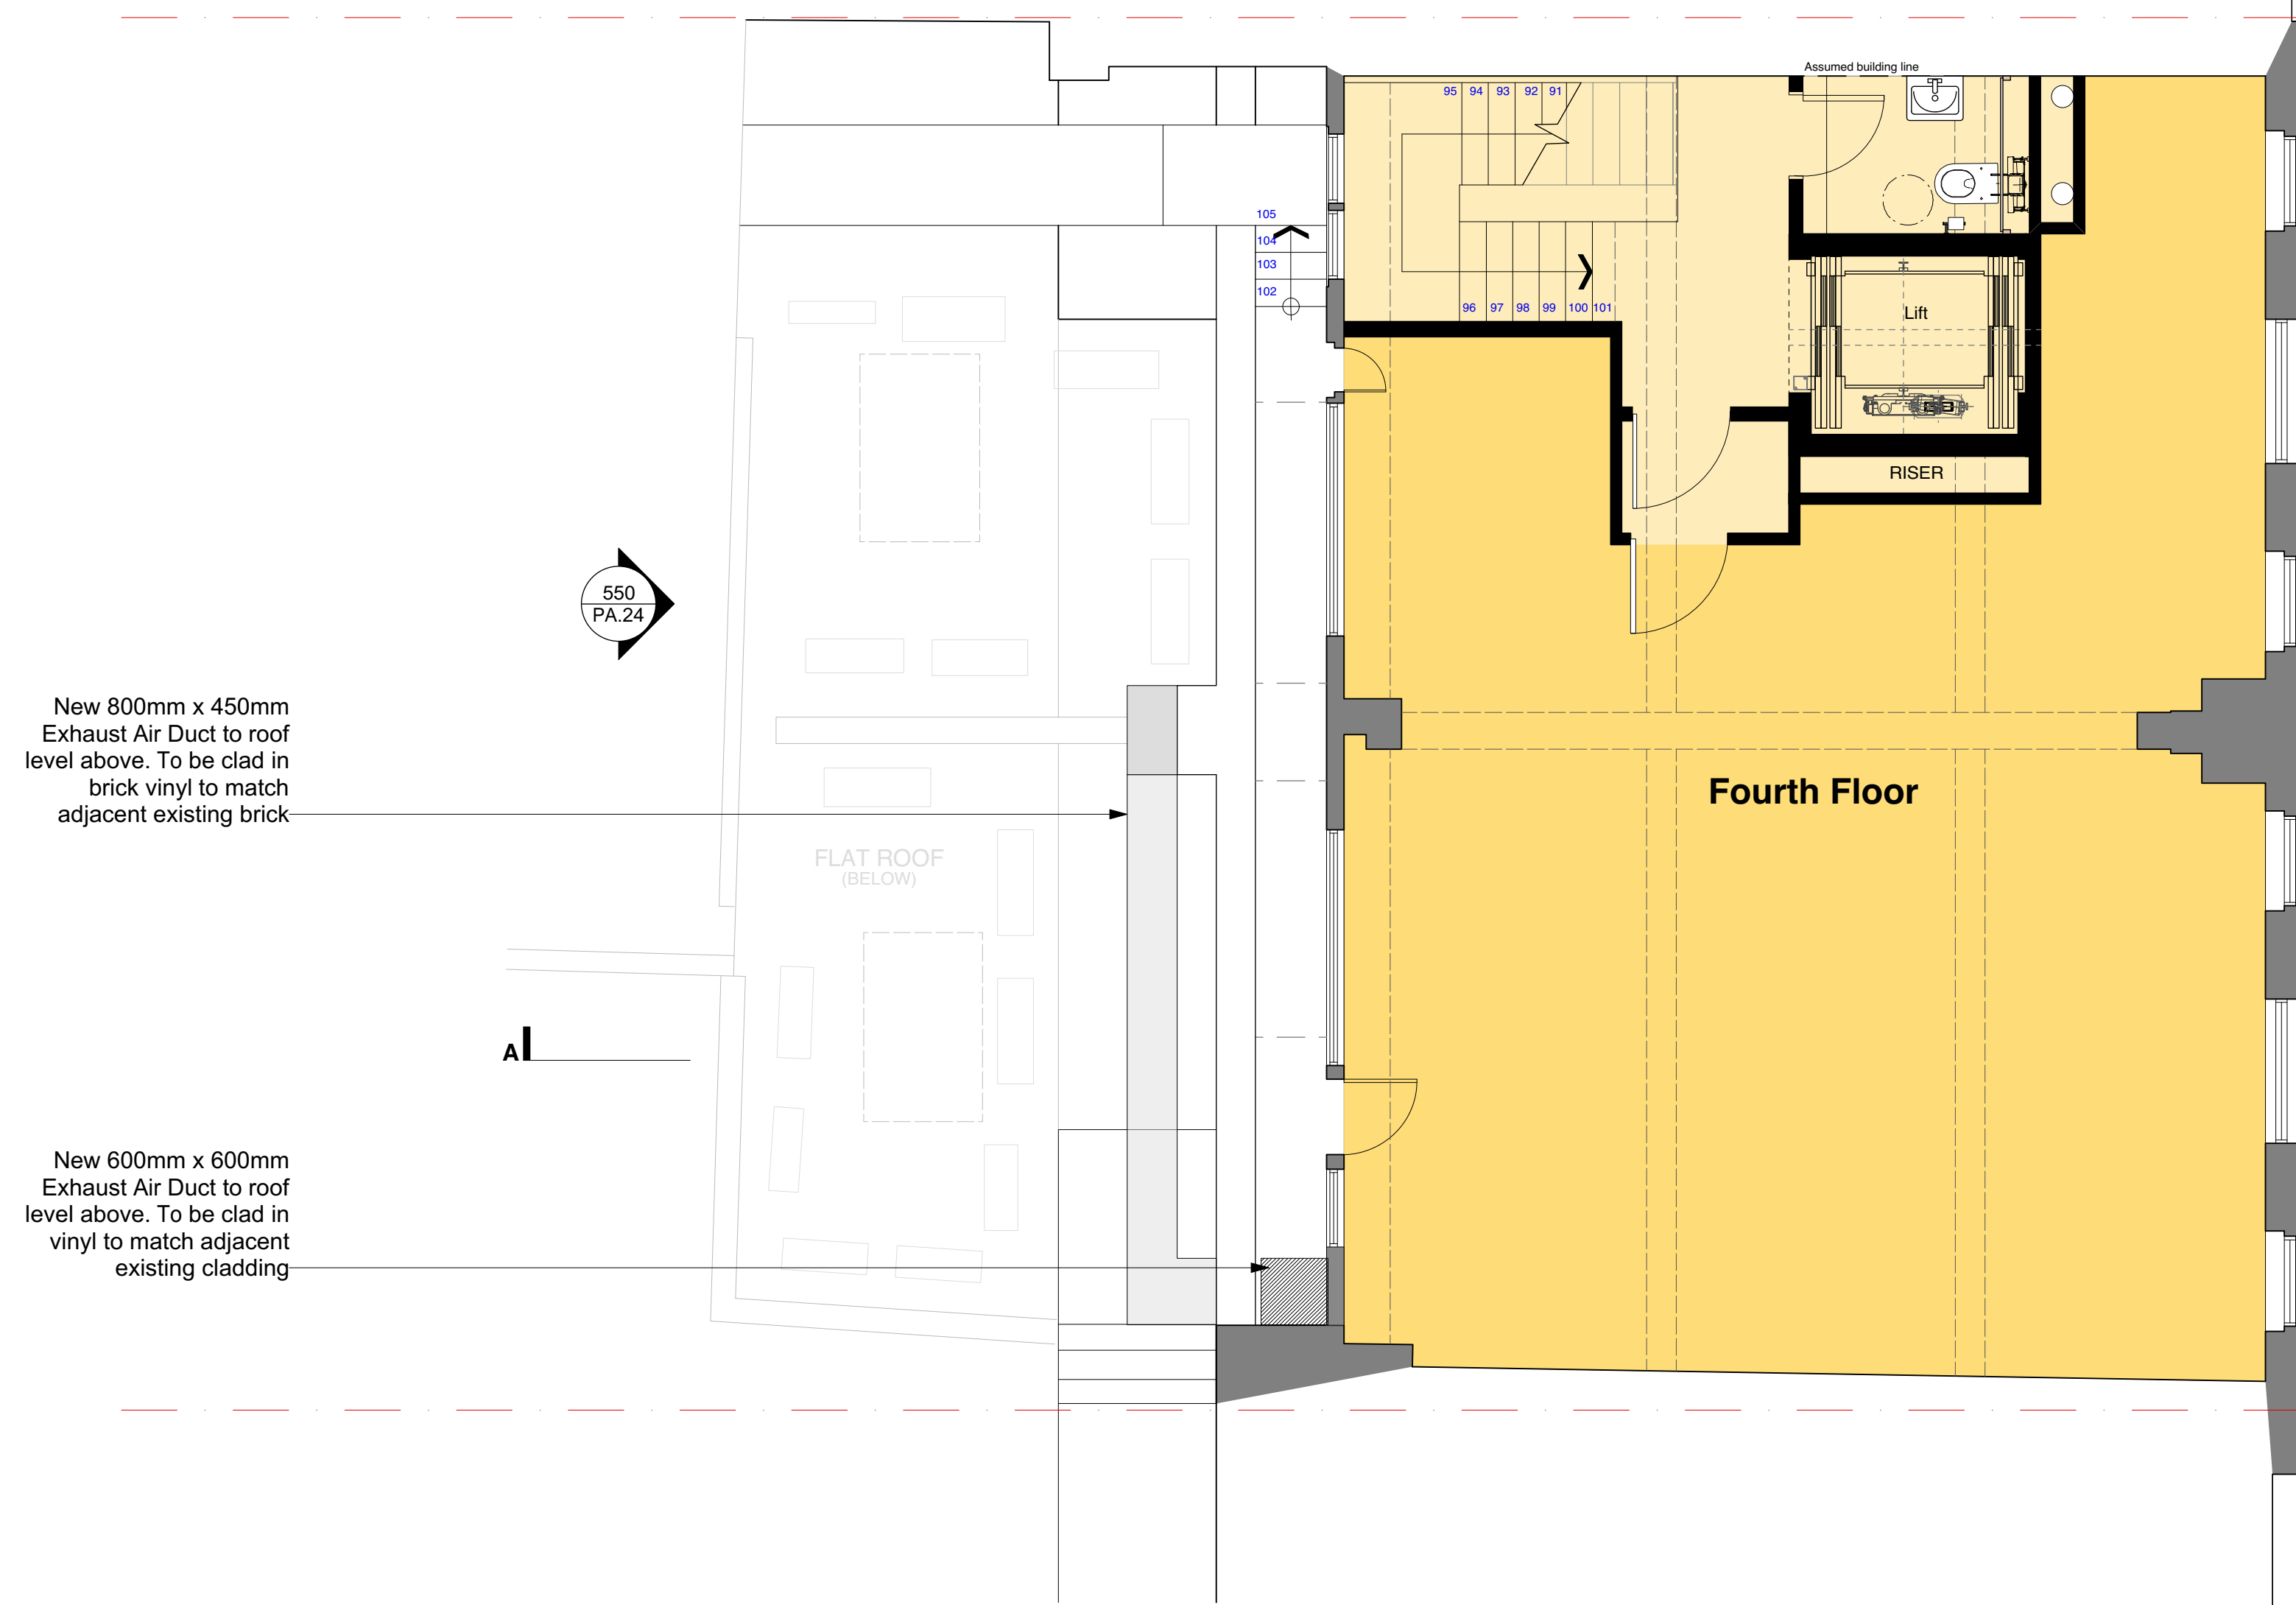

New 800mm x 450mm
Exhaust Air Duct to roof
level above. To be clad in
brick vinyl to match
adjacent existing brick

New 600mm x 600mm
Exhaust Air Duct to roof
level above. To be clad in
vinyl to match adjacent
existing cladding


Fourth Floor

FLAT ROOF
(BELOW)

117 SHAFTESBURY AVENUE

Boundary Line

SHAFTESBURY AVENUE
(BELOW)

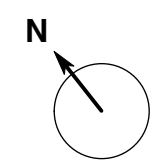

PROPOSED FOURTH FLOOR PLAN

PLANNING

rev.	date	notes
P1	11/11/20	Planning Application

PROJECT **119 SHAFTESBURY AVENUE,
LONDON,
WC2H 8AE**

CLIENT **CAMBRIDGE CIRCLE LTD.**

SCALE **1:50 @ A1** DATE **FEB 20** DWG BY **JAB** REV. **P1**

CHKD. **GW** DWG NO. **702-PA.19**

DRAWING TITLE **PROPOSED FOURTH FLOOR PLAN**

gpad architecture & interior design

T: 020 7549 2133
E: info@gpadlondonltd.com
W: www.gpadlondonltd.com

2nd Floor
130 Old Street
London EC1V 9BD