


EXISTING FLOOR PLAN




PROPOSED FLOOR PLAN

Total Flat Area: 63.0m²

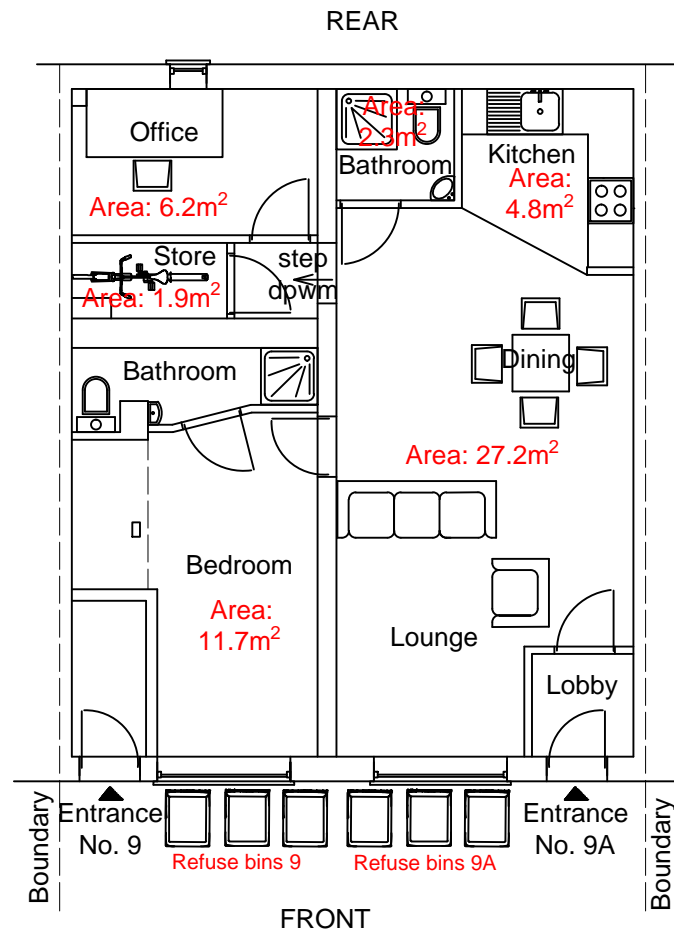


EXISTING FRONT ELEVATION

NO CHANGE

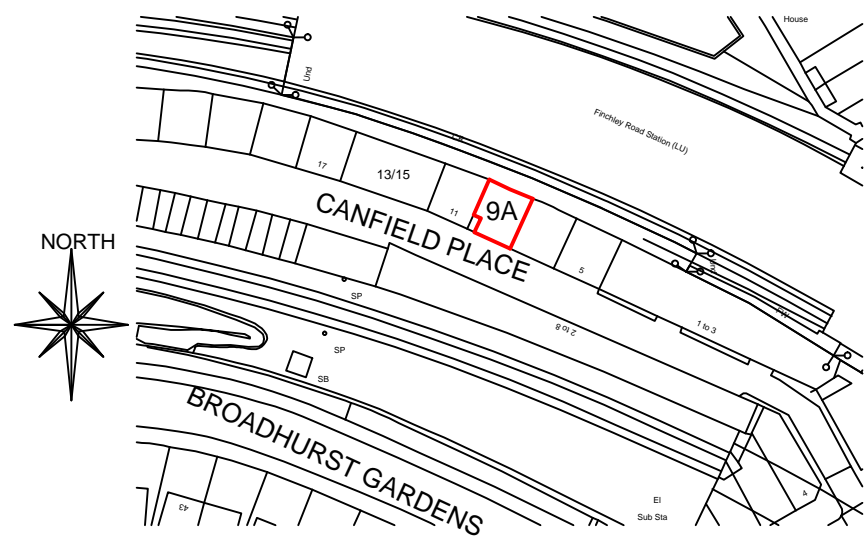

LOCATION PLAN

SCALE: 1:1250

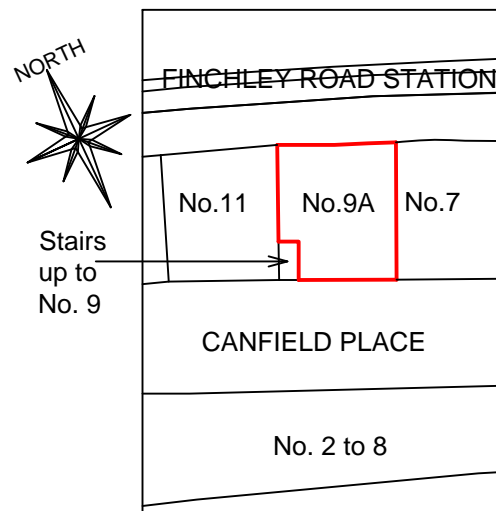


BLOCK PLAN

SCALE: 1: 500



PHOTOGRAPH: FRONT

SCALE 1:100

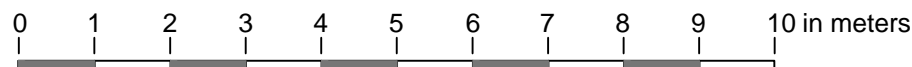

SCALE BAR

PROJECT:
PROPOSED CHANGE OF
USE OF OFFICE UNIT
(E(g)(i)) TO DWELLING (C3).

TITLE:
EXISTING & PROPOSED
PLANS, EXISTING
ELEVATION. LOCATION
PLAN.

ADDRESS:
9A CANFIELD PLACE,
LONDON,
NW6 3BT

 MISTRY DESIGN

Drawn: P. S. Mistry SCALE: 1:100
Tel: 07984 066 662 Page A3
Date: November 2020

DRAWING NO: 2056/01