



Lights & RCP


ELECTRICAL KEY	
	Invisible audio speaker in ceiling
	Supply for pendant fitting
	Recessed LED spotlight (IP65 rated in wet areas)
	Recessed IP65 LED spotlight in bathroom extract
	Wall lamp
	Wall lamp lower level
	External wall lamp
	Bulkhead fitting
	Fibre optics bespoke arched lighting system
	LED tape light
	Picture light
	LED tape light with door switch
	Light switch
	Mains supply smoke detector
	Mains supplied heat detector
	Mains supply CO2 detector
	Camera

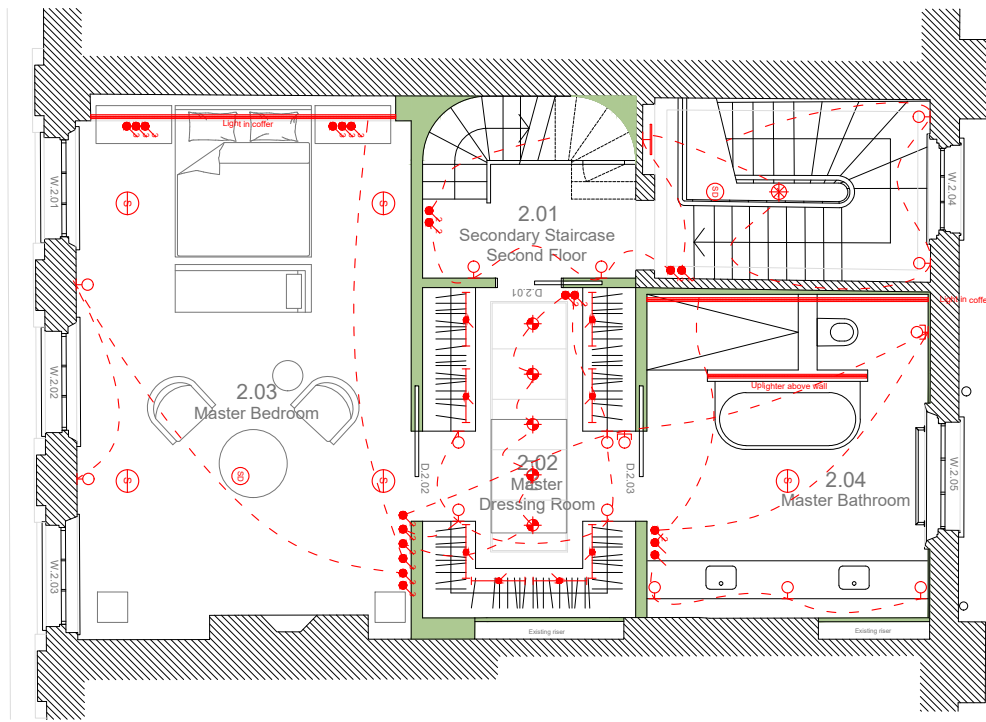

Second Floor

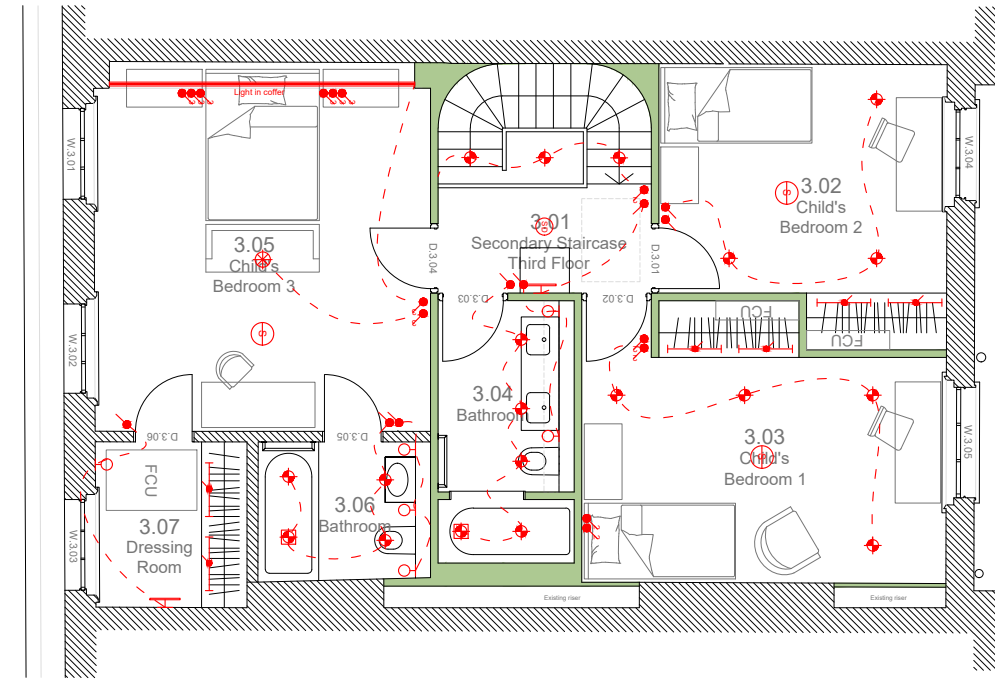

Third Floor

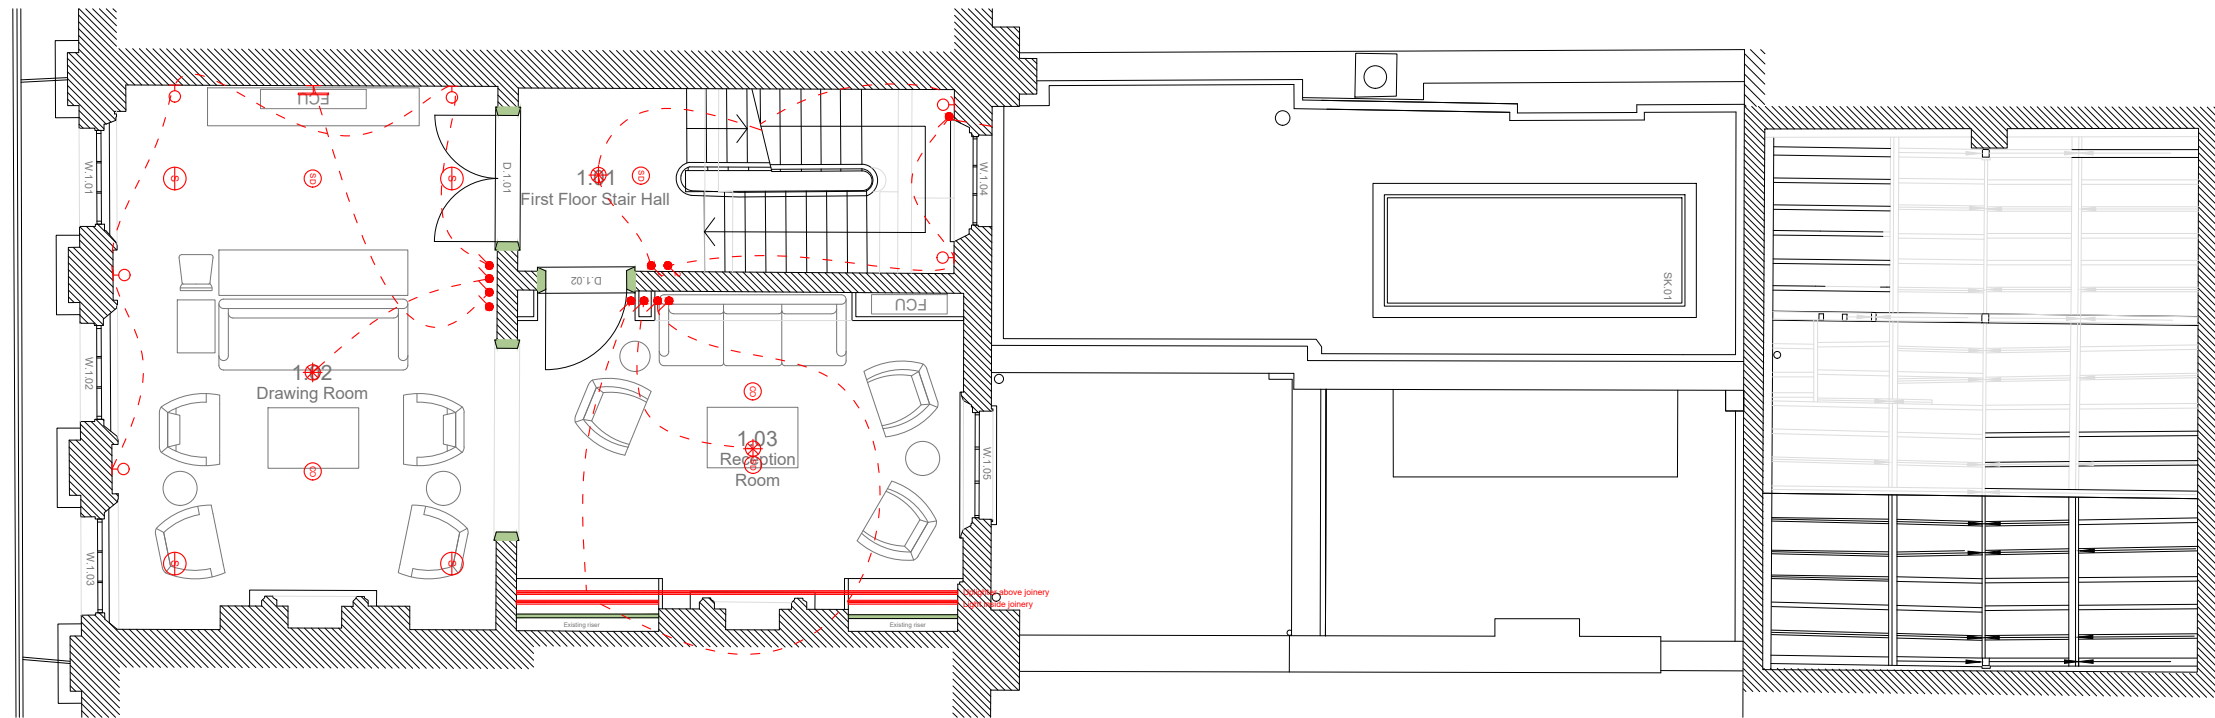

First Floor



Job 55 Cumberland Terrace		Title Proposed Electrical Plans	
Date 2020.11.04	Scale 1:100 @A3	Number 2001 - P - 201	Rev B

Rev	Date	Notes

Copyright of this drawing and contents remain with Collett ~ Zarzycki.
 Do not scale from drawings. The Contractor is to verify dimensions on site prior to the commencement of work. Any discrepancies are to be reported to the Architect / Supervising Officer immediately.
 All work must comply with the current Building Regulations and Local Byelaws.
 No materials are to be used or method of workmanship employed unless conformity with the current Codes of Practice & British Standards is ensured.

COLLETT ~ ZARZYCKI
 2B FERNHEAD ROAD LONDON W9 3ET
 TEL. 020 8969 6967 FAX. 020 8960 6480 E-MAIL
 mail@czltd.co.uk