


# PLANNING


Revisions A 24/06/2020		Project Title <b>21 PARLIAMENT HILL</b>		<b>GUY STANSFELD ARCHITECTS LIMITED</b>	
		Drawing Title <b>EXISTING SITE LOCATION PLAN</b>		Drawn By DL	Date 30/07/2020
				Checked By	Scale 1:1250 @ A4
				Drawing Number <b>GSA965 - EX01</b>	
PLEASE NOTE --- Do not scale, use figured dimensions only. --- All dimensions to be verified on site prior to the commencement of any work or the production of any shop drawing. --- This drawing to be read in conjunction with all related Architect's and Engineer's drawings and any other relevant information. --- No liability will be accepted for any errors or omissions in the content of this drawing, which arise as a result of faulty transmission or reproduction when issued in an electronic format. No alterations or amendments are permitted to this drawing other than by Guy Stansfeld Architects Ltd.				2 OLAF STREET LONDON W11 4BE T. +44 20 8962 8666 F. +44 20 8962 8777 www.stansfeld.com guy@stansfeld.com	

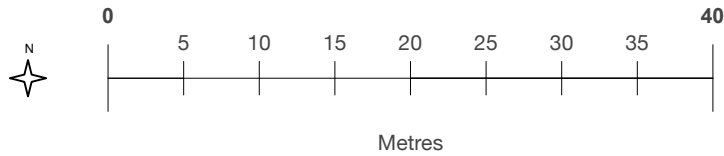

# PLANNING

		<b>GUY STANSFELD ARCHITECTS LIMITED</b>	
Revisions A 24/06/2020	Project Title <b>21 PARLIAMENT HILL</b>	Drawn By DL	Date 30/07/2020
	Drawing Title <b>EXISTING SITE PLAN</b>	Checked By	Scale 1:500 @ A4
		<b>GSA965 - EX02</b>	
<small>PLEASE NOTE</small> --- Do not scale, use figured dimensions only. --- All dimensions to be verified on site prior to the commencement of any work or the production of any shop drawing. --- This drawing to be read in conjunction with all related Architect's and Engineer's drawings and any other relevant information. --- No liability will be accepted for any errors or omissions in the content of this drawing, which arise as a result of faulty transmission or reproduction when issued in an electronic format. No alterations or amendments are permitted to this drawing other than by Guy Stansfeld Architects Ltd.		2 OLAF STREET LONDON W11 4BE    www.stansfeld.com T. +44 20 8962 8666 F. +44 20 8962 8777    guy@stansfeld.com	


113

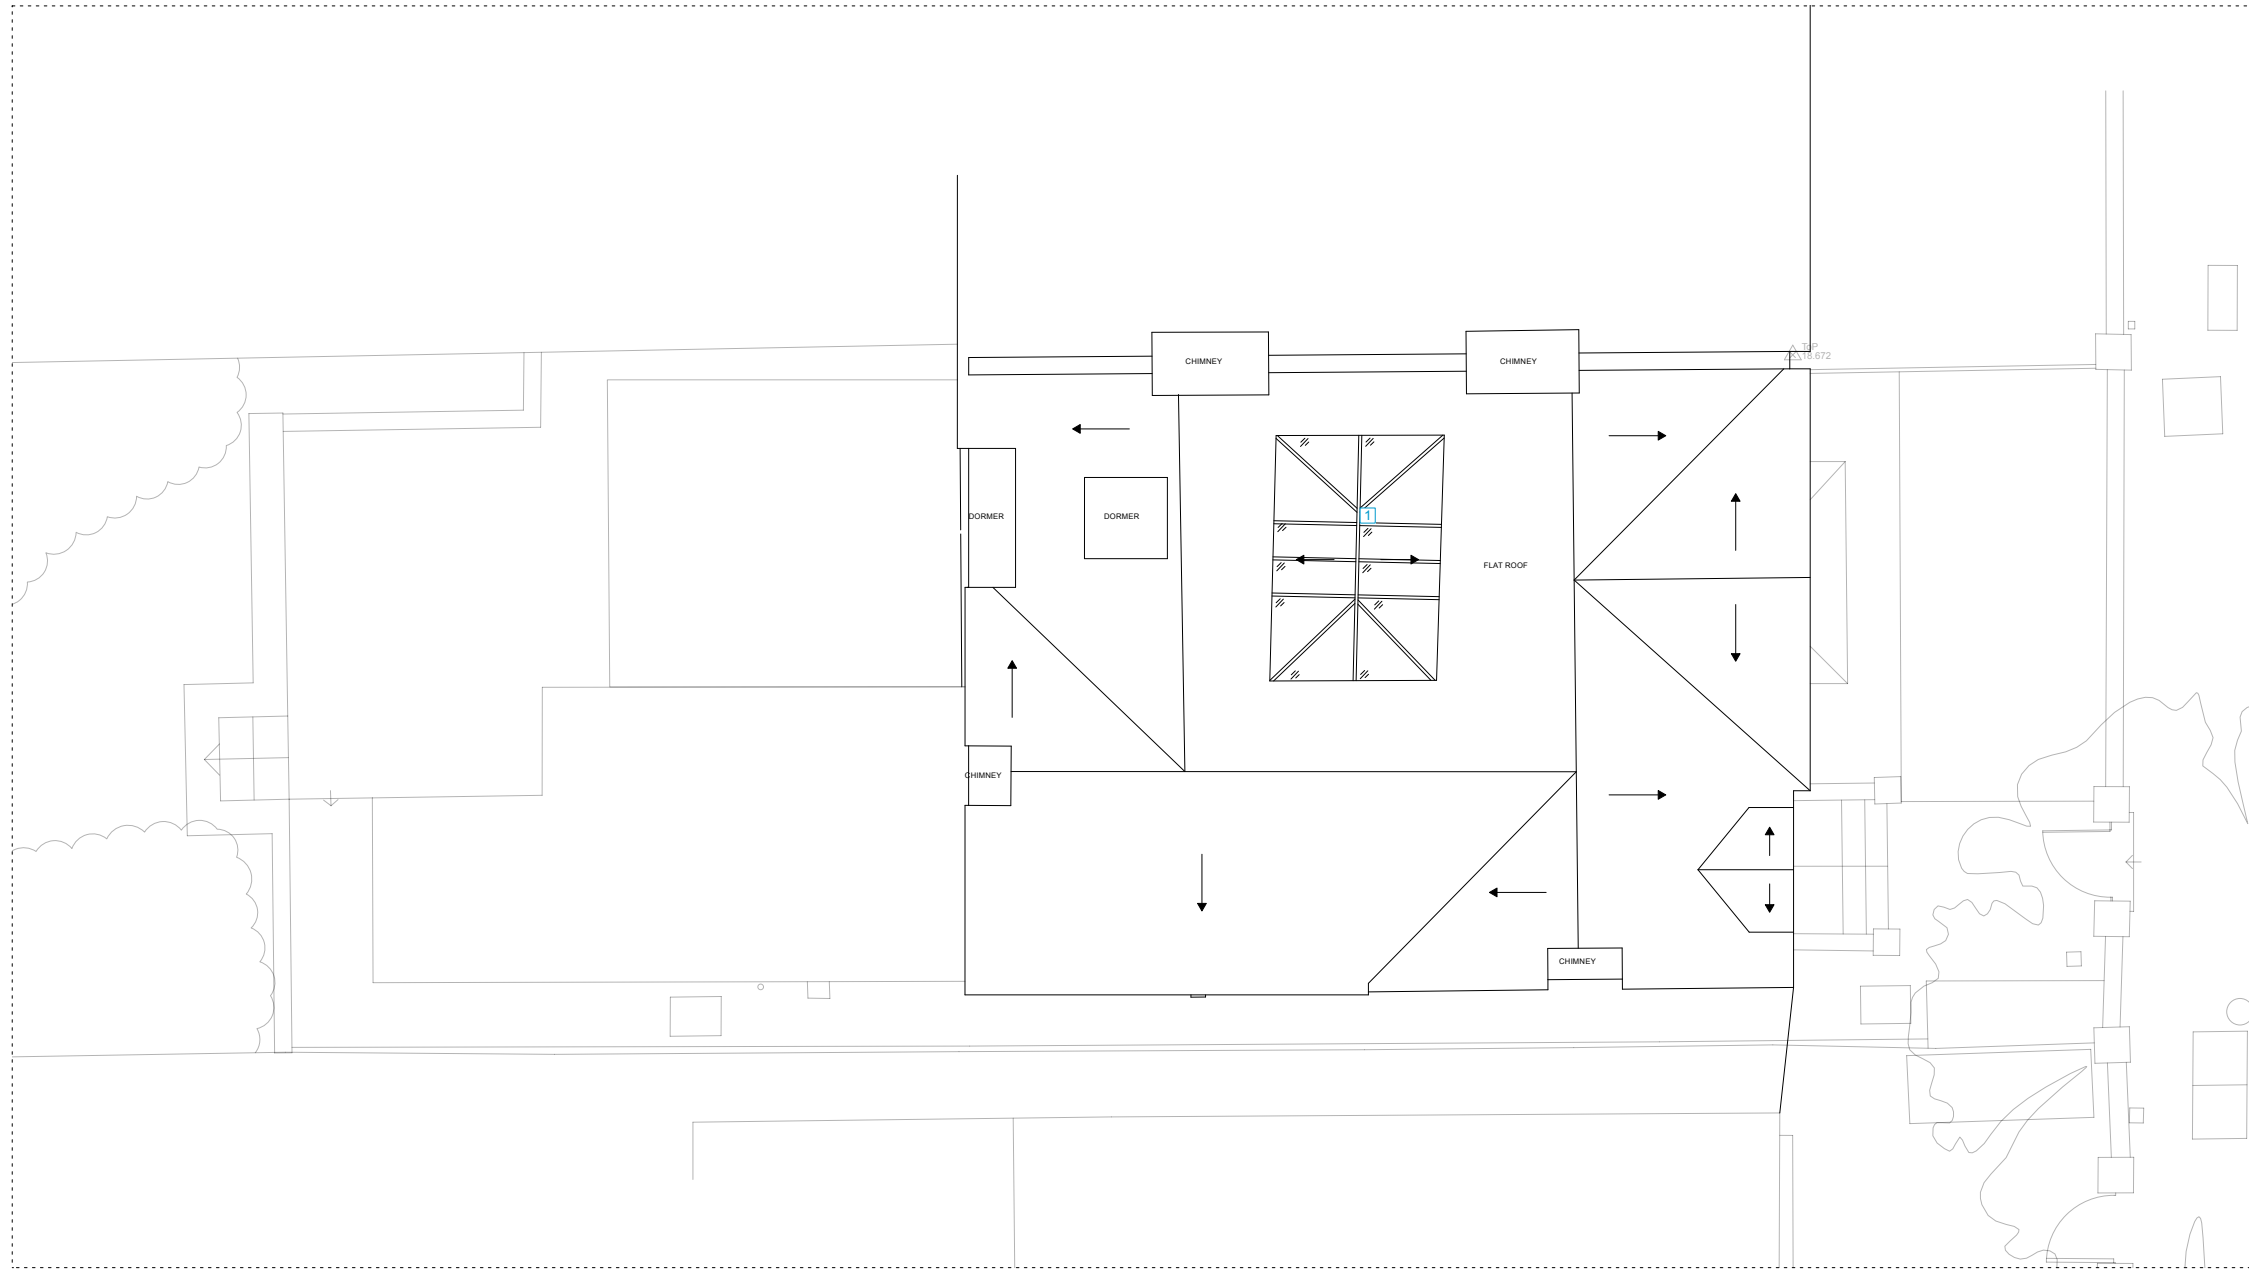

113


111/112

## FOR INFORMATION

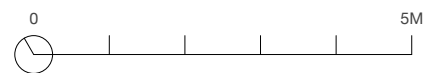

**NOTES**  
1. EXISTING GLASS ROOF LANTERN

		<b>GUY STANSFELD ARCHITECTS LIMITED</b>	
Revisions	Project Title	Drawn By	Date
	<b>21 PARLIAMENT HILL</b>	DL	30/07/2020
PLEASE NOTE	Drawing Title	Checked By	Scale
	<b>EXISTING ROOF PLAN</b>		1:100 @A3
<small>--- Do not scale, use figured dimensions only. --- All dimensions to be verified on site prior to the commencement of any work or the production of any shop drawing. --- This drawing to be read in conjunction with all related Architect's and Engineer's drawings and any other relevant information. --- No liability will be accepted for any errors or omissions in the content of this drawing, which arise as a result of faulty transmission or reproduction when issued in an electronic format. No alterations or amendments are permitted to this drawing other than by Guy Stansfeld Architects Ltd.</small>		2 OLAF STREET LONDON W11 4BE www.stansfeld.com T. +44 20 8962 8666 F. +44 20 8962 8777 guy@stansfeld.com	
		<b>GSA965 - EX07</b>	

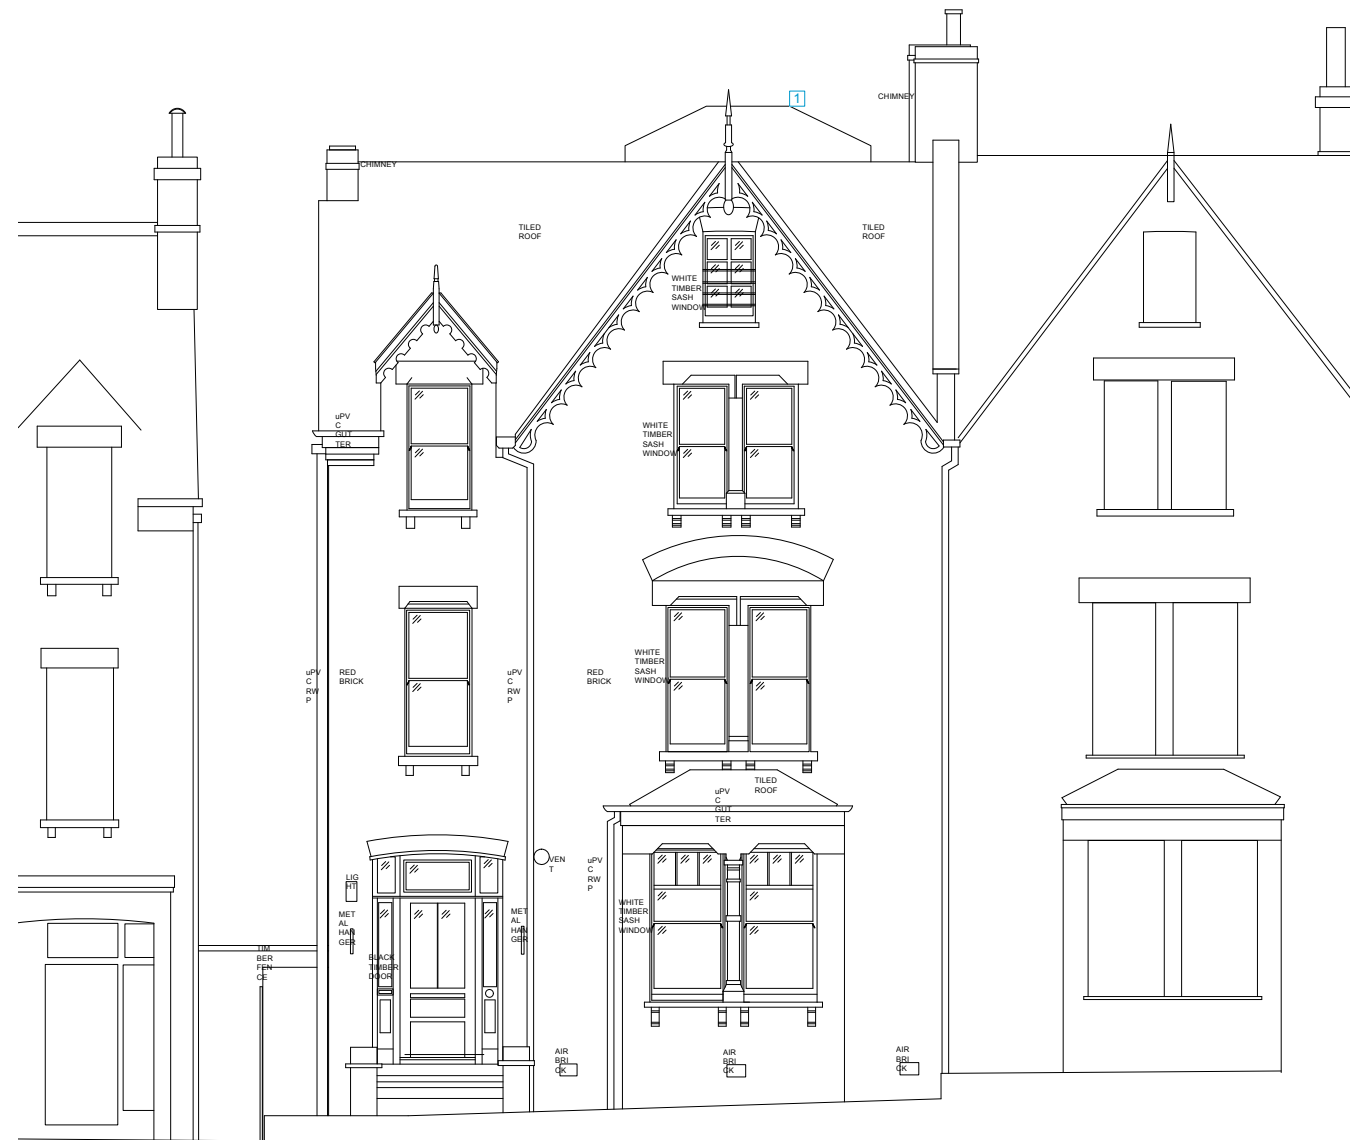

## FOR INFORMATION

**NOTES**  
1. EXISTING GLASS ROOF LANTERN




		GUY STANSFELD ARCHITECTS LIMITED		
Revisions	Project Title	Drawn By	Date	Drawing Number
	21 PARLIAMENT HILL	DL	30/07/2020	
PLEASE NOTE	Drawing Title	Checked By	Scale	2 OLAF STREET LONDON W11 4BE T. +44 20 8962 8666 F. +44 20 8962 8777 www.stansfeld.com guy@stansfeld.com
	---	EXISTING FRONT ELEVATION EAST	1:100 @A3	
--- Do not scale, use figured dimensions only. --- All dimensions to be verified on site prior to the commencement of any work or the production of any shop drawing. --- This drawing to be read in conjunction with all related Architect's and Engineer's drawings and any other relevant information. --- No liability will be accepted for any errors or omissions in the content of this drawing, which arise as a result of faulty transmission or reproduction when issued in an electronic format. No alterations or amendments are permitted to this drawing other than by Guy Stansfeld Architects Ltd.		<b>GSA965 - EX08</b>		



**NOTES**  
1. EXISTING GLASS ROOF LANTERN

## FOR INFORMATION


		GUY STANSFELD ARCHITECTS LIMITED		
Revisions	Project Title	Drawn By	Date	Drawing Number
	21 PARLIAMENT HILL	DL	30/07/2020	GSA965 - EX09
PLEASE NOTE	Drawing Title	Checked By	Scale	
<p>--- Do not scale, use figured dimensions only. --- All dimensions to be verified on site prior to the commencement of any work or the production of any shop drawing. --- This drawing to be read in conjunction with all related Architect's and Engineer's drawings and any other relevant information. --- No liability will be accepted for any errors or omissions in the content of this drawing, which arise as a result of faulty transmission or reproduction when issued in an electronic format. No alterations or amendments are permitted to this drawing other than by Guy Stansfeld Architects Ltd.</p>		EXISTING REAR ELEVATION WEST		1:100 @A3
		2 OLAF STREET LONDON W11 4BE www.stansfeld.com T. +44 20 8962 8666 F. +44 20 8962 8777 guy@stansfeld.com		

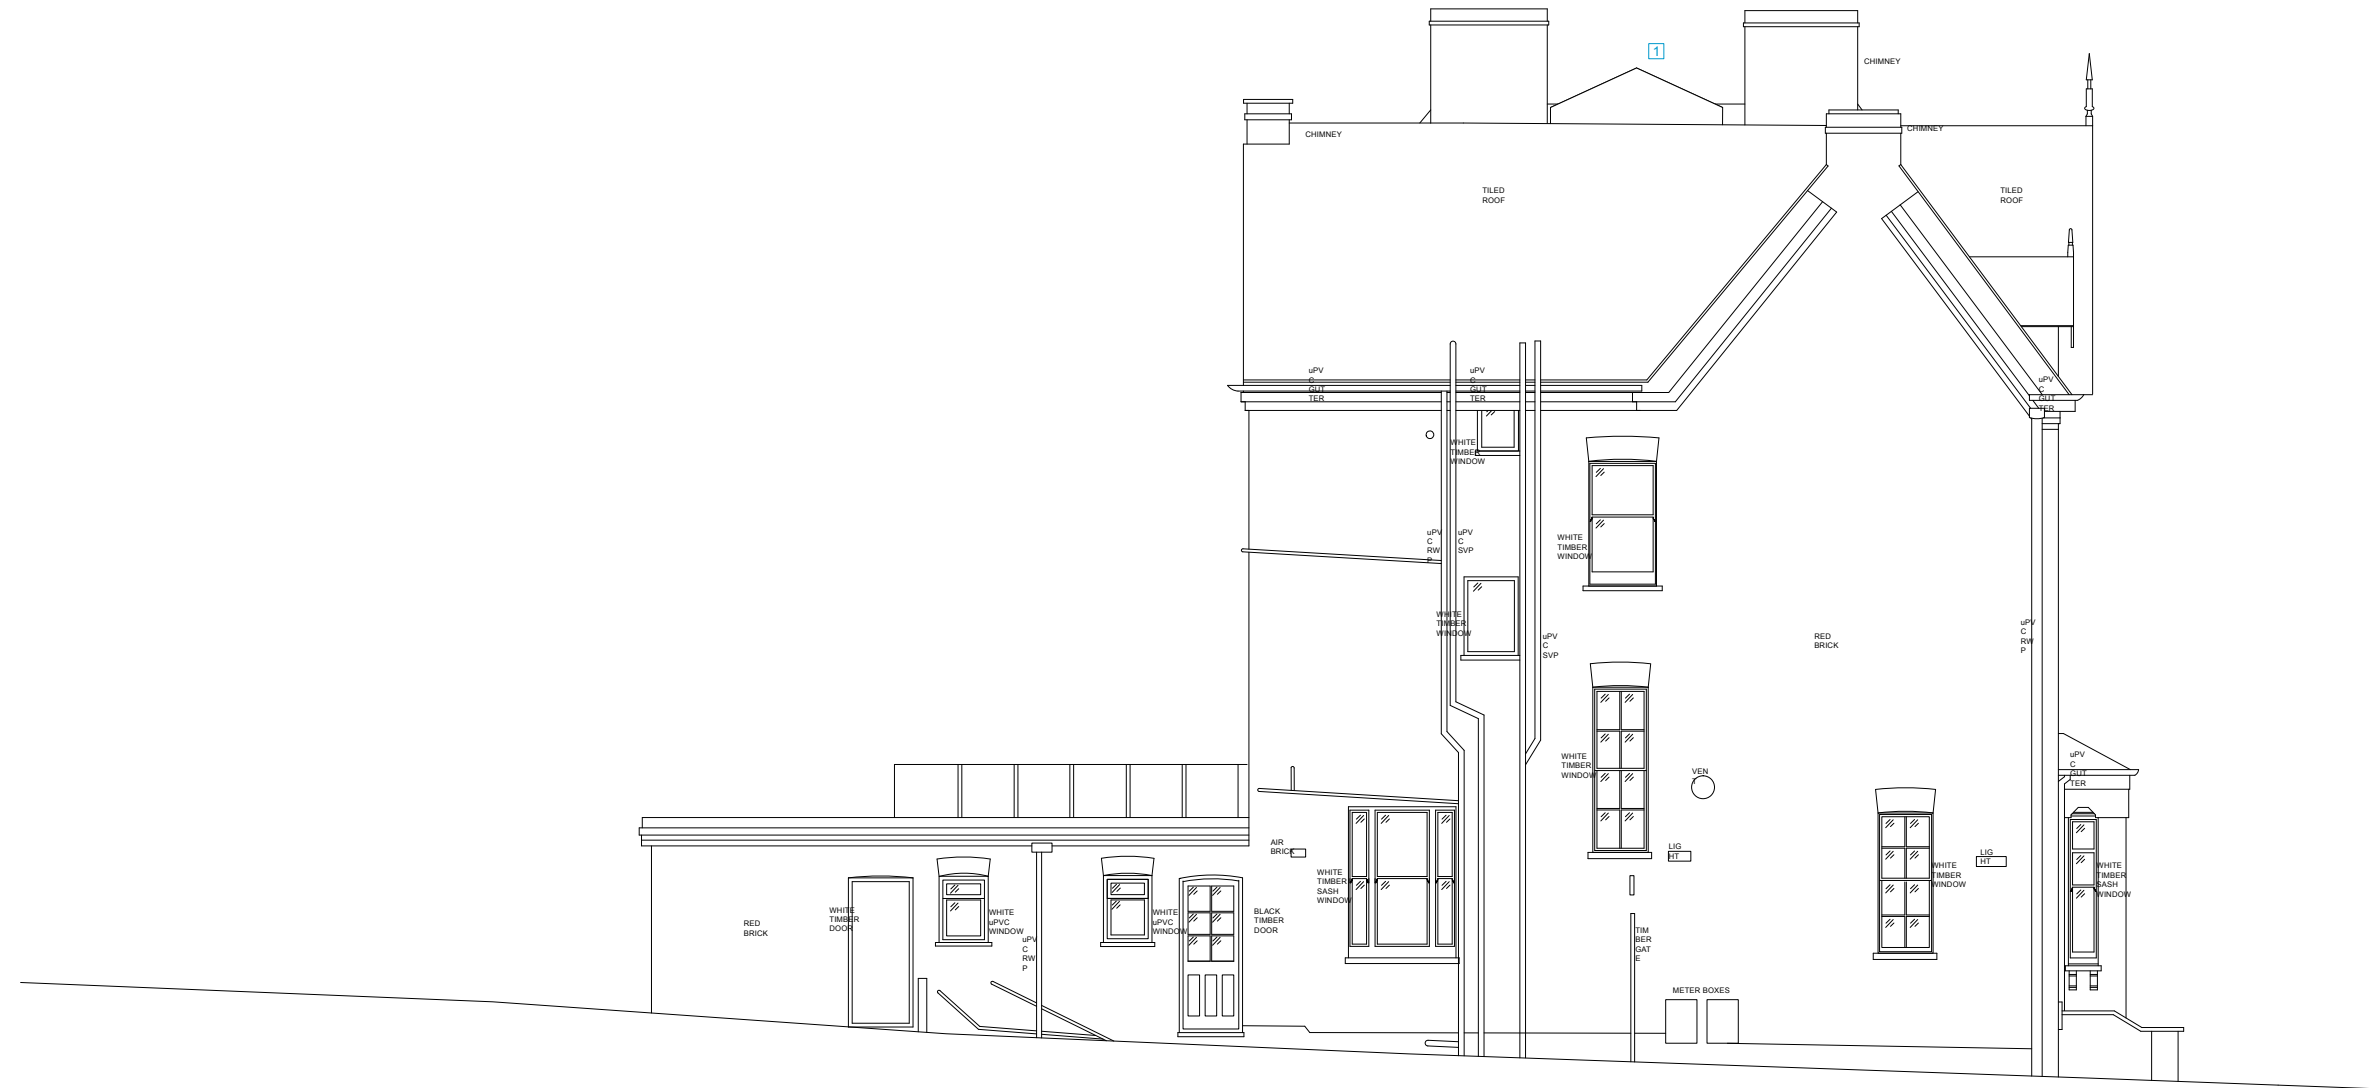

**NOTES**  
 1. EXISTING GLASS ROOF LANTERN

## FOR INFORMATION


Revisions		GUY STANSFELD ARCHITECTS LIMITED		
Project Title <b>21 PARLIAMENT HILL</b>		Drawn By DL	Date 30/07/2020	Drawing Number
Drawing Title <b>EXISTING SIDE ELEVATION SOUTH A</b>		Checked By	Scale 1:100 @A3	<b>GSA965 - EX10</b>
PLEASE NOTE --- Do not scale, use figured dimensions only. --- All dimensions to be verified on site prior to the commencement of any work or the production of any shop drawing. --- This drawing to be read in conjunction with all related Architect's and Engineer's drawings and any other relevant information. --- No liability will be accepted for any errors or omissions in the content of this drawing, which arise as a result of faulty transmission or reproduction when issued in an electronic format. No alterations or amendments are permitted to this drawing other than by Guy Stansfeld Architects Ltd.		2 OLAF STREET LONDON W11 4BE www.stansfeld.com T. +44 20 8962 8666 F. +44 20 8962 8777 guy@stansfeld.com		

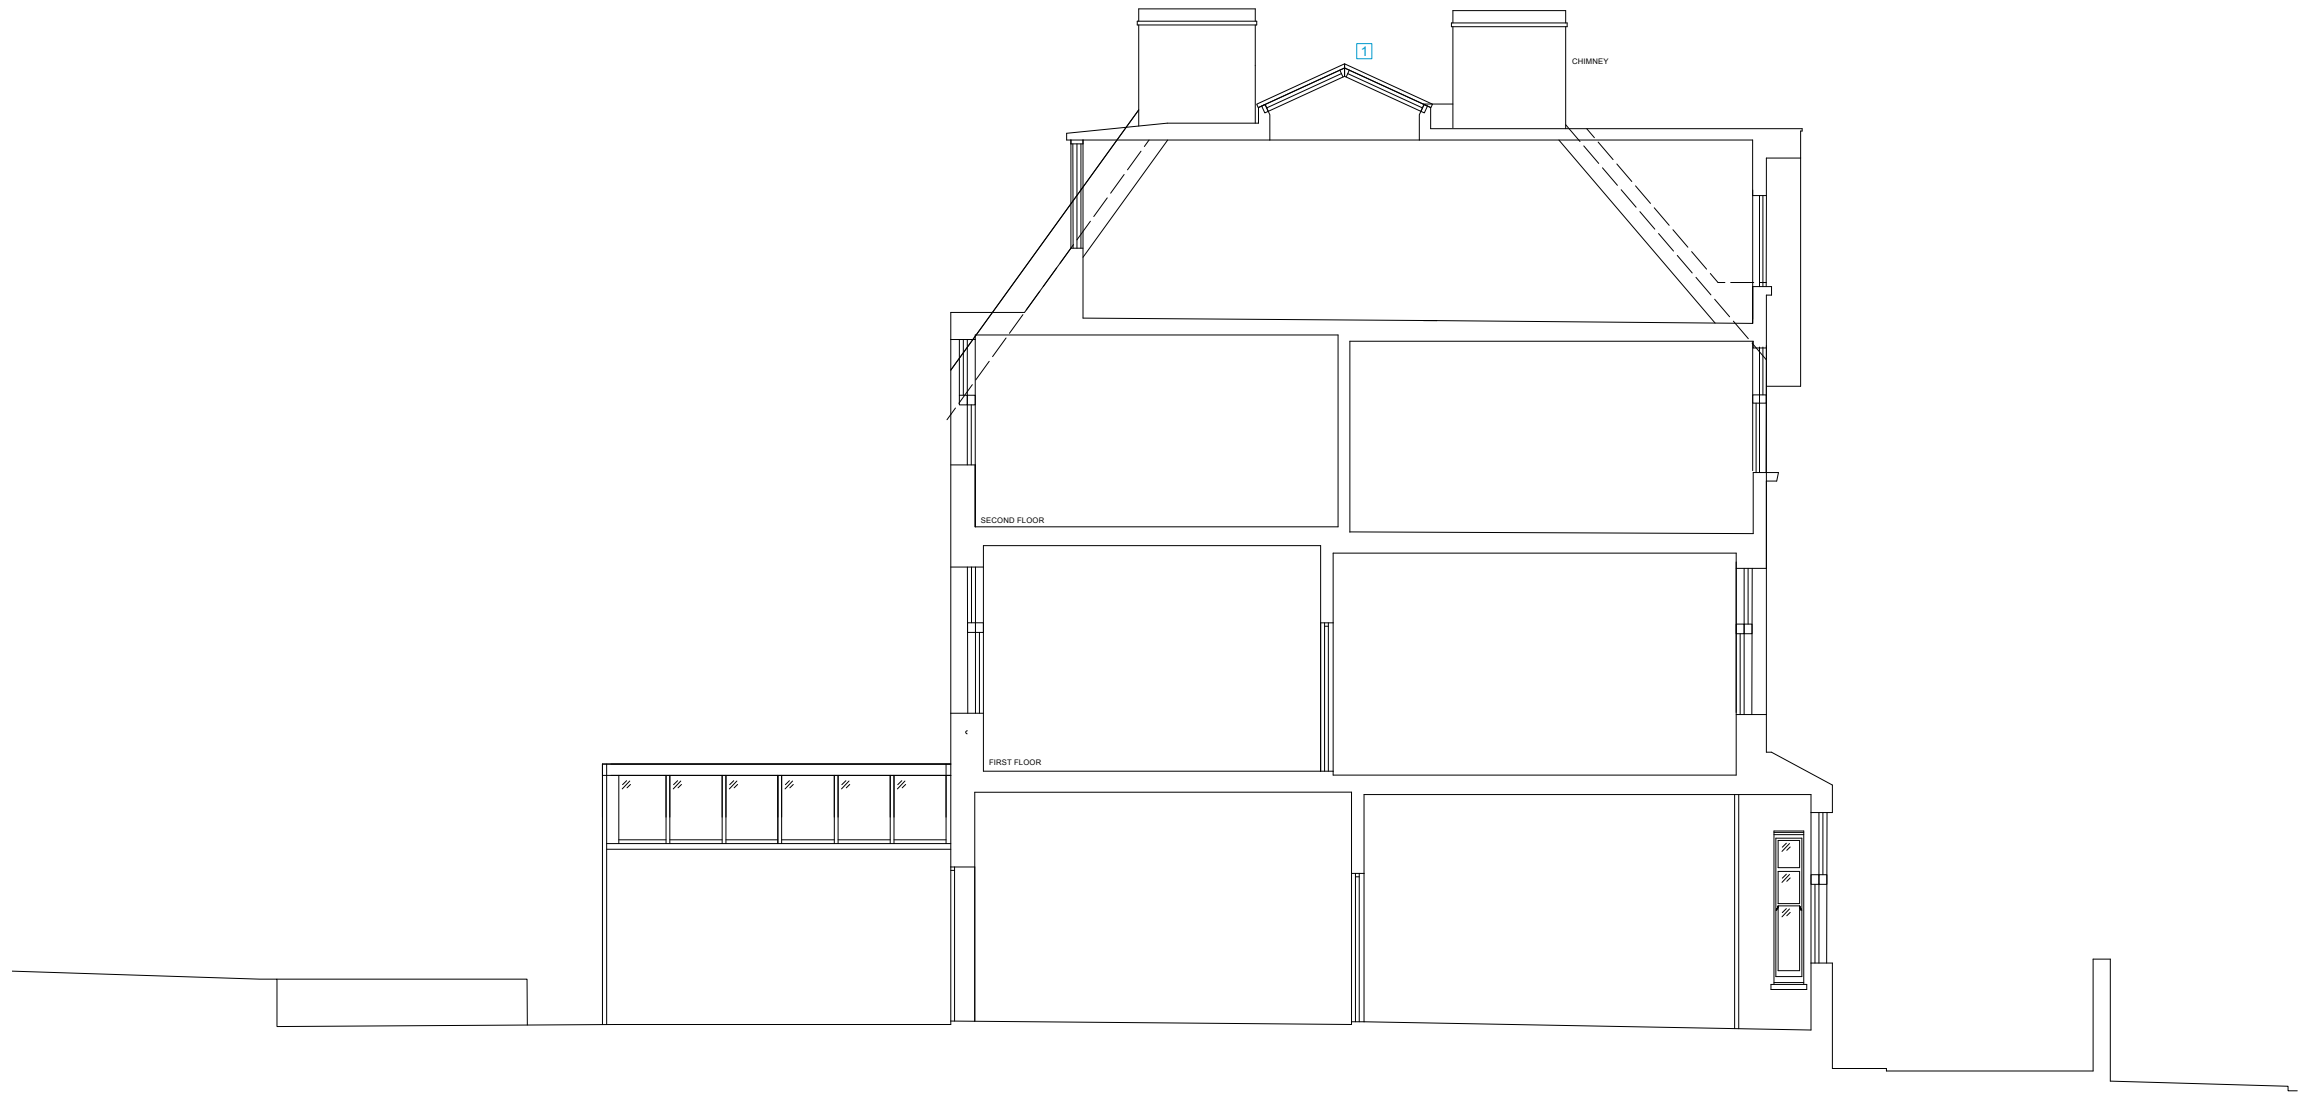

## FOR INFORMATION

		<b>GUY STANSFELD ARCHITECTS LIMITED</b>	
Revisions	Project Title	Drawn By	Date
	<b>21 PARLIAMENT HILL</b>	DL	30/07/2020
PLEASE NOTE	Drawing Title	Checked By	Scale
	<b>EXISTING SOUTH SECTION A</b>		1:100 @A3
<small>--- Do not scale, use figured dimensions only. --- All dimensions to be verified on site prior to the commencement of any work or the production of any shop drawing. --- This drawing to be read in conjunction with all related Architect's and Engineer's drawings and any other relevant information. --- No liability will be accepted for any errors or omissions in the content of this drawing, which arise as a result of faulty transmission or reproduction when issued in an electronic format. No alterations or amendments are permitted to this drawing other than by Guy Stansfeld Architects Ltd.</small>		<small>2 OLAF STREET LONDON W11 4BE www.stansfeld.com T. +44 20 8962 8666 F. +44 20 8962 8777 guy@stansfeld.com</small>	
		<b>GSA965 - EX12</b>	

113

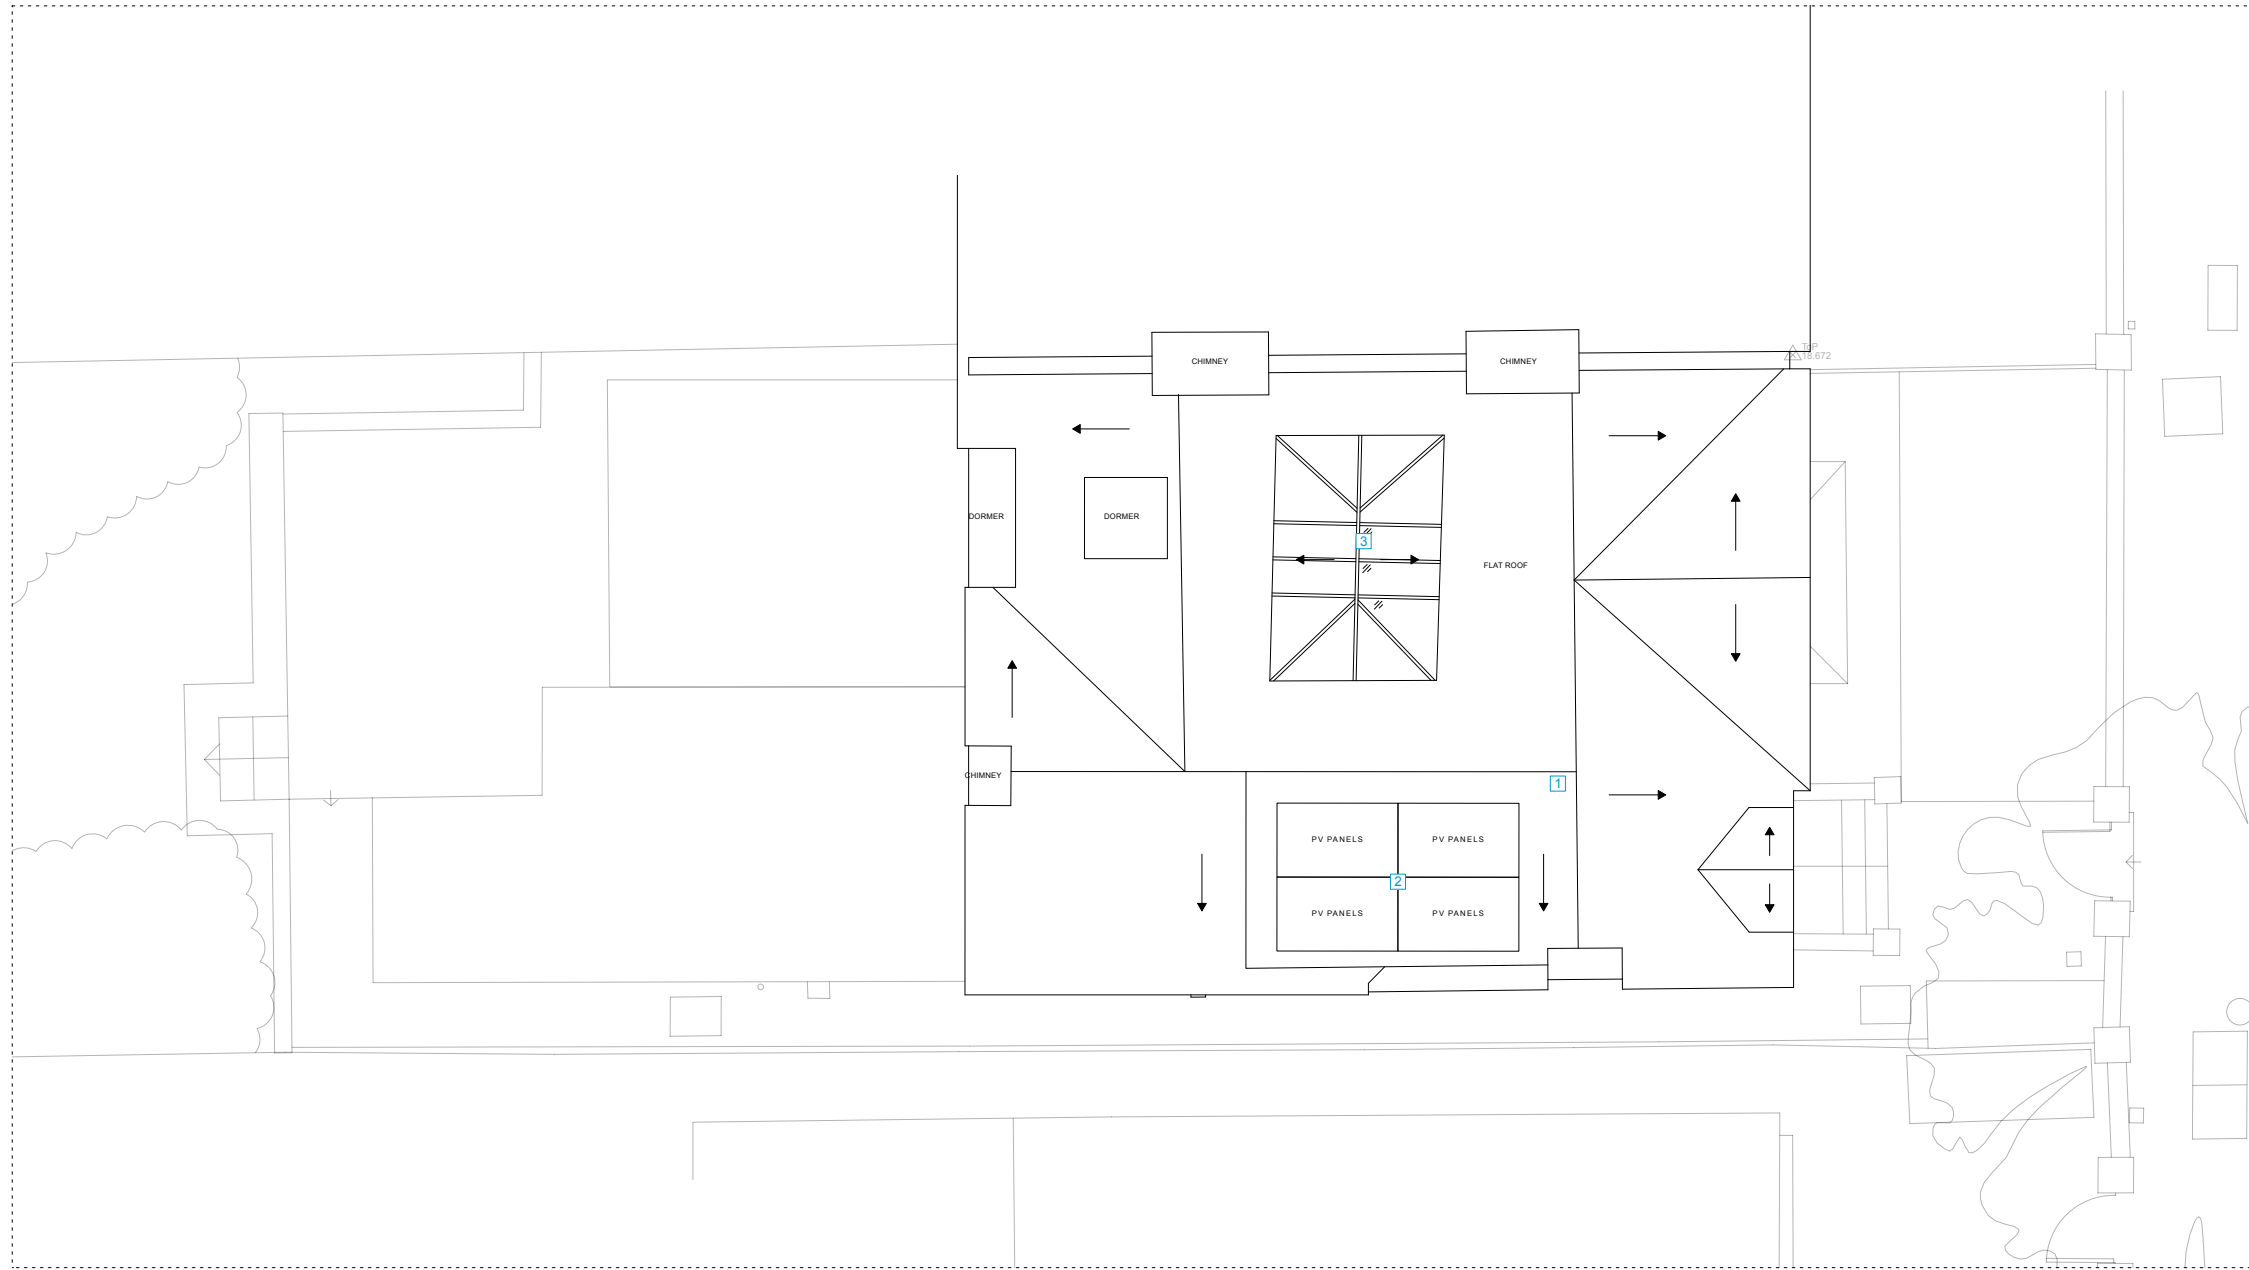

113

111/112


- NOTES**
1. NEW ROOF DORMER (TO MATCH NO. 25 PARLIAMENT HILL) WITH SLATE ROOF TILES TO MATCH EXISTING HOUSE PITCHED ROOFS. DORMER CHEEKS AND FACE TO BE LEAD DRESSED TO MATCH EXISTING DORMERS TO REAR ROOF. NEW WINDOWS TO SOUTH FACE TO BE TRIPLE-GLAZED TIMBER FRAMED SASH WINDOWS.
  2. NEW ELECTRIC SOLAR PANELS. EACH 1100X1600MM. TO BE MOUNTED TIGHT TO ROOF SLOPE.
  3. NEW GLASS ROOF LANTERN TO MATCH EXISTING



## FOR INFORMATION


		<b>GUY STANSFELD ARCHITECTS LIMITED</b>	
Revisions	Project Title	Drawn By	Date
	<b>21 PARLIAMENT HILL</b>	DL	30/07/2020
PLEASE NOTE	Drawing Title	Checked By	Scale
	<b>PROPOSED ROOF PLAN</b>		1:100 @A3
<small>--- Do not scale, use figured dimensions only. --- All dimensions to be verified on site prior to the commencement of any work or the production of any shop drawing. --- This drawing to be read in conjunction with all related Architect's and Engineer's drawings and any other relevant information. --- No liability will be accepted for any errors or omissions in the content of this drawing, which arise as a result of faulty transmission or reproduction when issued in an electronic format. No alterations or amendments are permitted to this drawing other than by Guy Stansfeld Architects Ltd.</small>		<small>2 OLAF STREET LONDON W11 4BE www.stansfeld.com T. +44 20 8962 8666 F. +44 20 8962 8777 guy@stansfeld.com</small>	
		<b>GSA965 - PL108</b>	



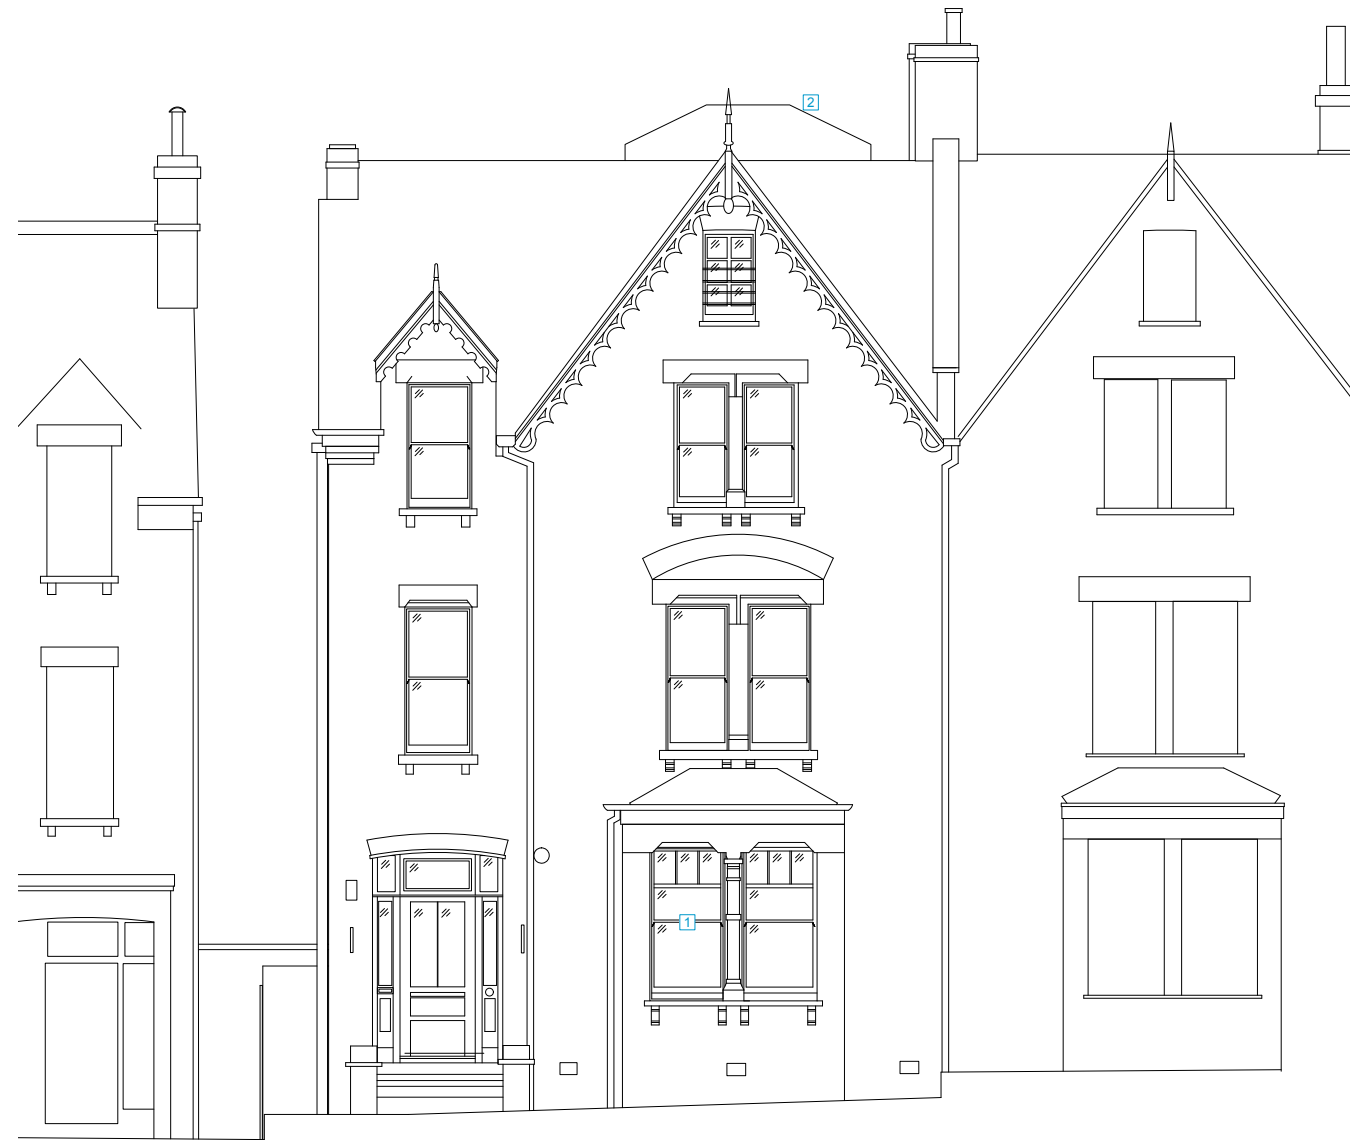

- NOTES**
- 1. REPLACEMENT OF ALL EXISTING WINDOWS WITH TRIPLE GLAZED REPLACEMENTS WITH MATCHING APPEARANCE OF ACTION AND STYLE
  - 2. NEW GLASS ROOF LANTERN TO MATCH EXISTING

## FOR INFORMATION

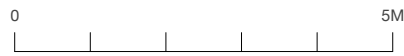

		<b>GUY STANSFELD ARCHITECTS LIMITED</b>	
Revisions	Project Title	Drawn By	Date
	<b>21 PARLIAMENT HILL</b>	DL	30/07/2020
PLEASE NOTE	Drawing Title	Checked By	Scale
	<b>PROPOSED FRONT ELEVATION EAST</b>		1:100 @A3
<small>--- Do not scale, use figured dimensions only. --- All dimensions to be verified on site prior to the commencement of any work or the production of any shop drawing. --- This drawing to be read in conjunction with all related Architect's and Engineer's drawings and any other relevant information. --- No liability will be accepted for any errors or omissions in the content of this drawing, which arise as a result of faulty transmission or reproduction when issued in an electronic format. No alterations or amendments are permitted to this drawing other than by Guy Stansfeld Architects Ltd.</small>		<small>2 OLAF STREET LONDON W11 4BE www.stansfeld.com T. +44 20 8962 8666 F. +44 20 8962 8777 guy@stansfeld.com</small>	
		<b>GSA965 - PL109</b>	




- NOTES**
1. NEW ROOF DORMER (TO MATCH NO. 25 PARLIAMENT HILL) WITH SLATE ROOF TILES TO MATCH EXISTING HOUSE PITCHED ROOFS. DORMER CHEEKS AND FACE TO BE LEAD DRESSED TO MATCH EXISTING DORMERS TO REAR ROOF. NEW WINDOWS TO SOUTH FACE TO BE TRIPLE-GLAZED TIMBER FRAMED SASH WINDOWS.
  2. NEW ELECTRIC SOLAR PANELS. EACH 1100X1600MM. TO BE MOUNTED TIGHT TO ROOF SLOPE.
  3. REPLACEMENT OF ALL EXISTING WINDOWS WITH TRIPLE GLAZED REPLACEMENTS WITH MATCHING APPEARANCE OF ACTION AND STYLE
  4. NEW GLASS ROOF LANTERN TO MATCH EXISTING



## FOR INFORMATION

		GUY STANSFELD ARCHITECTS LIMITED		
Revisions	Project Title	Drawn By	Date	Drawing Number
	21 PARLIAMENT HILL	DL	30/07/2020	GSA965 - PL110
PLEASE NOTE	Drawing Title	Checked By	Scale	
---	PROPOSED REAR ELEVATION WEST		1:100 @A3	
<small>--- Do not scale, use figured dimensions only. --- All dimensions to be verified on site prior to the commencement of any work or the production of any shop drawing. --- This drawing to be read in conjunction with all related Architect's and Engineer's drawings and any other relevant information. --- No liability will be accepted for any errors or omissions in the content of this drawing, which arise as a result of faulty transmission or reproduction when issued in an electronic format. No alterations or amendments are permitted to this drawing other than by Guy Stansfeld Architects Ltd.</small>		<small>2 OLAF STREET LONDON W11 4BE www.stansfeld.com T. +44 20 8962 8666 F. +44 20 8962 8777 guy@stansfeld.com</small>		

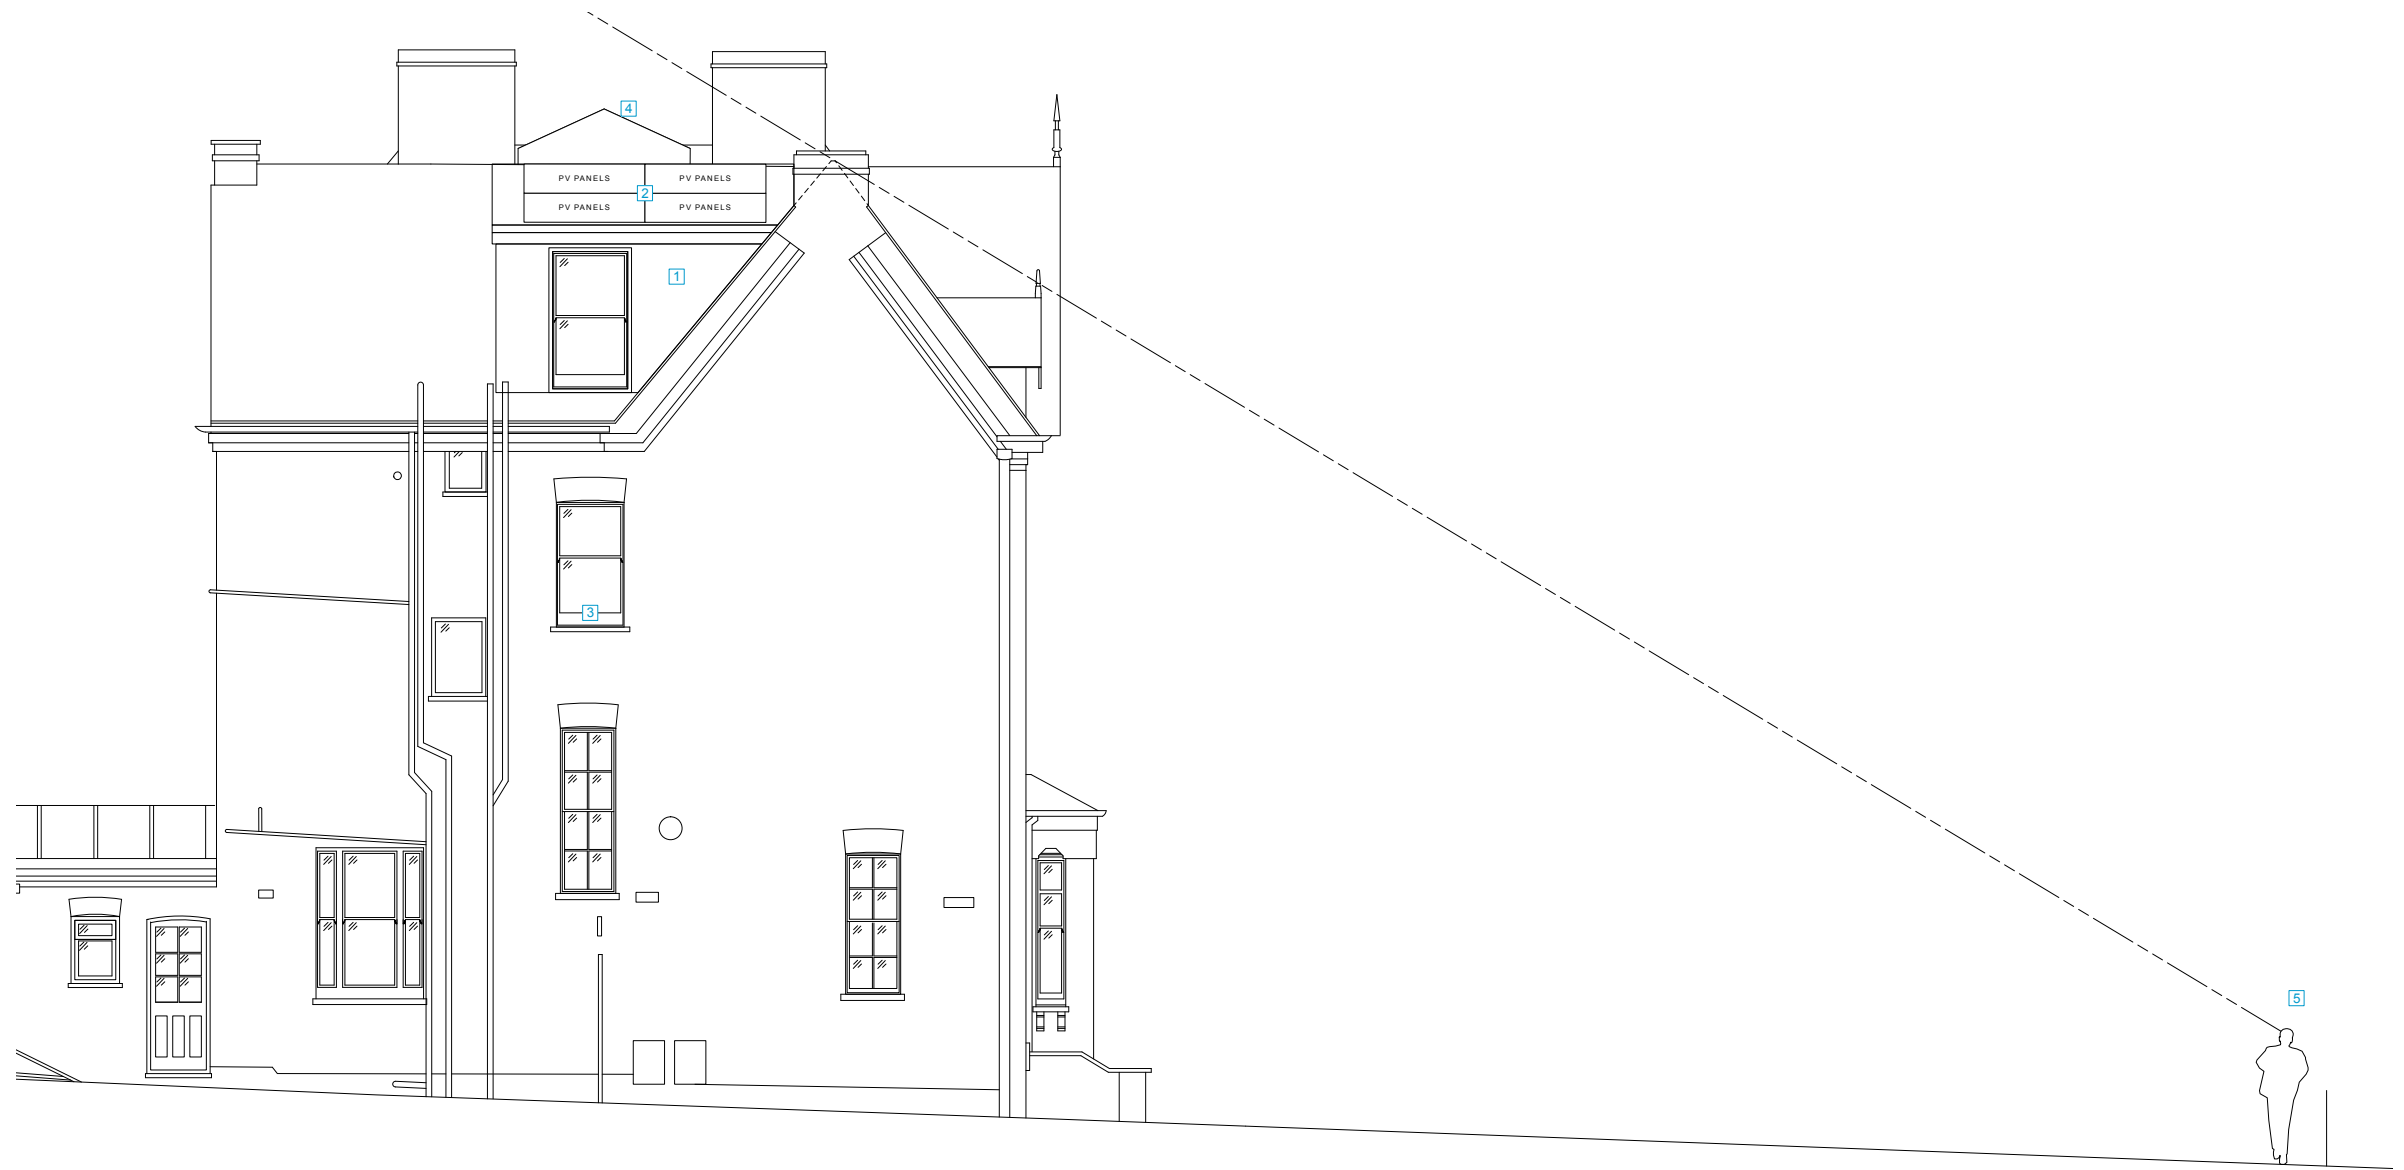


**NOTES**

- 1. NEW ROOF DORMER (TO MATCH NO. 25 PARLIAMENT HILL) WITH SLATE ROOF TILES TO MATCH EXISTING HOUSE PITCHED ROOFS. DORMER CHEEKS AND FACE TO BE LEAD DRESSED TO MATCH EXISTING DORMERS TO REAR ROOF. NEW WINDOWS TO SOUTH FACE TO BE TRIPLE-GLAZED TIMBER FRAMED SASH WINDOWS.
- 2. NEW ELECTRIC SOLAR PANELS. EACH 1100X1600MM. TO BE MOUNTED TIGHT TO ROOF SLOPE.
- 3. REPLACEMENT OF ALL EXISTING WINDOWS WITH TRIPLE GLAZED REPLACEMENTS WITH MATCHING APPEARANCE OF ACTION AND STYLE
- 4. NEW GLASS ROOF LANTERN TO MATCH EXISTING



**FOR INFORMATION**

		<b>GUY STANSFELD ARCHITECTS LIMITED</b>	
Revisions	Project Title	Drawn By	Date
	<b>21 PARLIAMENT HILL</b>	DL	24/06/2020
PLEASE NOTE	Drawing Title	Checked By	Scale
	<b>PROPOSED SIDE ELEVATION SOUTH</b>		1:100 @A3
<small>--- Do not scale, use figured dimensions only. --- All dimensions to be verified on site prior to the commencement of any work or the production of any shop drawing. --- This drawing to be read in conjunction with all related Architect's and Engineer's drawings and any other relevant information. --- No liability will be accepted for any errors or omissions in the content of this drawing, which arise as a result of faulty transmission or reproduction when issued in an electronic format. No alterations or amendments are permitted to this drawing other than by Guy Stansfeld Architects Ltd.</small>		2 OLAF STREET LONDON W11 4BE    www.stansfeld.com T. +44 20 8962 8666    F. +44 20 8962 8777    guy@stansfeld.com	
		<b>GSA965 - PL111</b>	

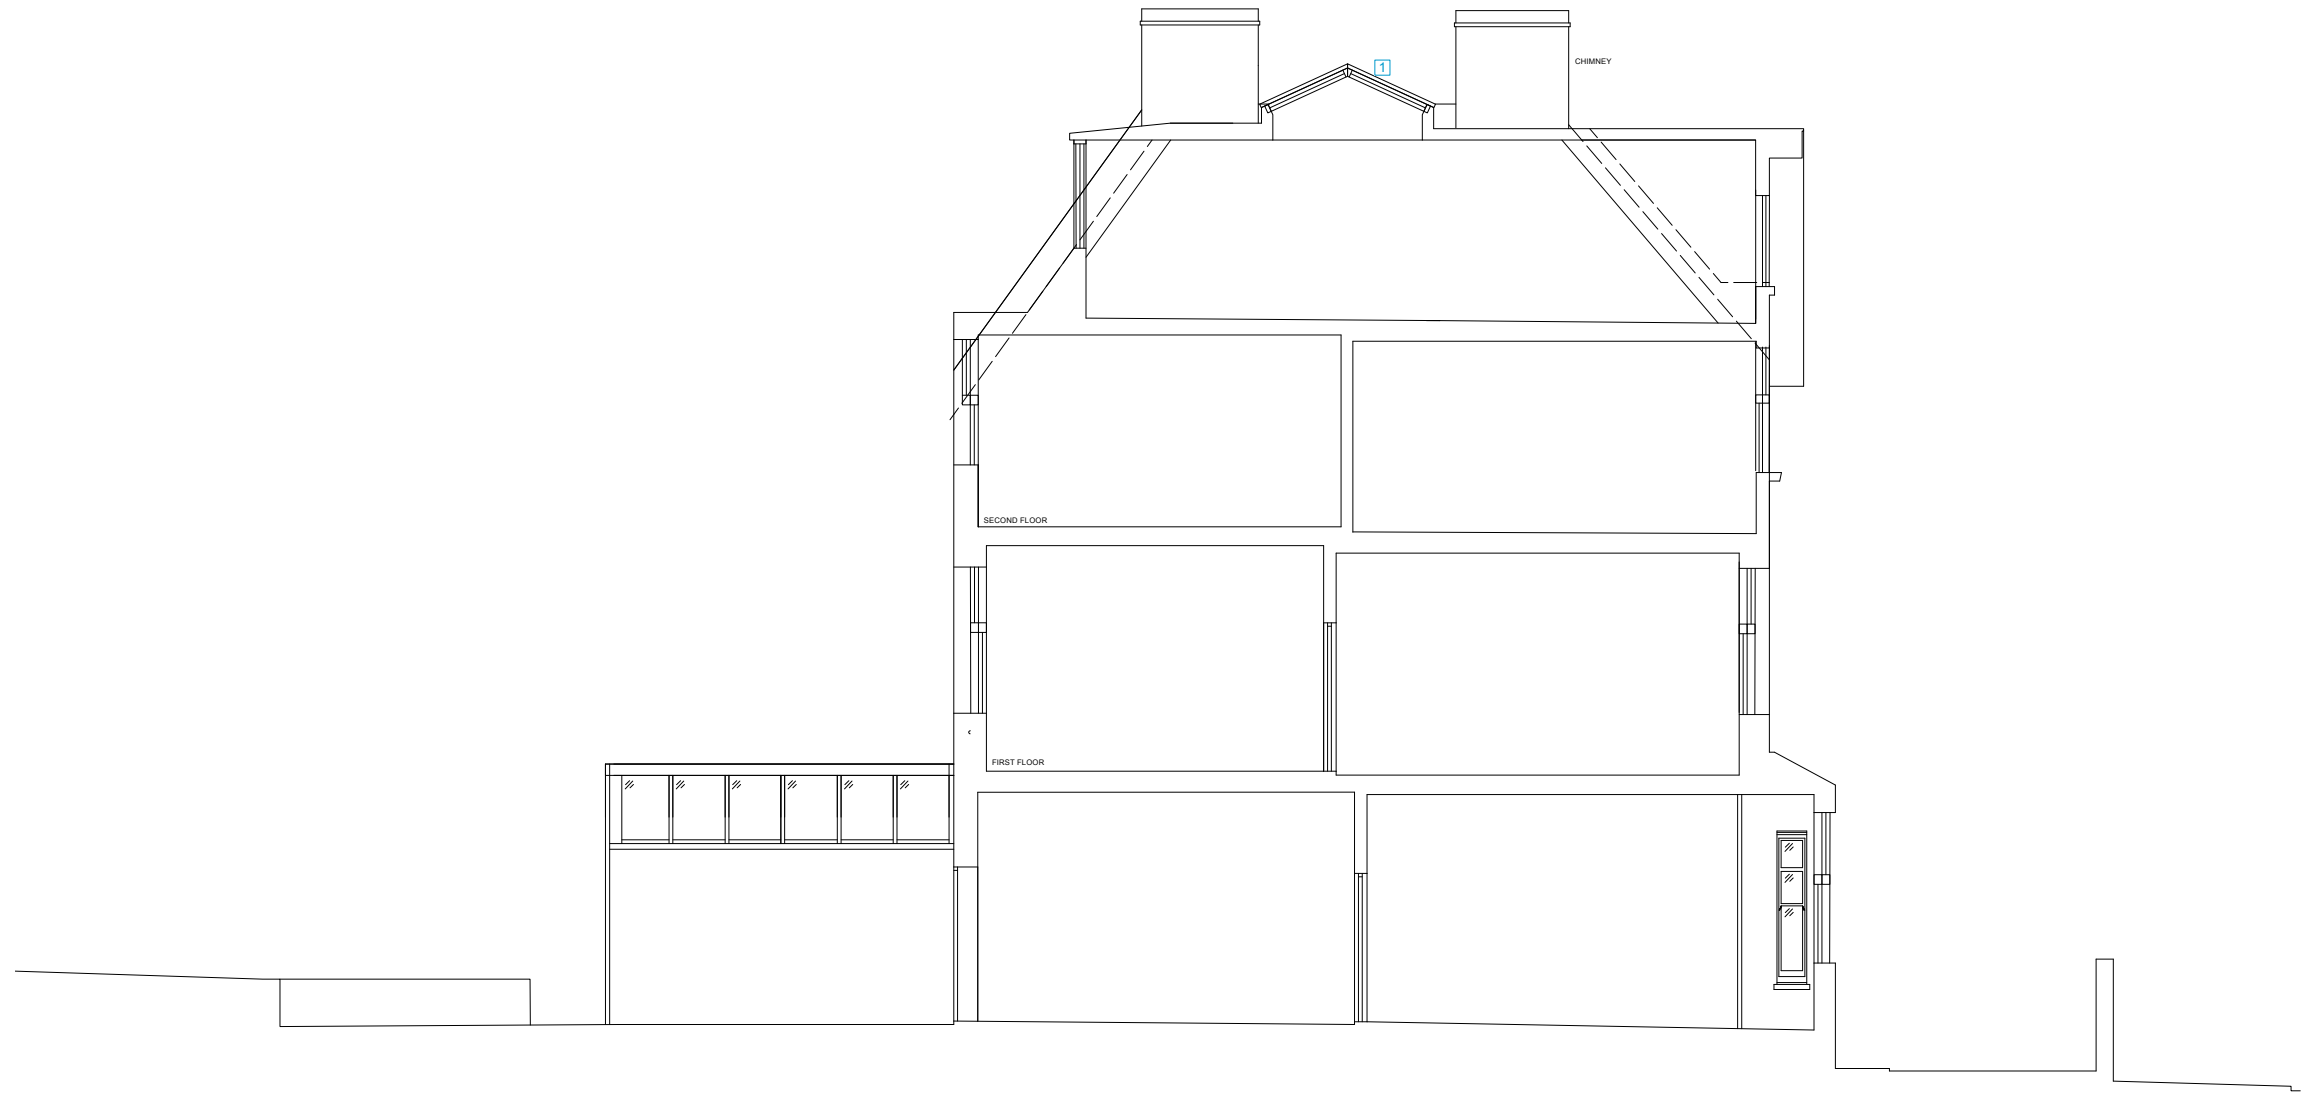

**NOTES**  
 1. NEW GLASS ROOF LANTERN TO MATCH EXISTING

## FOR INFORMATION

		<b>GUY STANSFELD ARCHITECTS LIMITED</b>	
Revisions	Project Title	Drawn By	Date
	<b>21 PARLIAMENT HILL</b>	DL	30/07/2020
PLEASE NOTE	Drawing Title	Checked By	Scale
	<b>PROPOSED SOUTH SECTION A</b>		1:100 @A3
<small>--- Do not scale, use figured dimensions only. --- All dimensions to be verified on site prior to the commencement of any work or the production of any shop drawing. --- This drawing to be read in conjunction with all related Architect's and Engineer's drawings and any other relevant information. --- No liability will be accepted for any errors or omissions in the content of this drawing, which arise as a result of faulty transmission or reproduction when issued in an electronic format. No alterations or amendments are permitted to this drawing other than by Guy Stansfeld Architects Ltd.</small>		<small>2 OLAF STREET LONDON W11 4BE www.stansfeld.com        T. +44 20 8962 8666 F. +44 20 8962 8777 guy@stansfeld.com</small>	
		<b>GSA965 - PL113</b>	