


PLANNING


Revisions A 24/06/2020		Project Title 21 PARLIAMENT HILL		GUY STANSFELD ARCHITECTS LIMITED	
		Drawing Title EXISTING SITE LOCATION PLAN		Drawn By DL	Date 30/07/2020
				Checked By	Scale 1:1250 @ A4
				Drawing Number GSA965 - EX01	
PLEASE NOTE --- Do not scale, use figured dimensions only. --- All dimensions to be verified on site prior to the commencement of any work or the production of any shop drawing. --- This drawing to be read in conjunction with all related Architect's and Engineer's drawings and any other relevant information. --- No liability will be accepted for any errors or omissions in the content of this drawing, which arise as a result of faulty transmission or reproduction when issued in an electronic format. No alterations or amendments are permitted to this drawing other than by Guy Stansfeld Architects Ltd.		2 OLAF STREET LONDON W11 4BE T. +44 20 8962 8666 F. +44 20 8962 8777		www.stansfeld.com guy@stansfeld.com	

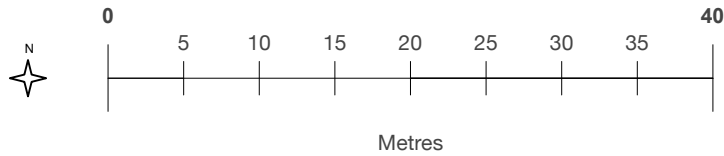

PLANNING

		GUY STANSFELD ARCHITECTS LIMITED	
Revisions A 24/06/2020	Project Title 21 PARLIAMENT HILL	Drawn By DL	Date 30/07/2020
	Drawing Title EXISTING SITE PLAN	Checked By	Scale 1:500 @ A4
		GSA965 - EX02	
PLEASE NOTE --- Do not scale, use figured dimensions only. --- All dimensions to be verified on site prior to the commencement of any work or the production of any shop drawing. --- This drawing to be read in conjunction with all related Architect's and Engineer's drawings and any other relevant information. --- No liability will be accepted for any errors or omissions in the content of this drawing, which arise as a result of faulty transmission or reproduction when issued in an electronic format. No alterations or amendments are permitted to this drawing other than by Guy Stansfeld Architects Ltd.	2 OLAF STREET LONDON W11 4BE T. +44 20 8962 8666 F. +44 20 8962 8777 www.stansfeld.com guy@stansfeld.com		

113

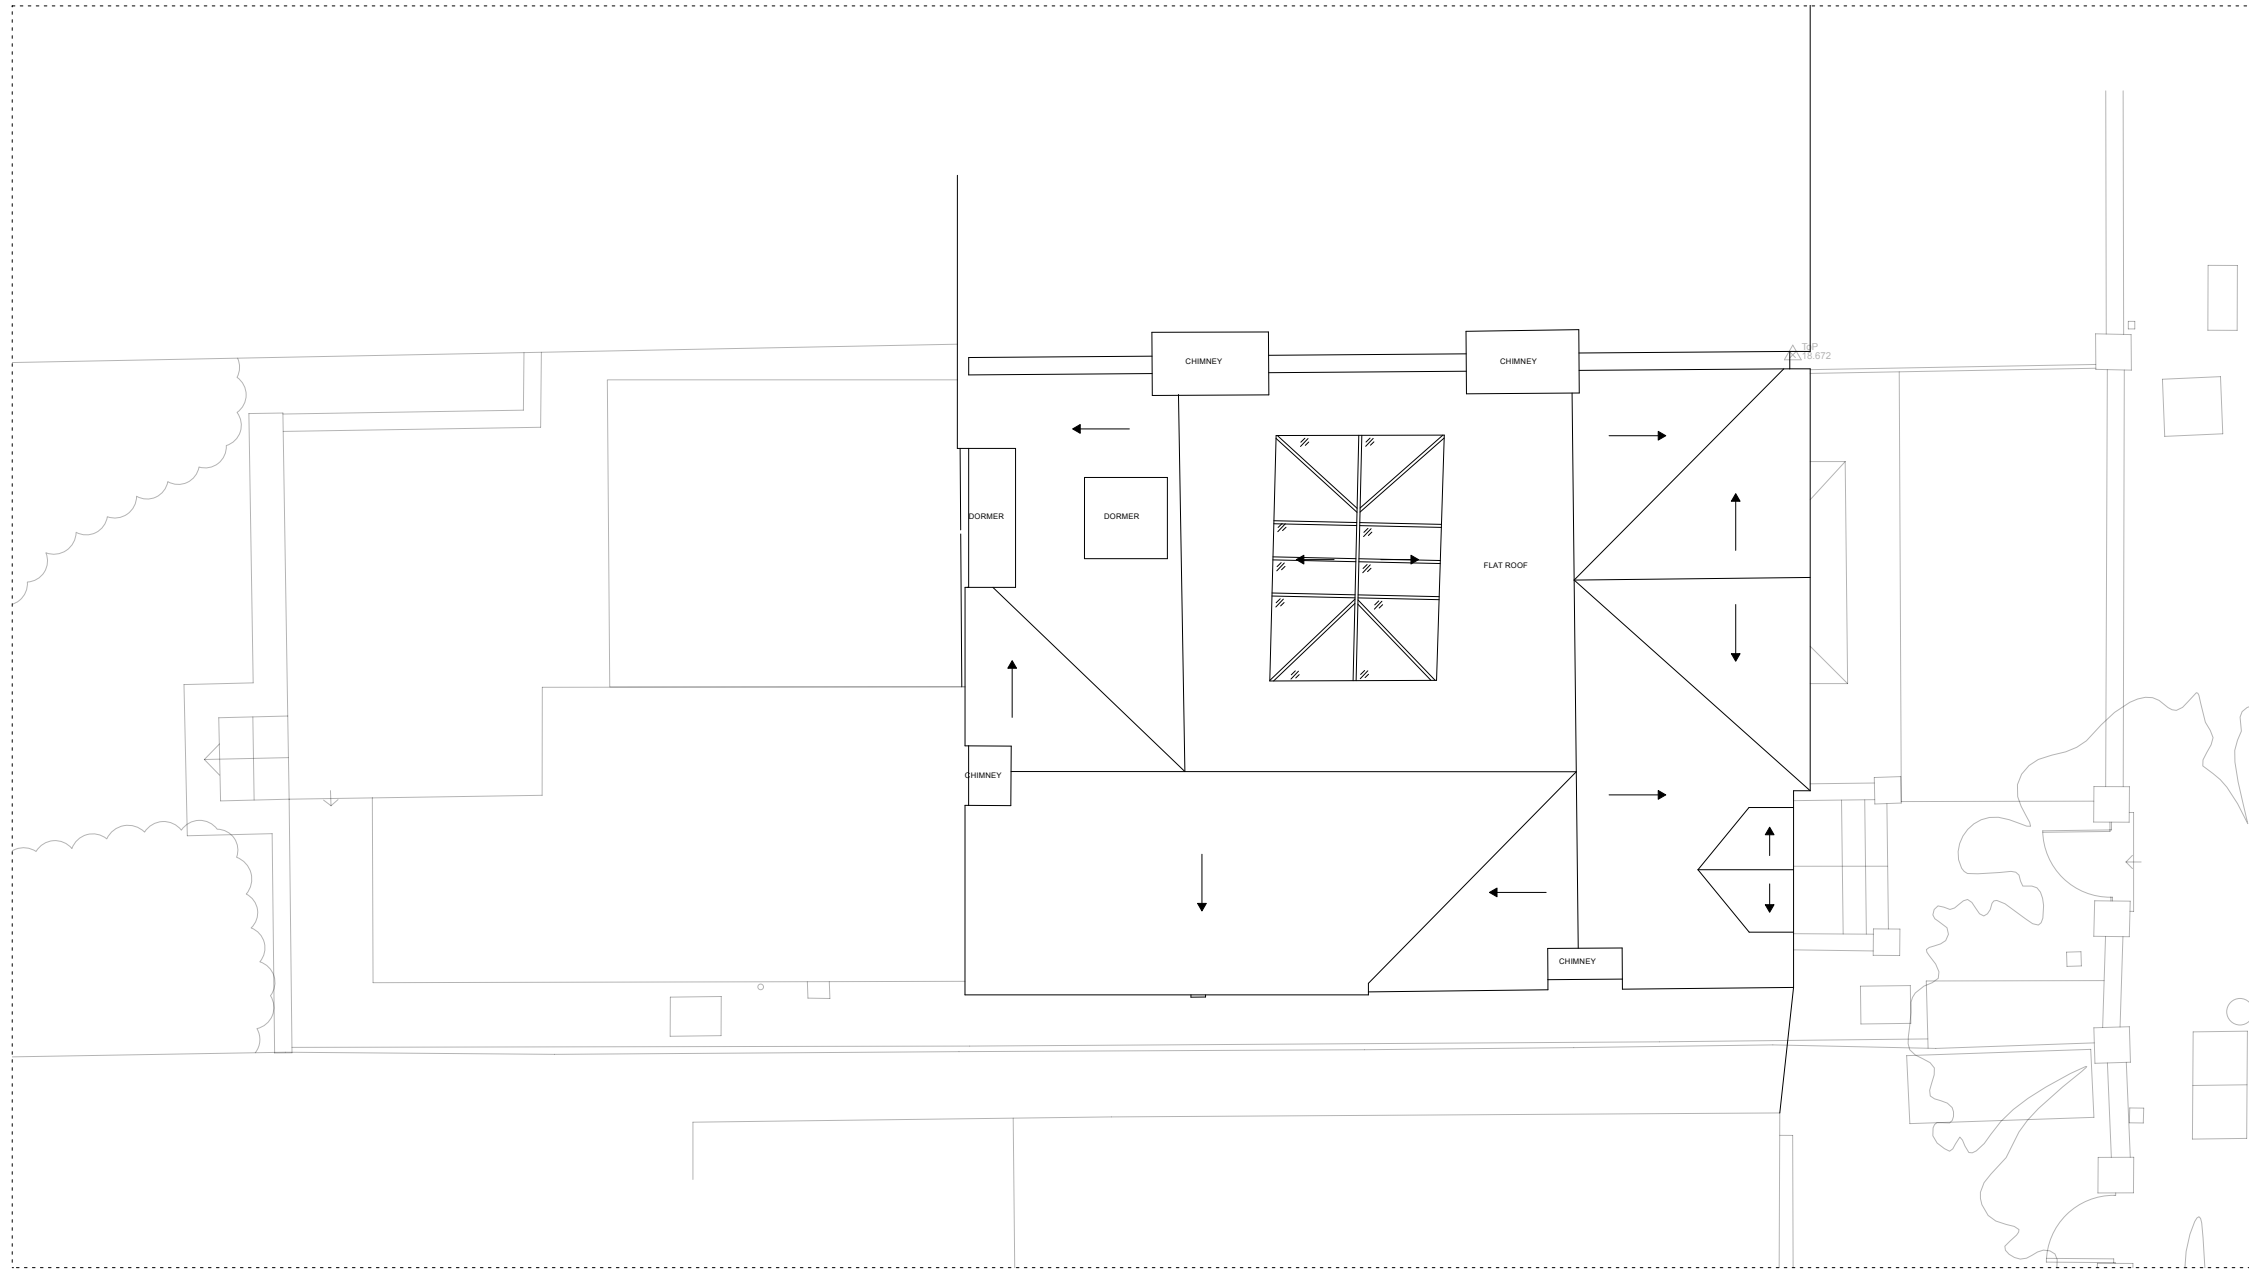

113

111/112

FOR INFORMATION



		GUY STANSFELD ARCHITECTS LIMITED	
Revisions	Project Title	Drawn By	Date
	21 PARLIAMENT HILL	DL	30/07/2020
PLEASE NOTE	Drawing Title	Checked By	Scale
	EXISTING ROOF PLAN		1:100 @A3
<small>--- Do not scale, use figured dimensions only. --- All dimensions to be verified on site prior to the commencement of any work or the production of any shop drawing. --- This drawing to be read in conjunction with all related Architect's and Engineer's drawings and any other relevant information. --- No liability will be accepted for any errors or omissions in the content of this drawing, which arise as a result of faulty transmission or reproduction when issued in an electronic format. No alterations or amendments are permitted to this drawing other than by Guy Stansfeld Architects Ltd.</small>		<small>2 OLAF STREET LONDON W11 4BE www.stansfeld.com T. +44 20 8962 8666 F. +44 20 8962 8777 guy@stansfeld.com</small>	
		GSA965 - EX07	



FOR INFORMATION

		GUY STANSFELD ARCHITECTS LIMITED		
Revisions	Project Title	Drawn By	Date	Drawing Number
	21 PARLIAMENT HILL	DL	30/07/2020	
PLEASE NOTE	Drawing Title	Checked By	Scale	2 OLAF STREET LONDON W11 4BE T. +44 20 8962 8666 F. +44 20 8962 8777 www.stansfeld.com guy@stansfeld.com
	---	EXISTING FRONT ELEVATION EAST		
--- Do not scale, use figured dimensions only. --- All dimensions to be verified on site prior to the commencement of any work or the production of any shop drawing. --- This drawing to be read in conjunction with all related Architect's and Engineer's drawings and any other relevant information. --- No liability will be accepted for any errors or omissions in the content of this drawing, which arise as a result of faulty transmission or reproduction when issued in an electronic format. No alterations or amendments are permitted to this drawing other than by Guy Stansfeld Architects Ltd.		GSA965 - EX08		




FOR INFORMATION

		GUY STANSFELD ARCHITECTS LIMITED		
Revisions	Project Title	Drawn By	Date	Drawing Number
	21 PARLIAMENT HILL	DL	30/07/2020	GSA965 - EX09
PLEASE NOTE	Drawing Title	Checked By	Scale	
<p>--- Do not scale, use figured dimensions only. --- All dimensions to be verified on site prior to the commencement of any work or the production of any shop drawing. --- This drawing to be read in conjunction with all related Architect's and Engineer's drawings and any other relevant information. --- No liability will be accepted for any errors or omissions in the content of this drawing, which arise as a result of faulty transmission or reproduction when issued in an electronic format. No alterations or amendments are permitted to this drawing other than by Guy Stansfeld Architects Ltd.</p>		EXISTING REAR ELEVATION WEST		1:100 @A3
		2 OLAF STREET LONDON W11 4BE www.stansfeld.com T. +44 20 8962 8666 F. +44 20 8962 8777 guy@stansfeld.com		



FOR INFORMATION


Revisions		Project Title 21 PARLIAMENT HILL		GUY STANSFELD ARCHITECTS LIMITED	
Drawing Title EXISTING SIDE ELEVATION SOUTH A		Drawn By DL	Date 30/07/2020	Drawing Number GSA965 - EX10	
Checked By		Scale 1:100 @A3		2 OLAF STREET LONDON W11 4BE www.stansfeld.com T. +44 20 8962 8666 F. +44 20 8962 8777 guy@stansfeld.com	
<p>PLEASE NOTE --- Do not scale, use figured dimensions only. --- All dimensions to be verified on site prior to the commencement of any work or the production of any shop drawing. --- This drawing to be read in conjunction with all related Architect's and Engineer's drawings and any other relevant information. --- No liability will be accepted for any errors or omissions in the content of this drawing, which arise as a result of faulty transmission or reproduction when issued in an electronic format. No alterations or amendments are permitted to this drawing other than by Guy Stansfeld Architects Ltd.</p>					

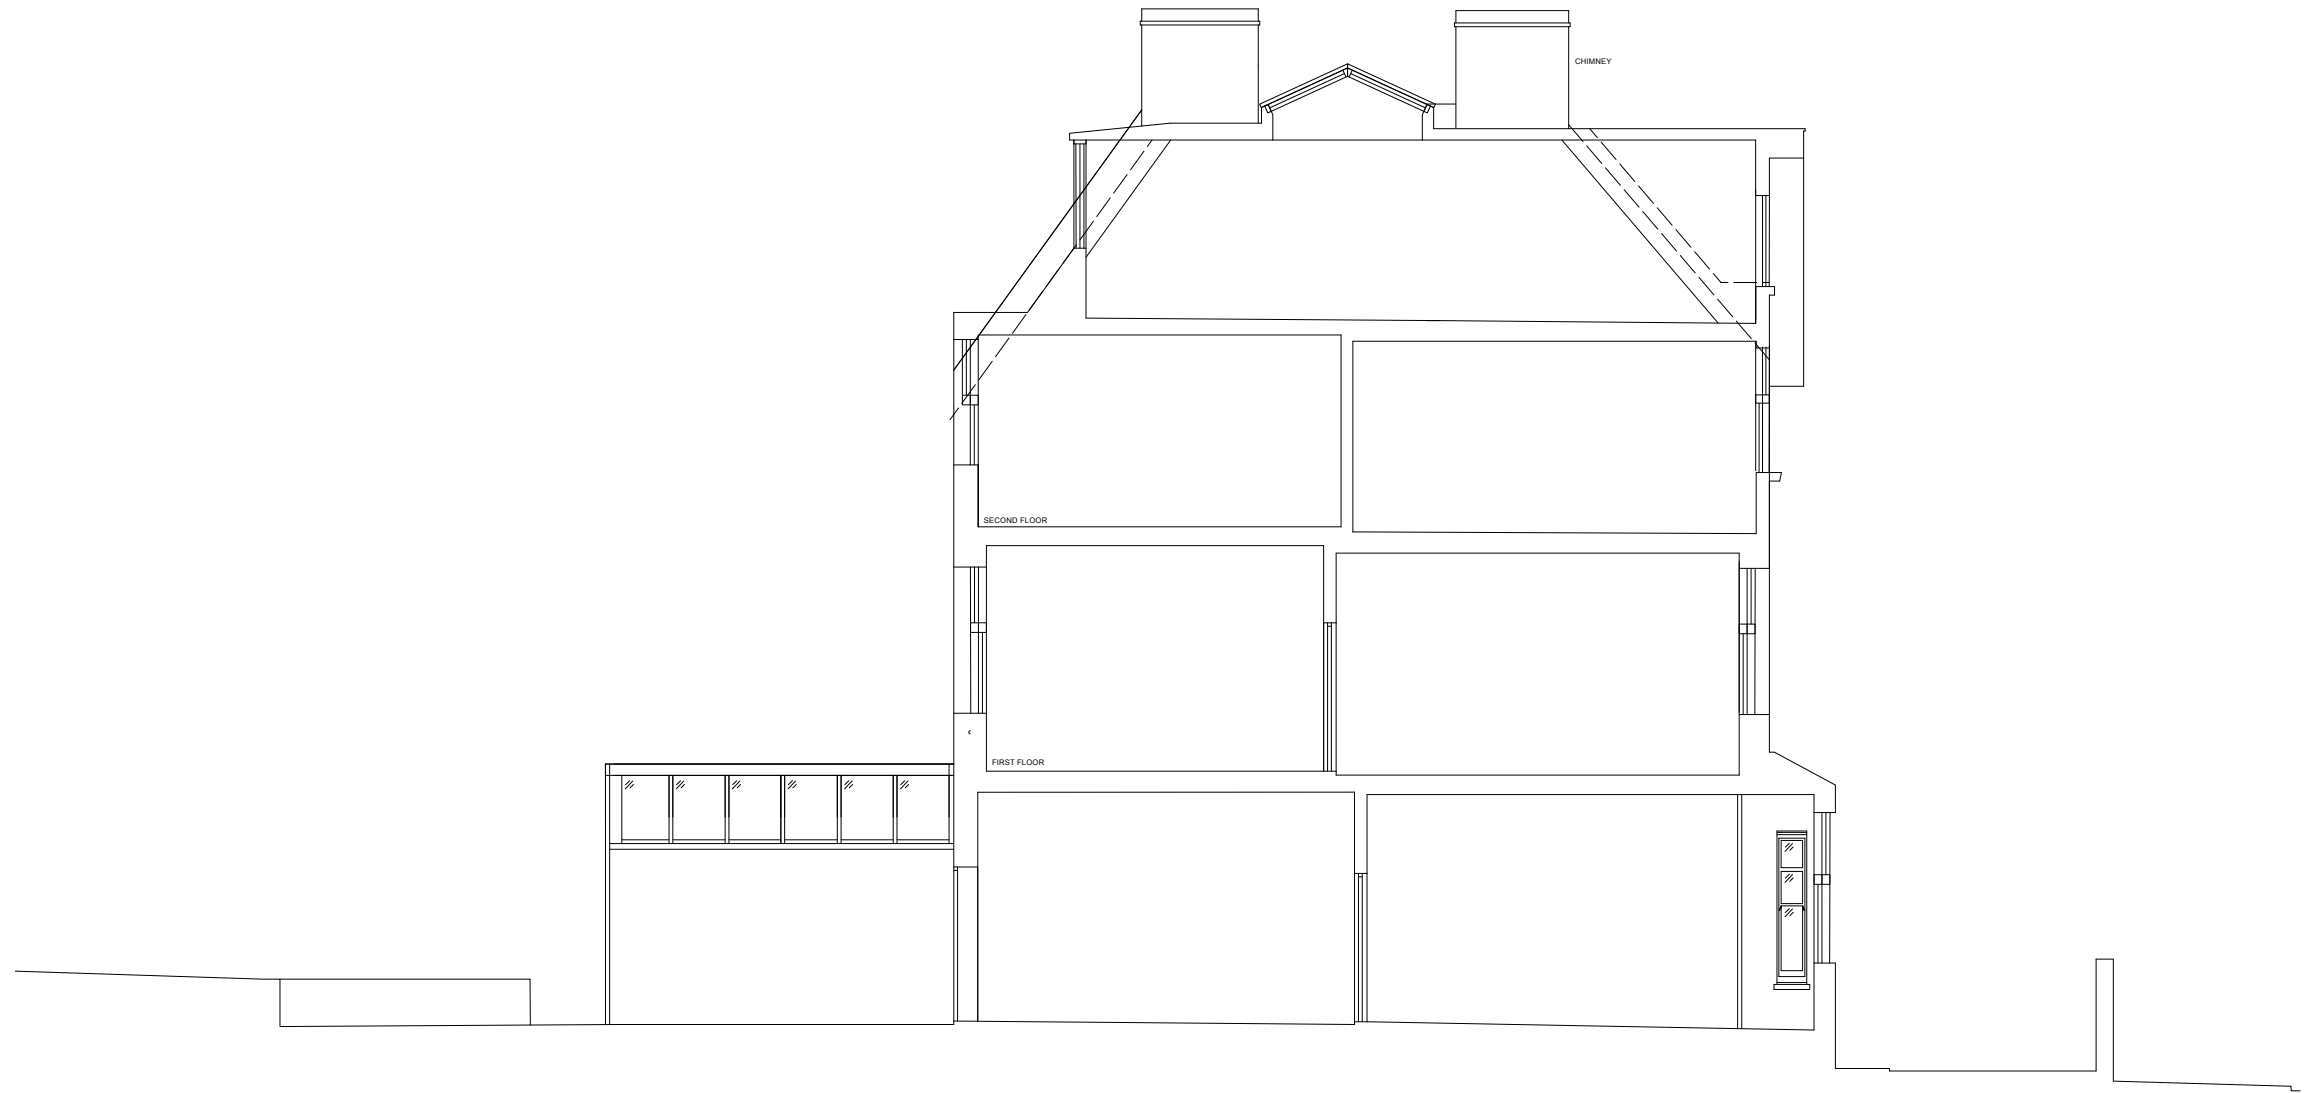

FOR INFORMATION

		GUY STANSFELD ARCHITECTS LIMITED	
Revisions	Project Title	Drawn By	Date
	21 PARLIAMENT HILL	DL	30/07/2020
	Drawing Title	Checked By	Scale
	EXISTING SOUTH SECTION A		1:100 @A3
PLEASE NOTE	--- Do not scale, use figured dimensions only. --- All dimensions to be verified on site prior to the commencement of any work or the production of any shop drawing. --- This drawing to be read in conjunction with all related Architect's and Engineer's drawings and any other relevant information. --- No liability will be accepted for any errors or omissions in the content of this drawing, which arise as a result of faulty transmission or reproduction when issued in an electronic format. No alterations or amendments are permitted to this drawing other than by Guy Stansfeld Architects Ltd.		2 OLAF STREET LONDON W11 4BE T. +44 20 8962 8666 F. +44 20 8962 8777 www.stansfeld.com guy@stansfeld.com
		GSA965 - EX12	

113

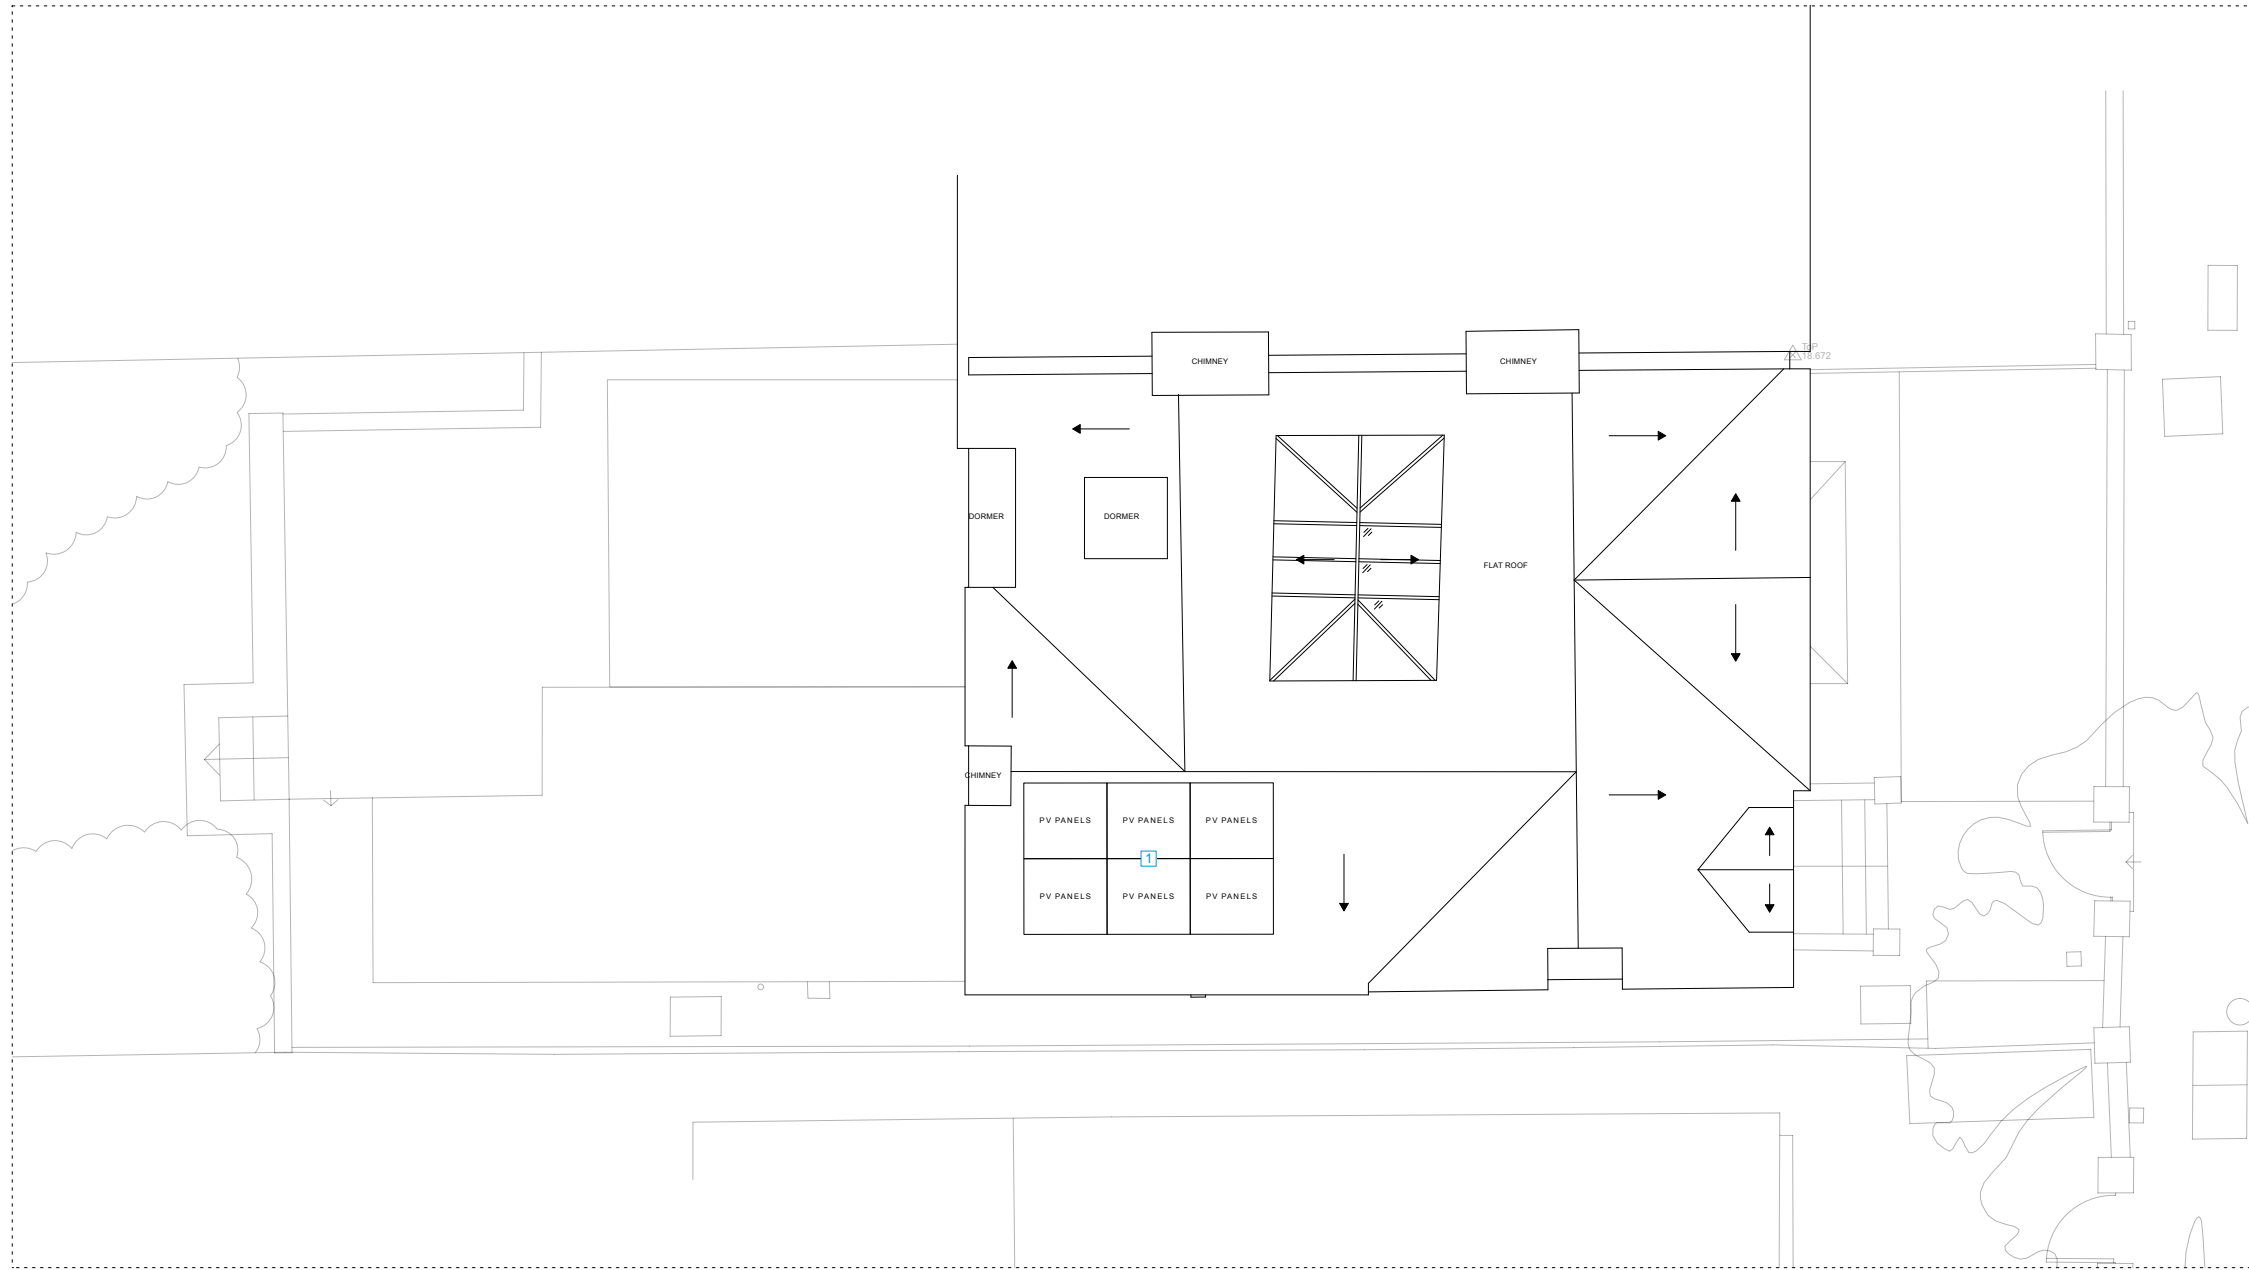


113

111/112

FOR INFORMATION

NOTES
 1. NEW ELECTRIC SOLAR PANELS. EACH 1100X1600MM. TO BE MOUNTED TIGHT TO ROOF SLOPE.

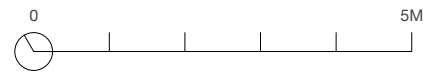


		GUY STANSFELD ARCHITECTS LIMITED	
Revisions	Project Title	Drawn By	Date
	21 PARLIAMENT HILL	DL	30/07/2020
PLEASE NOTE	Drawing Title	Checked By	Scale
	PROPOSED ROOF PLAN		1:100 @A3
<small>--- Do not scale, use figured dimensions only. --- All dimensions to be verified on site prior to the commencement of any work or the production of any shop drawing. --- This drawing to be read in conjunction with all related Architect's and Engineer's drawings and any other relevant information. --- No liability will be accepted for any errors or omissions in the content of this drawing, which arise as a result of faulty transmission or reproduction when issued in an electronic format. No alterations or amendments are permitted to this drawing other than by Guy Stansfeld Architects Ltd.</small>		<small>2 OLAF STREET LONDON W11 4BE www.stansfeld.com T. +44 20 8962 8666 F. +44 20 8962 8777 guy@stansfeld.com</small>	
		GSA965 - PL108	



FOR INFORMATION




		GUY STANSFELD ARCHITECTS LIMITED	
Revisions	Project Title	Drawn By	Date
	21 PARLIAMENT HILL	DL	30/07/2020
PLEASE NOTE	Drawing Title	Checked By	Scale
	PROPOSED FRONT ELEVATION EAST		1:100 @A3
<small>--- Do not scale, use figured dimensions only. --- All dimensions to be verified on site prior to the commencement of any work or the production of any shop drawing. --- This drawing to be read in conjunction with all related Architect's and Engineer's drawings and any other relevant information. --- No liability will be accepted for any errors or omissions in the content of this drawing, which arise as a result of faulty transmission or reproduction when issued in an electronic format. No alterations or amendments are permitted to this drawing other than by Guy Stansfeld Architects Ltd.</small>		<small>2 OLAF STREET LONDON W11 4BE www.stansfeld.com T. +44 20 8962 8666 F. +44 20 8962 8777 guy@stansfeld.com</small>	
		Drawing Number	
		GSA965 - PL109	

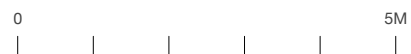

FOR INFORMATION

NOTES
 1. NEW ELECTRIC SOLAR PANELS. EACH 1100X1600MM. TO BE MOUNTED TIGHT TO ROOF SLOPE.

		GUY STANSFELD ARCHITECTS LIMITED	
Revisions	Project Title	Drawn By	Date
	21 PARLIAMENT HILL	DL	30/07/2020
	Drawing Title	Checked By	Scale
	PROPOSED REAR ELEVATION WEST		1:100 @A3
PLEASE NOTE	--- Do not scale, use figured dimensions only. --- All dimensions to be verified on site prior to the commencement of any work or the production of any shop drawing. --- This drawing to be read in conjunction with all related Architect's and Engineer's drawings and any other relevant information. --- No liability will be accepted for any errors or omissions in the content of this drawing, which arise as a result of faulty transmission or reproduction when issued in an electronic format. No alterations or amendments are permitted to this drawing other than by Guy Stansfeld Architects Ltd.		2 OLAF STREET LONDON W11 4BE T. +44 20 8962 8666 F. +44 20 8962 8777 www.stansfeld.com guy@stansfeld.com
			Drawing Number GSA965 - PL110

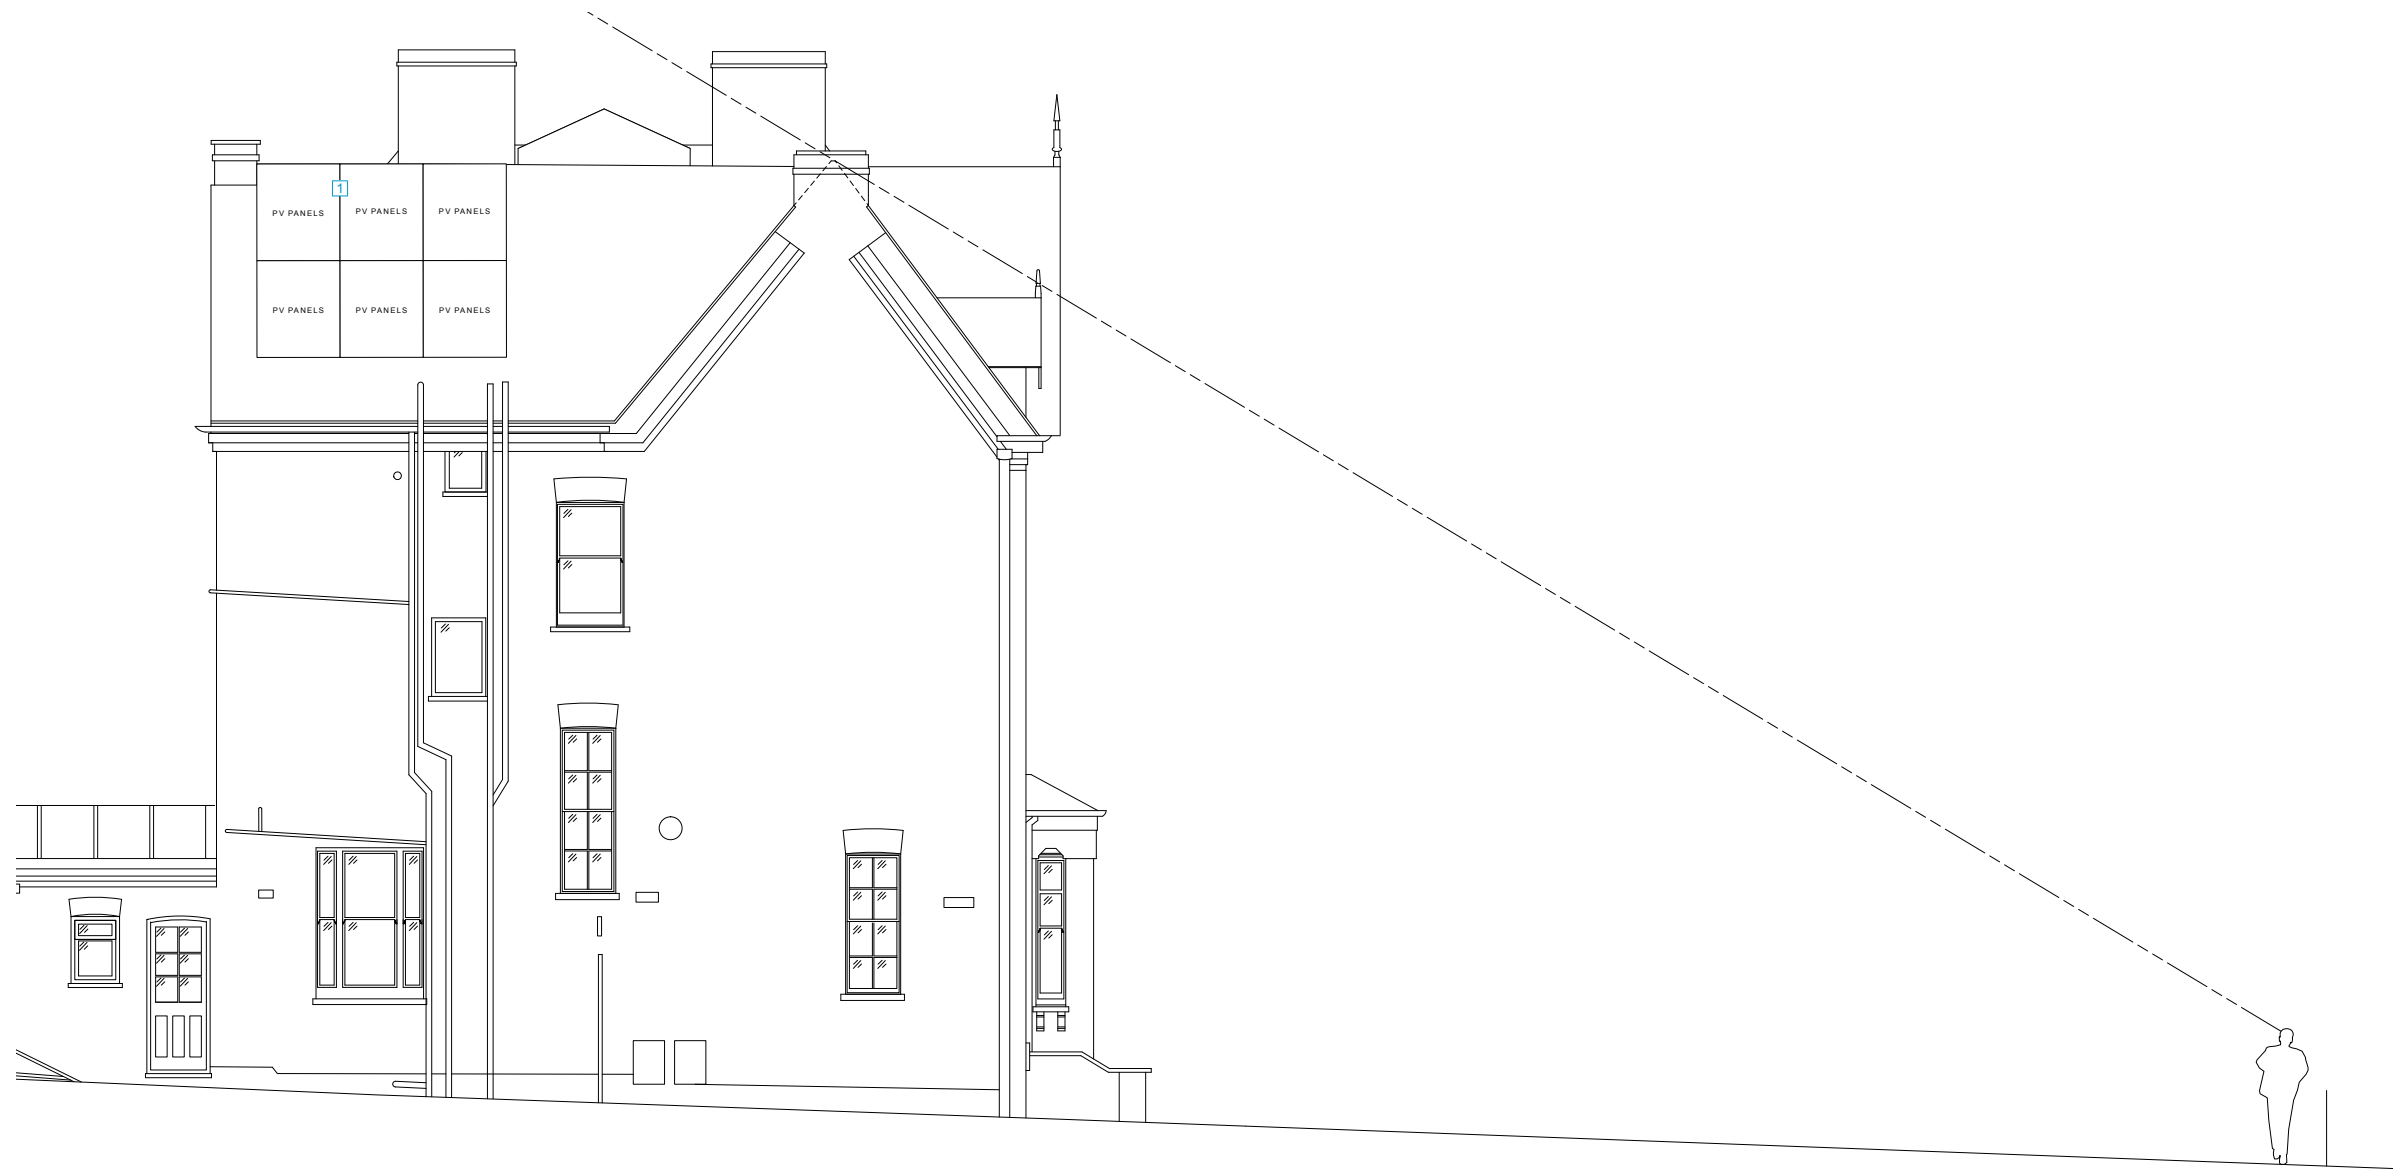


NOTES
 1. NEW ELECTRIC SOLAR PANELS. EACH 1100X1600MM. TO BE MOUNTED TIGHT TO ROOF SLOPE.



FOR INFORMATION

		GUY STANSFELD ARCHITECTS LIMITED		
Revisions	Project Title	Drawn By	Date	Drawing Number
	21 PARLIAMENT HILL	DL	24/06/2020	GSA965 - PL111
PLEASE NOTE	Drawing Title	Checked By	Scale	
--- Do not scale, use figured dimensions only. --- All dimensions to be verified on site prior to the commencement of any work or the production of any shop drawing. --- This drawing to be read in conjunction with all related Architect's and Engineer's drawings and any other relevant information. --- No liability will be accepted for any errors or omissions in the content of this drawing, which arise as a result of faulty transmission or reproduction when issued in an electronic format. No alterations or amendments are permitted to this drawing other than by Guy Stansfeld Architects Ltd.			1:100 @A3	2 OLAF STREET LONDON W11 4BE T. +44 20 8962 8666 F. +44 20 8962 8777 www.stansfeld.com guy@stansfeld.com

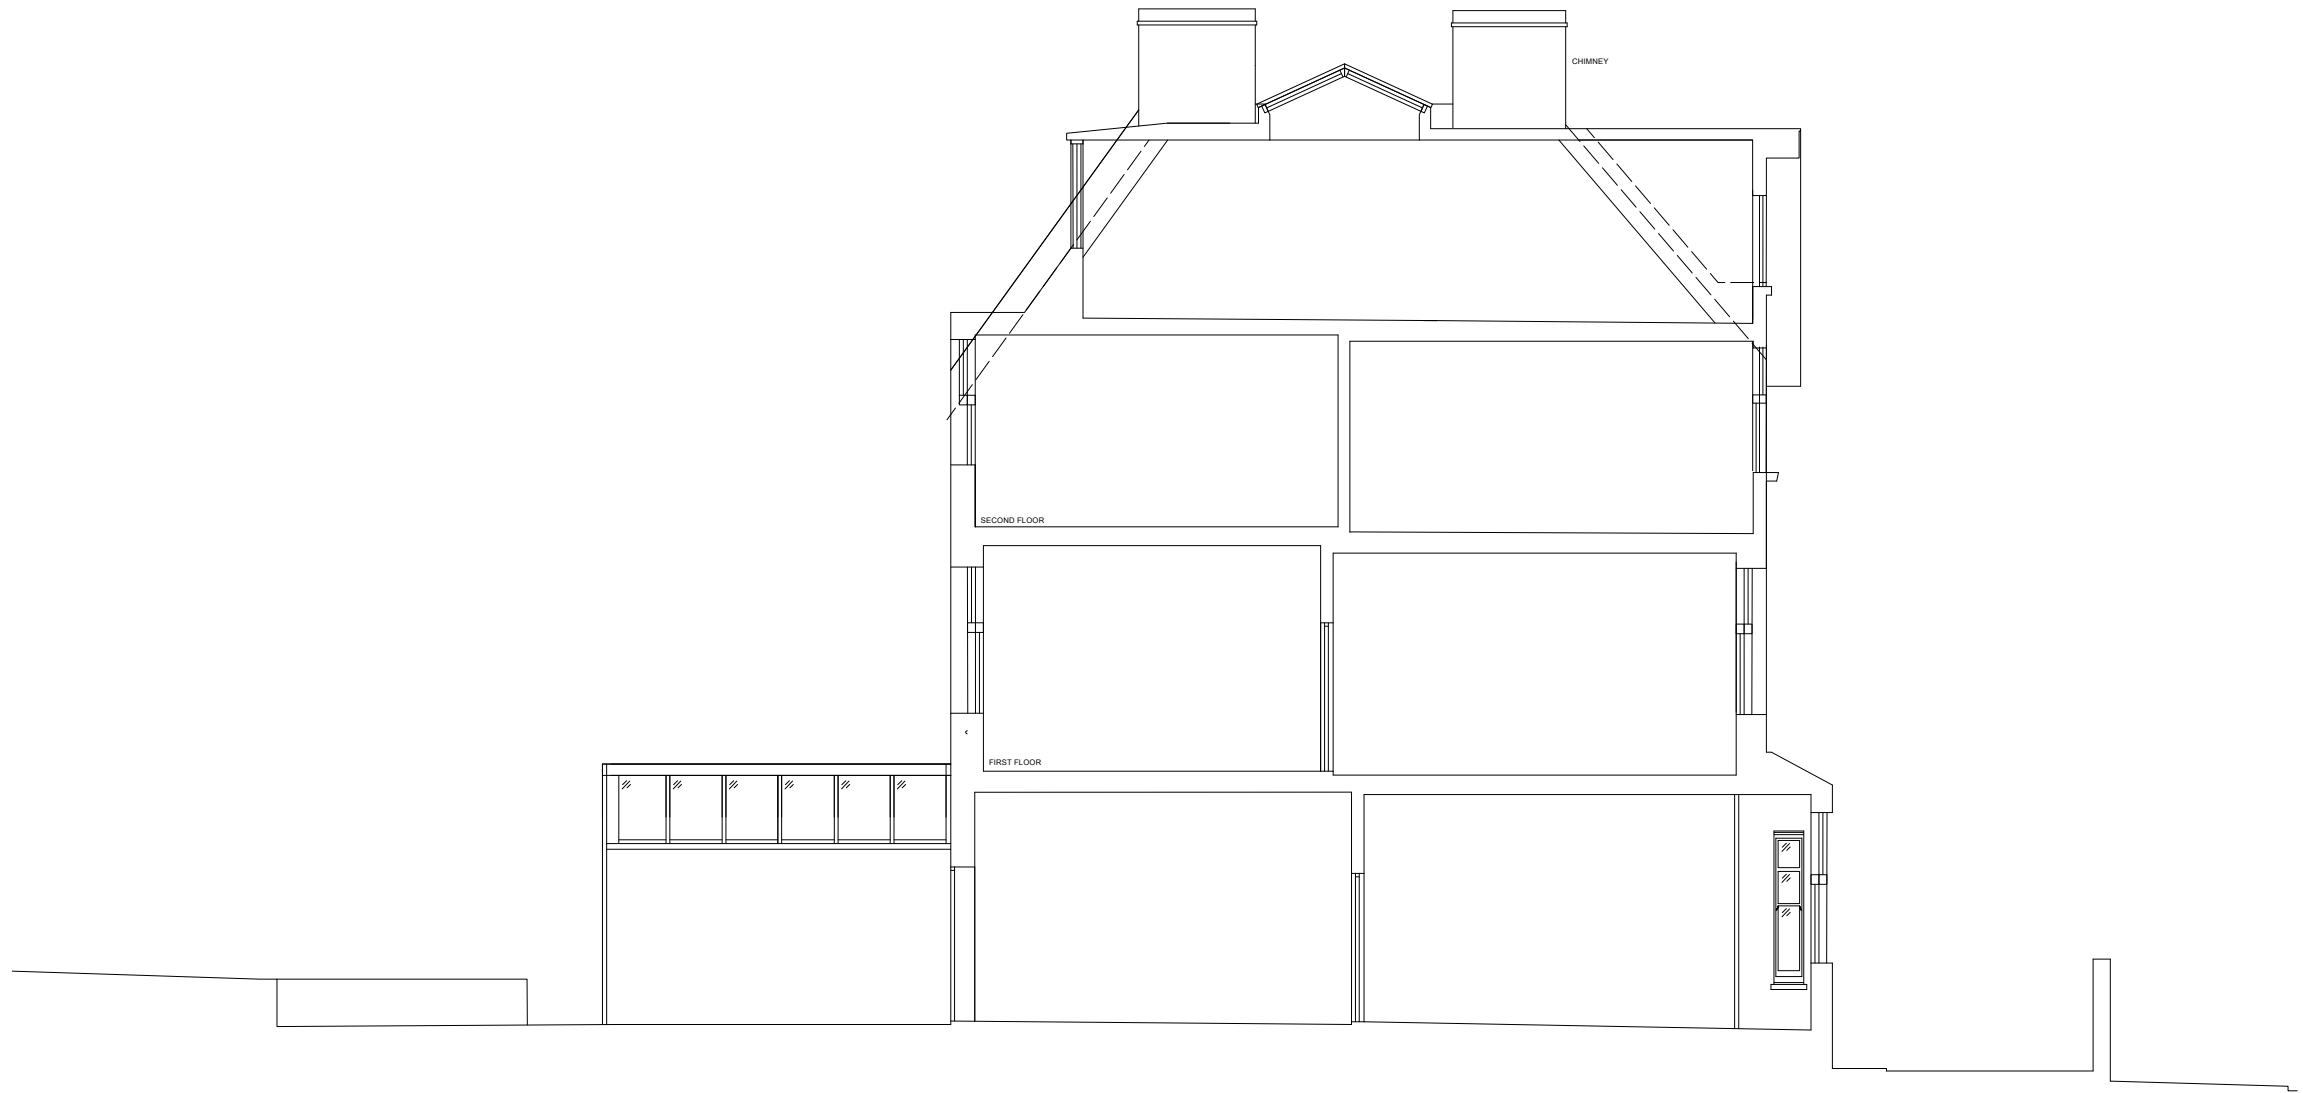

FOR INFORMATION



		GUY STANSFELD ARCHITECTS LIMITED	
Revisions	Project Title	Drawn By	Date
	21 PARLIAMENT HILL	DL	30/07/2020
PLEASE NOTE	Drawing Title	Checked By	Scale
	PROPOSED SOUTH SECTION A		1:100 @A3
<small>--- Do not scale, use figured dimensions only. --- All dimensions to be verified on site prior to the commencement of any work or the production of any shop drawing. --- This drawing to be read in conjunction with all related Architect's and Engineer's drawings and any other relevant information. --- No liability will be accepted for any errors or omissions in the content of this drawing, which arise as a result of faulty transmission or reproduction when issued in an electronic format. No alterations or amendments are permitted to this drawing other than by Guy Stansfeld Architects Ltd.</small>		<small>2 OLAF STREET LONDON W11 4BE www.stansfeld.com T. +44 20 8962 8666 F. +44 20 8962 8777 guy@stansfeld.com</small>	
		Drawing Number	
		GSA965 - PL113	



Google

EXISTING AND PROPOSED VIEW

FOR INFORMATION

		GUY STANSFELD ARCHITECTS LIMITED		
Revisions	Project Title	DL	Date	Drawing Number
	21 PARLIAMENT HILL		30/07/2020	GSA965 - PL114
	Drawing Title	Checked By	Scale	
	VIEW OF PROPOSALS FROM NASSINGTON ROAD		1:100 @A3	
PLEASE NOTE	<small>--- Do not scale, use figured dimensions only. --- All dimensions to be verified on site prior to the commencement of any work or the production of any shop drawing. --- This drawing to be read in conjunction with all related Architect's and Engineer's drawings and any other relevant information. --- No liability will be accepted for any errors or omissions in the content of this drawing, which arise as a result of faulty transmission or reproduction when issued in an electronic format. No alterations or amendments are permitted to this drawing other than by Guy Stansfeld Architects Ltd.</small>			<small>2 OLAF STREET LONDON W11 4BE T. +44 20 8962 8666 F. +44 20 8962 8777 www.stansfeld.com guy@stansfeld.com</small>

PROPOSED SOLAR PANELS



PROPOSED VIEW

FOR INFORMATION

		GUY STANSFELD ARCHITECTS LIMITED	
Revisions	Project Title	Drawn By	Date
	21 PARLIAMENT HILL	DL	30/07/2020
	Drawing Title	Checked By	Scale
	AERIAL VIEW OF PROPOSED		1:100 @A3
<small>PLEASE NOTE --- Do not scale, use figured dimensions only. --- All dimensions to be verified on site prior to the commencement of any work or the production of any shop drawing. --- This drawing to be read in conjunction with all related Architect's and Engineer's drawings and any other relevant information. --- No liability will be accepted for any errors or omissions in the content of this drawing, which arise as a result of faulty transmission or reproduction when issued in an electronic format. No alterations or amendments are permitted to this drawing other than by Guy Stansfeld Architects Ltd.</small>		<small>2 OLAF STREET LONDON W11 4BE www.stansfeld.com T. +44 20 8962 8666 F. +44 20 8962 8777 guy@stansfeld.com</small>	
		GSA965 - PL119	