

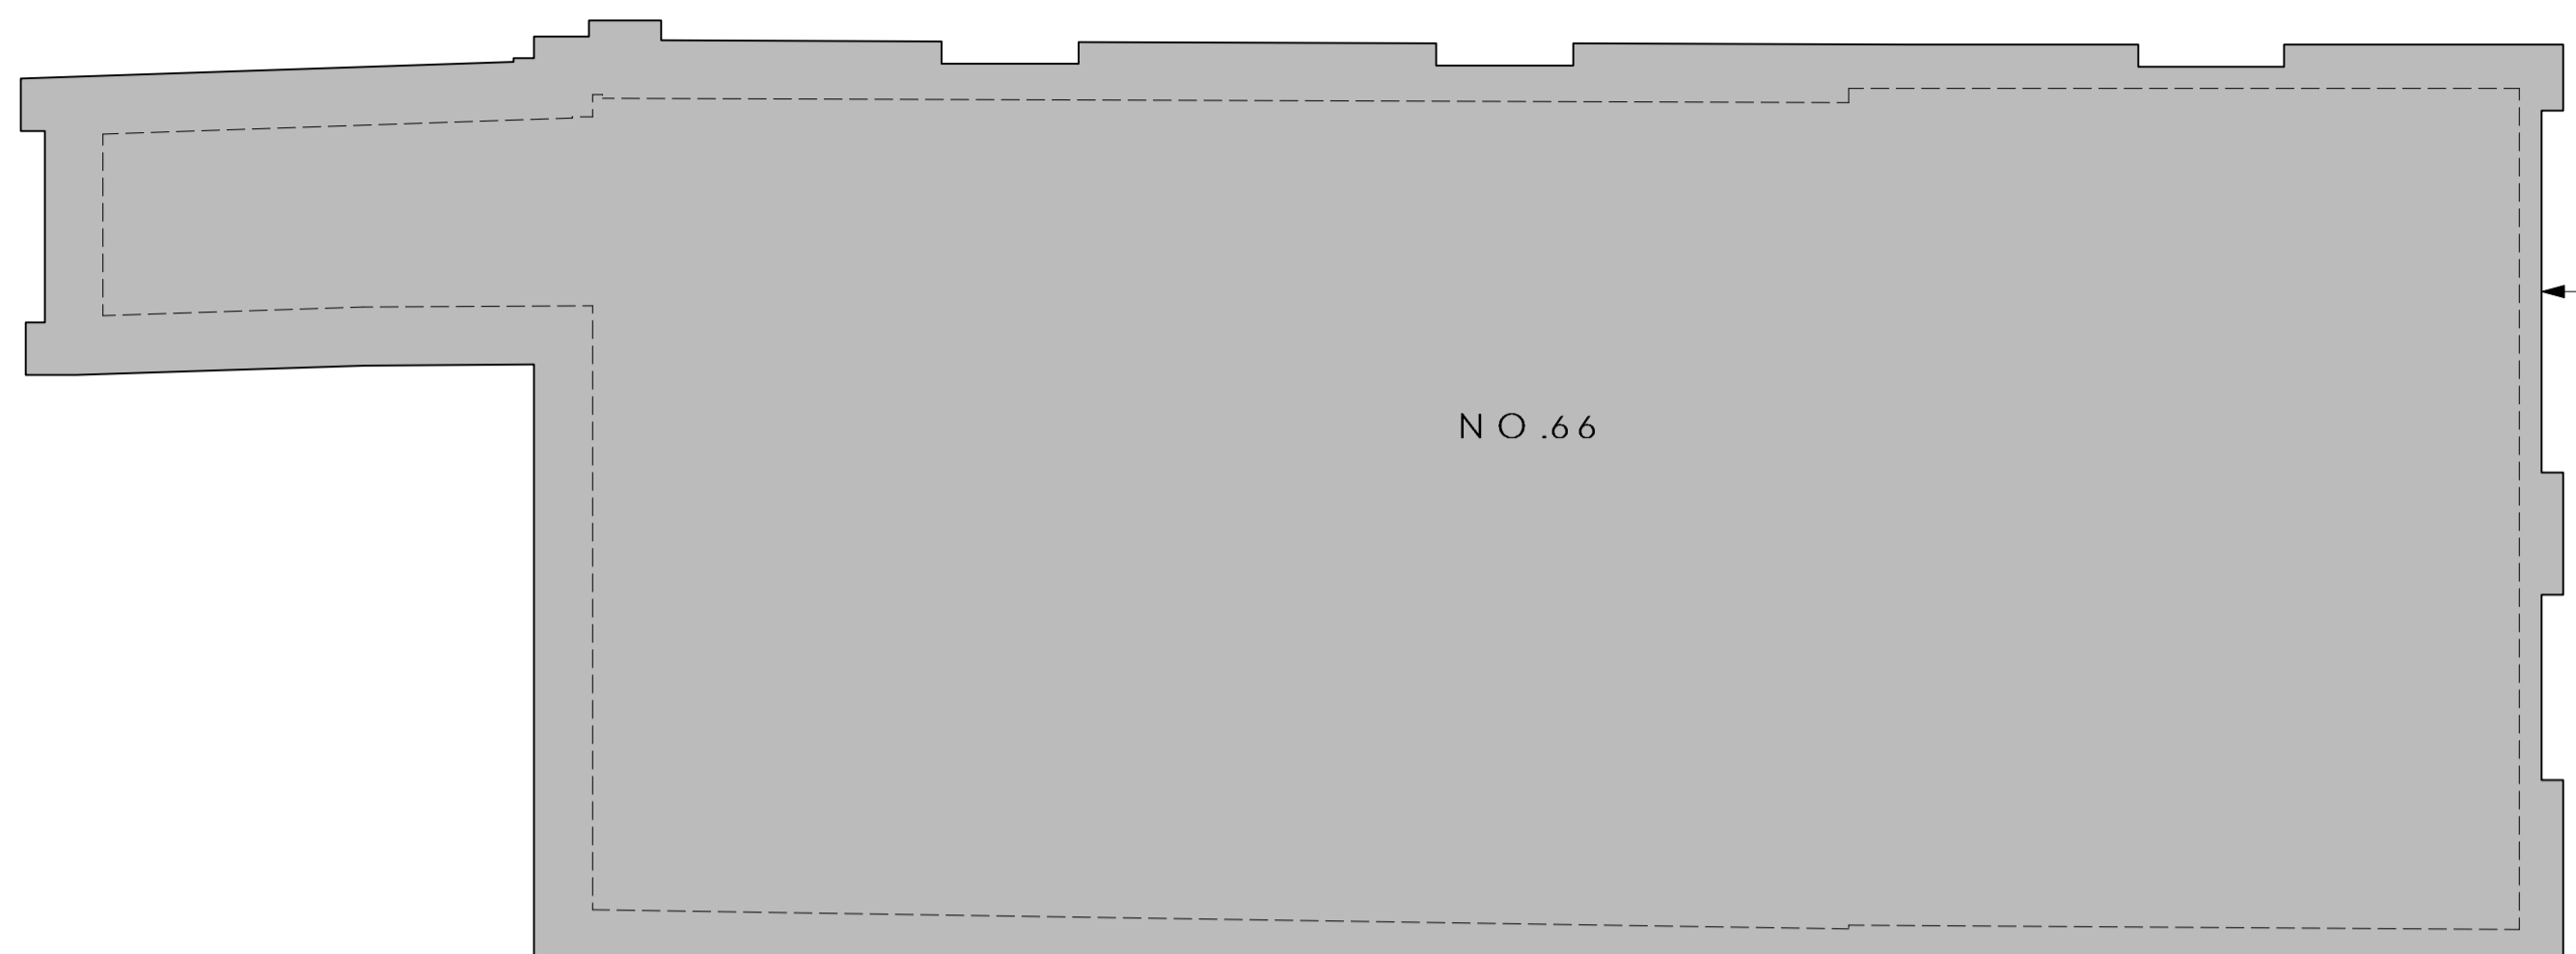


ST AUGUSTINE'S ROAD

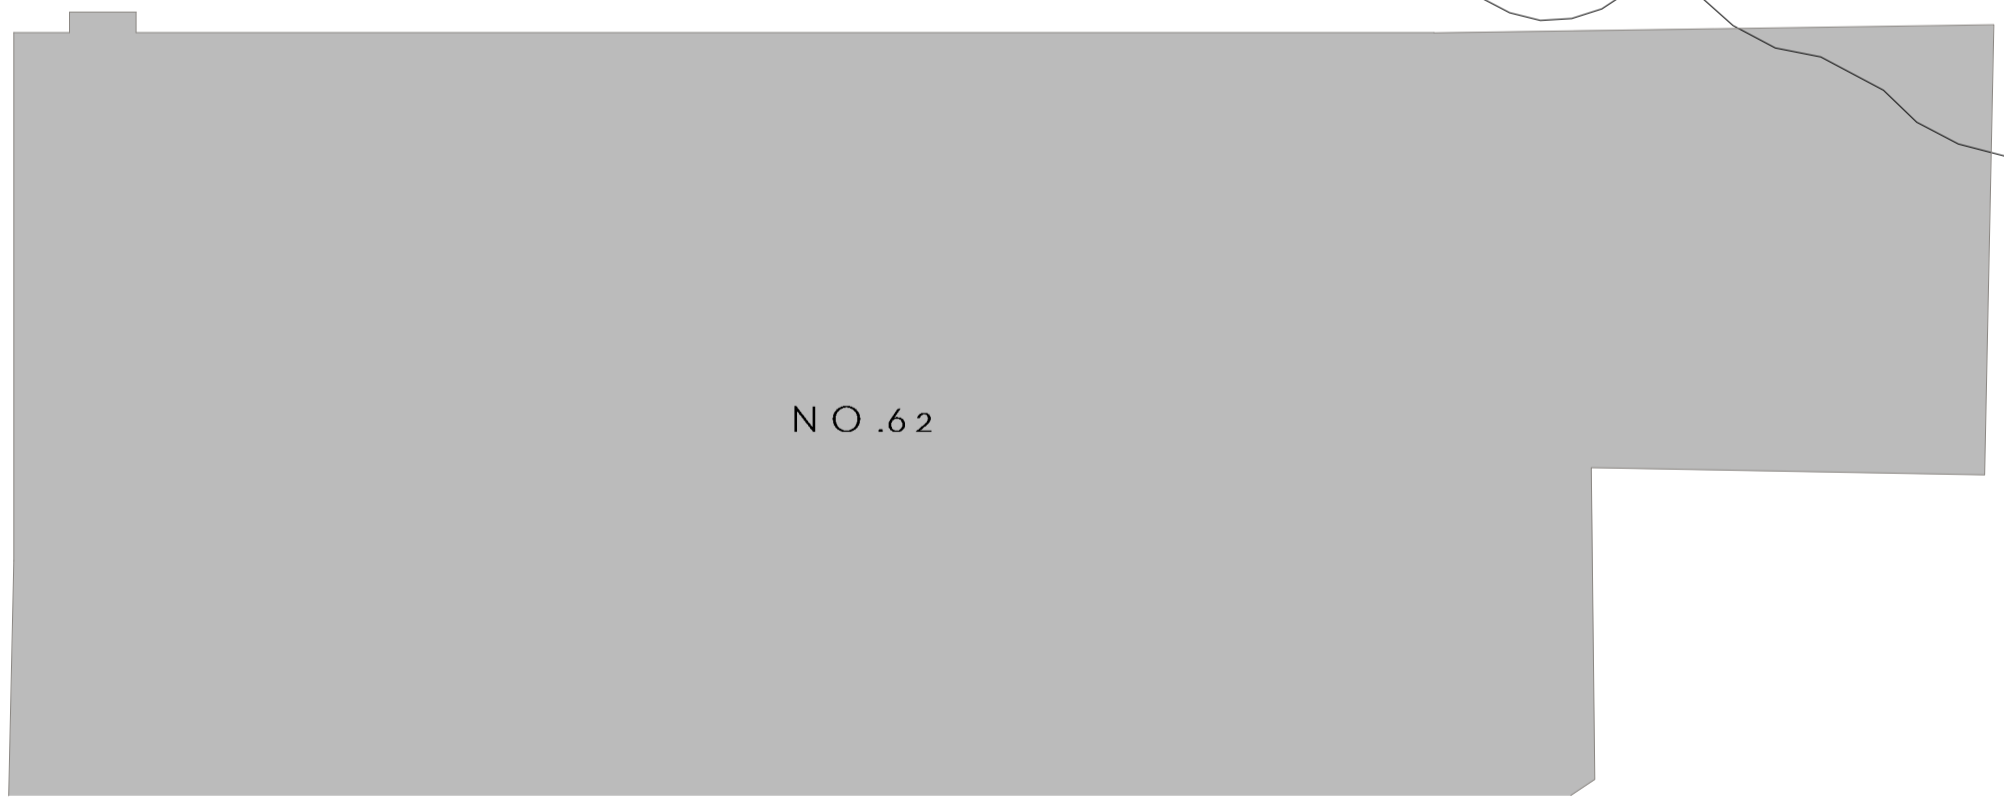

Rear extension to 66 St Augustine's Rd, in accordance with approved application 2014/1581/P

SITE BOUNDARY

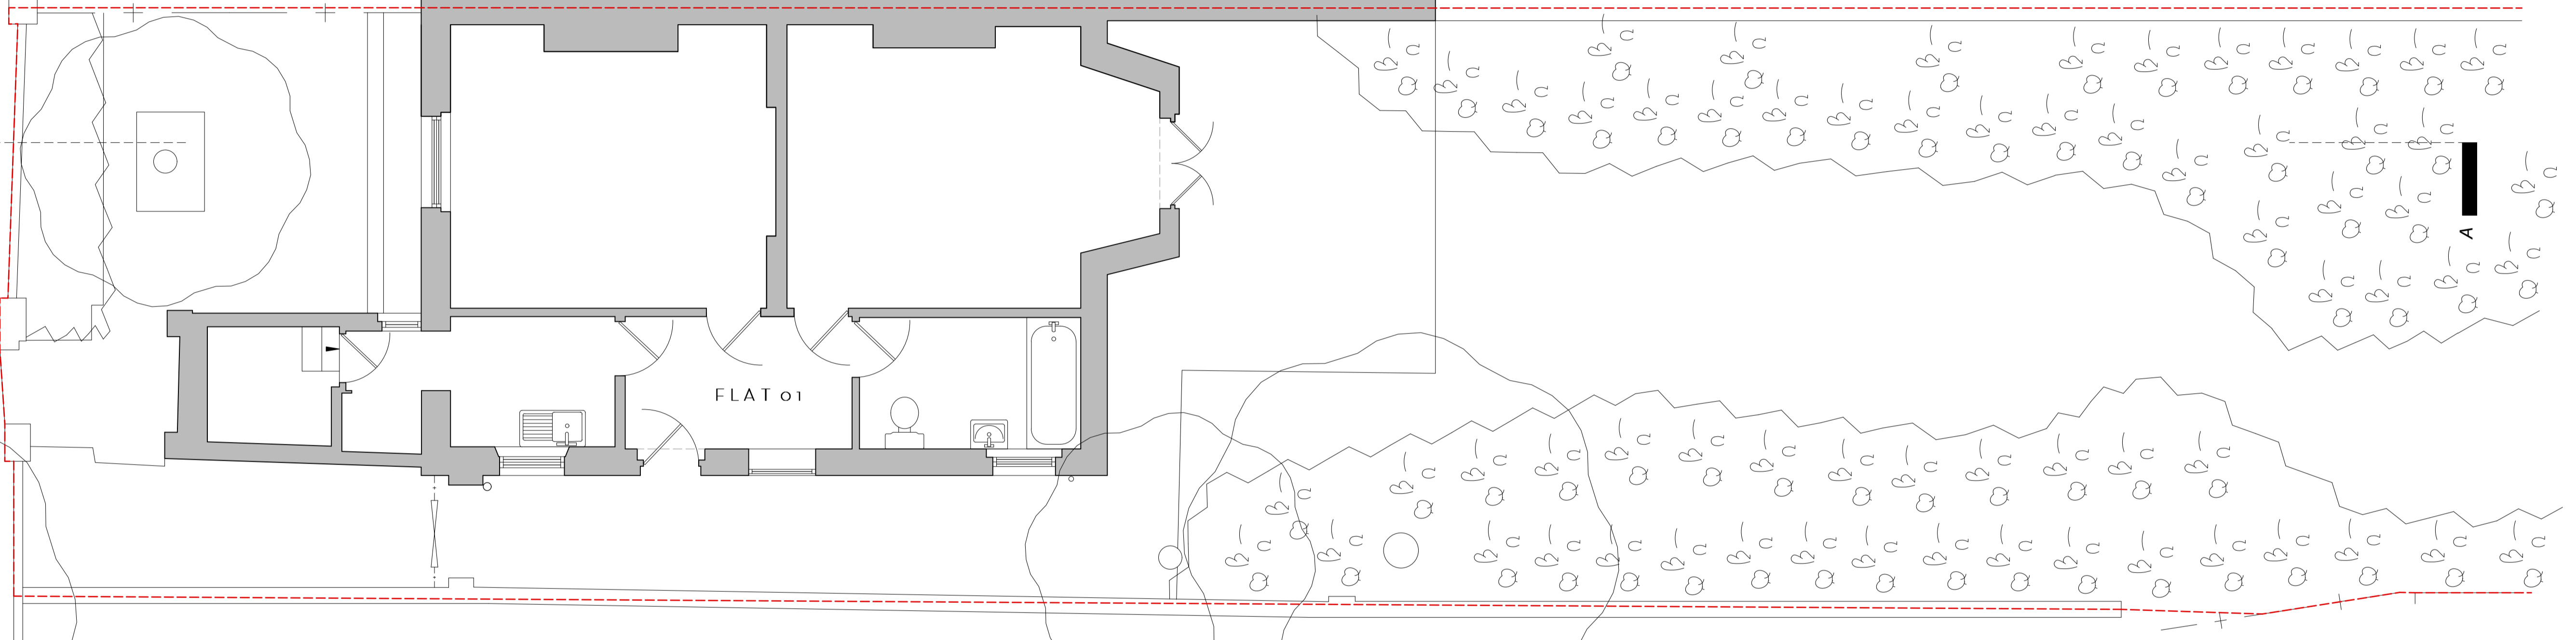

Do not scale. Use figured dimensions only.
All dimensions to be checked on site.
All drawings to be read in conjunction with the Structural Engineer's drawings.



64 ST. AUGUSTINE'S ROAD

EXISTING LOWER GROUND FLOOR

PROJECT	64 St. Augustine's Road		
ADDRESS	64 St. Augustine's Road, London, NW1 9RP		
CLIENT	Bubble Investments Ltd		
AUTHOR	Jeremy		
DATE	18.11.20	SCALE	1:50 @ A1
DRAWING	212-EX-099		




FOR PLANNING

DESCRIPTION	BY	DATE	REV

This drawing is the copyright of Muntiny Architecture Ltd. Not to be reproduced, retained or disclosed to any unauthorised person either wholly or in part without written permission.

ST AUGUSTINE'S ROAD

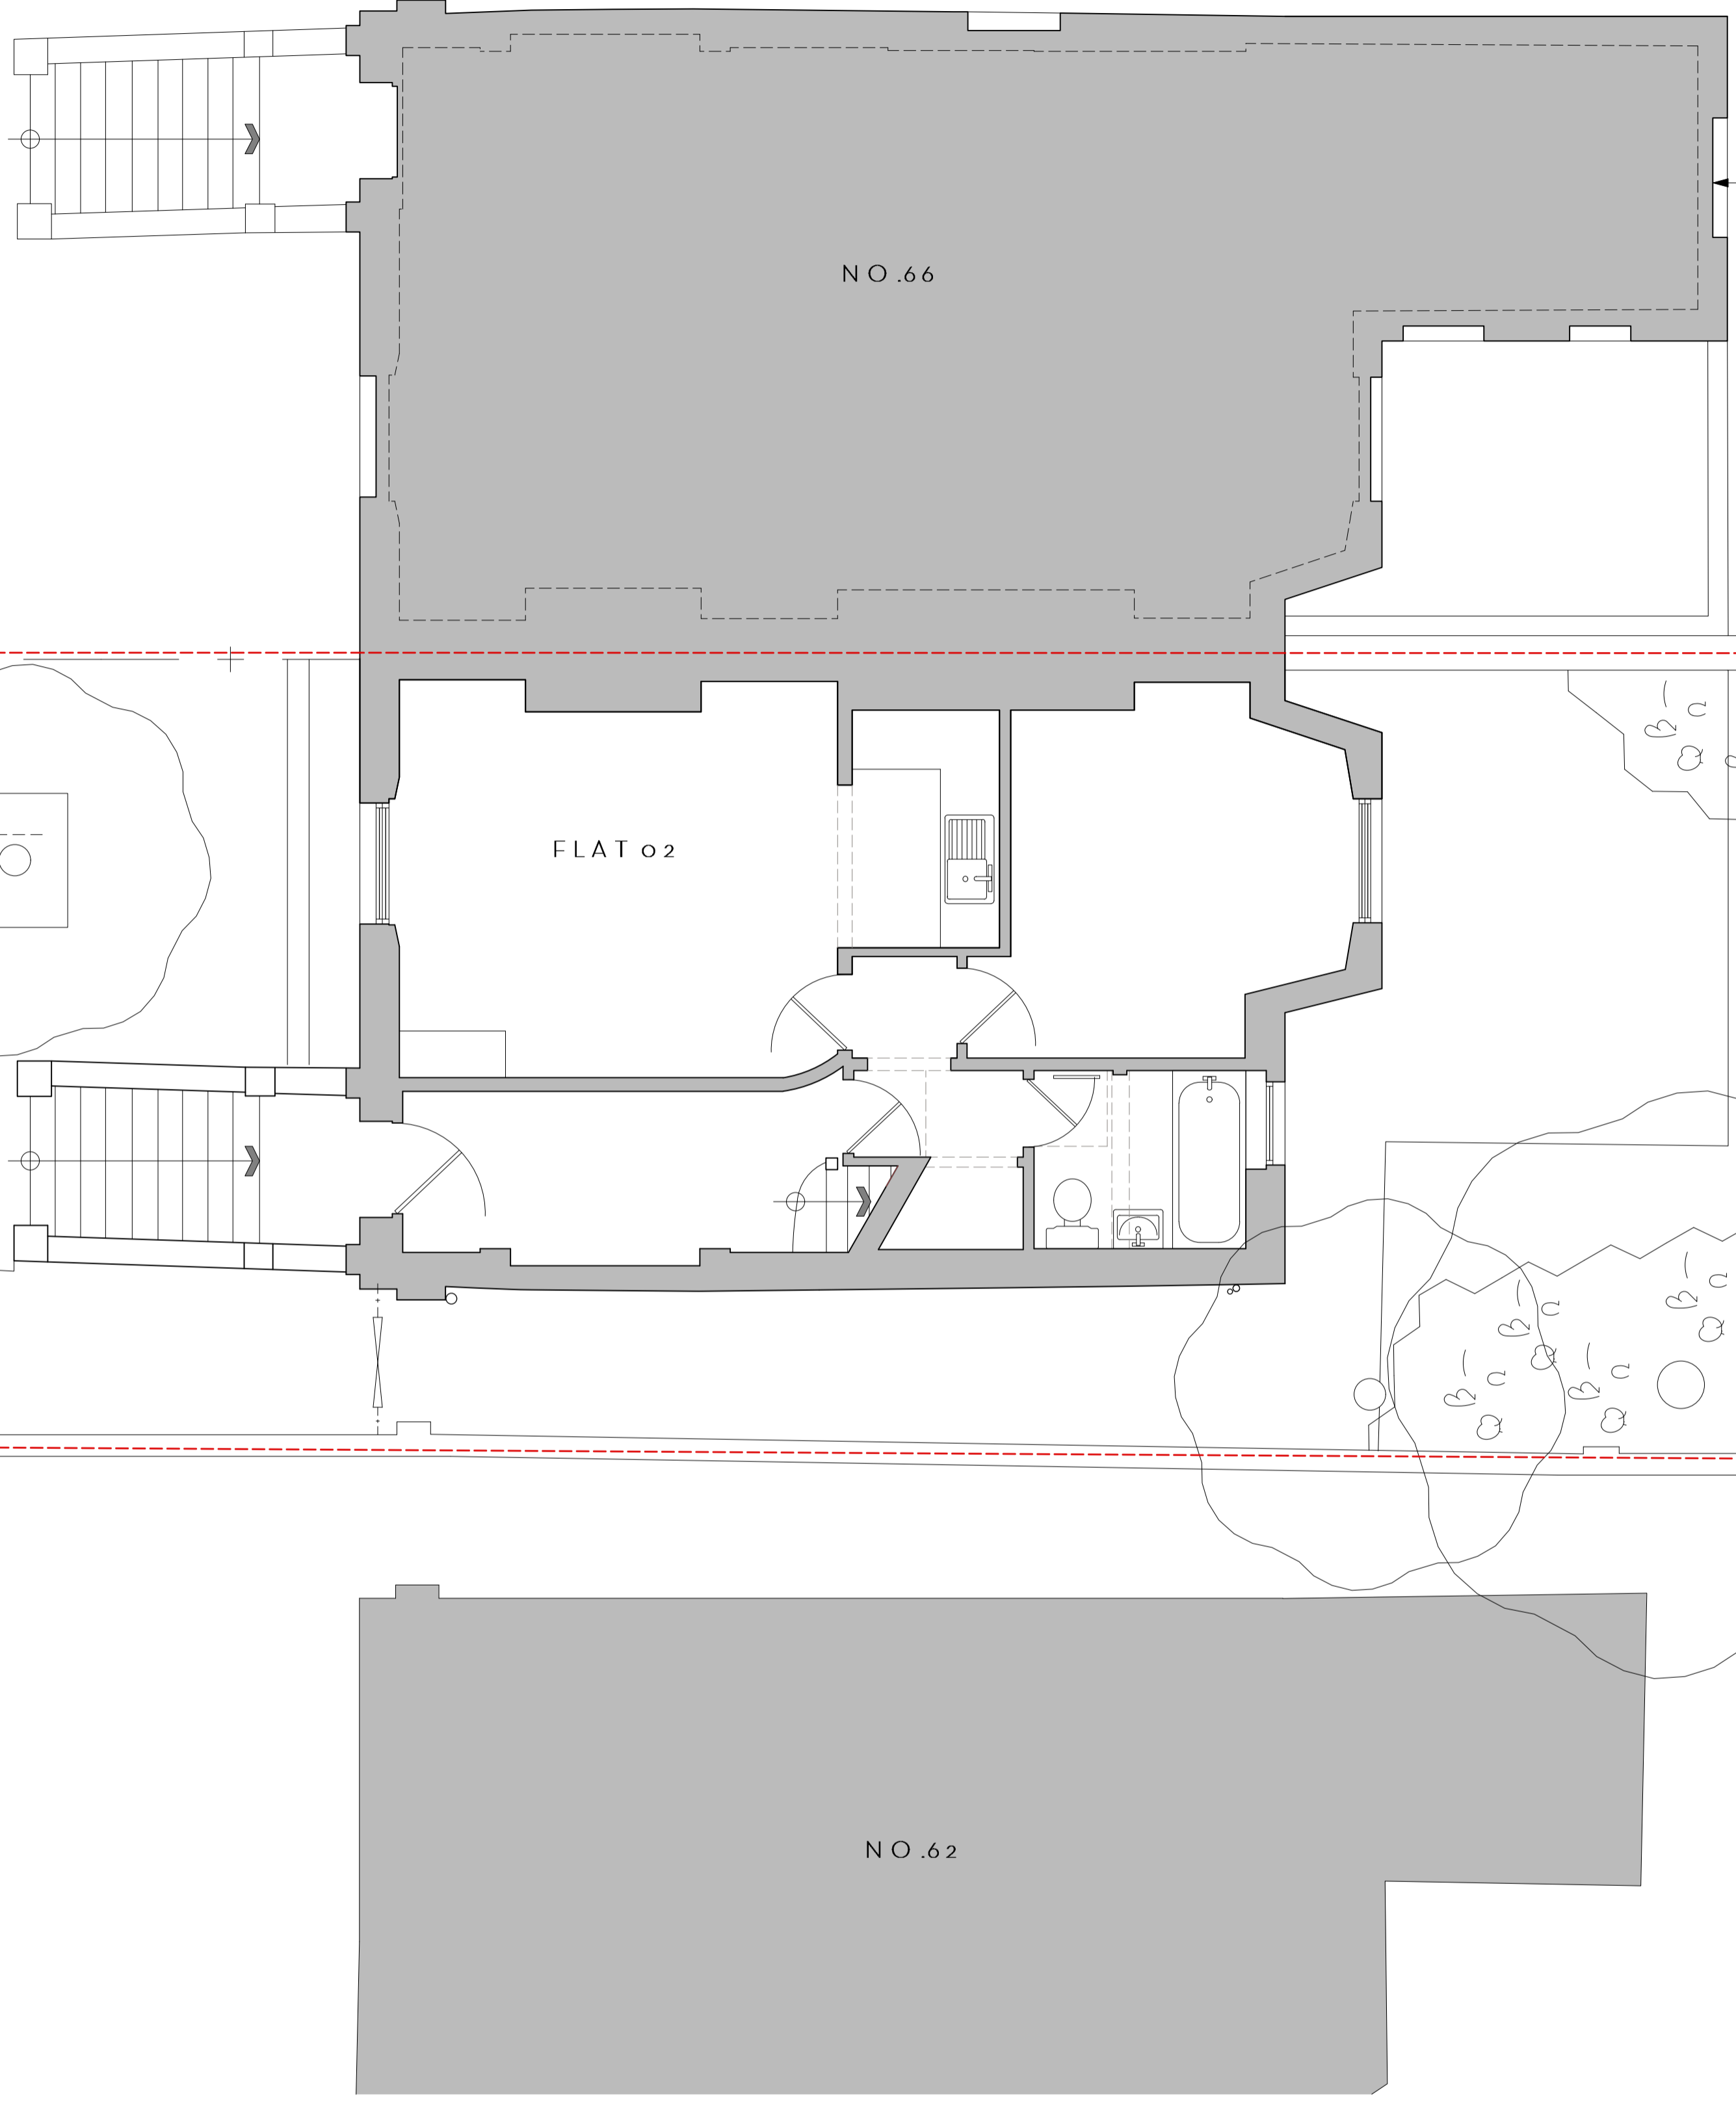

A

A



Do not scale. Use figured dimensions only.
 All dimensions to be checked on site.
 All drawings to be read in conjunction with the Structural Engineer's drawings.



64 ST. AUGUSTINE'S ROAD

EXISTING GROUND FLOOR

PROJECT	64 St. Augustine's Road		
ADDRESS	64 St. Augustine's Road, London, NW1 9RP		
CLIENT	Bubble Investments Ltd		
AUTHOR	Jeremy		
DATE	18.11.20	SCALE	1:50 @ A1
DRAWING	212-EX-100		




FOR PLANNING

DESCRIPTION	BY	DATE	REV

This drawing is the copyright of Muntiny Architecture Ltd. Not to be reproduced, retained or disclosed to any unauthorised person either wholly or in part without written permission.

ST AUGUSTINE'S ROAD

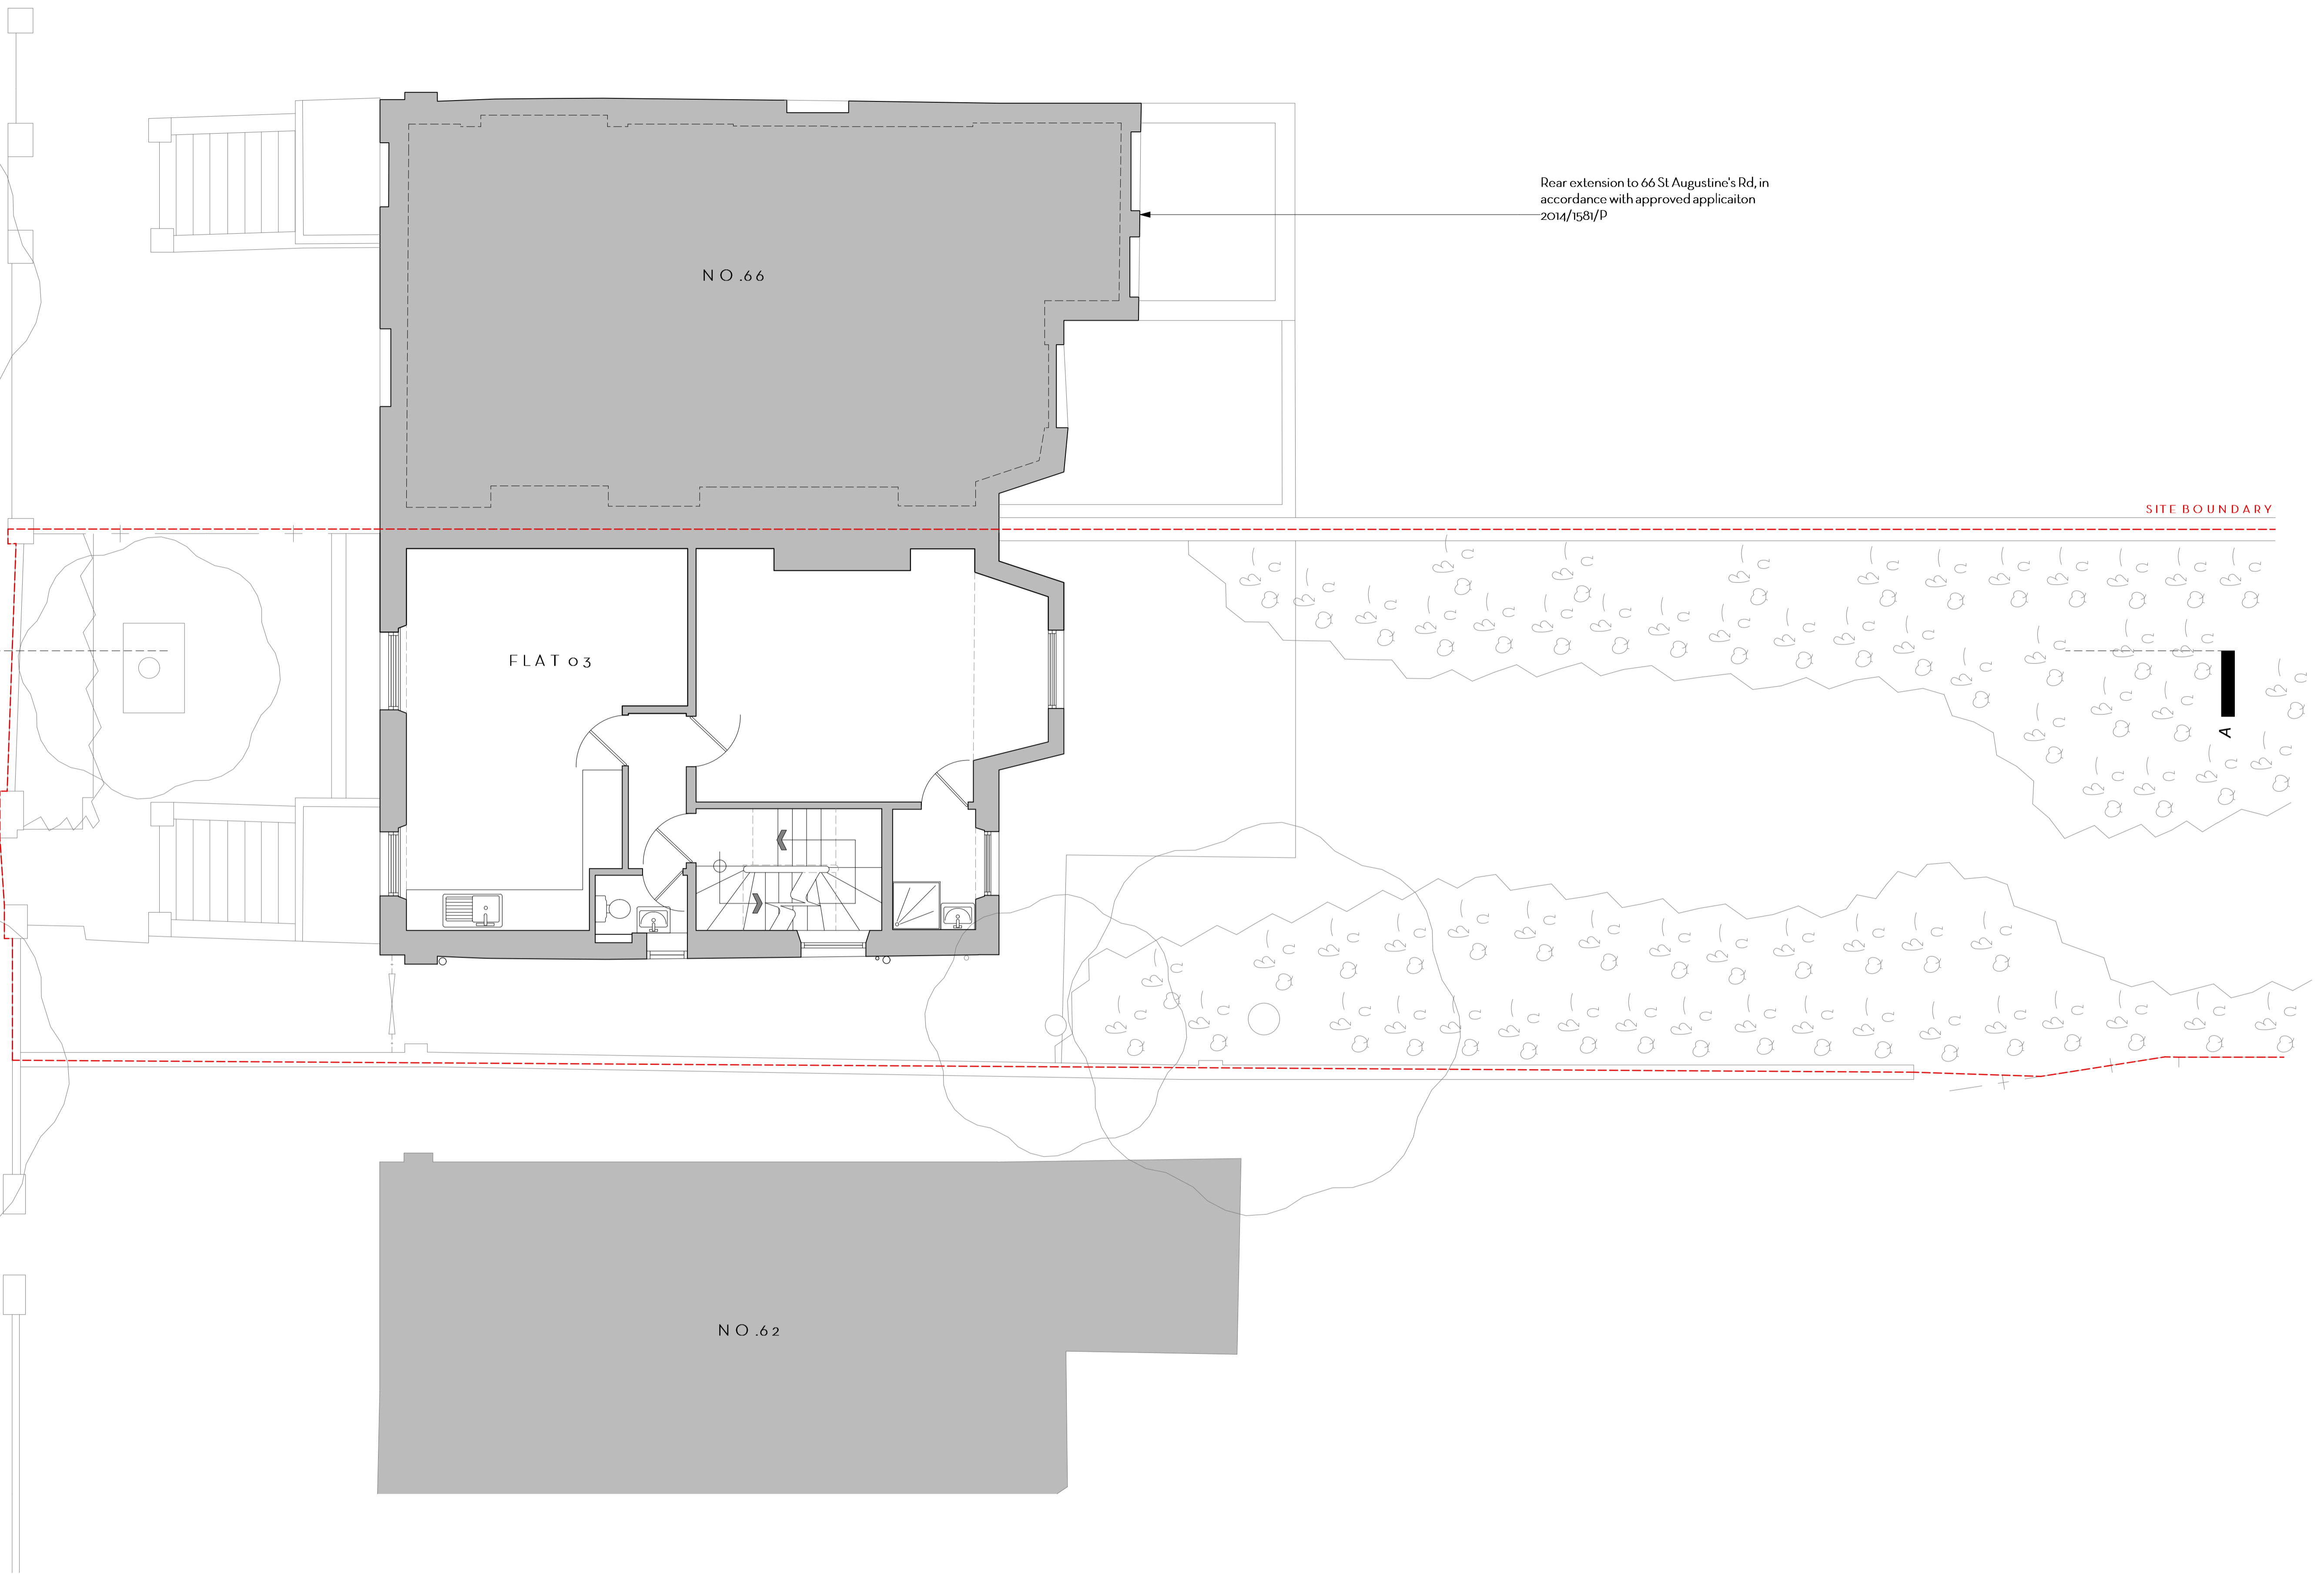

Rear extension to 66 St Augustine's Rd, in accordance with approved application 2014/1581/P

SITE BOUNDARY

FLAT 03

NO.66

NO.62

A

A



Do not scale. Use figured dimensions only.
 All dimensions to be checked on site.
 All drawings to be read in conjunction with
 the Structural Engineer's drawings



64 ST. AUGUSTINE'S ROAD

EXISTING FIRST FLOOR

PROJECT	64 St. Augustine's Road		
ADDRESS	64 St. Augustine's Road, London, NW1 9RP		
CLIENT	Bubble Investments Ltd		
AUT/LOP	Jeremy		
DATE	18.11.20	SCALE	1:50 @ A1
DRAWING	212-EX-101		




(T.F) 07951 248 528
 muntiny-architecture.com

FOR PLANNING

DESCRIPTION	BY	DATE	REV

This drawing is the copyright of Muntiny Architecture Ltd. Not to be reproduced, retained or disclosed to any unauthorised person either wholly or in part without written permission.

ST AUGUSTINE'S ROAD

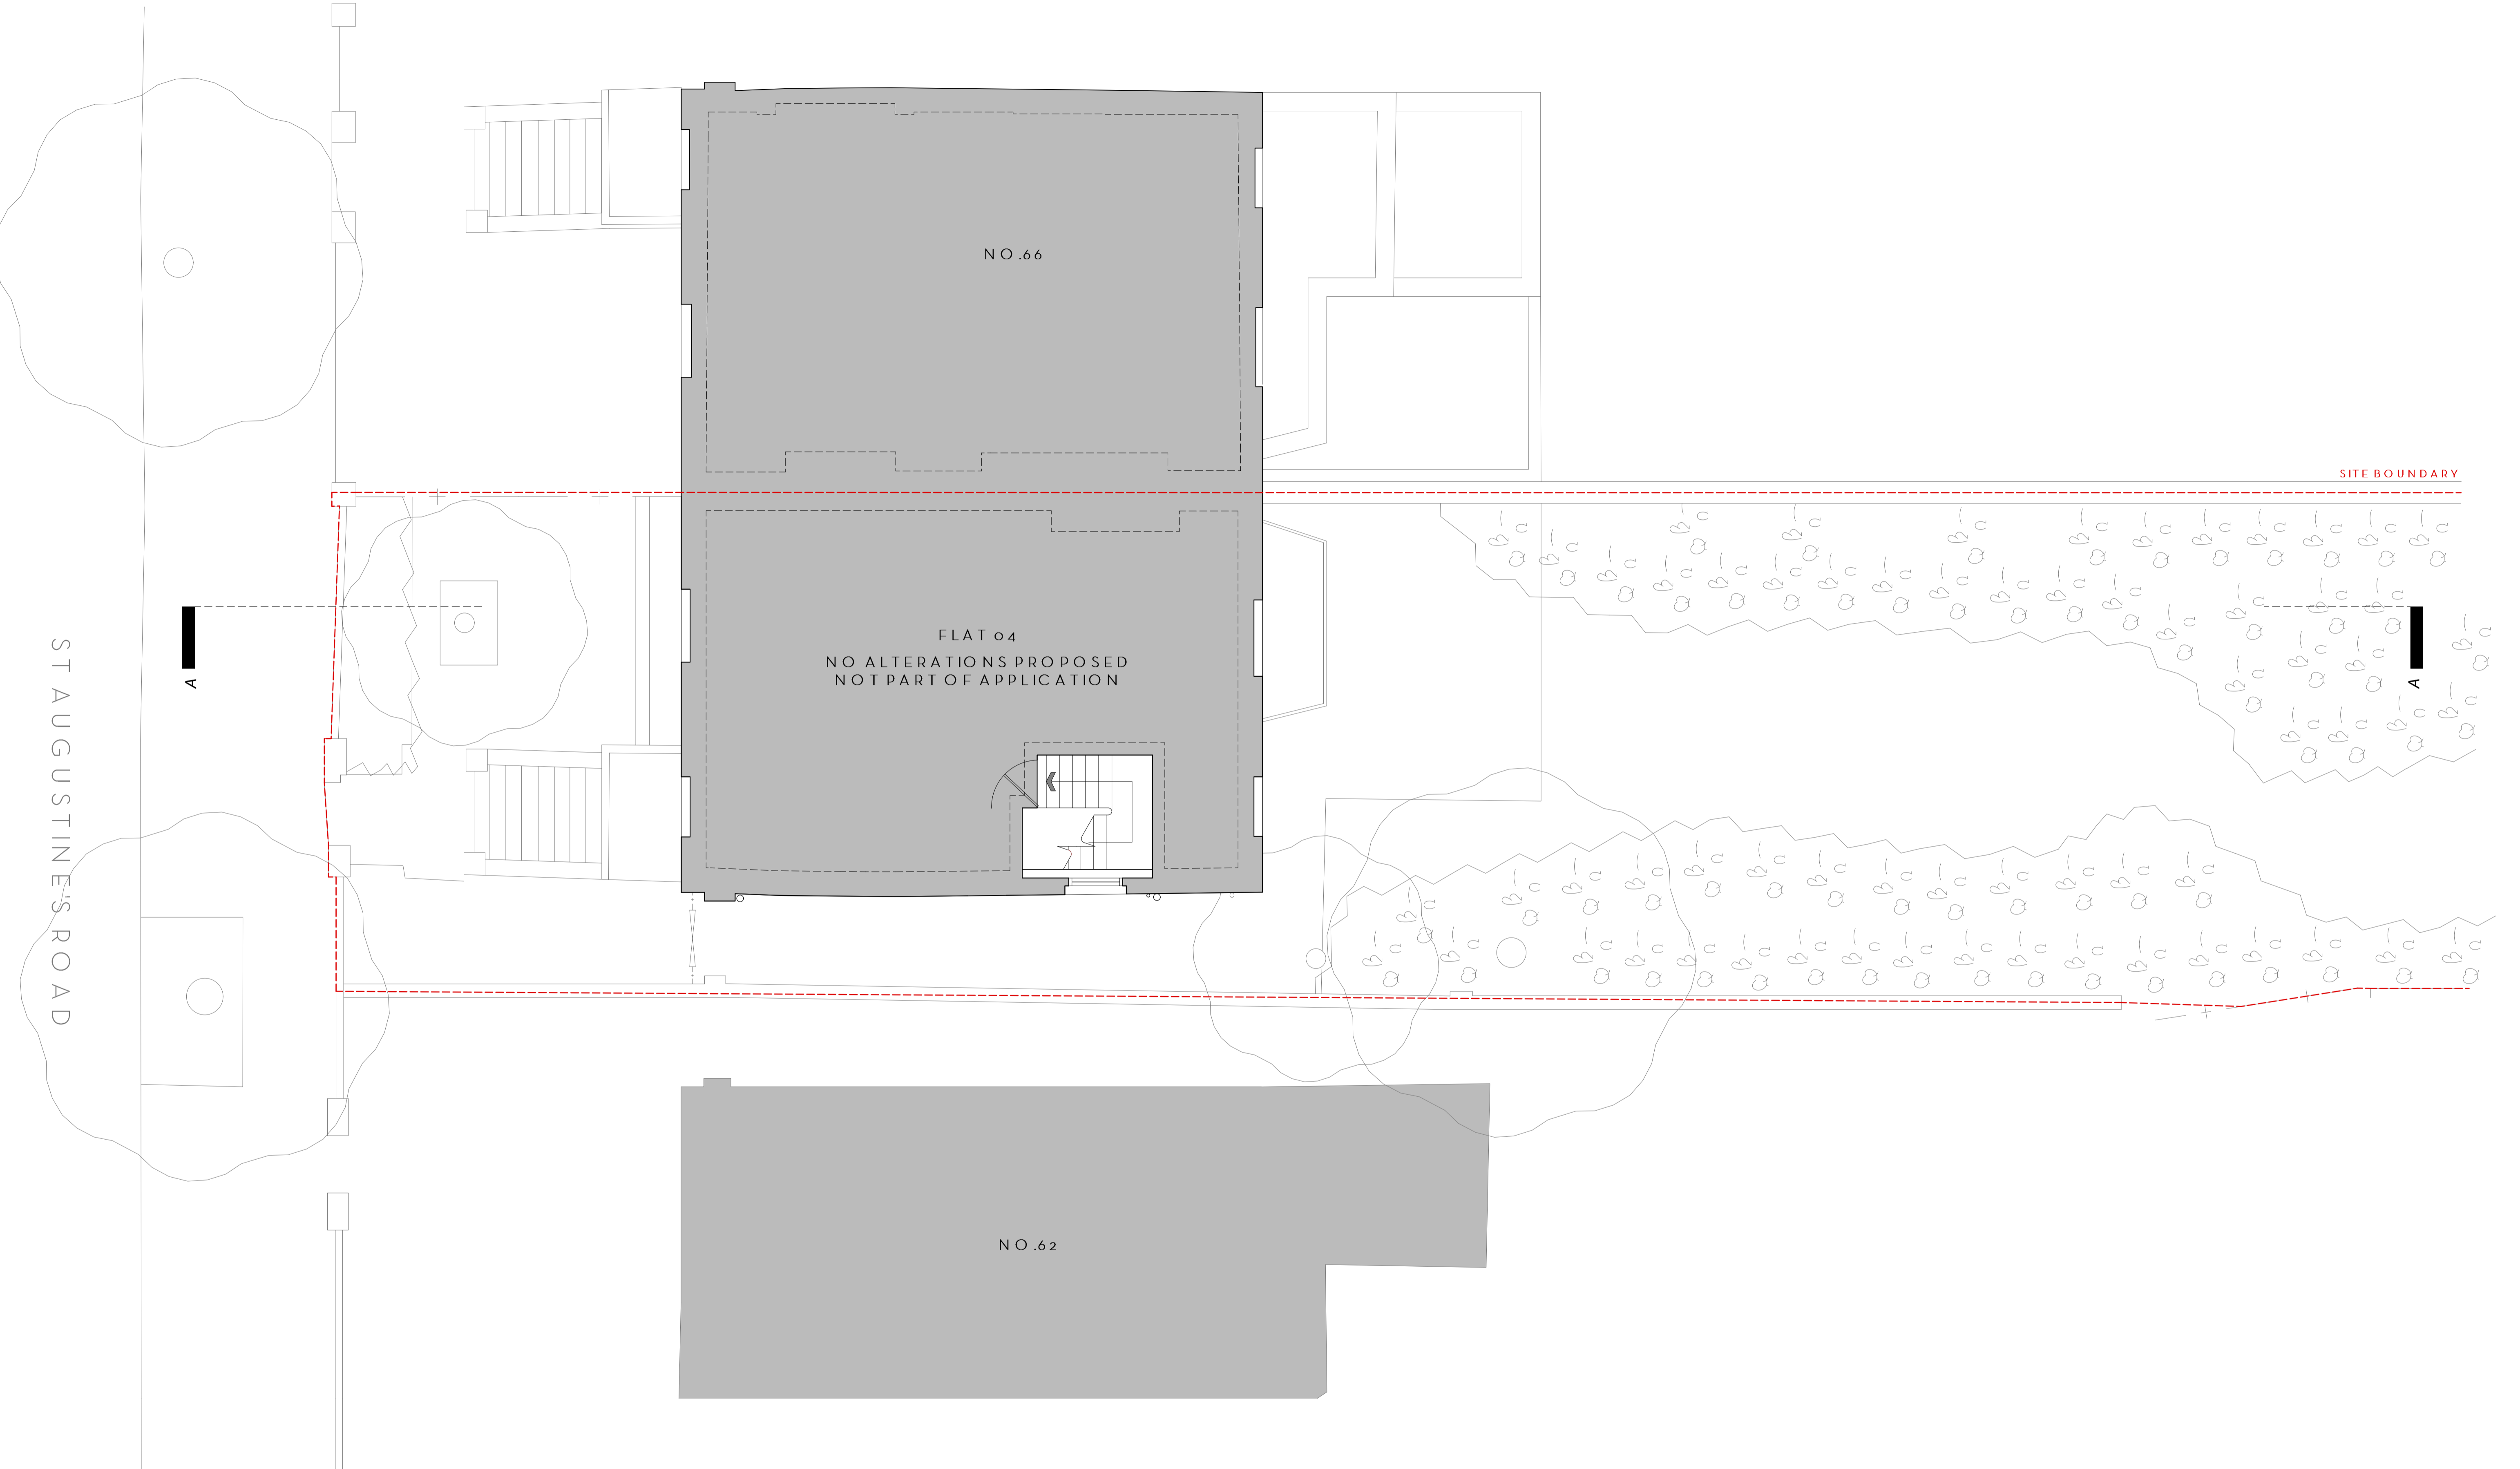

SITE BOUNDARY

FLAT 04
NO ALTERATIONS PROPOSED
NOT PART OF APPLICATION

NO.66

NO.62



Do not scale. Use figured dimensions only.
All dimensions to be checked on site.
All drawings to be read in conjunction with
the Structural Engineer's drawings.



64 ST. AUGUSTINE'S ROAD

EXISTING SECOND FLOOR

PROJECT	64 St. Augustine's Road		
ADDRESS	64 St. Augustine's Road, London, NW1 9RP		
CLIENT	Bubble Investments Ltd		
AUT/LOP	Jeremy		
DATE	18.11.20	SCALE	1:50 @ A1
DRAWING	212-EX-102		



FOR PLANNING

DESCRIPTION	BY	DATE	REV

This drawing is the copyright of Mutiny Architecture Ltd. Not to be reproduced, retained or disclosed to any unauthorised person either wholly or in part without written permission.

ST AUGUSTINE'S ROAD

SITE BOUNDARY

A

A




Do not scale. Use figured dimensions only.
 All dimensions to be checked on site.
 All drawings to be read in conjunction with
 the Structural Engineer's drawings.



64 ST. AUGUSTINE'S ROAD

EXISTING ROOF


PROJECT 64 St. Augustine's Road
 ADDRESS 64 St. Augustine's Road, London, NW1 9RP
 CLIENT Bubble Investments Ltd
 ARCHITOP Jeremy
 DATE 18.11.20 SCALE 1:50 @ A1
 DRAWING 212-EX-103

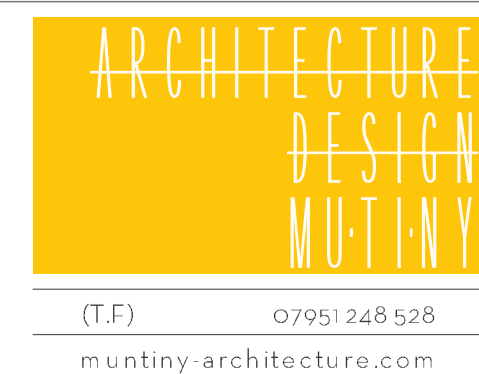

FOR PLANNING

DESCRIPTION	BY	DATE	REV

This drawing is the copyright of Muntiny Architecture Ltd. Not to be reproduced, retained or disclosed to any unauthorised person either wholly or in part without written permission.

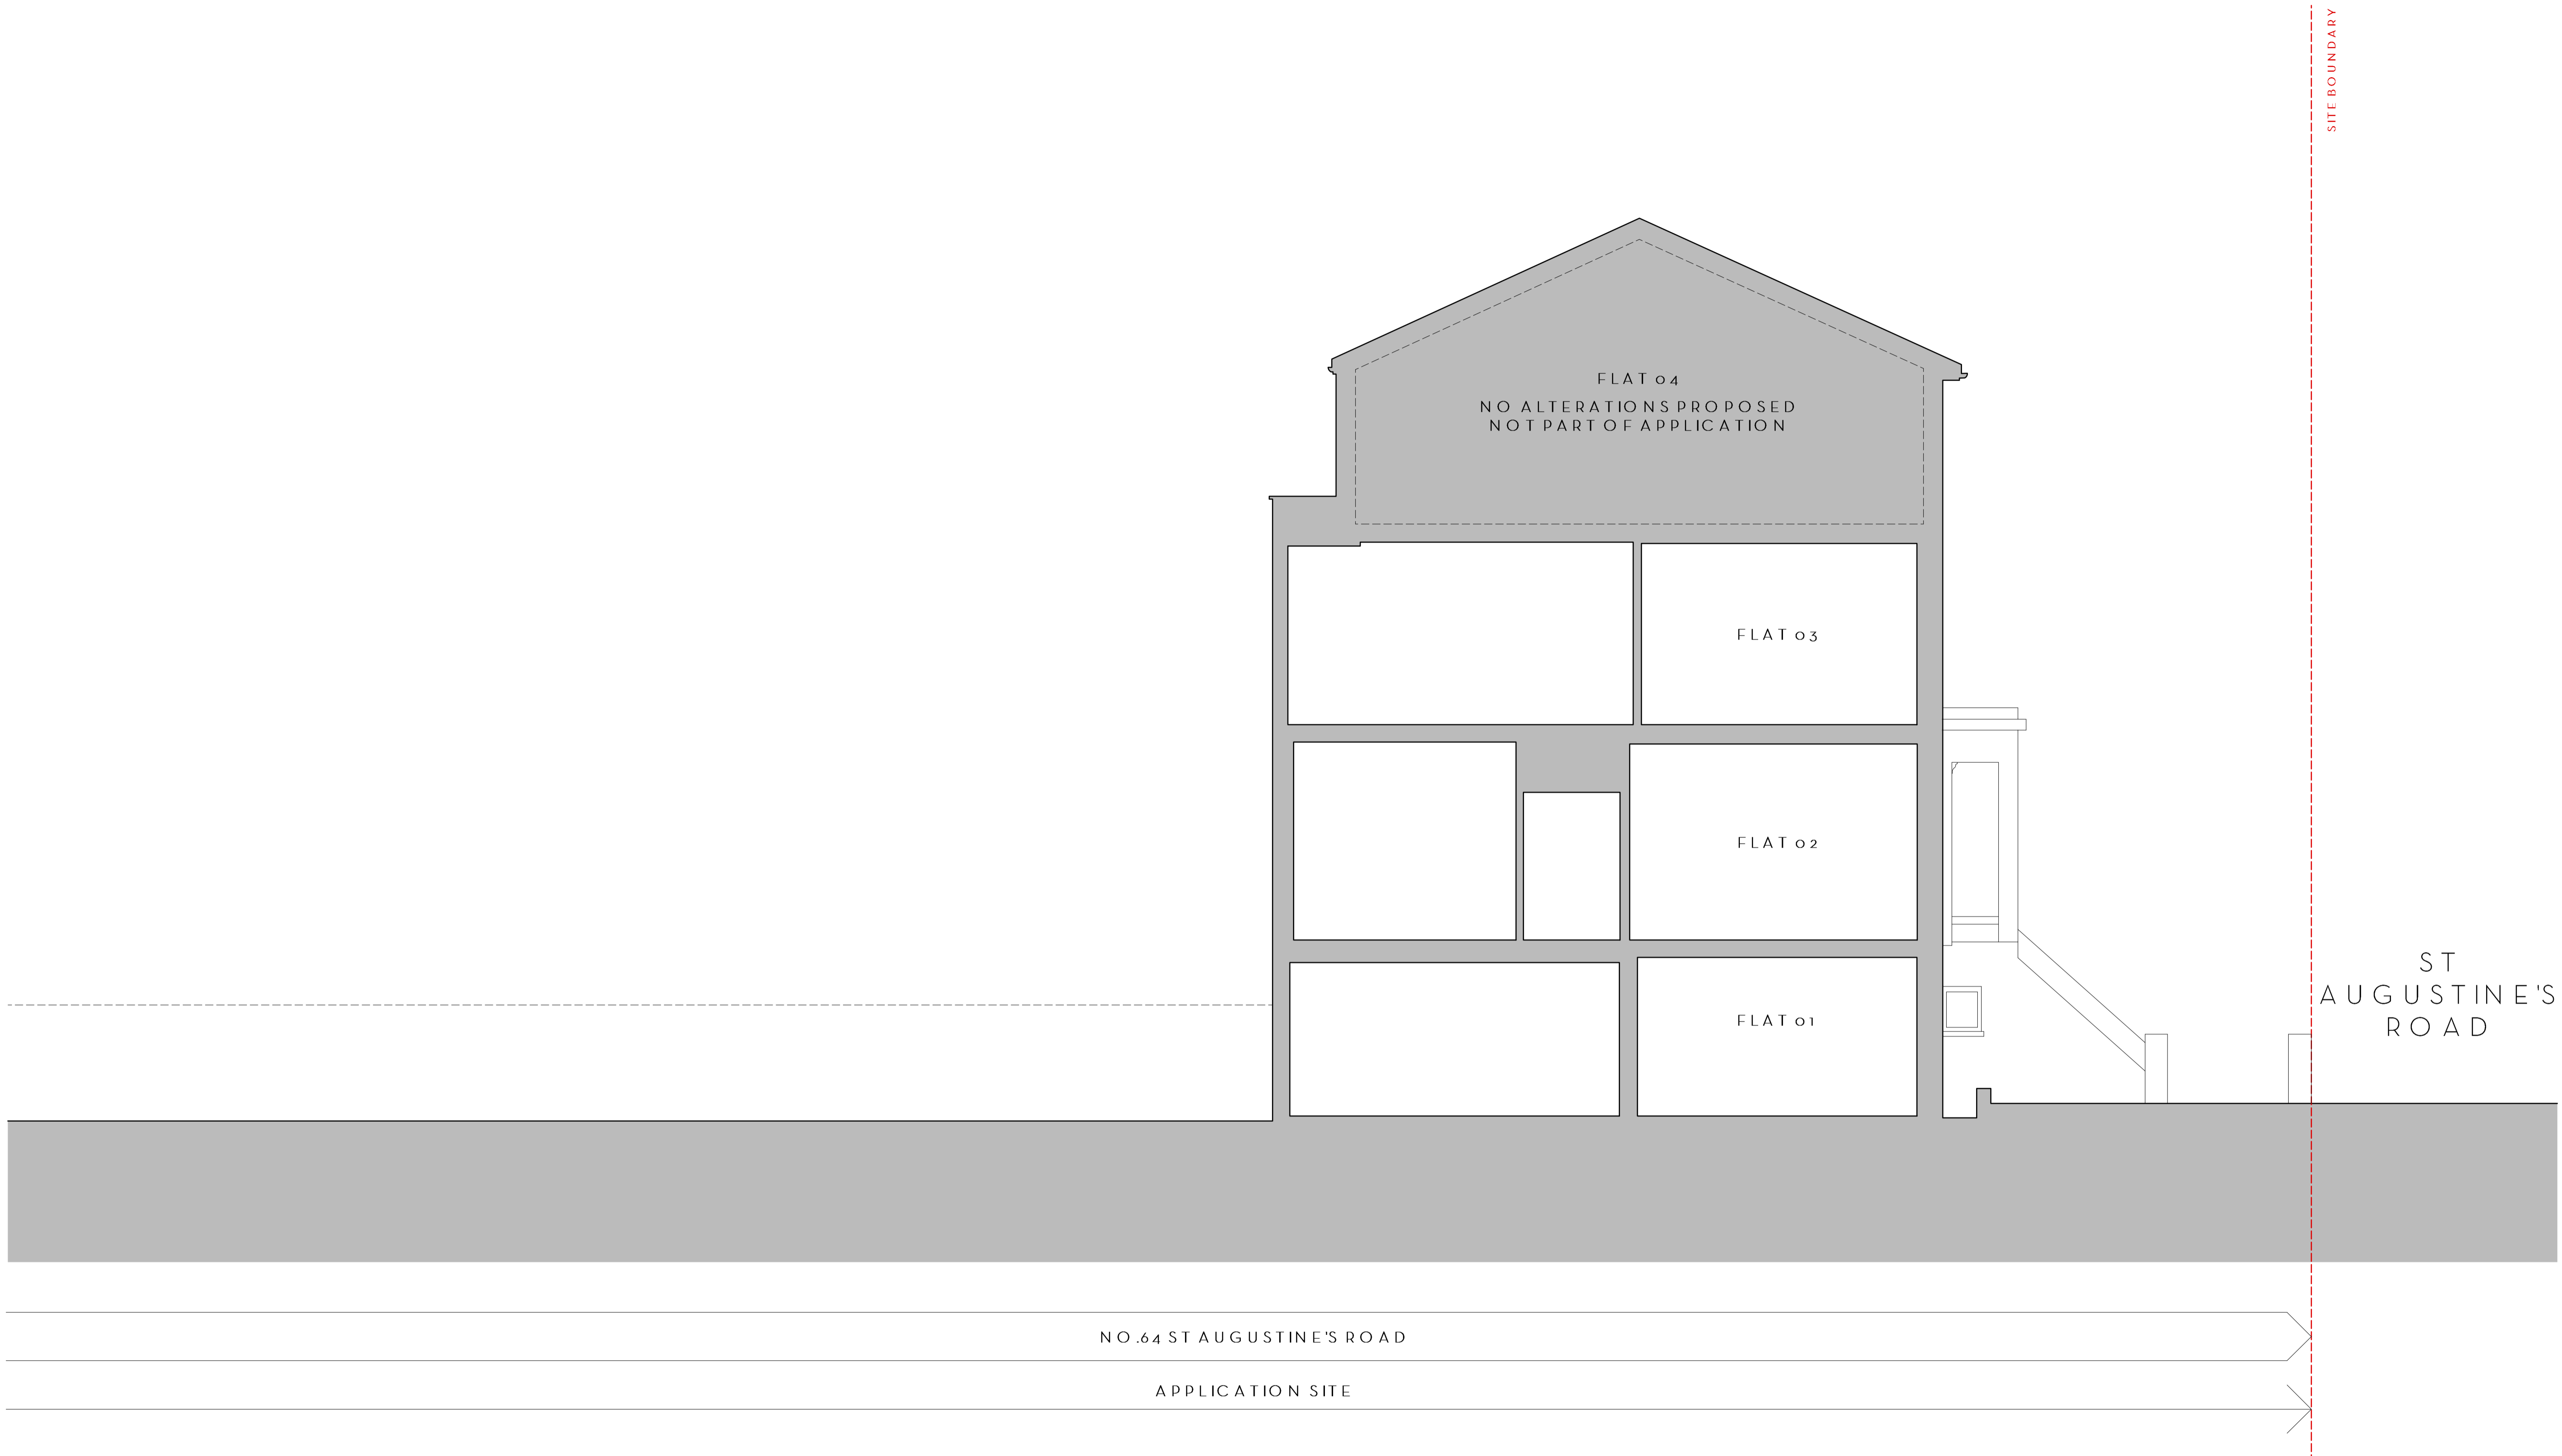

FOR PLANNING

Do not scale. Use figured dimensions only.
 All dimensions to be checked on site.
 All drawings to be read in conjunction with
 the Structural Engineer's drawings

64 ST. AUGUSTINE'S ROAD

EXISTING SECTION A-A

PROJECT	64 St. Augustine's Road		
ADDRESS	64 St. Augustine's Road, London, NW1 9RP		
CLIENT	Bubble Investments Ltd		
AUT/LOP	Jeremy		
DATE	18.11.20	SCALE	1:50 @ A1
DRAWING	212-EX-200		

**ARCHITECTURE
DESIGN
MUNTINY**

(T.F) 07951 248 528
 muntiny-architecture.com

DESCRIPTION	BY	DATE	REV

This drawing is the copyright of Muntiny Architecture Ltd. Not to be reproduced, retained or disclosed to any unauthorised person either wholly or in part without written permission.



- Existing ashlar render.
- Existing London Stock brickwork
- Existing single glazed timber framed sash windows, white painted.

NO .66 ST AUGUSTINE'S ROAD NO .64 ST AUGUSTINE'S ROAD NO .62 ST AUGUSTINE'S ROAD

APPLICATION SITE

FOR PLANNING

Do not scale. Use figured dimensions only.
All dimensions to be checked on site.
All drawings to be read in conjunction with
the Structural Engineer's drawings.

64 ST. AUGUSTINE'S ROAD

EXISTING FRONT ELEVATION


PROJECT	64 St. Augustine's Road		
ADDRESS	64 St. Augustine's Road, London, NW1 9RP		
CLIENT	Bubble Investments Ltd		
AUT/LOP	Jeremy	SCALE	1:50 @ A1
DATE	18.11.20		
DRAWING	212-EX-300		

**ARCHITECTURE
DESIGN
MUNTINY**

(T.F) 07951248528
muntiny-architecture.com

DESCRIPTION	BY	DATE	REV

This drawing is the copyright of Muntiny Architecture Ltd. Not to be reproduced, retained or disclosed to any unauthorised person either wholly or in part without written permission.

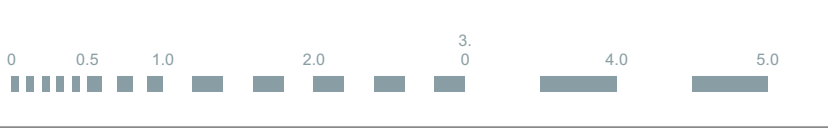




FOR PLANNING



Do not scale. Use figured dimensions only.
All dimensions to be checked on site.
All drawings to be read in conjunction with
the Structural Engineer's drawings.

64 ST. AUGUSTINE'S ROAD
EXISTING REAR ELEVATION

PROJECT 64 St. Augustine's Road
ADDRESS 64 St. Augustine's Road, London, NW1 9RP
CLIENT Bubble Investments Ltd
AUTHOR Jeremy
DATE 18.11.20 SCALE 1:50 @ A1
DRAWING 212-EX-301

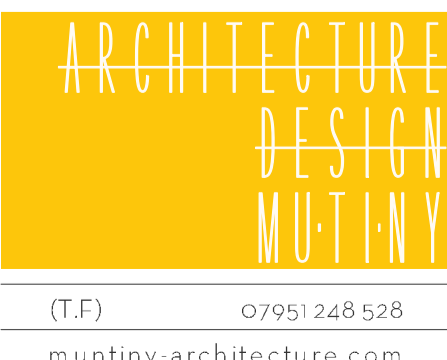


(T.F) 07951 248 528
muntiny-architecture.com

DESCRIPTION	BY	DATE	REV

This drawing is the copyright of Muntiny Architecture Ltd. Not to be reproduced, retained or disclosed to any unauthorised person either wholly or in part without written permission.

SITE BOUNDARY

ST AUGUSTINE'S ROAD

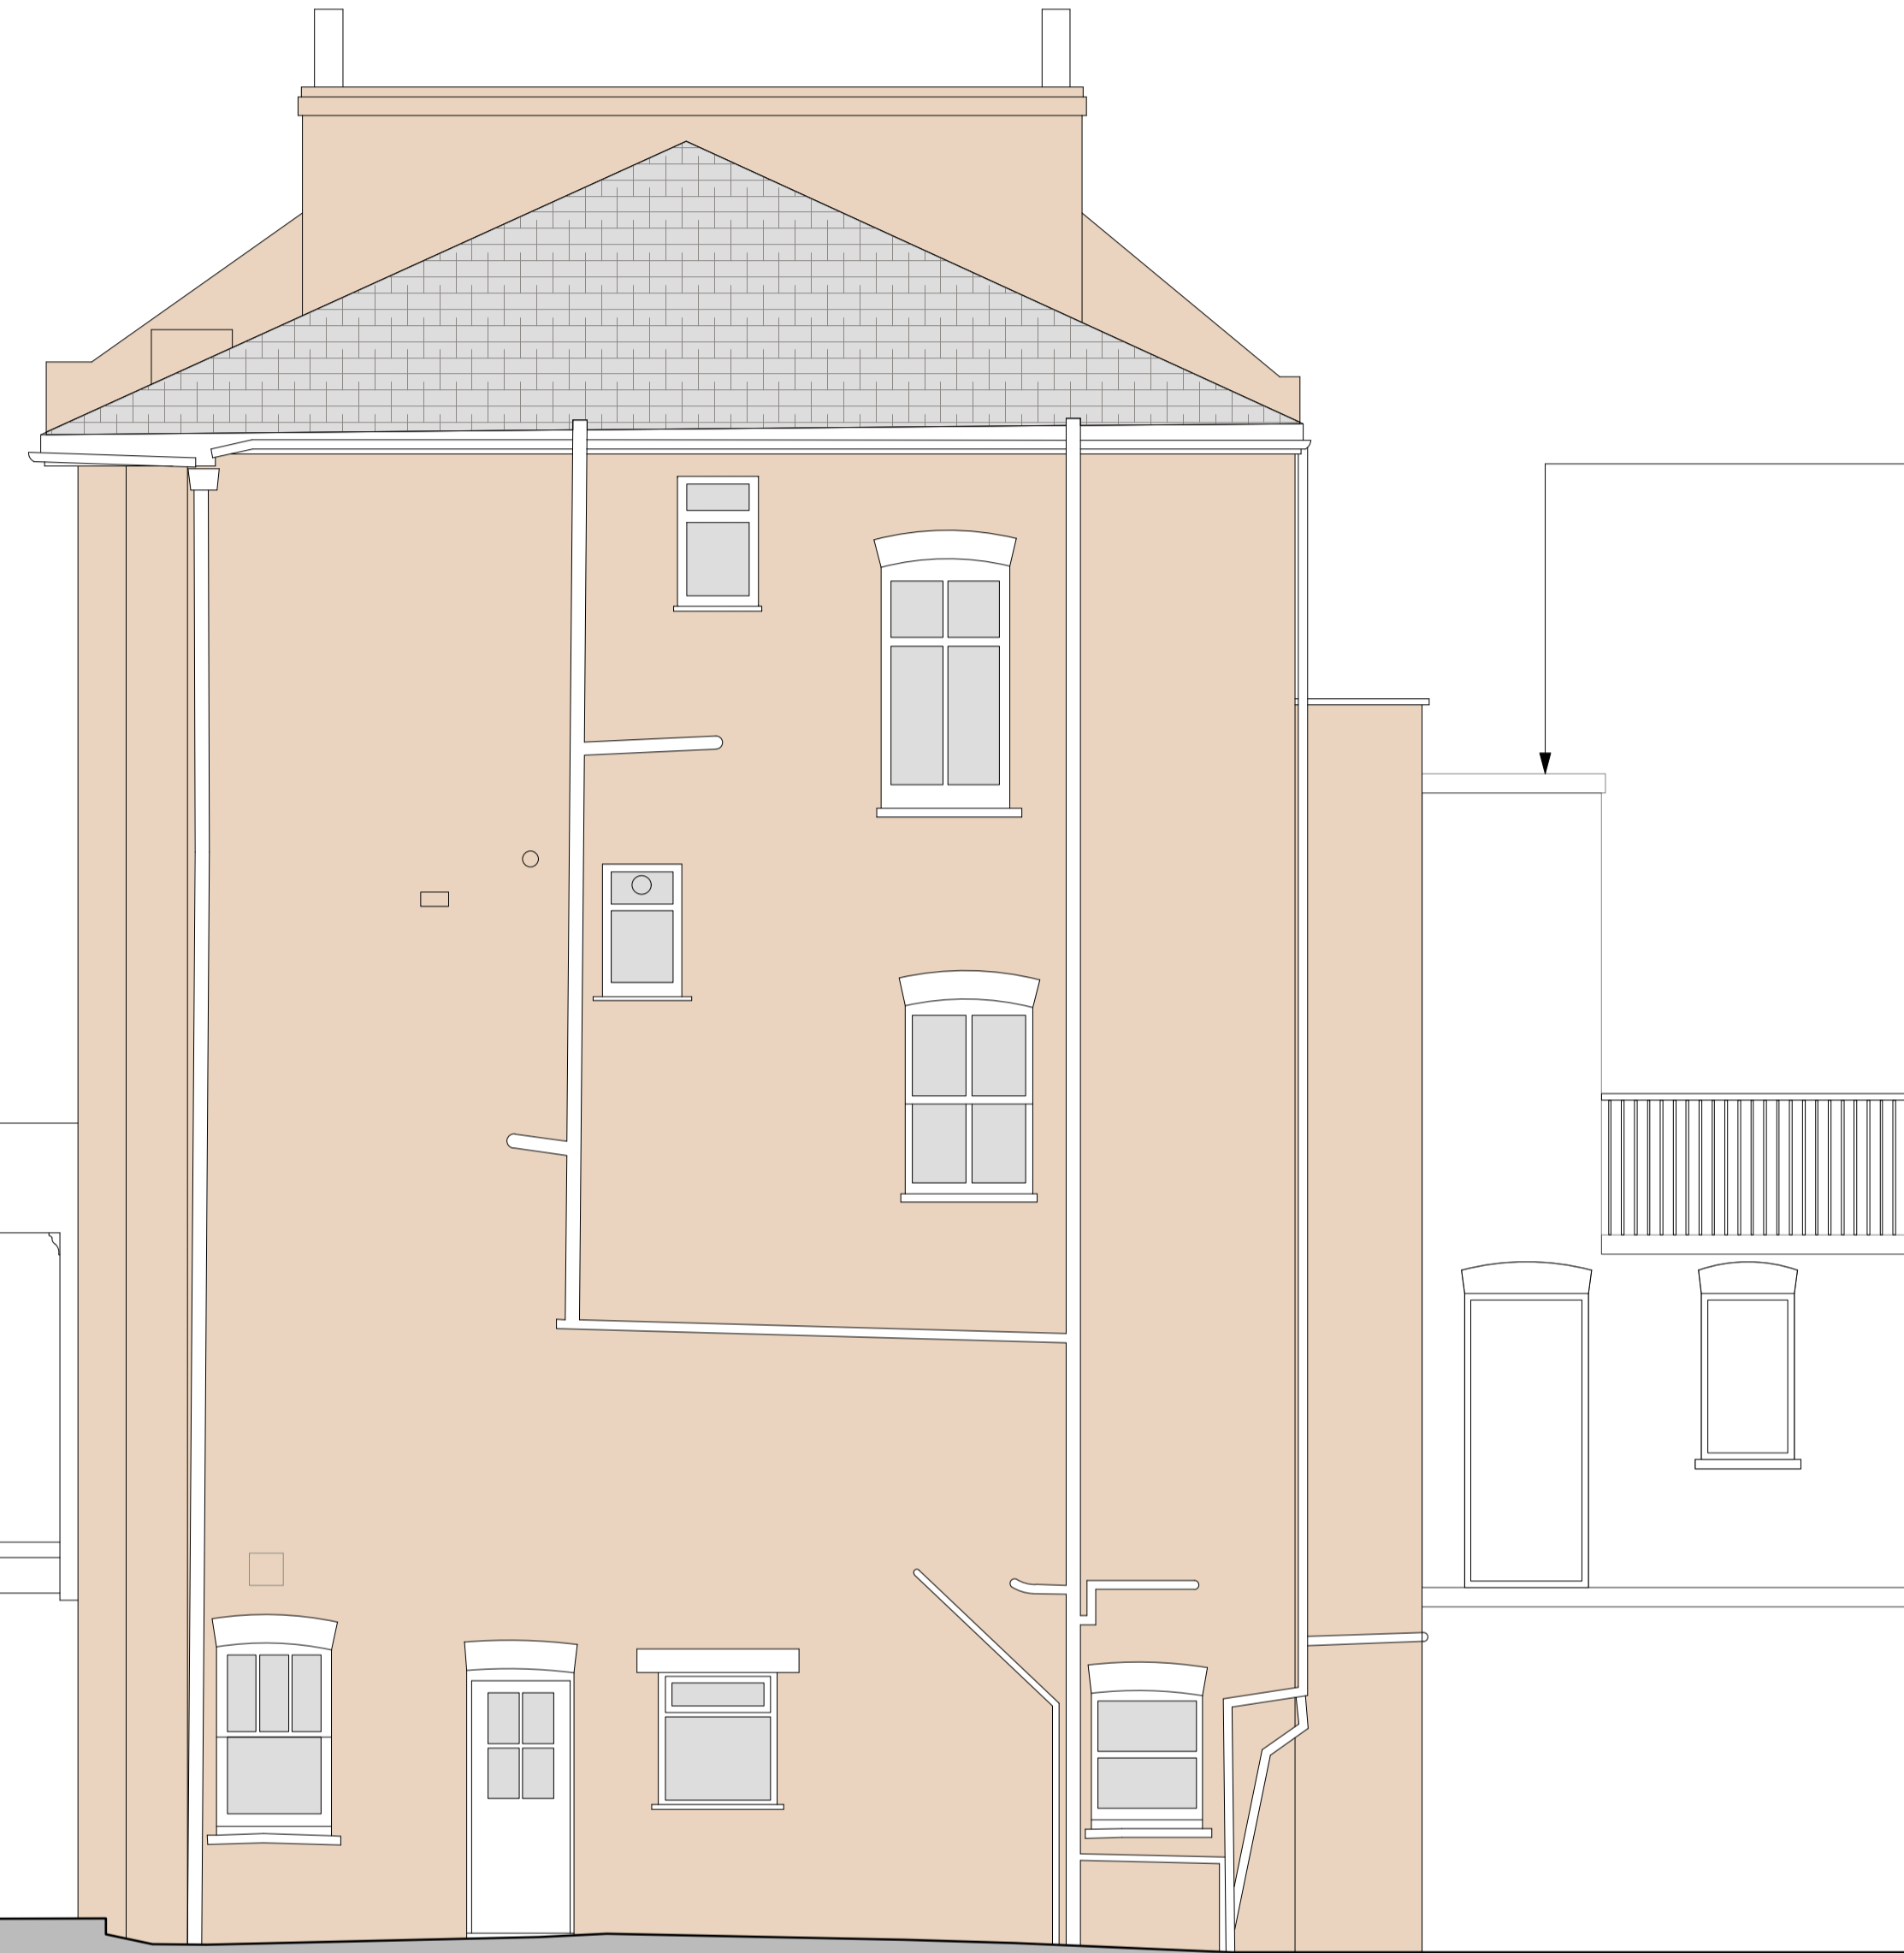

Rear extension to 66 St Augustine's Rd, in accordance with approved application 2014/1581/P

NO. 64 ST AUGUSTINE'S ROAD

APPLICATION SITE


FOR PLANNING

Do not scale. Use figured dimensions only. All dimensions to be checked on site. All drawings to be read in conjunction with the Structural Engineer's drawings.

64 ST. AUGUSTINE'S ROAD

EXISTING SIDE ELEVATION

PROJECT 64 St. Augustine's Road
ADDRESS 64 St. Augustine's Road, London, NW1 9RP
CLIENT Bubble Investments Ltd
AUTHOR Jeremy
DATE 18.11.20 SCALE 1:50 @ A1
DRAWING 212-EX-302

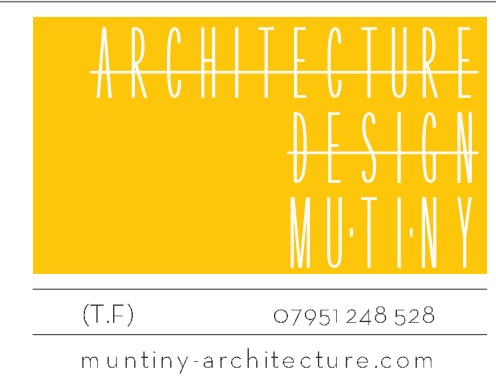

DESCRIPTION	BY	DATE	REV

This drawing is the copyright of Muntiny Architecture Ltd. Not to be reproduced, retained or disclosed to any unauthorised person either wholly or in part without written permission.

