


First Floor Mezzanine plan

709-19116

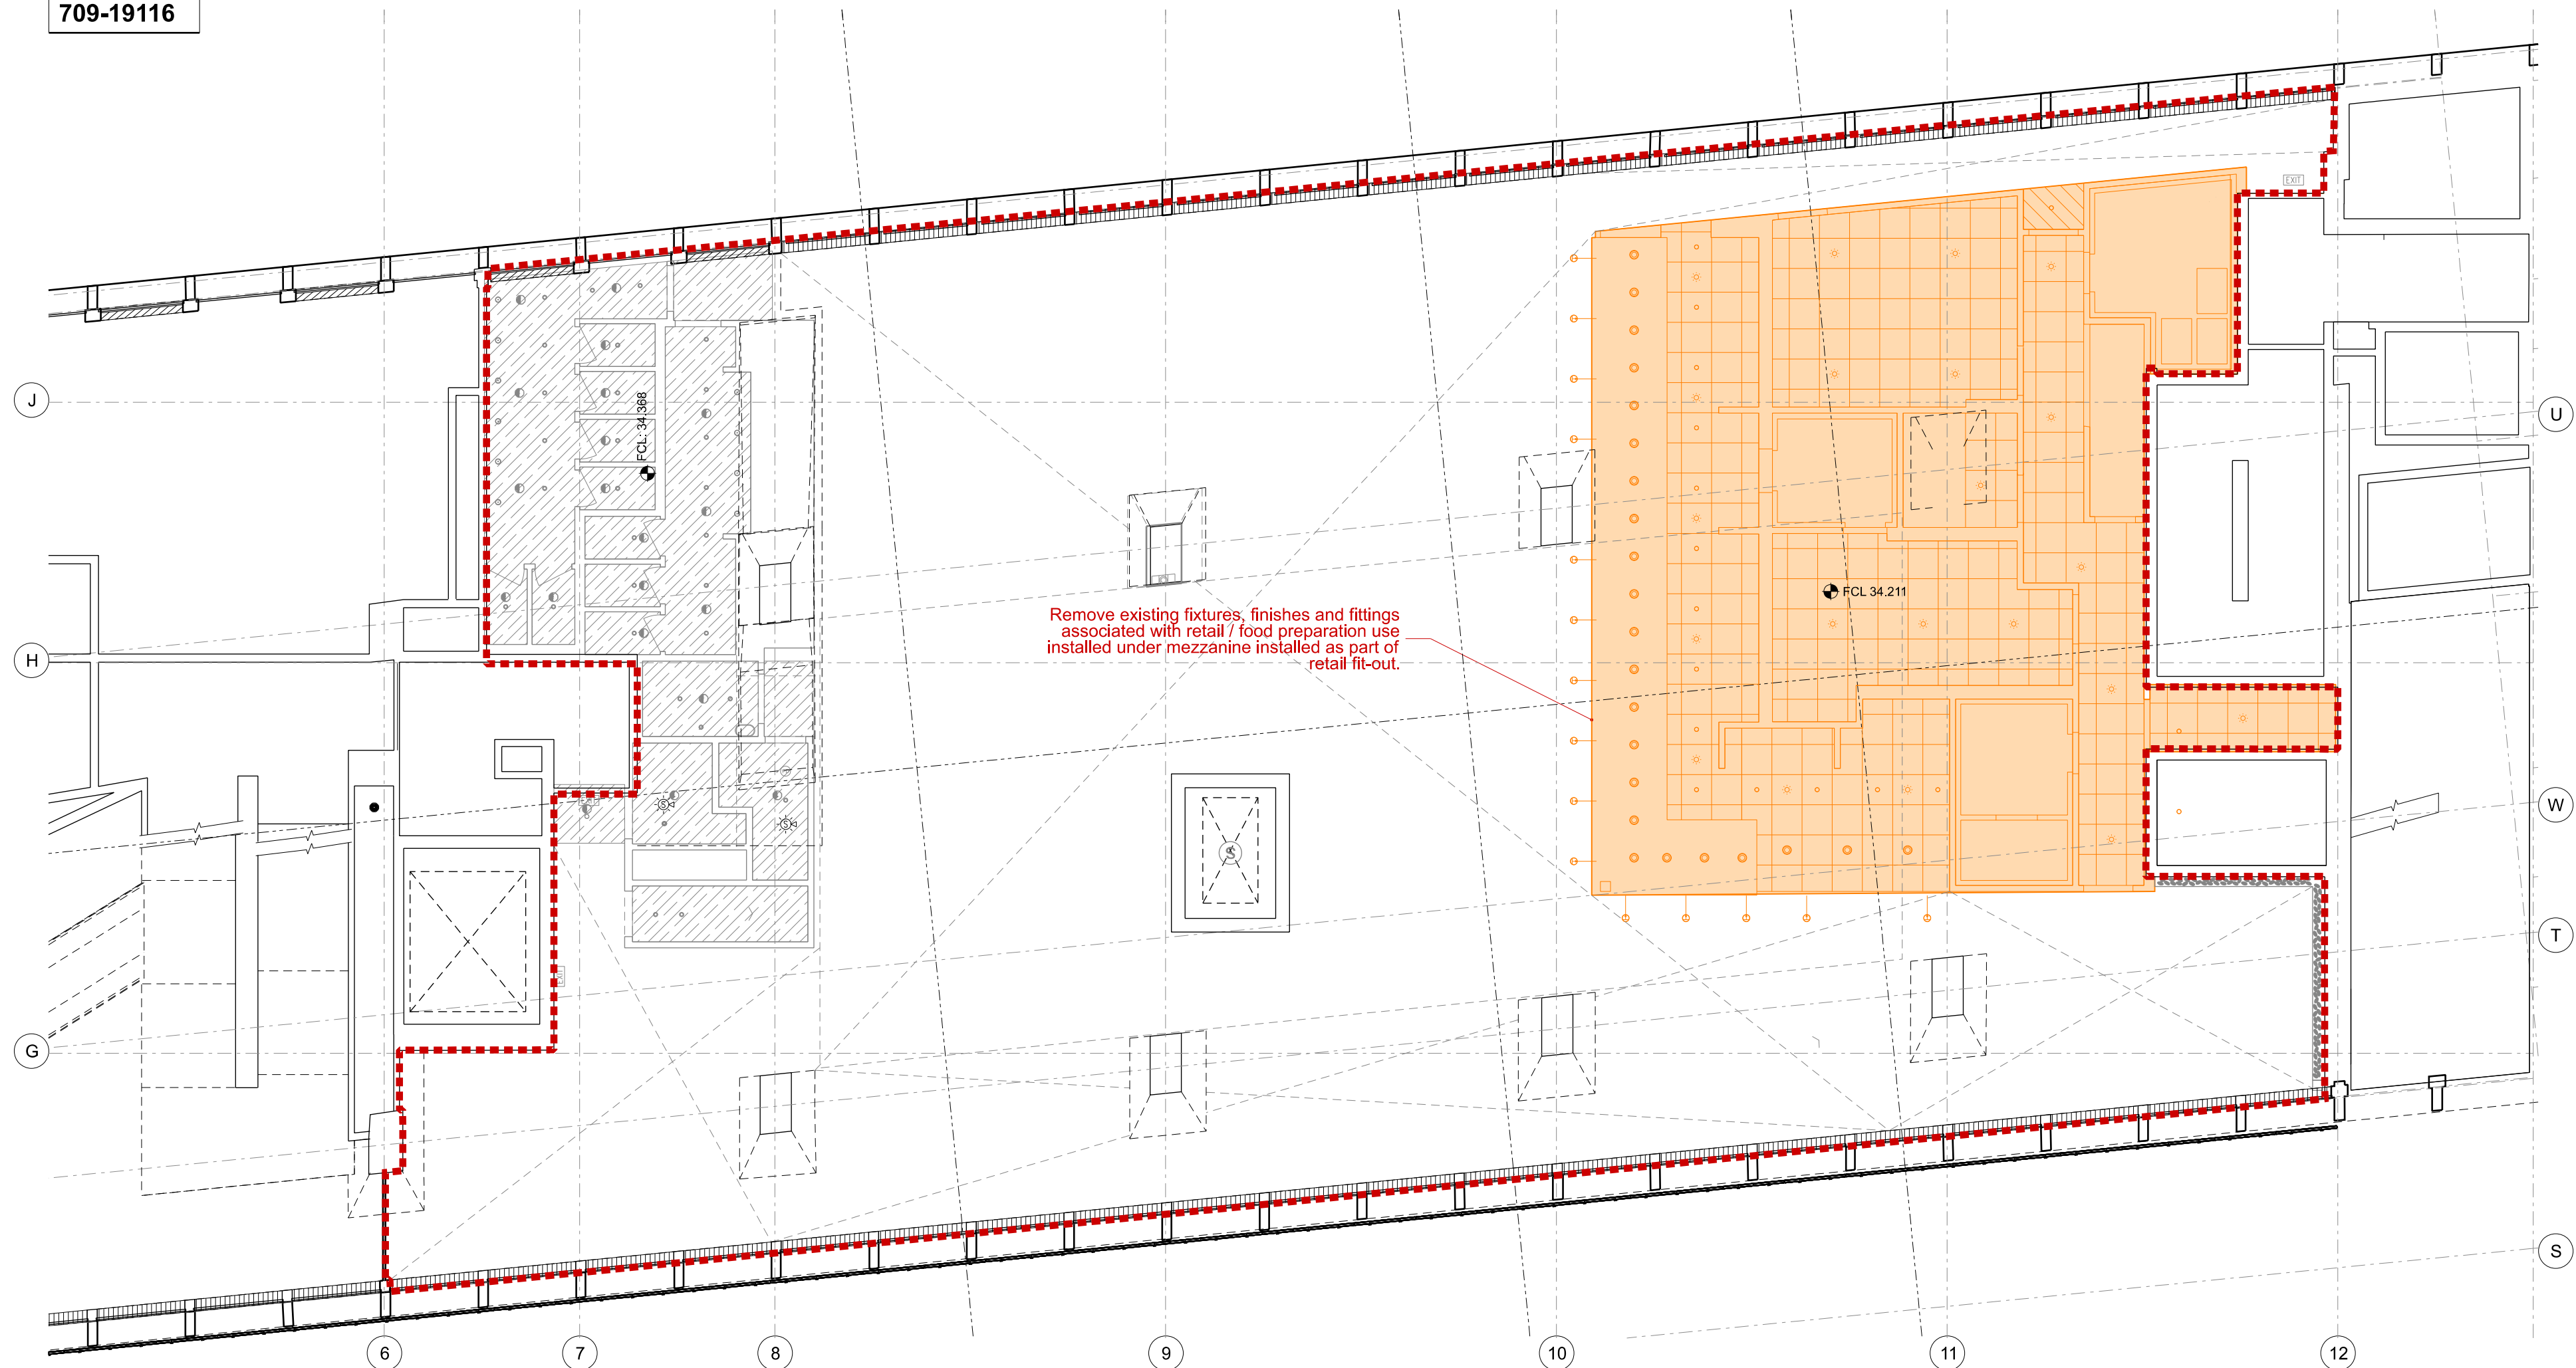

First Floor plan

709-19116

NOTES
DO NOT SCALE FROM THIS DRAWING.
CONTRACTOR TO CHECK ALL DIMENSIONS ON SITE.
ANY DISCREPANCIES TO BE REPORTED TO THE ARCHITECT IMMEDIATELY.

COPYRIGHT MICA ARCHITECTS LTD ©
Notes:
Existing information is based on construction drawings for both the original refurbishment works and the subsequent retail fit out. A full survey of the space, including service routes and positions of physical features should be undertaken prior to construction. Please report any discrepancies to the Architect.


Please note that furniture is not indicated on the drawings as it is assumed it will be removed by the outgoing retailer.

Electrical services including lighting and fire detection to back of house areas are subject to survey and are not shown on this drawing. Refer to electrical engineer information

Key

- Unit R05 area
- Shared Plant room (second floor level)
- Existing building (refurbishment works)
- Existing building (retail fit-out works)
- Proposed demolition / removal indicated in orange throughout
- Blue indicates proposed works throughout
- Plasterboard suspended ceiling (refurbishment / retail fit-out / proposed)
- Anodised Aluminium Panel
- Steel Staircase Painted
- Making good painted plaster on concrete
- Suspended ceiling tiles (hygienic)
- Mineral fibre acoustic insulation (existing)
- Mechanical Ventilation Outlet
- Smoke Detector and Visual Alarm device
- Visual Alarm Device
- Smoke Detector
- Presence Detector
- Lighting fixtures (refer to electrical engineer drawings for detail)
- Speaker

| REVISIONS | | |
|-----------|----------|---------------------|
| PL2 | 19.10.20 | PLANNING UPDATE |
| PL1 | 04.09.20 | ISSUED FOR PLANNING |
| P1 | 02.09.20 | PRELIMINARY ISSUE |
| REV | DATE | DESCRIPTION |

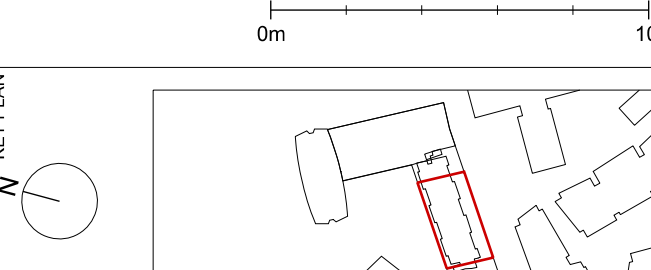

STATUS
PLANNING

| | | | | |
|---|-------------|----------------|------------|---------------------|
| <div>MICA</div> <div>123 Camden High Street London NW1 7JR T: 020 7284 1727 F: 020 7267 7626 info@micaarchitects.com www.micaarchitects.com</div> | | | | |
| <div>Centre Point</div> <div>Unit R05 12 & 12A St Giles Square</div> | | | | |
| <div>Demolition</div> <div>Planning / Listed Building Consent Reflected Ceiling First and First Mezzanine Floor Plans</div> | | | | |
| <div>709-MICA-CH-ZZ-DR-A-19116</div> <div>REV PL2</div> | | | | |
| JK | DRAWN DL | SCALE 1:100 | SIZE A1 | REV/DAT 19.10.20 |