


01 Existing Ground Floor Plan

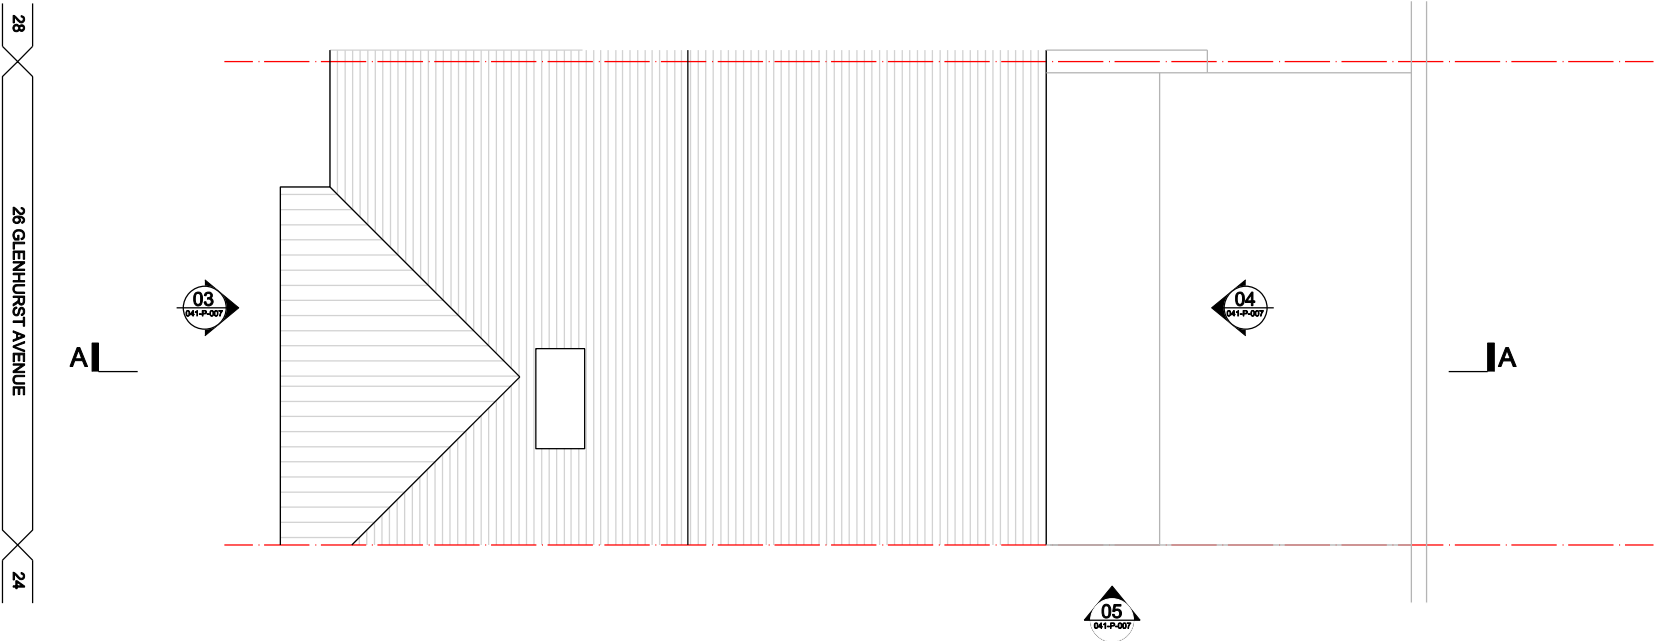

02 Proposed Ground Floor Plan

- EXISTING
- 01 EXISTING EXTENSION

02 EXISTING PARTY WALL

03 EXISTING DRAINAGE ACCESS

04 EXISTING GARDEN WALL

05 EXISTING FIRE PLACE

06 CORBELLED BRICKWORK

07 EXISTING TIMBER WINDOWS PAINTED WHITE

08 EXISTING VELUX WINDOW

09 CLAY TILE ROOF

10 EXISTING DORMER

11 EXISTING NEIGHBOURS EXTENSION

12 EXISTING TIMBER FRENCH DOORS PAINTED WHITE

13 EXISTING PEBBLE DASHED FACADE PAINTED WHITE
- PROPOSED
- 01 LIME ROUGHCAST FACADE WHITE IN COLOUR

02 WHITE FRAMED ALUMINIUM SLIDING DOORS X 3

03 WHITE FRAMED FIXED GLAZING PANEL

04 BENCH

05 TIMBER SLAT SCREEN

06 CHIMNEY REMOVED

07 LEAD LINED ROOF

08 LEAD LINED COPING

09 HIDDEN GUTTER

10 GLAZED ROOF PANELS SUPPORTED BY WHITE STRUCTURL ELEMENTS

NOTES:

KEY:

- New Walls
- Site boundry
- No Works

Orientation



Scale  
1:100  
@A3



LDC00 06/11/2020 LAWFUL DEVELOPMENT CERTIFICATE

revision	date	ammendment
- This drawing is for Lawful Development Certificate submission purposes only		
- do not scale from this drawing		
- all dimensions to be checked on site by the contractor		
- report all ommissions and/or errors to McNeil Architects		
- all dimesions in millimetres unless otherwise stated		
- if in doubt contact administrator for clarification		
- all drawings are the copyright of McNeil Architects ltd		

MCNEIL ARCHITECTS

McNeil Architects Ltd  
8 Denmen House  
London N16 0JD  
www.mcneilarchitects.com  
t: 07970 982 387

job title	26 GLENHURST AVENUE		
drawing title	EXISTING ROOF PLAN + PROPOSED ROOF PLAN		
status	For a LDC	drawing no	revision
scale	1:100 @ A3	041-LDC-005	LDC00
job no	041		