

ALL DIMENSIONS ARE IN mm UNLESS NOTED OTHERWISE					
N.G.R		E: 529446		N: 181792	
NOTES:					



5000 0 5000 10000

ORIGINAL SCALE AT A3 - 1:125 ALL DIMENSIONS IN MILLIMETRES

The drawings comply with TEF & Vodafone Standard ICNIRP guidelines.
Designed in accordance with CORNERSTONE document: SDN0008 4.0 & SDN0009

NOTES:
NEW FIRE ALARM SOUNDER TO BE INSTALLED
CLOSE TO ROOFTOP ACCESS DOOR WIRED TO
EXISTING LL FIRE ALARM

A	Issued for Approval	TCL	GBC	10.09.20
REV	MODIFICATION	BY	CH	DATE



Cell Name		Opt
SCALA HOUSE/OXFORD HOUSE		-
Cell ID No		
CTIL	TEF	VF
303769_00	090790	N/A

Site Address / Contact Details

APARTMENTS 21
TOTTENHAM STREET
BLOOMSBURY
LONDON
W1T 2AW


Drawing Title: PROPOSED SITE PLAN

Purpose of issue:	PLANNING
-------------------	----------

Drawing Number: 20

Surveyed By: TECHTEL	Original Sheet Size: A3	Pack Issue
-------------------------	----------------------------	---------------

Drawn: TCI	Date: 10.09.20	Checked: GBC	Date: 10.09.20	B
---------------	-------------------	-----------------	-------------------	---

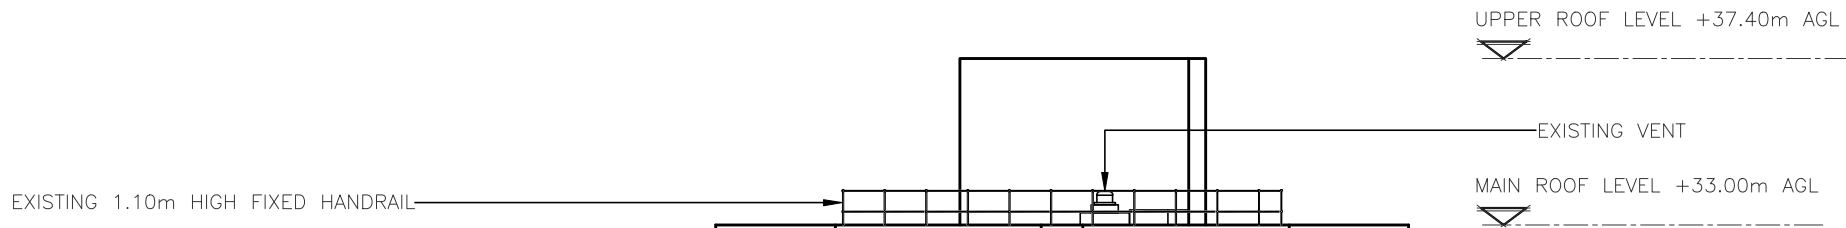


(1:200)




ALL DIMENSIONS IN MILLIMETRES

ALL DIMENSIONS ARE IN mm UNLESS NOTED OTHERWISE									
N.G.R		E: 529446		N: 181792					
NOTES:									
A	Issued for Approval					TCL	GBC	10.09.20	
REV	MODIFICATION					BY	CH	DATE	
<div><p>Great British Communications Lapwing House, Block 3 Forward Point, Tan House Lane, Widnes, Cheshire, WA8 0SL t. 44 (0)151 420 4128 www.gbcservices.co.uk</p></div>									
<div><p>CORNERSTONE - LONDON</p></div>									
Cell Name								Opt.	
SCALA HOUSE/OXFORD HOUSE								-	
Cell ID No									
CTIL			TEF			VF			
303769_00			090790			N/A			
Site Address / Contact Details									
APARTMENTS 21 TOTTENHAM STREET BLOOMSBURY LONDON W1T 2AW									
Drawing Title: EXISTING NORTH-WEST SITE ELEVATION									
Purpose of issue: PLANNING								Dwg Rev:	
Drawing Number: 300								A	
Surveyed By: TECHTEL				Original Sheet Size: A3				Pack Issue:	
Drawn: TCL		Date: 10.09.20		Checked: GBC		Date: 10.09.20		B	

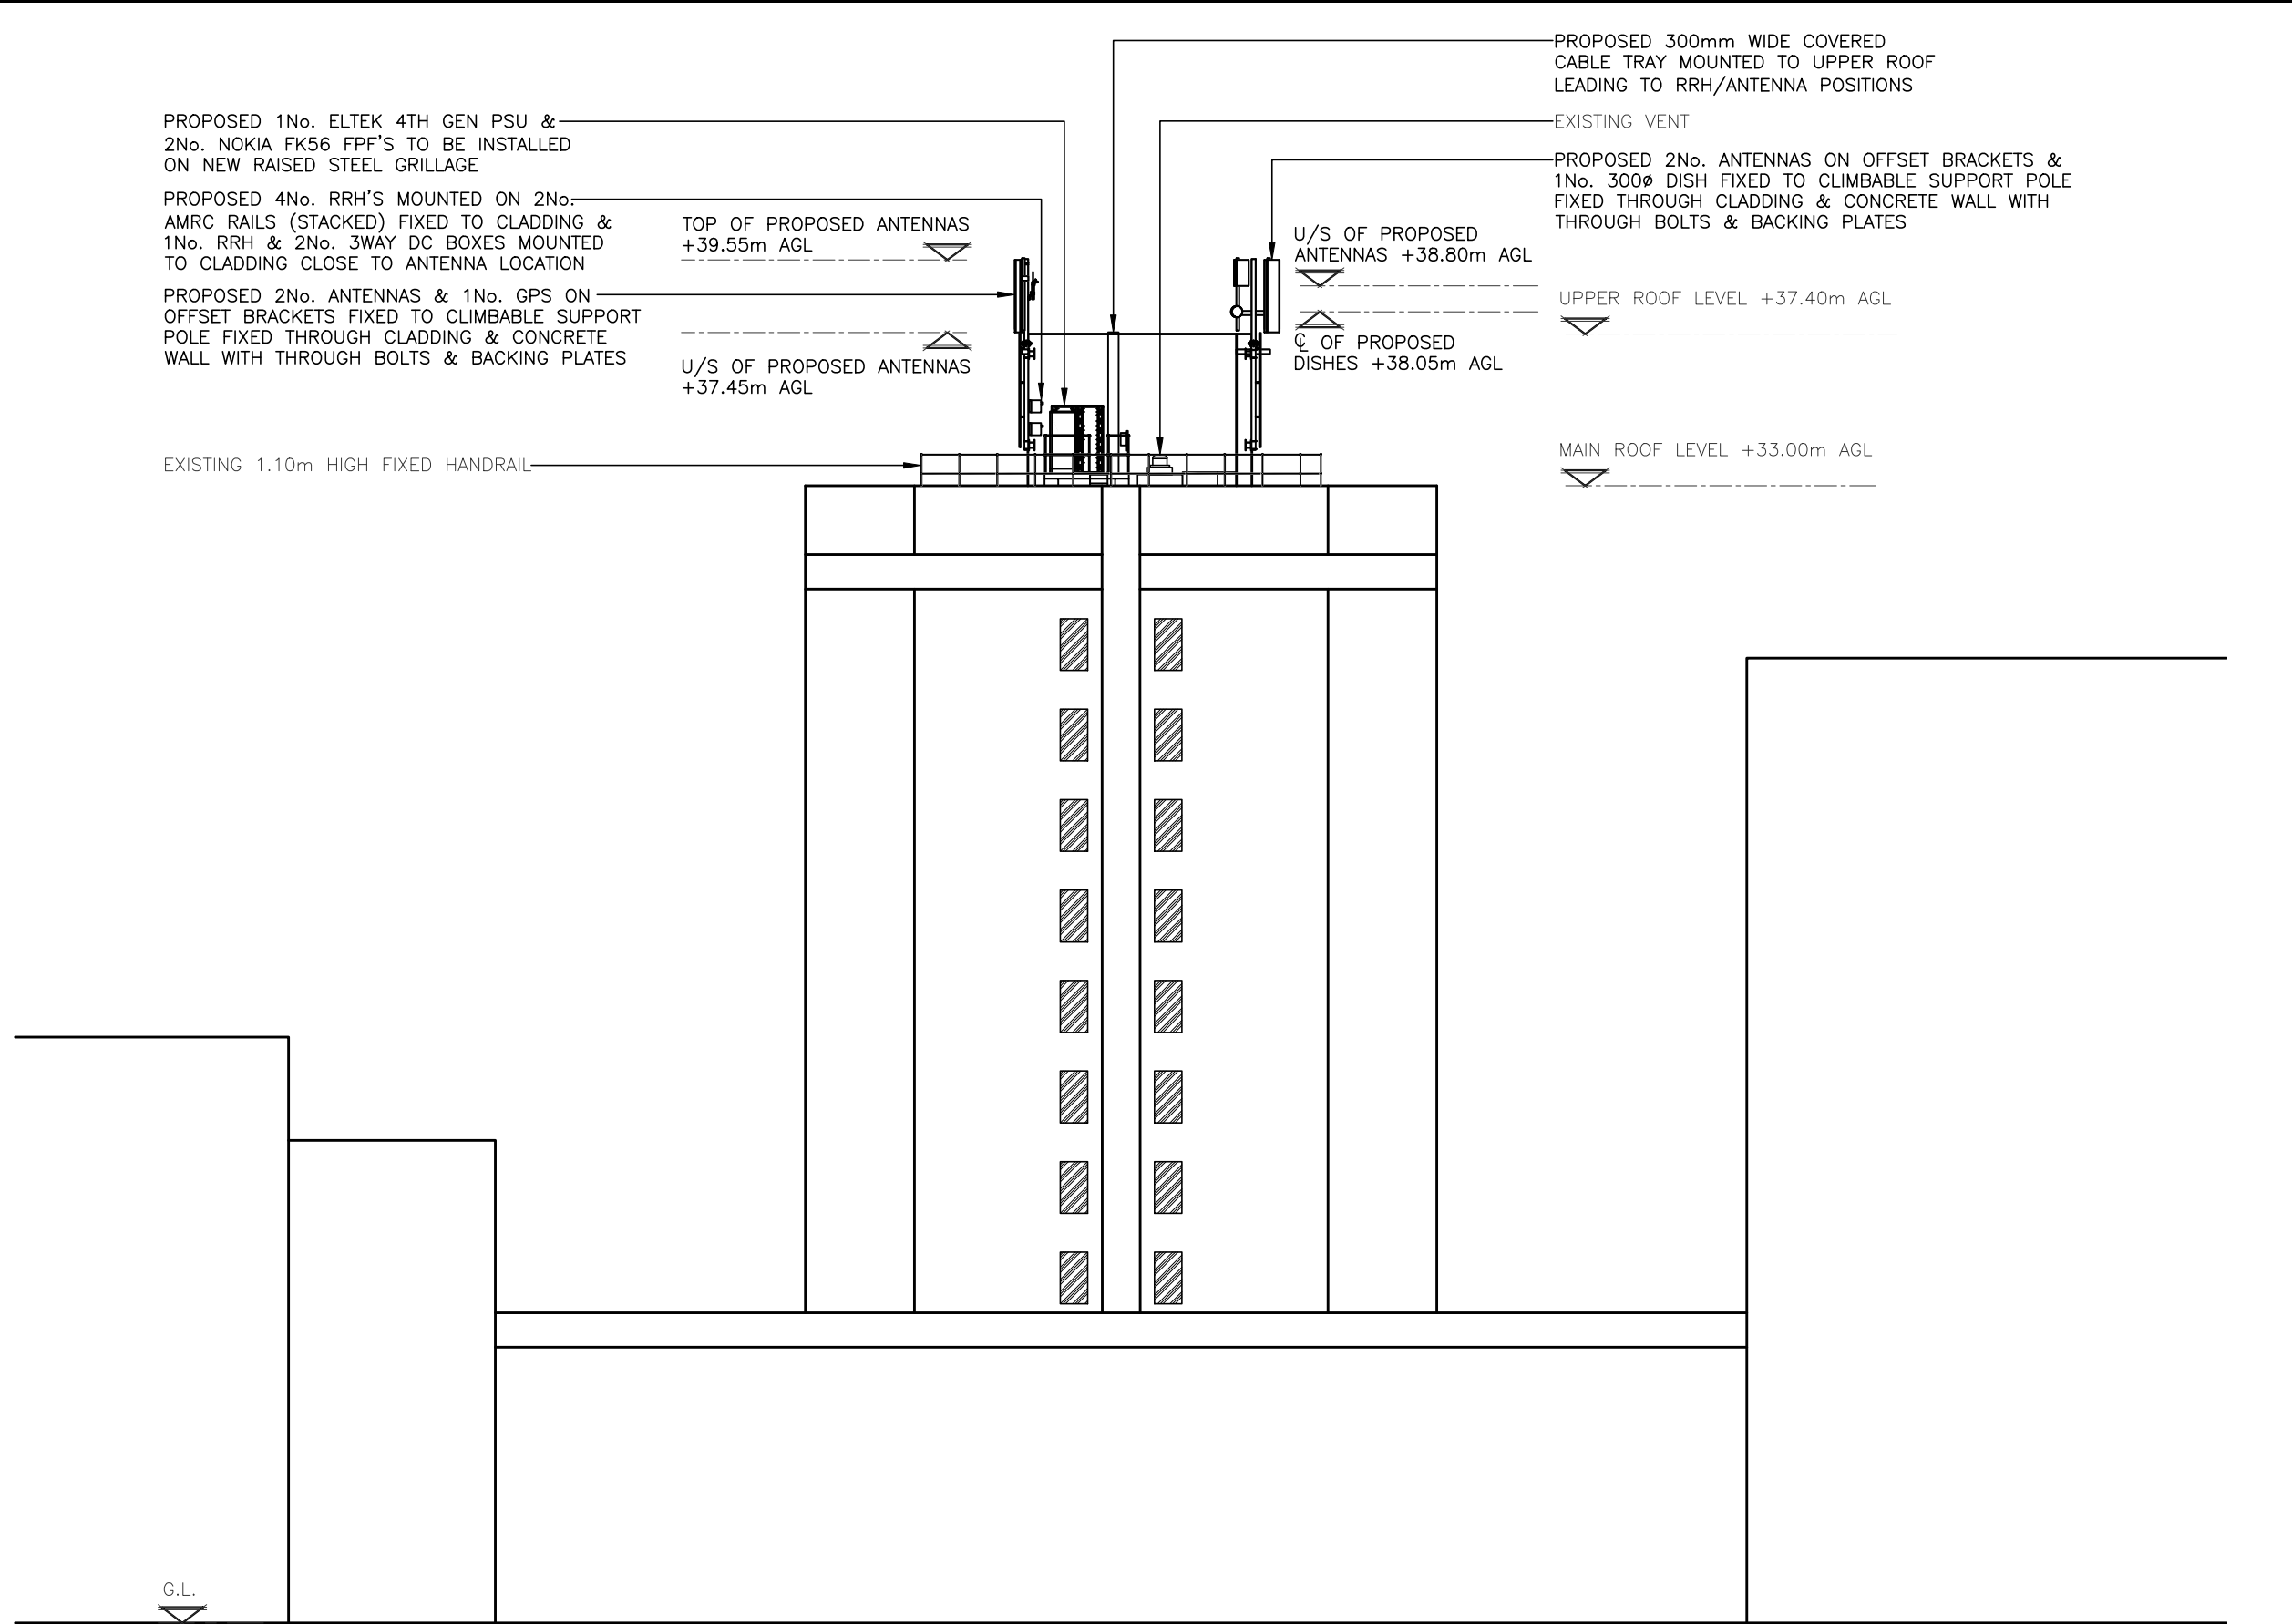

PROPOSED NORTH WEST ELEVATION
(1:200)

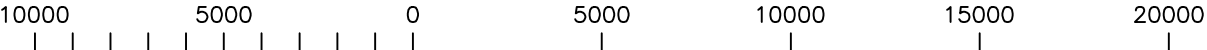

The drawings comply with TEF & Vodafone Standard ICNIRP guidelines.
Designed in accordance with CORNERSTONE document: SDN0008 4.0 & SDN0009

ORIGINAL SCALE AT A3 – 1:200

ALL DIMENSIONS IN MILLIMETRES

ALL DIMENSIONS ARE IN mm UNLESS NOTED OTHERWISE

N.G.R | E: 529446 N: 181792

NOTES:
NEW FIRE ALARM SOUNDER TO BE INSTALLED
CLOSE TO ROOFTOP ACCESS DOOR WIRED TO
EXISTING LL FIRE ALARM

A	Issued for Approval	TCL	GBC	10.09.20
REV	MODIFICATION	BY	CH	DATE



Great British Communications
Lapwing House, Block 3 Forward Point,
Tan House Lane, Widnes, Cheshire, WAB 0SL
t. 44 (0)151 420 4128
www.gbcservices.co.uk



CORNERSTONE - LONDON

Cell Name	Opt.
SCALA HOUSE/OXFORD HOUSE	–


Cell ID No		
CTIL	TEF	VF
303769_00	090790	N/A

Site Address / Contact Details		
APARTMENTS 21 TOTTENHAM STREET BLOOMSBURY LONDON W1T 2AW		


Drawing Title:
PROPOSED NORTH WEST SITE ELEVATION

Purpose of issue:	PLANNING	Dwg Rev:
Drawing Number:	301	A


Surveyed By:	TECHTEL	Original Sheet Size:	A3	Pack Issue:
Drawn:	TCL	Checked:	GBC	B
Date:	10.09.20	Date:	10.09.20	

 

ALL DIMENSIONS ARE IN mm UNLESS NOTED OTHERWISE						
N.G.R		E: 529446		N: 181792		
NOTES:						
A	North-East Site Elevation Added			TR	GBC	20.11.20
REV	MODIFICATION			BY	CH	DATE
<div><div></div><div>Great British Communications Lapwing House, Block 3 Forward Point, Tan House Lane, Widnes, Cheshire, WAB 0SL t. 44 (0)151 420 4128 www.gbcservices.co.uk</div></div>						
<div><div></div><div>CORNERSTONE - LONDON</div></div>						
Cell Name					Opt.	
SCALA HOUSE/OXFORD HOUSE					—	
Cell ID No						
CTIL		TEF		VF		
303769_00		090790		N/A		
Site Address / Contact Details						
APARTMENTS 21 TOTTENHAM STREET BLOOMSBURY LONDON W1T 2AW						
Drawing Title: EXISTING NORTH-EAST SITE ELEVATION						
Purpose of issue: PLANNING					Dwg Rev:	
Drawing Number: 302					A	
Surveyed By: TECHTEL			Original Sheet Size: A3		Pack Issue:	
Drawn: TCL	Date: 10.09.20		Checked: GBC	Date: 10.09.20	B	

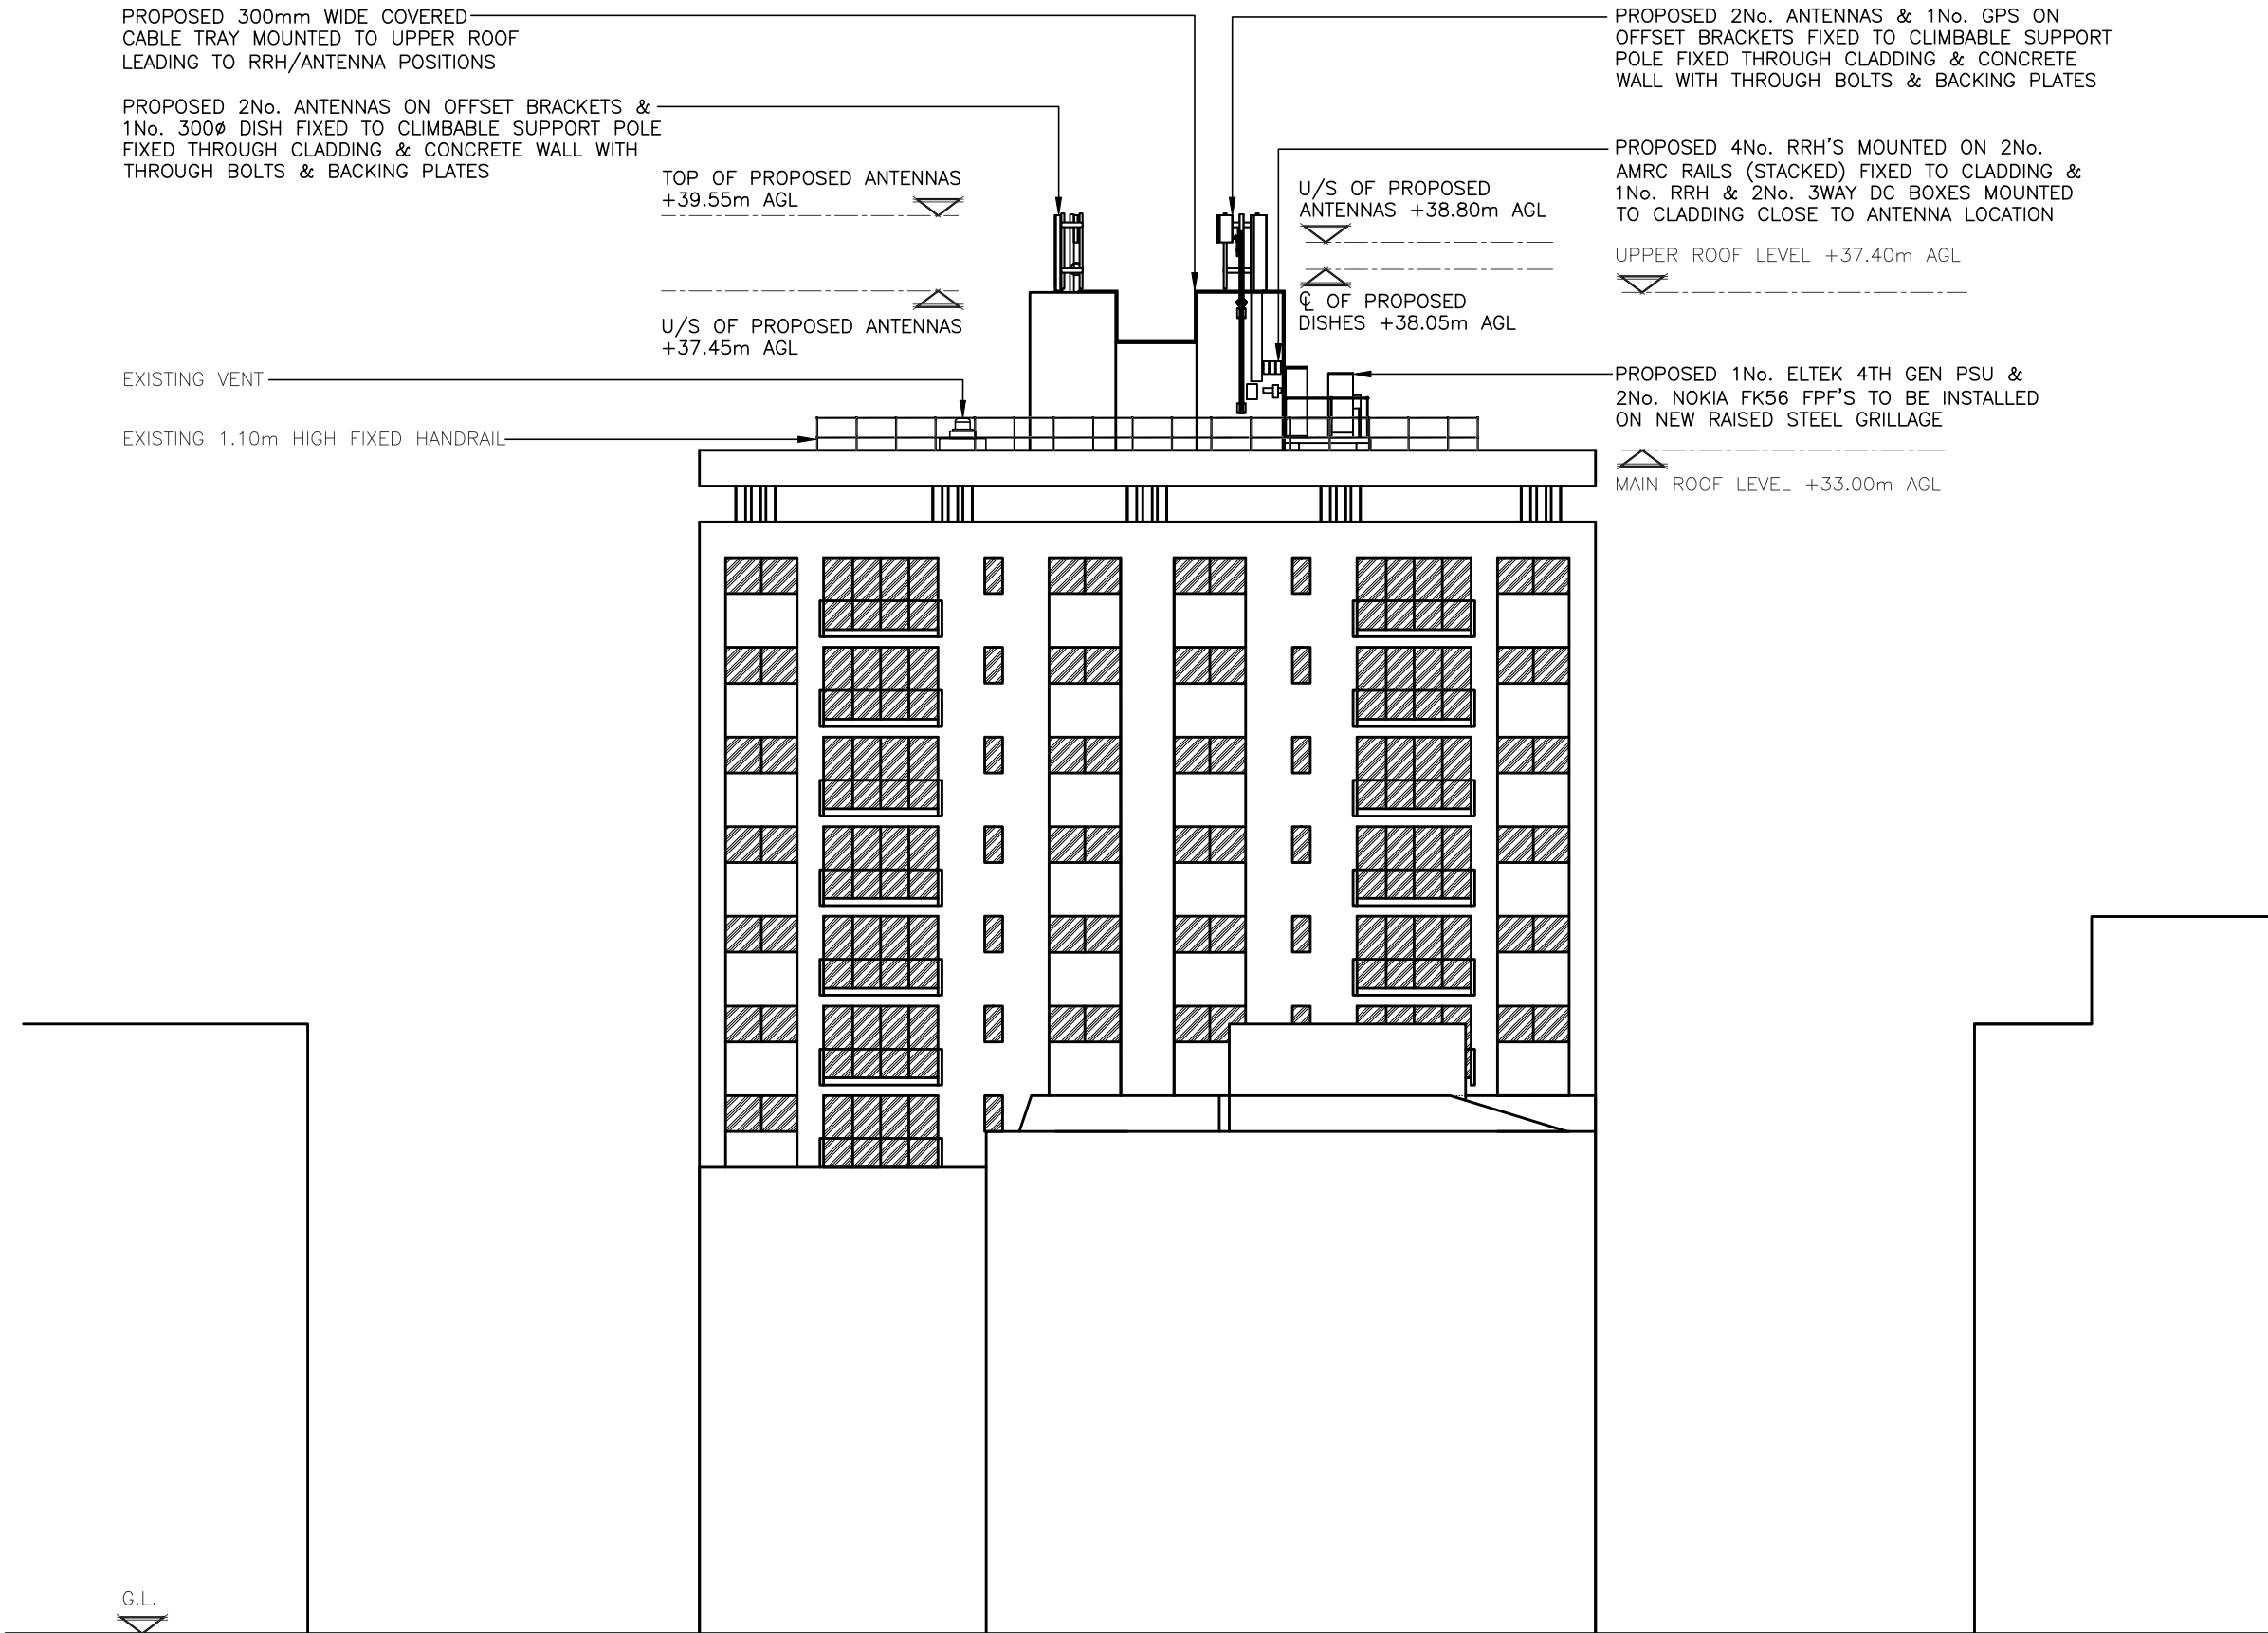

PROPOSED NORTH EAST ELEVATION
(1:200)

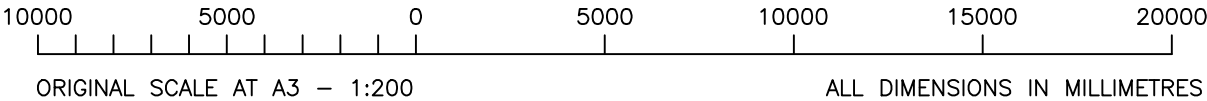

The drawings comply with TEF & Vodafone Standard ICNIRP guidelines.
Designed in accordance with CORNERSTONE document: SDN0008 4.0 & SDN0009

ALL DIMENSIONS ARE IN mm UNLESS NOTED OTHERWISE


N.G.R | E: 529446 N: 181792

NOTES:
NEW FIRE ALARM SOUNDER TO BE INSTALLED
CLOSE TO ROOFTOP ACCESS DOOR WIRED TO
EXISTING LL FIRE ALARM

A	North-East Site Elevation Added	TR	GBC	20.11.20
REV	MODIFICATION	BY	CH	DATE



Great British Communications
Lapwing House, Block 3 Forward Point,
Tan House Lane, Widnes, Cheshire, WAB 0SL
t. 44 (0)151 420 4128
www.gbcservices.co.uk



CORNERSTONE - LONDON


Cell Name	Opt.
SCALA HOUSE/OXFORD HOUSE	-

Cell ID No		
CTIL	TEF	VF
303769_00	090790	N/A

Site Address / Contact Details

APARTMENTS 21
TOTTENHAM STREET
BLOOMSBURY
LONDON
W1T 2AW

Drawing Title: PROPOSED NORTH EAST SITE ELEVATION			
Purpose of issue: PLANNING			Dwg Rev:
Drawing Number: 303			A
Surveyed By: TECHTEL		Original Sheet Size: A3	Pack Issue:
Drawn: TCL	Date: 10.09.20	Checked: GBC	Date: 10.09.20 B

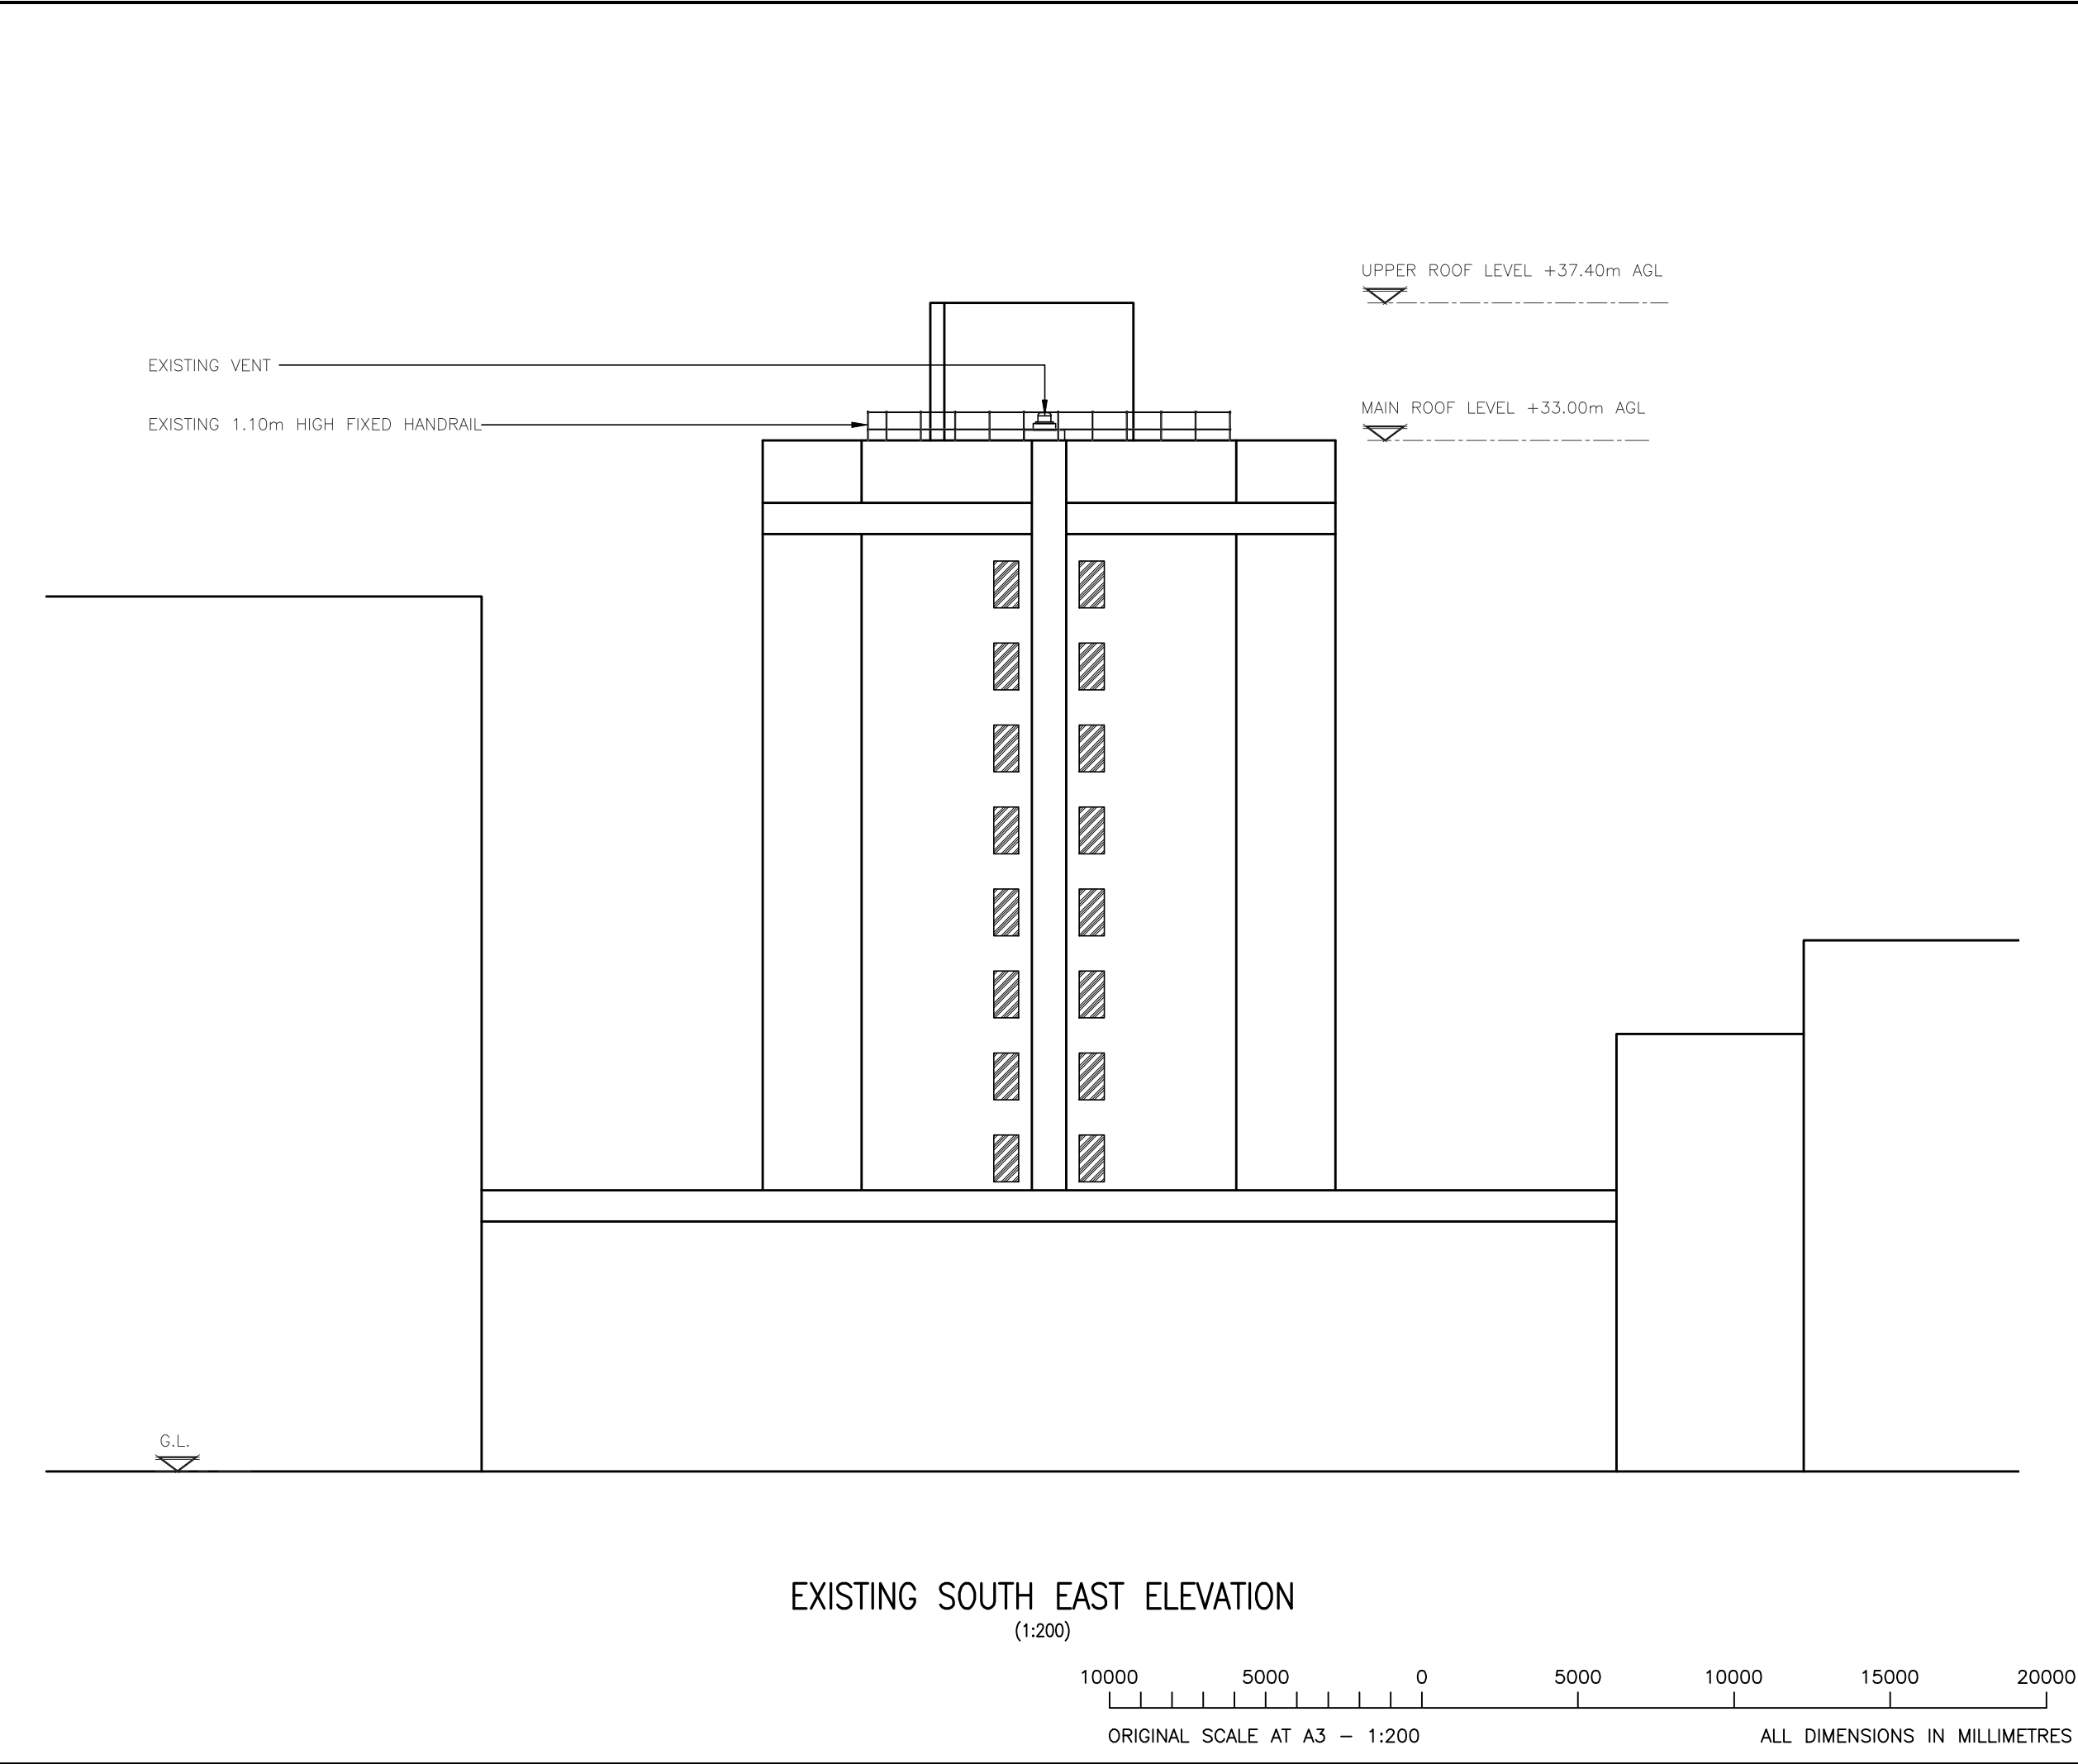

ALL DIMENSIONS ARE IN mm UNLESS NOTED OTHERWISE

N.G.R

E: 529446

N: 181792

NOTES:

A	South-East Site Elevation Added	TR	GBC	20.11.20
REV	MODIFICATION	BY	CH	DATE




Great British Communications
Lapwing House, Block 3 Forward Point,
Tan House Lane, Widnes, Cheshire, WAB 0SL
t. 44 (0)151 420 4128
www.gbcservices.co.uk



CORNERSTONE - LONDON

Cell Name			Opt.
SCALA HOUSE/OXFORD HOUSE			–
Cell ID No			
CTIL	TEF	VF	
303769_00	090790	N/A	
Site Address / Contact Details			
APARTMENTS 21 TOTTENHAM STREET BLOOMSBURY LONDON W1T 2AW			
Drawing Title: EXISTING SOUTH-EAST SITE ELEVATION			
Purpose of issue: PLANNING			Dwg Rev:
Drawing Number: 304			A
Surveyed By: TECHTEL		Original Sheet Size: A3	Pack Issue:
Drawn: TCL	Date: 10.09.20	Checked: GBC	Date: 10.09.20 B

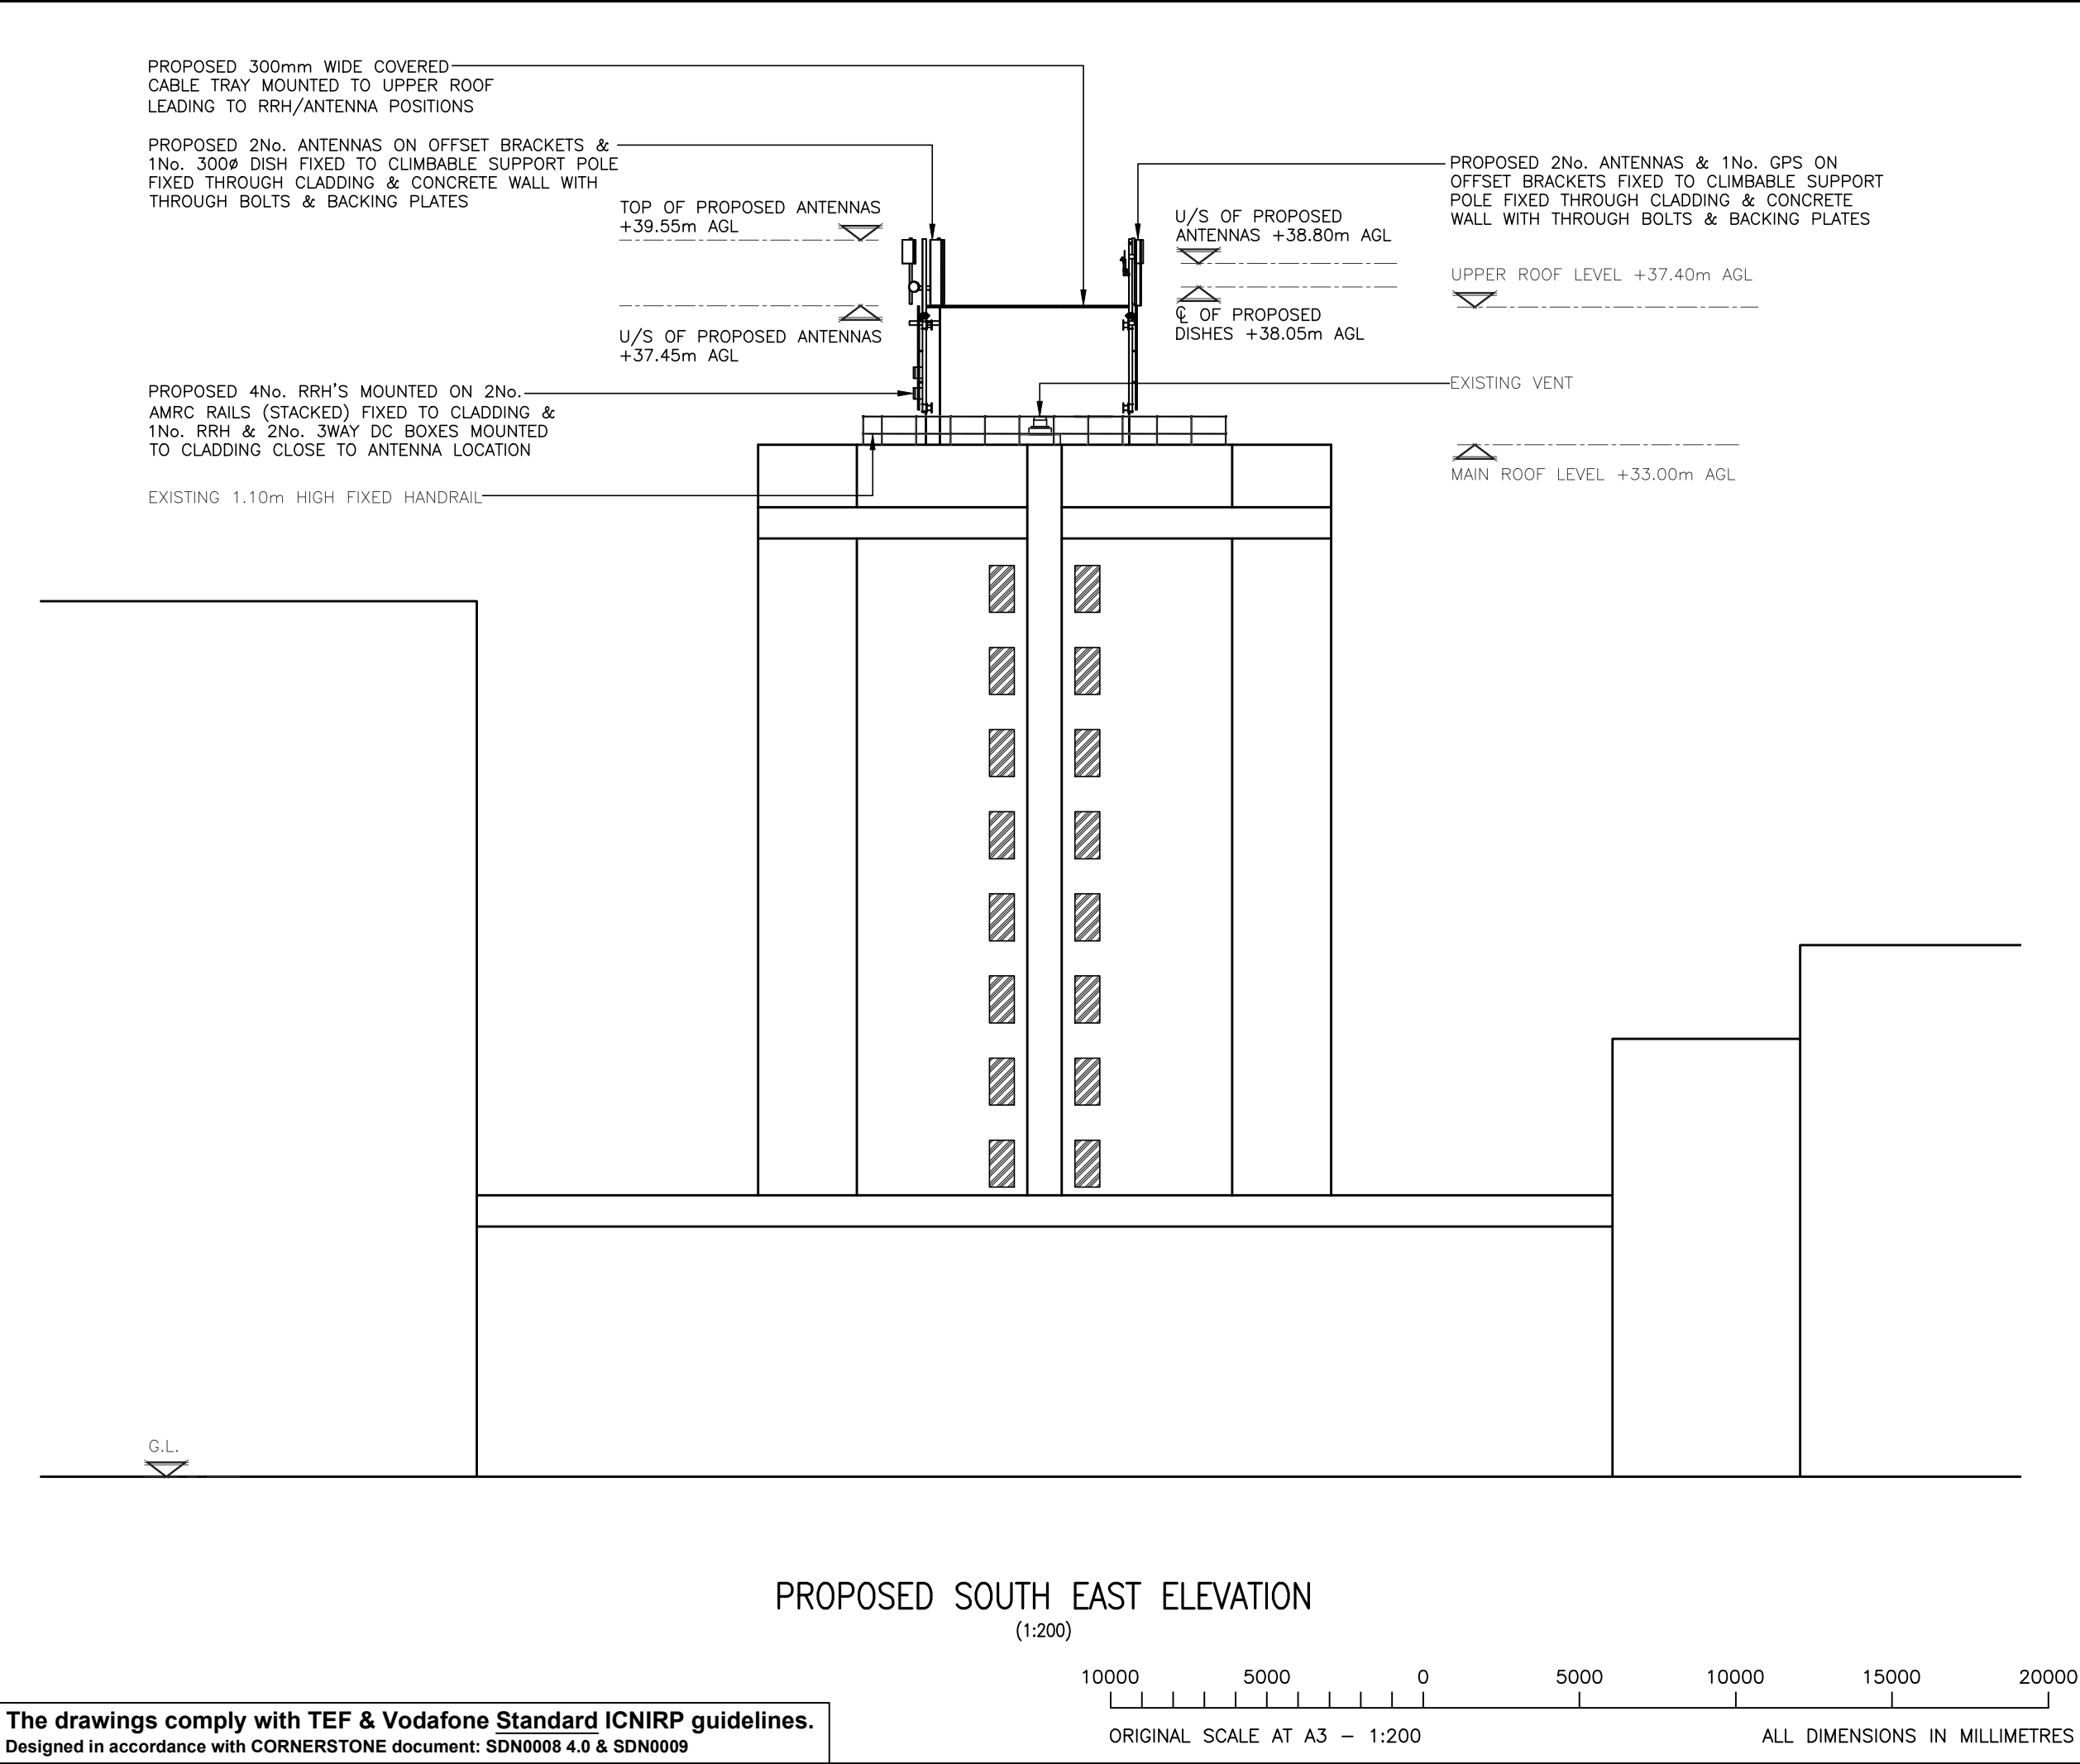

ALL DIMENSIONS ARE IN mm UNLESS NOTED OTHERWISE

N.G.R

E: 529446 N: 181792

NOTES:
NEW FIRE ALARM SOUNDER TO BE INSTALLED CLOSE TO ROOFTOP ACCESS DOOR WIRED TO EXISTING LL FIRE ALARM

A	South-East Site Elevation Added	TR	GBC	20.11.20
REV	MODIFICATION	BY	CH	DATE




Great British Communications
Lapwing House, Block 3 Forward Point,
Tan House Lane, Widnes, Cheshire, WAB 0SL
t. 44 (0)151 420 4128
www.gbcservices.co.uk




CORNERSTONE - LONDON

Cell Name			Opt.
SCALA HOUSE/OXFORD HOUSE			-
Cell ID No			
CTIL	TEF	VF	
303769_00	090790	N/A	
Site Address / Contact Details			
APARTMENTS 21 TOTTENHAM STREET BLOOMSBURY LONDON W1T 2AW			
Drawing Title: PROPOSED SOUTH EAST SITE ELEVATION			
Purpose of issue: PLANNING			Dwg Rev:
Drawing Number: 305			A
Surveyed By: TECHTEL		Original Sheet Size: A3	Pack Issue:
Drawn: TCL	Date: 10.09.20	Checked: GBC	Date: 10.09.20 B

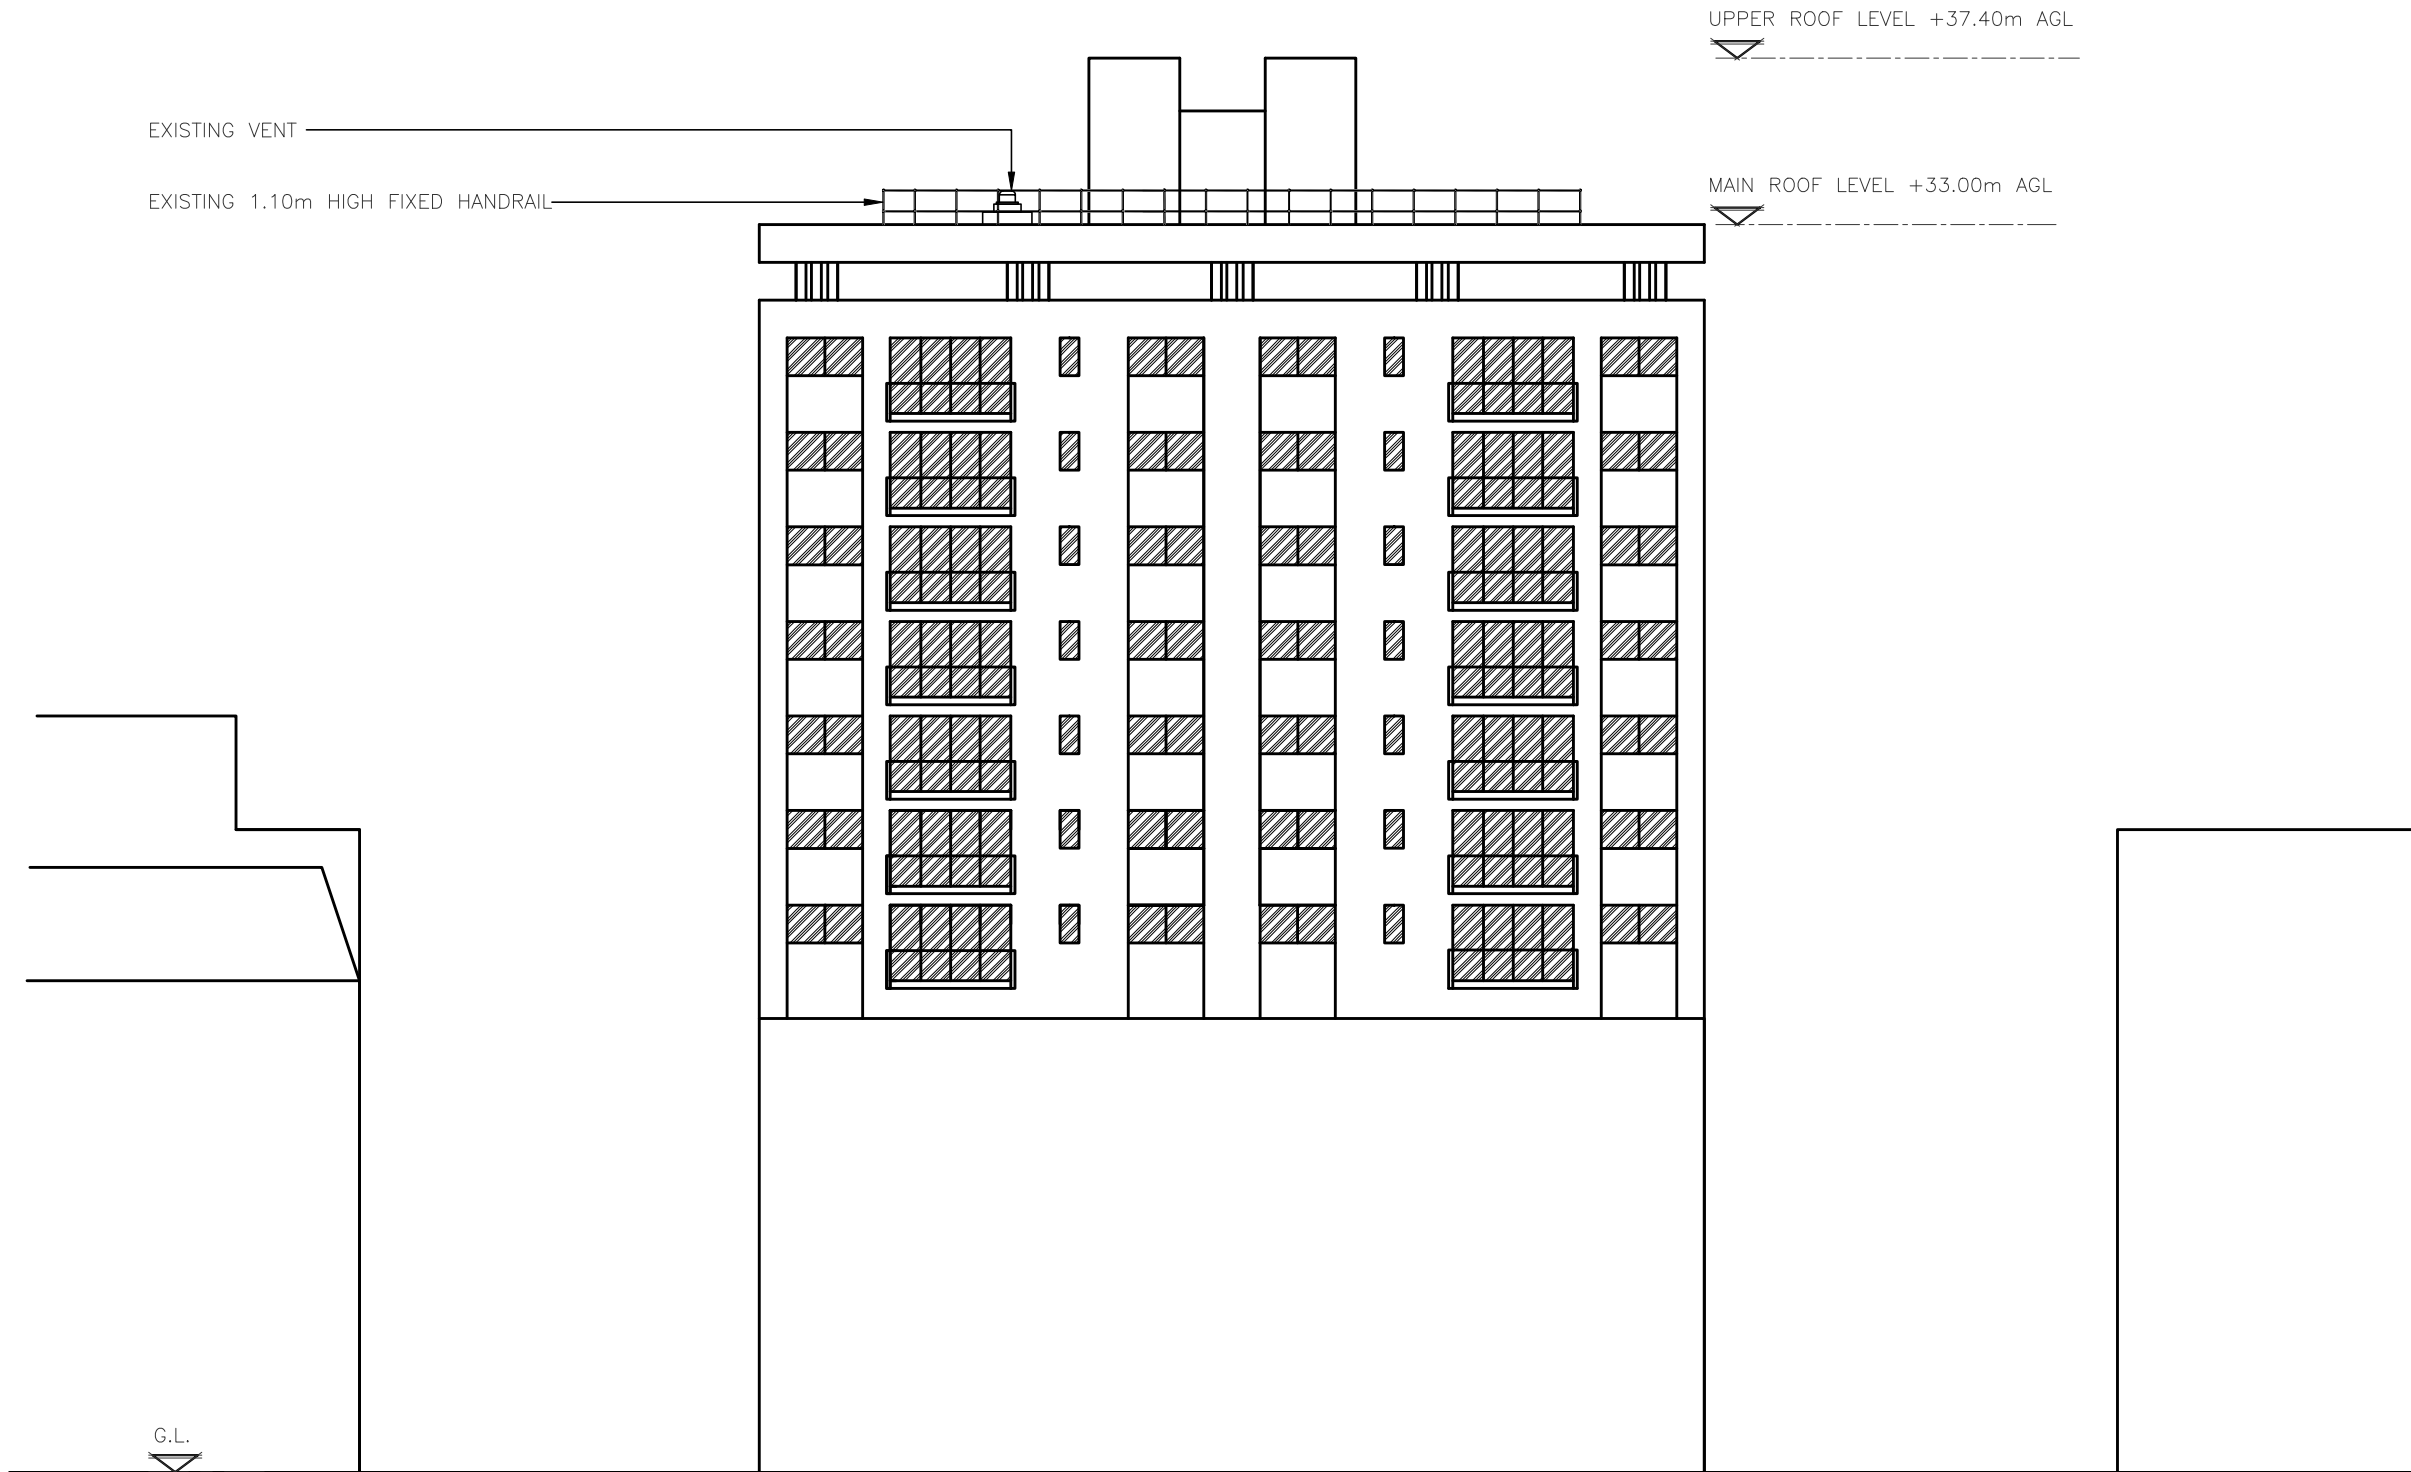

EXISTING SOUTH WEST ELEVATION
(1:200)

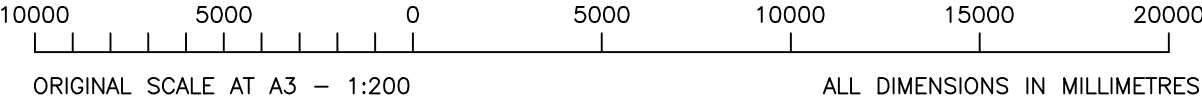

ALL DIMENSIONS ARE IN mm UNLESS NOTED OTHERWISE

N.G.R | E: 529446 N: 181792

NOTES:

A	South-West Site Elevation Added	TR	GBC	20.11.20
REV	MODIFICATION	BY	CH	DATE



Great British Communications
Lapwing House, Block 3 Forward Point,
Tan House Lane, Widnes, Cheshire, WAB 0SL
t. 44 (0)151 420 4128
www.gbcservices.co.uk



CORNERSTONE - LONDON

Cell Name	Opt.
SCALA HOUSE/OXFORD HOUSE	–

Cell ID No		
CTIL	TEF	VF
303769_00	090790	N/A

Site Address / Contact Details

APARTMENTS 21
TOTTENHAM STREET
BLOOMSBURY
LONDON
W1T 2AW


Drawing Title:
EXISTING SOUTH WEST SITE ELEVATION

Purpose of issue:	PLANNING	Dwg Rev:
		A

Drawing Number:	306	
-----------------	-----	--

Surveyed By:	Original Sheet Size:	Pack Issue:
TECHTEL	A3	

Drawn:	Date:	Checked:	Date:	
TCL	10.09.20	GBC	10.09.20	B

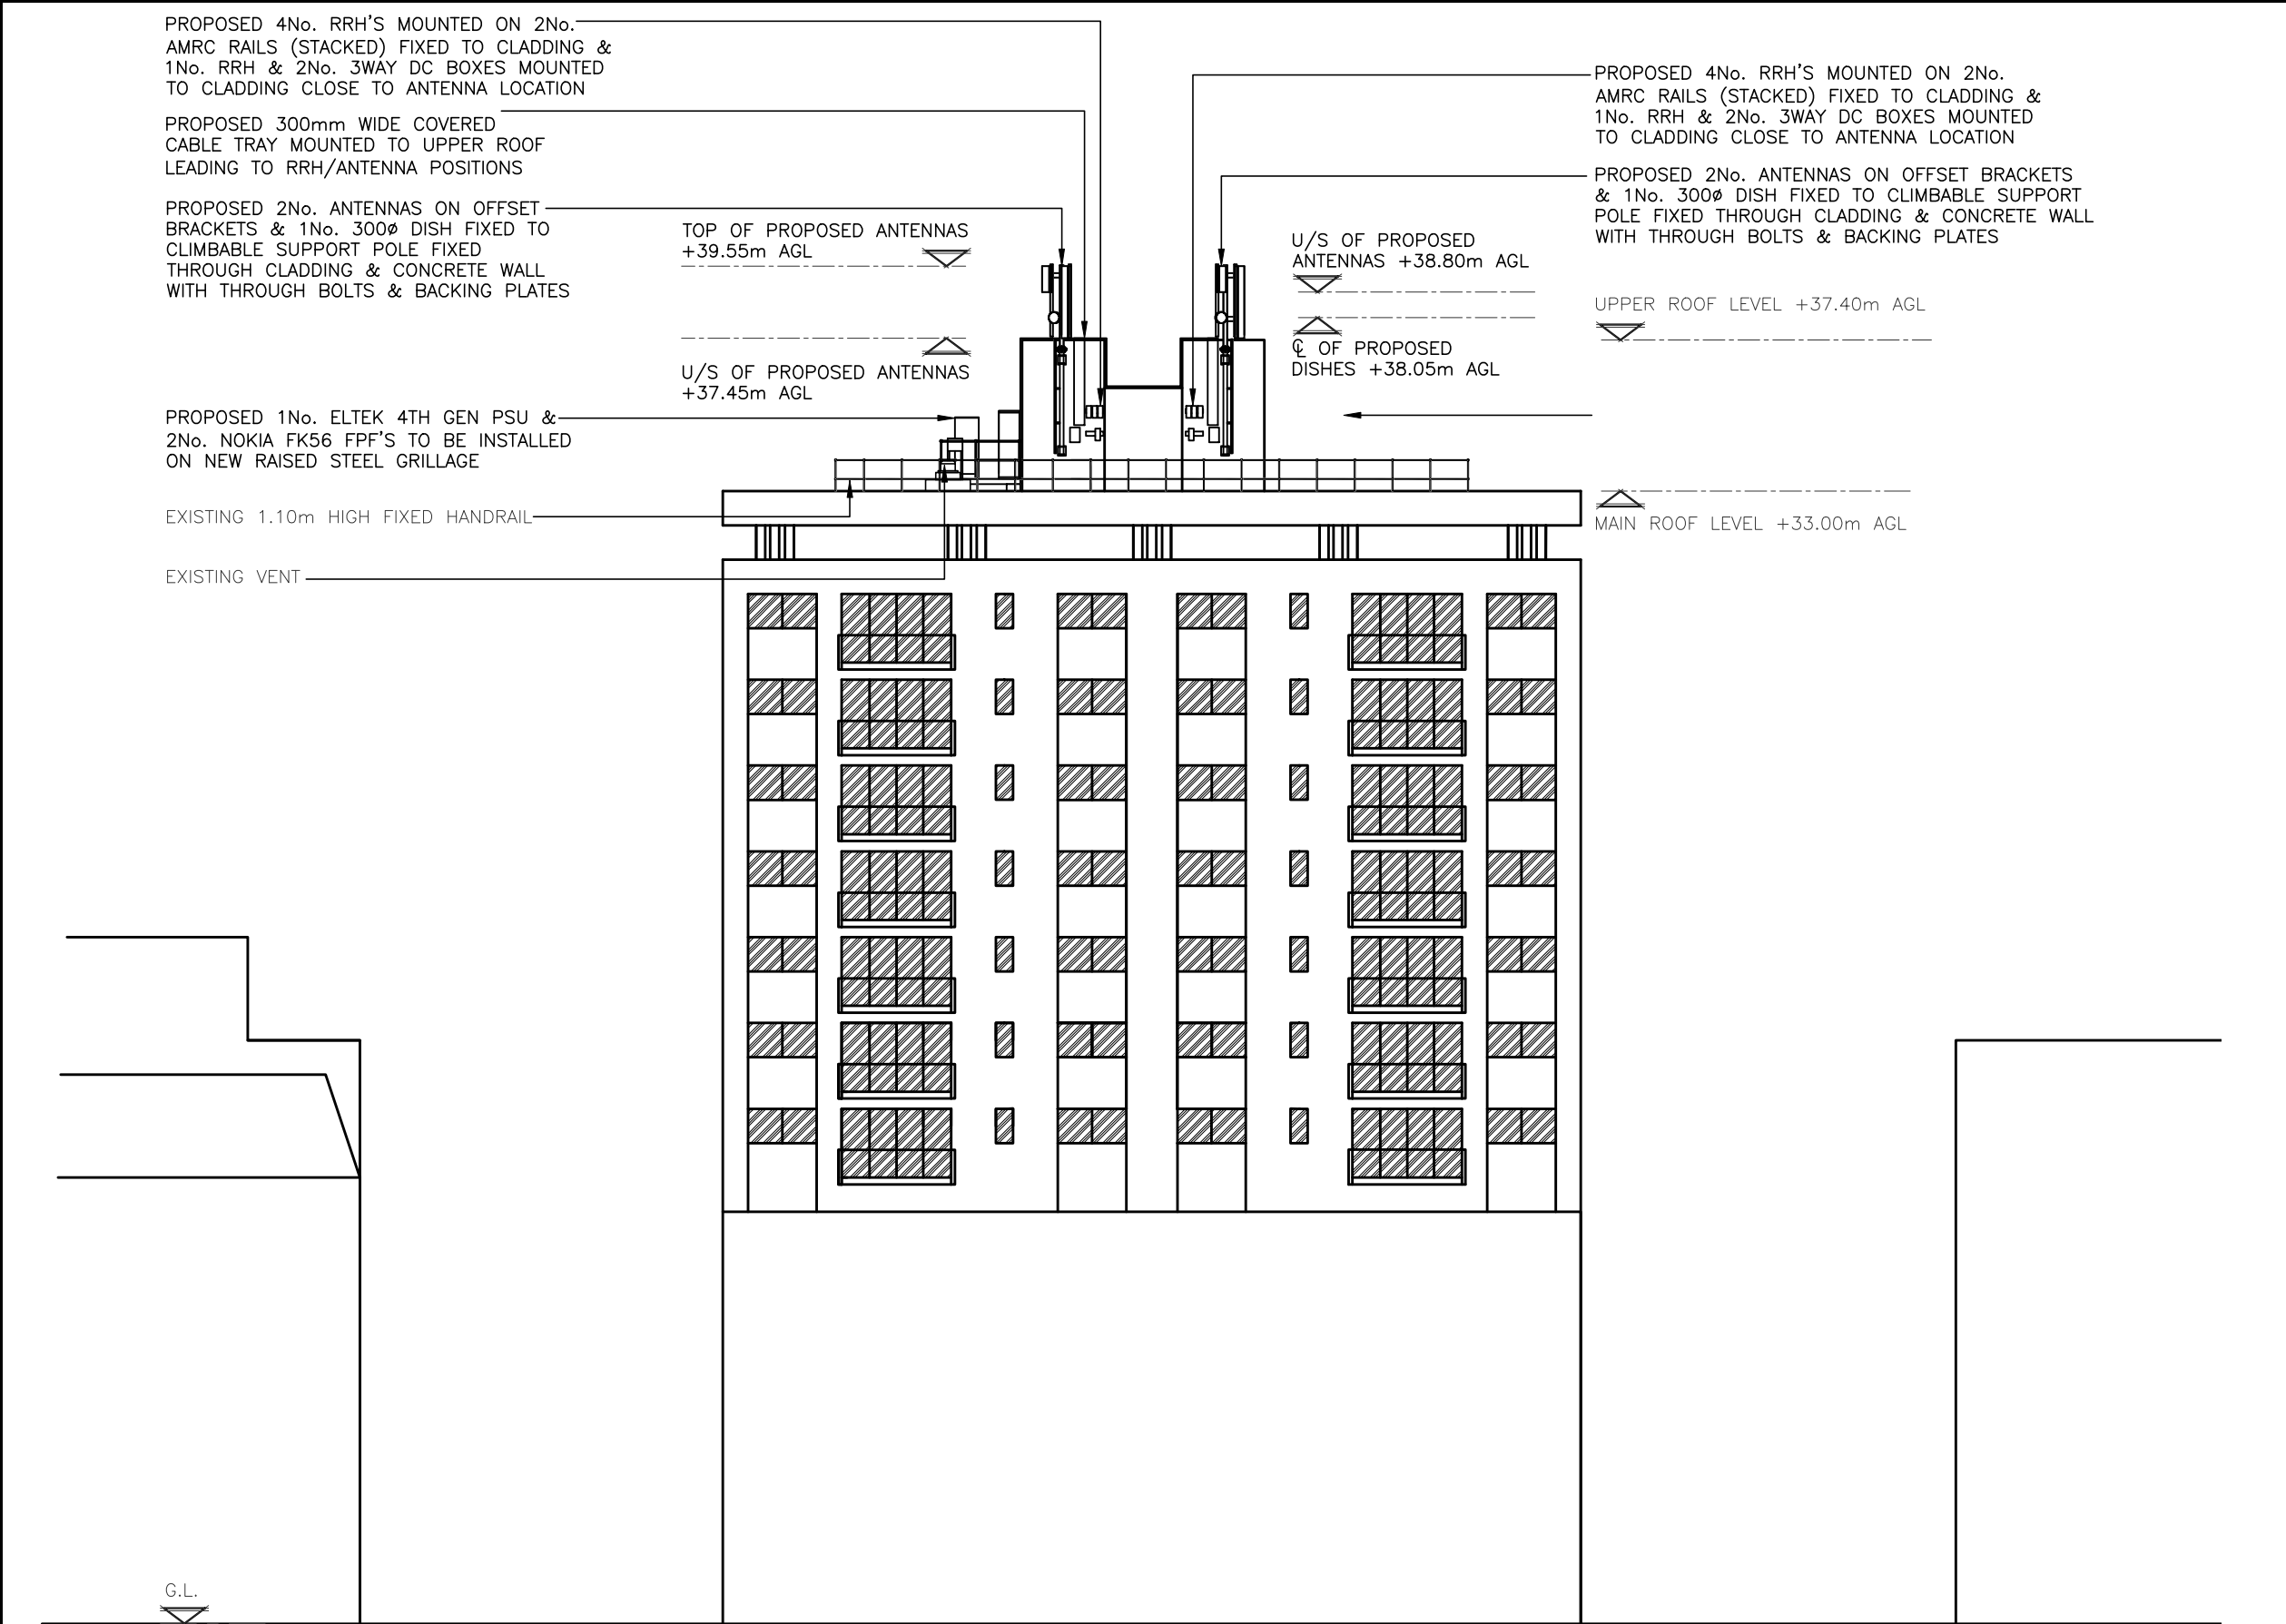

The drawings comply with TEF & Vodafone Standard ICNIRP guidelines.
Designed in accordance with CORNERSTONE document: SDN0008 4.0 & SDN0009

10000 5000 0 5000 10000 15000 20000
ORIGINAL SCALE AT A3 – 1:200
ALL DIMENSIONS IN MILLIMETRES

ALL DIMENSIONS ARE IN mm UNLESS NOTED OTHERWISE

N.G.R

E: 529446 N: 181792

NOTES:
NEW FIRE ALARM SOUNDER TO BE INSTALLED
CLOSE TO ROOFTOP ACCESS DOOR WIRED TO
EXISTING LL FIRE ALARM

A	South-West Site Elevation Added	TR	GBC	20.11.20
REV	MODIFICATION	BY	CH	DATE



Great British Communications
Lapwing House, Block 3 Forward Point,
Tan House Lane, Widnes, Cheshire, WAB 0SL
t. 44 (0)151 420 4128
www.gbcservices.co.uk



CORNERSTONE - LONDON

Cell Name			Opt.
SCALA HOUSE/OXFORD HOUSE			–
Cell ID No			
CTIL	TEF	VF	
303769_00	090790	N/A	
Site Address / Contact Details			
APARTMENTS 21 TOTTENHAM STREET BLOOMSBURY LONDON W1T 2AW			
Drawing Title: PROPOSED SOUTH WEST SITE ELEVATION			
Purpose of issue: PLANNING			Dwg Rev:
Drawing Number: 307			A
Surveyed By: TECHTEL		Original Sheet Size: A3	Pack Issue:
Drawn: TCL	Date: 10.09.20	Checked: GBC	Date: 10.09.20 B