

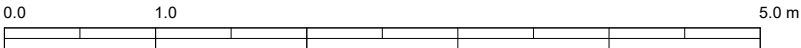
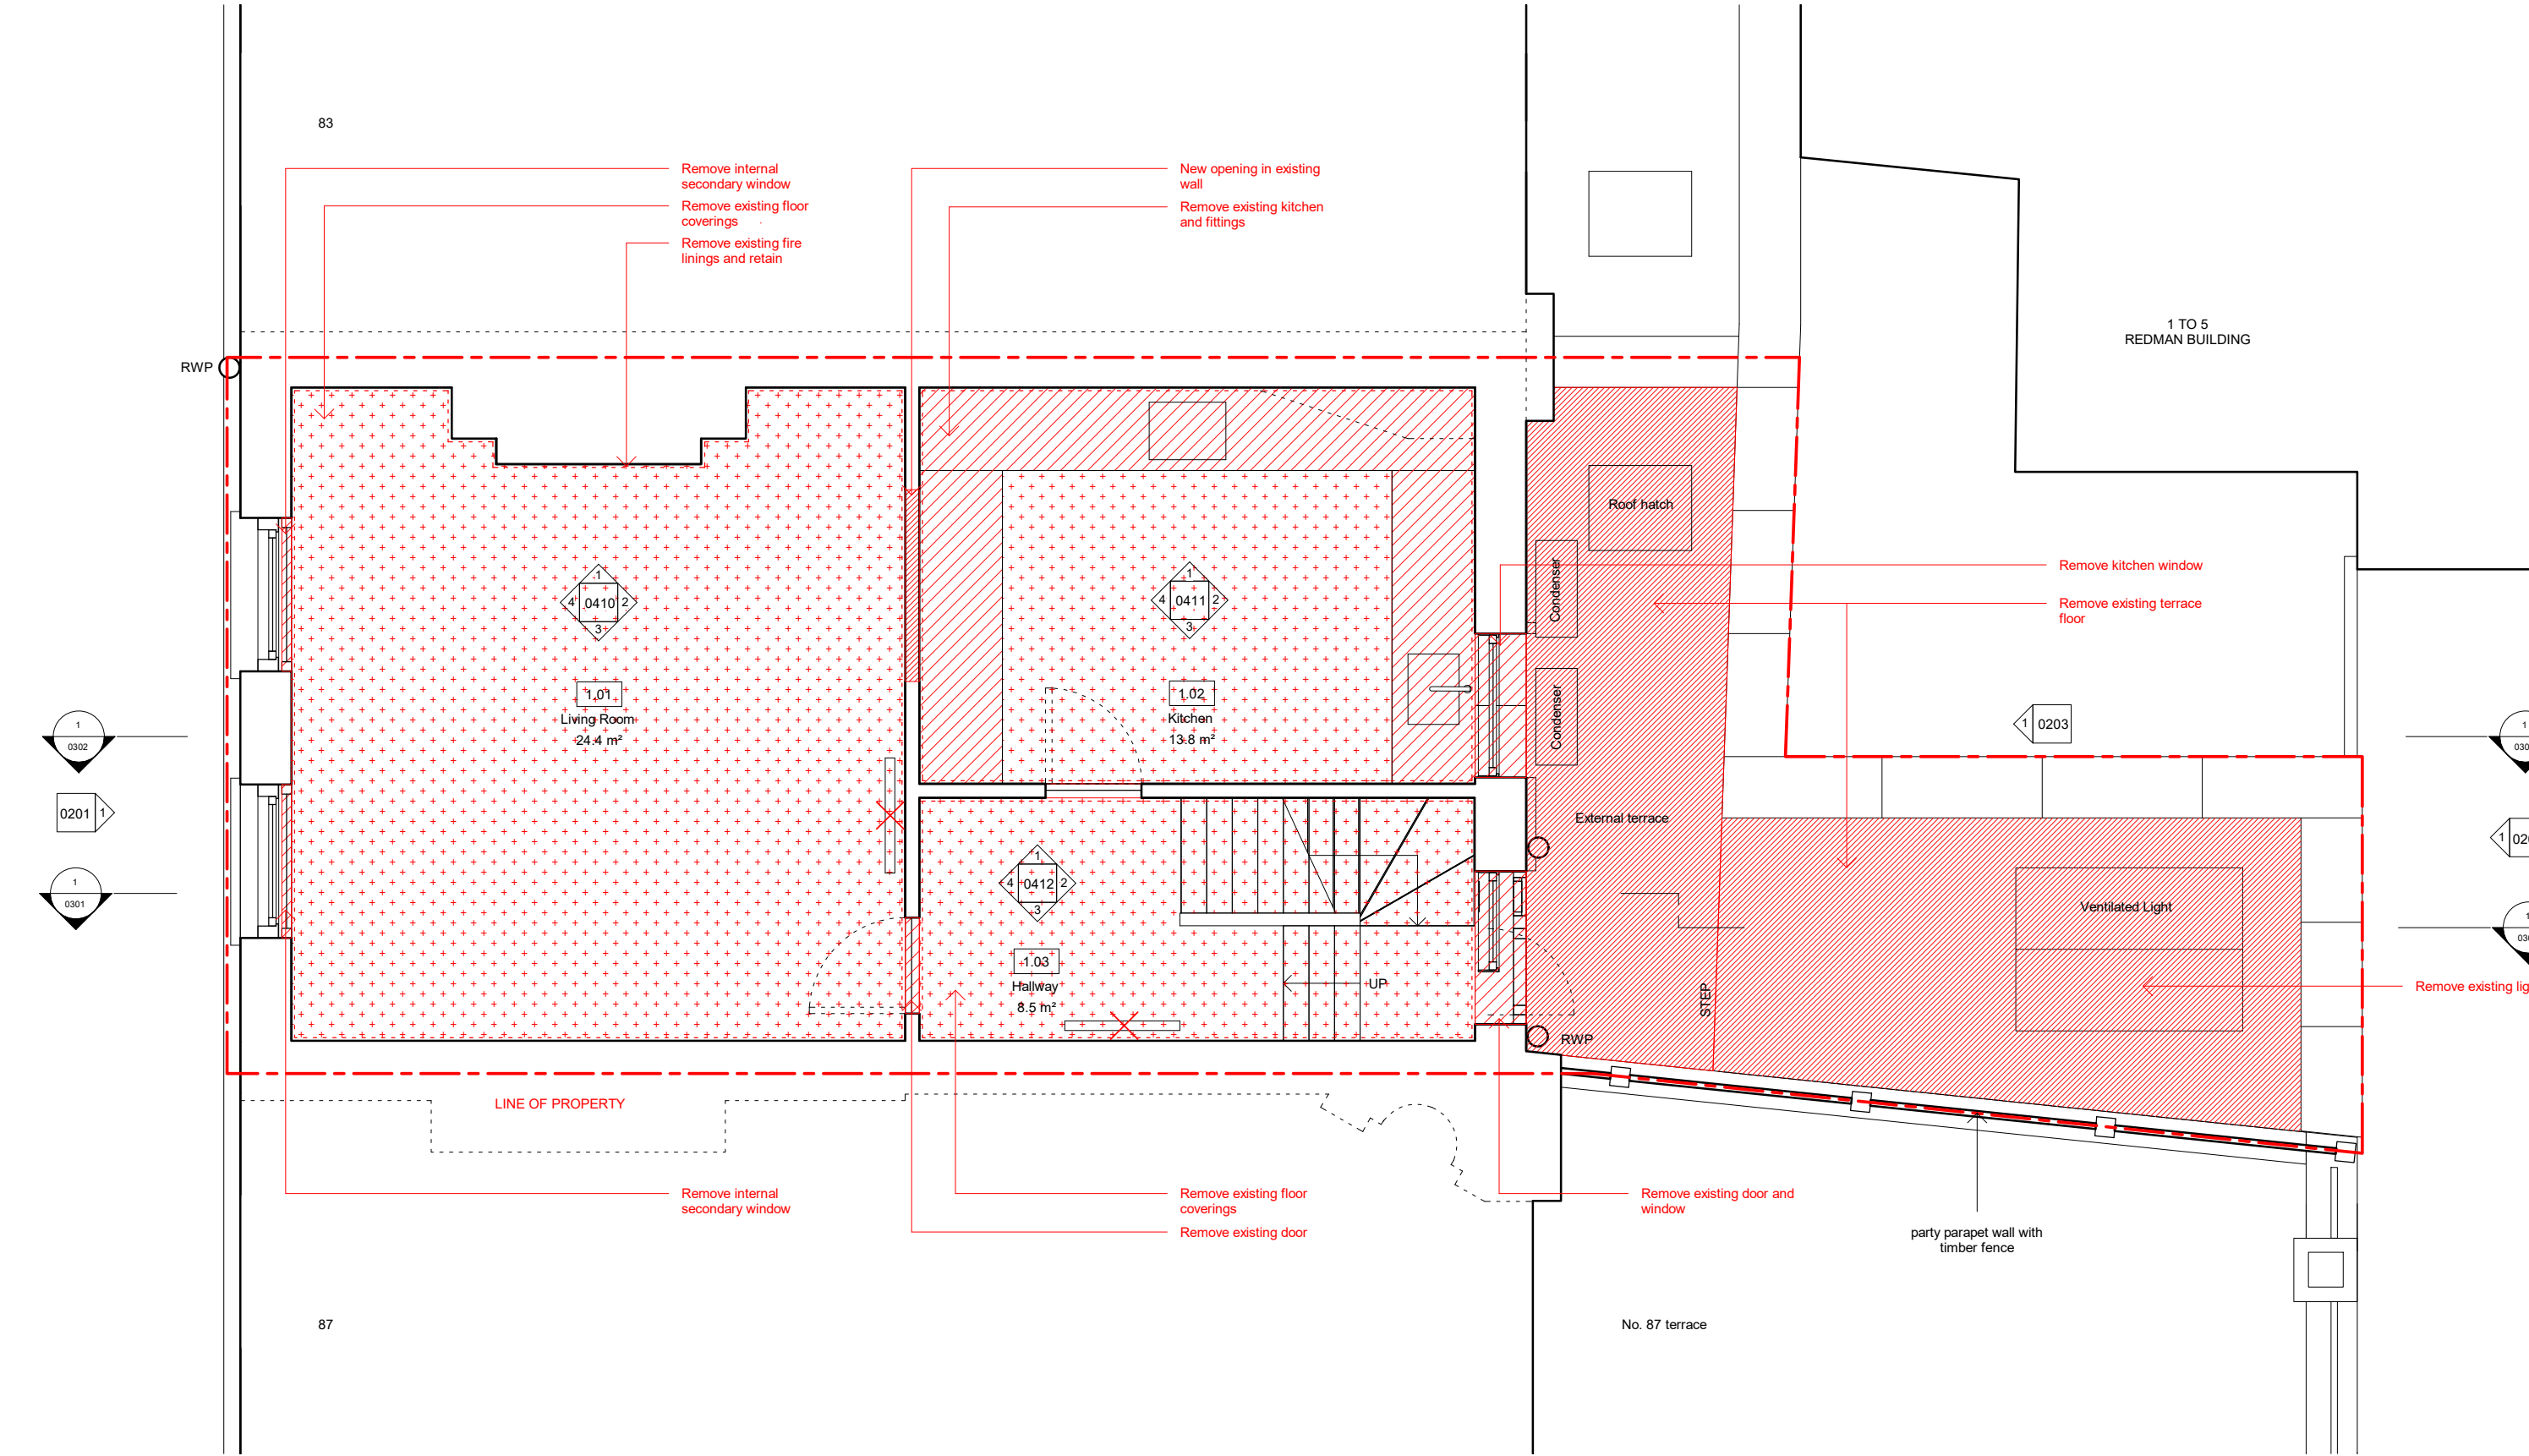




<div>Design Lead:</div> <div>MATHESON WHITELEY</div> <div>Unit 2, 1-7 Orsman Road, London N1 5RA +44 (0)207 033 3589 studio@mathesonwhiteley.com</div>	<div>NOTES</div> <div>All dimensions are from structure-to-structure unless indicated otherwise.</div> <div>Elements of structure and services are indicated for coordination purposes. For full structural and services layouts refer to Structural and Services Engineer's drawings.</div>	<div>Do not scale directly from drawing. All dimensions to be checked on site prior to construction or fabrication of any elements.</div> <div>Any discrepancies between figured dimensions to be reported to architect for clarification prior to commencing work.</div> <div>For legend see cover sheet.</div> <div>© Copyright reserved.</div>	<div>REV</div> <div>A</div>	<div>DATE</div> <div>COMMENTS</div> <div>YY.MM.DD</div> <div>Various updates -</div> <div>* changes bubbled</div>	Project No.	116	Scale	1 : 50
					Project	85, Leather Lane, NW1	Origination Date	20.09.01
					Drawing Title	Existing Ground Floor Plan	Status	Planning
							Drawing No.	0102
							Rev	

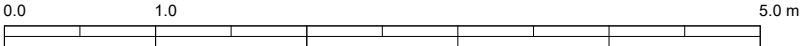



<div>Design Lead:</div> <div>MATHESON WHITELEY</div> <div>Unit 2, 1-7 Orsman Road, London N1 5RA +44 (0)207 033 3589 studio@mathesonwhiteley.com</div>	NOTES	Do not scale directly from drawing. All dimensions to be checked on site prior to construction or fabrication of any elements.	REV	DATE				Project No.	116	Scale	1 : 50	
	All dimensions are from structure-to-structure unless indicated otherwise.		A	YY.MM.DD				Project	85, Leather Lane, NW1	Origination Date	20.09.01	
	Elements of structure and services are indicated for coordination purposes. For full structural and services layouts refer to Structural and Services Engineer's drawings.	Any discrepancies between figured dimensions to be reported to architect for clarification prior to commencing work.		Various updates - * changes bubbled				Drawing Title	Existing First Floor Plan	Status	Planning	
		For legend see cover sheet.								Drawing No.	0103	Rev
		© Copyright reserved.										

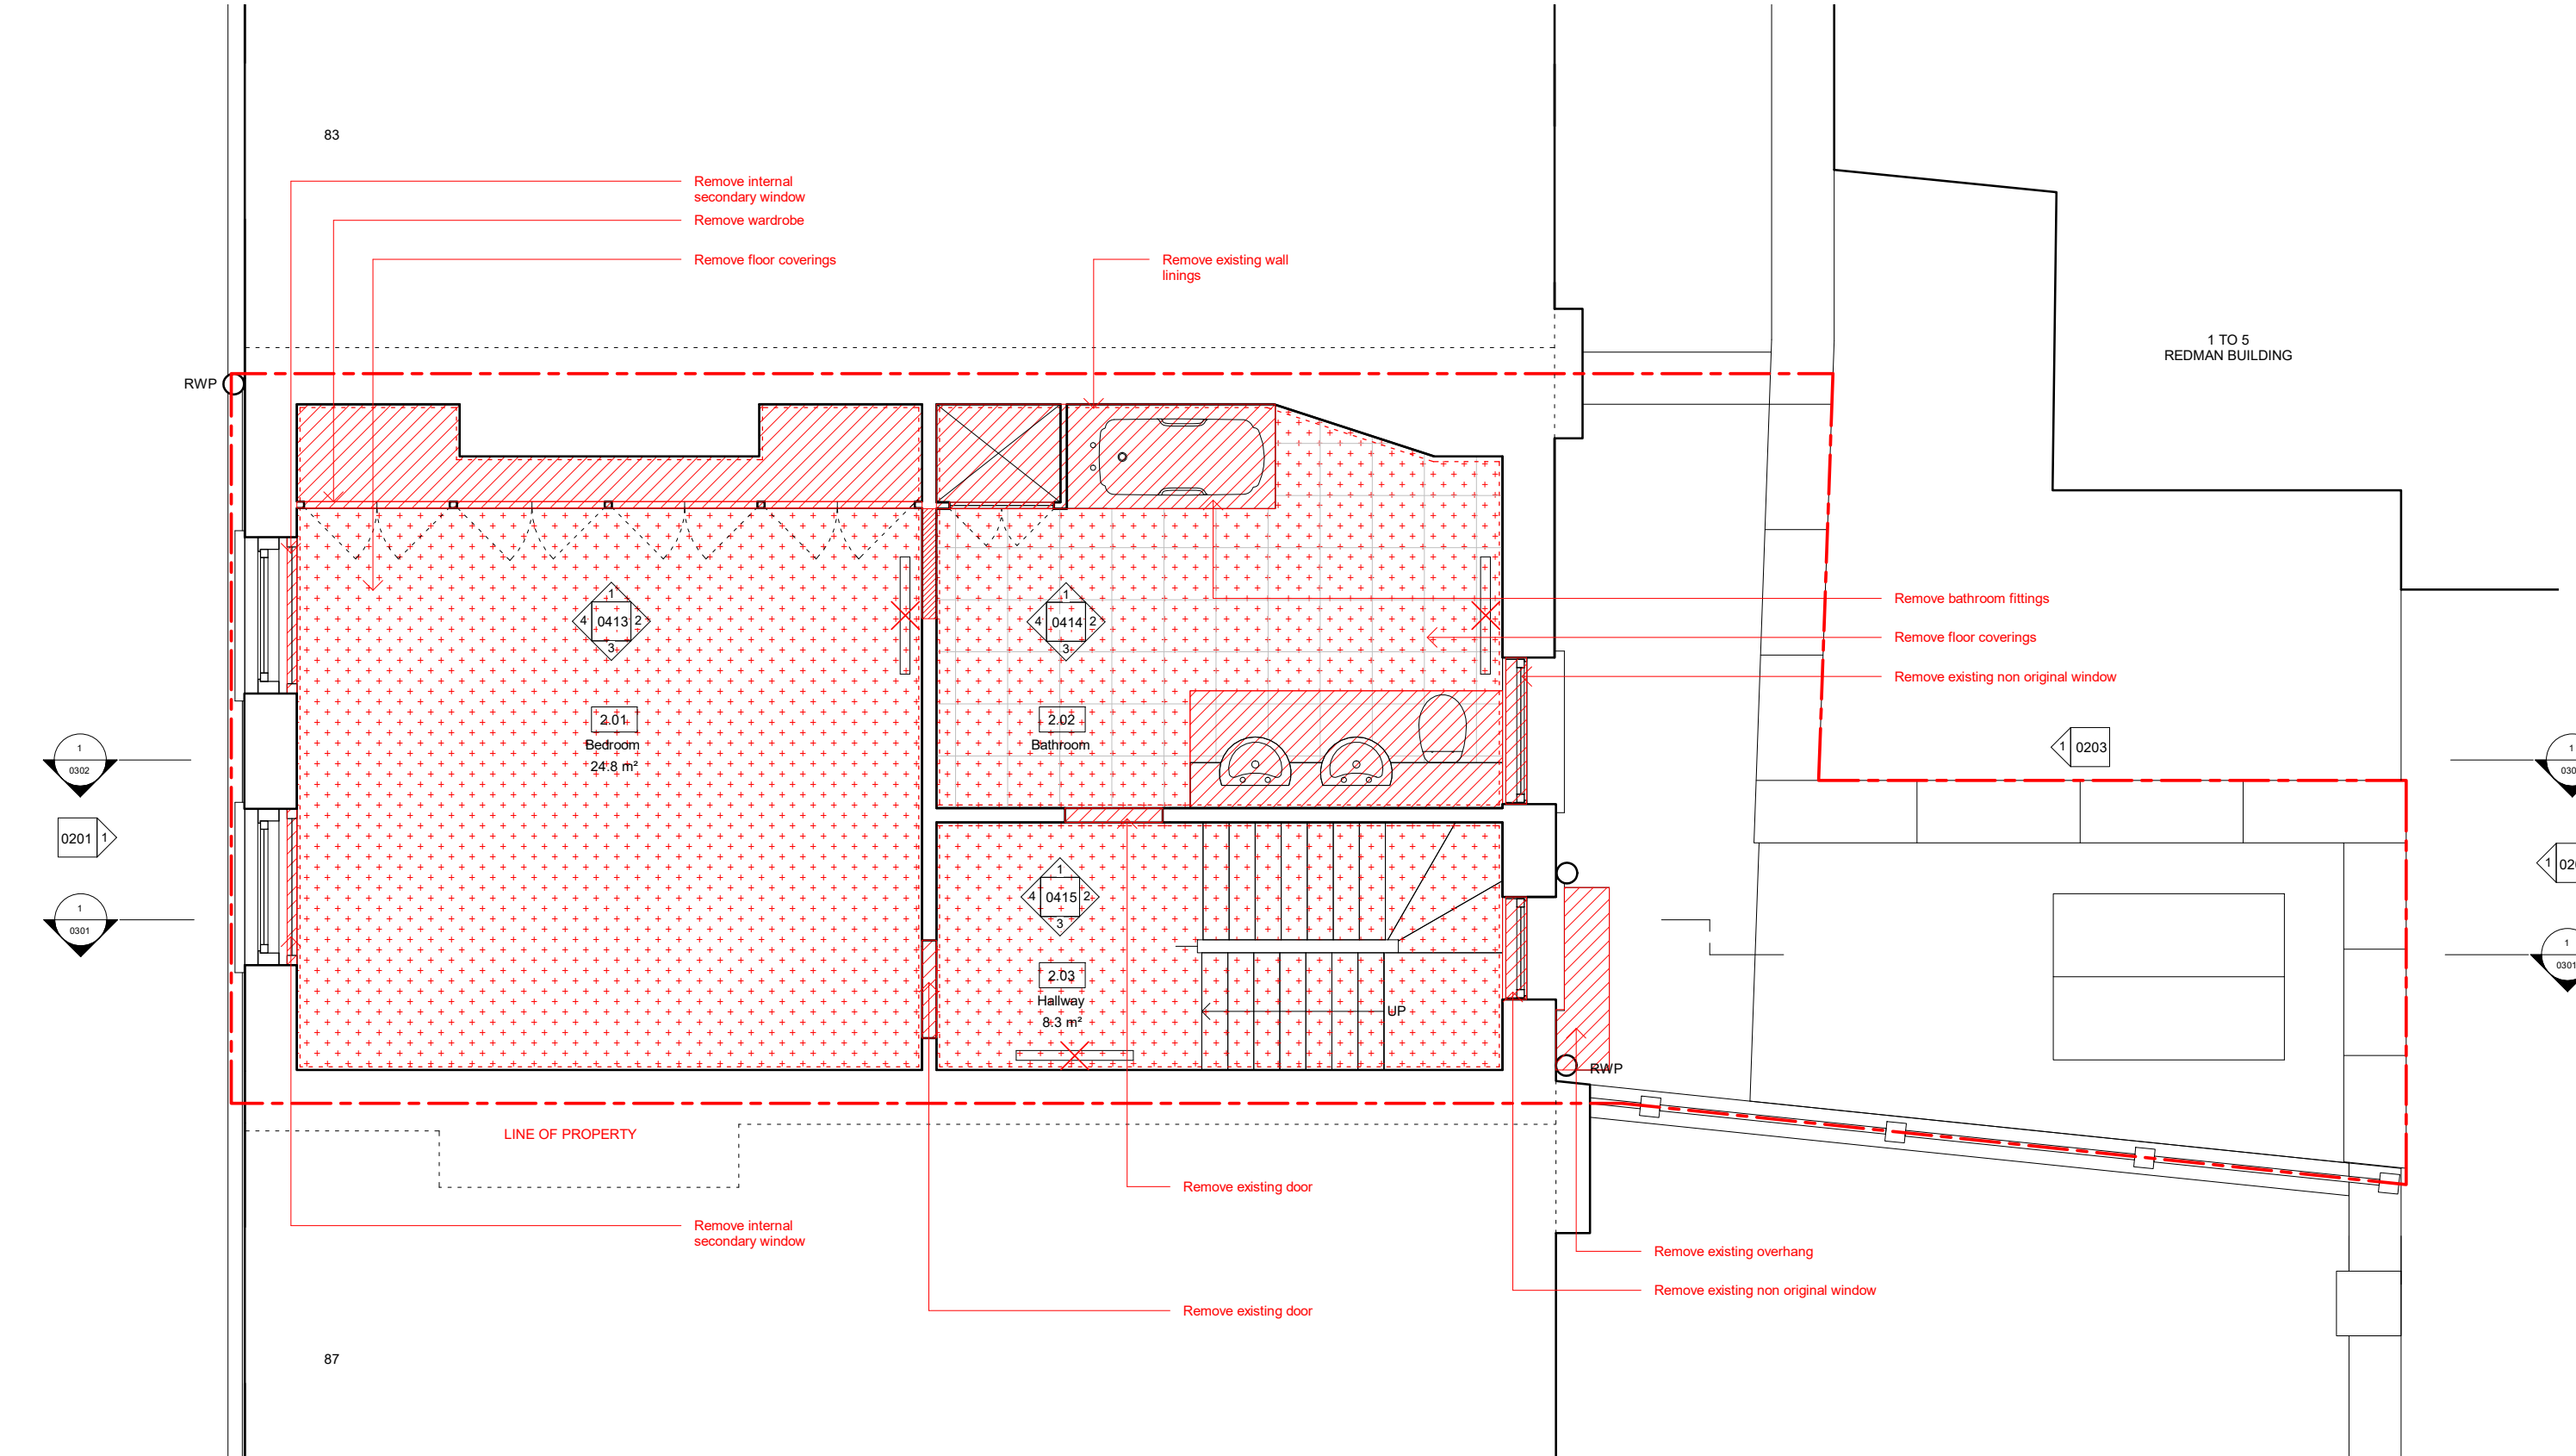

<div>Design Lead:</div> <div>MATHESON WHITELEY</div> <div>Unit 2, 1-7 Orsman Road, London N1 5RA +44 (0)207 033 3589 studio@mathesonwhiteley.com</div>	<div>NOTES</div> <div>All dimensions are from structure-to-structure unless indicated otherwise.</div> <div>Elements of structure and services are indicated for coordination purposes. For full structural and services layouts refer to Structural and Services Engineer's drawings.</div>	<div>Do not scale directly from drawing. All dimensions to be checked on site prior to construction or fabrication of any elements.</div> <div>Any discrepancies between figured dimensions to be reported to architect for clarification prior to commencing work.</div> <div>For legend see cover sheet.</div> <div>© Copyright reserved.</div>	<div>REV</div> <div>A</div> <div>DATE</div> <div>COMMENTS</div> <div>YY.MM.DD</div> <div>Various updates -</div> <div>* changes bubbled</div>			Project No.	116	Scale	1 : 50
						Project	85, Leather Lane, NW1	Origination Date	20.09.01
						Drawing Title	Existing Second Floor Plan	Status	Planning
						Drawing No.	0104	Rev	

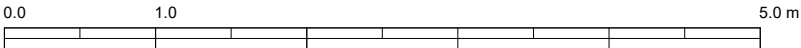
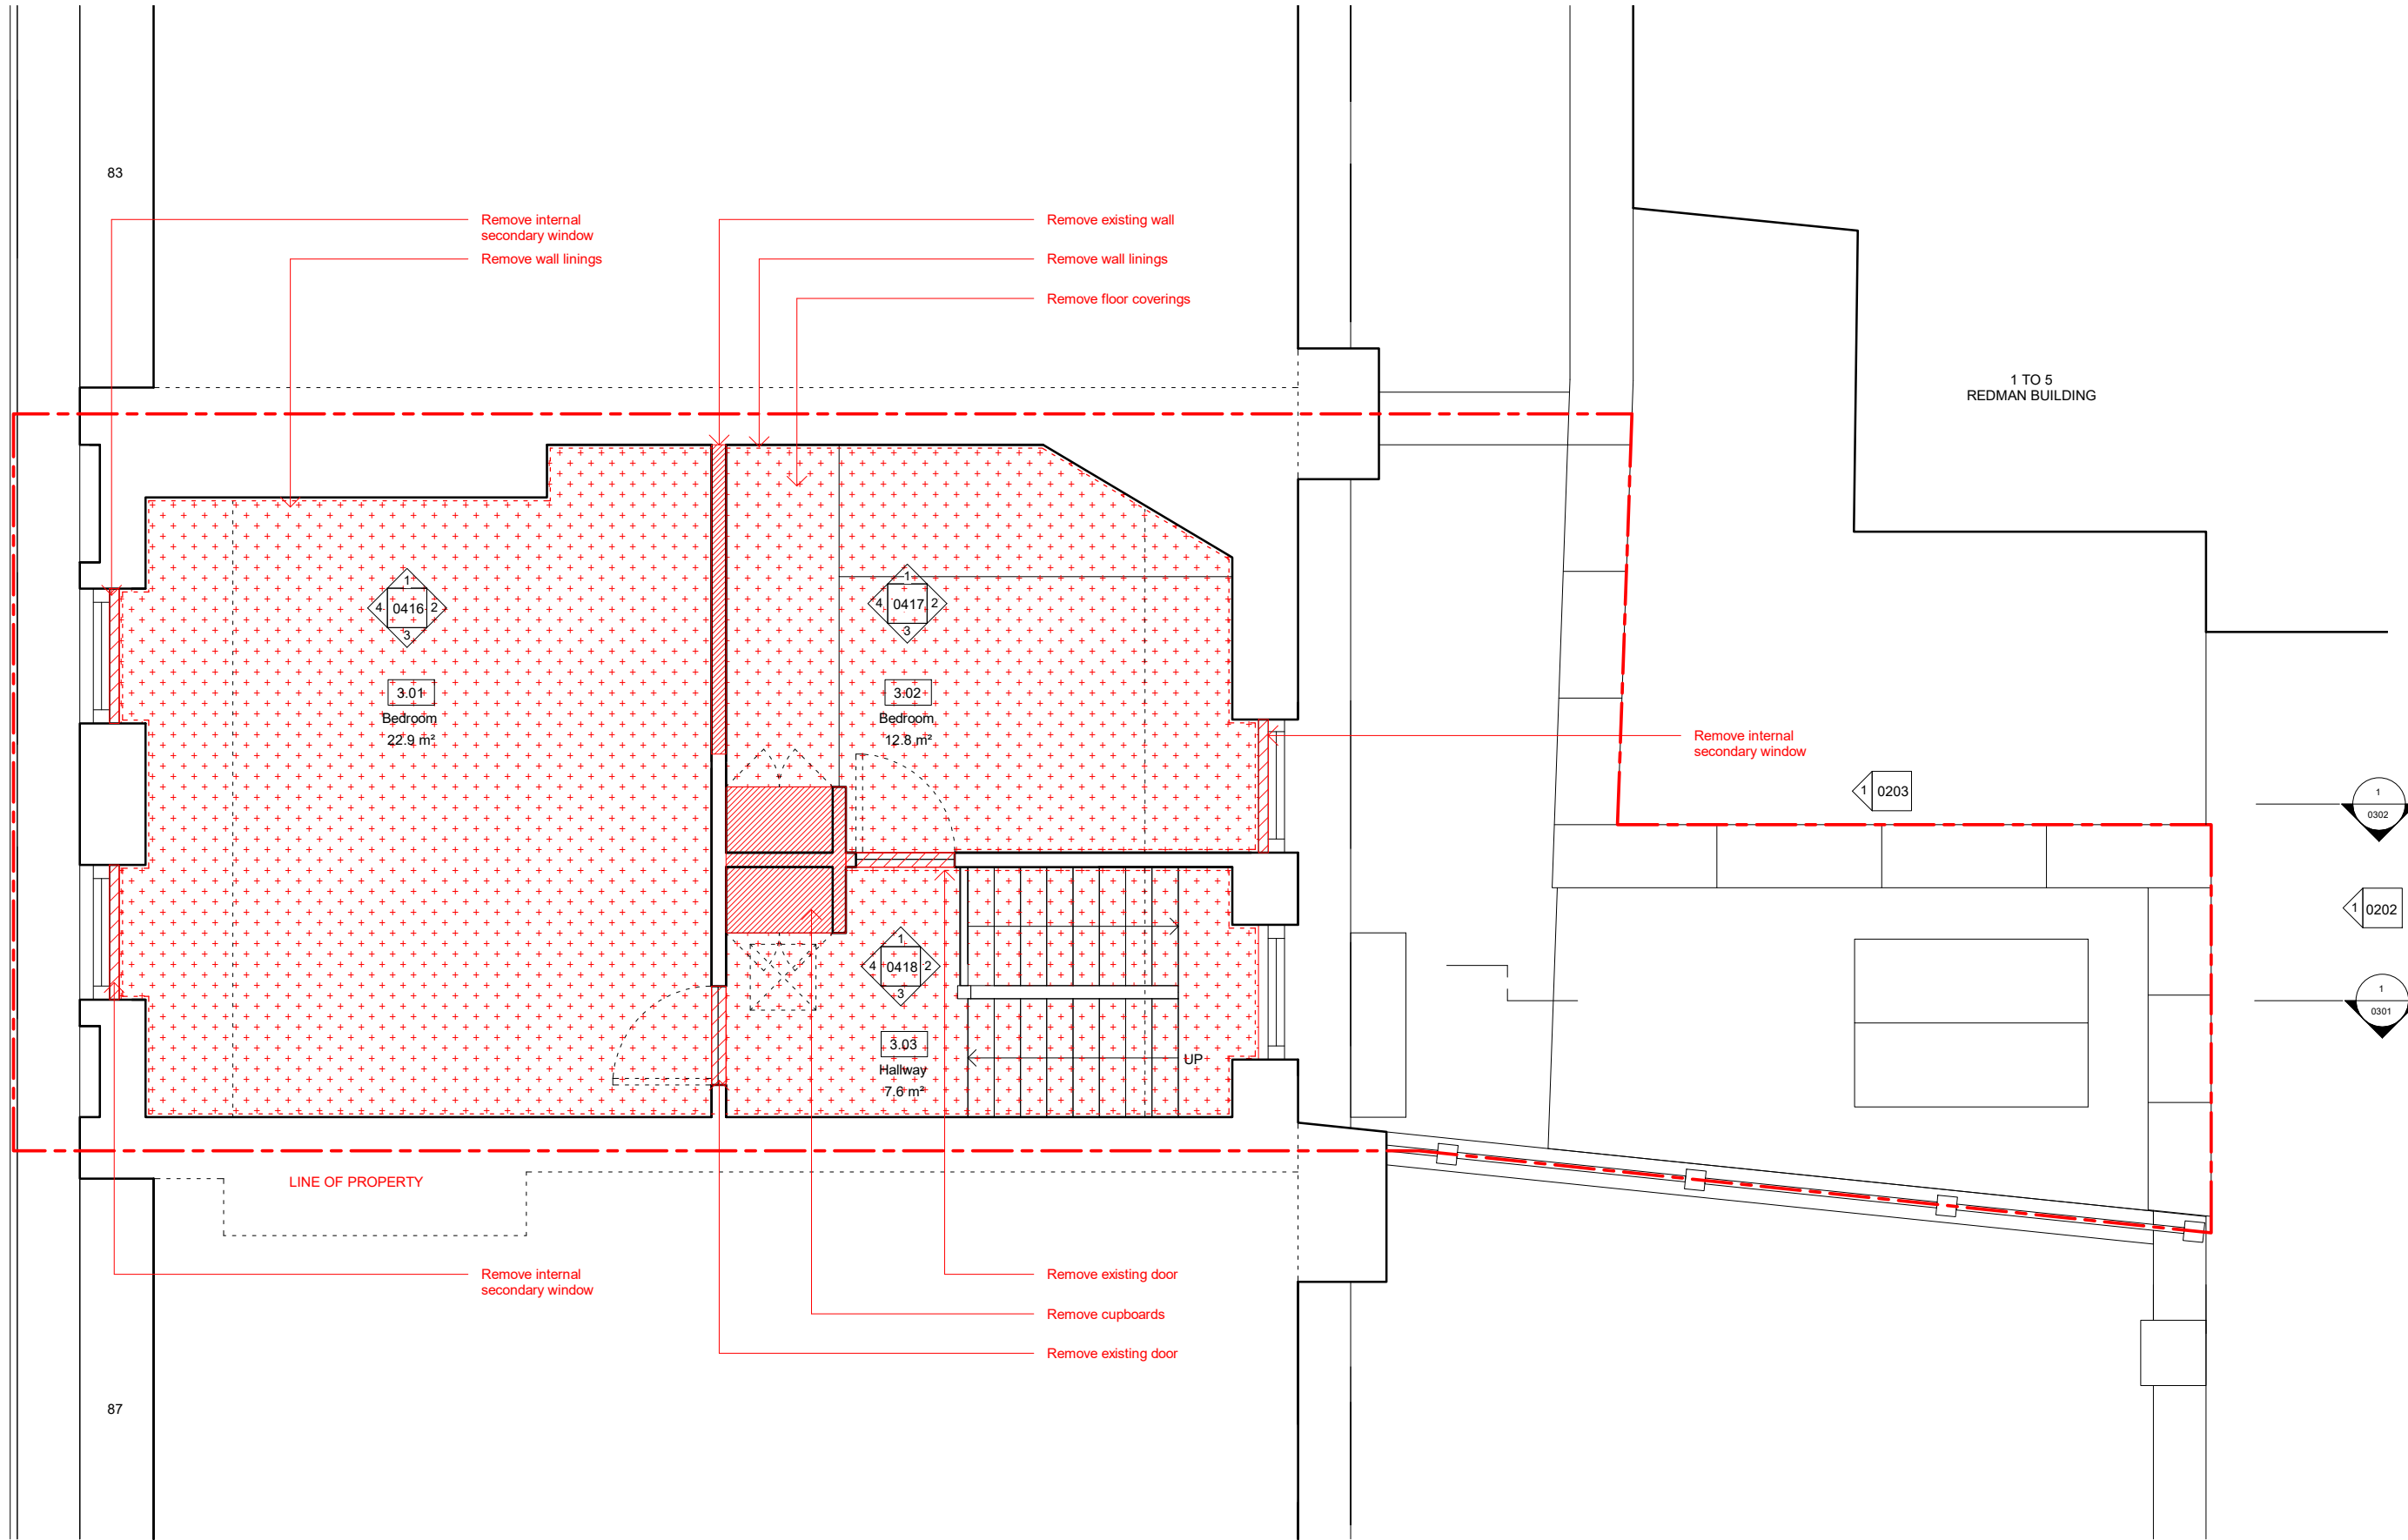


<div>Design Lead:</div> <div>MATHESON WHITELEY</div> <div>Unit 2, 1-7 Orsman Road, London N1 5RA +44 (0)207 033 3589 studio@mathesonwhiteley.com</div>	NOTES	Do not scale directly from drawing. All dimensions to be checked on site prior to construction or fabrication of any elements.	REV	DATE					Project No.	116	Scale		1 : 50			
	All dimensions are from structure-to-structure unless indicated otherwise.		A	YY.MM.DD					Project	85, Leather Lane, NW 1	Origination Date				20.09.01	
	Elements of structure and services are indicated for coordination purposes. For full structural and services layouts refer to Structural and Services Engineer's drawings.	Any discrepancies between figured dimensions to be reported to architect for clarification prior to commencing work.		Various updates - * changes bubbled					Drawing Title	Existing Third Floor Plan	Status		Planning			
		For legend see cover sheet.									Drawing No.	0105	Rev			
		© Copyright reserved.														

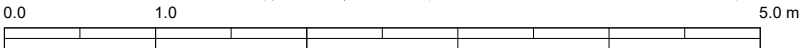
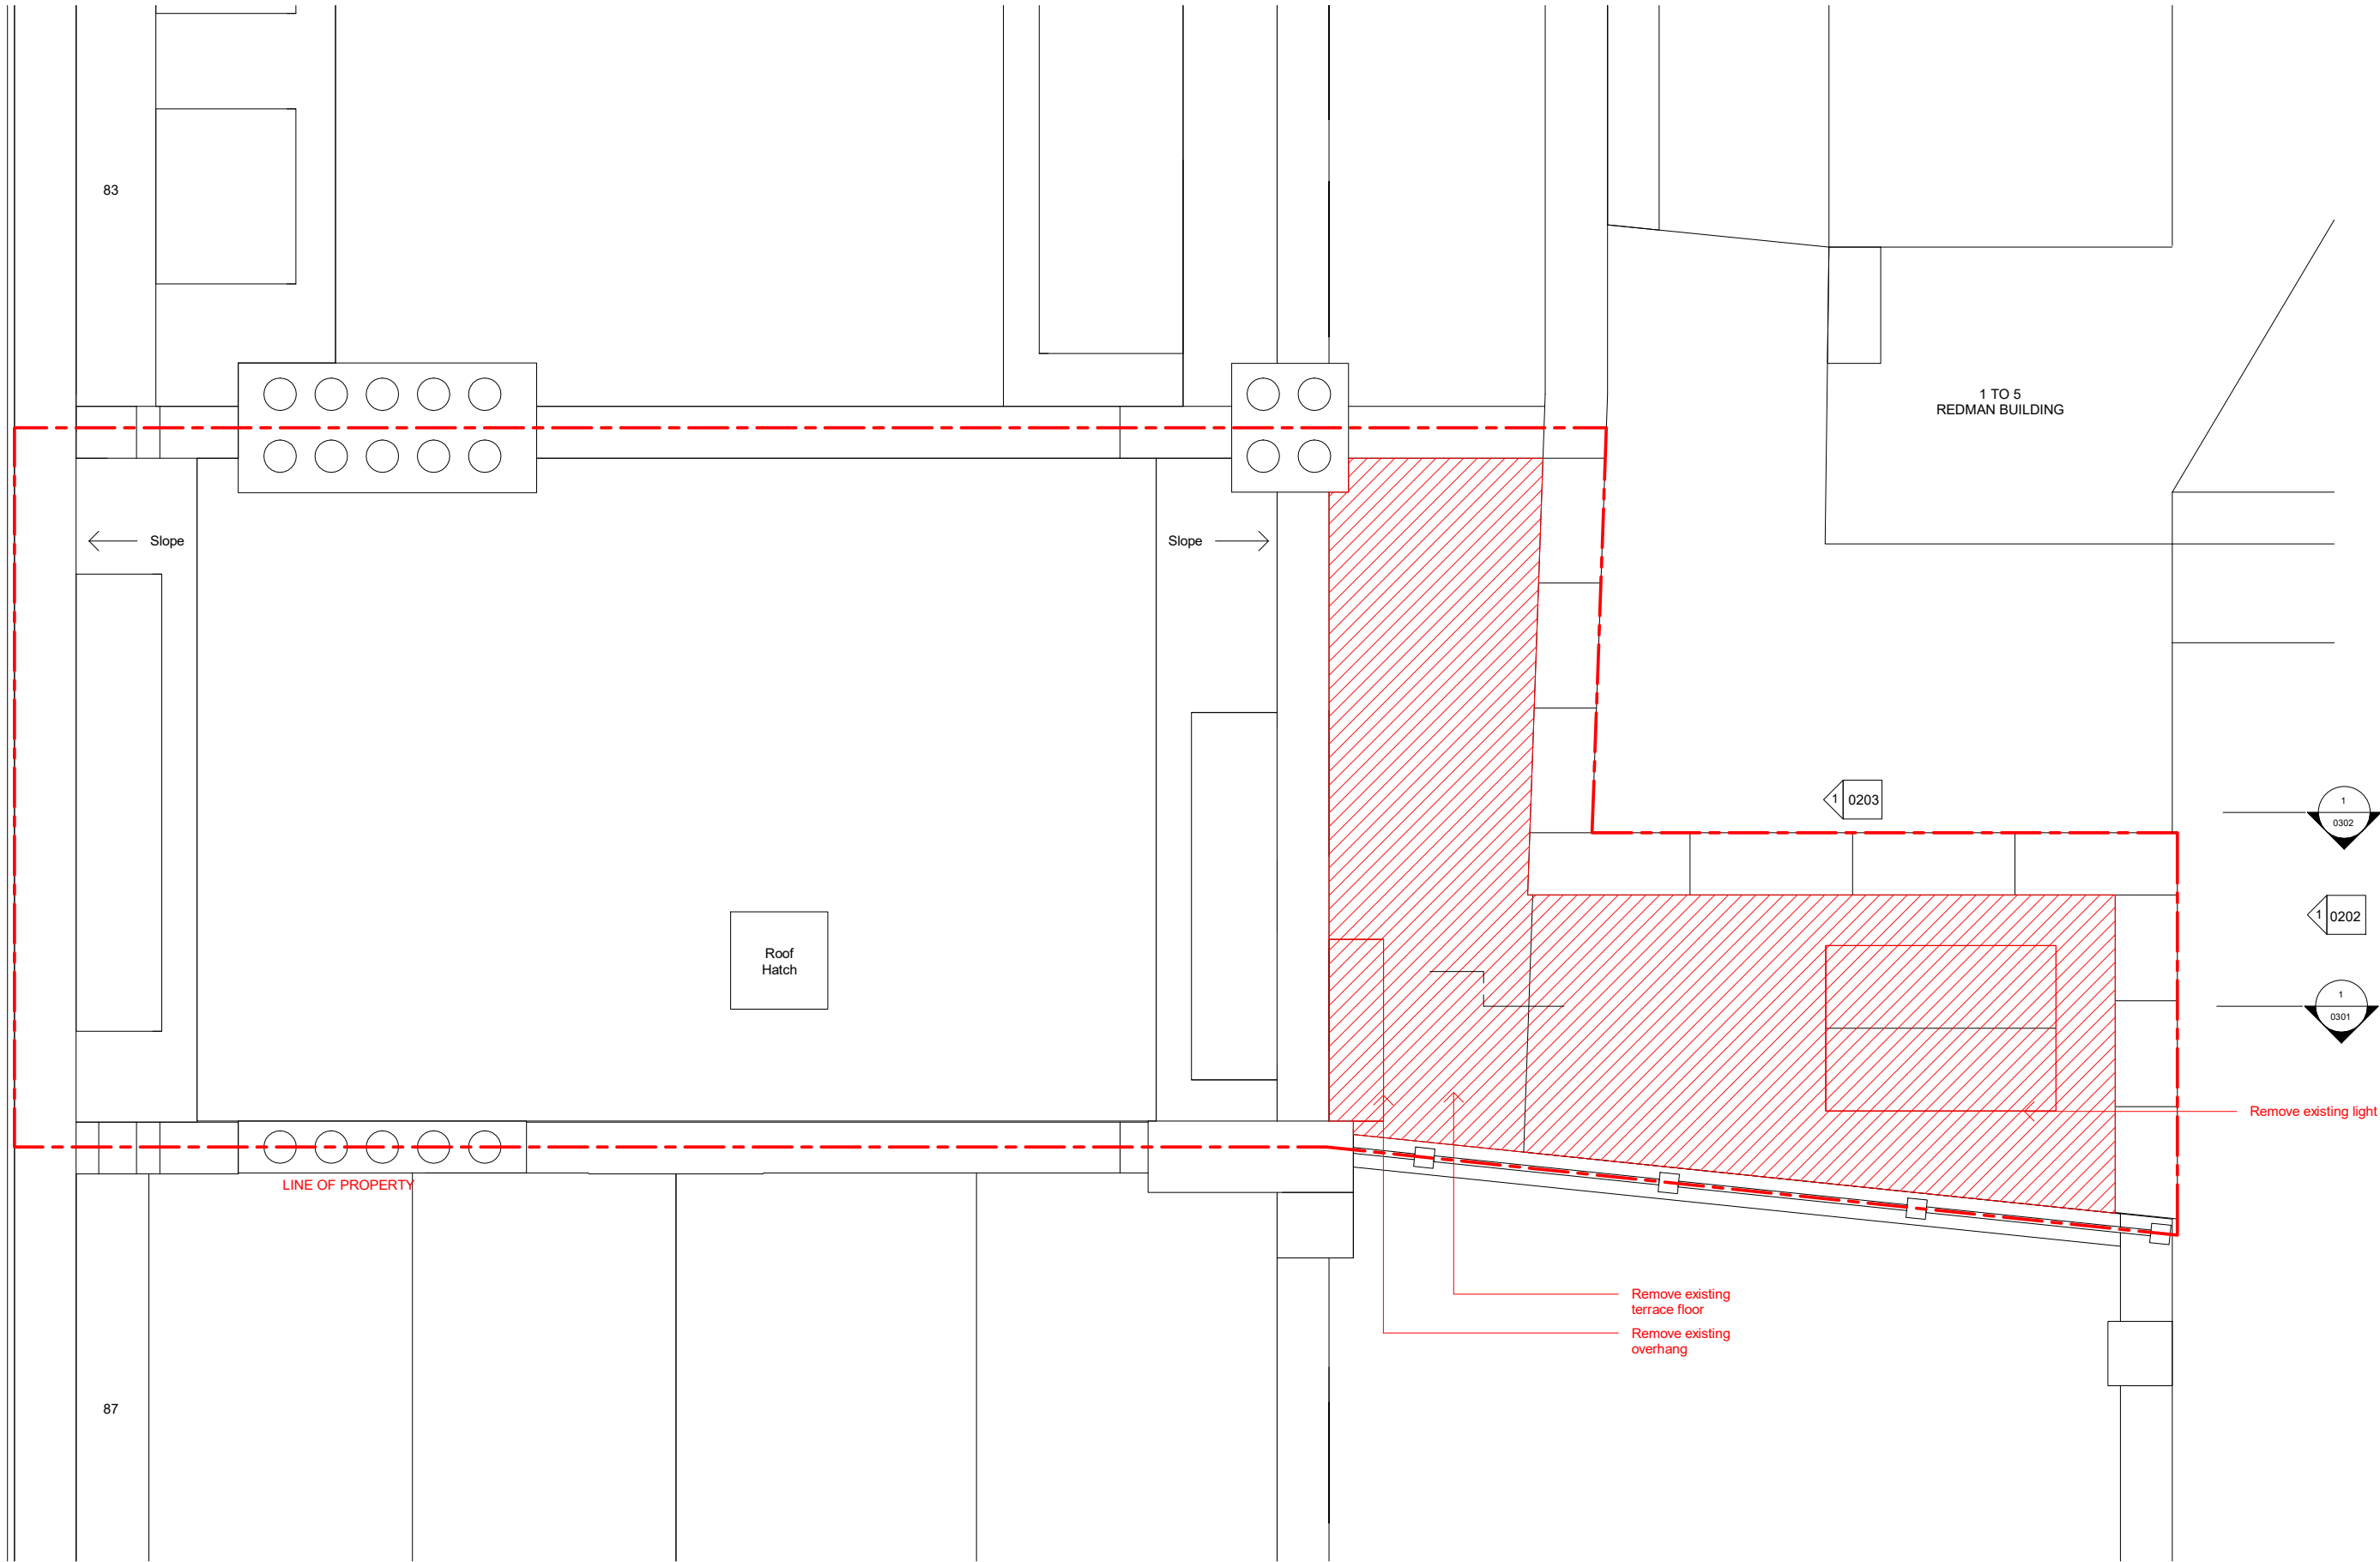


<div>Design Lead:</div> <div>MATHESON WHITELEY</div> <div>Unit 2, 1-7 Orsman Road, London N1 5RA +44 (0)207 033 3589 studio@mathesonwhiteley.com</div>	<div>NOTES</div> <div>All dimensions are from structure-to-structure unless indicated otherwise.</div> <div>Elements of structure and services are indicated for coordination purposes. For full structural and services layouts refer to Structural and Services Engineer's drawings.</div>	<div>Do not scale directly from drawing. All dimensions to be checked on site prior to construction or fabrication of any elements.</div> <div>Any discrepancies between figured dimensions to be reported to architect for clarification prior to commencing work.</div> <div>For legend see cover sheet.</div> <div>© Copyright reserved.</div>	<div>REV</div> <div>A</div> <div>DATE</div> <div>COMMENTS</div> <div>YY.MM.DD</div> <div>Various updates -</div> <div>* changes bubbled</div>	Project No. 116		Scale 1 : 50	
				Project 85, Leather Lane, NW1		Origination Date 20.09.01	
				Drawing Title Existing Roof Plan		Status Planning	
						Drawing No. 0106	Rev





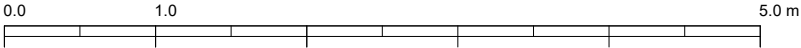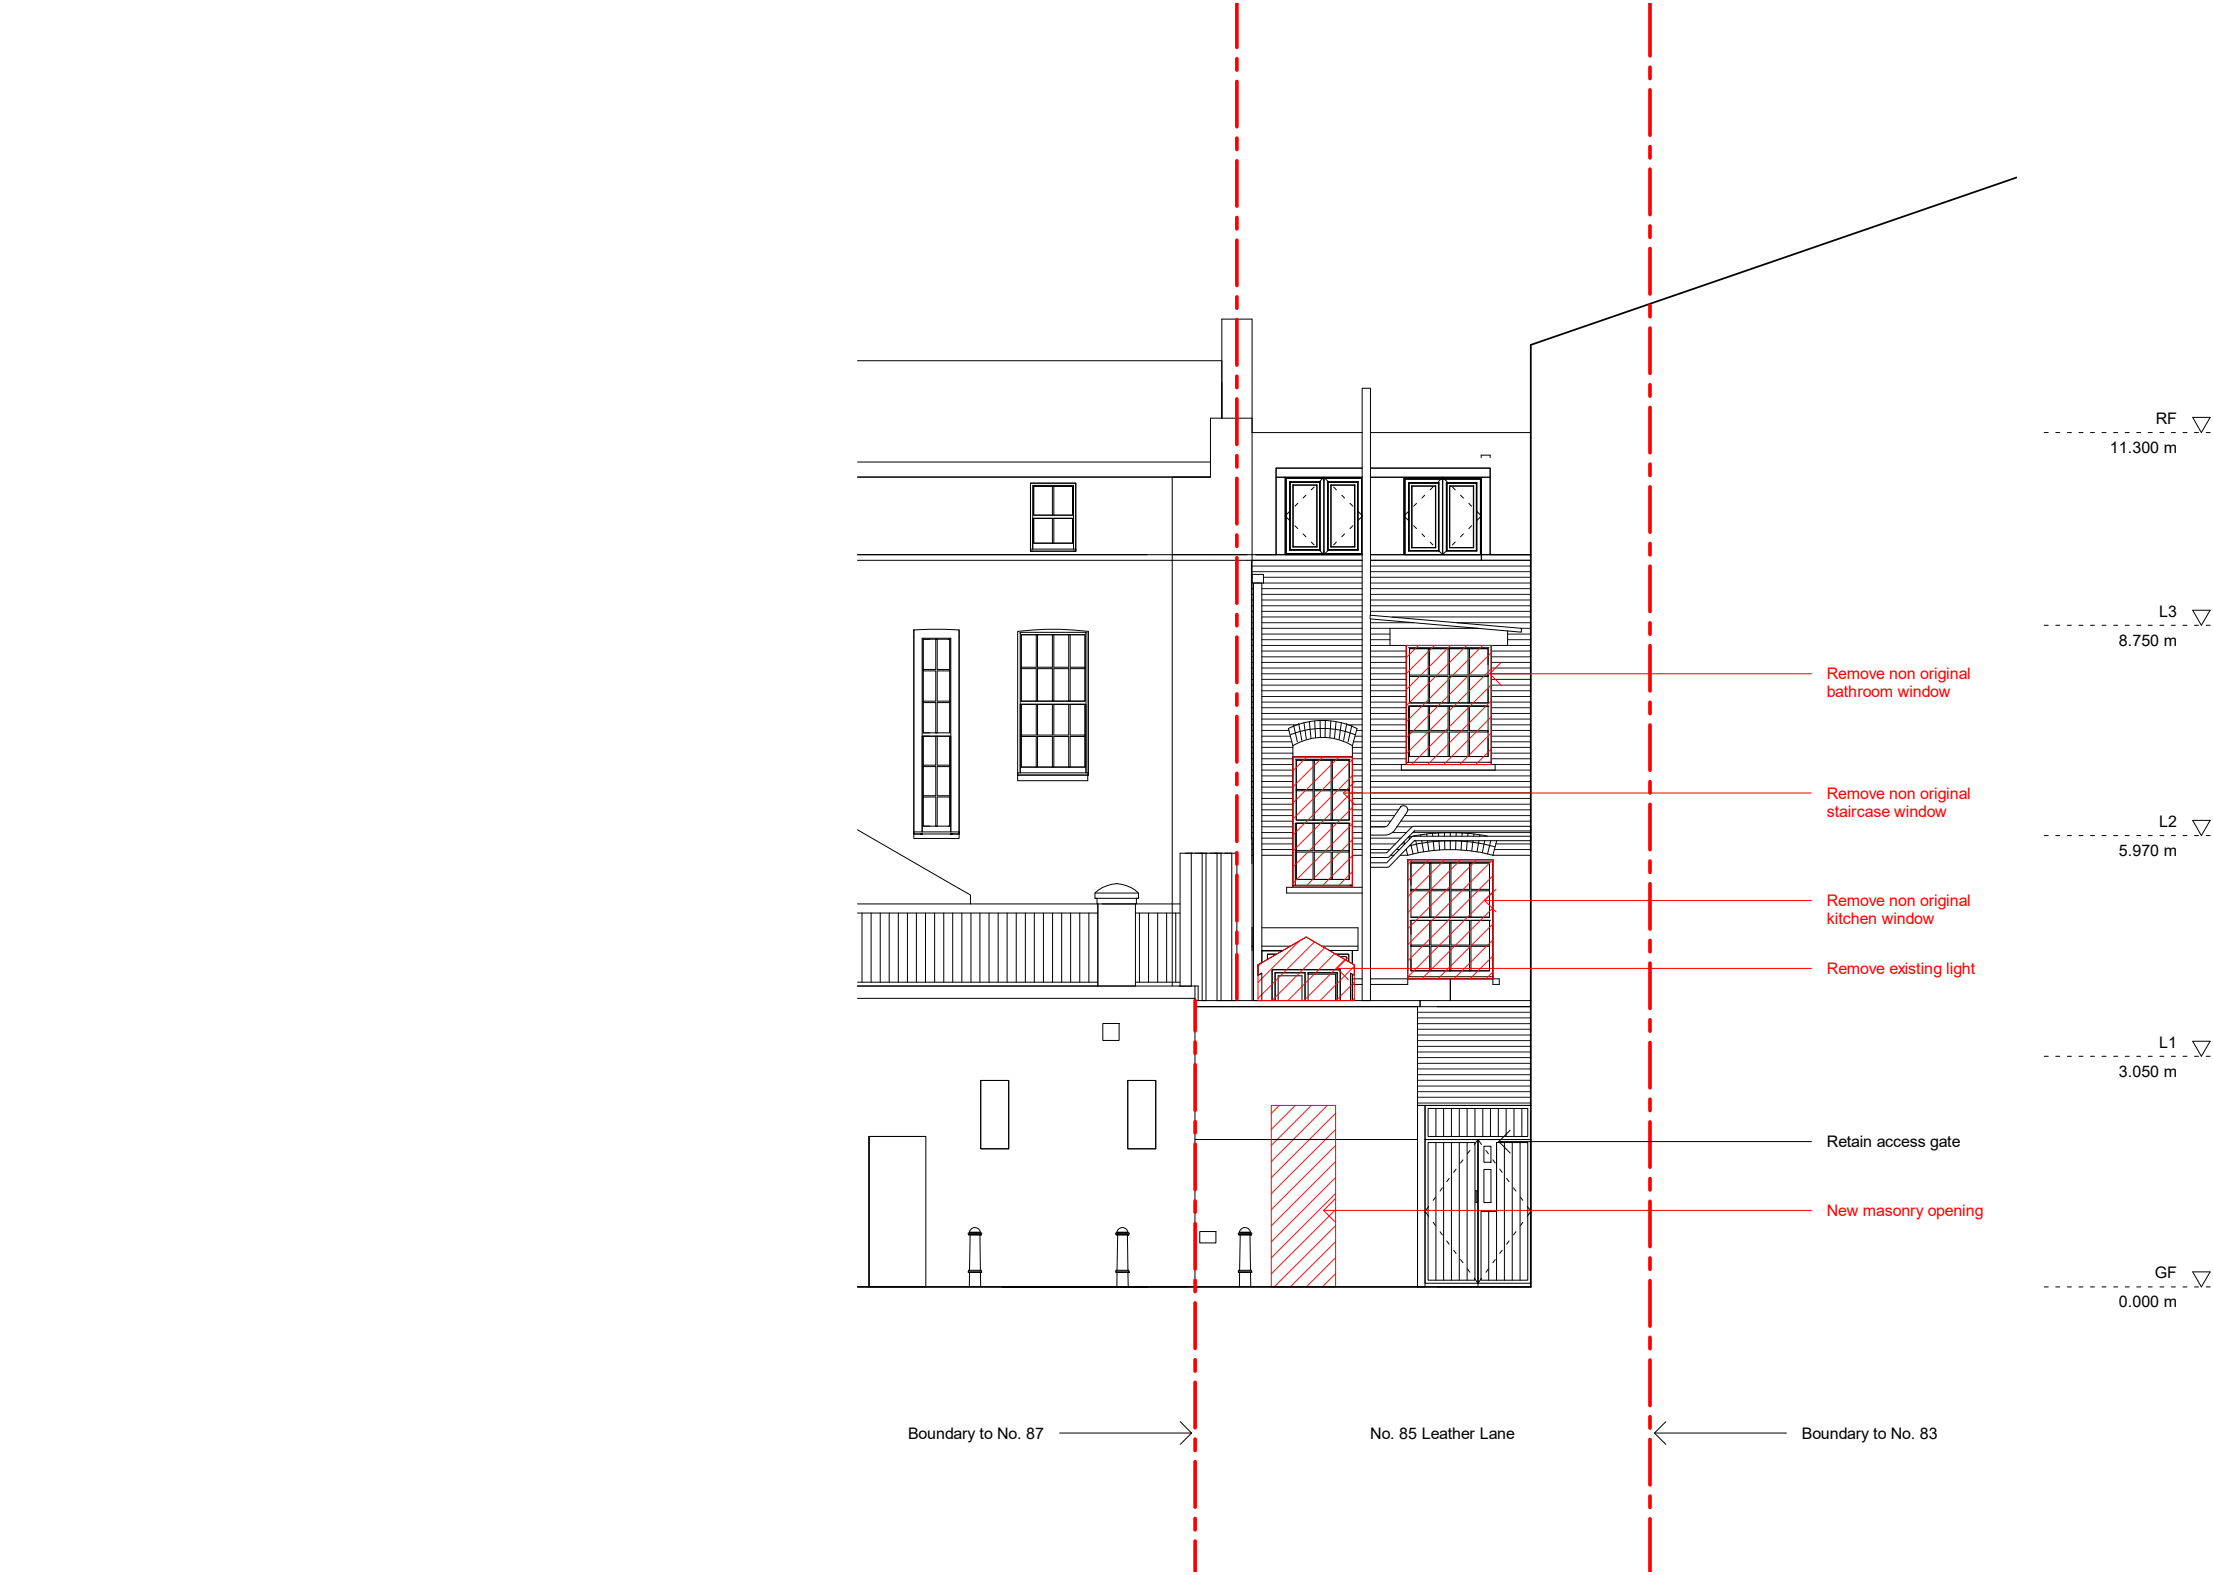



<div>Design Lead:</div> <div>MATHESON WHITELEY</div> <div>Unit 2, 1-7 Orsman Road, London N1 5RA +44 (0)207 033 3589 studio@mathesonwhiteley.com</div>	NOTES	Do not scale directly from drawing. All dimensions to be checked on site prior to construction or fabrication of any elements.	REV	DATE					Project No.	116	Scale		1 : 100			
	All dimensions are from structure-to-structure unless indicated otherwise.		A	YY.MM.DD					Project	85, Leather Lane, NW 1	Origination Date				20.09.01	
	Elements of structure and services are indicated for coordination purposes. For full structural and services layouts refer to Structural and Services Engineer's drawings.	Any discrepancies between figured dimensions to be reported to architect for clarification prior to commencing work.		Various updates - * changes bubbled					Drawing Title	Existing West Elevation	Status		Planning			
		For legend see cover sheet.									Drawing No.	0202	Rev			
		© Copyright reserved.														

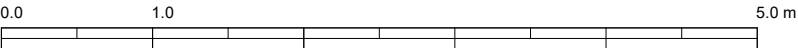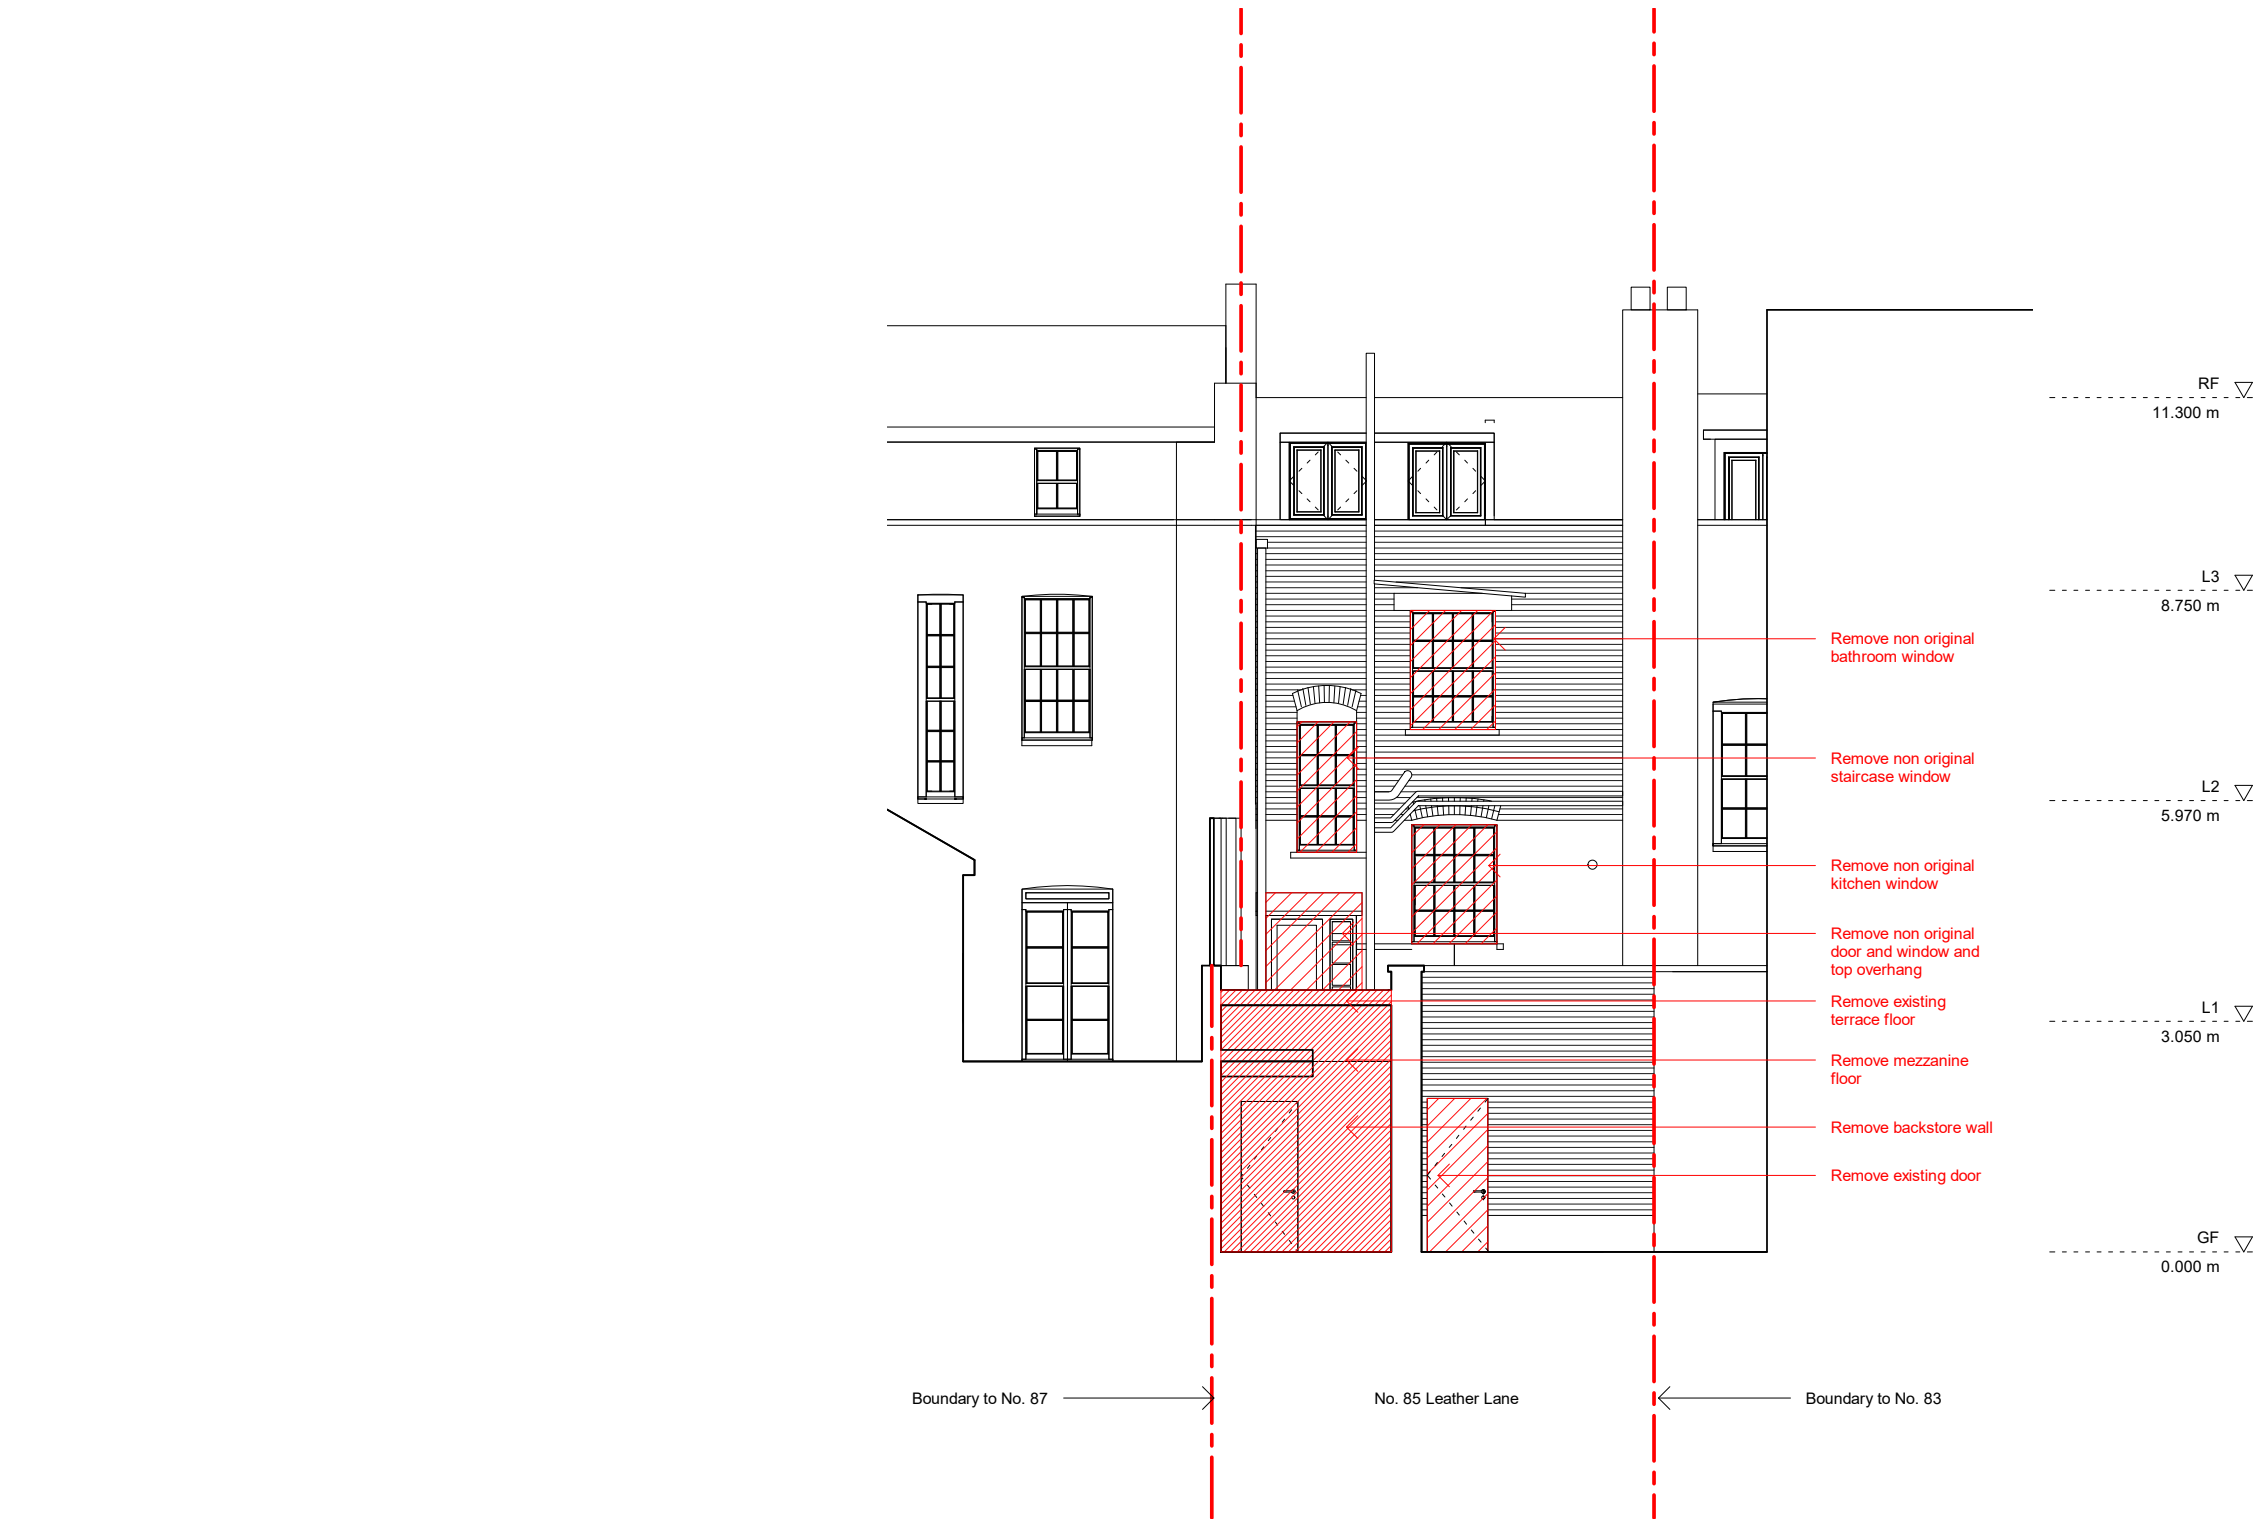






<div>Design Lead:</div> <div>MATHESON WHITELEY</div> <div>Unit 2, 1-7 Orsman Road, London N1 5RA +44 (0)207 033 3589 studio@mathesonwhiteley.com</div>	NOTES	Do not scale directly from drawing. All dimensions to be checked on site prior to construction or fabrication of any elements.	REV	DATE					Project No.	116	Scale		1 : 100			
	All dimensions are from structure-to-structure unless indicated otherwise.		A	YY.MM.DD					Project	85, Leather Lane, NW 1	Origination Date				20.09.01	
	Elements of structure and services are indicated for coordination purposes. For full structural and services layouts refer to Structural and Services Engineer's drawings.	Any discrepancies between figured dimensions to be reported to architect for clarification prior to commencing work.					Drawing Title	Existing West Elevation 2	Status				Planning			
													Drawing No.	0203	Rev	
				For legend see cover sheet.												
				© Copyright reserved.												

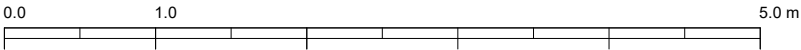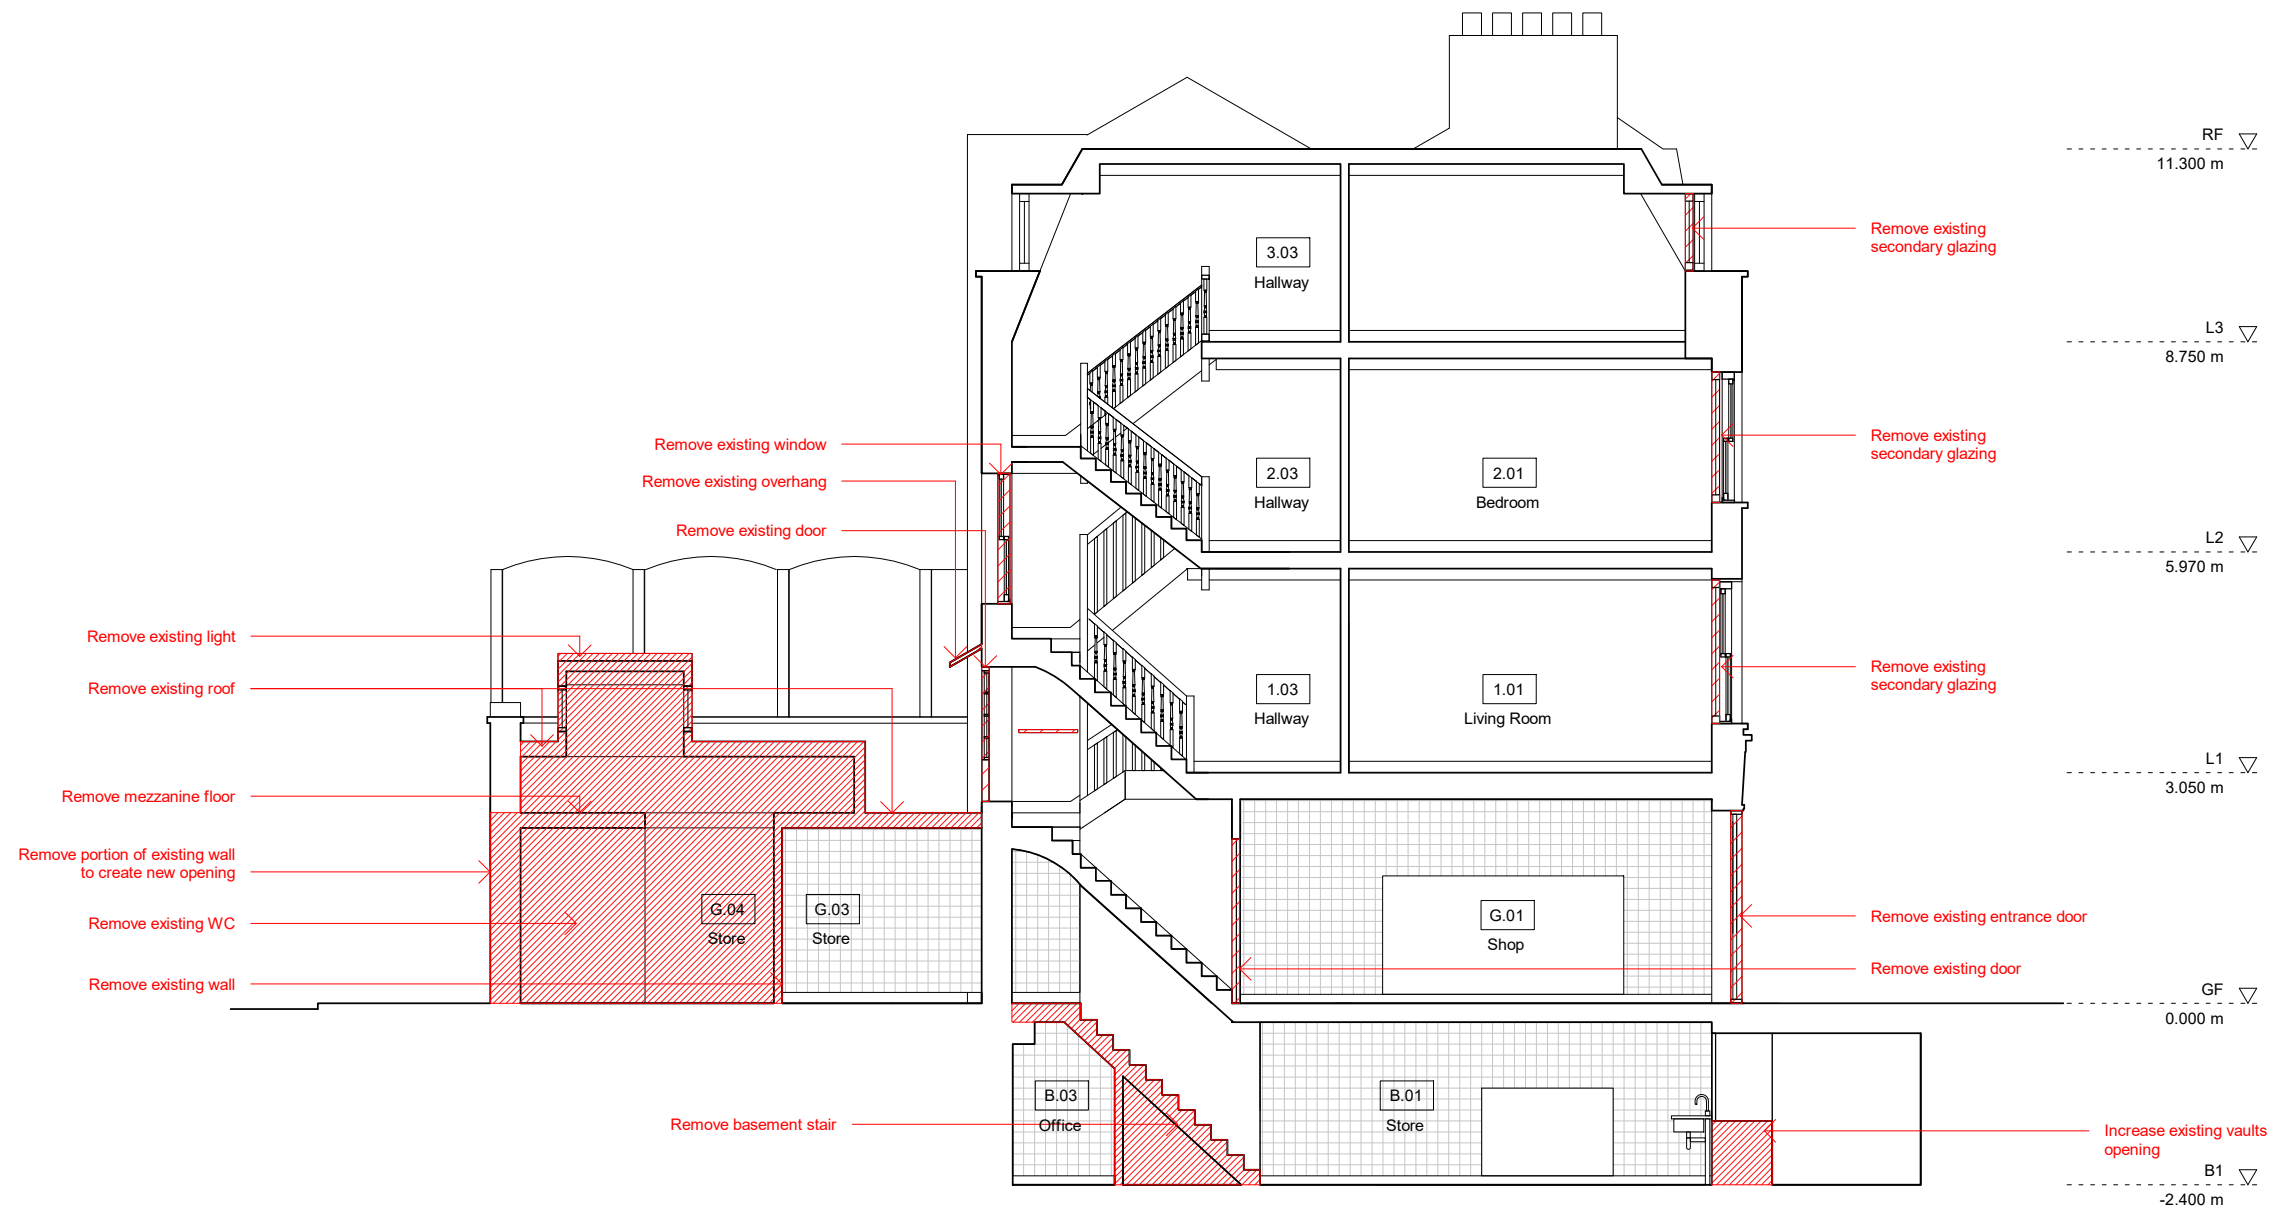






<div>Design Lead:</div> <div>MATHESON WHITELEY</div> <div>Unit 2, 1-7 Orsman Road, London N1 5RA +44 (0)207 033 3589 studio@mathesonwhiteley.com</div>	<div>NOTES</div> <div>All dimensions are from structure-to-structure unless indicated otherwise.</div> <div>Elements of structure and services are indicated for coordination purposes. For full structural and services layouts refer to Structural and Services Engineer's drawings.</div>	<div>Do not scale directly from drawing. All dimensions to be checked on site prior to construction or fabrication of any elements.</div> <div>Any discrepancies between figured dimensions to be reported to architect for clarification prior to commencing work.</div> <div>For legend see cover sheet.</div> <div>© Copyright reserved.</div>	<div>REV</div> <div>A</div> <div>DATE</div> <div>COMMENTS</div> <div>YY.MM.DD</div> <div>Various updates -</div> <div>* changes bubbled</div>			Project No.	116	Scale	1 : 100
						Project	85, Leather Lane, NW1	Origination Date	20.09.01
						Drawing Title	Existing Stair Section	Status	Planning
							Drawing No.	0301	Rev

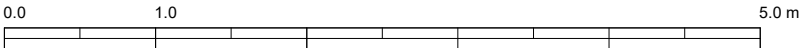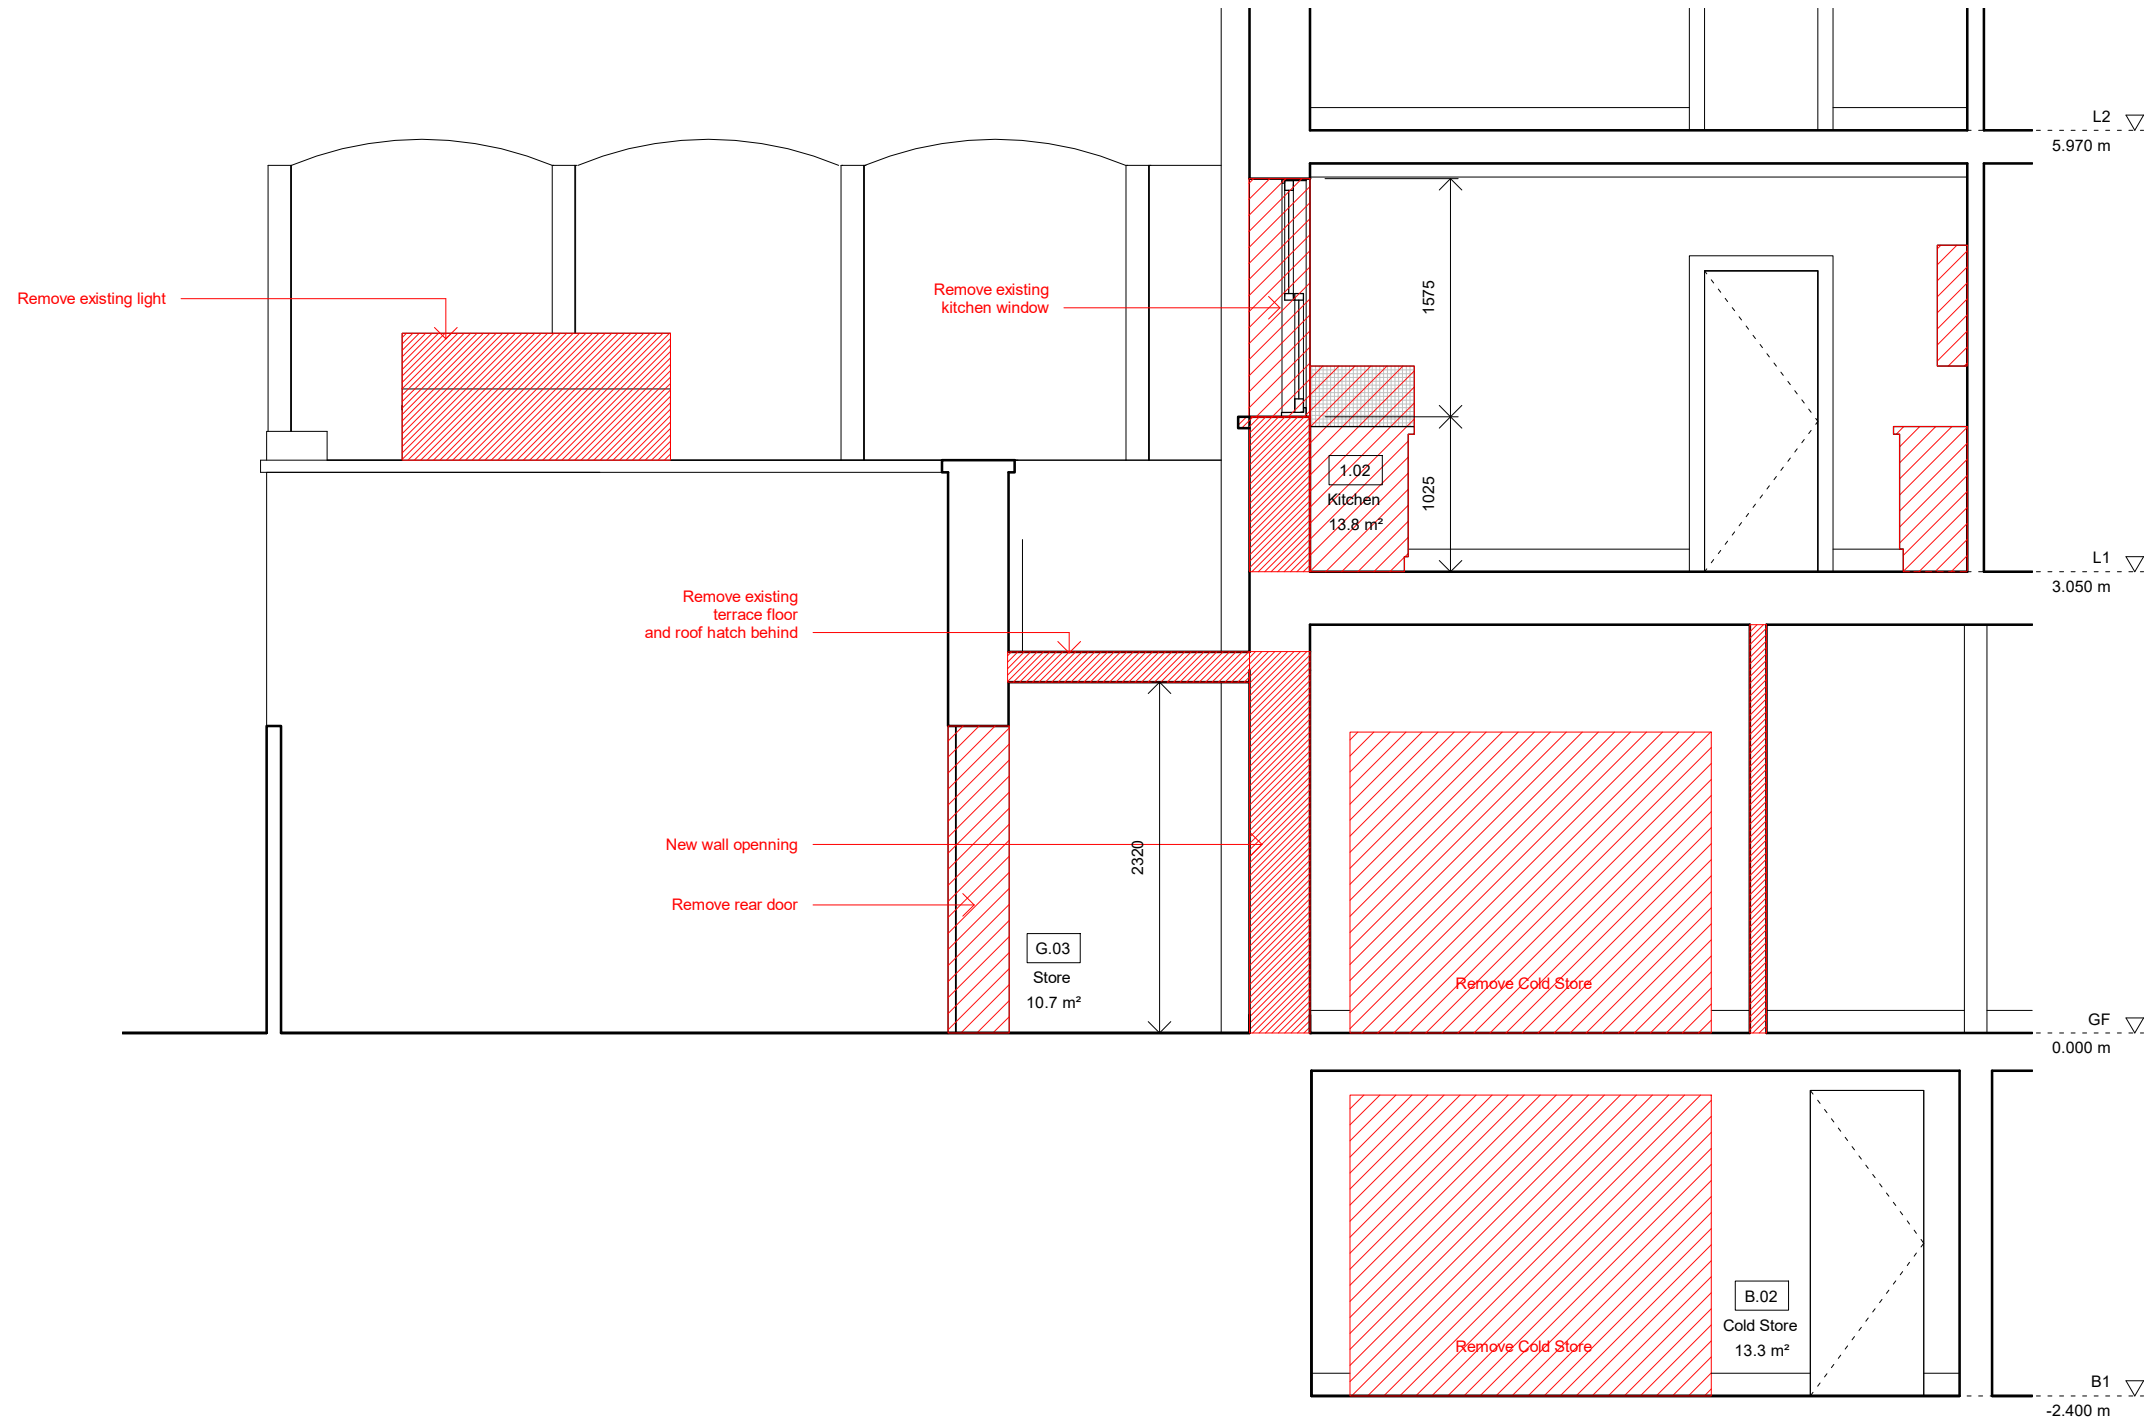



<div>Design Lead:</div> <div>MATHESON WHITELEY</div> <div>Unit 2, 1-7 Orsman Road, London N1 5RA +44 (0)207 033 3589 studio@mathesonwhiteley.com</div>	<div>NOTES</div> <div>All dimensions are from structure-to-structure unless indicated otherwise.</div> <div>Elements of structure and services are indicated for coordination purposes. For full structural and services layouts refer to Structural and Services Engineer's drawings.</div>	<div>Do not scale directly from drawing. All dimensions to be checked on site prior to construction or fabrication of any elements.</div> <div>Any discrepancies between figured dimensions to be reported to architect for clarification prior to commencing work.</div> <div>For legend see cover sheet.</div> <div>© Copyright reserved.</div>	<div>REV</div> <div>A</div> <div>DATE</div> <div>Comments</div> <div>YY.MM.DD</div> <div>Various updates -</div> <div>* changes bubbled</div>		Project No. 116		Scale 1 : 50	
					Project 85, Leather Lane, NW1		Origination Date 20.09.01	
					Drawing Title Existing Terrace Section		Status Planning	
					Drawing No. 0302		Rev	

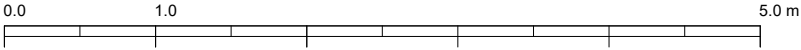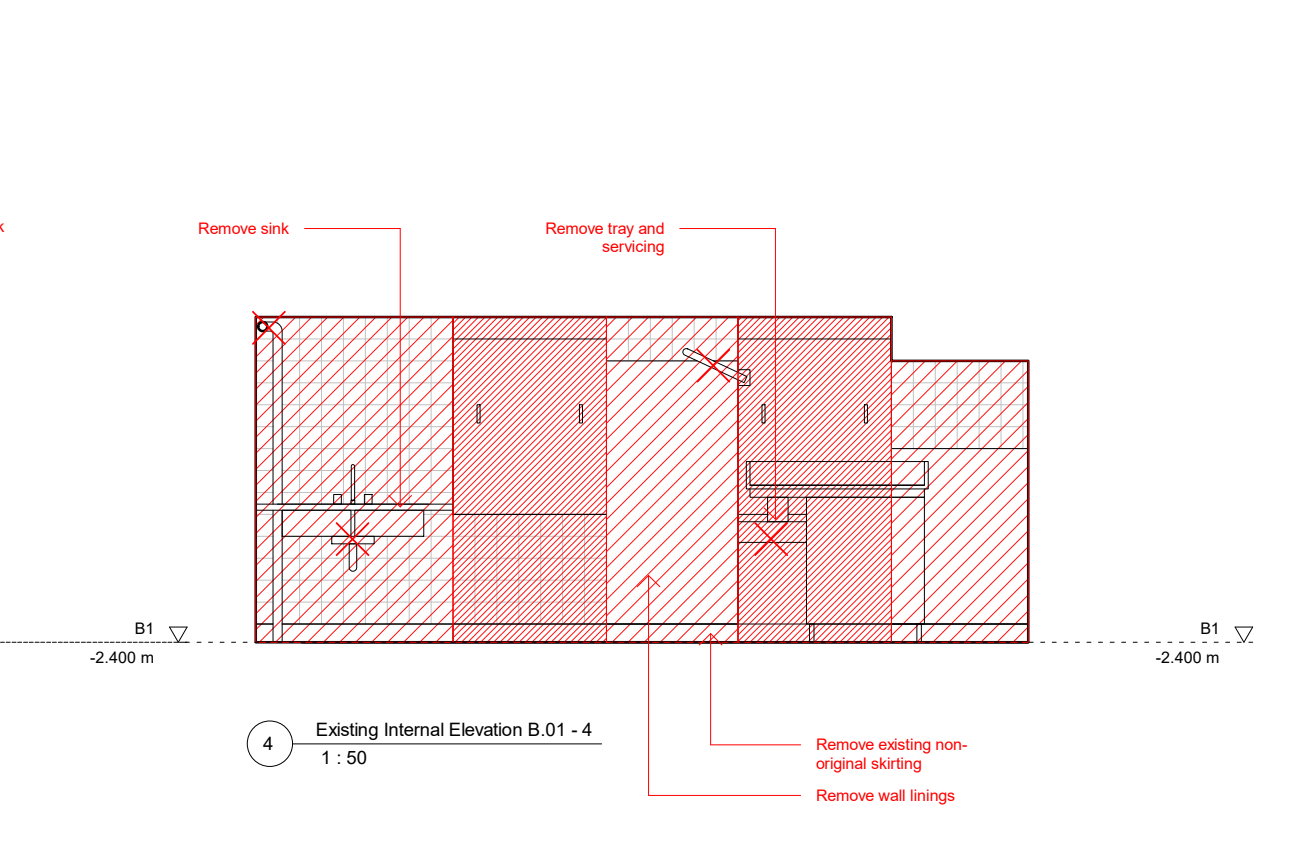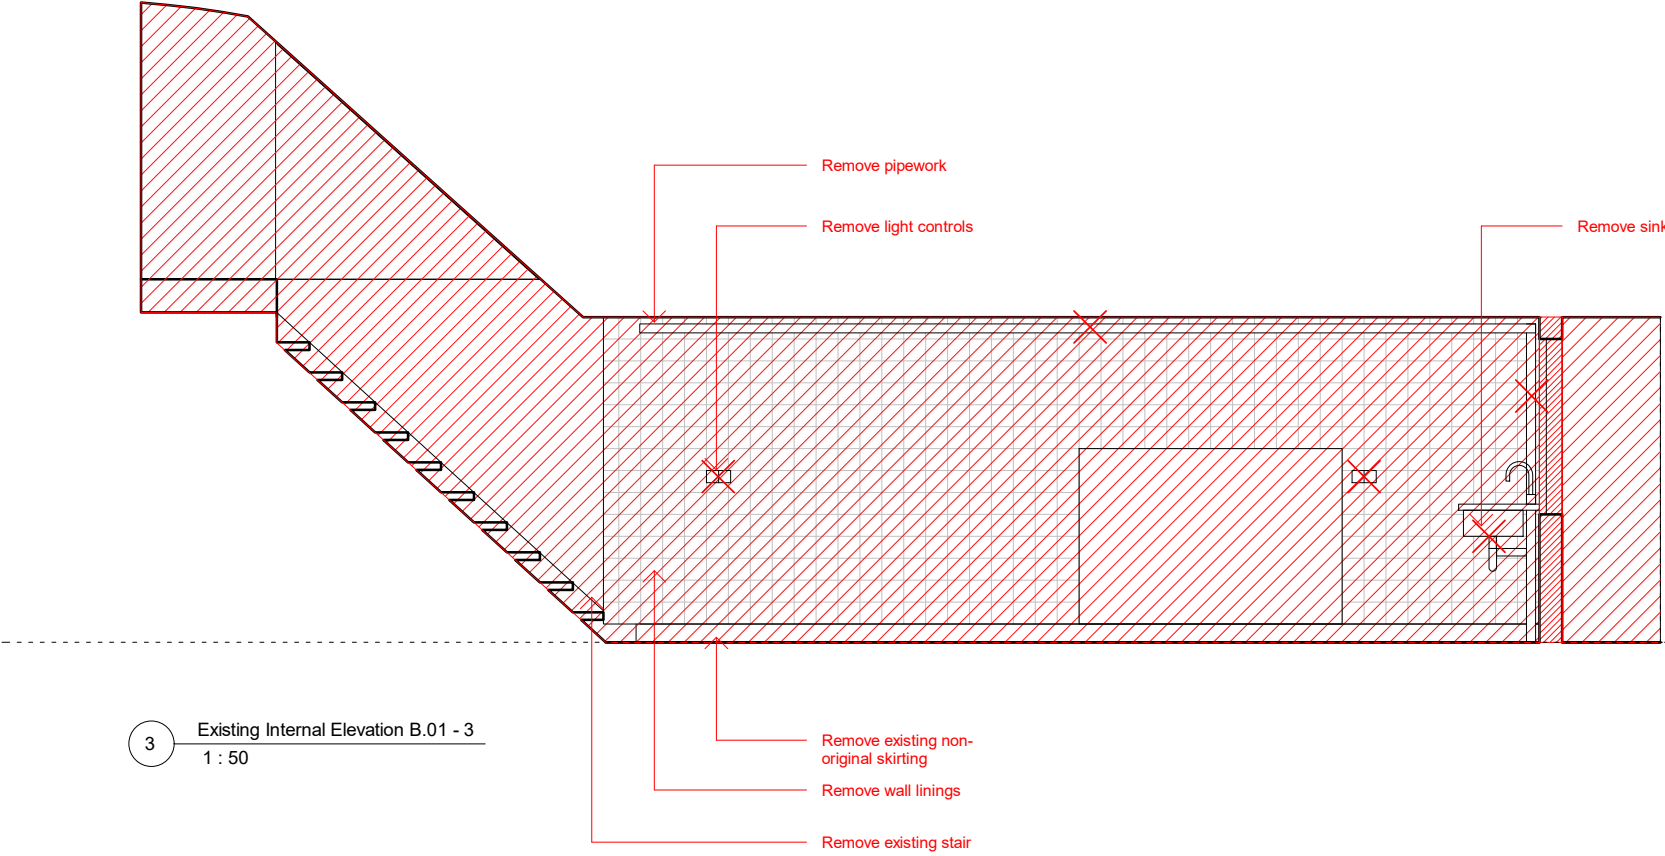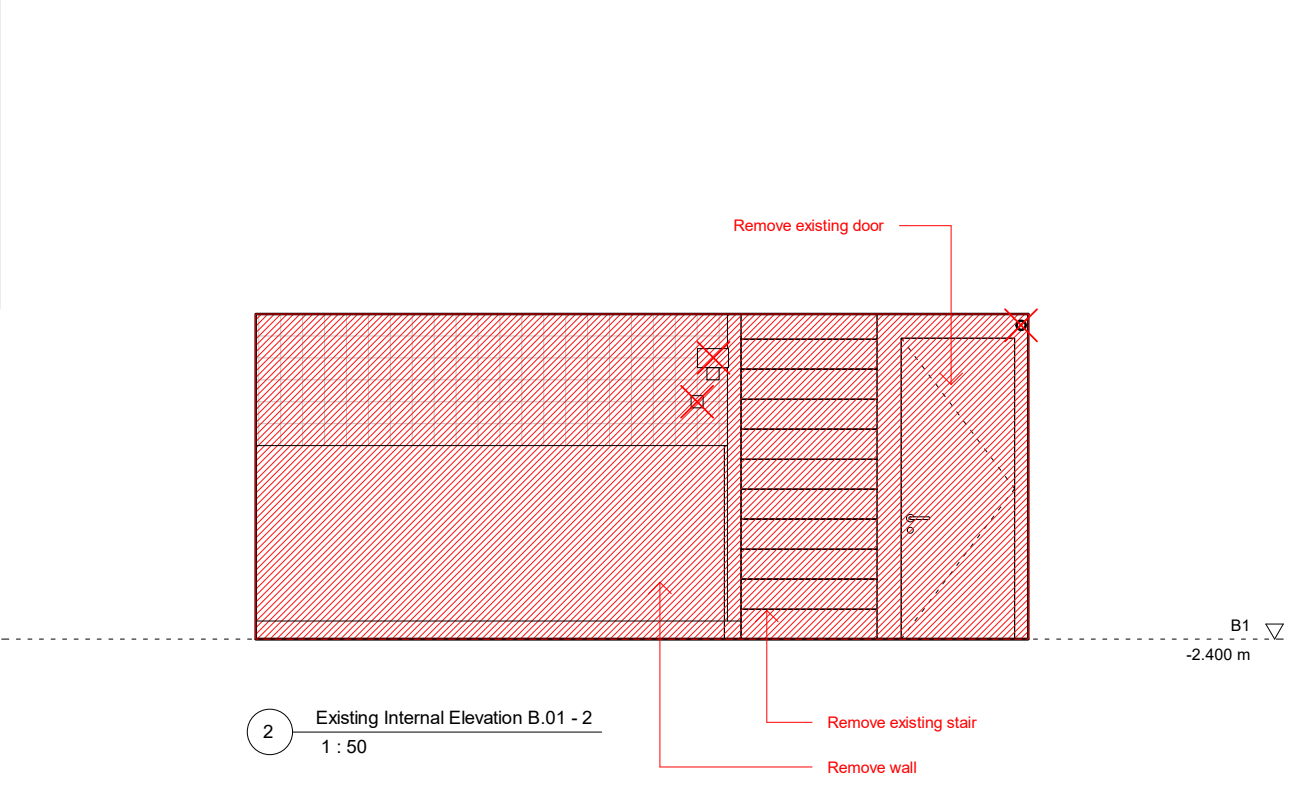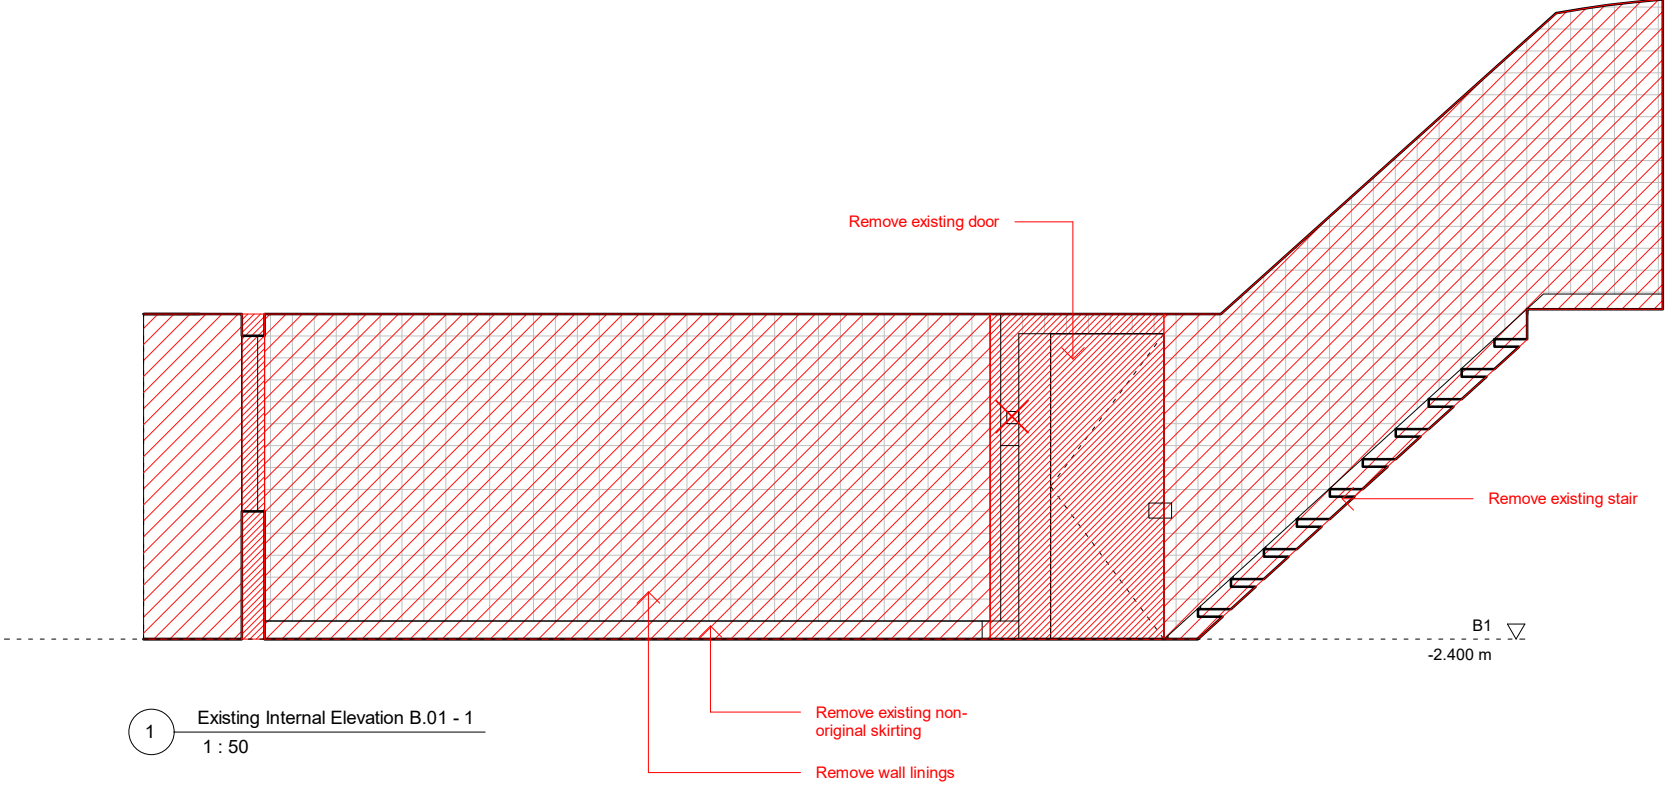


<div>Design Lead:</div> <div>MATHESON WHITELEY</div> <div>Unit 2, 1-7 Orsman Road, London N1 5RA +44 (0)207 033 3589 studio@mathesonwhiteley.com</div>	NOTES	Do not scale directly from drawing. All dimensions to be checked on site prior to construction or fabrication of any elements.	REV	DATE					Project No.	116	Scale	1 : 50		
	All dimensions are from structure-to-structure unless indicated otherwise.		A	YY.MM.DD					Project	85, Leather Lane, NW1	Origination Date		20.09.01	
	Elements of structure and services are indicated for coordination purposes. For full structural and services layouts refer to Structural and Services Engineer's drawings.	Any discrepancies between figured dimensions to be reported to architect for clarification prior to commencing work.	Various updates - * changes bubbled						Drawing Title	Existing B.01 Internal Elevation	Status		Planning	
		For legend see cover sheet.									Drawing No.	0401	Rev	
		© Copyright reserved.												

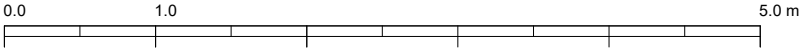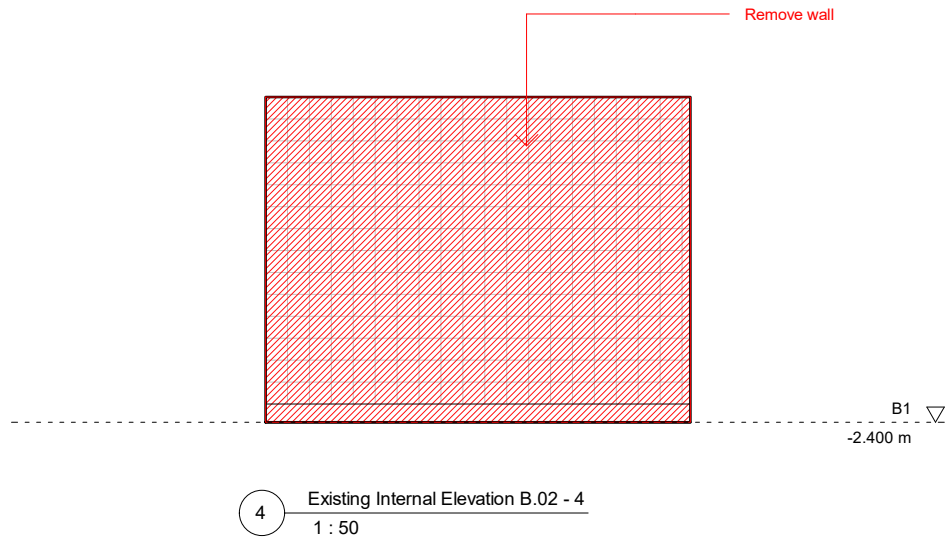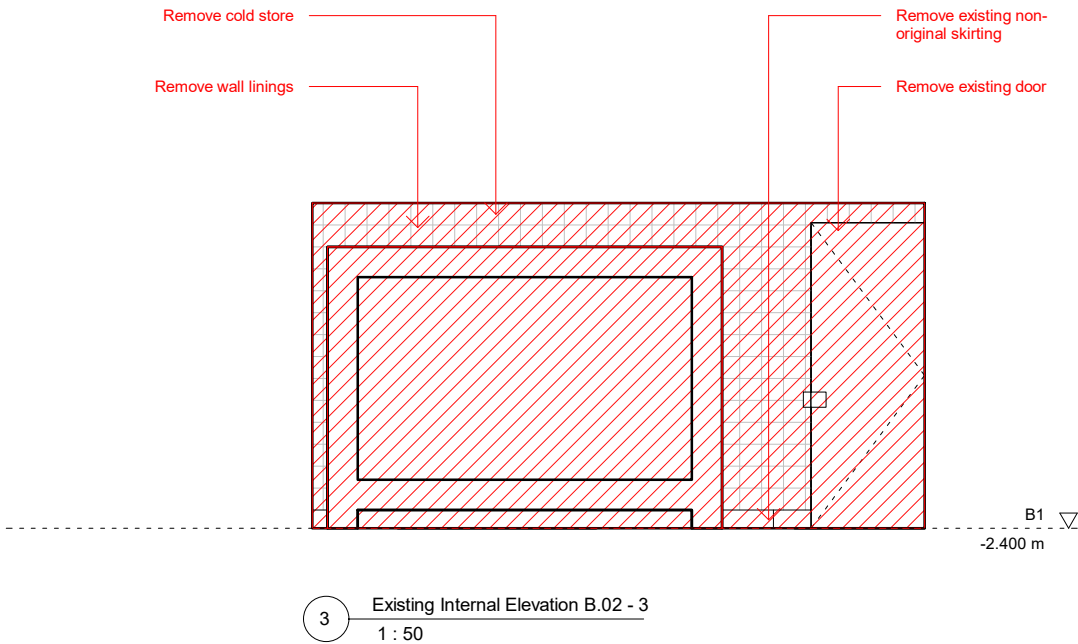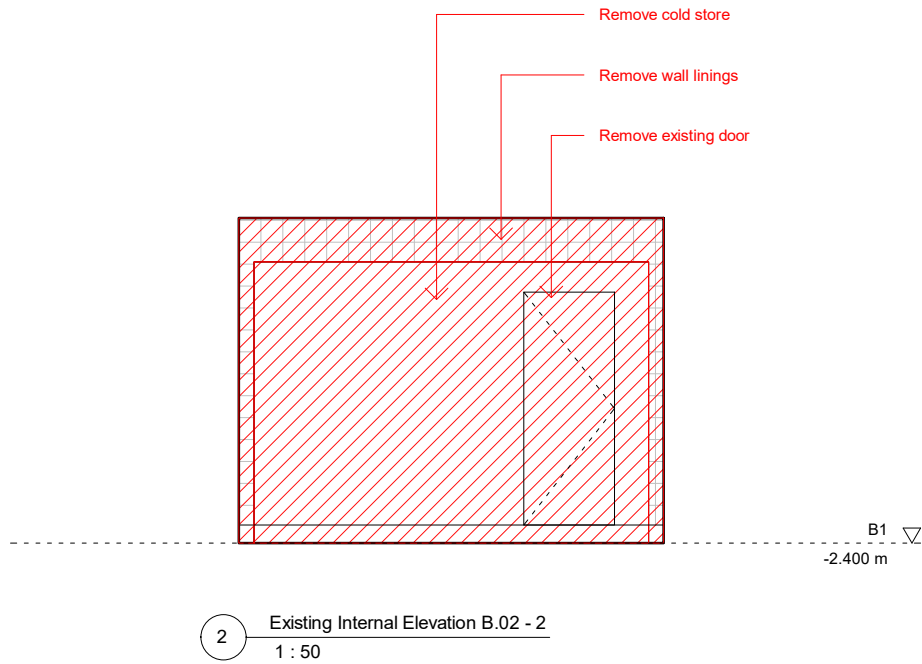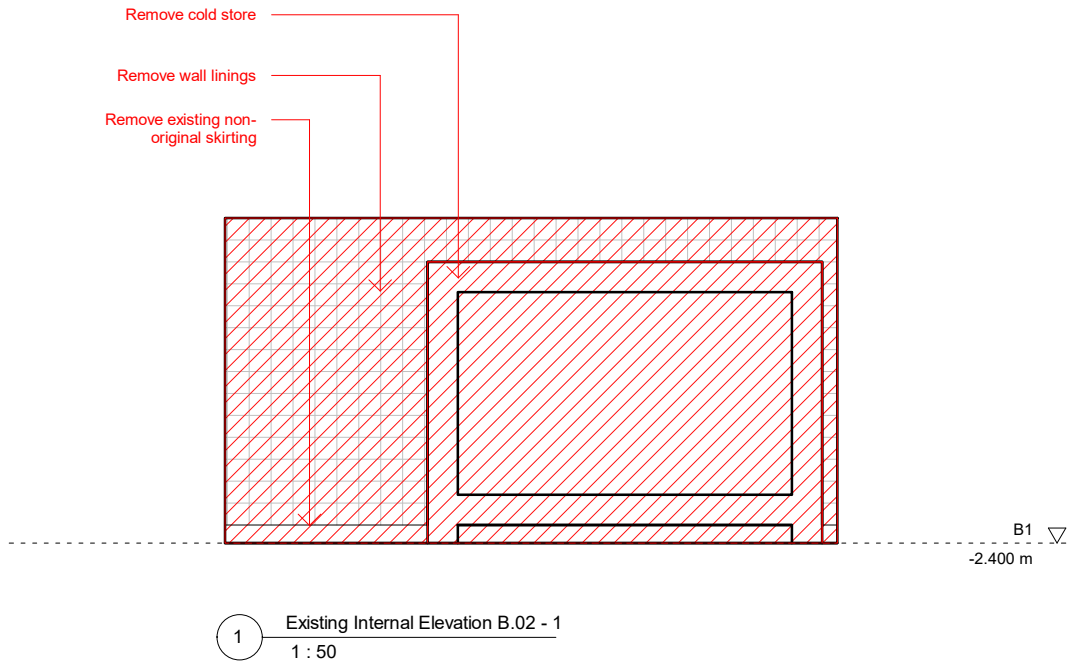


<div>Design Lead:</div> <div>MATHESON WHITELEY</div> <div>Unit 2, 1-7 Orsman Road, London N1 5RA +44 (0)207 033 3589 studio@mathesonwhiteley.com</div>	NOTES	Do not scale directly from drawing. All dimensions to be checked on site prior to construction or fabrication of any elements.	REV	DATE				Project No.	116	Scale	1 : 50		
	All dimensions are from structure-to-structure unless indicated otherwise.		A	YY.MM.DD				Project	85, Leather Lane, NW 1	Origination Date	20.09.01		
	Elements of structure and services are indicated for coordination purposes. For full structural and services layouts refer to Structural and Services Engineer's drawings.	Any discrepancies between figured dimensions to be reported to architect for clarification prior to commencing work.		Various updates - * changes bubbled				Drawing Title	Existing B.02 Internal Elevation	Status	Planning		
		For legend see cover sheet.								Drawing No.	0402	Rev	
		© Copyright reserved.											

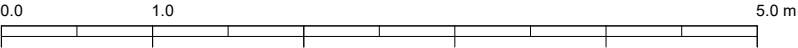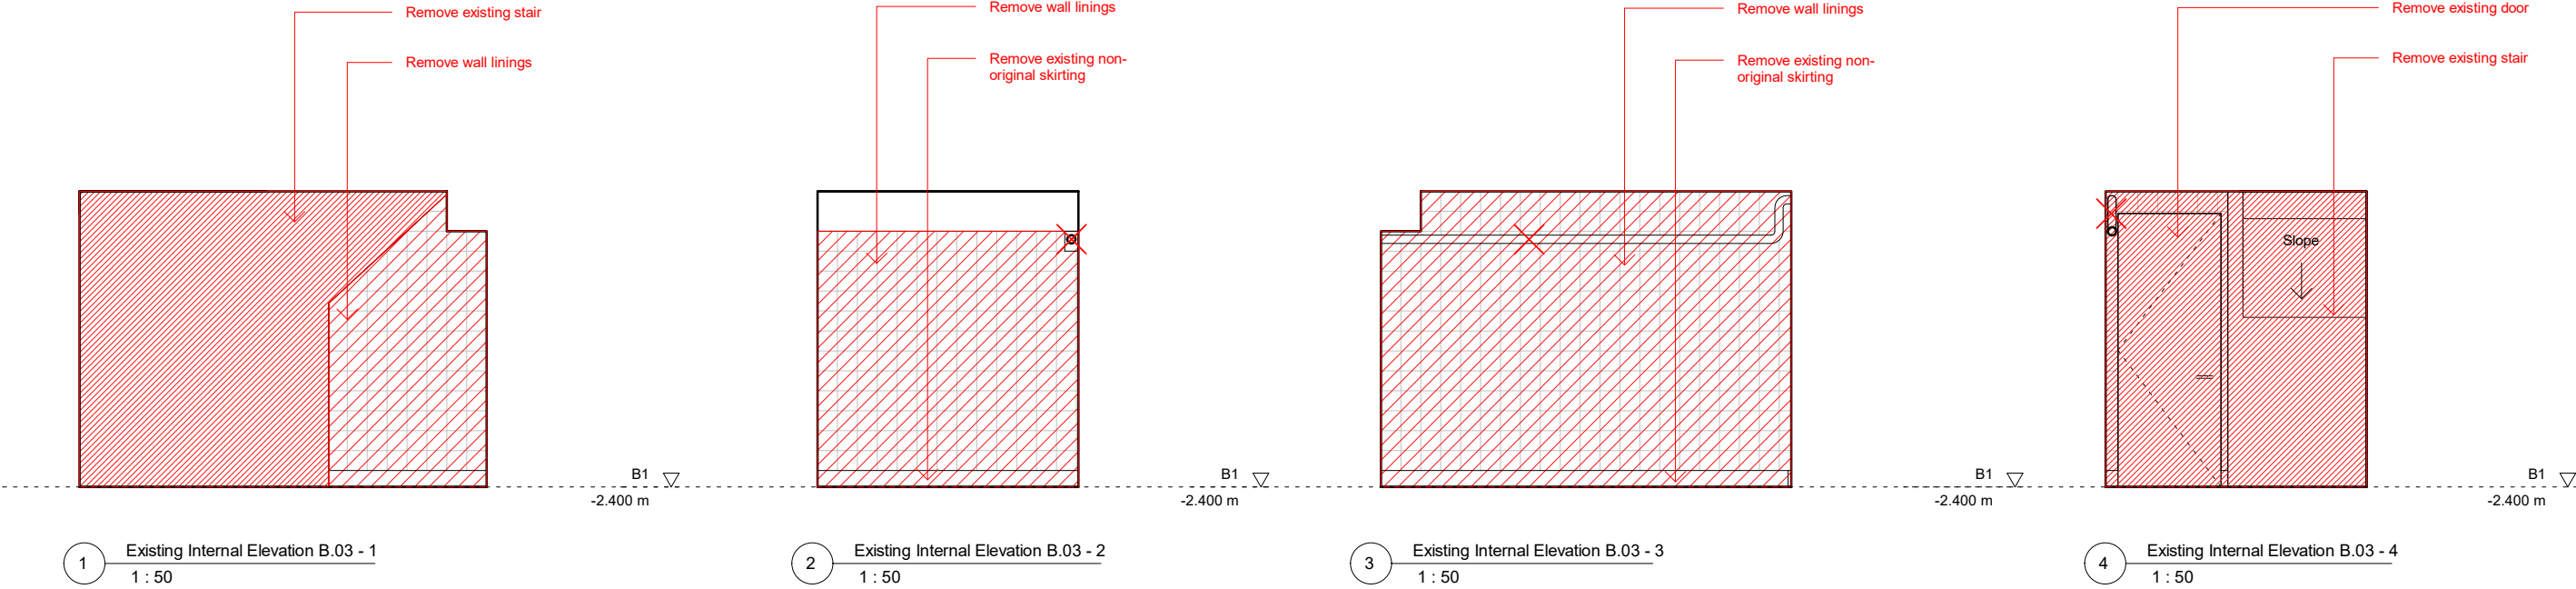


<div>Design Lead:</div> <div>MATHESON WHITELEY</div> <div>Unit 2, 1-7 Orsman Road, London N1 5RA +44 (0)207 033 3589 studio@mathesonwhiteley.com</div>	NOTES	Do not scale directly from drawing. All dimensions to be checked on site prior to construction or fabrication of any elements.	REV	DATE					Project No.	116	Scale		1 : 50			
	All dimensions are from structure-to-structure unless indicated otherwise.		A	YY.MM.DD					Project	85, Leather Lane, NW 1	Origination Date				20.09.01	
	Elements of structure and services are indicated for coordination purposes. For full structural and services layouts refer to Structural and Services Engineer's drawings.	Any discrepancies between figured dimensions to be reported to architect for clarification prior to commencing work.		Various updates - * changes bubbled				Drawing Title	Existing B.03 Internal Elevation	Status				Planning		
										Drawing No.		Rev				
		For legend see cover sheet.								0403						
		© Copyright reserved.														

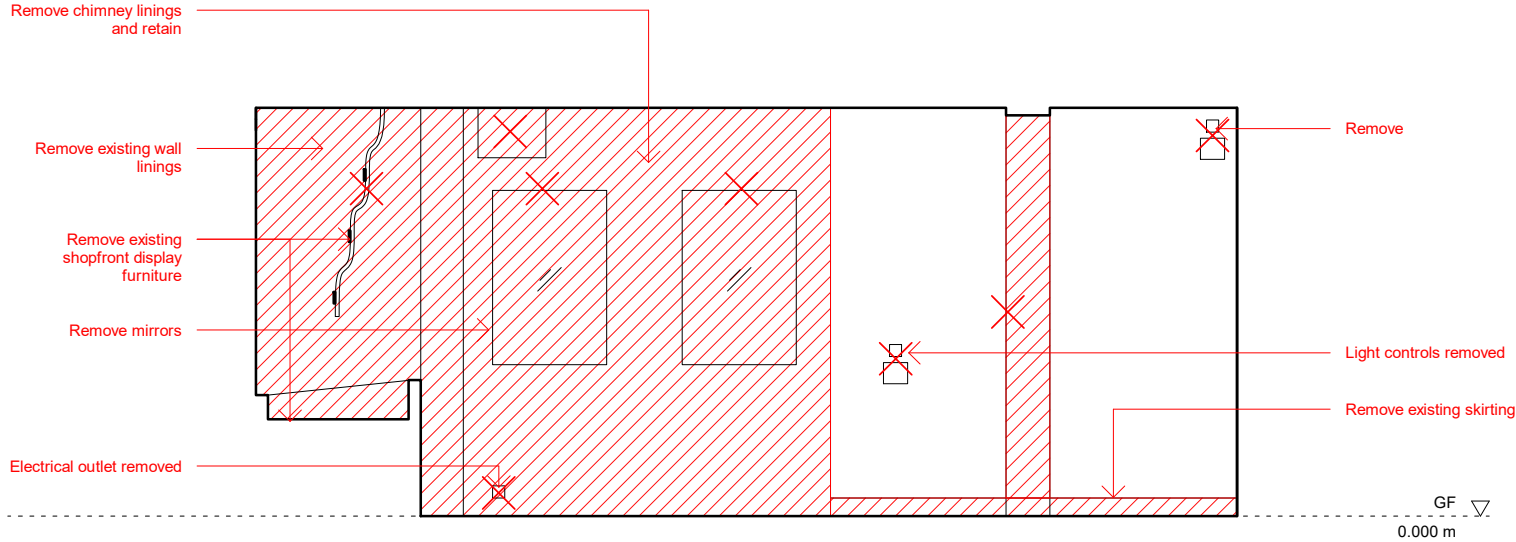


1 Existing Internal Elevation G.01 - 1
1 : 50

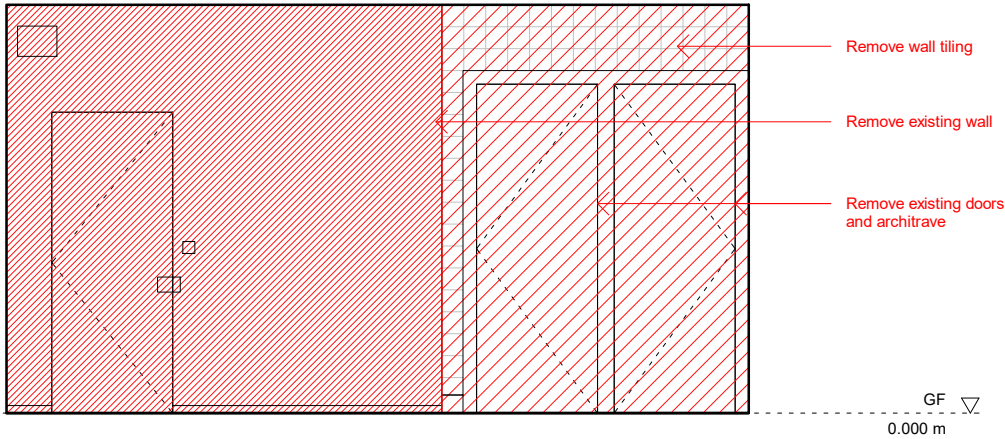


2 Existing Internal Elevation G.01 - 2
1 : 50

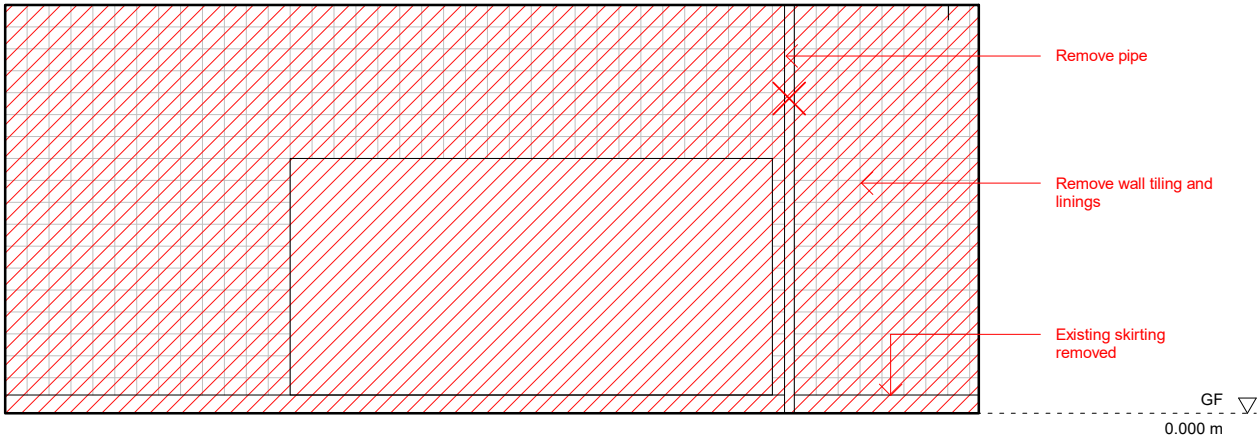





3 Existing Internal Elevation G.01 - 3
1 : 50

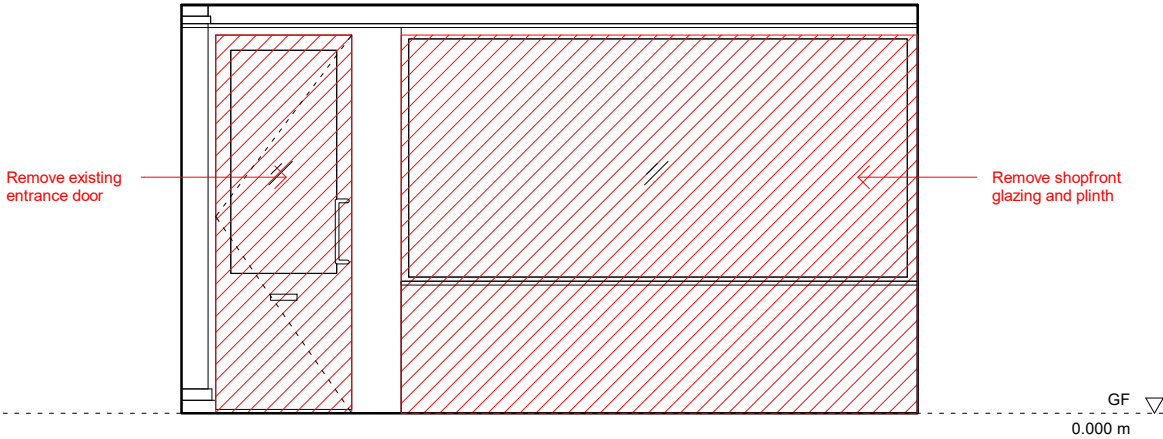


4 Existing Internal Elevation G.01 - 4
1 : 50

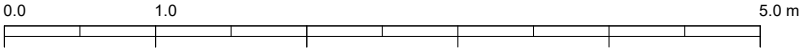


<div>Design Lead:</div> <div>MATHESON WHITELEY</div> <div>Unit 2, 1-7 Orsman Road, London N1 5RA +44 (0)207 033 3589 studio@mathesonwhiteley.com</div>	NOTES	Do not scale directly from drawing. All dimensions to be checked on site prior to construction or fabrication of any elements.	REV	DATE					Project No.	116	Scale		1 : 50	
	All dimensions are from structure-to-structure unless indicated otherwise.		A	YY.MM.DD					Project	85, Leather Lane, NW1	Origination Date			20.09.01
	Elements of structure and services are indicated for coordination purposes. For full structural and services layouts refer to Structural and Services Engineer's drawings.	Any discrepancies between figured dimensions to be reported to architect for clarification prior to commencing work.		Various updates - * changes bubbled					Drawing Title	Existing G.01 Internal Elevation	Status		Planning	
		For legend see cover sheet.									Drawing No.	0404	Rev	
		© Copyright reserved.												

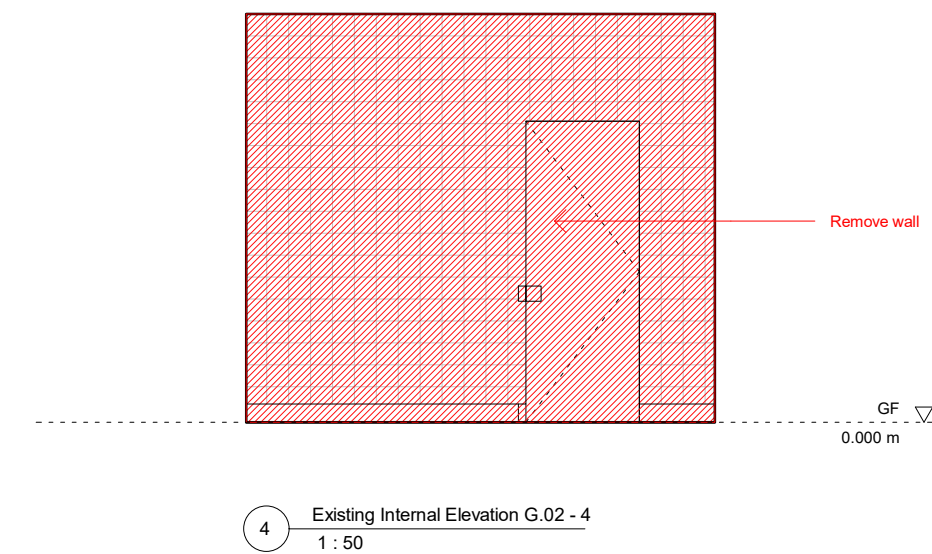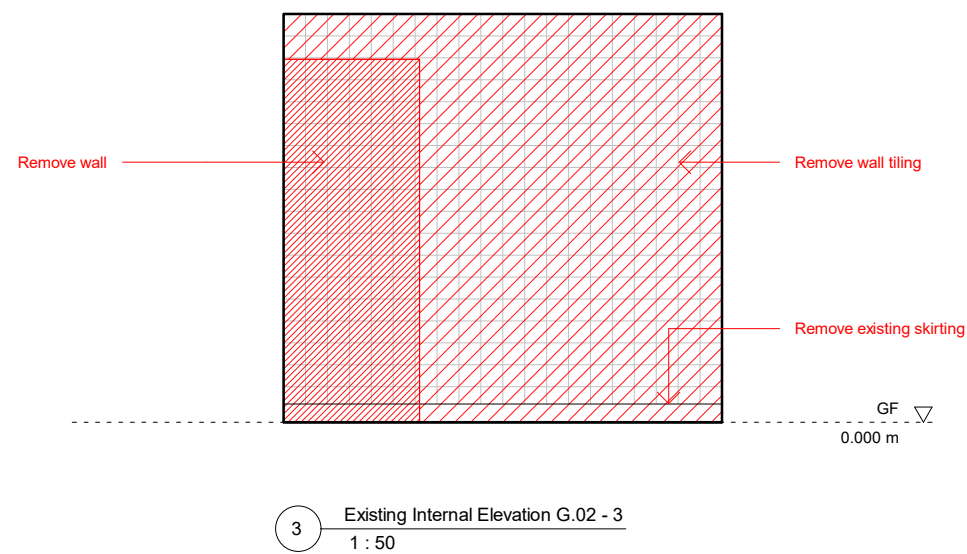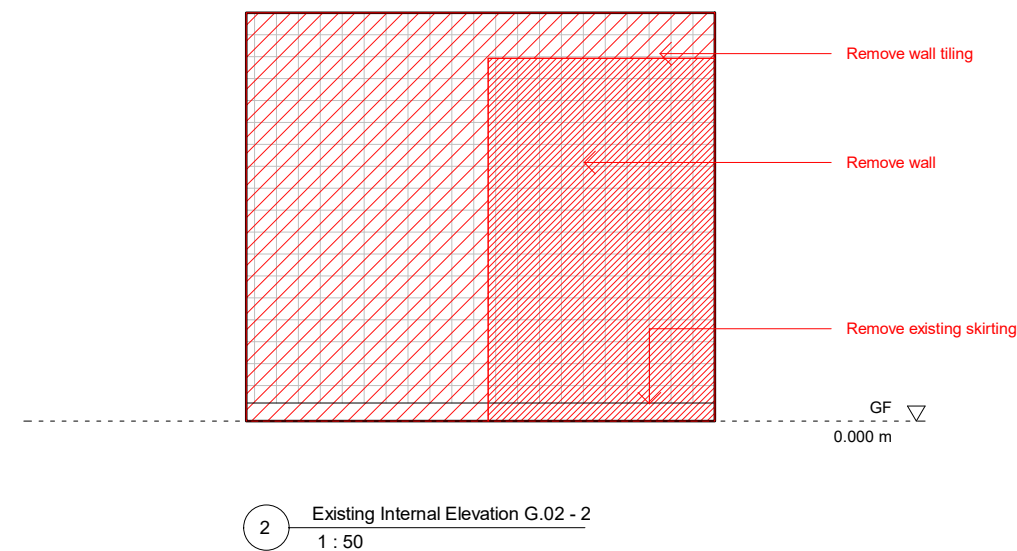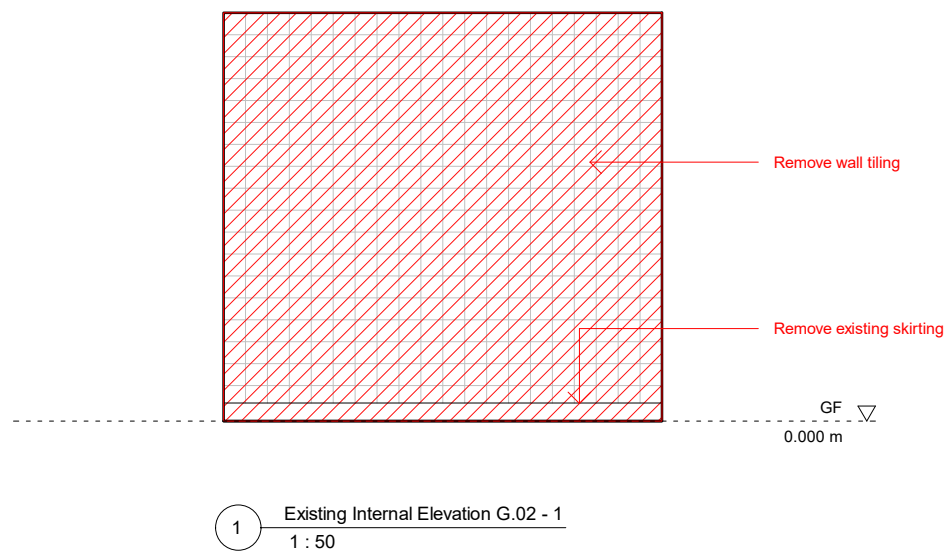


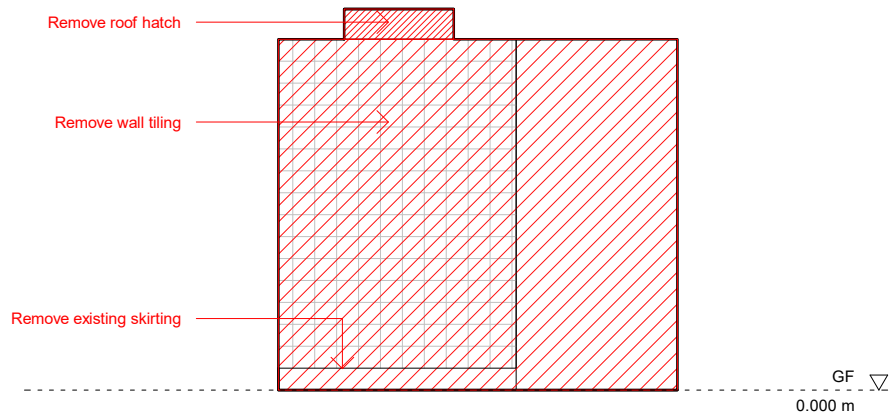


1 Existing Internal Elevation G.03 - 1
1 : 50

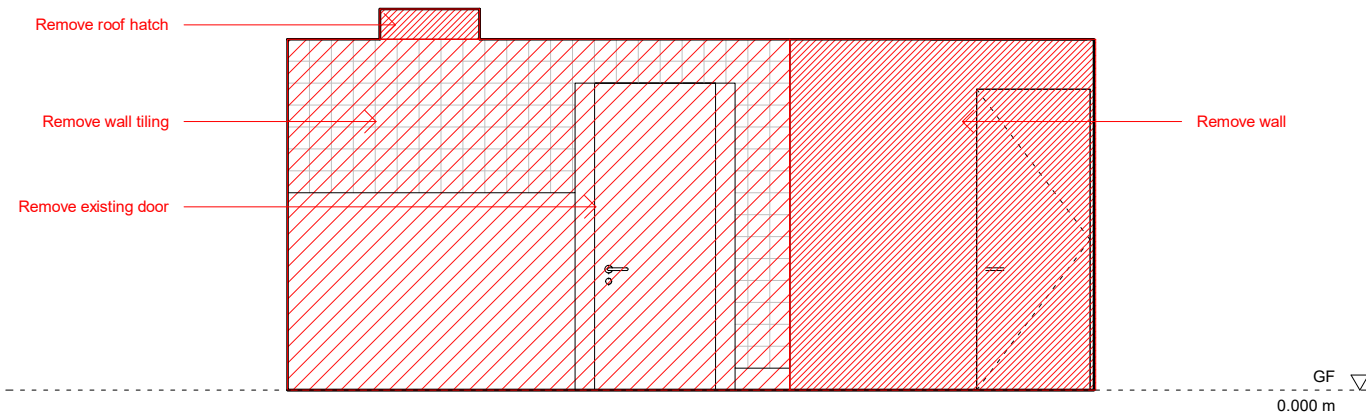


2 Existing Internal Elevation G.03 - 2
1 : 50

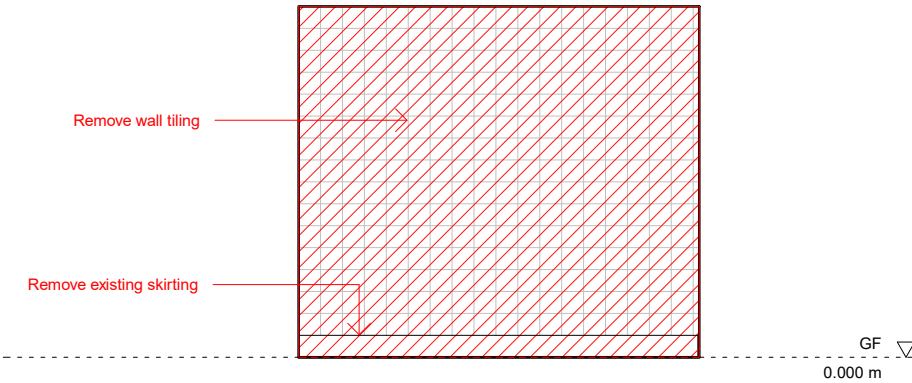


3 Existing Internal Elevation G.03 - 3
1 : 50

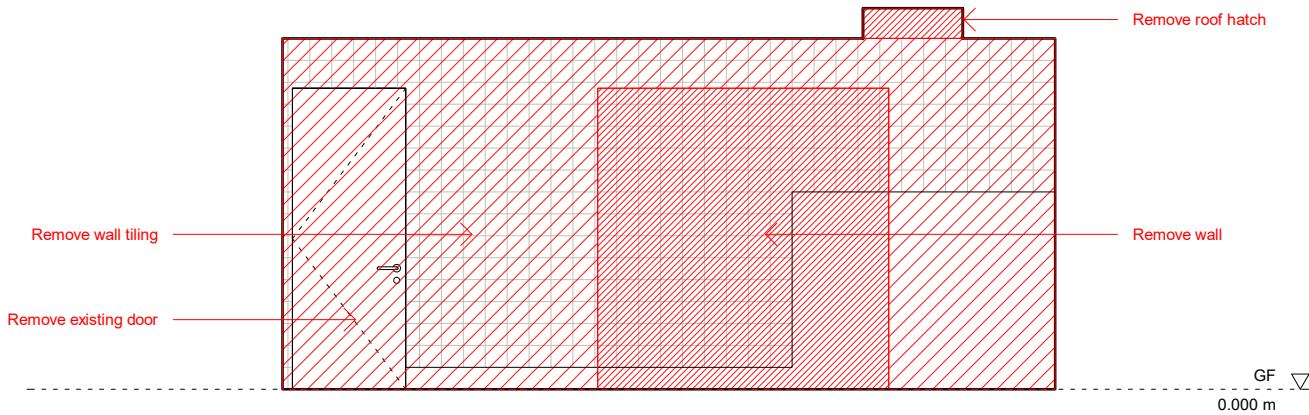


4 Existing Internal Elevation G.03 - 4
1 : 50

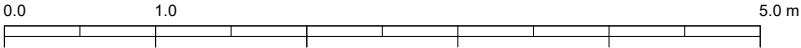


<div>Design Lead:</div> <div>MATHESON WHITELEY</div> <div>Unit 2, 1-7 Orsman Road, London N1 5RA +44 (0)207 033 3589 studio@mathesonwhiteley.com</div>	NOTES	Do not scale directly from drawing. All dimensions to be checked on site prior to construction or fabrication of any elements.	REV	DATE					Project No.	116	Scale		1 : 50			
	All dimensions are from structure-to-structure unless indicated otherwise.		A	YY.MM.DD					Project	85, Leather Lane, NW 1	Origination Date				20.09.01	
	Elements of structure and services are indicated for coordination purposes. For full structural and services layouts refer to Structural and Services Engineer's drawings.	Any discrepancies between figured dimensions to be reported to architect for clarification prior to commencing work.		Various updates - * changes bubbled					Drawing Title	Existing G.03 Internal Elevation	Status		Planning			
		For legend see cover sheet.									Drawing No.	0406	Rev			
		© Copyright reserved.														

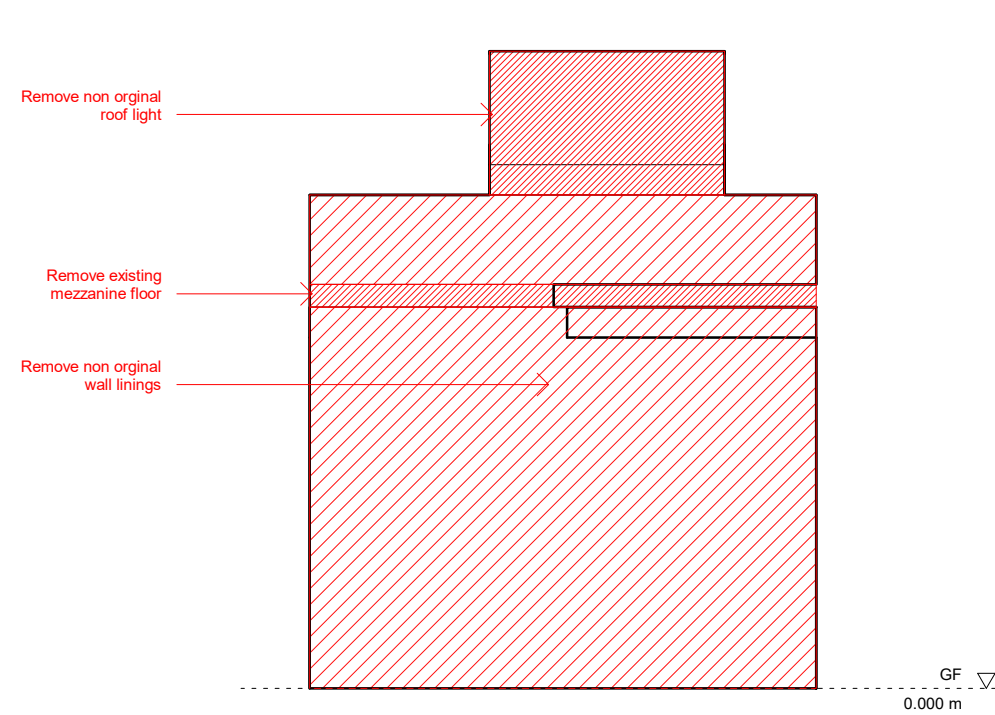


1 Existing Internal Elevation G.04 - 1
1 : 50

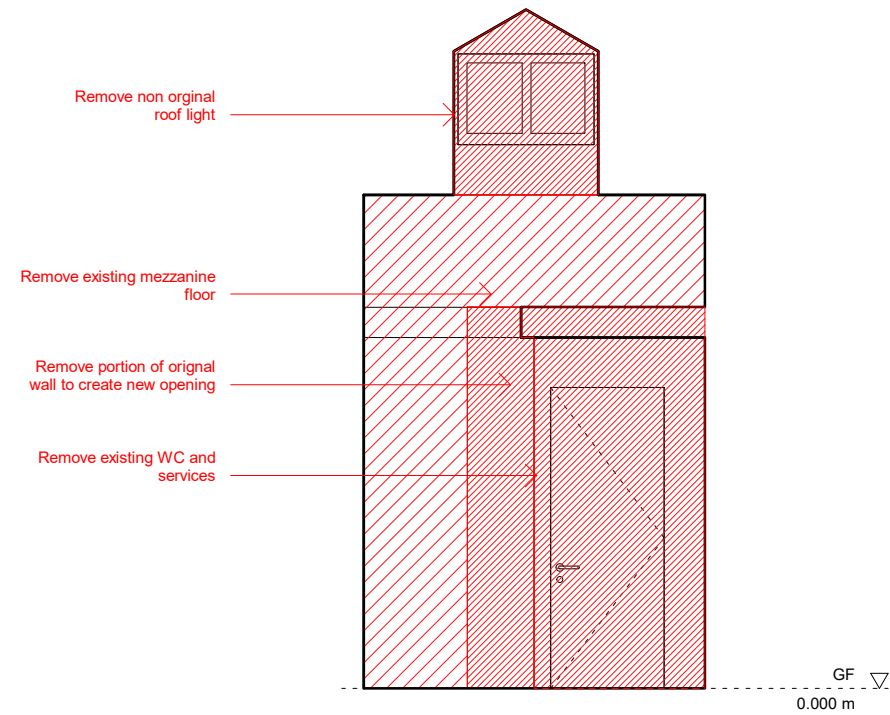


2 Existing Internal Elevation G.04 - 2
1 : 50

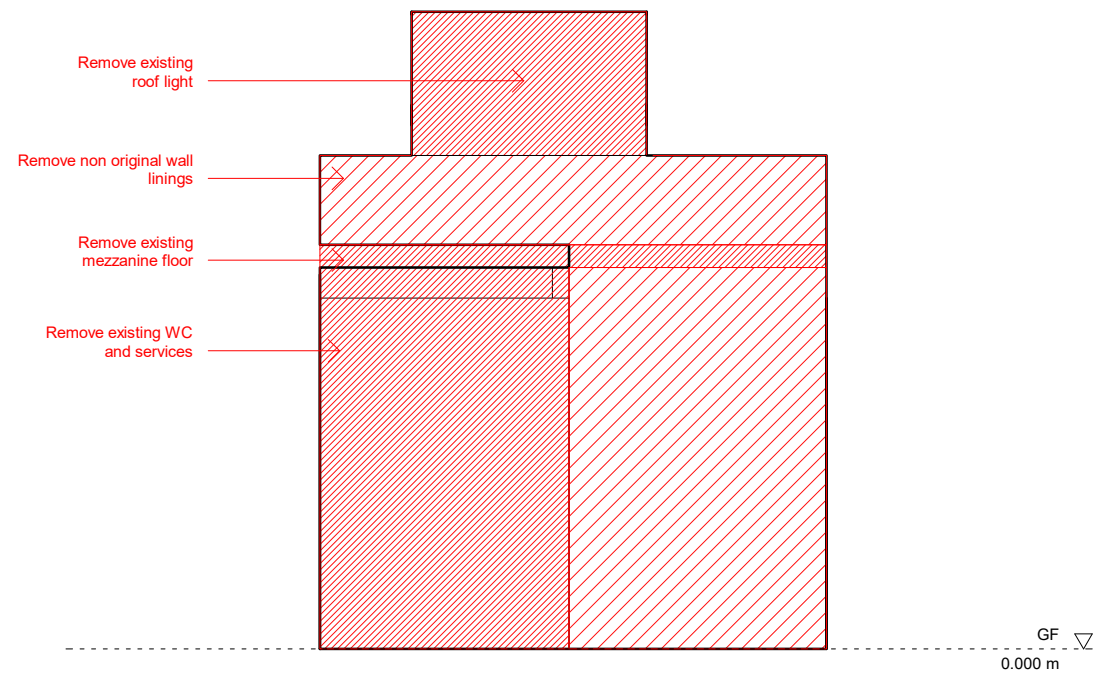


3 Existing Internal Elevation G.04 - 3
1 : 50

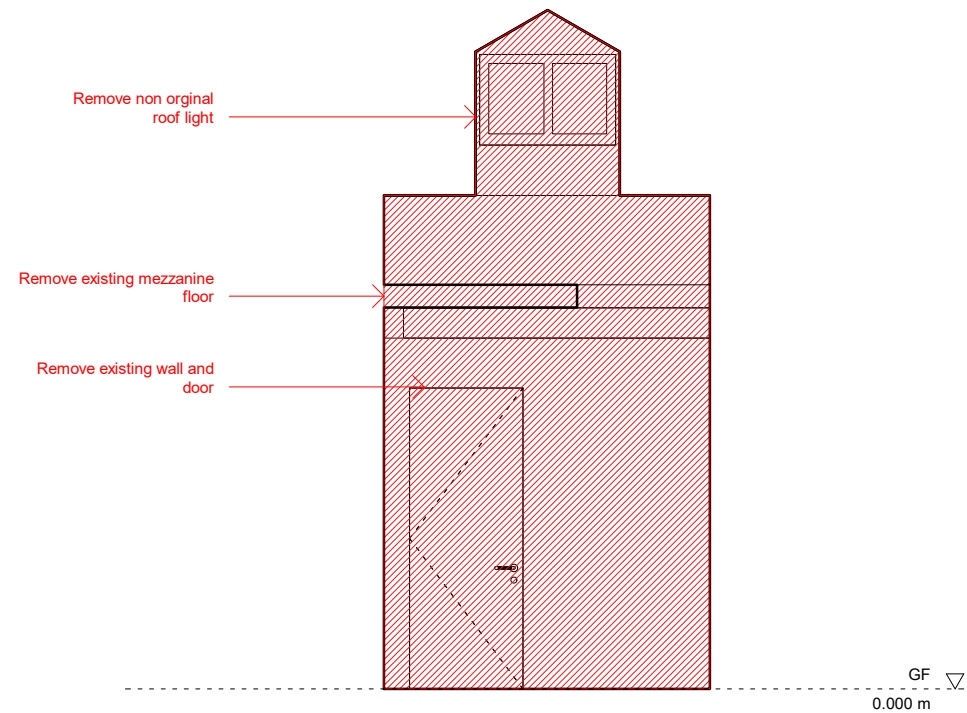


4 Existing Internal Elevation G.04 - 4
1 : 50

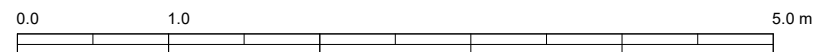


<div>Design Lead:</div> <div>MATHESON WHITELEY</div> <div>Unit 2, 1-7 Orsman Road, London N1 5RA +44 (0)207 033 3589 studio@mathesonwhiteley.com</div>	<div>NOTES</div> <div>All dimensions are from structure-to-structure unless indicated otherwise.</div> <div>Elements of structure and services are indicated for coordination purposes. For full structural and services layouts refer to Structural and Services Engineer's drawings.</div>	<div>Do not scale directly from drawing. All dimensions to be checked on site prior to construction or fabrication of any elements.</div> <div>Any discrepancies between figured dimensions to be reported to architect for clarification prior to commencing work.</div> <div>For legend see cover sheet.</div> <div>© Copyright reserved.</div>	<div>REV</div> <div>A</div> <div>DATE</div> <div>Comments</div> <div>YY.MM.DD</div> <div>Various updates -</div> <div>* changes bubbled</div>	Project No. 116		Scale 1 : 50	
				Project 85, Leather Lane, NW1		Origination Date 20.09.01	
				Drawing Title Existing G.04 Internal Elevation		Status Planning	
						Drawing No. 0407	Rev

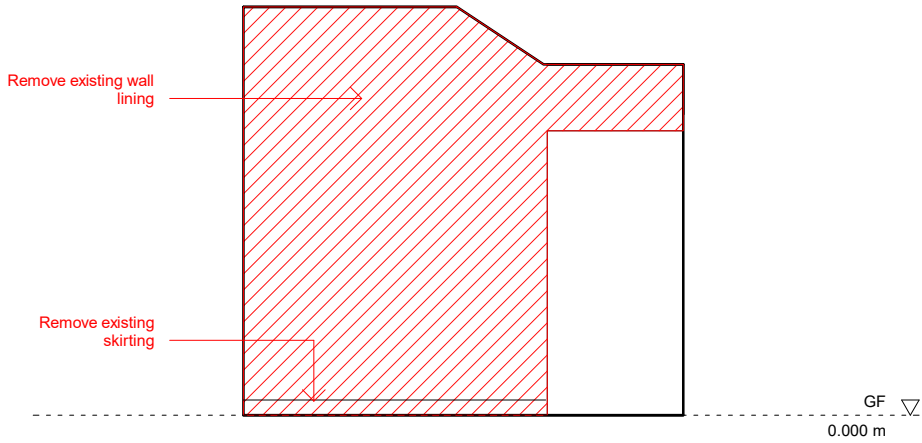


1 Existing Internal Elevation G.05 - 1
1 : 50

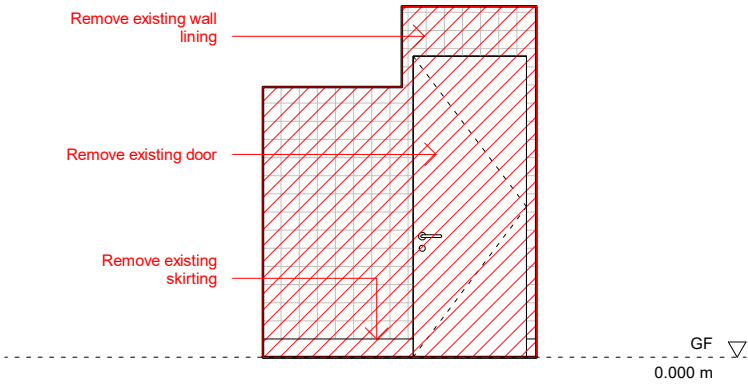


2 Existing Internal Elevation G.05 - 2
1 : 50

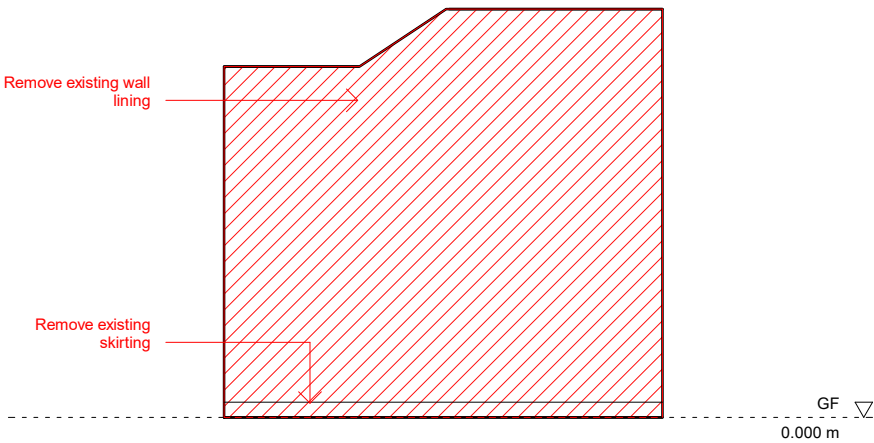


3 Existing Internal Elevation G.05 - 3
1 : 50

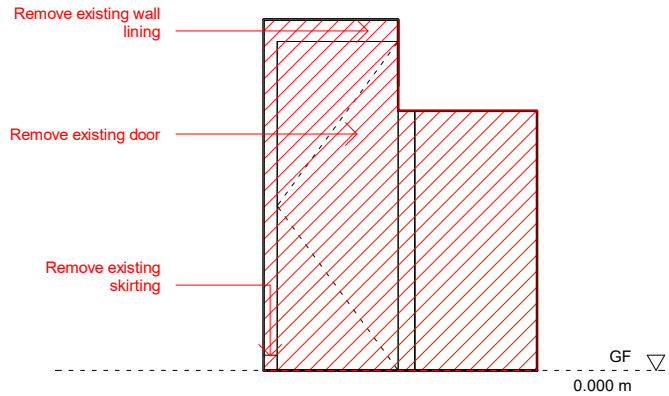


4 Existing Internal Elevation G.05 - 4
1 : 50

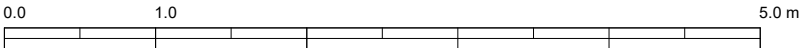


<div>Design Lead:</div> <div>MATHESON WHITELEY</div> <div>Unit 2, 1-7 Orsman Road, London N1 5RA +44 (0)207 033 3589 studio@mathesonwhiteley.com</div>	<div>NOTES</div> <div>All dimensions are from structure-to-structure unless indicated otherwise.</div> <div>Elements of structure and services are indicated for coordination purposes. For full structural and services layouts refer to Structural and Services Engineer's drawings.</div>	<div>Do not scale directly from drawing. All dimensions to be checked on site prior to construction or fabrication of any elements.</div> <div>Any discrepancies between figured dimensions to be reported to architect for clarification prior to commencing work.</div> <div>For legend see cover sheet.</div> <div>© Copyright reserved.</div>	<div>REV</div> <div>A</div> <div>DATE</div> <div>COMMENTS</div> <div>YY.MM.DD</div> <div>Various updates -</div> <div>* changes bubbled</div>		Project No. 116		Scale 1 : 50	
					Project 85, Leather Lane, NW1		Origination Date 20.09.01	
					Drawing Title Existing G.06 Internal Elevation		Status Planning	
					Drawing No. 0408		Rev	

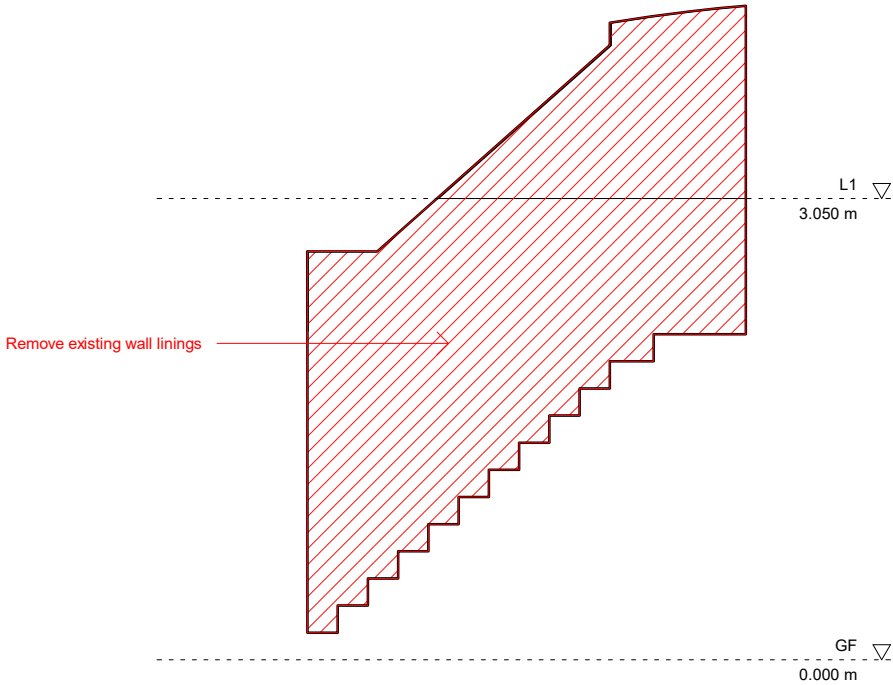


1 Existing Internal Elevation G.06 - 1
1 : 50

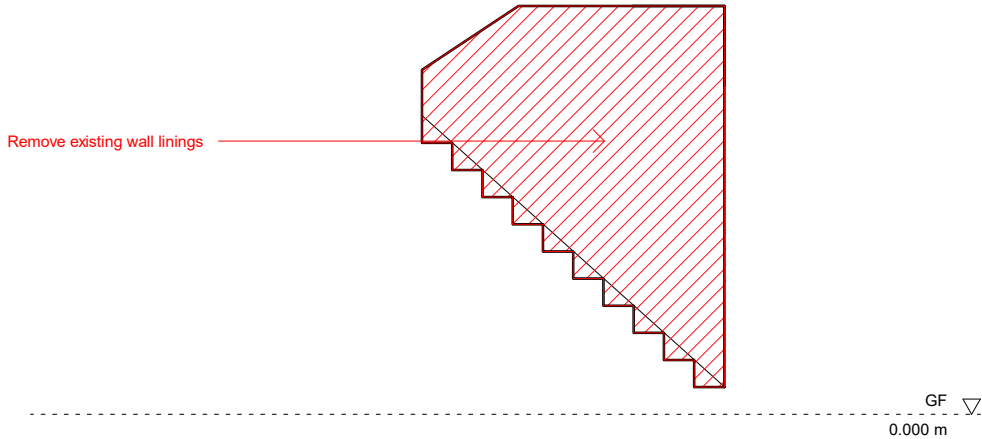


3 Existing Internal Elevation G.06 - 3
1 : 50

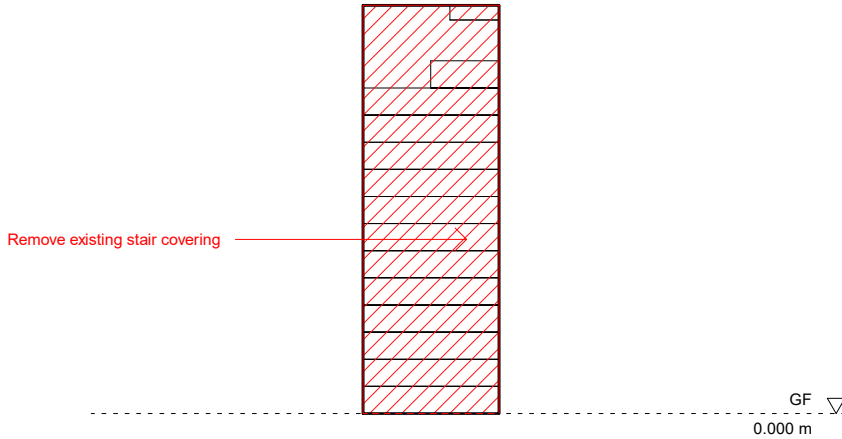


2 Existing Internal Elevation G.06 - 2
1 : 50

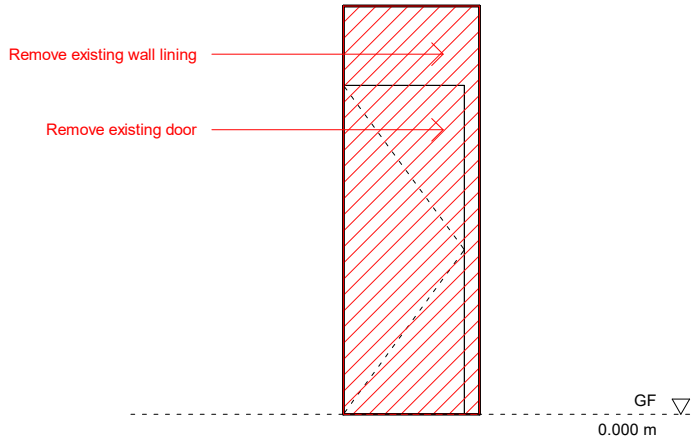


4 Existing Internal Elevation G.06 - 4
1 : 50

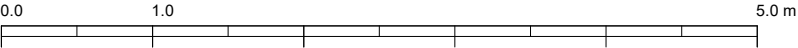


<div>Design Lead:</div> <div>MATHESON WHITELEY</div> <div>Unit 2, 1-7 Orsman Road, London N1 5RA +44 (0)207 033 3589 studio@mathesonwhiteley.com</div>	<div>NOTES</div> <div>All dimensions are from structure-to-structure unless indicated otherwise.</div> <div>Elements of structure and services are indicated for coordination purposes. For full structural and services layouts refer to Structural and Services Engineer's drawings.</div>	<div>Do not scale directly from drawing. All dimensions to be checked on site prior to construction or fabrication of any elements.</div> <div>Any discrepancies between figured dimensions to be reported to architect for clarification prior to commencing work.</div> <div>For legend see cover sheet.</div> <div>© Copyright reserved.</div>	<div>REV</div> <div>A</div> <div>DATE</div> <div>Comments</div> <div>YY.MM.DD</div> <div>Various updates -</div> <div>* changes bubbled</div>		Project No. 116		Scale 1 : 50	
					Project 85, Leather Lane, NW1		Origination Date 20.09.01	
					Drawing Title Existing G.07 Internal Elevation		Status Planning	
					Drawing No. 0409		Rev	

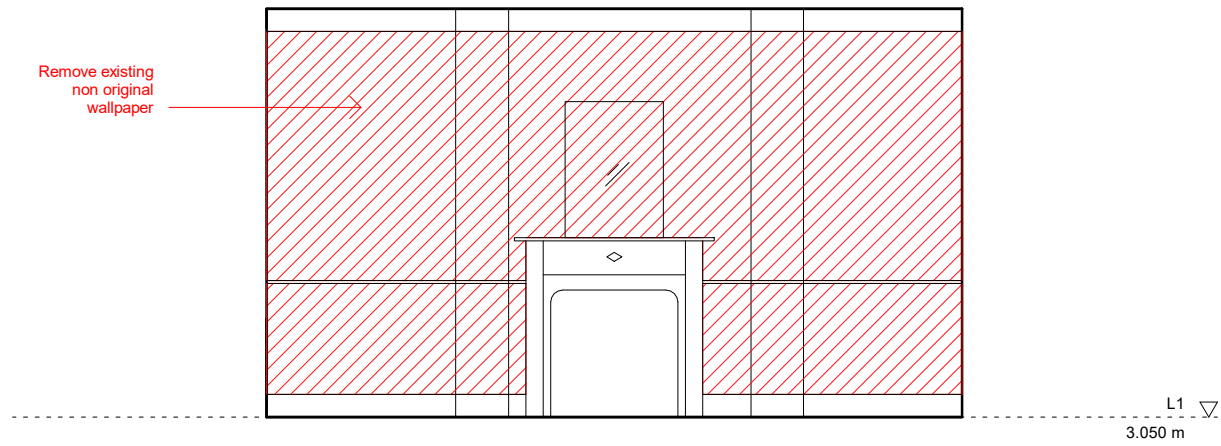


1 Existing Internal Elevation 1.01 - 1
1 : 50

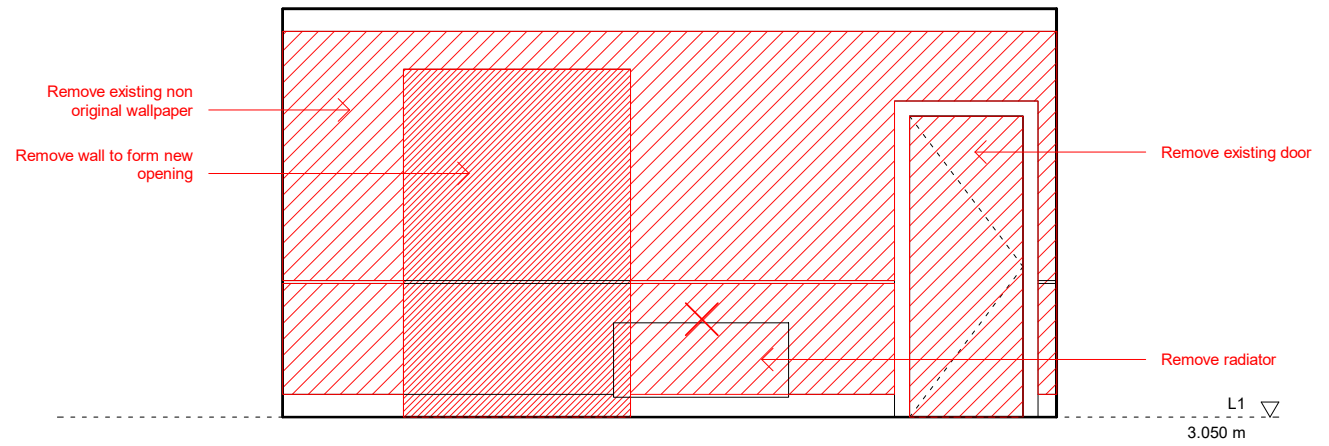


2 Existing Internal Elevation 1.01 - 2
1 : 50

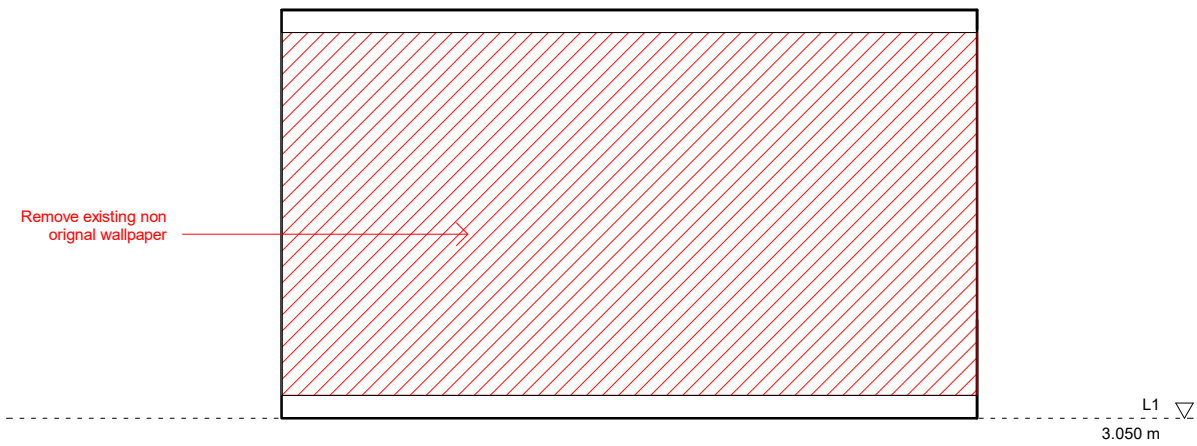


3 Existing Internal Elevation 1.01 - 3
1 : 50

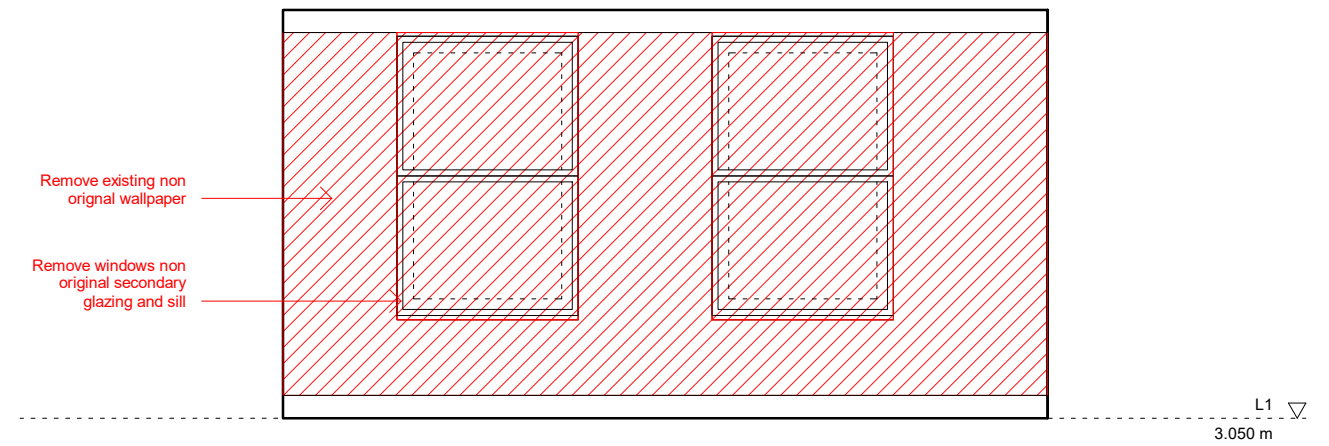


4 Existing Internal Elevation 1.01 - 4
1 : 50

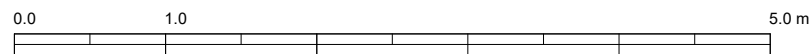


<div>Design Lead:</div> <div>MATHESON WHITELEY</div> <div>Unit 2, 1-7 Orsman Road, London N1 5RA +44 (0)207 033 3589 studio@mathesonwhiteley.com</div>	<div>NOTES</div> <div>All dimensions are from structure-to-structure unless indicated otherwise.</div> <div>Elements of structure and services are indicated for coordination purposes. For full structural and services layouts refer to Structural and Services Engineer's drawings.</div>	<div>Do not scale directly from drawing. All dimensions to be checked on site prior to construction or fabrication of any elements.</div> <div>Any discrepancies between figured dimensions to be reported to architect for clarification prior to commencing work.</div> <div>For legend see cover sheet.</div> <div>© Copyright reserved.</div>	<div>REV</div> <div>A</div> <div>DATE</div> <div>Comments</div> <div>YY.MM.DD</div> <div>Various updates -</div> <div>* changes bubbled</div>	Project No. 116		Scale 1 : 50	
				Project 85, Leather Lane, NW1		Origination Date 20.09.01	
				Drawing Title Existing 1.01 Internal Elevation		Status Planning	
						Drawing No. 0410	Rev

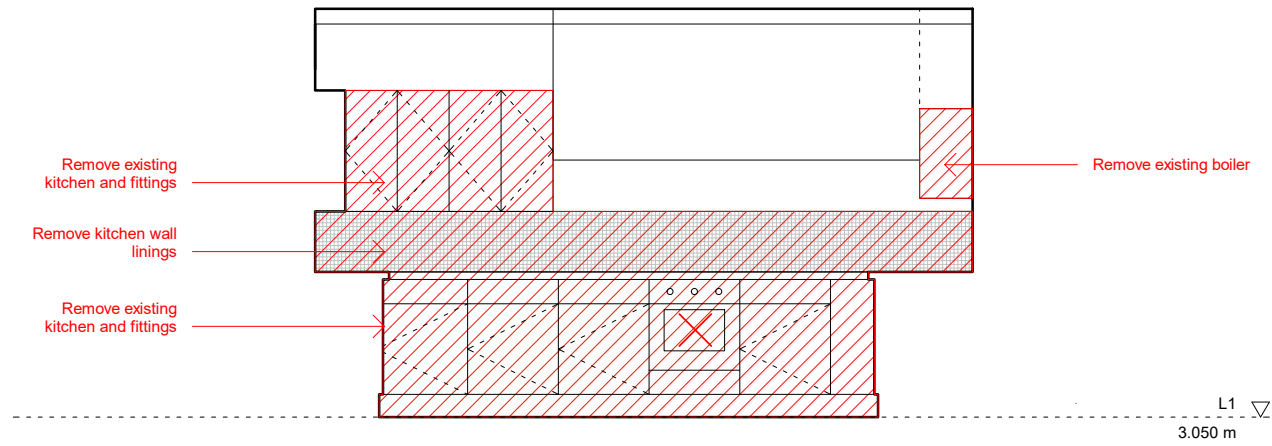


1 Existing Internal Elevation 1.02 - 1
1 : 50

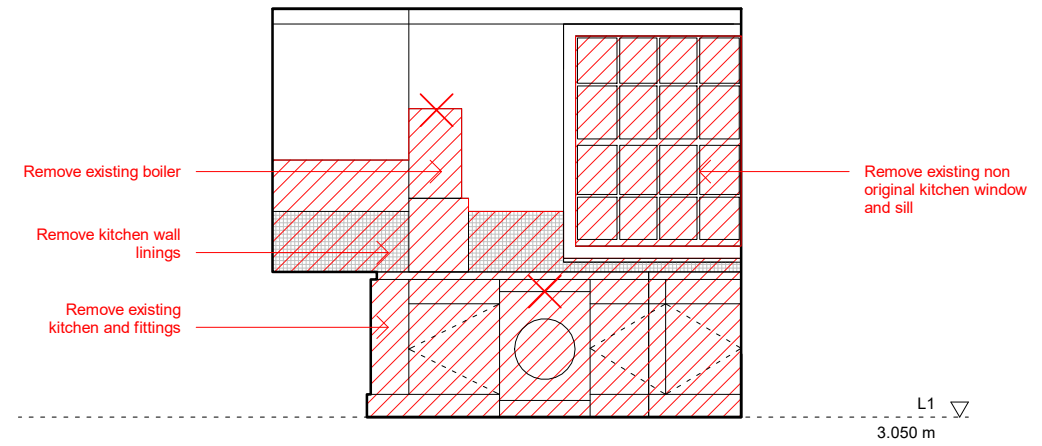


2 Existing Internal Elevation 1.02 - 2
1 : 50

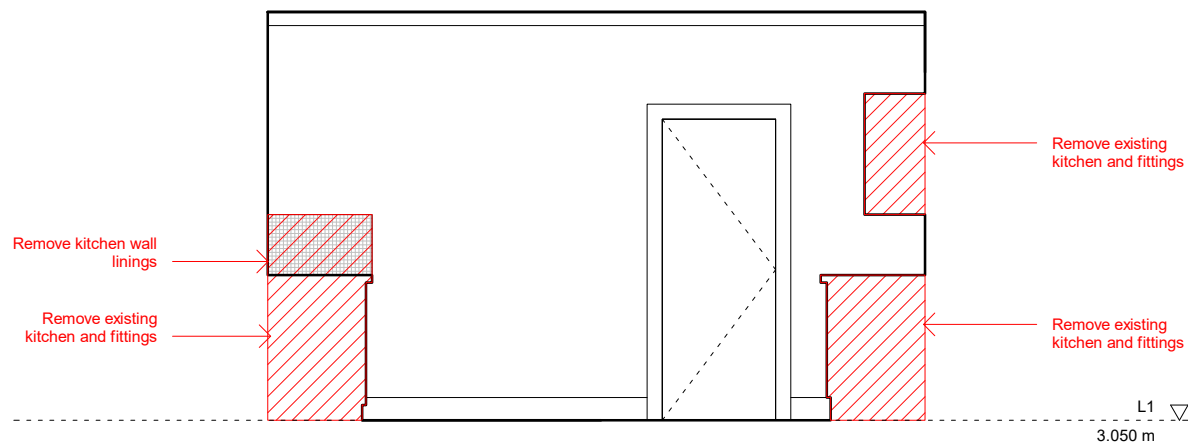






3 Existing Internal Elevation 1.02 - 3
1 : 50

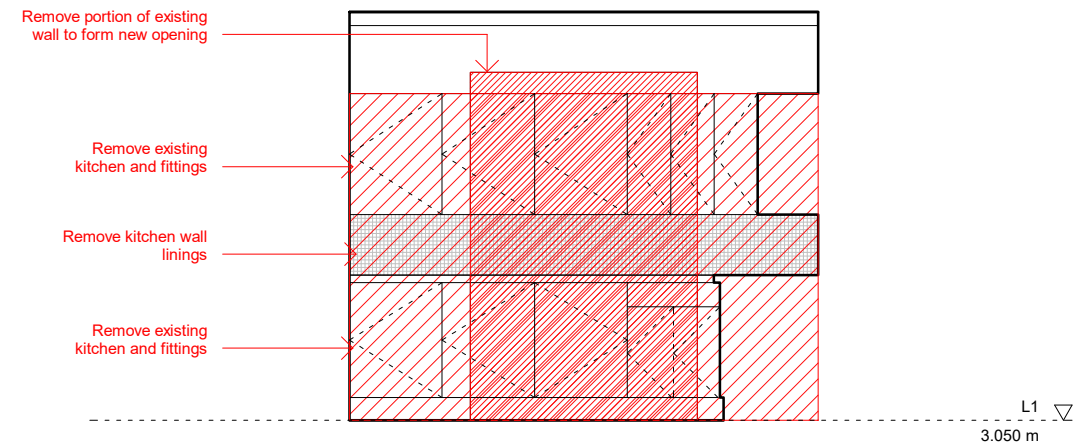






4 Existing Internal Elevation 1.02 - 4
1 : 50

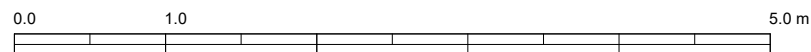





<div>Design Lead:</div> <div>MATHESON WHITELEY</div> <div>Unit 2, 1-7 Orsman Road, London N1 5RA +44 (0)207 033 3589 studio@mathesonwhiteley.com</div>	<div>NOTES</div> <div>All dimensions are from structure-to-structure unless indicated otherwise.</div> <div>Elements of structure and services are indicated for coordination purposes. For full structural and services layouts refer to Structural and Services Engineer's drawings.</div>	<div>Do not scale directly from drawing. All dimensions to be checked on site prior to construction or fabrication of any elements.</div> <div>Any discrepancies between figured dimensions to be reported to architect for clarification prior to commencing work.</div> <div>For legend see cover sheet.</div> <div>© Copyright reserved.</div>	<div>REV</div> <div>A</div> <div>DATE</div> <div>COMMENTS</div> <div>YY.MM.DD</div> <div>Various updates -</div> <div>* changes bubbled</div>	Project No. 116		Scale 1 : 50	
				Project 85, Leather Lane, NW1		Origination Date 20.09.01	
				Drawing Title Existing 1.02 Internal Elevation		Status Planning	
						Drawing No. 0411	Rev

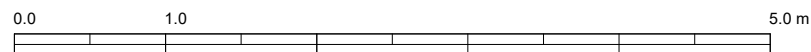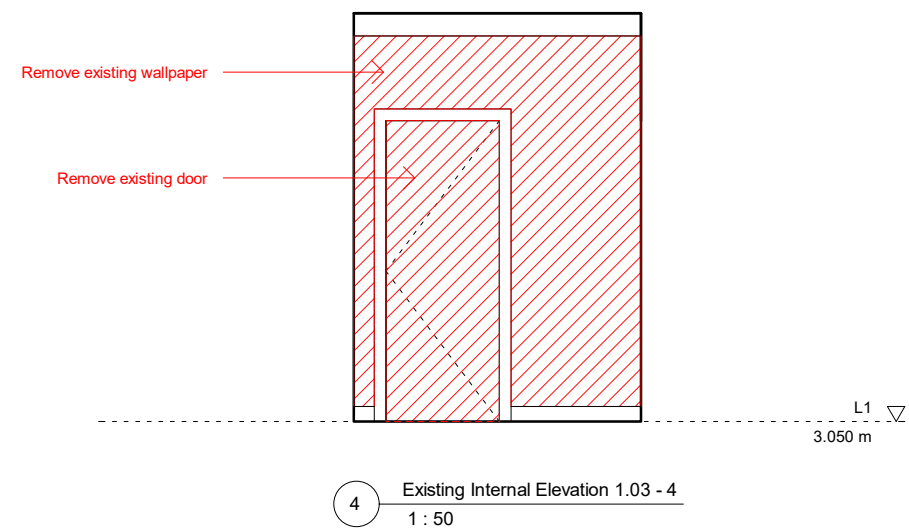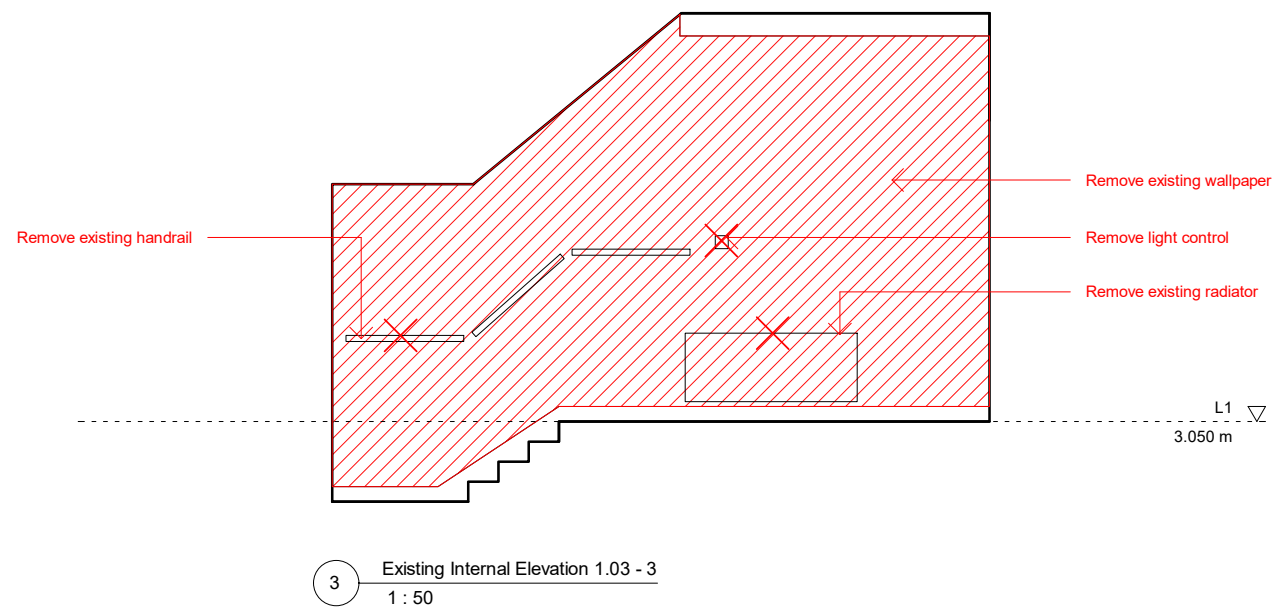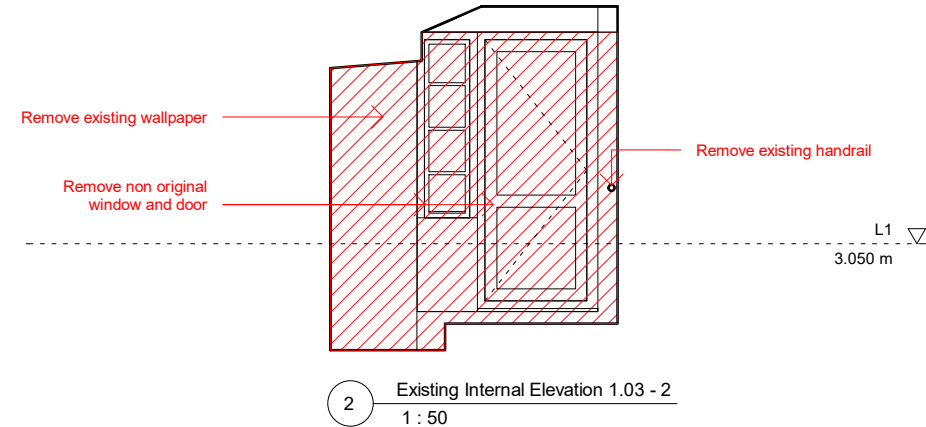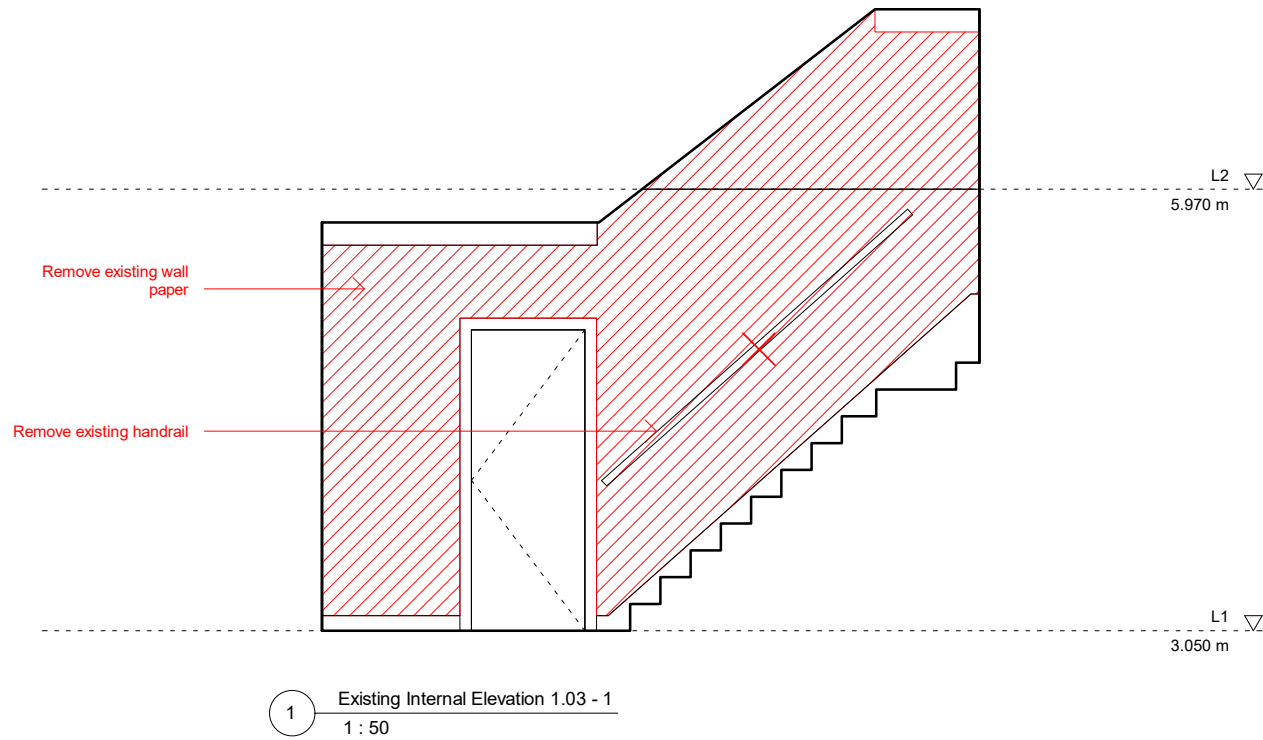






<div>Design Lead:</div> <div>MATHESON WHITELEY</div> <div>Unit 2, 1-7 Orsman Road, London N1 5RA +44 (0)207 033 3589 studio@mathesonwhiteley.com</div>	<div>NOTES</div> <div>All dimensions are from structure-to-structure unless indicated otherwise.</div> <div>Elements of structure and services are indicated for coordination purposes. For full structural and services layouts refer to Structural and Services Engineer's drawings.</div>	<div>Do not scale directly from drawing. All dimensions to be checked on site prior to construction or fabrication of any elements.</div> <div>Any discrepancies between figured dimensions to be reported to architect for clarification prior to commencing work.</div> <div>For legend see cover sheet.</div> <div>© Copyright reserved.</div>	<div>REV</div> <div>A</div> <div>DATE</div> <div>Comments</div> <div>YY.MM.DD</div> <div>Various updates -</div> <div>* changes bubbled</div>	Project No. 116		Scale 1 : 50	
				Project 85, Leather Lane, NW1		Origination Date 20.09.01	
				Drawing Title Existing 1.03 Internal Elevation		Status Planning	
						Drawing No. 0412 Rev	

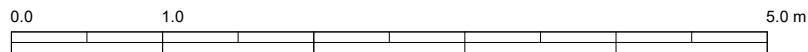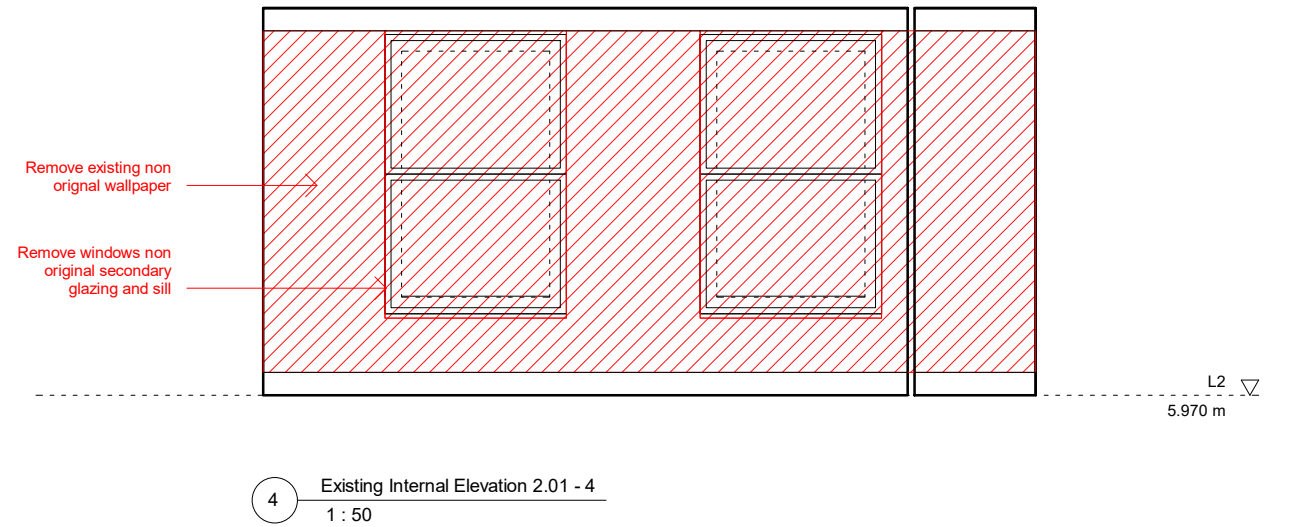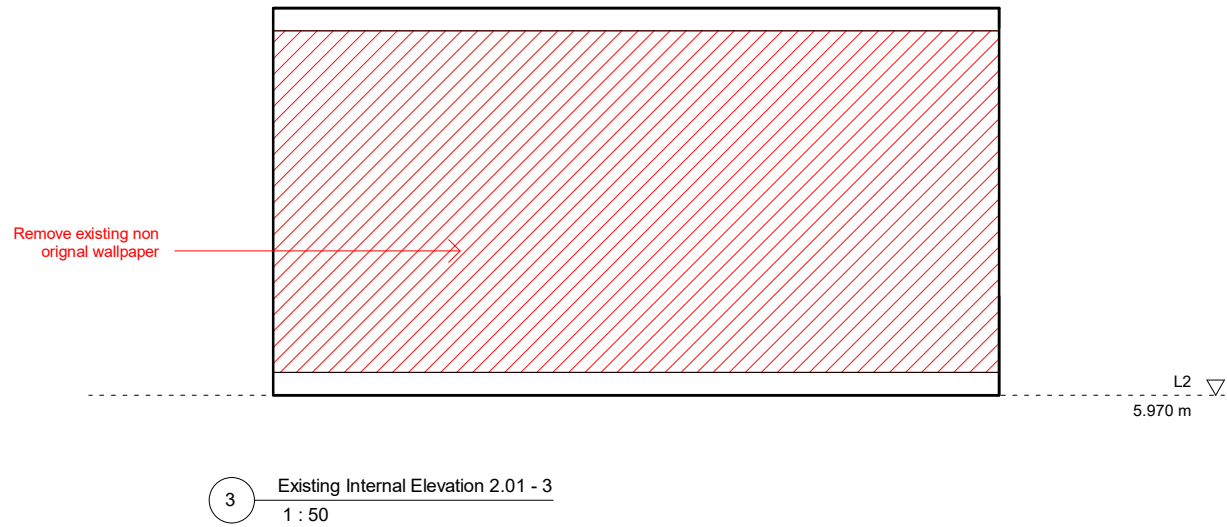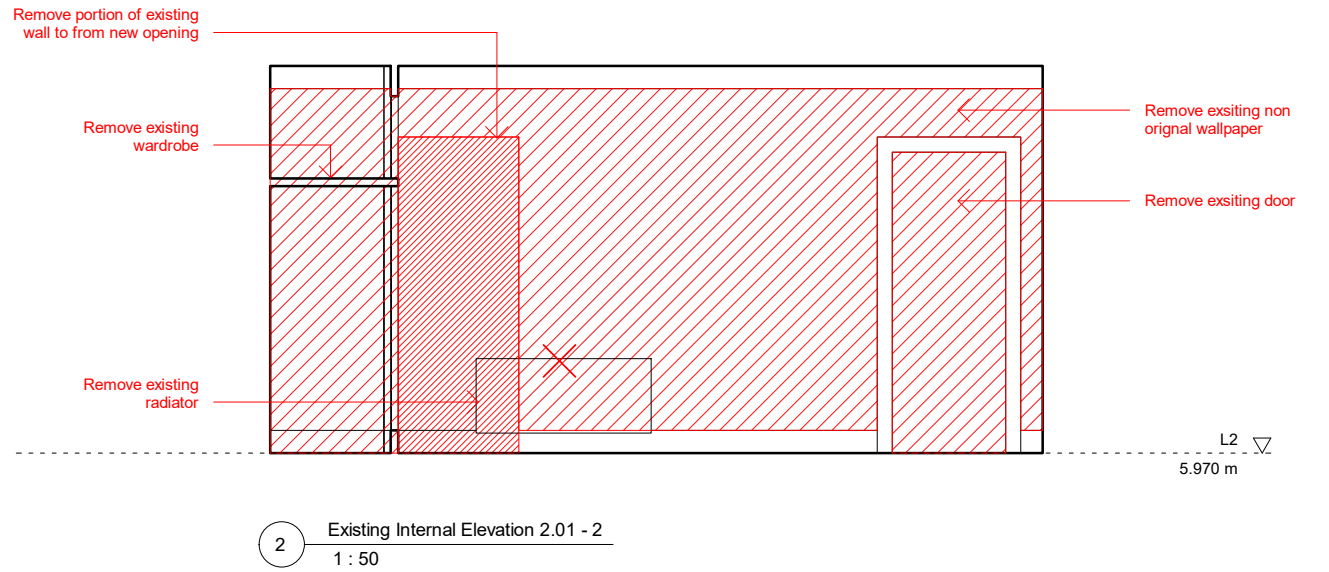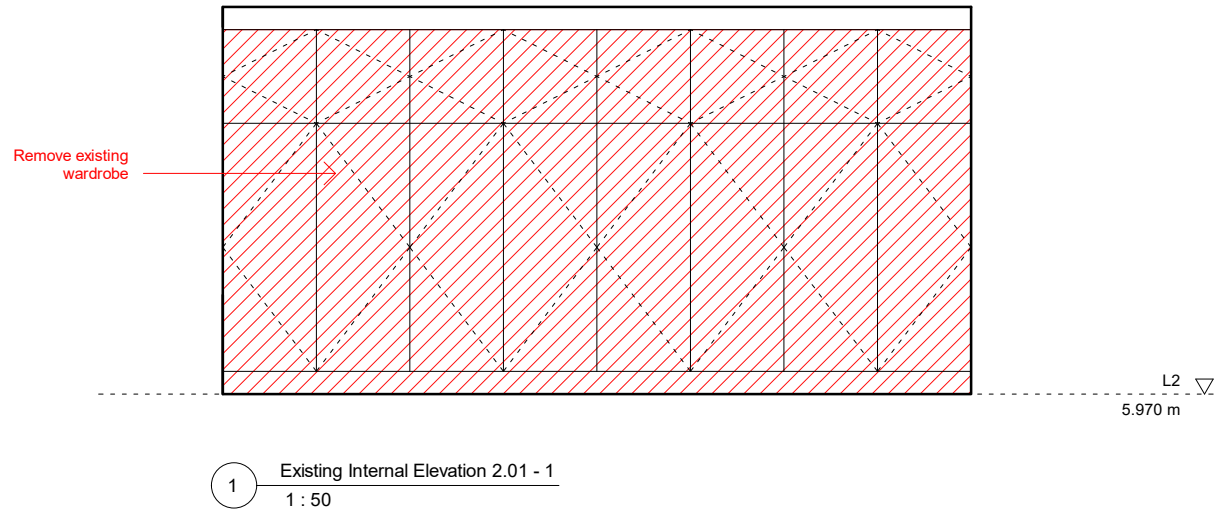


<div>Design Lead:</div> <div>MATHESON WHITELEY</div> <div>Unit 2, 1-7 Orsman Road, London N1 5RA +44 (0)207 033 3589 studio@mathesonwhiteley.com</div>	<div>NOTES</div> <div>All dimensions are from structure-to-structure unless indicated otherwise.</div> <div>Elements of structure and services are indicated for coordination purposes. For full structural and services layouts refer to Structural and Services Engineer's drawings.</div>	<div>Do not scale directly from drawing. All dimensions to be checked on site prior to construction or fabrication of any elements.</div> <div>Any discrepancies between figured dimensions to be reported to architect for clarification prior to commencing work.</div> <div>For legend see cover sheet.</div> <div>© Copyright reserved.</div>	<div>REV</div> <div>A</div> <div>DATE</div> <div>YY.MM.DD</div> <div>Comments</div> <div>Various updates - * changes bubbled</div>	Project No. 116		Scale 1 : 50	
				Project 85, Leather Lane, NW1		Origination Date 20.09.01	
				Drawing Title Existing 2.01 Internal Elevation		Status Planning	
						Drawing No. 0413	Rev

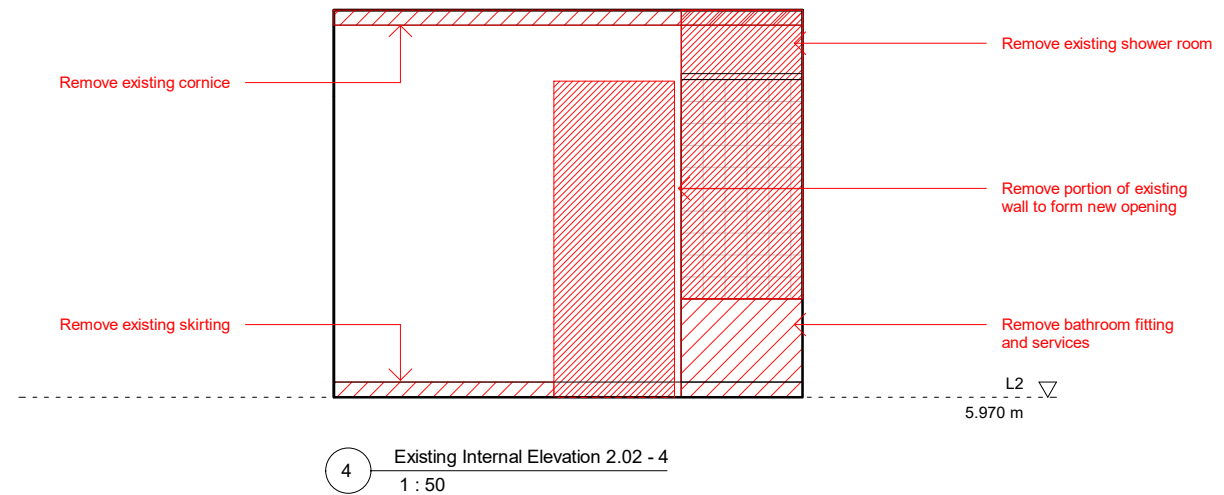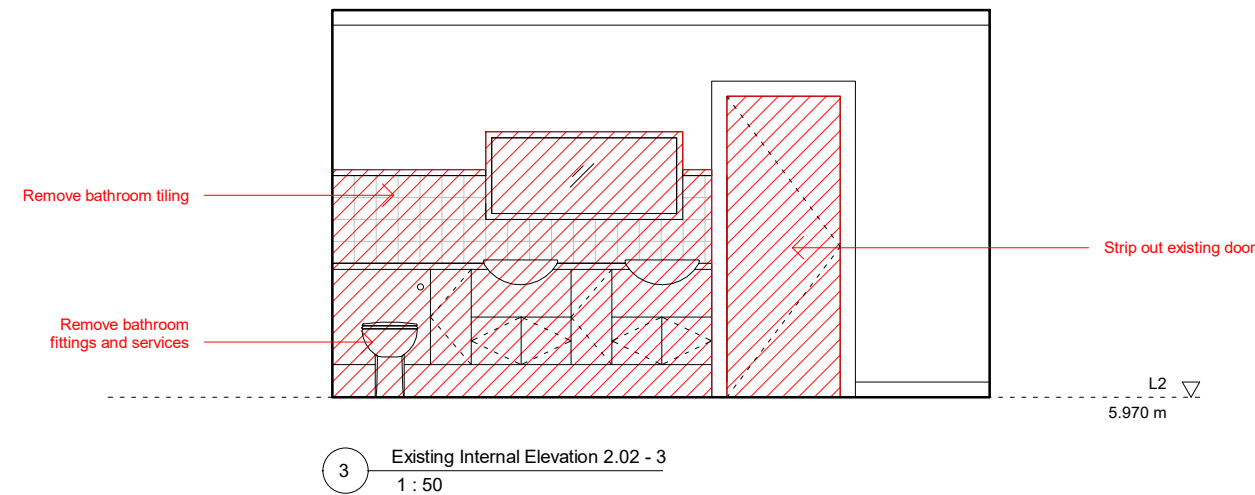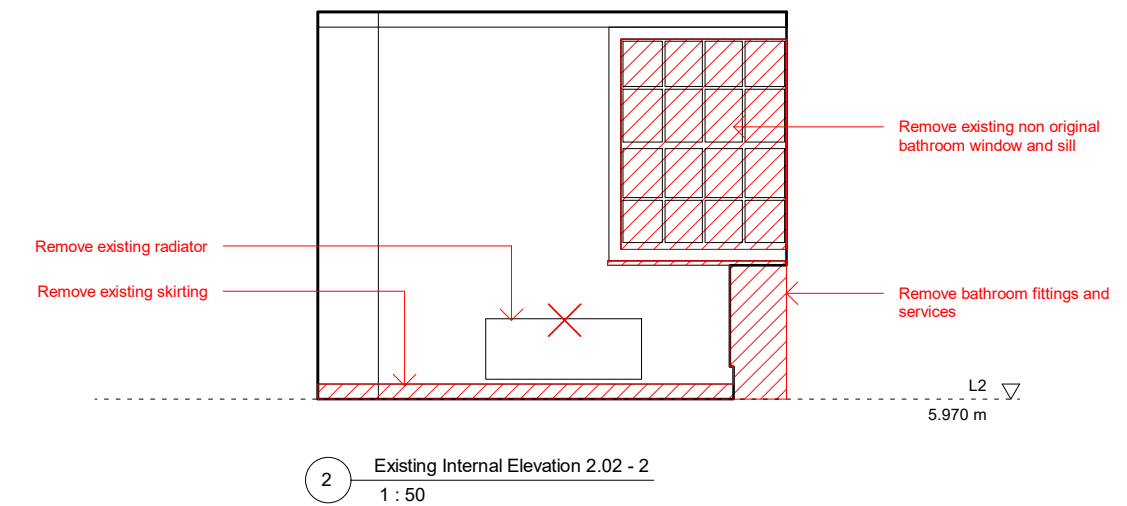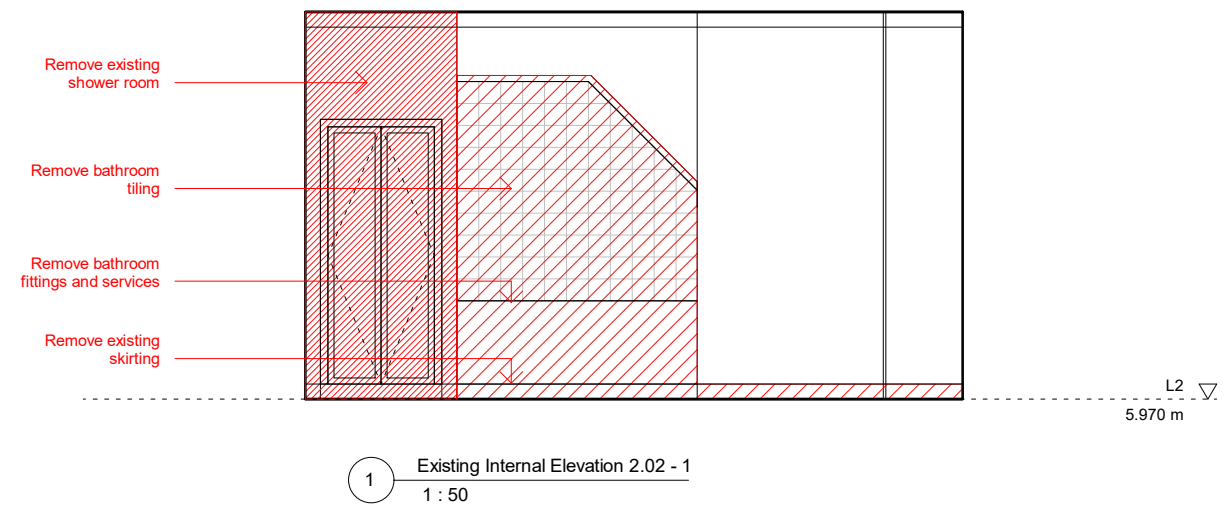


<div>Design Lead:</div> <div>MATHESON WHITELEY</div> <div>Unit 2, 1-7 Orsman Road, London N1 5RA +44 (0)207 033 3589 studio@mathesonwhiteley.com</div>	<div>NOTES</div> <div>All dimensions are from structure-to-structure unless indicated otherwise.</div> <div>Elements of structure and services are indicated for coordination purposes. For full structural and services layouts refer to Structural and Services Engineer's drawings.</div>	<div>Do not scale directly from drawing. All dimensions to be checked on site prior to construction or fabrication of any elements.</div> <div>Any discrepancies between figured dimensions to be reported to architect for clarification prior to commencing work.</div> <div>For legend see cover sheet.</div> <div>© Copyright reserved.</div>	<div>REV</div> <div>A</div> <div>DATE</div> <div>Comments</div> <div>YY.MM.DD</div> <div>Various updates -</div> <div>* changes bubbled</div>					<div>Project No.</div> <div>116</div>	<div>Scale</div> <div>1 : 50</div>	
				<div>Project</div> <div>85, Leather Lane, NW1</div>					<div>Origination Date</div> <div>20.09.01</div>	
				<div>Drawing Title</div> <div>Existing 2.02 Internal Elevation</div>					<div>Status</div> <div>Planning</div>	
						<div>Drawing No.</div> <div>0414</div>			<div>Rev</div>	

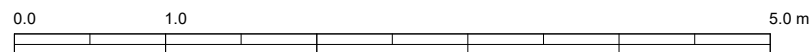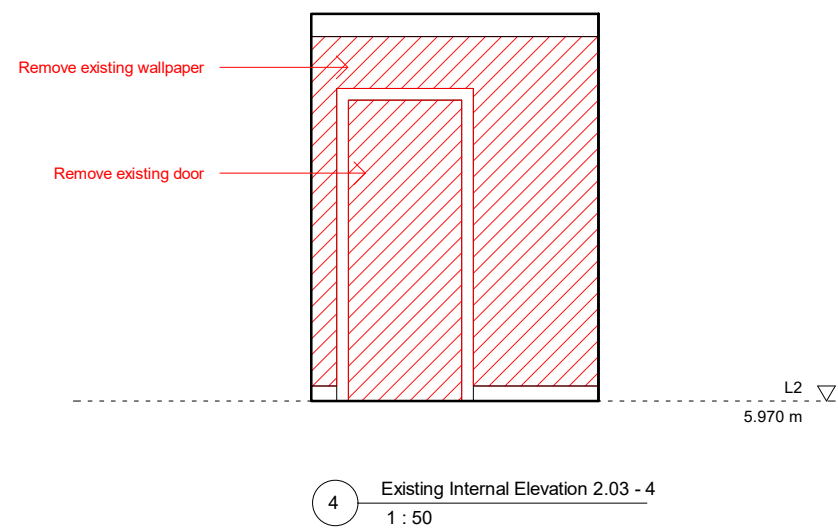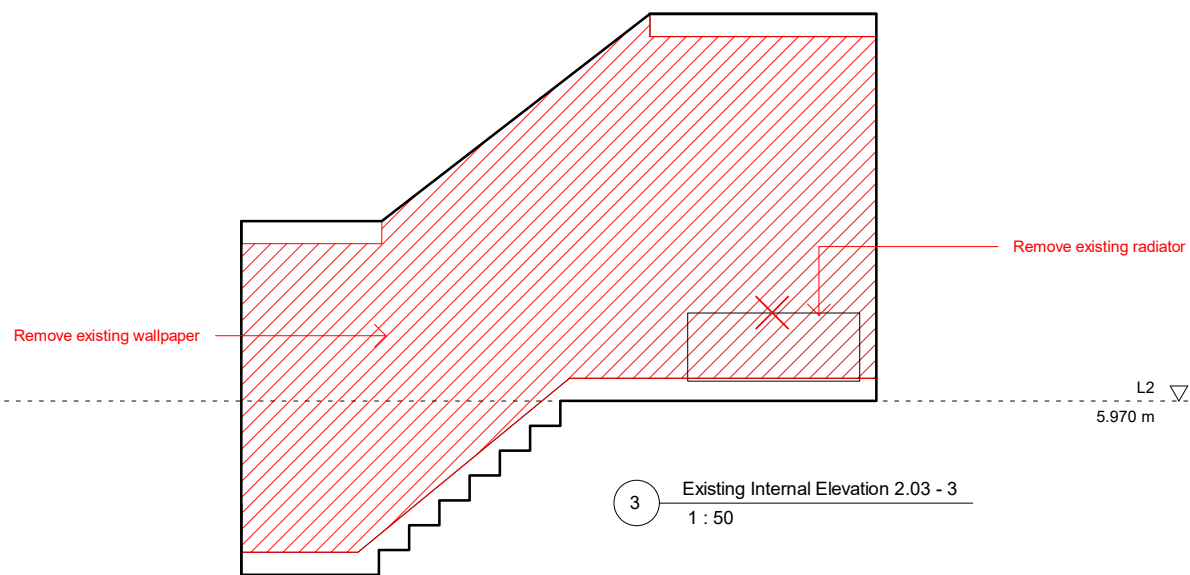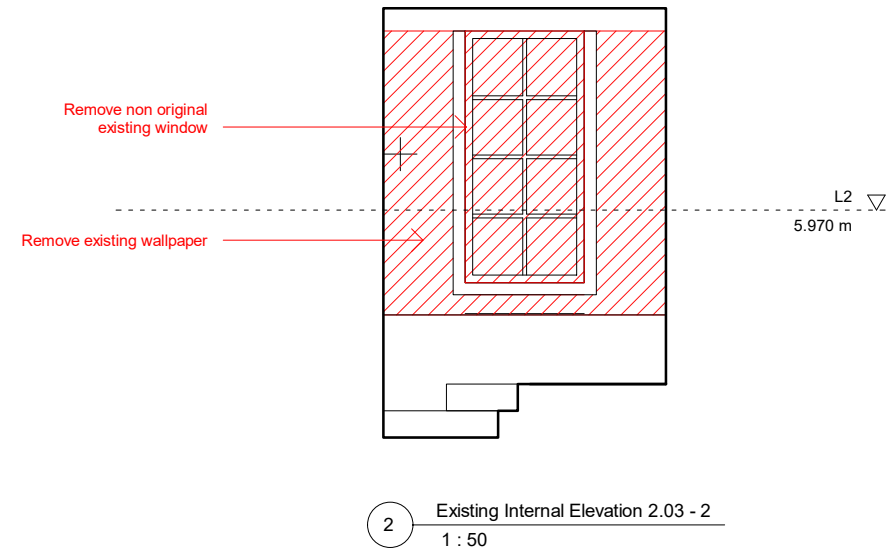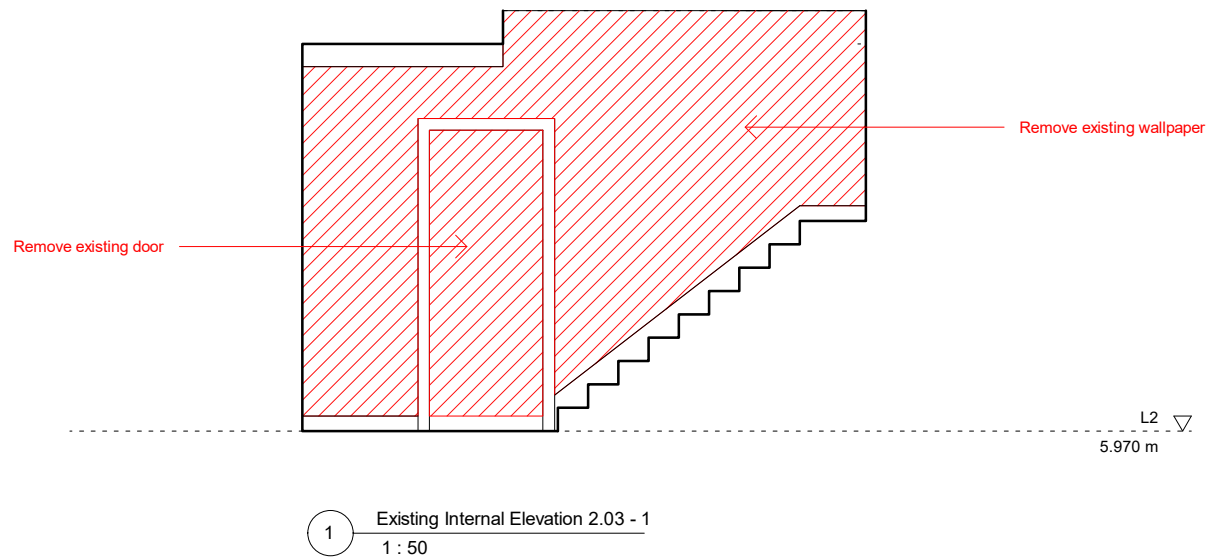


<div>Design Lead:</div> <div>MATHESON WHITELEY</div> <div>Unit 2, 1-7 Orsman Road, London N1 5RA +44 (0)207 033 3589 studio@mathesonwhiteley.com</div>	<div>NOTES</div> <div>All dimensions are from structure-to-structure unless indicated otherwise.</div> <div>Elements of structure and services are indicated for coordination purposes. For full structural and services layouts refer to Structural and Services Engineer's drawings.</div>	<div>Do not scale directly from drawing. All dimensions to be checked on site prior to construction or fabrication of any elements.</div> <div>Any discrepancies between figured dimensions to be reported to architect for clarification prior to commencing work.</div> <div>For legend see cover sheet.</div> <div>© Copyright reserved.</div>	<div>REV</div> <div>A</div> <div>DATE</div> <div>YY.MM.DD</div> <div>Comments</div> <div>Various updates -</div> <div>* changes bubbled</div>		Project No. 116		Scale 1 : 50	
					Project 85, Leather Lane, NW1		Origination Date 20.09.01	
					Drawing Title Existing 2.03 Internal Elevation		Status Planning	
					Drawing No. 0415		Rev	

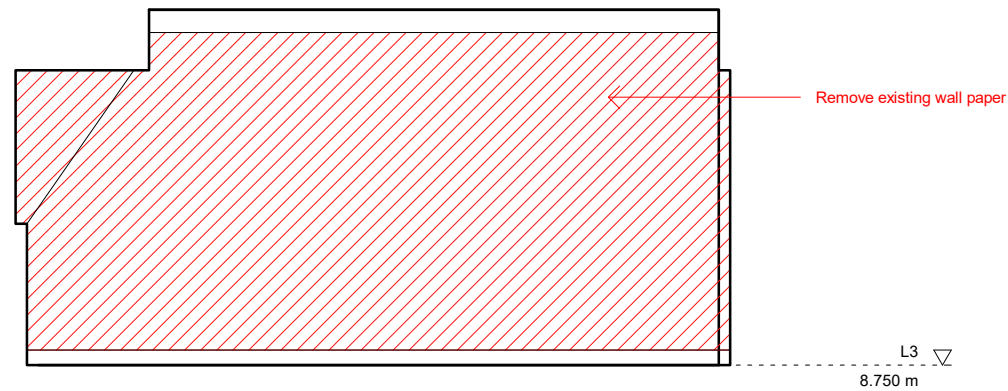


1 Existing Internal Elevation 3.01 - 1
1 : 50

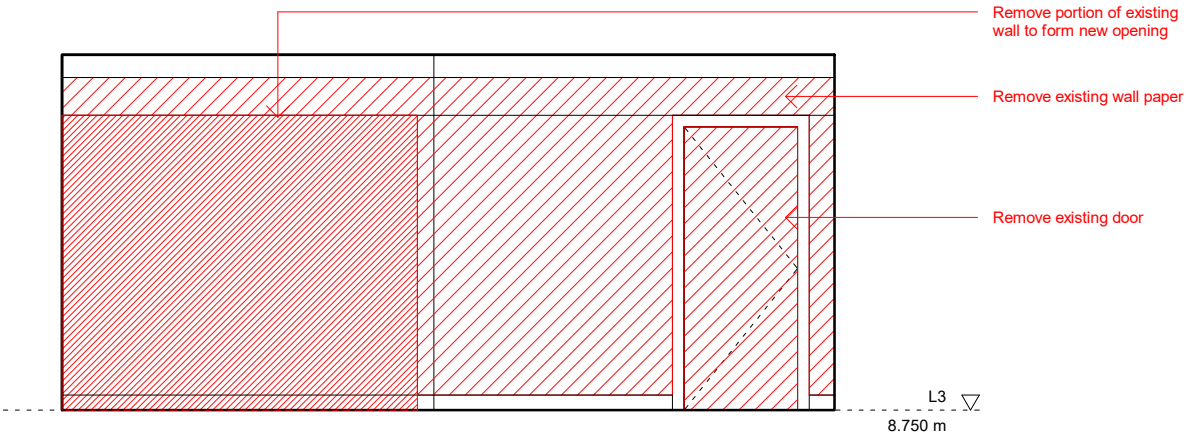


2 Existing Internal Elevation 3.01 - 2
1 : 50

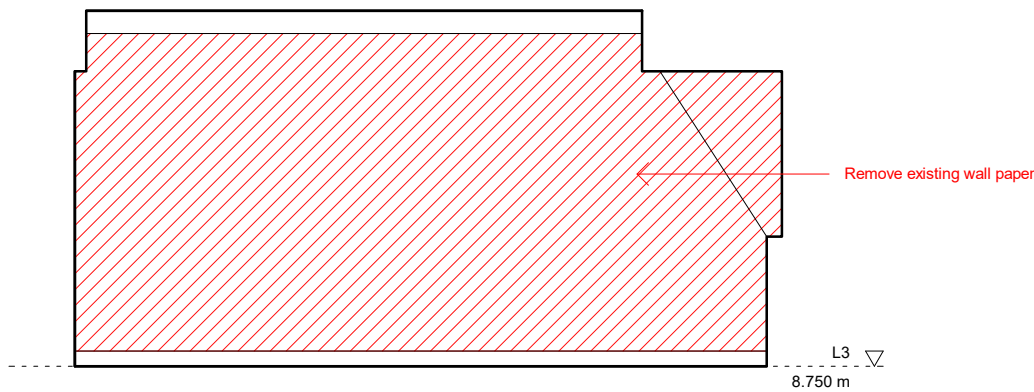






3 Existing Internal Elevation 3.01 - 3
1 : 50

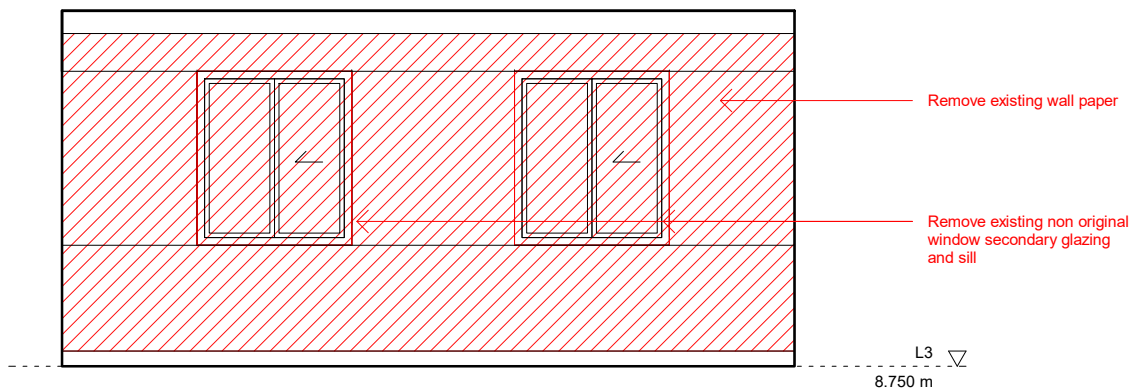






4 Existing Internal Elevation 3.01 - 4
1 : 50

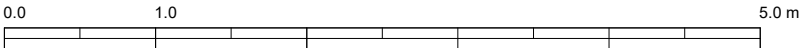





<div>Design Lead:</div> <div>MATHESON WHITELEY</div> <div>Unit 2, 1-7 Orsman Road, London N1 5RA +44 (0)207 033 3589 studio@mathesonwhiteley.com</div>	NOTES	Do not scale directly from drawing. All dimensions to be checked on site prior to construction or fabrication of any elements.	REV	DATE				Project No.	116	Scale		1 : 50	
	All dimensions are from structure-to-structure unless indicated otherwise.		A	YY.MM.DD				Project	85, Leather Lane, NW 1	Origination Date			20.09.01
	Elements of structure and services are indicated for coordination purposes. For full structural and services layouts refer to Structural and Services Engineer's drawings.	Any discrepancies between figured dimensions to be reported to architect for clarification prior to commencing work.		Various updates - * changes bubbled				Drawing Title	Existing 3.01 Internal Elevation	Status		Planning	
		For legend see cover sheet.								Drawing No.	0416	Rev	
		© Copyright reserved.											

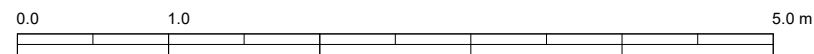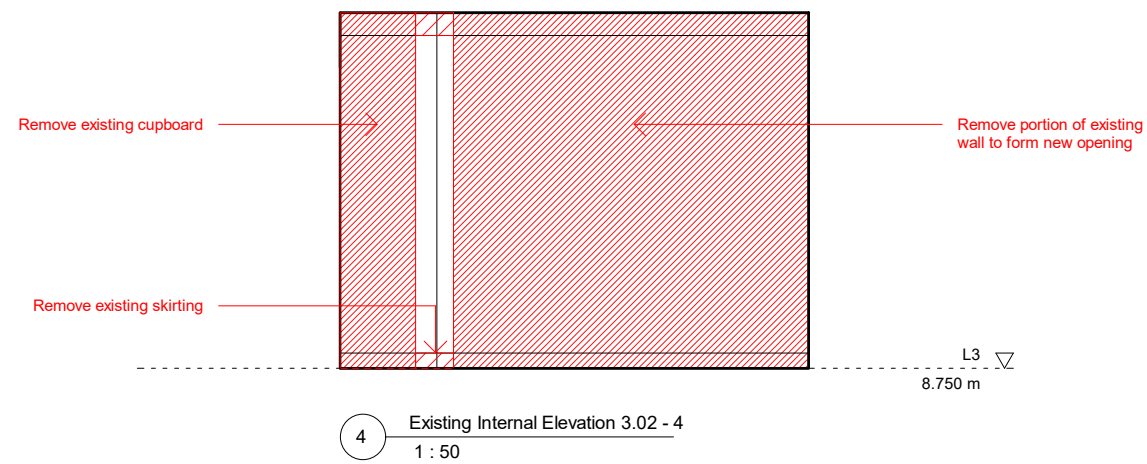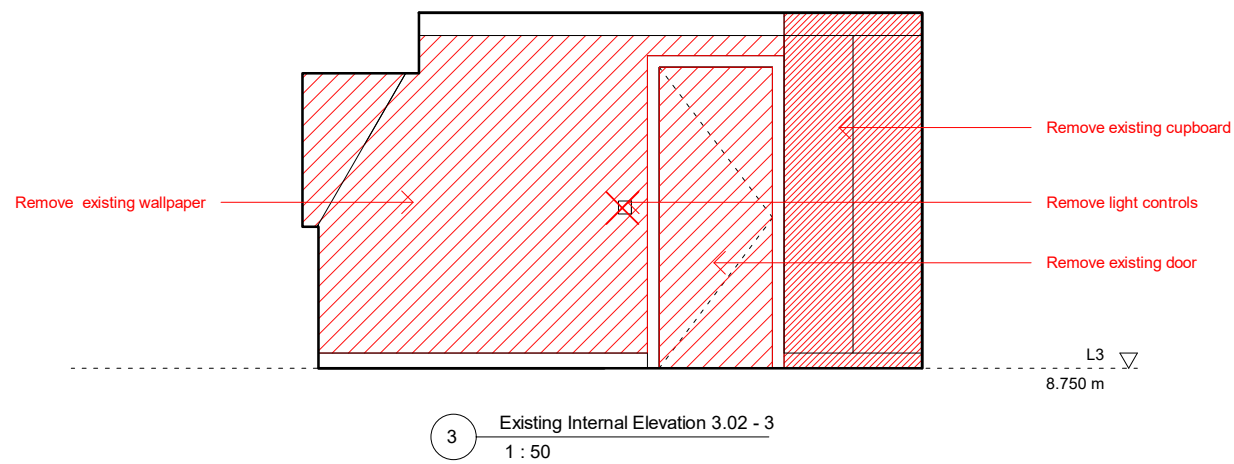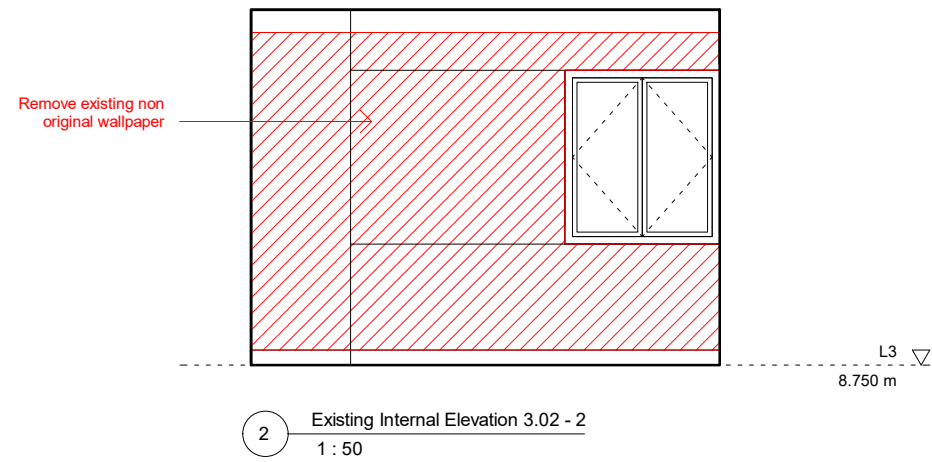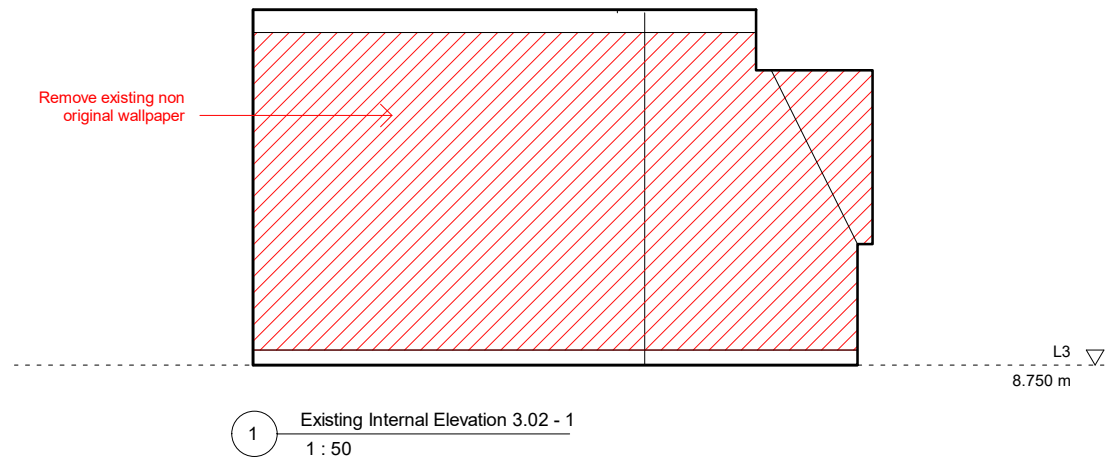



<div>Design Lead:</div> <div>MATHESON WHITELEY</div> <div>Unit 2, 1-7 Orsman Road, London N1 5RA +44 (0)207 033 3589 studio@mathesonwhiteley.com</div>	<div>NOTES</div> <div>All dimensions are from structure-to-structure unless indicated otherwise.</div> <div>Elements of structure and services are indicated for coordination purposes. For full structural and services layouts refer to Structural and Services Engineer's drawings.</div>	<div>Do not scale directly from drawing. All dimensions to be checked on site prior to construction or fabrication of any elements.</div> <div>Any discrepancies between figured dimensions to be reported to architect for clarification prior to commencing work.</div> <div>For legend see cover sheet.</div> <div>© Copyright reserved.</div>	<div>REV</div> <div>A</div> <div>DATE</div> <div>YY.MM.DD</div> <div>Comments</div> <div>Various updates -</div> <div>* changes bubbled</div>					Project No.	116	Scale	1 : 50		
								Project	85, Leather Lane, NW1	Origination Date	20.09.01		
								Drawing Title	Existing 3.02 Internal Elevation	Status	Planning		
										Drawing No.	0417	Rev	

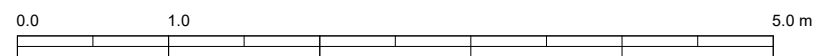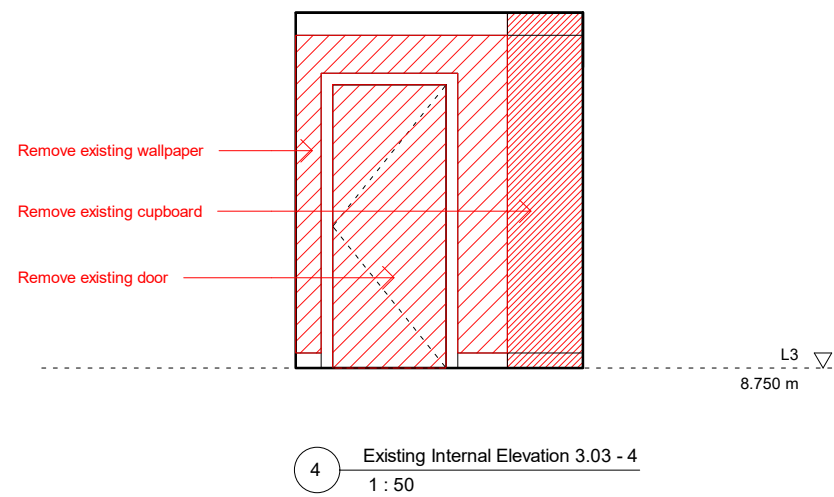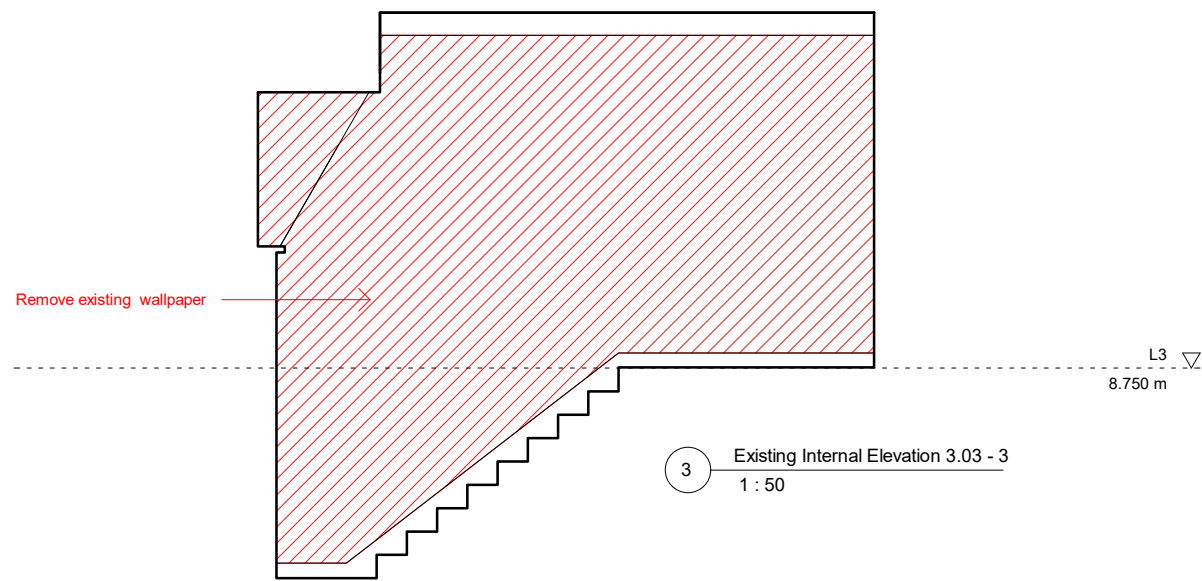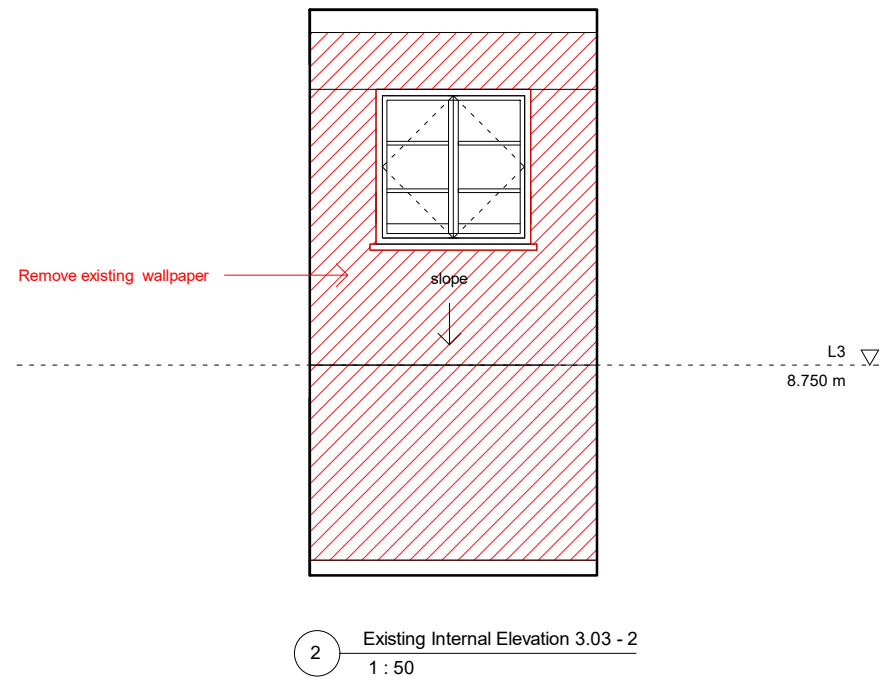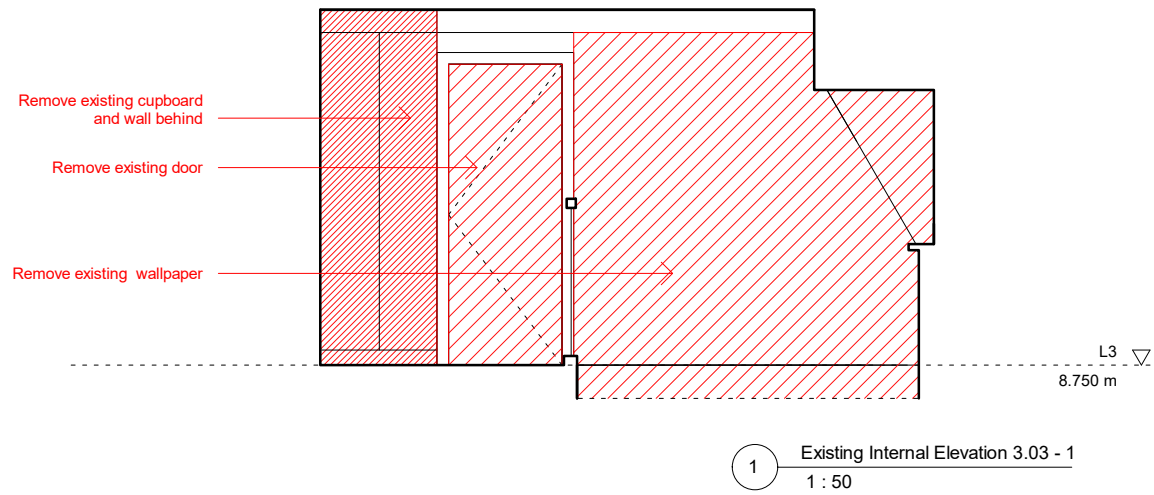



<div>Design Lead:</div> <div>MATHESON WHITELEY</div> <div>Unit 2, 1-7 Orsman Road, London N1 5RA +44 (0)207 033 3589 studio@mathesonwhiteley.com</div>	<div>NOTES</div> <div>All dimensions are from structure-to-structure unless indicated otherwise.</div> <div>Elements of structure and services are indicated for coordination purposes. For full structural and services layouts refer to Structural and Services Engineer's drawings.</div>	<div>Do not scale directly from drawing. All dimensions to be checked on site prior to construction or fabrication of any elements.</div> <div>Any discrepancies between figured dimensions to be reported to architect for clarification prior to commencing work.</div> <div>For legend see cover sheet.</div> <div>© Copyright reserved.</div>	<div>REV</div> <div>A</div> <div>DATE</div> <div>Comments</div> <div>YY.MM.DD</div> <div>Various updates -</div> <div>* changes bubbled</div>	Project No. 116		Scale 1 : 50	
				Project 85, Leather Lane, NW1		Origination Date 20.09.01	
				Drawing Title Existing 3.03 Internal Elevation		Status Planning	
						Drawing No. 0418	

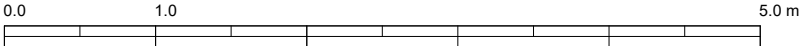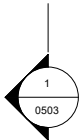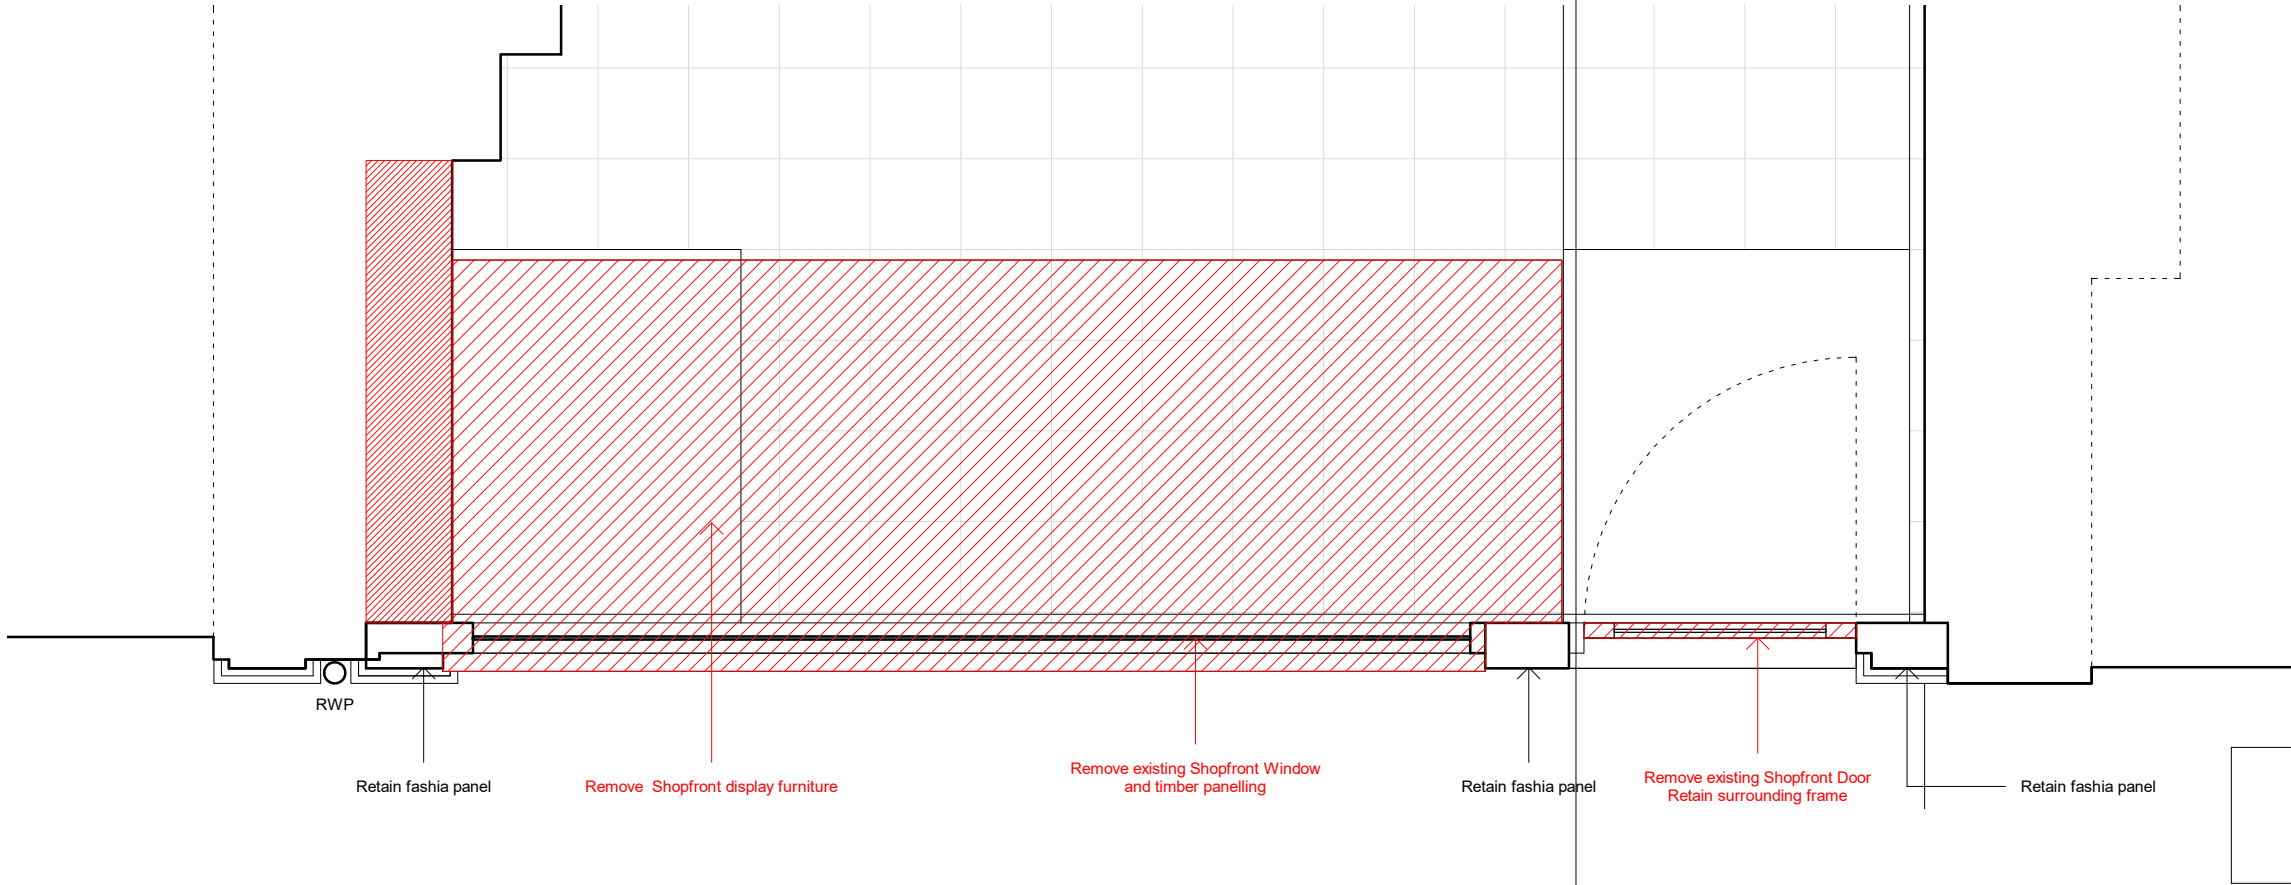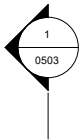

<div>Design Lead:</div> <div>MATHESON WHITELEY</div> <div>Unit 2, 1-7 Orsman Road, London N1 5RA +44 (0)207 033 3589 studio@mathesonwhiteley.com</div>	<div>NOTES</div> <div>All dimensions are from structure-to-structure unless indicated otherwise.</div> <div>Elements of structure and services are indicated for coordination purposes. For full structural and services layouts refer to Structural and Services Engineer's drawings.</div>	<div>Do not scale directly from drawing. All dimensions to be checked on site prior to construction or fabrication of any elements.</div> <div>Any discrepancies between figured dimensions to be reported to architect for clarification prior to commencing work.</div> <div>For legend see cover sheet.</div> <div>© Copyright reserved.</div>	<div>REV</div> <div>A</div> <div>DATE</div> <div>COMMENTS</div> <div>YY.MM.DD</div> <div>Various updates -</div> <div>* changes bubbled</div>				Project No.	116	Scale	1 : 25
							Project	85, Leather Lane, NW1	Origination Date	20.09.01
							Drawing Title	Existing Shopfront Plan	Status	Planning
								Drawing No.	0501	Rev

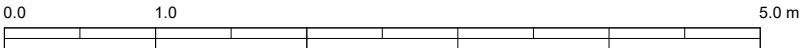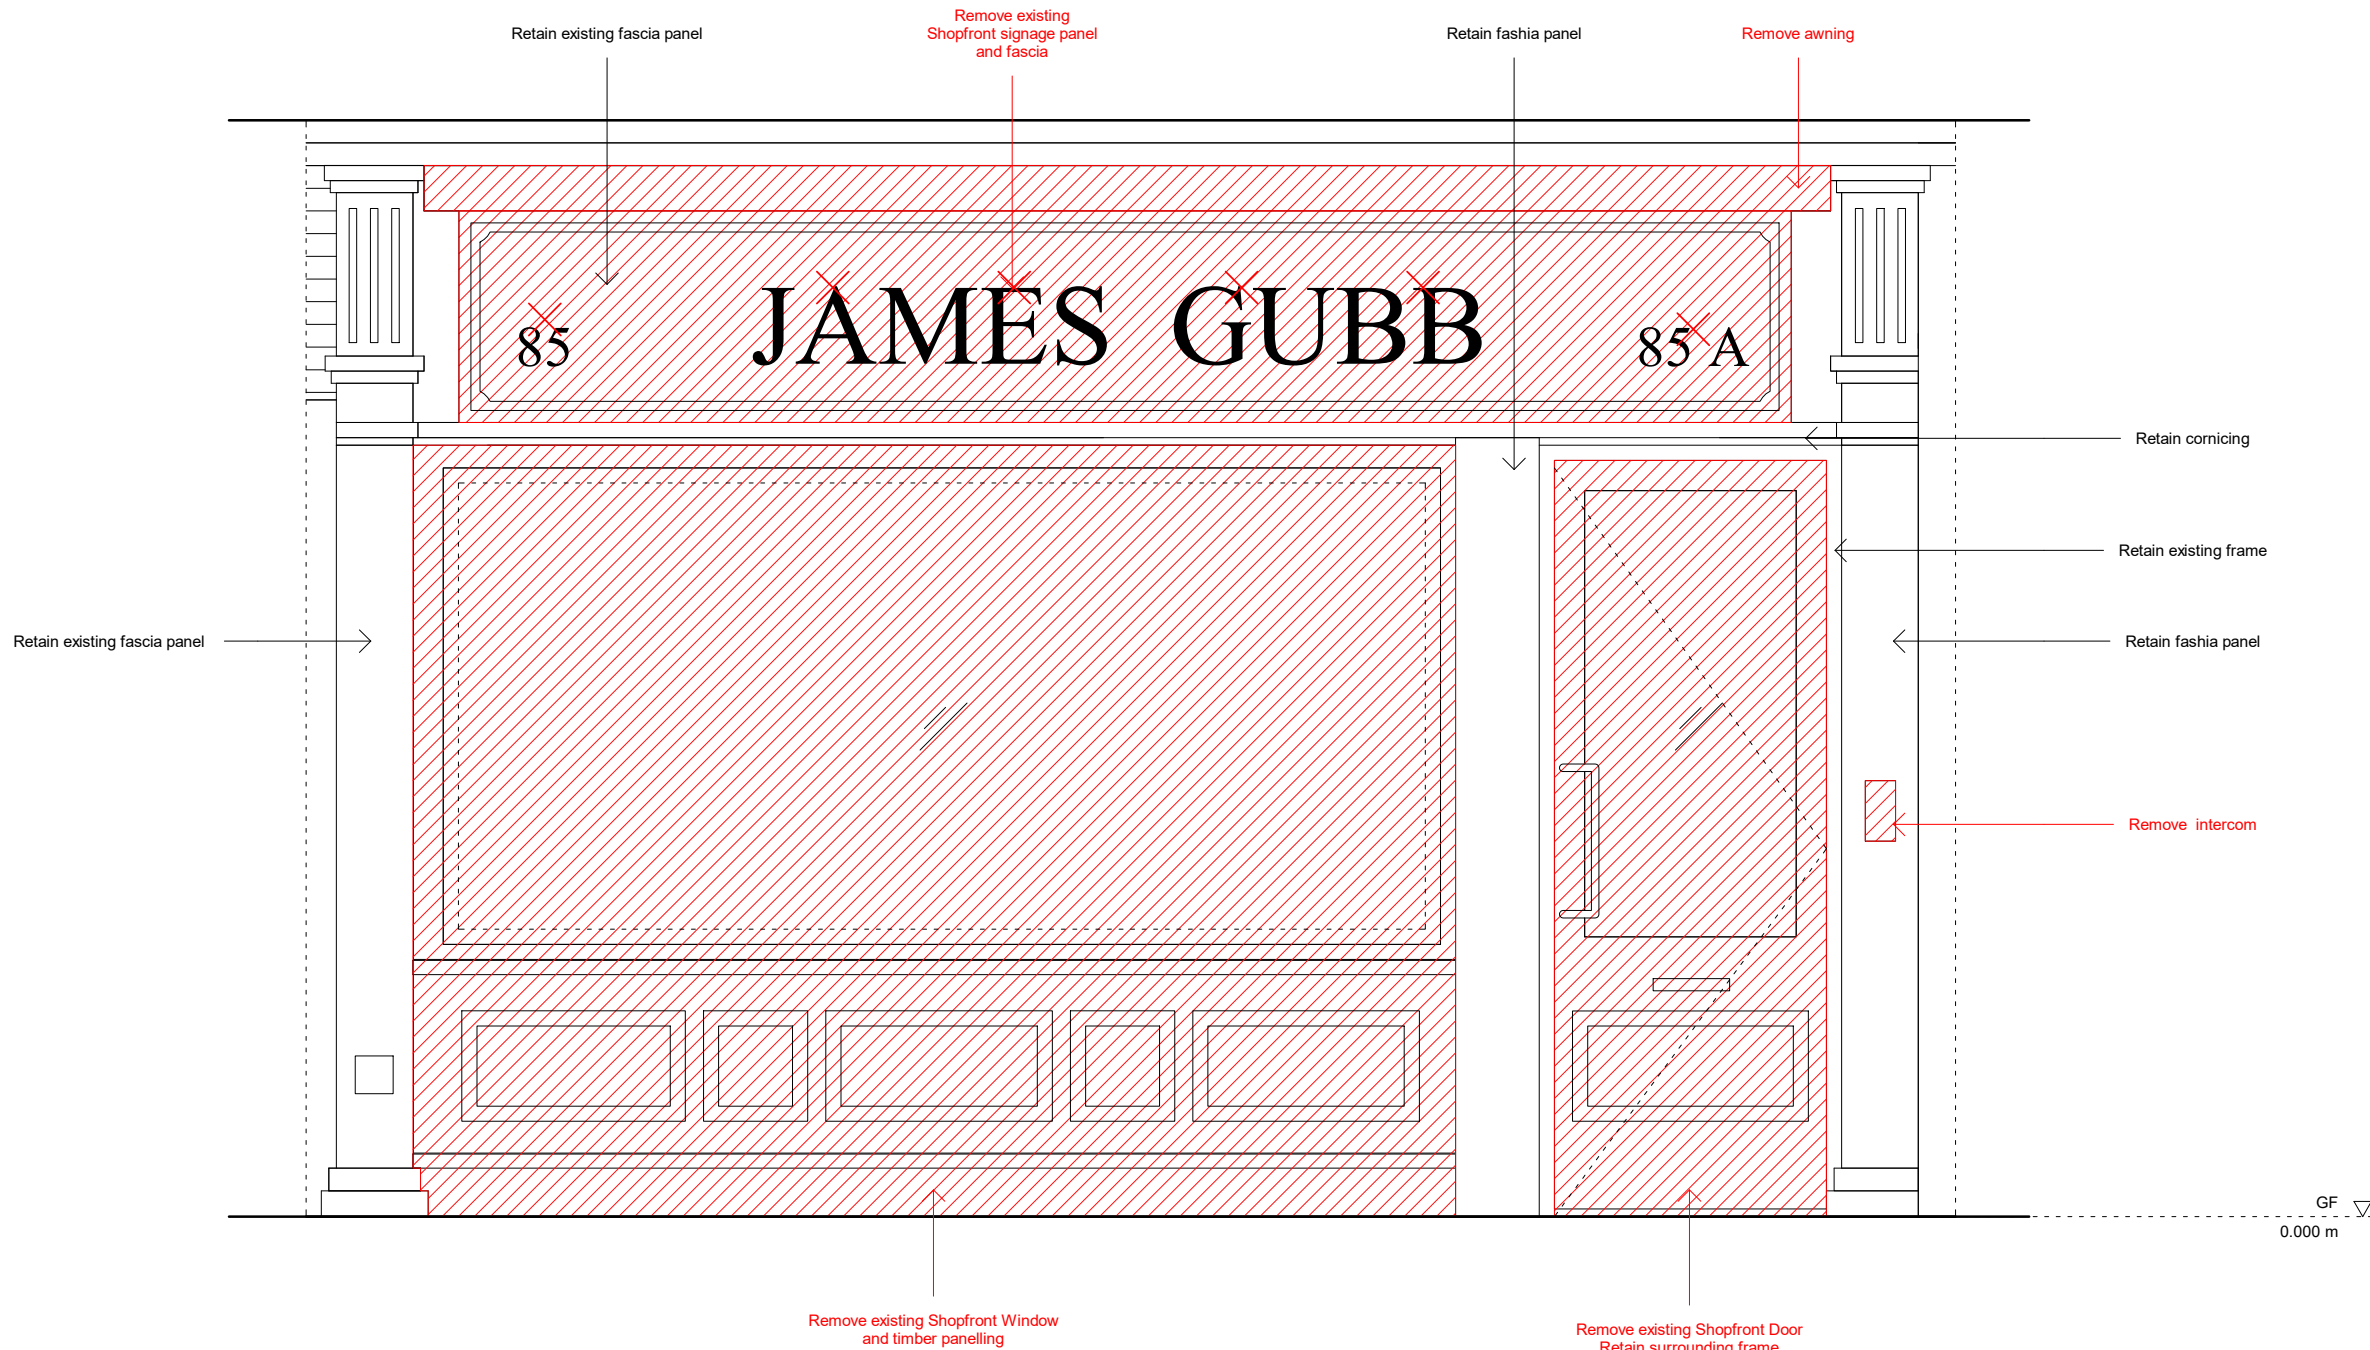

<div>Design Lead:</div> <div>MATHESON WHITELEY</div> <div>Unit 2, 1-7 Orsman Road, London N1 5RA +44 (0)207 033 3589 studio@mathesonwhiteley.com</div>	NOTES	Do not scale directly from drawing. All dimensions to be checked on site prior to construction or fabrication of any elements.	REV	DATE					Project No.	116	Scale	1 : 25		
	All dimensions are from structure-to-structure unless indicated otherwise.		A	YY.MM.DD					Project	85, Leather Lane, NW 1	Origination Date		20.09.01	
	Elements of structure and services are indicated for coordination purposes. For full structural and services layouts refer to Structural and Services Engineer's drawings.	Any discrepancies between figured dimensions to be reported to architect for clarification prior to commencing work.		Various updates - * changes bubbled					Drawing Title	Existing Shopfront Elevation	Status	Planning		
		For legend see cover sheet.									Drawing No.	0502	Rev	
		© Copyright reserved.												

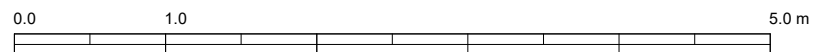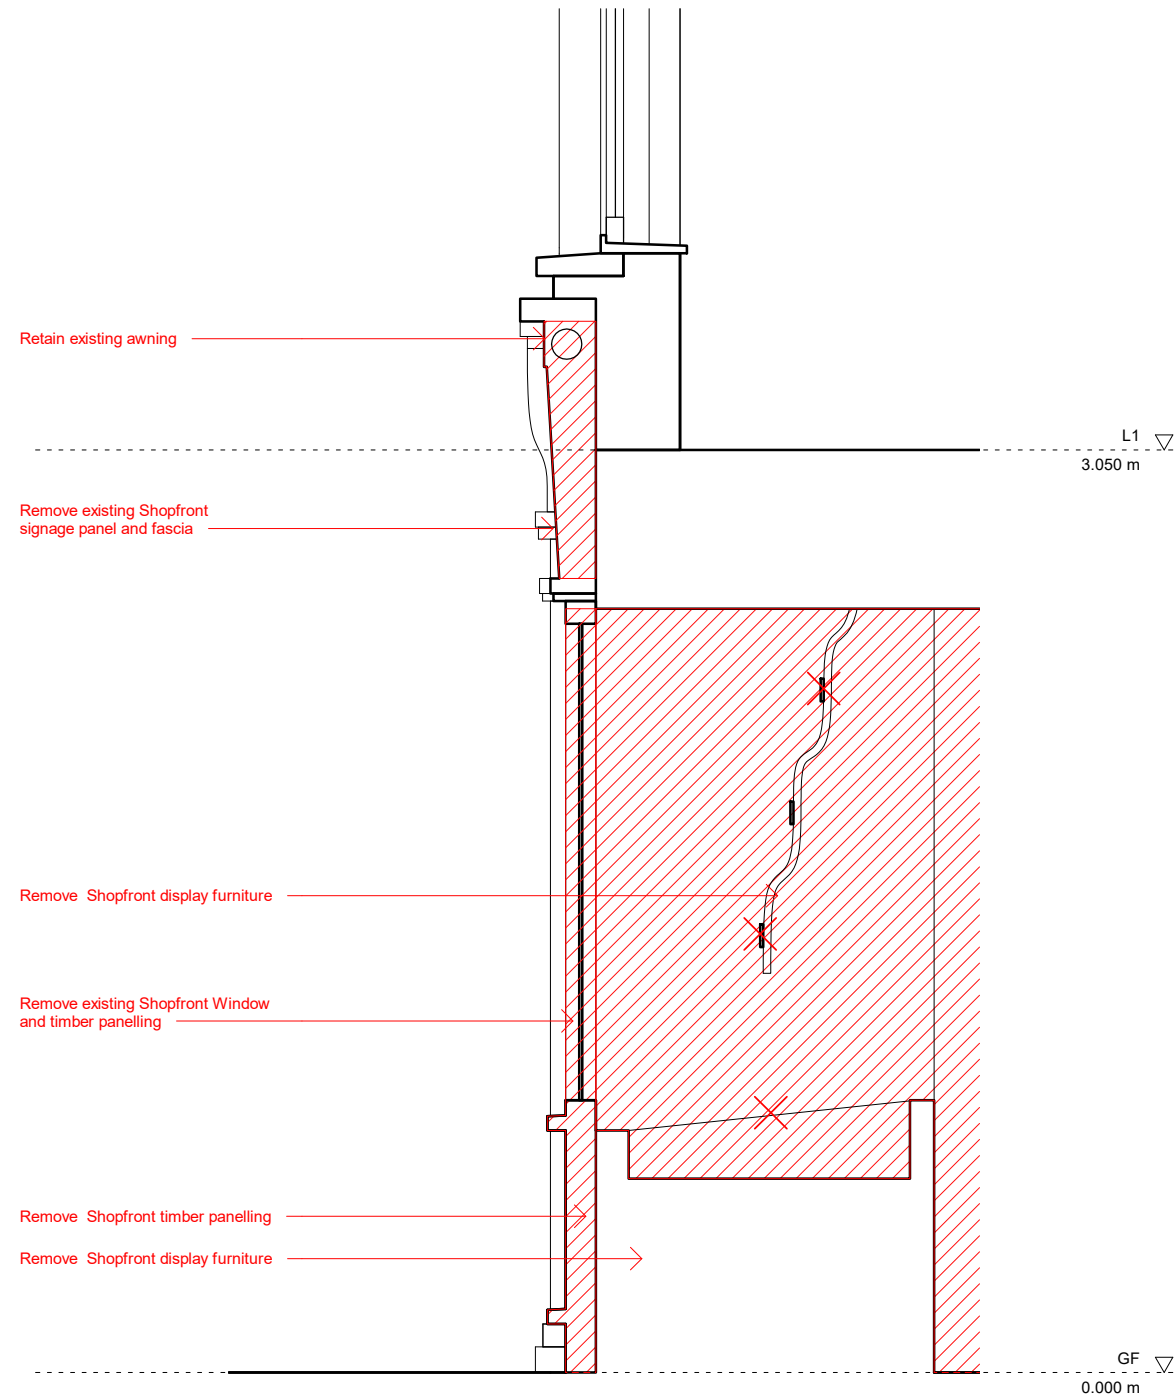

Design Lead: MATHESON WHITELEY Unit 2, 1-7 Orsman Road, London N1 5RA +44 (0)207 033 3589 studio@mathesonwhiteley.com	NOTES	Do not scale directly from drawing. All dimensions to be checked on site prior to construction or fabrication of any elements.	REV	DATE	Project No.	Scale
	All dimensions are from structure-to-structure unless indicated otherwise.	Any discrepancies between figured dimensions to be reported to architect for clarification prior to commencing work.	A	YY.MM.DD	85, Leather Lane, NW 1	1 : 25
	Elements of structure and services are indicated for coordination purposes. For full structural and services layouts refer to Structural and Services Engineer's drawings.	For legend see cover sheet. © Copyright reserved.	Various updates - * changes bubbled	Existing Shopfront Section	Origination Date	20.09.01
					Status	Planning
					Drawing No.	Rev
					0503	