




APPENDIX b
General Arrangement Drawings - As proposed

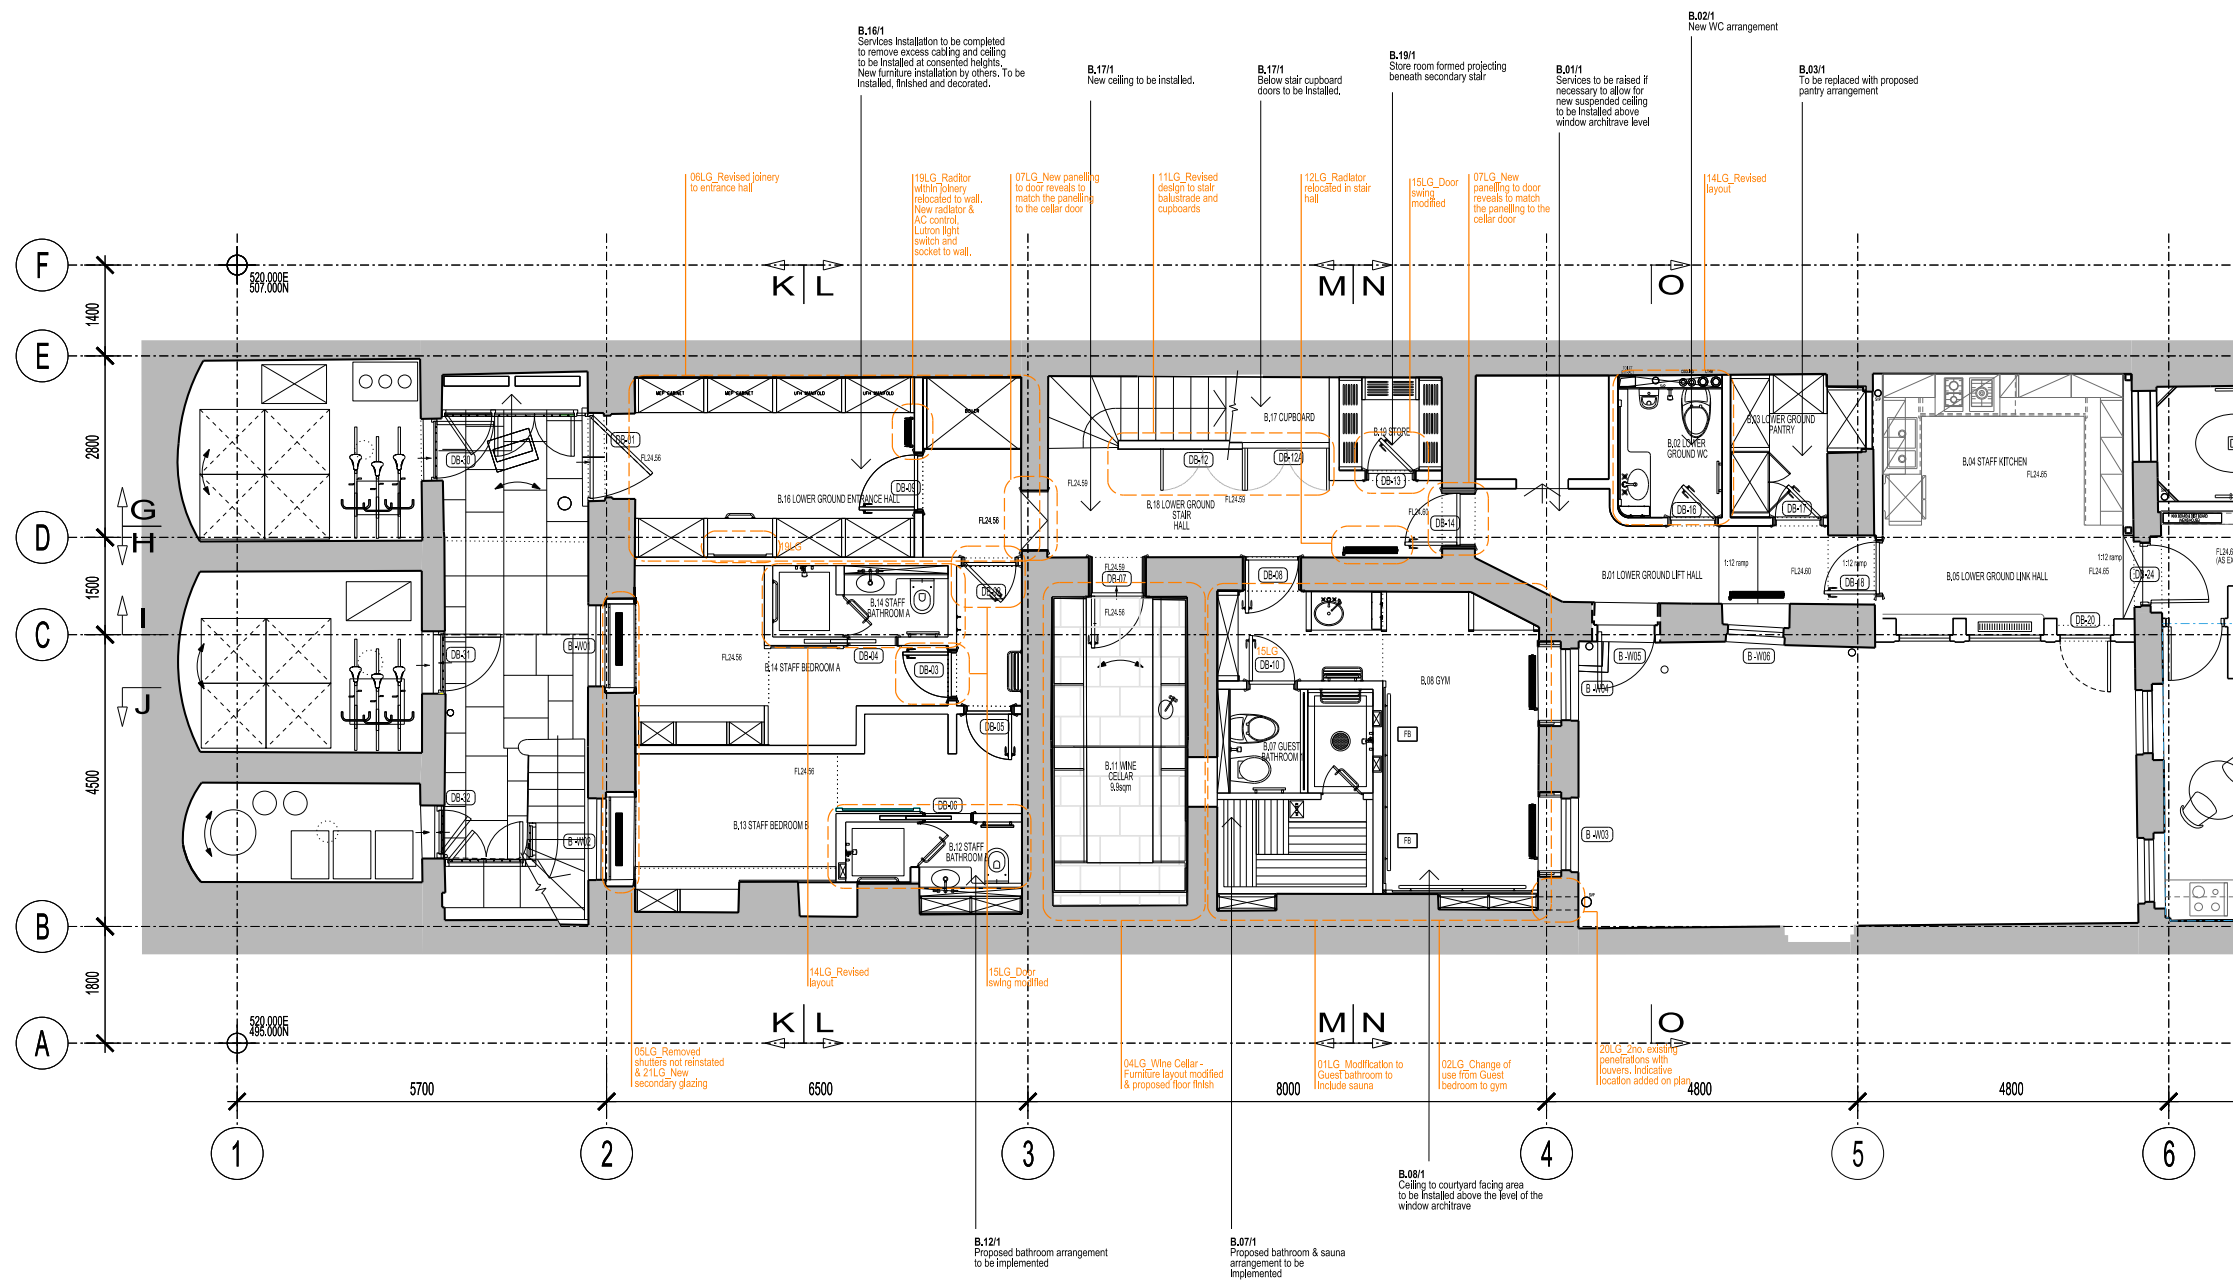

PROPOSED


BUILDING DESIGN PARTNERSHIP LTD SHALL HAVE NO RESPONSIBILITY FOR ANY USE MADE OF THIS DOCUMENT OTHER THAN FOR THAT WHICH IT WAS PREPARED AND ISSUED


ALL DIMENSIONS SHOULD BE CHECKED ON SITE.

DO NOT SCALE FROM THIS DRAWING.


ANY DRAWING ERRORS OR DIVERGENCES SHOULD BE BROUGHT TO THE ATTENTION OF BUILDING DESIGN PARTNERSHIP LTD AT THE ADDRESS SHOWN.


EXISTING / PROPOSED FABRIC

 EXISTING FABRIC

 PROPOSED FABRIC

KEY

 FLOOR BOX

 FLOOR GRILLE / WALL GRILLE

DRAWINGS TO BE READ IN CONJUNCTION WITH
"P2005698 Schedule of changes Post Consent"

PROPOSED CHANGE No. XX.
SUBMITTED AS PART OF LBC 2020/2253L.
DECISION PENDING

E - FOR LISTED BUILDING CONSENT	LB	KS	18.10.2020
D- NEW LBC APPLICATION	LC	AC	17.04.2020
C- LBC APPLICATION	NN	MB	14.12.2017
B- LBC APPLICATION - DRAFT FOR COMMENTS	NN	MB	08.12.2017
A- LBC APPLICATION - DRAFT FOR COMMENTS	NN	MB	01.12.2017
- LBC APPLICATION - DRAFT FOR COMMENTS	NN	MB	22.11.2017

16 Brewhouse Yard
Clerkenwell
London, EC1V 4LJ
United Kingdom

T +44 (0)20 7812 8000
F +44 (0)20 7812 8399
www.bdp.com

BDP.

42 BEDFORD SQUARE

PROJECT NUMBER
P2005698

LOWER GROUND FLOOR PLAN
PROPOSED

(15)AP121_MH

SCANS Q 41

1.50

1.50

DATE _____

11.20


FD-302a



08/07/93 File




1:50
11.2017

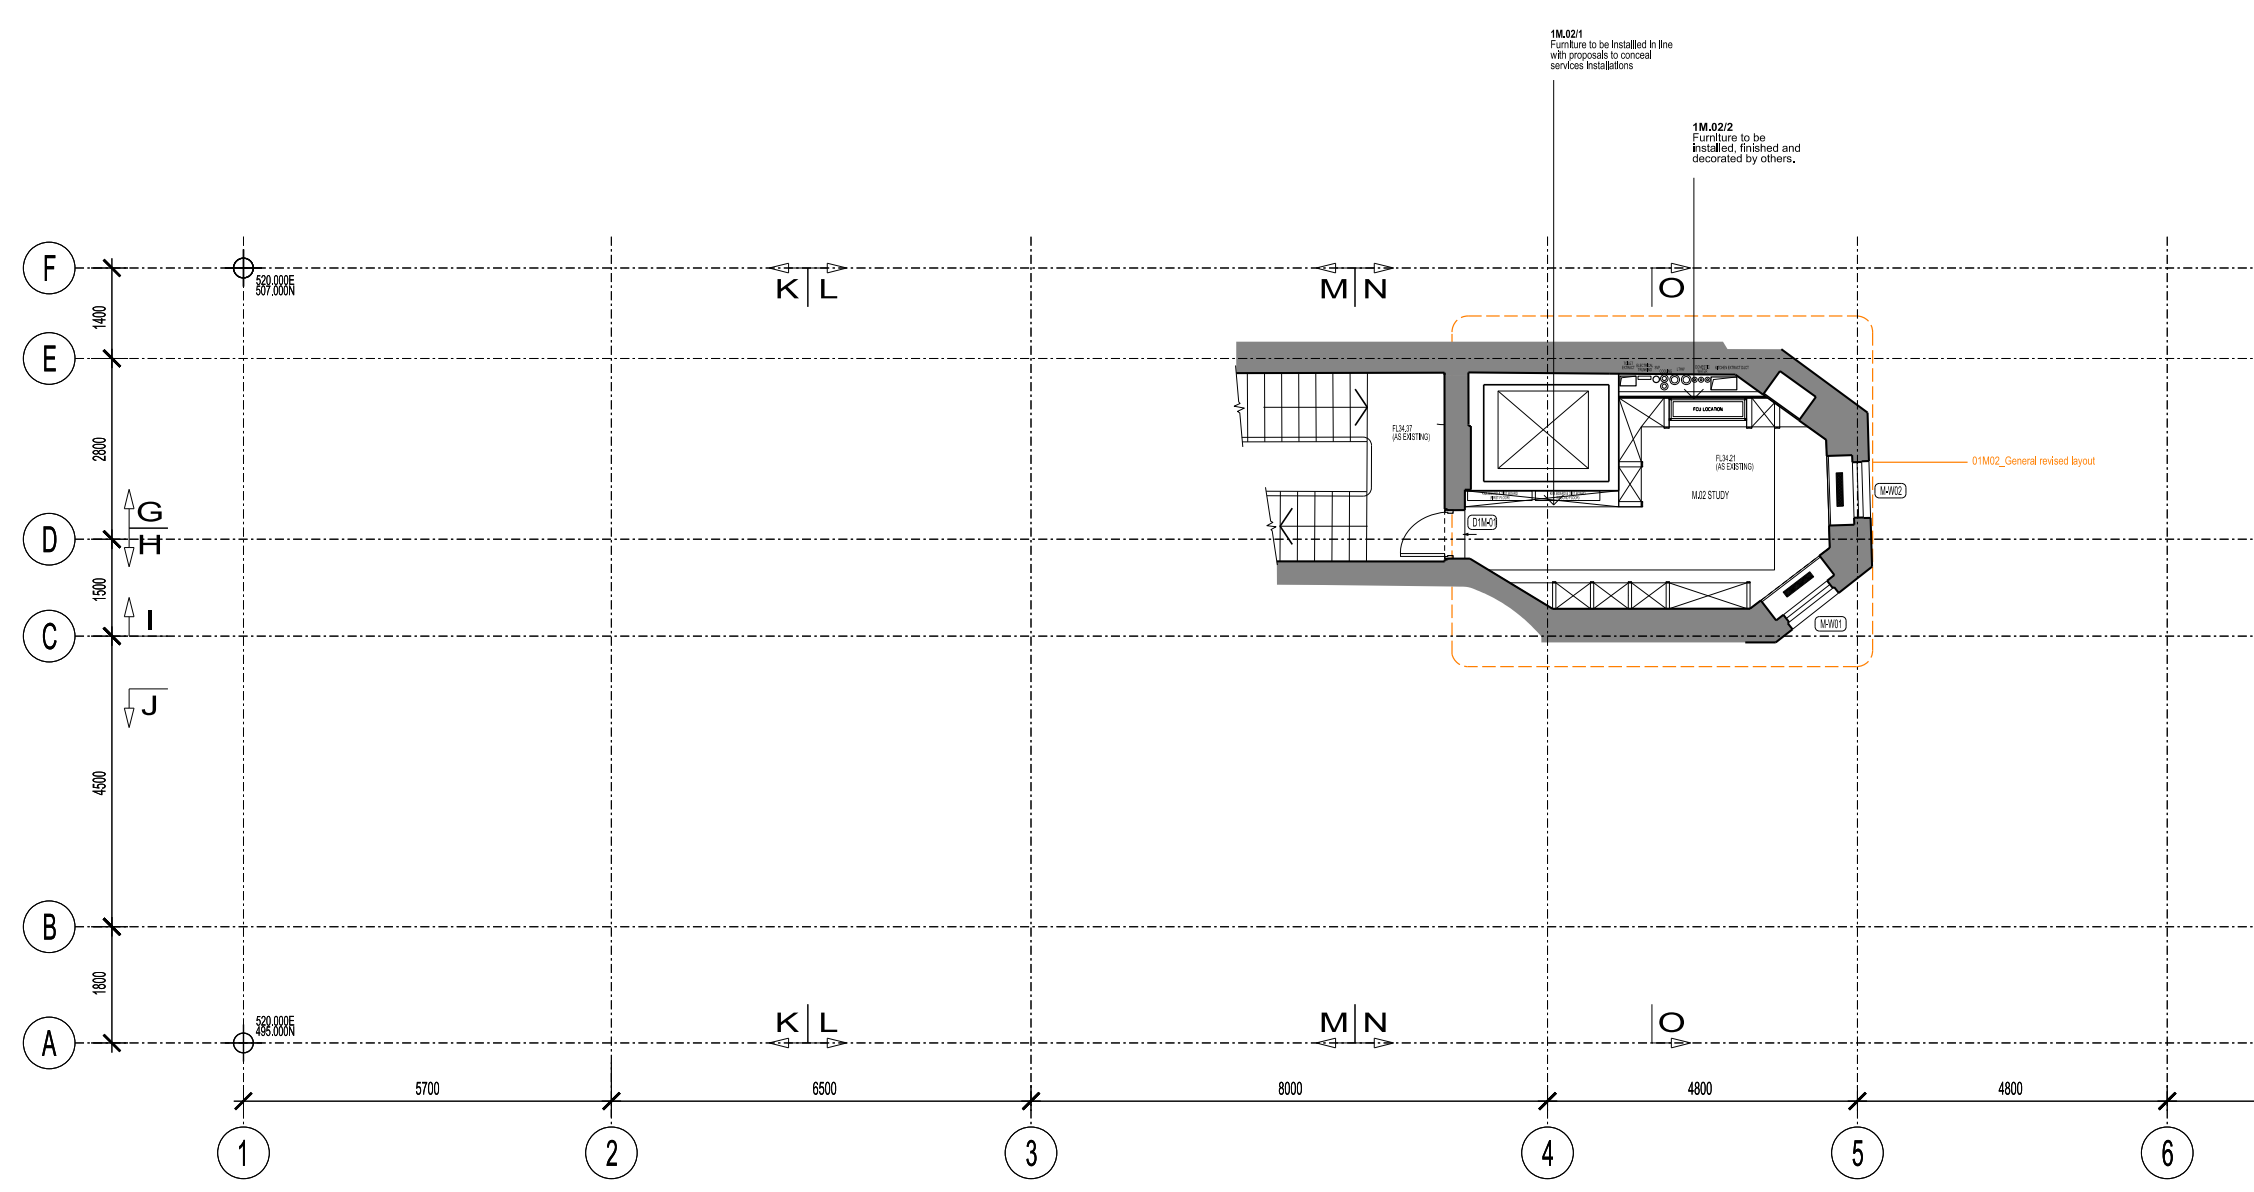

PROPOSED



BUILDING DESIGN PARTNERSHIP LTD SHALL HAVE NO RESPONSIBILITY FOR ANY USE MADE OF THIS DOCUMENT OTHER THAN FOR THAT WHICH IT WAS PREPARED AND ISSUED. ALL DIMENSIONS SHOULD BE CHECKED ON SITE. DO NOT SCALE FROM THIS DRAWING. ANY DRAWING ERRORS OR DIVERGENCES SHOULD BE BROUGHT TO THE ATTENTION OF BUILDING DESIGN PARTNERSHIP LTD AT THE ADDRESS SHOWN.		EXISTING / PROPOSED FABRIC EXISTING FABRIC PROPOSED FABRIC KEY FLOOR BOX FLOOR GRILLE / WALL GRILLE		DRAWINGS TO BE READ IN CONJUNCTION WITH "P2005698_Schedule of changes Post Consent" PROPOSED CHANGE No. XI, SUBMITTED AS PART OF LBC 2020/2253L DECISION PENDING		D-FOR LISTED BUILDING CONSENT C-LBC APPLICATION B-LBC APPLICATION-DRAFT FOR COMMENTS A-LBC APPLICATION-DRAFT FOR COMMENTS + LBC APPLICATION-DRAFT FOR COMMENTS		LB KS 16.10.2020 MN MB 14.12.2017 MN MB 08.12.2017 MN MB 01.12.2017 MN MB 22.11.2017		16 Brewhouse Yard Clerkenwell London, EC1V 4LJ United Kingdom T +44 (0)20 7812 8000 F +44 (0)20 7812 8399 www.bdp.com		BDP.		42 BEDFORD SQUARE		PROJECT REF P2005698		DRAWN BY FIRST MEZZANINE FLOOR PLAN PROPOSED		SCALE 1:50		DATE 11.2017		DRAWN BY (15)AP124_MH		CHECKED BY D	
---	--	--	--	---	--	--	--	--	--	---	--	------	--	-------------------	--	-------------------------	--	--	--	---------------	--	-----------------	--	--------------------------	--	-----------------	--

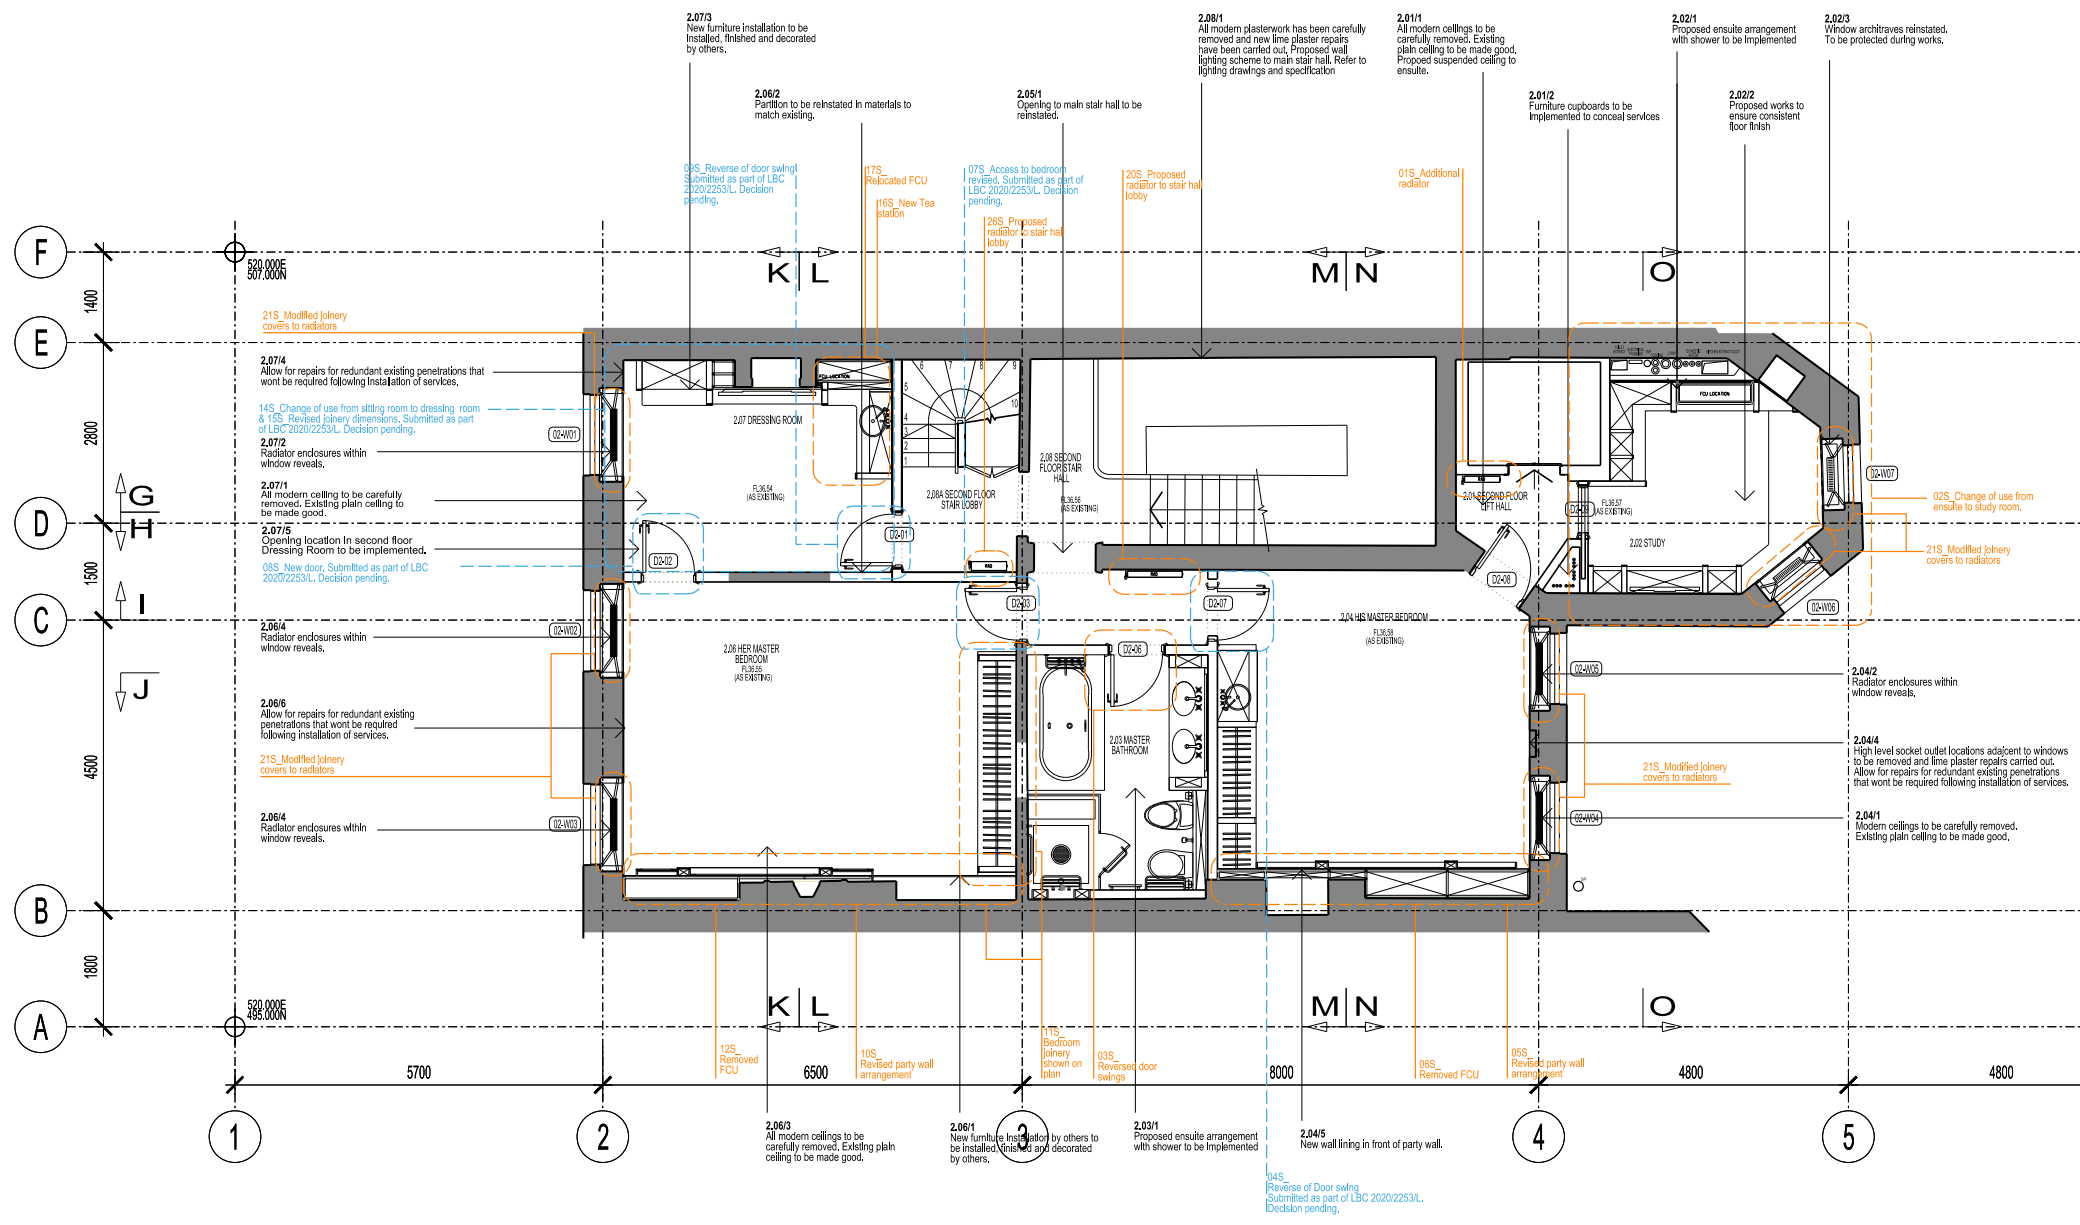

PROPOSED

BUILDING DESIGN PARTNERSHIP LTD SHALL HAVE NO RESPONSIBILITY FOR ANY USE MADE OF THIS DOCUMENT OTHER THAN FOR THAT WHICH IT WAS PREPARED AND ISSUED.

ALL DIMENSIONS SHOULD BE CHECKED ON SITE.

DO NOT SCALE FROM THIS DRAWING.

ANY DRAWING ERRORS OR DIVERGENCES SHOULD BE BROUGHT TO THE ATTENTION OF BUILDING DESIGN PARTNERSHIP LTD AT THE ADDRESS SHOWN.

EXISTING / PROPOSED FABRIC

EXISTING FABRIC

PROPOSED FABRIC

KEY

FLOOR BOX

FLOOR GRILLE / WALL GRILLE

DRAWINGS TO BE READ IN CONJUNCTION WITH "P2005698_Schedule of charges Post Consent"

PROPOSED CHANGE No. XX

SUBMITTED AS PART OF LBC 2020/2253/L. DECISION PENDING

F - FOR LISTED BUILDING CONSENT	LB	KS	18.10.2020
G - LBC APPLICATION	LC	AD	21.05.2020
D - LBC APPLICATION WALL LINING SECOND FLOOR	MN	MB	15.01.2018
C - LBC APPLICATION	MN	MB	14.12.2017
B - LBC APPLICATION - DRAFT FOR COMMENTS	MN	MB	08.12.2017
A - LBC APPLICATION - DRAFT FOR COMMENTS	MN	MB	01.12.2017
- LBC APPLICATION - DRAFT FOR COMMENTS	MN	MB	22.11.2017

16 Brewhouse Yard
Clerkenwell
London, EC1V 4LJ
United Kingdom

T +44 (0)20 7812 8000
F +44 (0)20 7812 8399
www.bdp.com

PROJECT TITLE

42 BEDFORD SQUARE

PROJECT NO.

P2005698

SECOND FLOOR PLAN
PROPOSED

SCALE

1:50

DATE


03.2019

DRAWN

F

PROJECT FILE

(15)AP125_MH

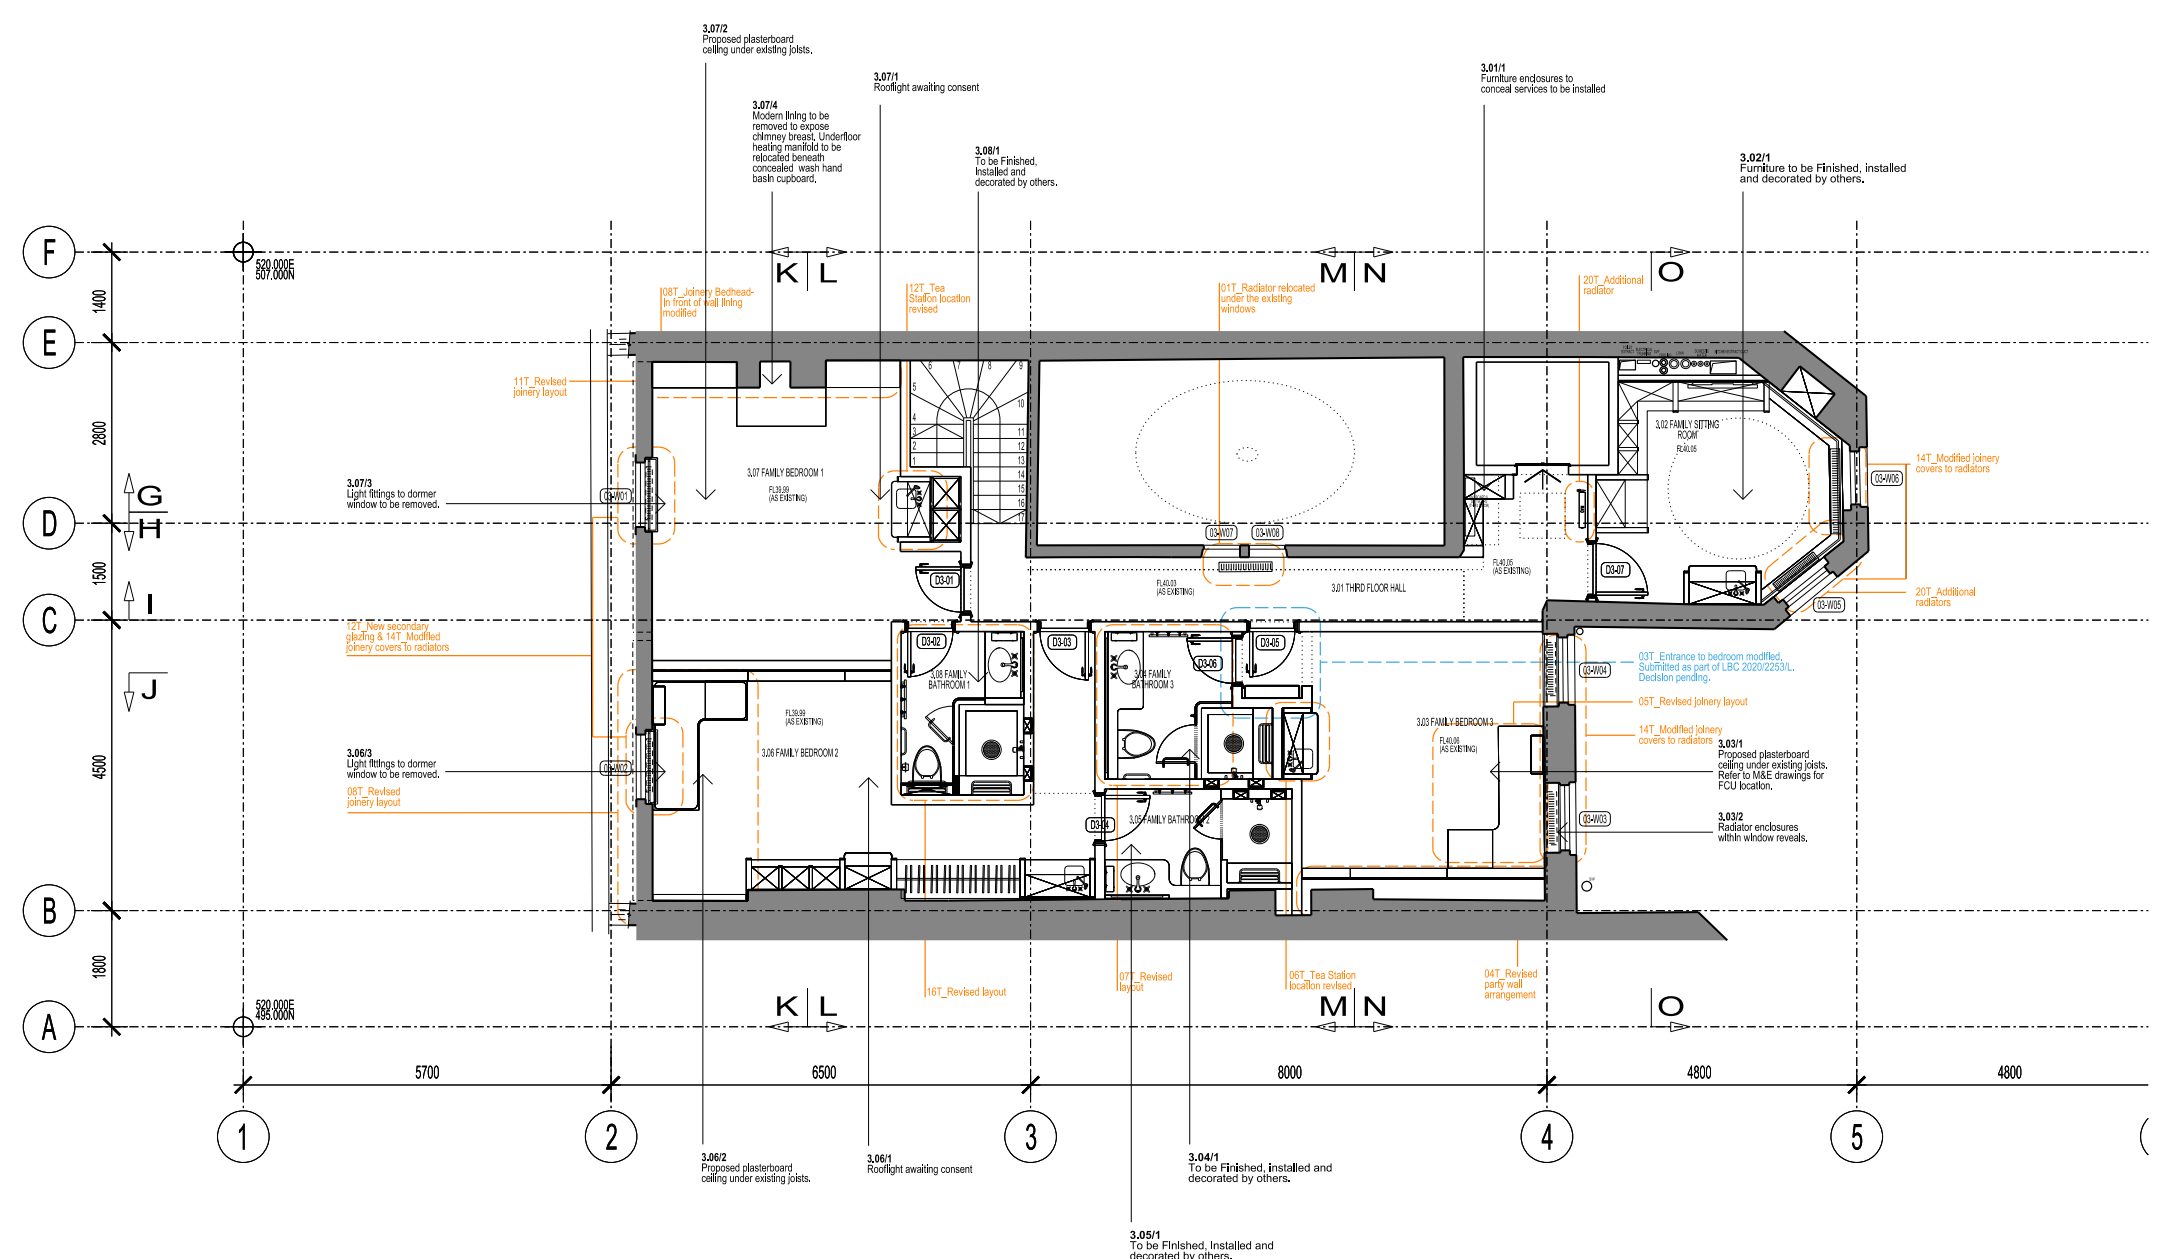

PROPOSED

BUILDING DESIGN PARTNERSHIP LTD SHALL HAVE NO RESPONSIBILITY FOR ANY USE MADE OF THIS DOCUMENT OTHER THAN FOR THAT WHICH IT WAS PREPARED AND ISSUED. ALL DIMENSIONS SHOULD BE CHECKED ON SITE. DO NOT SCALE FROM THIS DRAWING. ANY DRAWING ERRORS OR DIVERGENCES SHOULD BE BROUGHT TO THE ATTENTION OF BUILDING DESIGN PARTNERSHIP LTD AT THE ADDRESS SHOWN.		DRAWINGS TO BE READ IN CONJUNCTION WITH "P2005698, Schedule of changes Post Consent" PROPOSED CHANGE No. XX SUBMITTED AS PART OF LBC 2020/2253/L DECISION PENDING		E-FOR LISTED BUILDING CONSENT D-LBC APPLICATION C-LBC APPLICATION B-LBC APPLICATION - DRAFT FOR COMMENTS A-LBC APPLICATION - DRAFT FOR COMMENTS +LBC APPLICATION - DRAFT FOR COMMENTS		LB KS 18.10.2020 LC AC 21.05.2020 MN MB 14.12.2017 MN MB 08.12.2017 MN MB 01.12.2017 MN MB 22.11.2017		16 Brewhouse Yard Clarendonwell London, EC1V 4LJ United Kingdom T +44 (0)20 7812 8000 F +44 (0)20 7812 8399 www.bdp.com		BDP.		42 BEDFORD SQUARE P2005698 THIRD FLOOR PLAN PROPOSED (15)AP126_MH		1:50 03.2019 E	
---	--	--	--	--	--	--	--	---	--	------	--	---	--	----------------------	--