

KEY PLAN



NOTES

- Do not scale from this drawing.



Demolition

- 08/03/19 REV DATE

Issued for Planning FOR



## David Kohn Architects

Bedford House 125-133 Camden High Street London NW1 7JR

+44(0)20 7424 8596 info@davidkohn.co.uk

www.davidkohn.co.uk

PROJECT Smart's Place

PROJECT ADDRESS 8 Smart's Place London WC2B 5LW

CLIENT Crispin Kelly

RIBA Plan of Work Stage 3

DRAWING TITLE Existing Section AA

DRAWING NUMBER 221-ZZ-PL04-01

REVISION


DATE 08/03/19

ISSUE Planning DRAWN BY JC

CHECKED BY JL


SCALE 1:50 @ A1 1:100 @ A3

0 1 2 5m

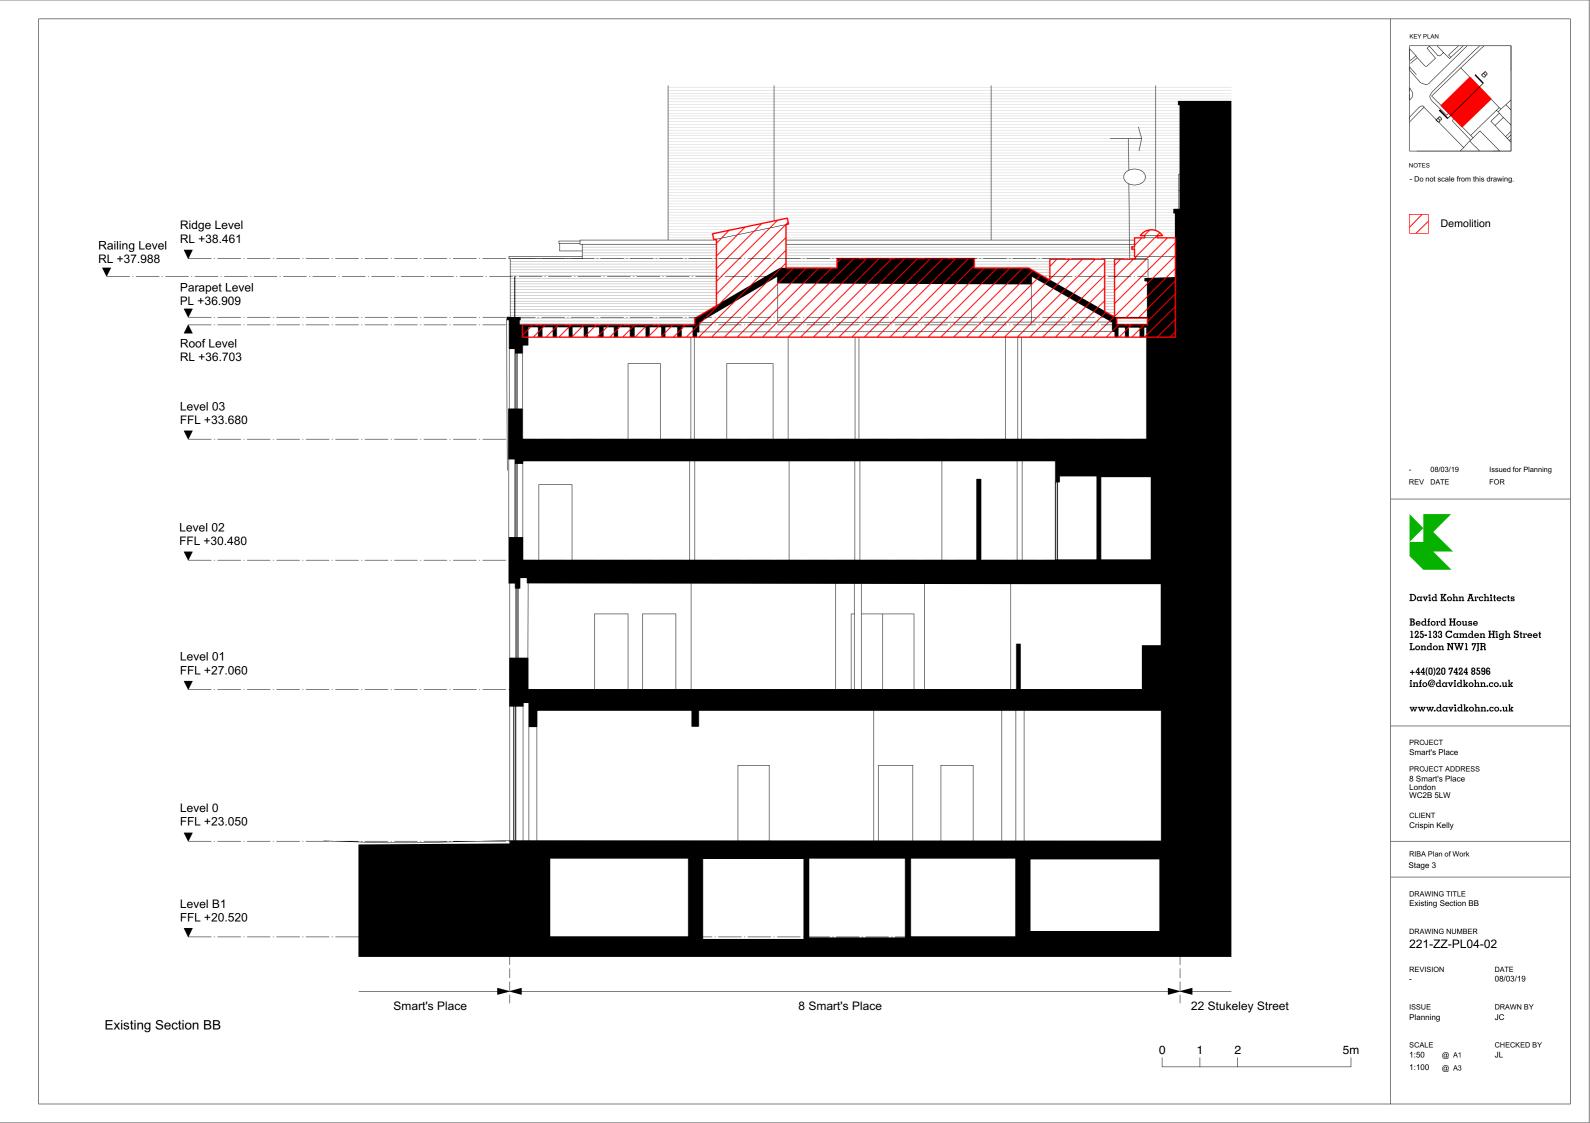



KEY PLAN

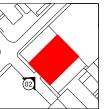

- Do not scale from this drawing



- 08/03/19 REV DATE

Issued for Planning FOR



## David Kohn Architects

**Bedford House** 125-133 Camden High Street London NW1 7JR

+44(0)20 7424 8596 info@davidkohn.co.uk

www.davidkohn.co.uk

PROJECT Smart's Place

PROJECT ADDRESS 8 Smart's Place London WC2B 5LW

CLIENT Crispin Kelly

RIBA Plan of Work Stage 3

DRAWING TITLE
Existing South West Elevation

DRAWING NUMBER 221-ZZ-PL05-02

REVISION

DATE 08/03/19

DRAWN BY

CHECKED BY

SCALE 1: 50 @ A1 1: 100 @ A3

