

Notes

- 1 Faience Tile Cladding in Green
- 2 Buff Brickwork
- 3 Anodised Aluminium Window Frame in Champagne
- 4 Anodised Aluminium Balustrade in Champagne
- 5 Timber board garden fence
- 6 Mirror polished stainless steel panel
- 7 Existing brown brickwork
- 8 Opaque glazing

Chimney
+123.570


Parapet
+121.570
Roof
+121.120
02 FCL
+120.670

Level 02
+117.970
01 FCL
+117.670

Level 01
+114.820
GFL FCL
+114.520

Upper Ground Floor
+111.520
GFL Lower FCL
+111.070

Ground Floor.
+108.370

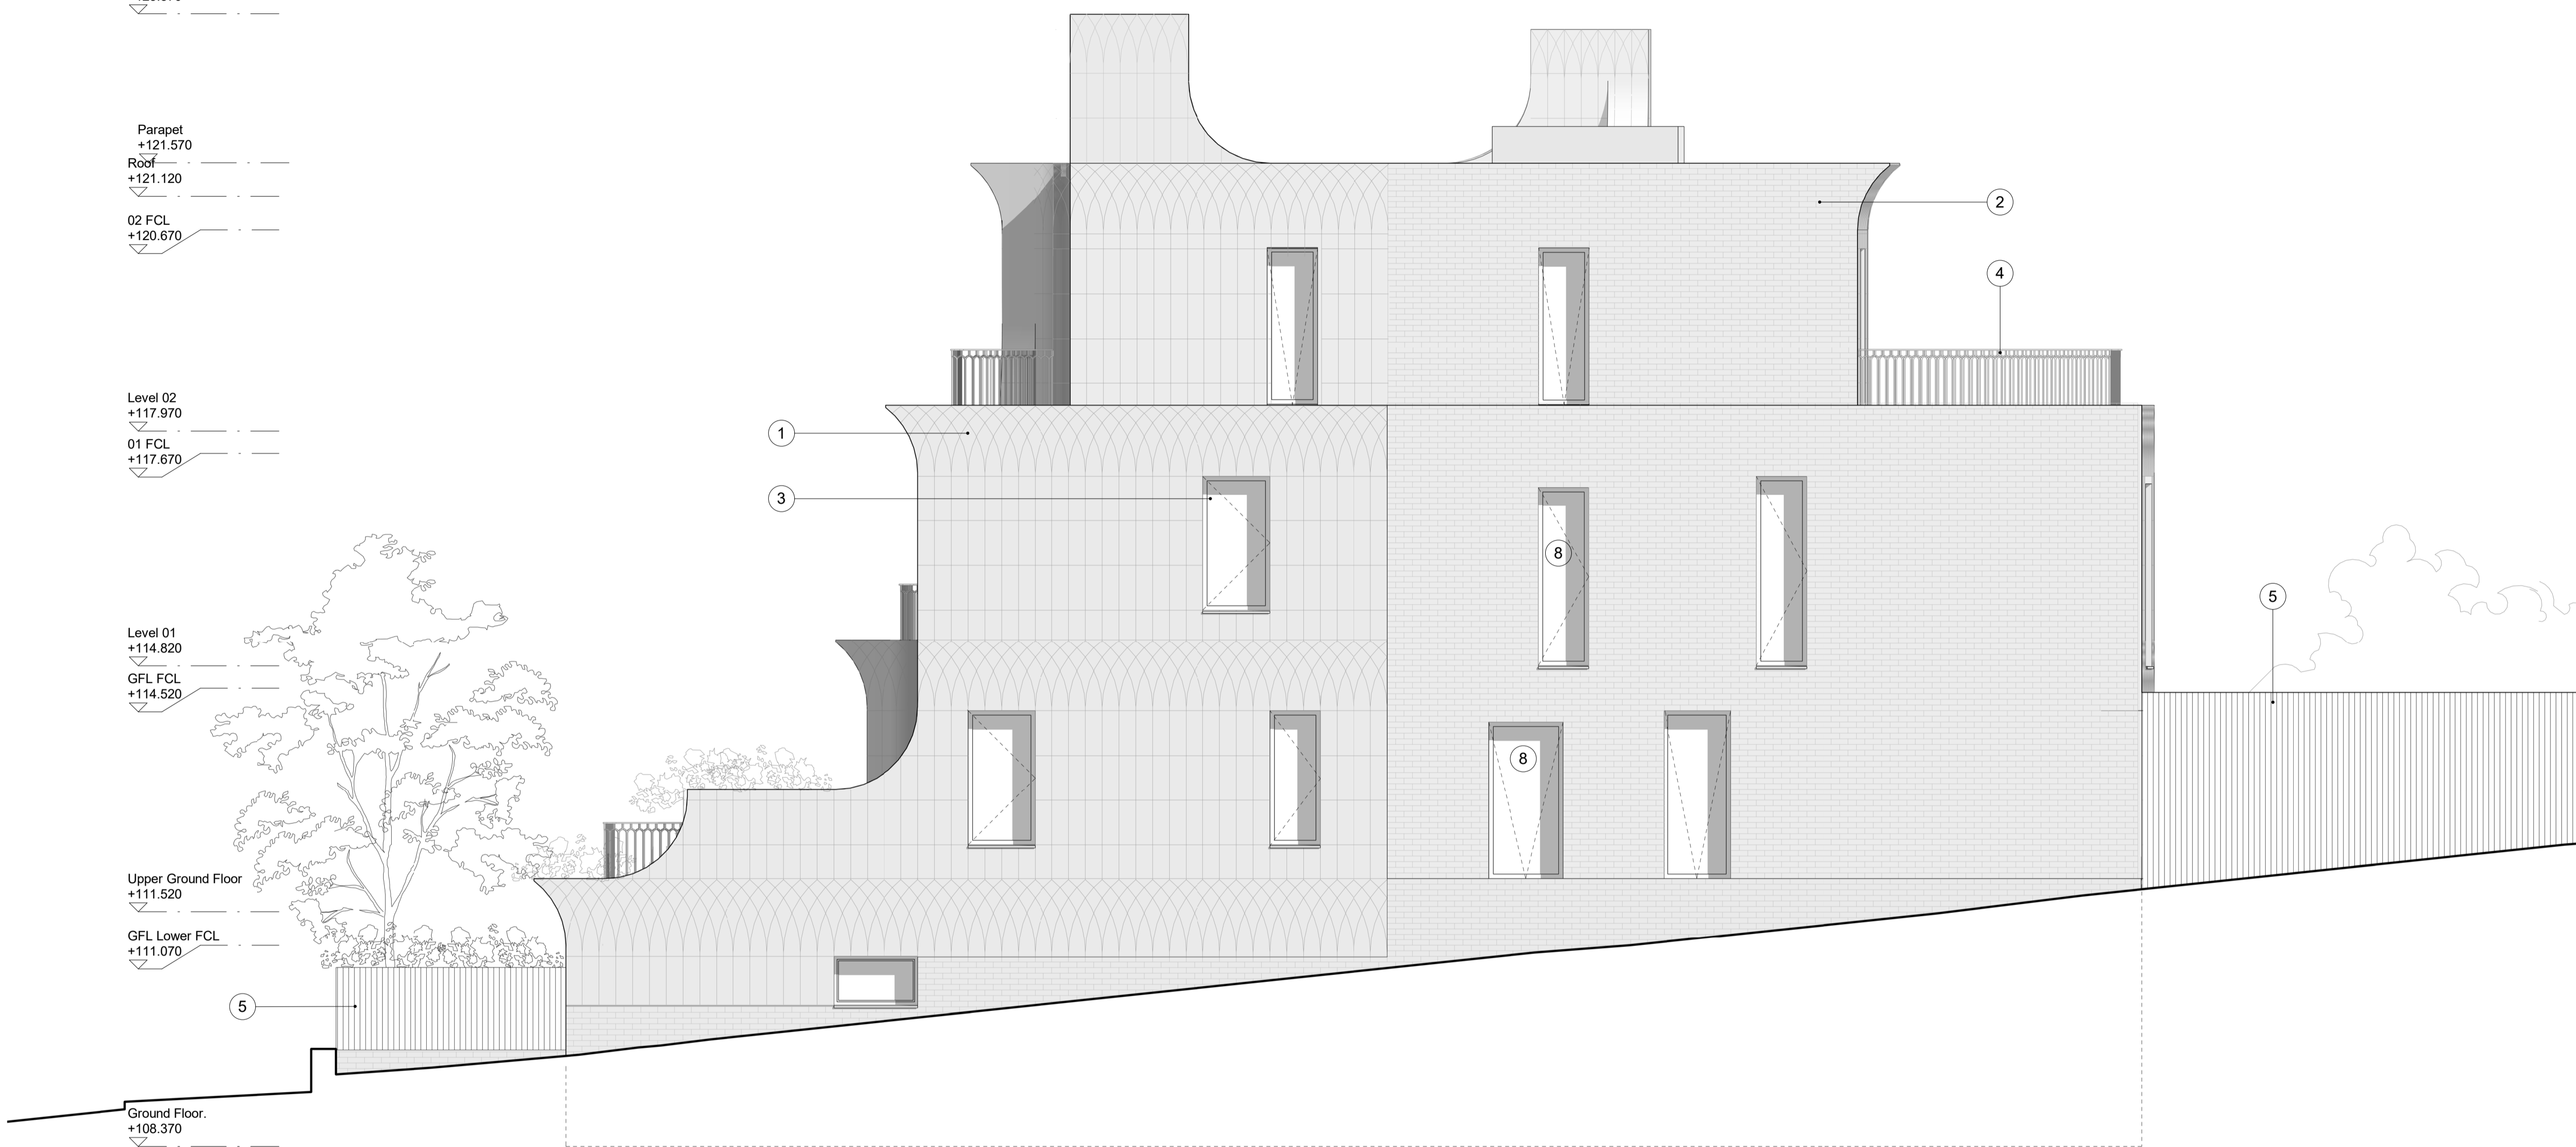


Rev	Date	Description

Note

Do not scale from this drawing. To be read in conjunction with all relevant Architects', Services and Structural Engineer' information. Architect to be immediately notified of discrepancies.

Key Plan

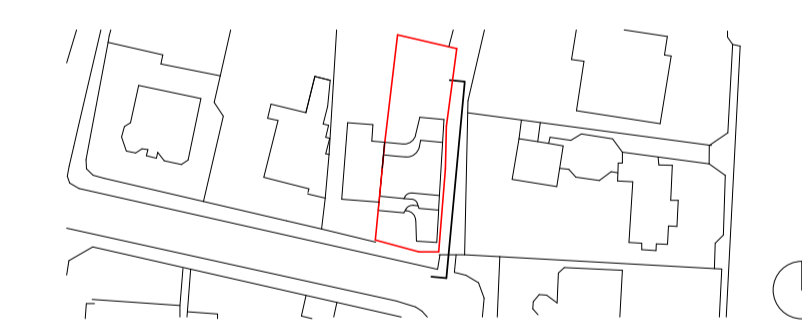

ALISON BROOKS ARCHITECTS

Unit 610 Highgate Studios
53-79 Highgate Road
London NW51TL, UK
T +44 (0)20 7267 9777
info@alisonbrooksarchitects.com

Project:
18a Frogna Gardens

Client:
Roger Pilgrim & Nadine Majaro

Project Number: **2473** Status: **For Approval**

Drawing Title:
East Elevation

Date: **11/11/2020 16:37:03** Drawn: **AK**

Scale: **1 : 50 @A1** Checked: **NB**

1 : 100 @A3

Drawing No: **ABA-2473-20-034** Rev:

Pavement

No 18a

PL

1 East Elevation

SCALE
0 2.5 m