



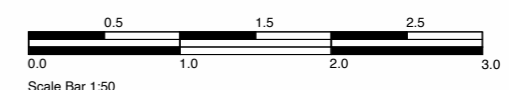

Double Doors have existed on the property since at least 1998 (See Permission Drawing Attached), and were given permission again in 2013 (See Camden Permission Drawing Attached)

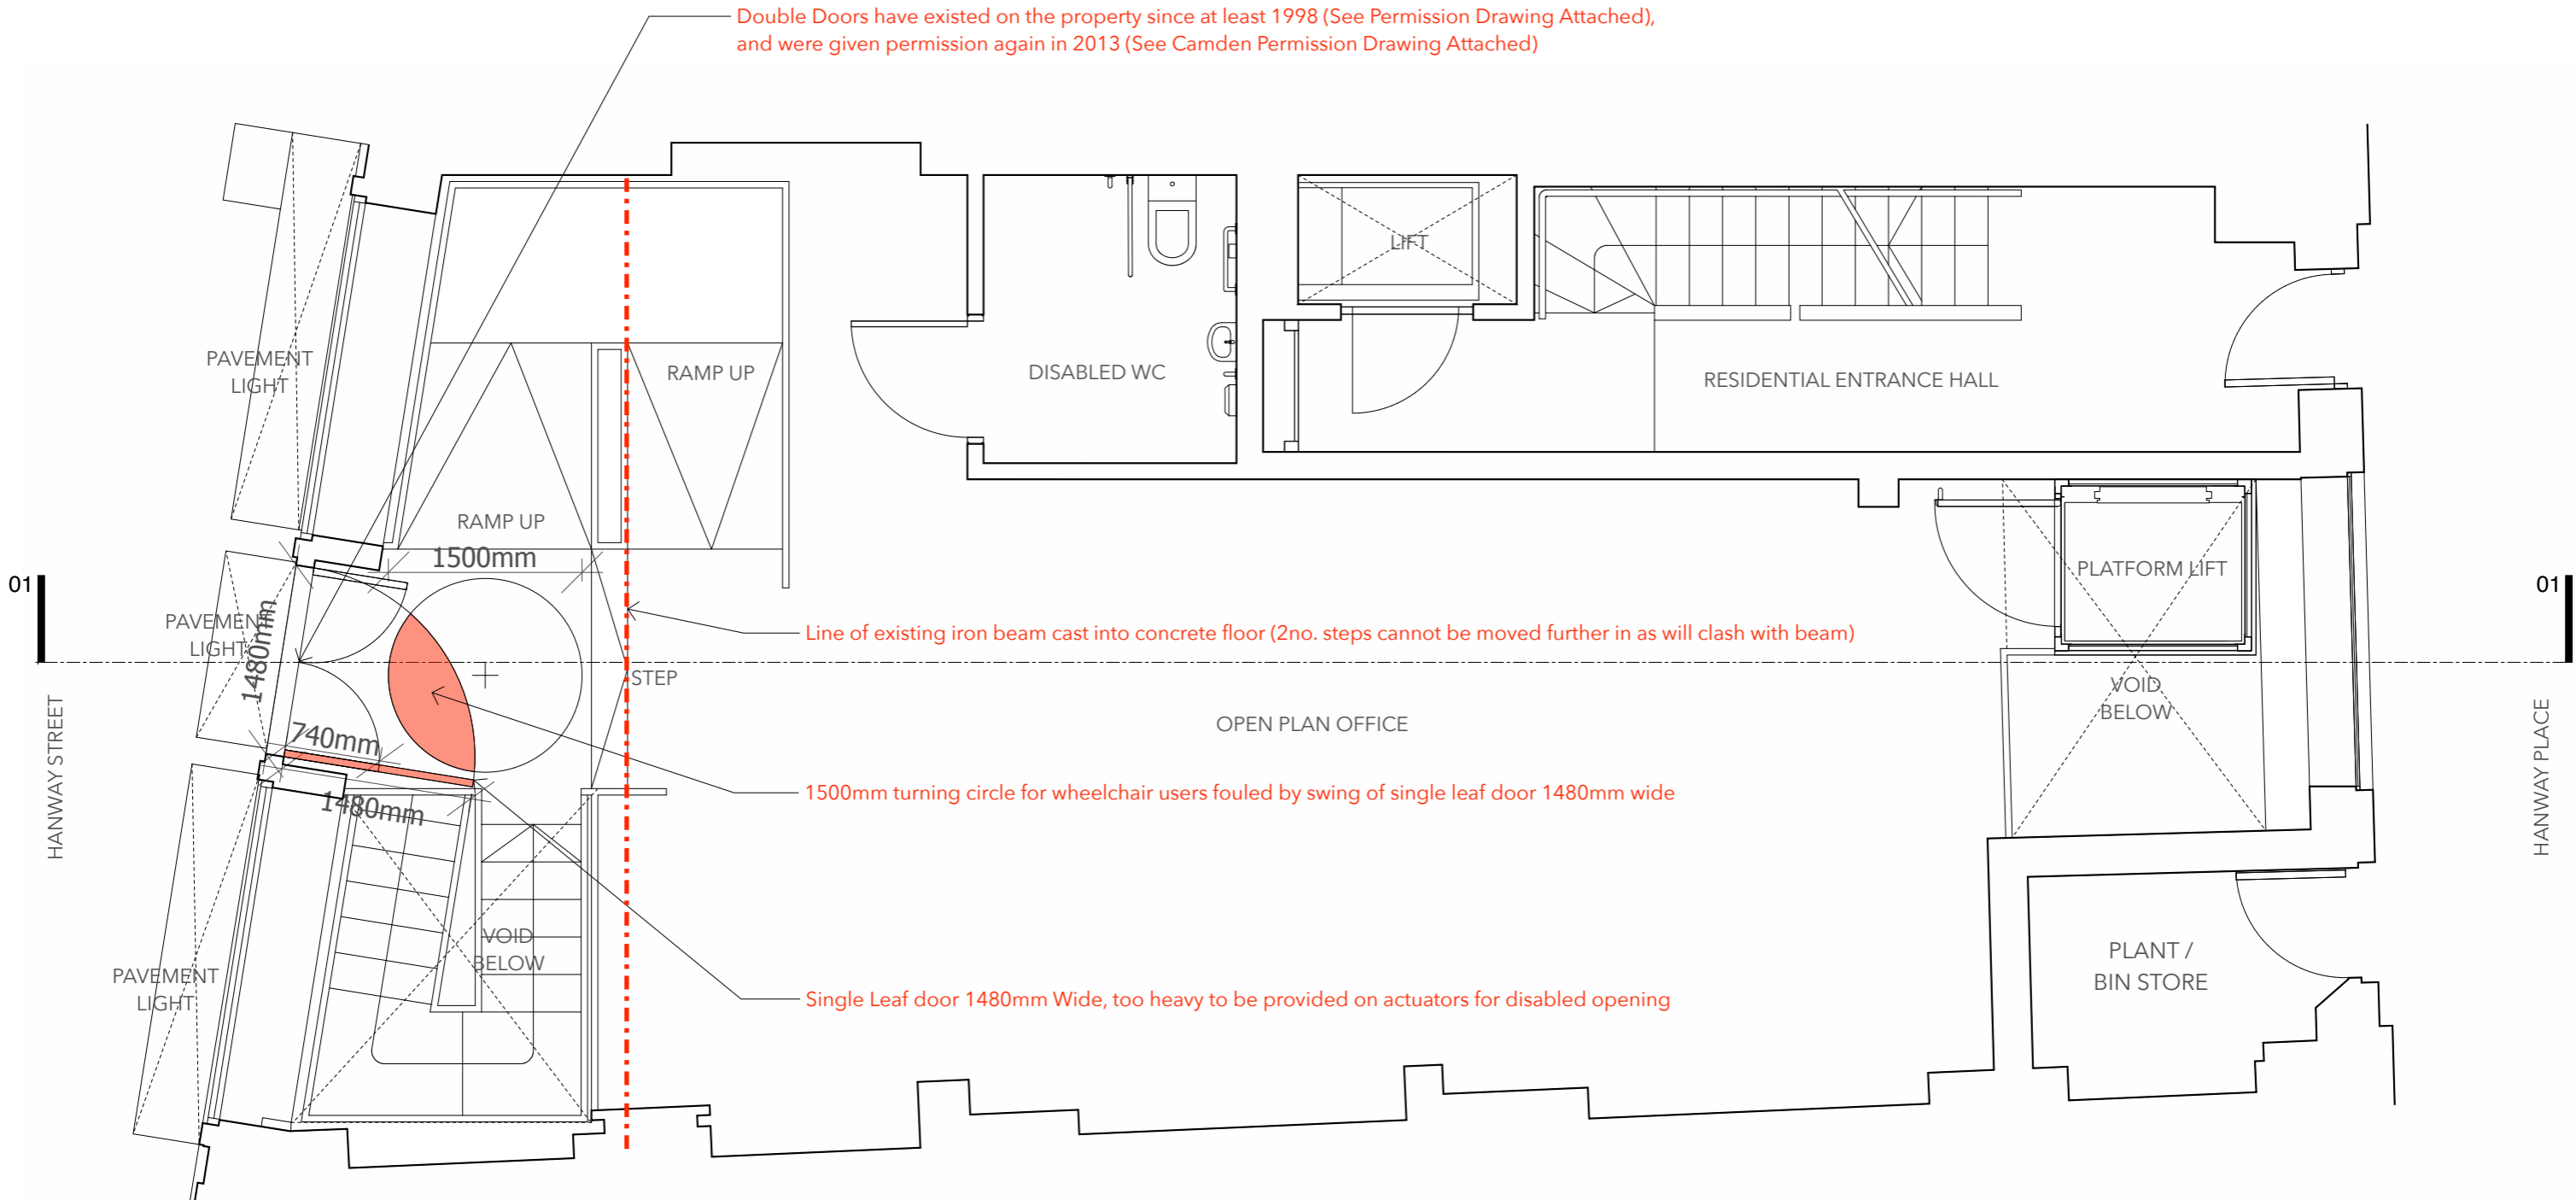

<p>C3M STUDIO Architecture // Branding // Concept // Design // Interiors mail // c3m_studio@me.com mobile // 020 8289 2315 www // c3mstudio.com</p>	<p>CONSULTANTS:</p>	<p>CLIENT: Soho Housing</p>	<p>PROJECT: 18 Hanway Street LONDON, W1T 1UF</p>	<p>Notes: Do not scale from this drawing except via scale bar. For planning purposes only. Check all dimensions on site before fabrication or setting out. This document is copyright and may not be reproduced without permission. All existing drawings have been produced with drawings supplied by Soho Housing. Existing Drawing information is authored by others, C3m Studio take no responsibility for the accuracy of the information produced.</p>	<table border="1"> <thead> <tr> <th>Revision</th> <th>Reason For Issue</th> <th>Date</th> </tr> </thead> <tbody> <tr> <td>A</td> <td>Issued For Planning Submission</td> <td>August 2020</td> </tr> </tbody> </table>	Revision	Reason For Issue	Date	A	Issued For Planning Submission	August 2020	<p>REF: 072020_PL_PR_100</p> <p>Drawing Name: Existing Drawing</p> <p>Drawing Description: Ground Floor Plan</p> <p>Scale: 1:50 @ A3 1:100 @ A1</p>
Revision	Reason For Issue	Date										
A	Issued For Planning Submission	August 2020										