
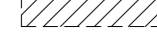
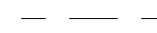


**Demolition Works**  
 Indicates proposed demolition  
 Property boundary

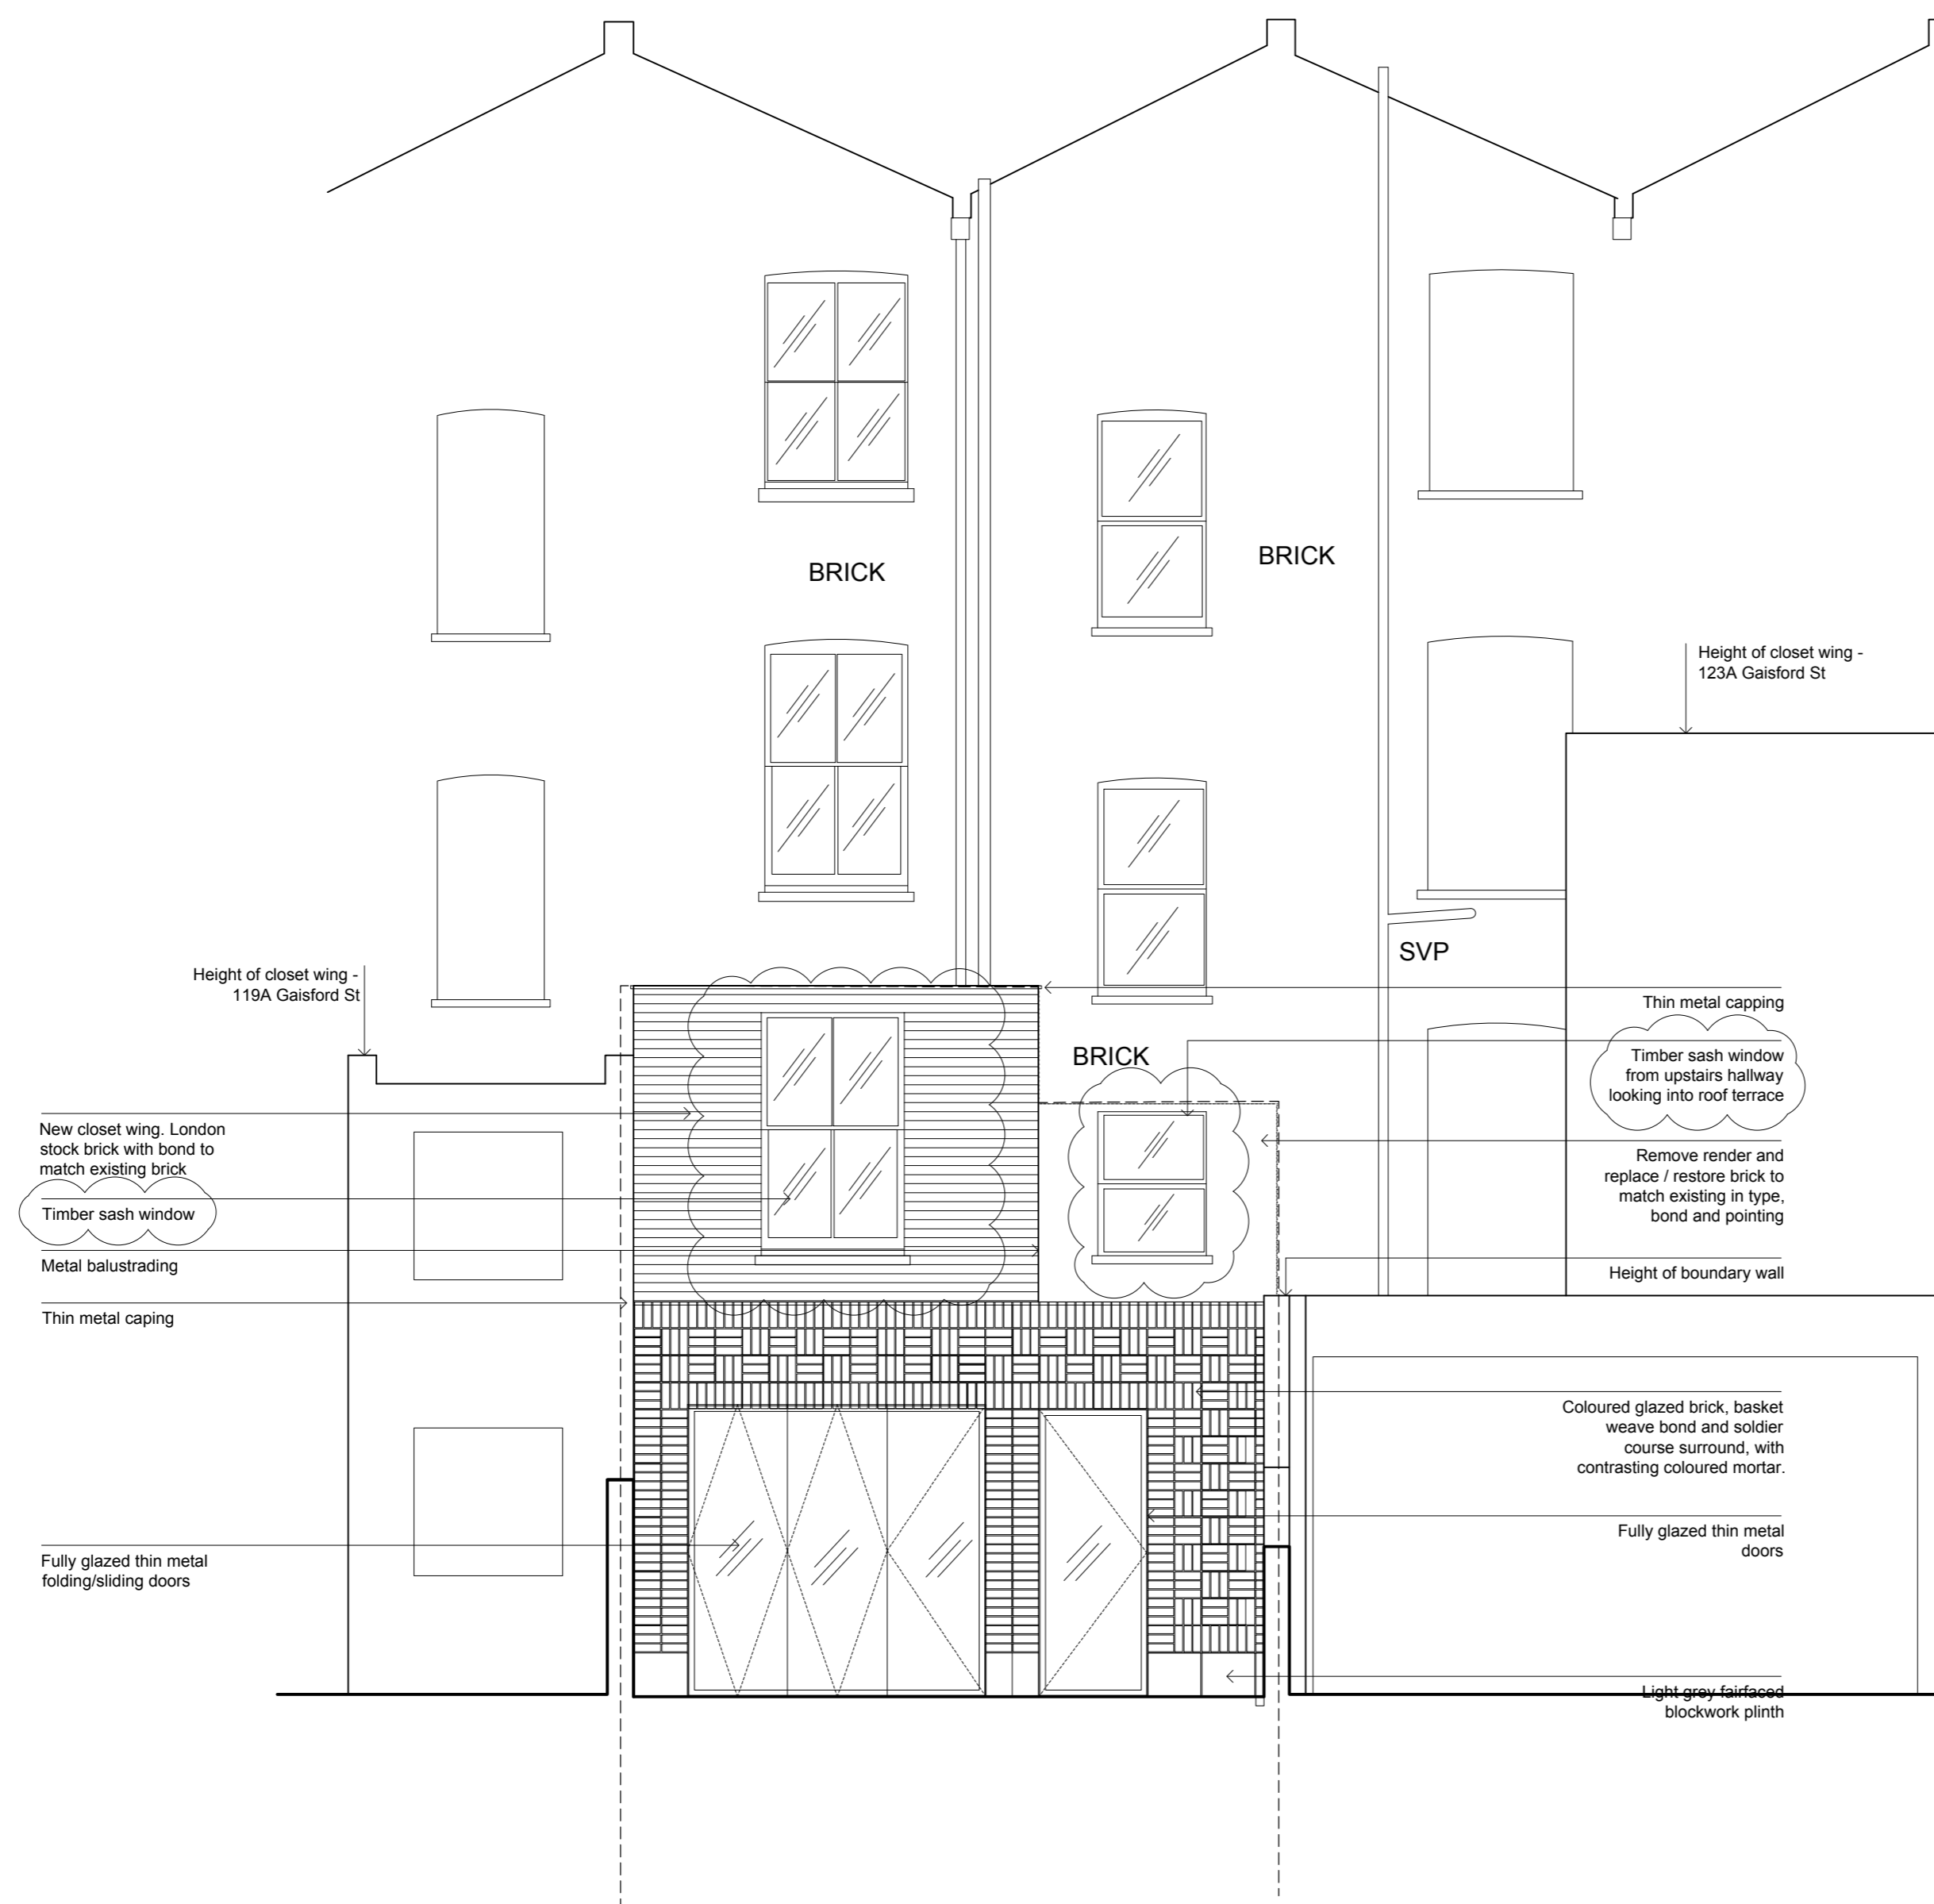

PROPOSED REAR ELEVATION - SOUTH

119A GAISFORD ST


121A GAISFORD ST

123A GAISFORD ST

Revisions		
-	19.04.2020	Issued for planning
A	20.11.2020	Amendments issued for planning

**GENERAL NOTE:**  
 These plans and specifications prepared by Tahera Rouf as instruments of professional service shall remain the property of Tahera Rouf.  
 These plans may not be copied or re-used without the express written consent of the Architect. The use of these plans for construction is permitted only when specifically released construction reference by a stated authorised signatory.  
 These plans are project and site specific and shall only be used for their intended purpose unless otherwise permitted by written consent of the Architect.  
 All dimensions shown are indicative and must be double checked on site by the Contractor. All dimensions in millimeters unless otherwise stated. Any inconsistencies found must be reported to the Architect.  
 This drawings to be read in conjunction with other relevant drawings and specifications issued by Architect or Consultant.

STAGE 3 - PLANNING

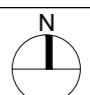Do not scale from this drawing  
 Confirm all dimensions on site  
  
**Tahera Rouf**  
 rouf@tahera.com

DWG 1901	PL 202	A
----------	--------	---

Filename:  
 121a Gaisford Street  
 PROPOSED REAR ELEVATION - SOUTH Date: January 2020  
 Scale 1:50@A1 / 1:100@A3  
 Drawn by TR