


REVISIONS


Rev. Date By

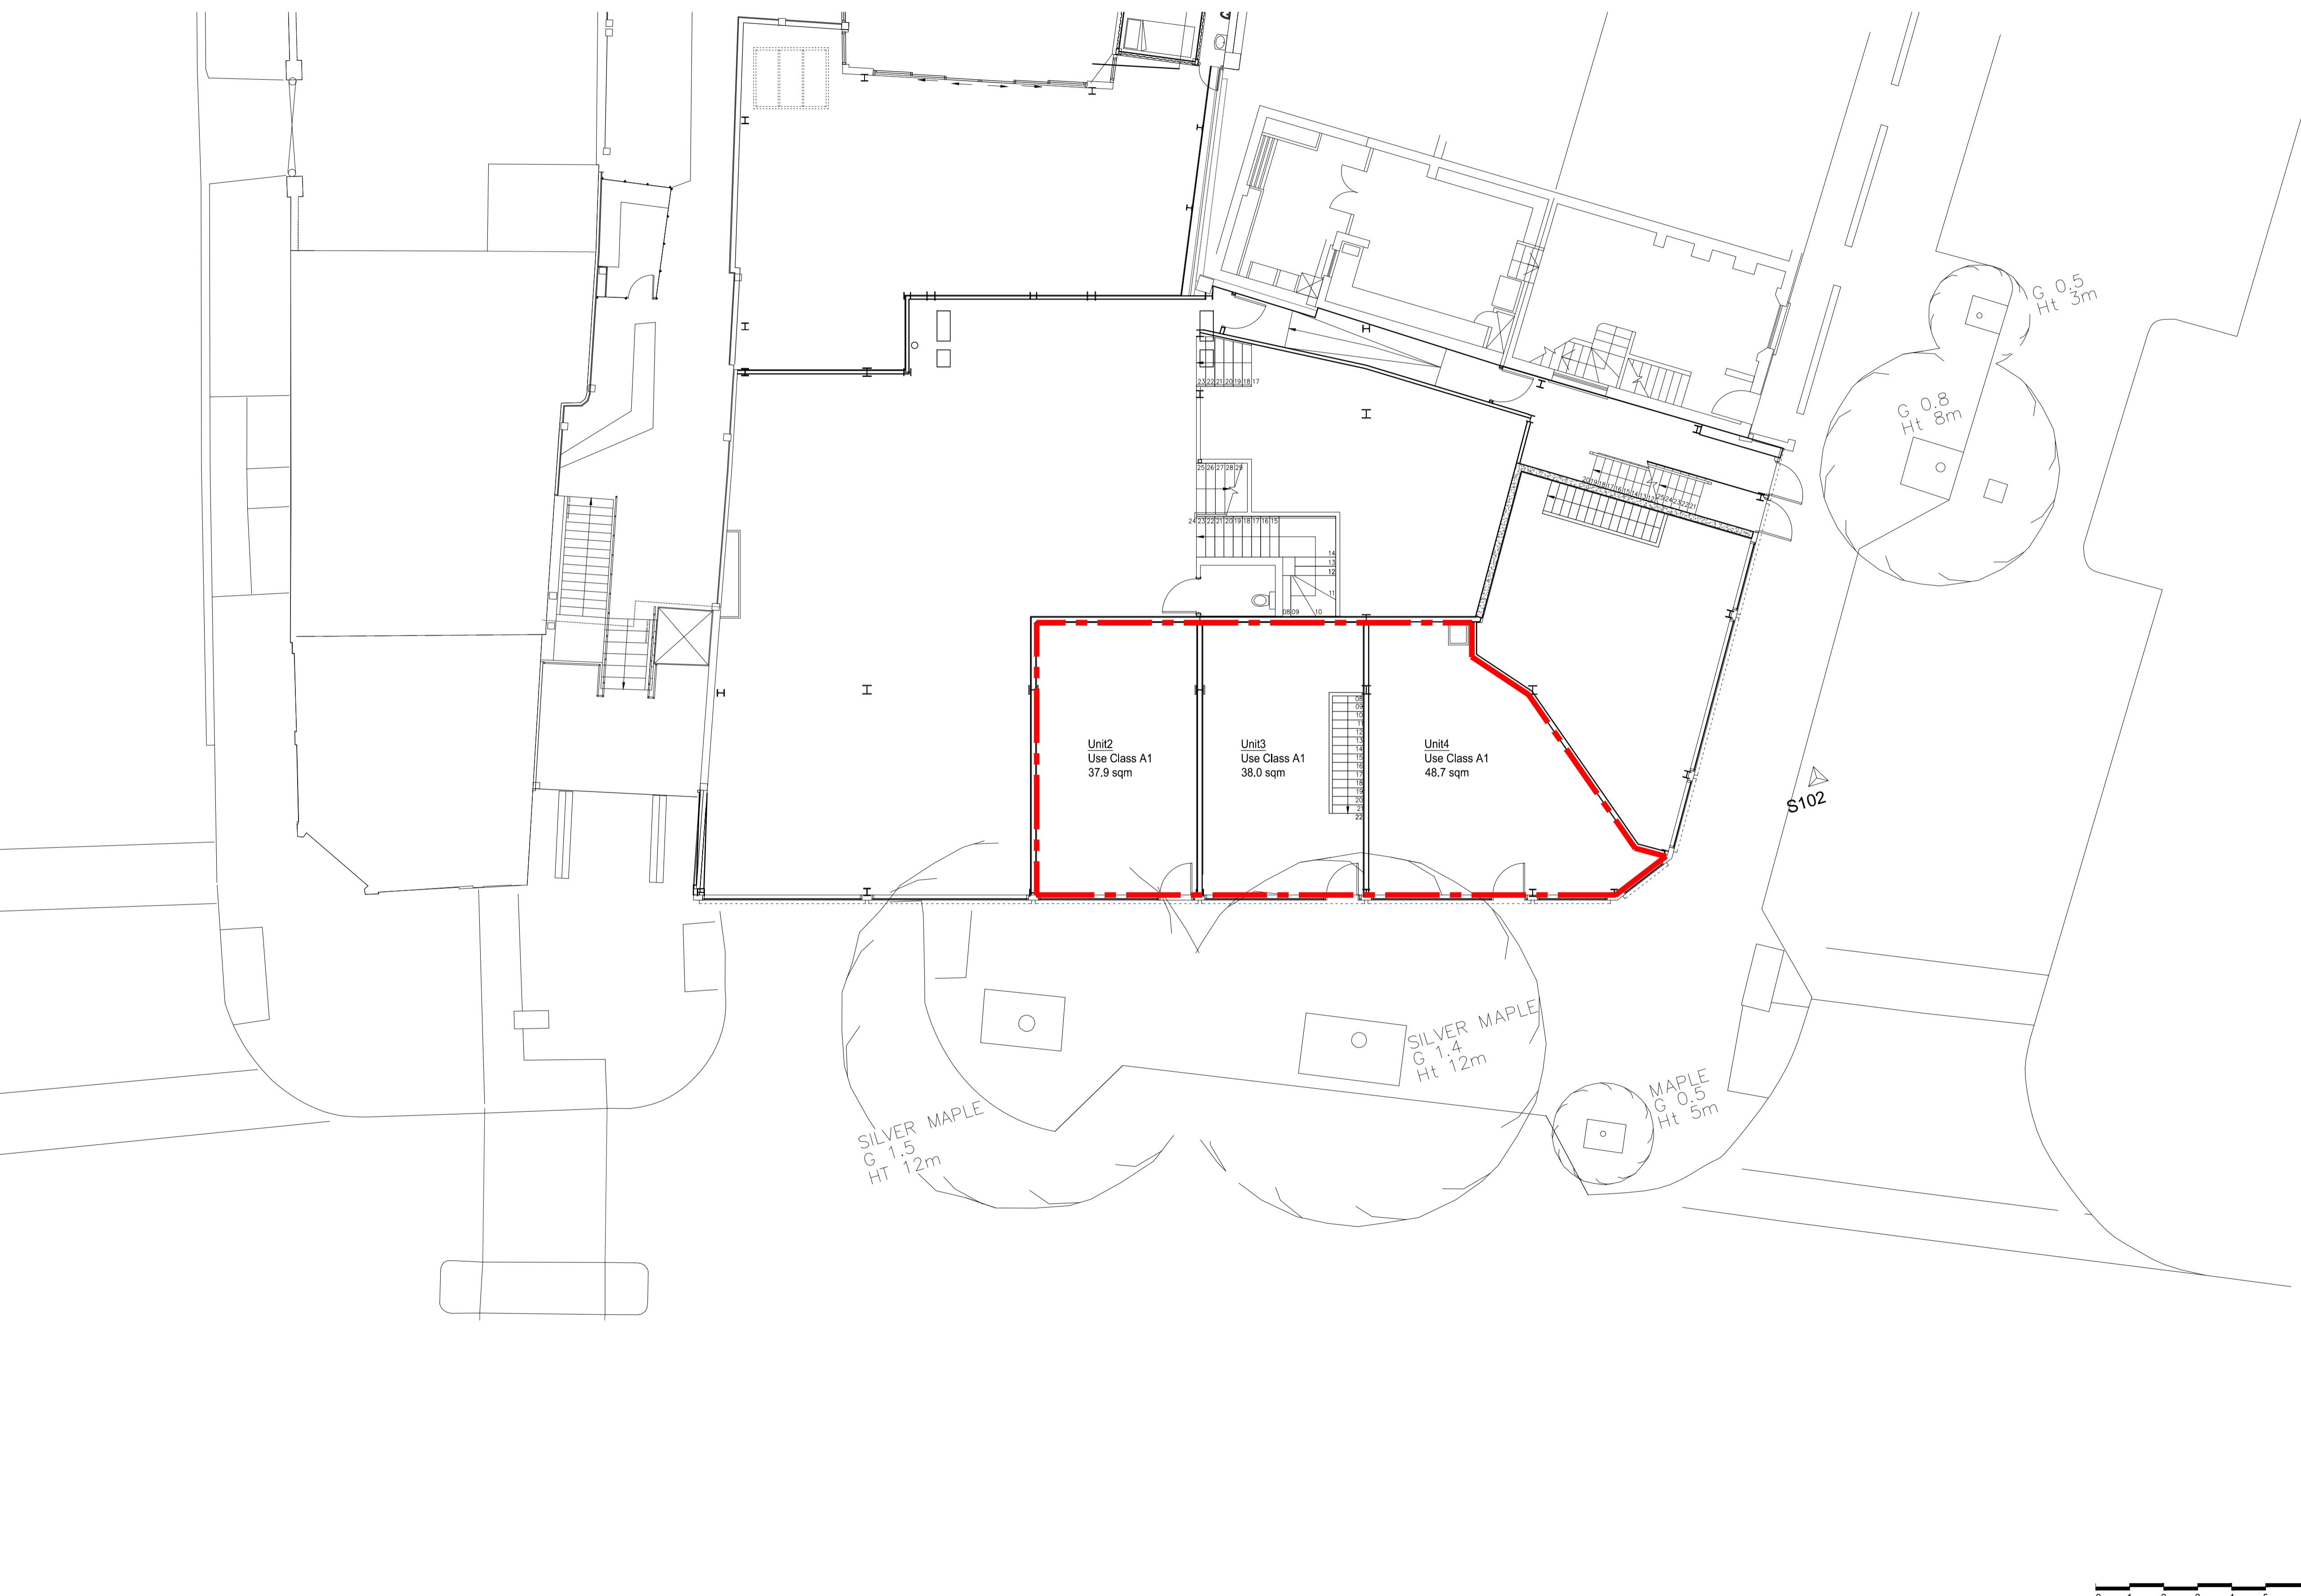

PLANNING APPLICATION

ALL DIMENSIONS TO BE CHECKED ON SITE  
WORK TO FIGURED DIMENSIONS ONLY  
REPORT DISCREPANCIES TO THE ARCHITECT  
AT ONCE BEFORE PROCEEDING

Contemporary Design Solutions

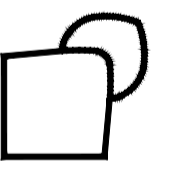

46 Great Marlborough Street  
London  
W1F 7JW  
Telephone: 020 7494 9000 Fax: 020 7494 4944

Client

RISETALL LTD

Project Title  
CONVERSION OF THREE UNITS  
INTO ONE CLASS E UNIT  
29-33 CHALK FARM ROAD  
LONDON NW1

Drawing Title  
EXISTING  
GROUND FLOOR PLAN

Scale 1: 100@A1, 1:200@A3 Date NOVEMBER 2020  
Drawn FL Checked CT  
Drawing No. Rev.

201150-A(SO)100 -

CAD plot date:

