



REVISIONS


Rev. Date By

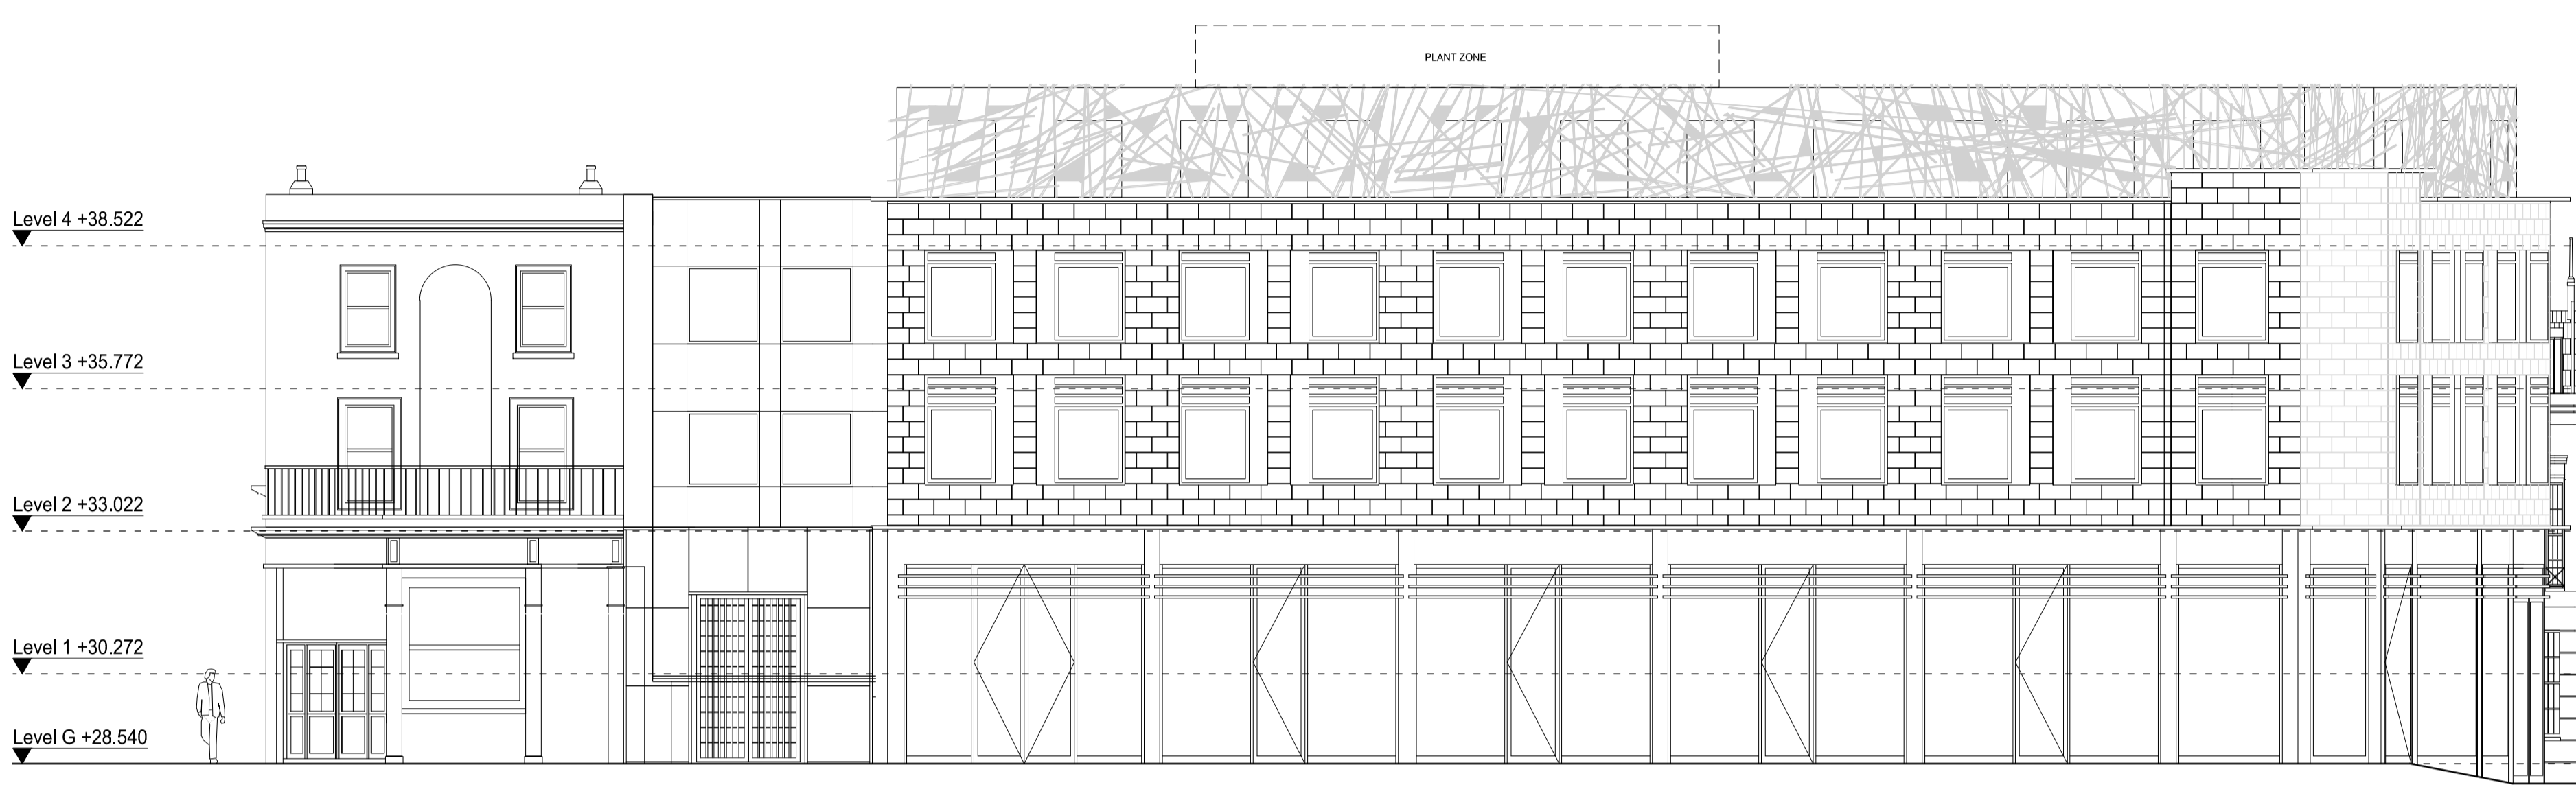


1. CHALK FARM ROAD ELEVATION

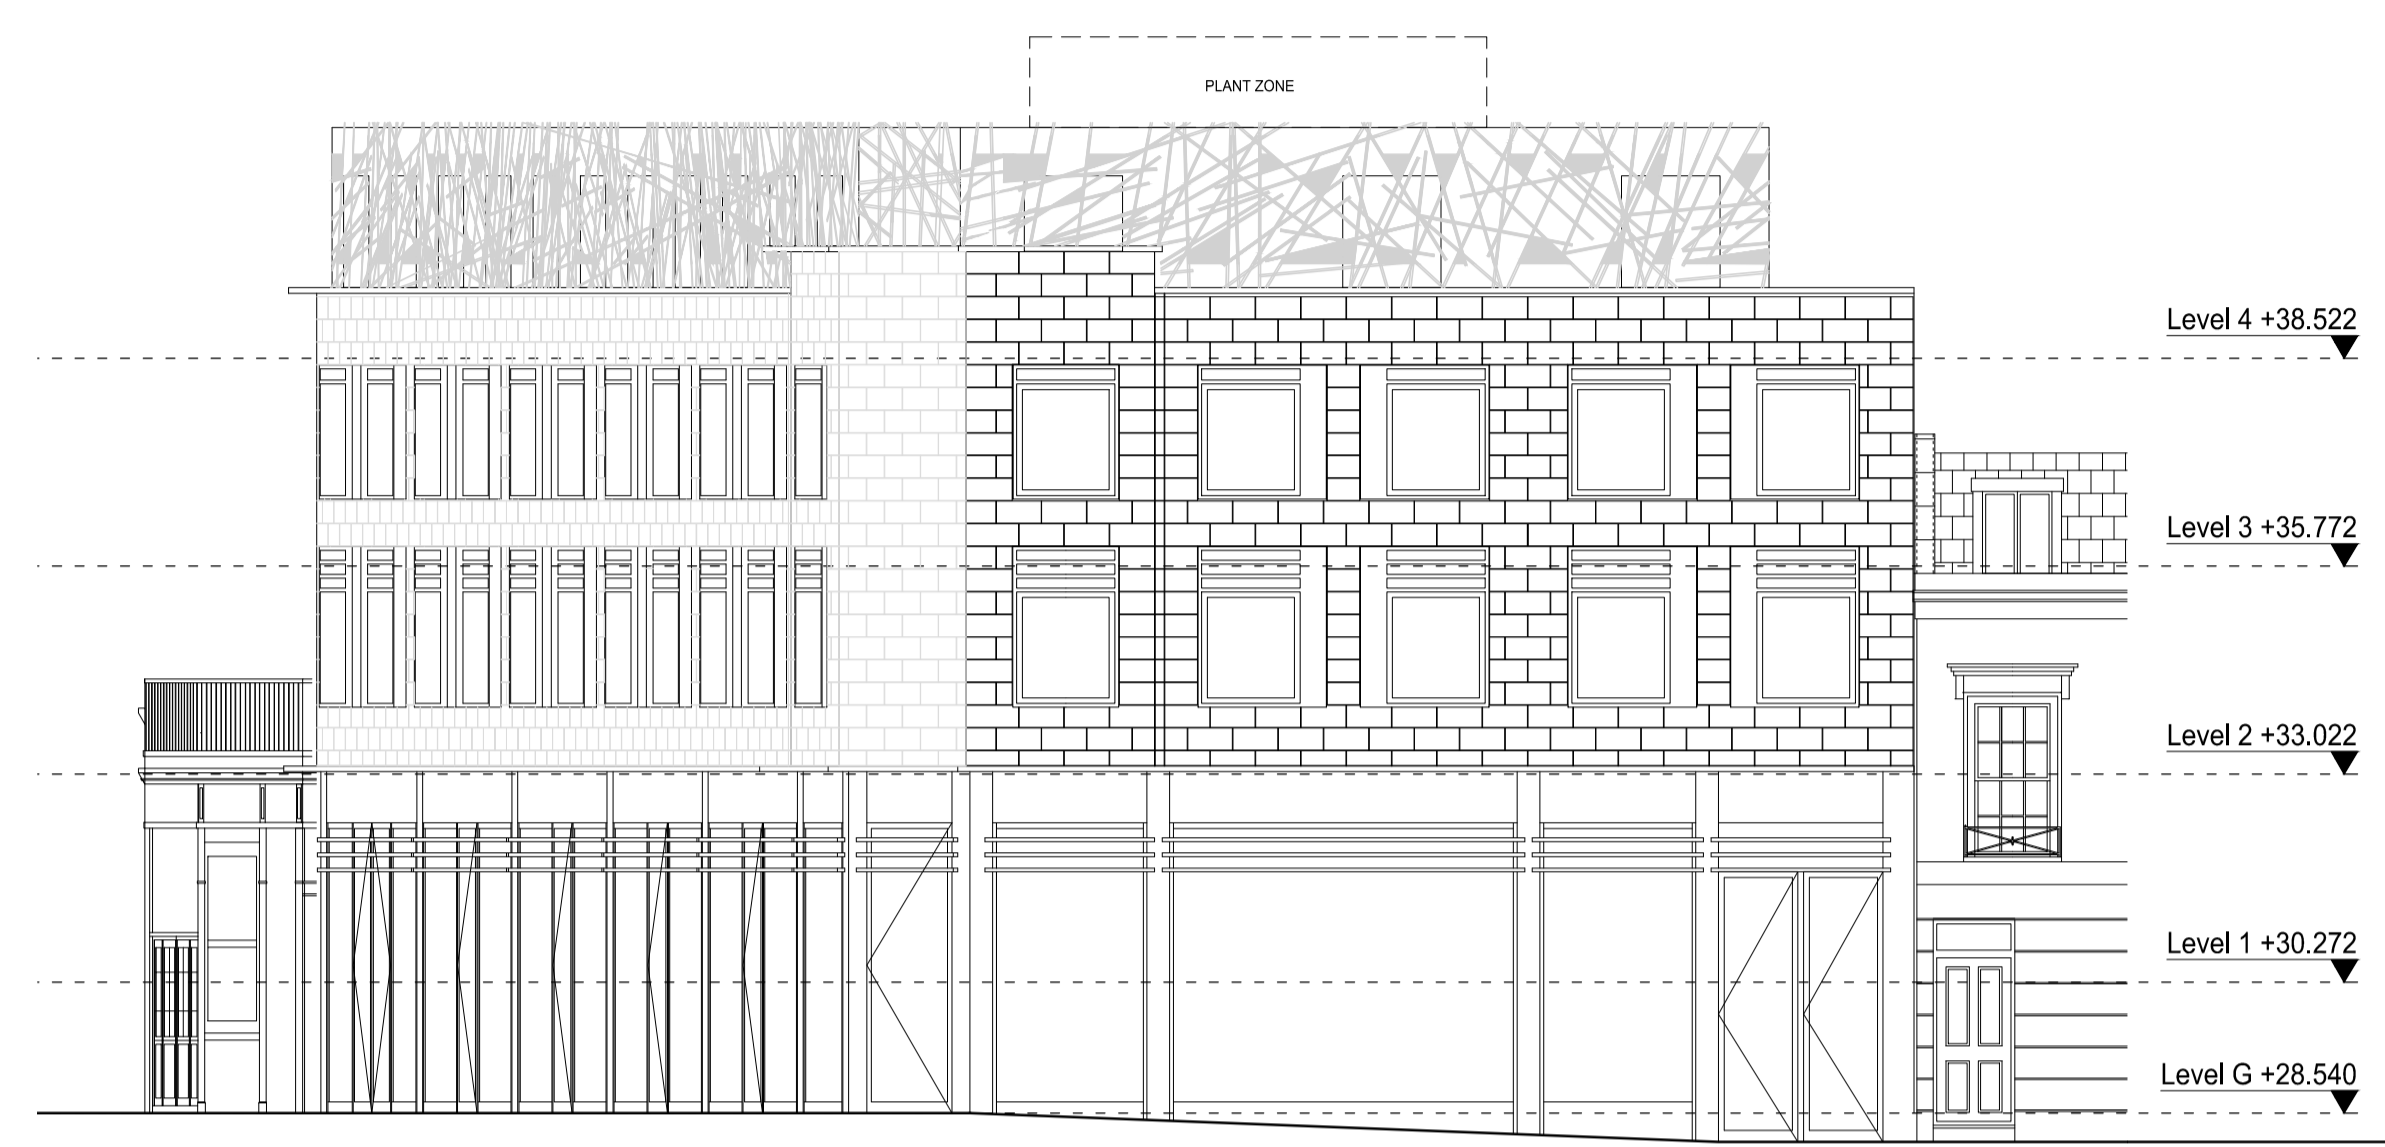

2. HARTLAND ROAD ELEVATION

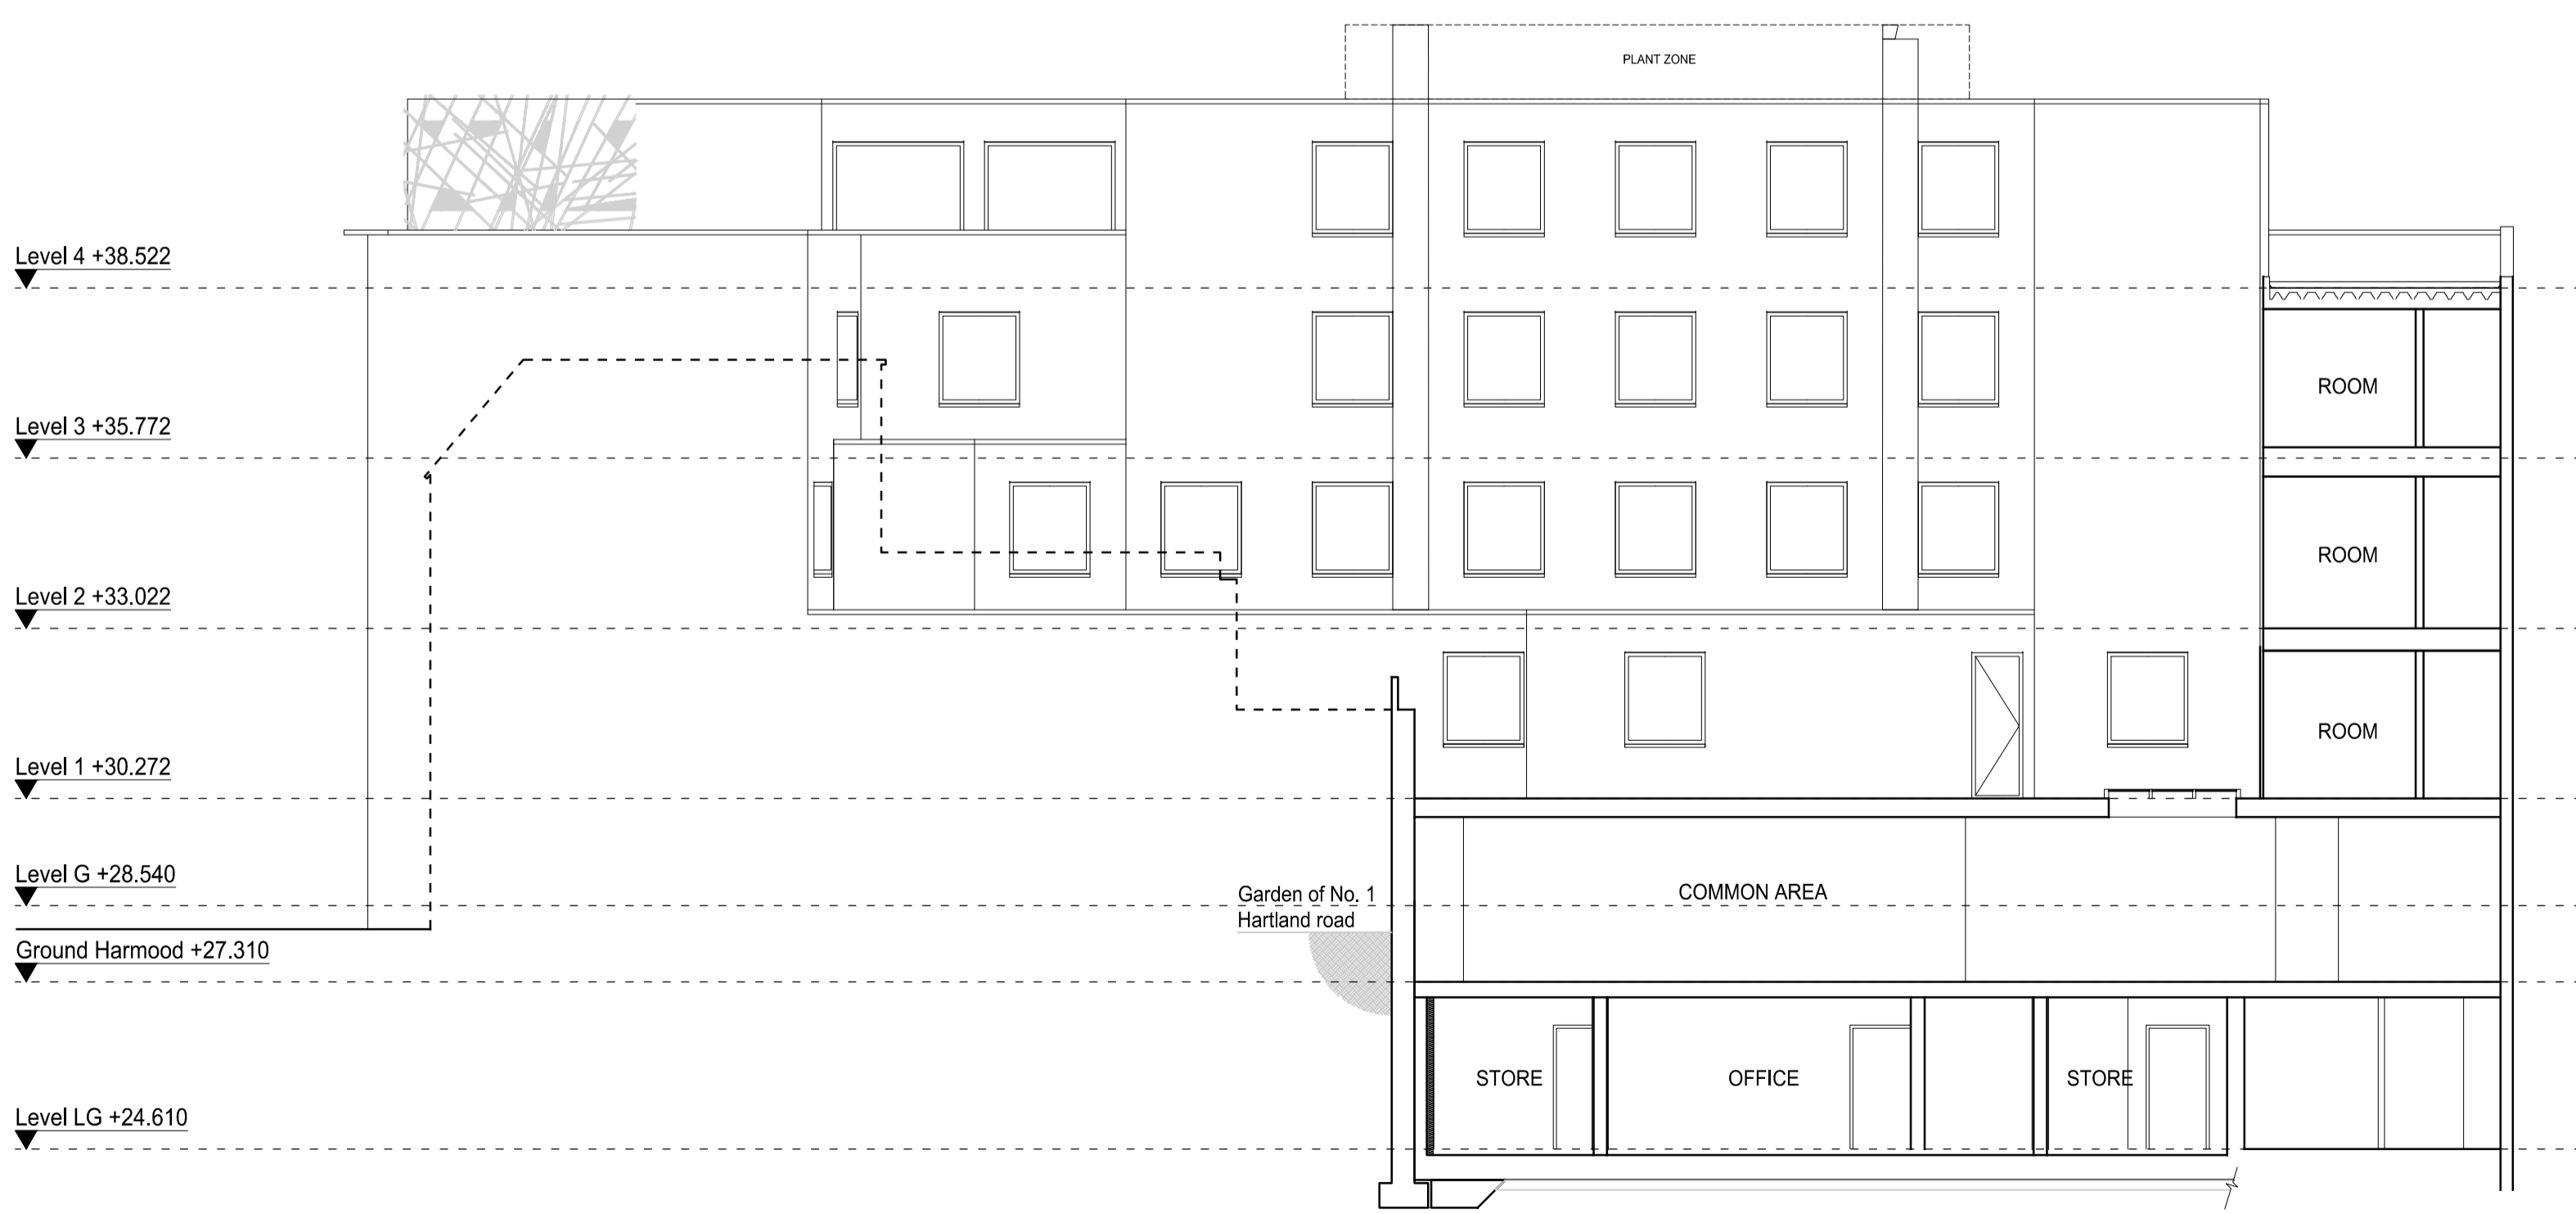

3. REAR ELEVATION

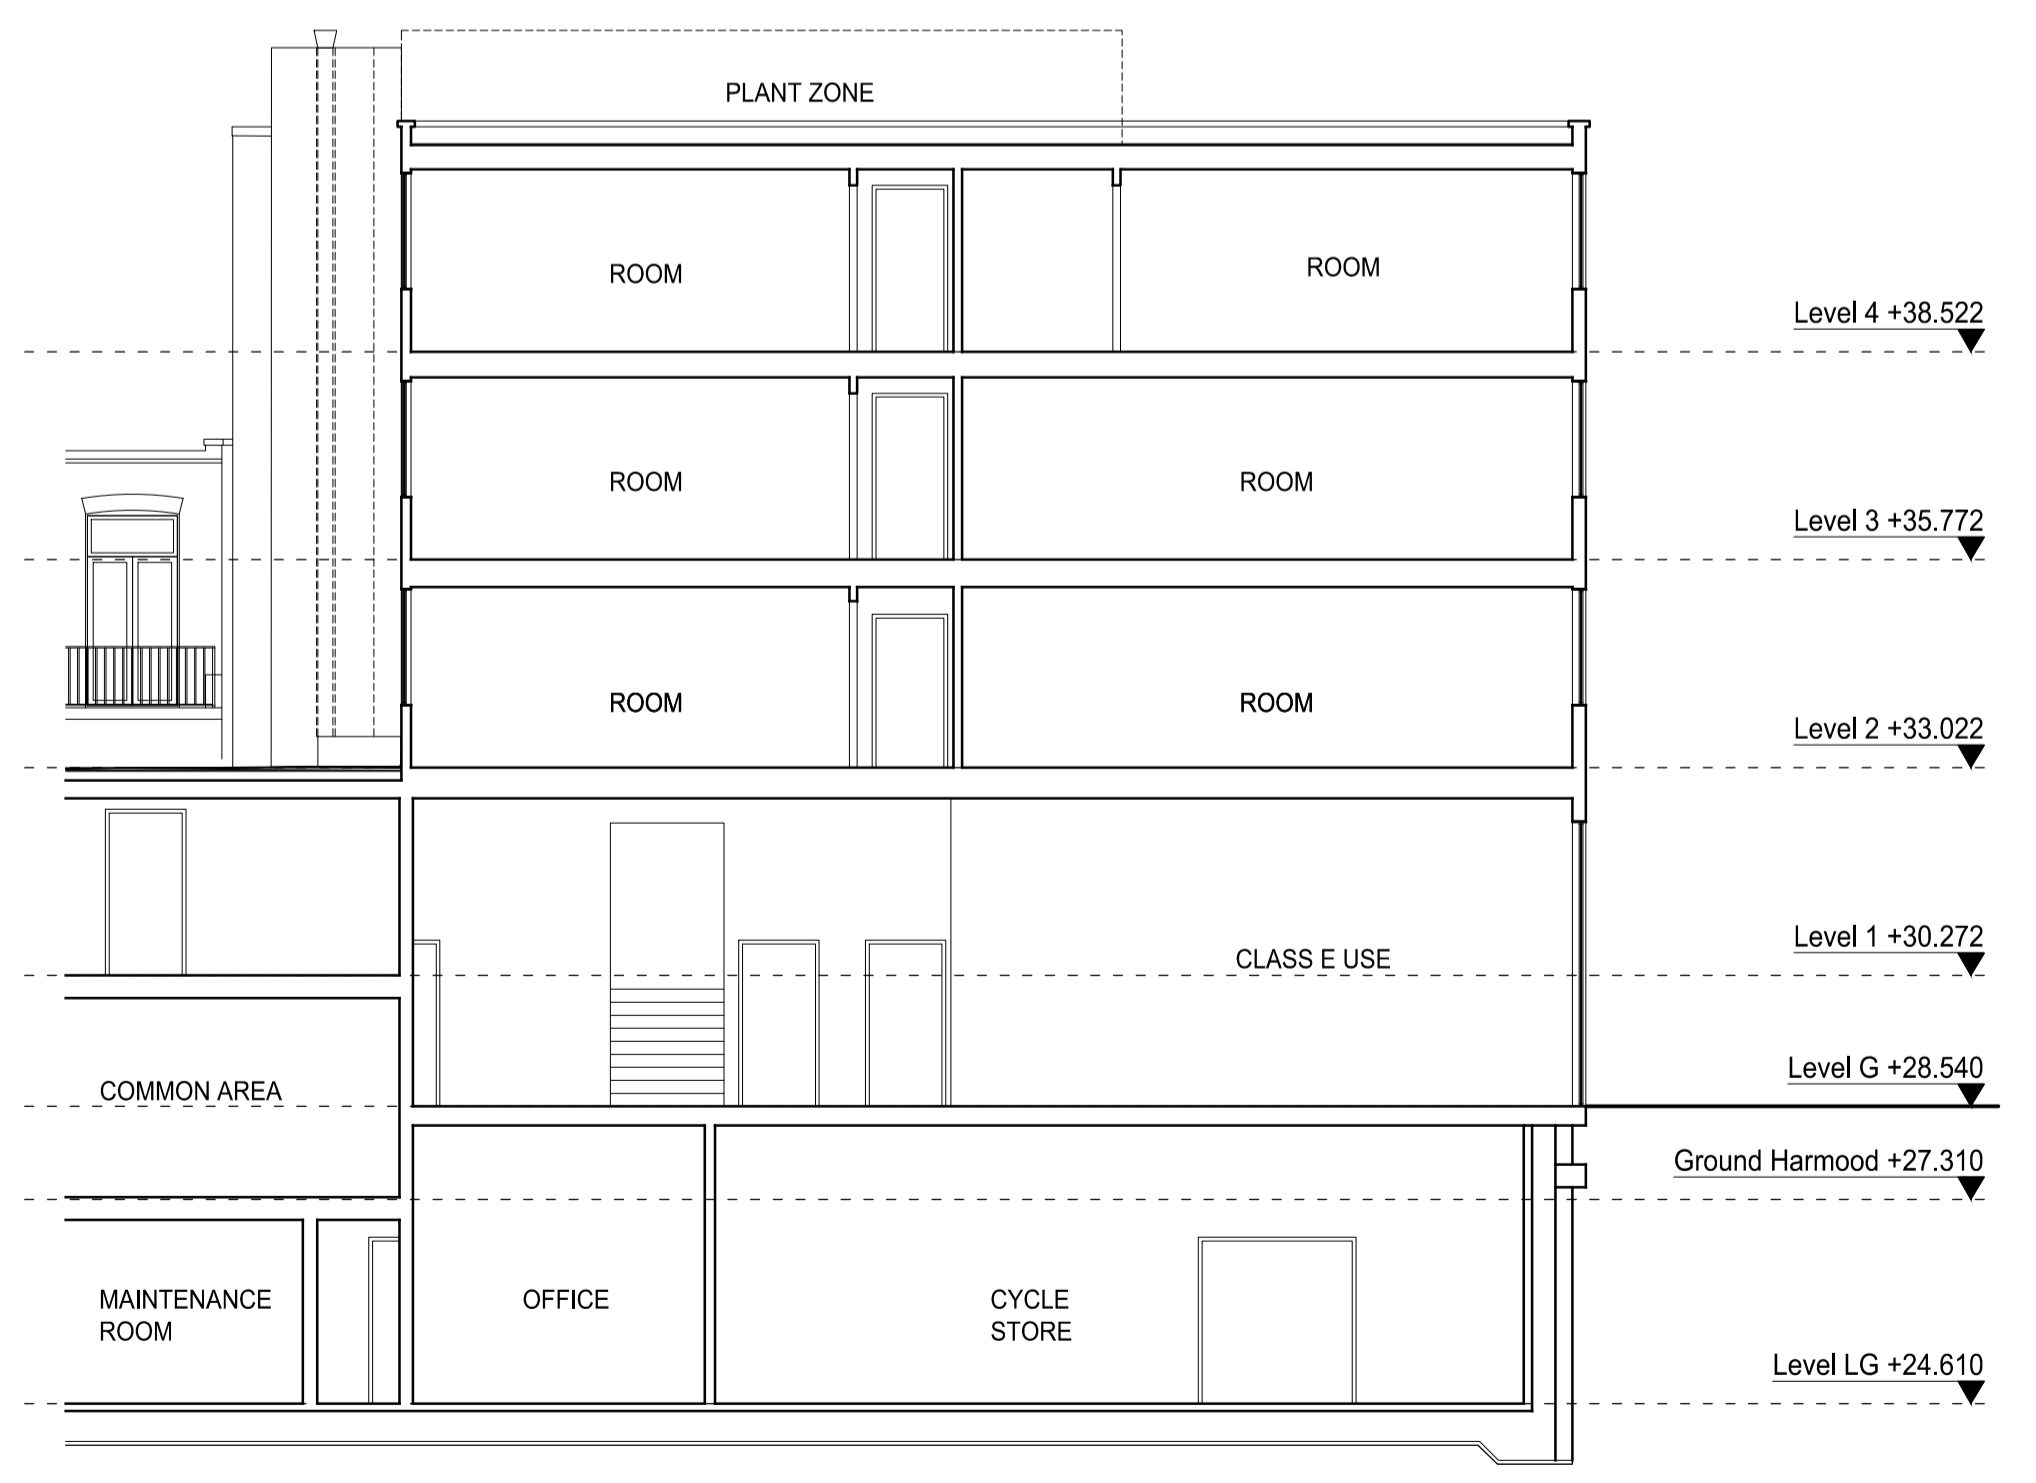

4. SIDE ELEVATION

PLANNING APPLICATION

ALL DIMENSIONS TO BE CHECKED ON SITE
WORK TO FIGURED DIMENSIONS ONLY
REPORT DISCREPANCIES TO THE ARCHITECT
AT ONCE BEFORE PROCEEDING

Contemporary Design Solutions

46 Great Marlborough Street
London
W1F 7JW
Telephone: 020 7494 9000 Fax: 020 7494 4944

Client
RISSETALL LTD

Project Title
CONVERSION OF THREE UNITS
INTO ONE CLASS E UNIT
29-33 CHALK FARM ROAD
LONDON NW1

Drawing Title
EXISTING
ELEVATIONS

Scale: 1: 100@A1, 1:200@A3 Date: NOVEMBER 2020
Drawn: FL Checked: CT
Drawing No. Rev.

201150-A(SO)400

CAD plot date:

