

Copyright in the design and this drawing is the property of RESI.

Reproduction in whole or in part is forbidden without written sanction of RESI.

This drawing must be read in conjunction with all other relevant documentation and drawings.

RESI accepts no liability for any expense, loss or damage of whatsoever nature and however arising from any variation made to this drawing or in the execution of the work to which relates which has not been referred to them and their approval obtained.

Print out to actual scale.

Do not scale from this drawing, only figured dimensions are to be used. All dimensions to be cross-checked on-site prior to manufacture and construction.

Any discrepancies to be reported to RESI immediately.

NOTES



Revision		
Rev	Notes	Date
v1	Planning Issue	14/10/2020

KEY

- Proposed Walls
- Existing Walls
- Existing Removed
- Proposed Rooflight
- Boundary line
- Proposed beam
- Proposed drainage
- 1.8m Head Height
- 1.5m Head Height

JOB TITLE

Basement reconfiguration, excavation works to create front and rear light-wells to create a separate dwelling at 127 Fordwych Road

STATUS

Planning Drawings

DRAWING TITLE

Existing Floor Plans

CLIENT

Fred Verity

SCALE

1 : 100 at A3

DRAWN

AR


DATE

14/10/2020


CHECKED

RF


DRAWING NO. 55284 - 1100

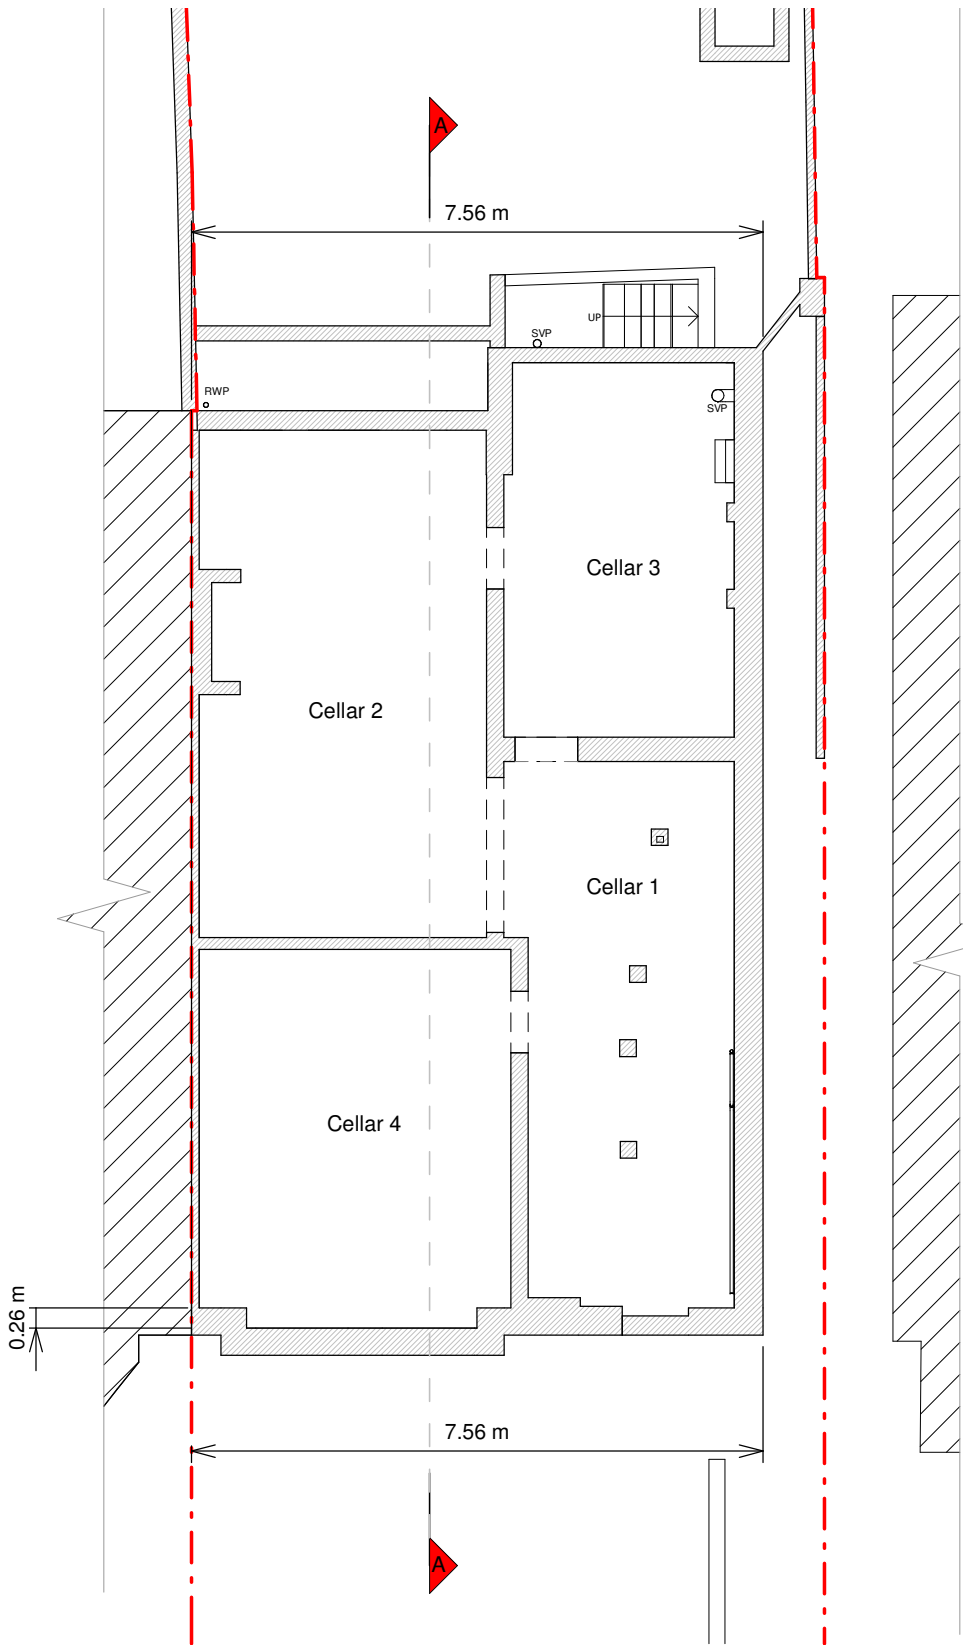

Basement Floor Plan

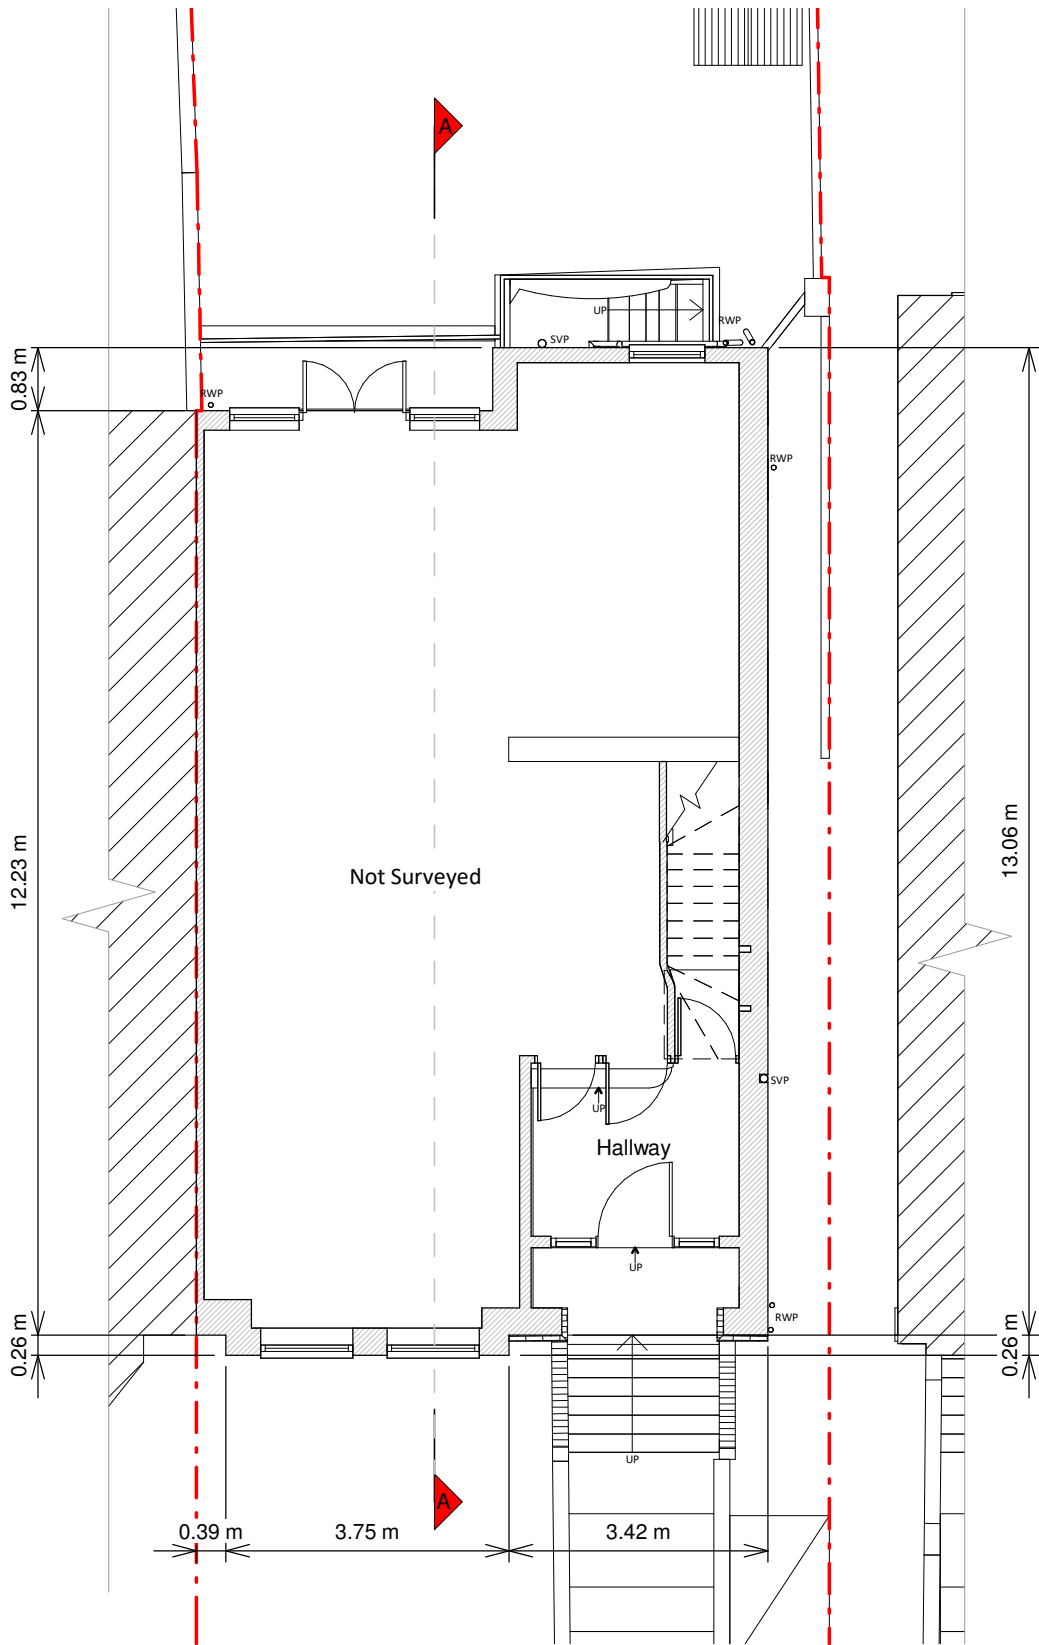

Ground Floor Plan

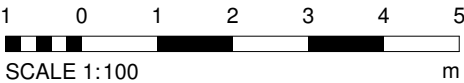

Copyright in the design and this drawing is the property of RESI.

Reproduction in whole or in part is forbidden without written sanction of RESI.

This drawing must be read in conjunction with all other relevant documentation and drawings.

RESI accepts no liability for any expense, loss or damage of whatsoever nature and however arising from any variation made to this drawing or in the execution of the work to which relates which has not been referred to them and their approval obtained.

Print out to actual scale.

Do not scale from this drawing, only figured dimensions are to be used. All dimensions to be cross-checked on-site prior to manufacture and construction.

Any discrepancies to be reported to RESI immediately.

NOTES



Revision		
Rev	Notes	Date
v1	Planning Issue	14/10/2020

KEY

- Proposed Walls

Existing Walls

Existing Removed

Proposed Rooflight
- Boundary line

Proposed beam

Proposed drainage

1.8m Head Height

1.5m Head Height

JOB TITLE

Basement reconfiguration,
excavation works to create
front and rear light-wells to
create a separate dwelling at
127 Fordwych Road

STATUS

Planning Drawings

DRAWING TITLE

Existing Roof Plan

CLIENT

Fred Verity

SCALE

1 : 100 at A3

DRAWN

AR


DATE

14/10/2020


CHECKED

RF

DRAWING NO. 55284 - 1101

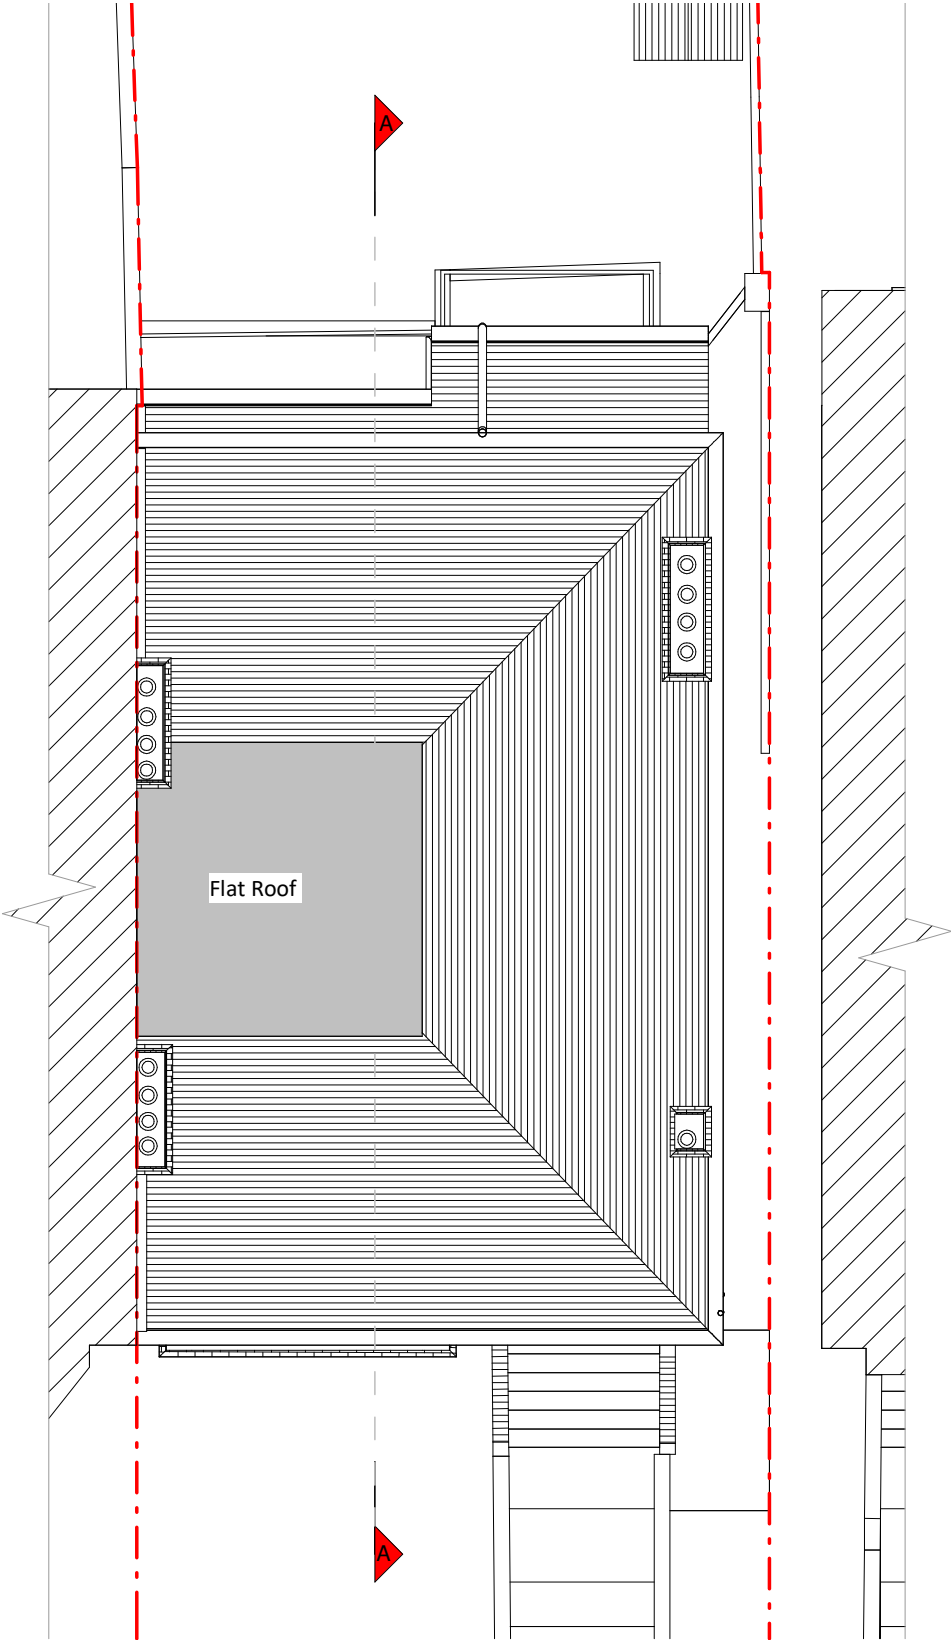

Roof Plan

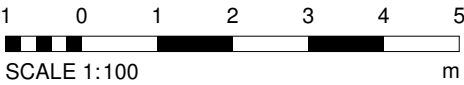

Copyright in the design and this drawing is the property of RESI.

Reproduction in whole or in part is forbidden without written sanction of RESI.

This drawing must be read in conjunction with all other relevant documentation and drawings.

RESI accepts no liability for any expense, loss or damage of whatsoever nature and however arising from any variation made to this drawing or in the execution of the work to which relates which has not been referred to them and their approval obtained.

Print out to actual scale.

Do not scale from this drawing, only figured dimensions are to be used. All dimensions to be cross-checked on-site prior to manufacture and construction.

Any discrepancies to be reported to RESI immediately.

NOTES

Existing Materials:

Brickwork/Walls - Red brick with white painted stone details

Pitched Roof - Slate

Flat Roof - Felt

Windows - White painted timber sash










Doors - Black/white painted timber doors

RWP / Gutter / Fascia - Black uPVC/cast iron downpipes with guttering, and black painted timber fascias

 Revision

Rev	Notes	Date
v1	Planning Issue	14/10/2020

KEY

	Proposed Walls		Boundary line
	Existing Walls		Proposed beam
	Existing Removed		Proposed drainage
	Proposed Rooflight		1.8m Head Height
			1.5m Head Height

JOB TITLE

Basement reconfiguration, excavation works to create front and rear light-wells to create a separate dwelling at 127 Fordwych Road

STATUS

Planning Drawings

DRAWING TITLE

Existing Elevations

CLIENT

Fred Verity

SCALE

1 : 100 at A3

DRAWN

AR

DATE

14/10/2020


CHECKED

RF


DRAWING NO. 55284 - 1200



Front Elevation

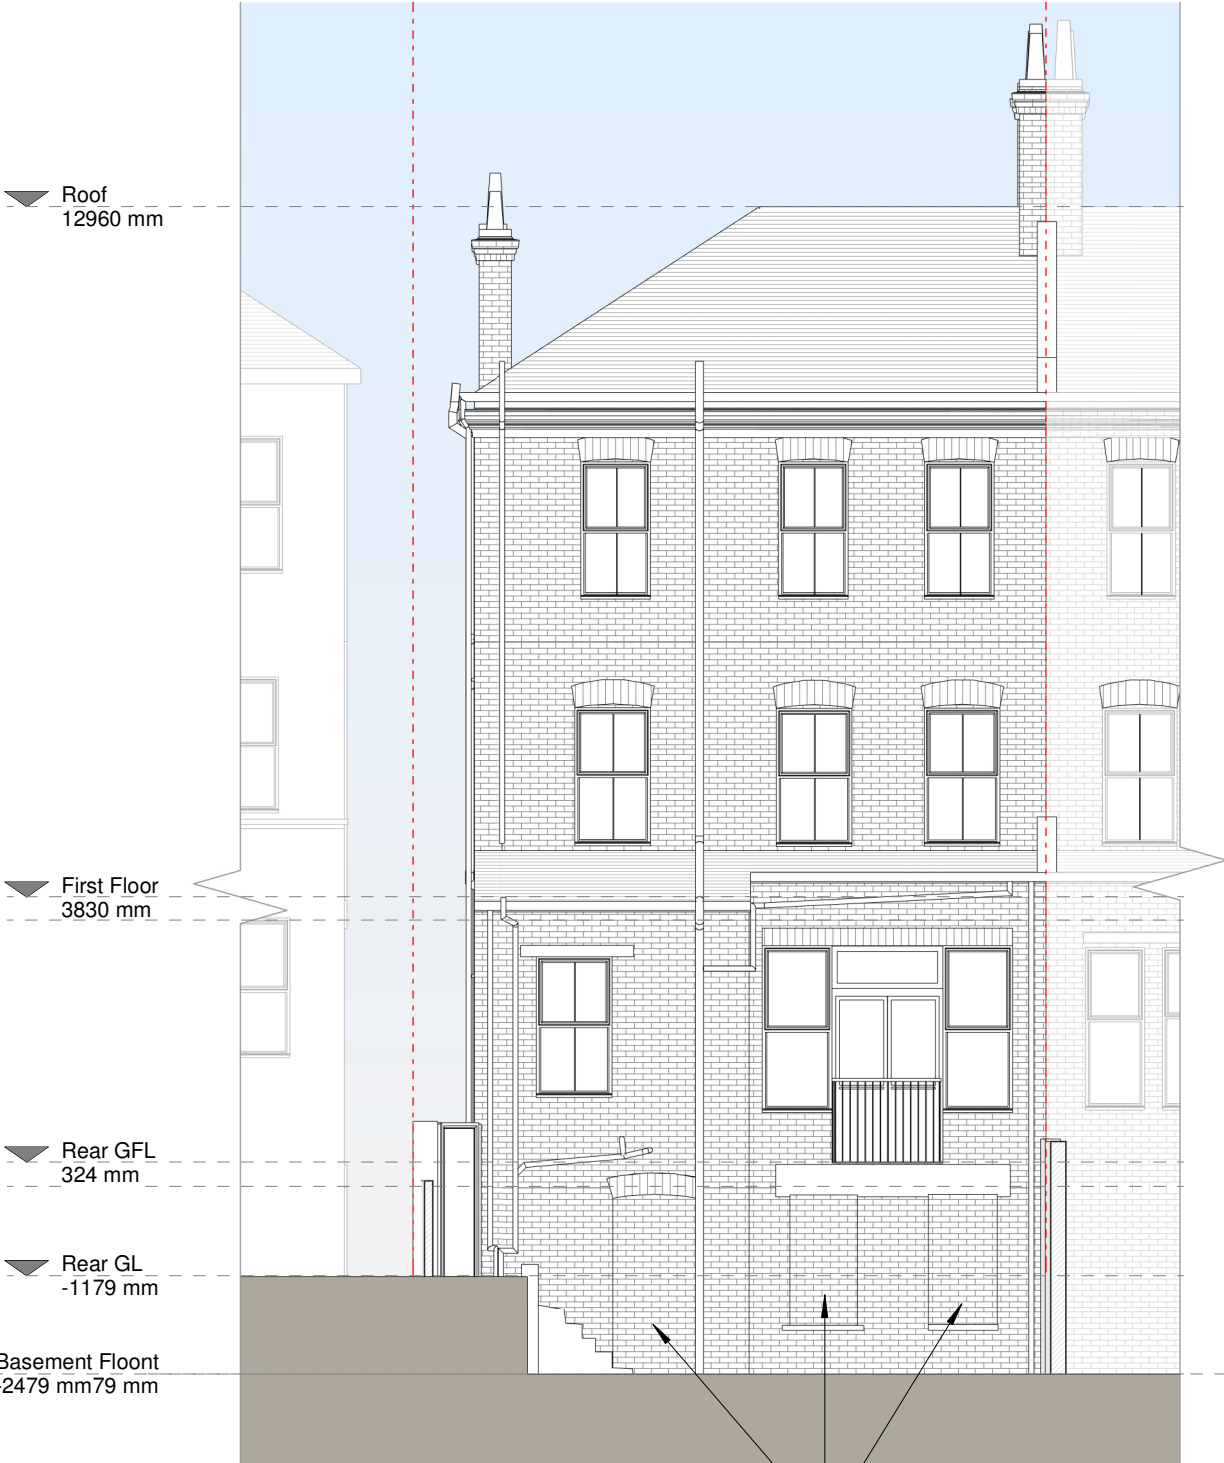

Rear Elevation

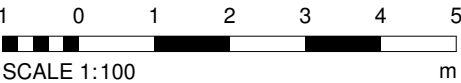

Copyright in the design and this drawing is the property of RESI.

Reproduction in whole or in part is forbidden without written sanction of RESI.

This drawing must be read in conjunction with all other relevant documentation and drawings.

RESI accepts no liability for any expense, loss or damage of whatsoever nature and however arising from any variation made to this drawing or in the execution of the work to which relates which has not been referred to them and their approval obtained.

Print out to actual scale.

Do not scale from this drawing, only figured dimensions are to be used. All dimensions to be cross-checked on-site prior to manufacture and construction.

Any discrepancies to be reported to RESI immediately.

NOTES

Existing Materials:

Brickwork/Walls - Red brick with white painted stone details

Pitched Roof - Slate

Flat Roof - Felt

Windows - White painted timber sash

Doors - Black/white painted timber doors

RWP / Gutter / Fascia - Black uPVC/cast iron downpipes with guttering, and black painted timber fascias

Revision		
Rev	Notes	Date
v1	Planning Issue	14/10/2020

KEY

- Proposed Walls

Existing Walls

Existing Removed

Proposed Rooflight
- Boundary line

Proposed beam

Proposed drainage

1.8m Head Height

1.5m Head Height

JOB TITLE

Basement reconfiguration, excavation works to create front and rear light-wells to create a separate dwelling at 127 Fordwych Road

STATUS

Planning Drawings

DRAWING TITLE

Existing Elevation


CLIENT

Fred Verity

SCALE	DRAWN
1 : 100 at A3	AR


DATE	CHECKED
14/10/2020	RF

DRAWING NO. 55284 - 1201

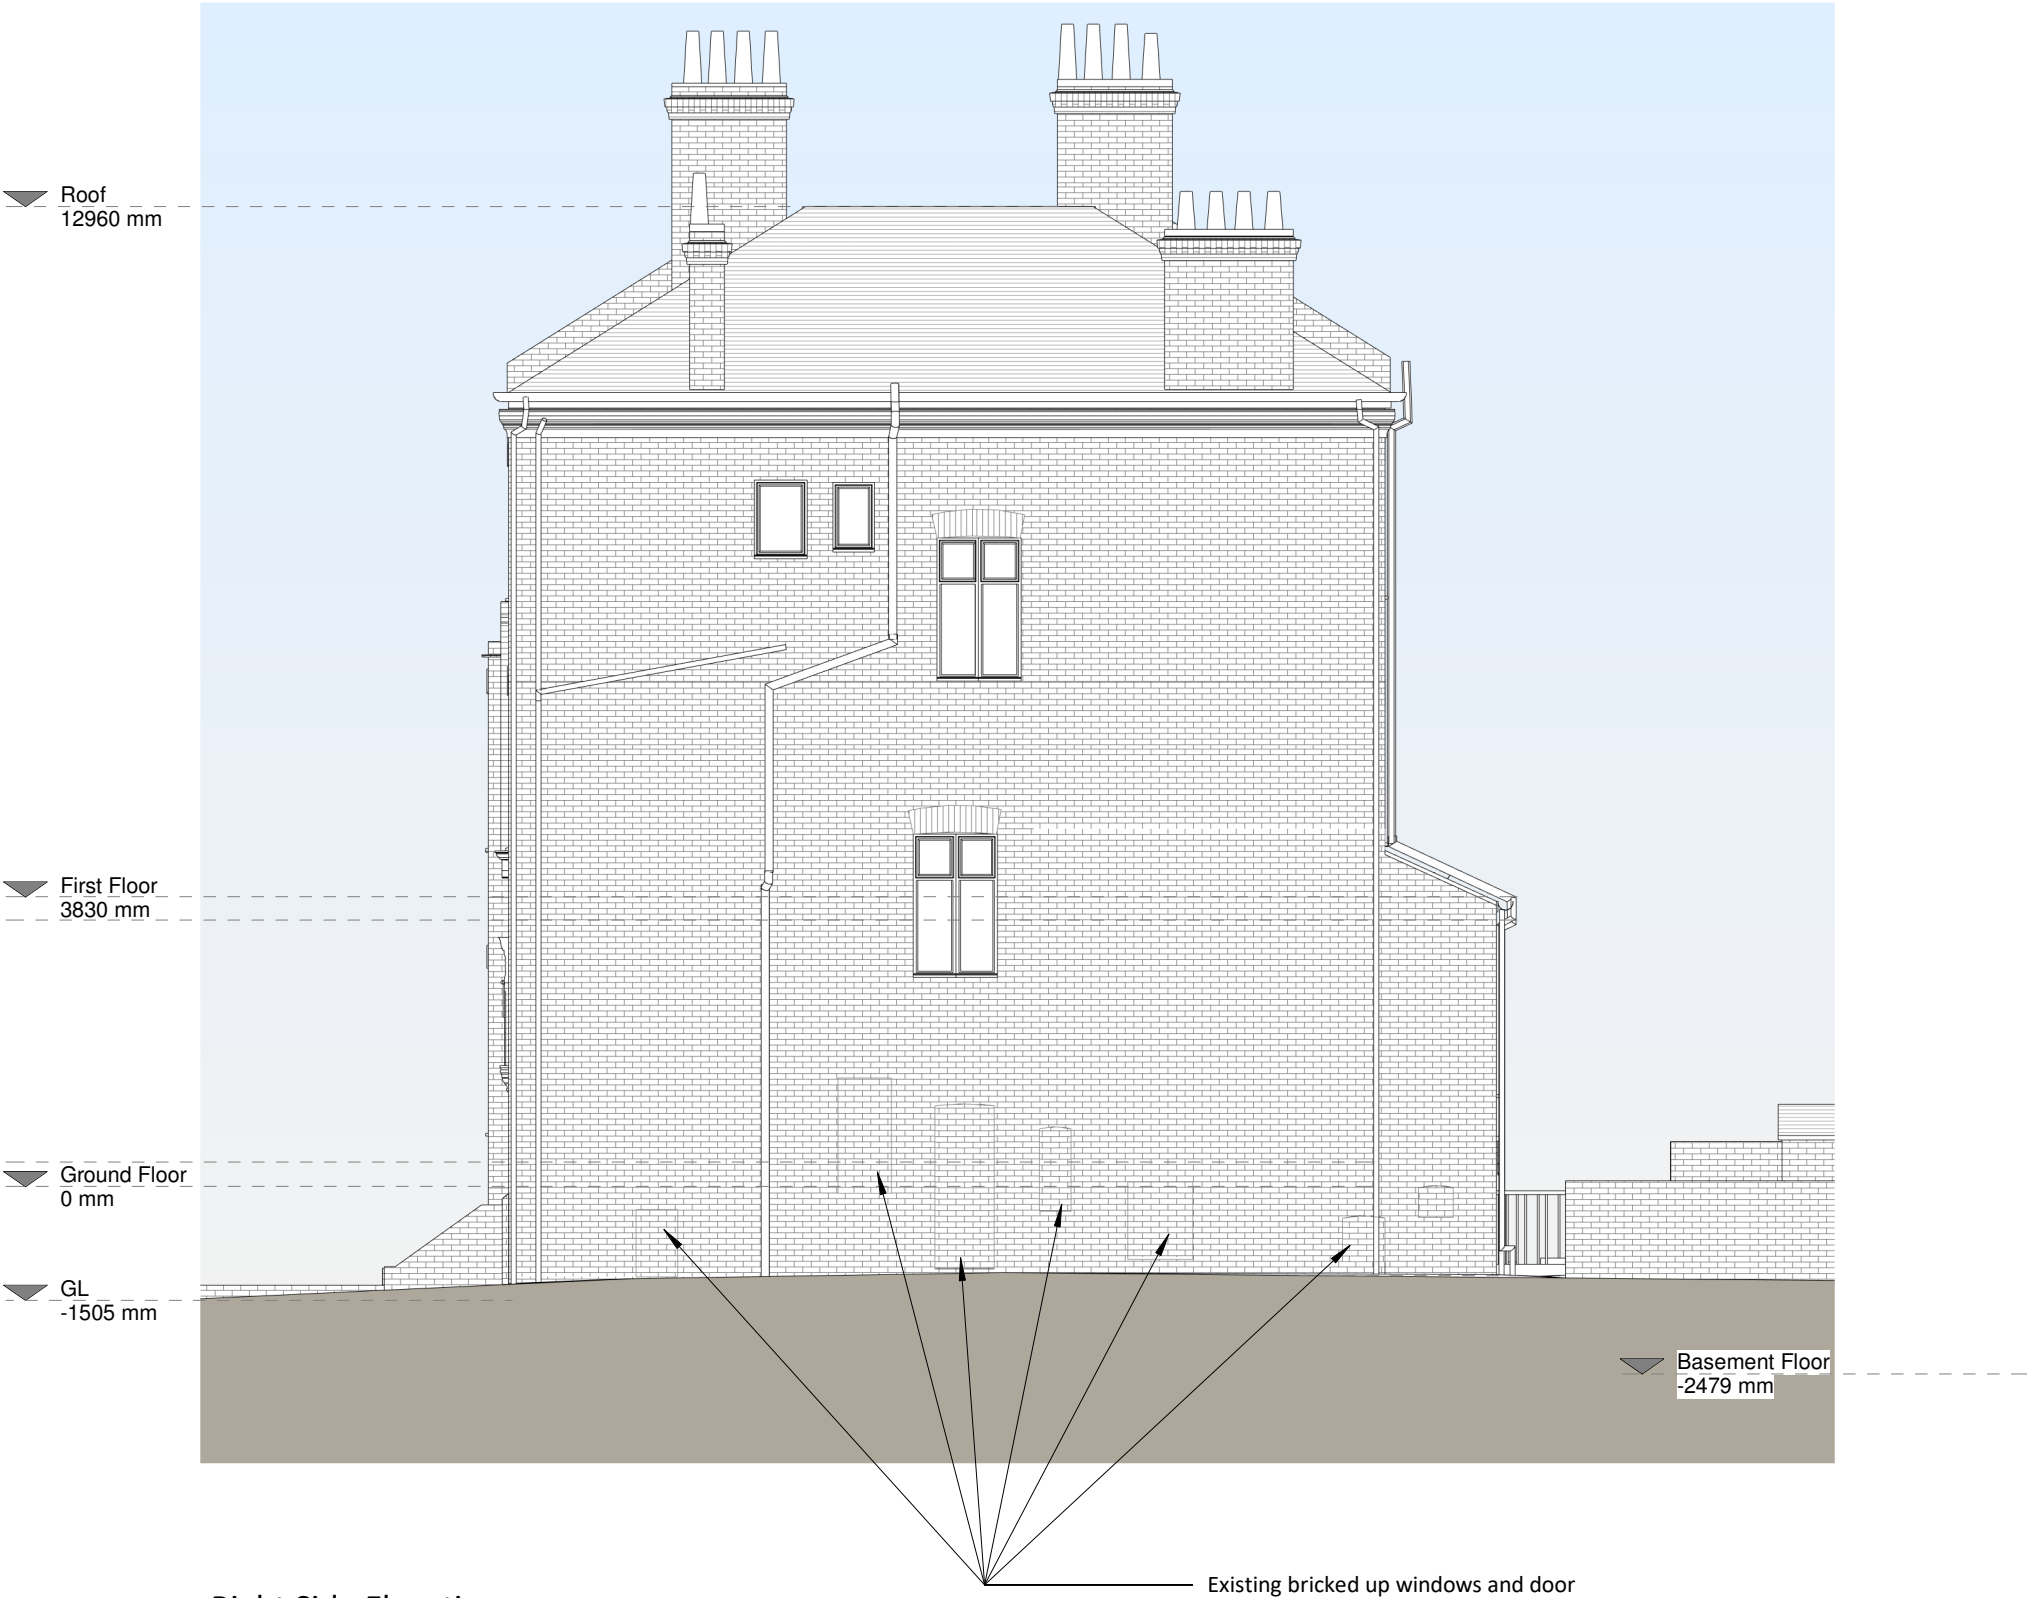

Right Side Elevation

Existing bricked up windows and door

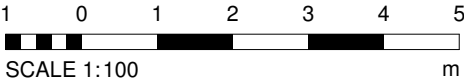

Copyright in the design and this drawing is the property of RESI.

Reproduction in whole or in part is forbidden without written sanction of RESI.

This drawing must be read in conjunction with all other relevant documentation and drawings.

RESI accepts no liability for any expense, loss or damage of whatsoever nature and however arising from any variation made to this drawing or in the execution of the work to which relates which has not been referred to them and their approval obtained.

Print out to actual scale.

Do not scale from this drawing, only figured dimensions are to be used. All dimensions to be cross-checked on-site prior to manufacture and construction.

Any discrepancies to be reported to RESI immediately.

NOTES

Existing Materials:

Brickwork/Walls - Red brick with white painted stone details

Pitched Roof - Slate

Flat Roof - Felt

Windows - White painted timber sash

Doors - Black/white painted timber doors

RWP / Gutter / Fascia - Black uPVC/cast iron downpipes with guttering, and black painted timber fascias

Revision		
Rev	Notes	Date
v1	Planning Issue	14/10/2020

KEY

- Proposed Walls

Existing Walls

Existing Removed

Proposed Rooflight
- Boundary line

Proposed beam

Proposed drainage

1.8m Head Height

1.5m Head Height

JOB TITLE

Basement reconfiguration, excavation works to create front and rear light-wells to create a separate dwelling at 127 Fordwych Road

STATUS

Planning Drawings

DRAWING TITLE

Existing Elevation

CLIENT

Fred Verity

SCALE

1 : 100 at A3

DRAWN

AR

DATE

14/10/2020


CHECKED

RF

DRAWING NO. 55284 - 1202



Left Side Elevation

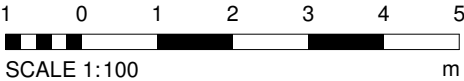

Copyright in the design and this drawing is the property of RESI.

Reproduction in whole or in part is forbidden without written sanction of RESI.

This drawing must be read in conjunction with all other relevant documentation and drawings.

RESI accepts no liability for any expense, loss or damage of whatsoever nature and however arising from any variation made to this drawing or in the execution of the work to which relates which has not been referred to them and their approval obtained.

Print out to actual scale.

Do not scale from this drawing, only figured dimensions are to be used. All dimensions to be cross-checked on-site prior to manufacture and construction.

Any discrepancies to be reported to RESI immediately.

NOTES

Revision		
Rev	Notes	Date
v1	Planning Issue	14/10/2020

KEY

- Proposed Walls

Existing Walls

Existing Removed

Proposed Rooflight
- Boundary line

Proposed beam

Proposed drainage

1.8m Head Height

1.5m Head Height

JOB TITLE

Basement reconfiguration, excavation works to create front and rear light-wells to create a separate dwelling at 127 Fordwych Road

STATUS

Planning Drawings

DRAWING TITLE

Existing Section

CLIENT

Fred Verity


SCALE
1 : 100 at A3

DRAWN
AR


DATE
14/10/2020

CHECKED
RF


DRAWING NO. 55284 - 1300

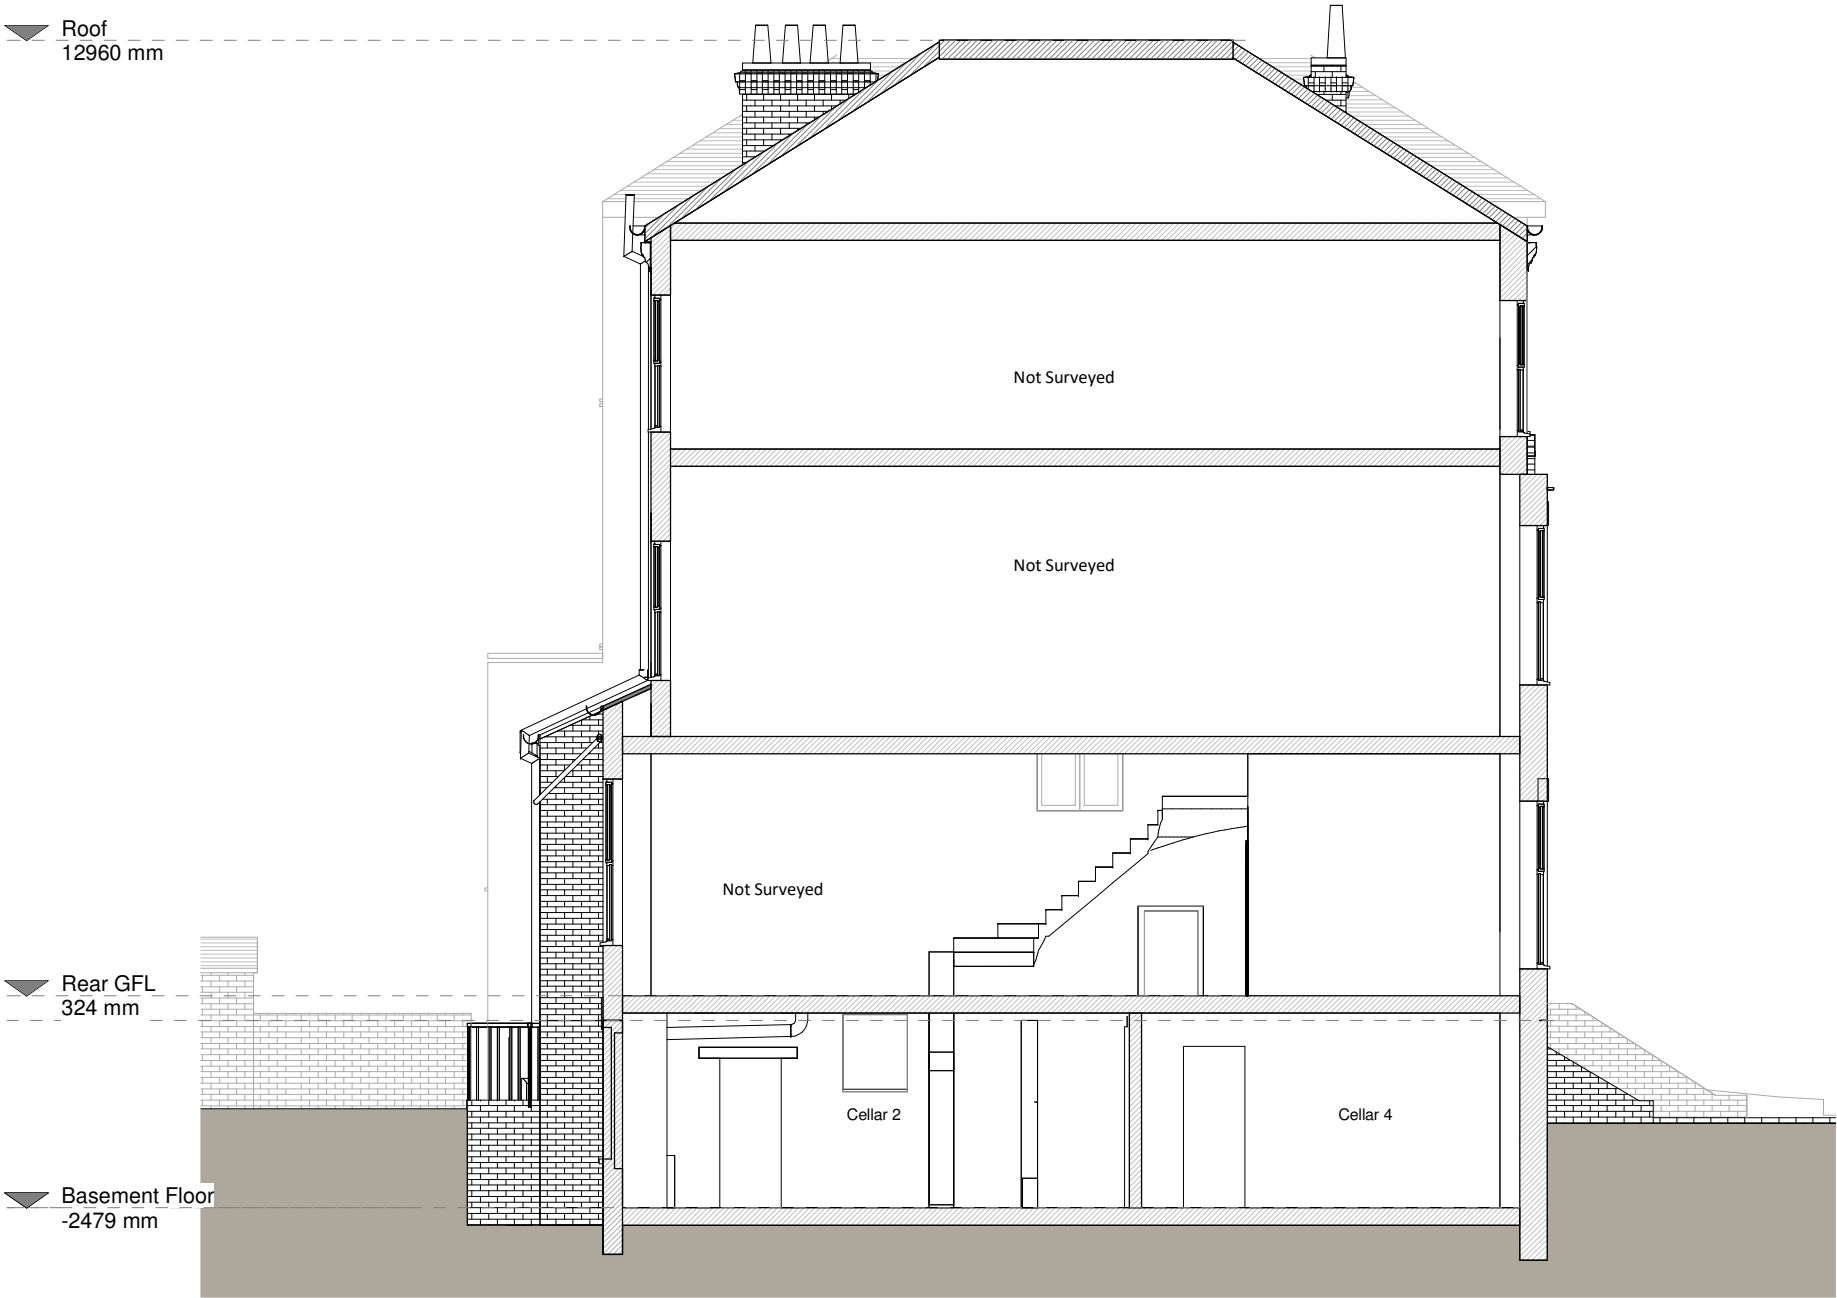

Section A - A

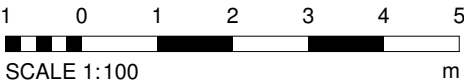

NOTES

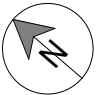

Revision

Rev	Notes	Date
v1	Planning Issue	14/10/2020

KEY

	Proposed Walls		Boundary line
	Existing Walls		Proposed beam
	Existing Removed		Proposed drainage
	High Level Openings		1.8m Head Height
			1.5m Head Height

JOB TITLE

Basement reconfiguration, excavation works to create front and rear light-wells to create a separate dwelling at 127 Fordwych Road

STATUS

Planning Drawings

DRAWING TITLE

Proposed Floor Plans

CLIENT

Fred Verity

SCALE

1 : 100 at A3

DRAWN

MI




DATE

14/10/2020

CHECKED

RM

DRAWING NO. 55284 - 3100

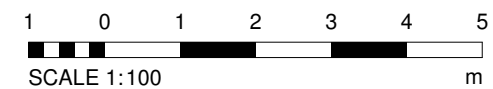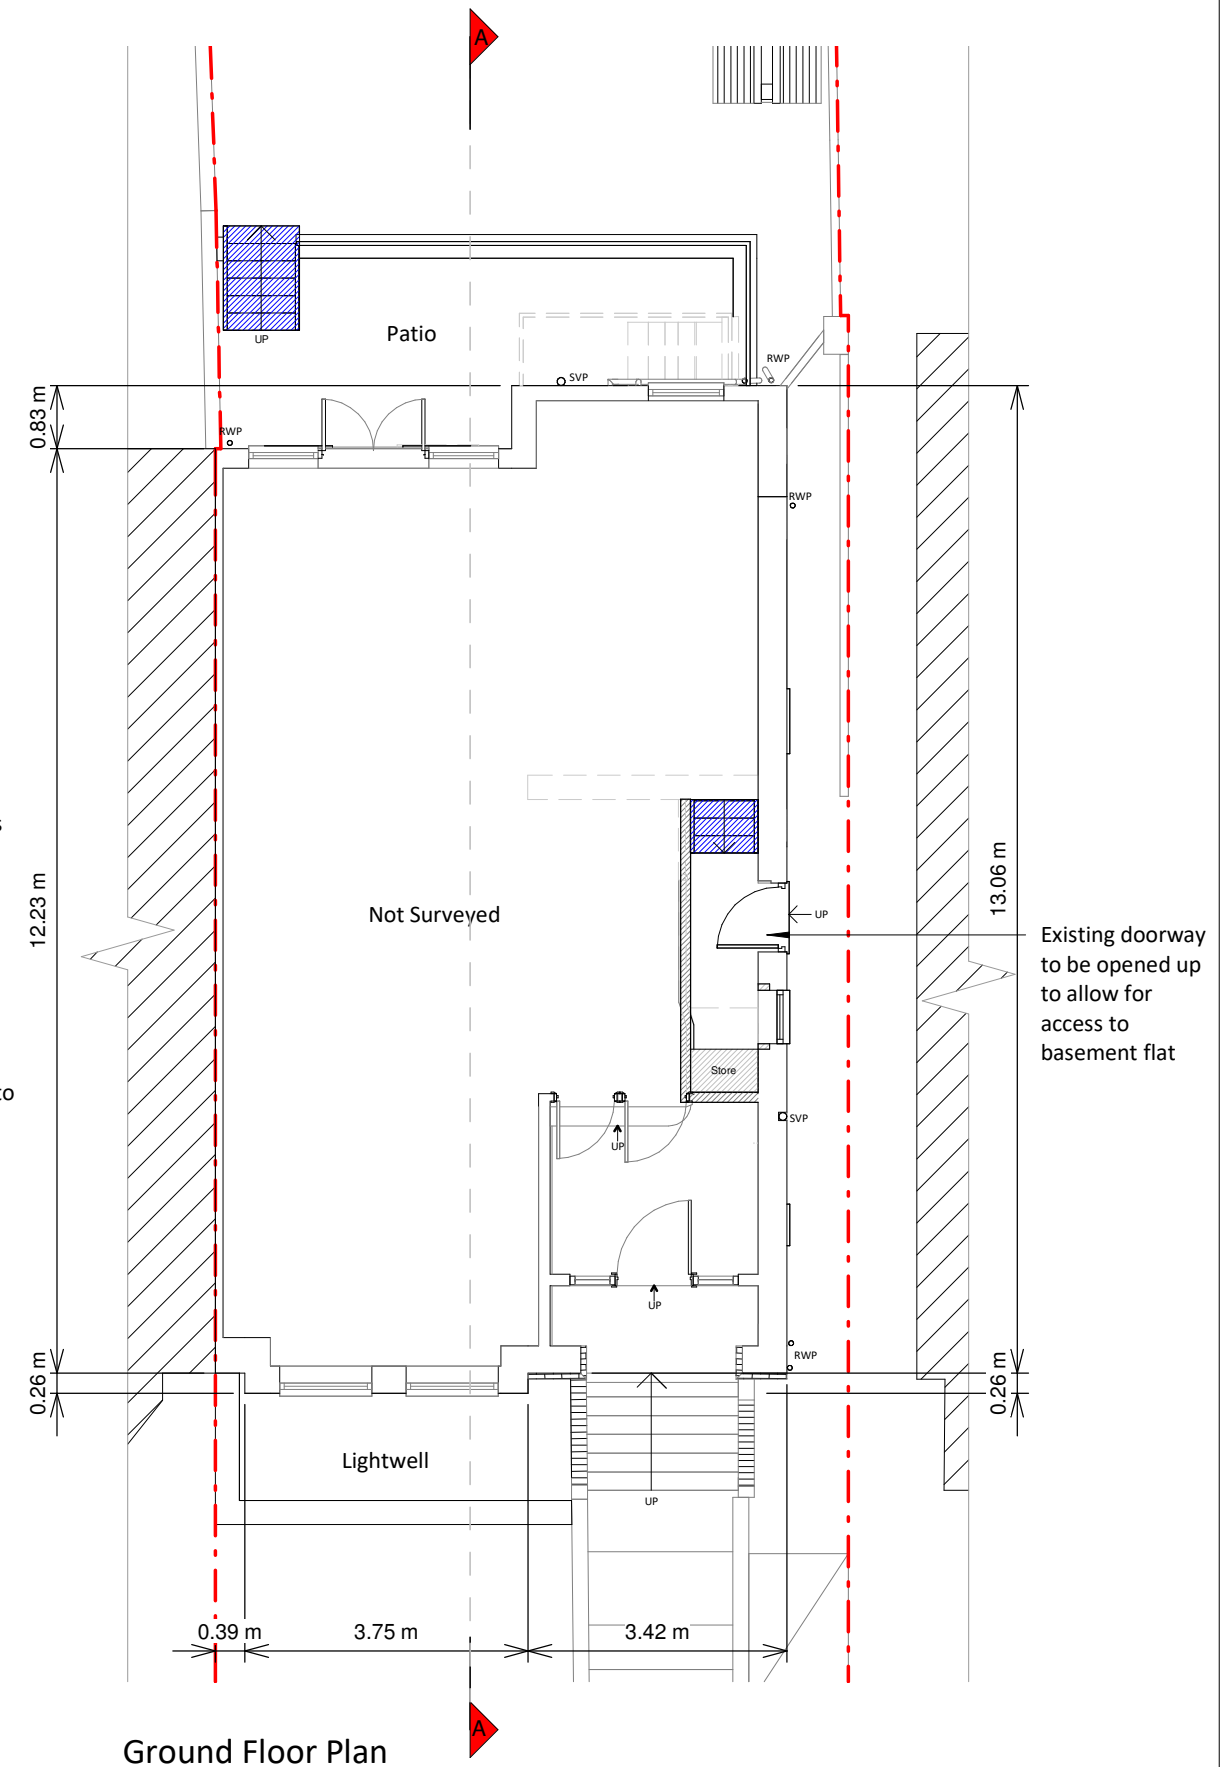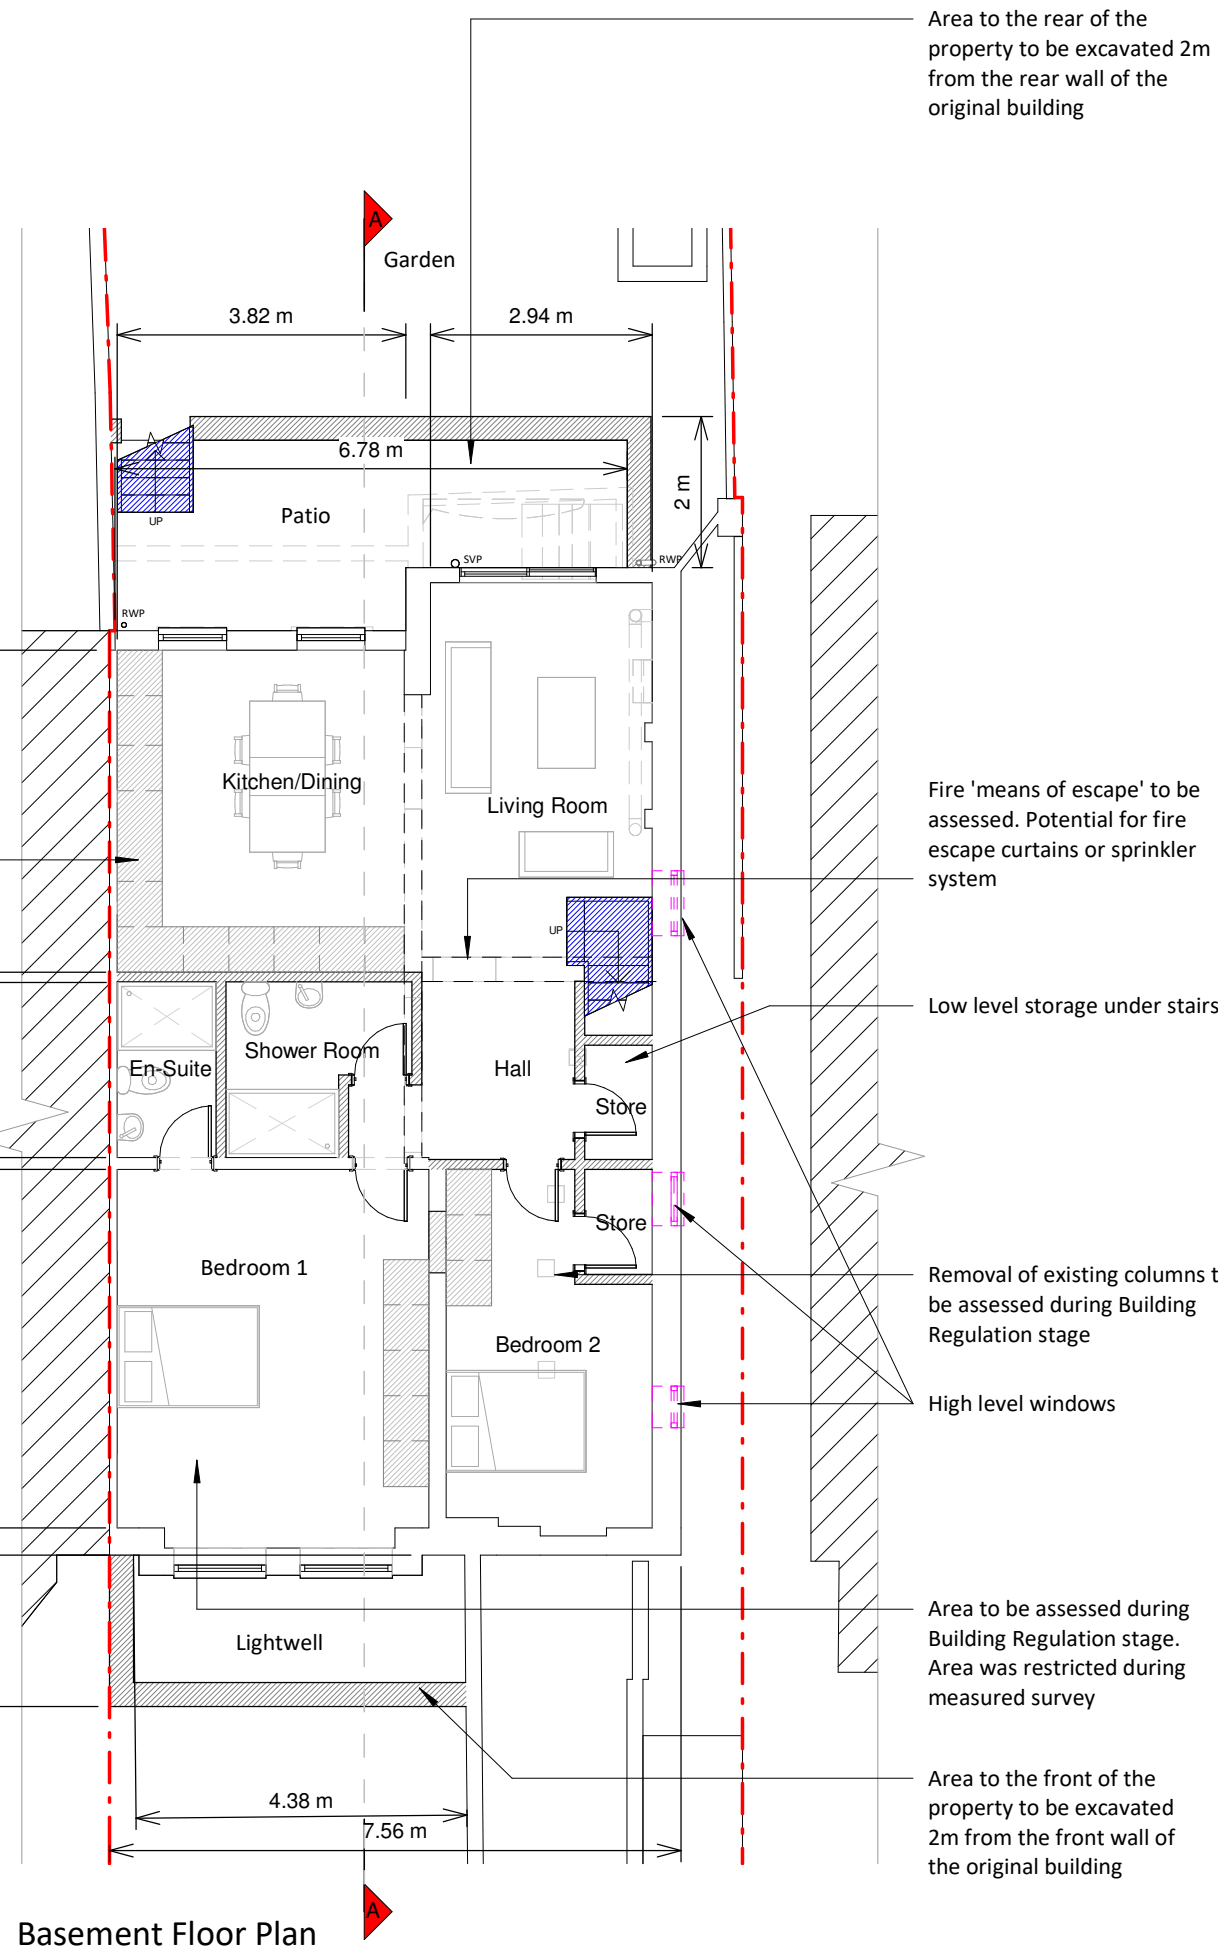

Copyright in the design and this drawing is the property of RESI.

Reproduction in whole or in part is forbidden without written sanction of RESI.

This drawing must be read in conjunction with all other relevant documentation and drawings.

RESI accepts no liability for any expense, loss or damage of whatsoever nature and however arising from any variation made to this drawing or in the execution of the work to which relates which has not been referred to them and their approval obtained.

Print out to actual scale.

Do not scale from this drawing, only figured dimensions are to be used. All dimensions to be cross-checked on-site prior to manufacture and construction.

Any discrepancies to be reported to RESI immediately.

NOTES



Revision		
Rev	Notes	Date
v1	Planning Issue	14/10/2020

KEY

- Proposed Walls
- Existing Walls
- Existing Removed
- Proposed Rooflight
- Boundary line
- Proposed beam
- Proposed drainage
- 1.8m Head Height
- 1.5m Head Height

JOB TITLE

Basement reconfiguration,
excavation works to create
front and rear light-wells to
create a separate dwelling at
127 Fordwych Road

STATUS

Planning Drawings

DRAWING TITLE

Proposed Roof Plan

CLIENT

Fred Verity

SCALE

1 : 100 at A3

DRAWN

MI



DATE

14/10/2020

CHECKED

RM

DRAWING NO. 55284 - 3101

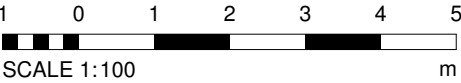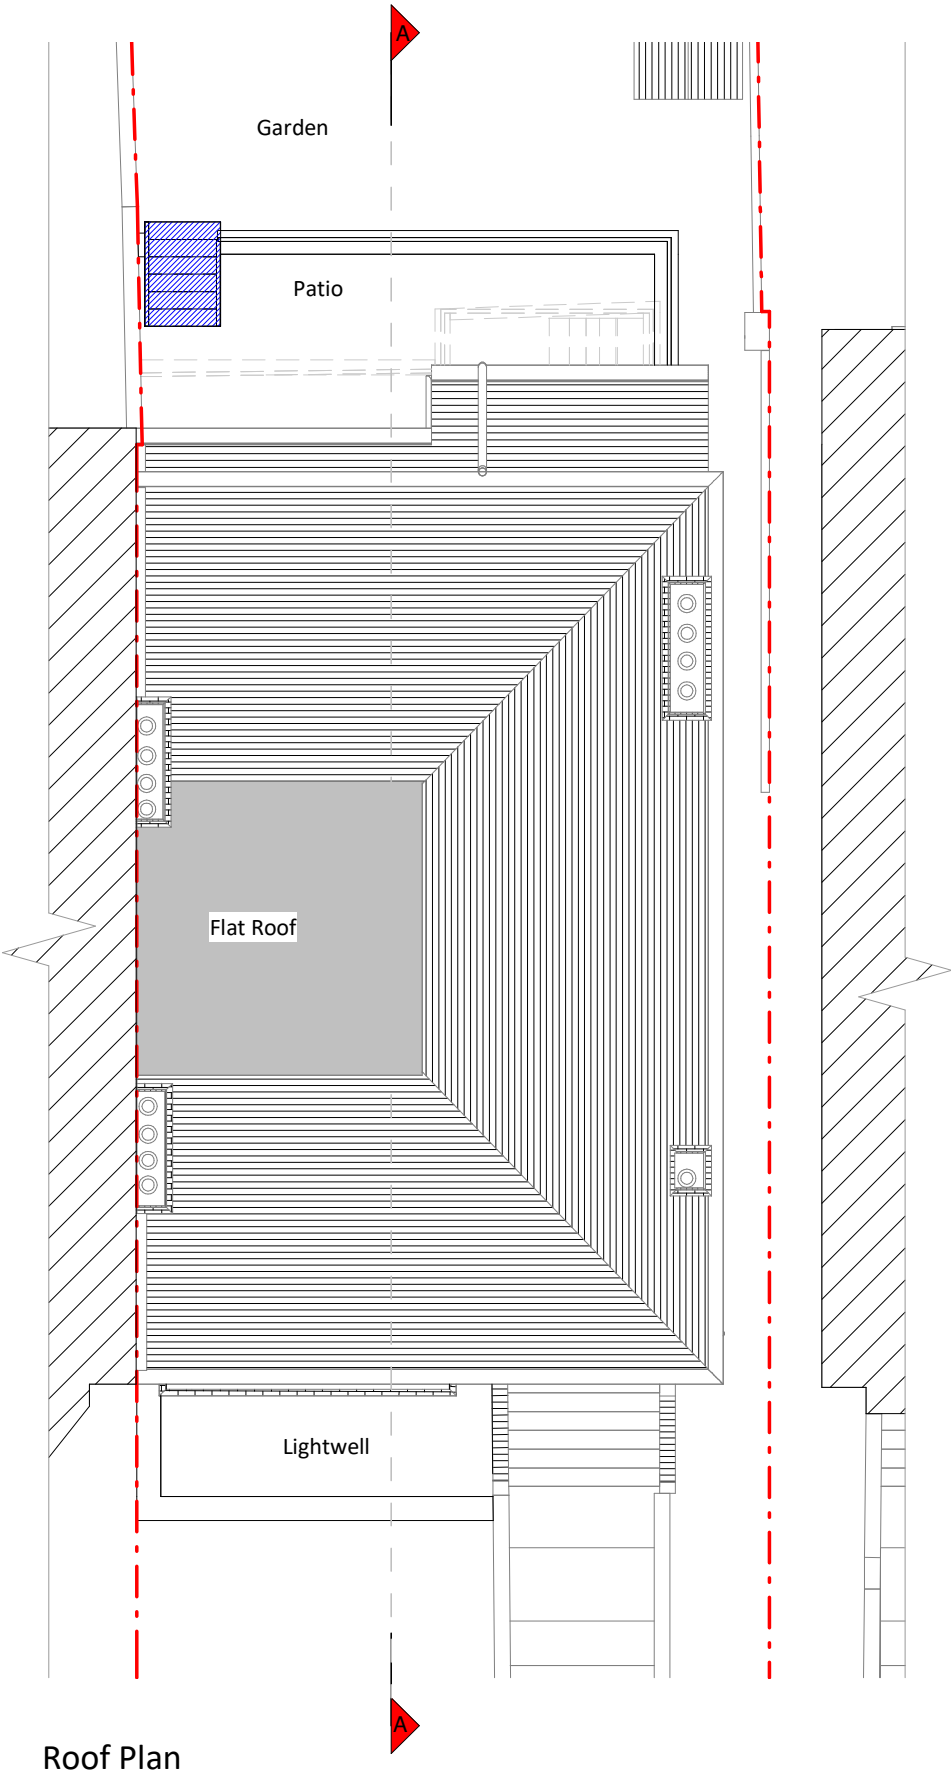

Copyright in the design and this drawing is the property of RESI.

Reproduction in whole or in part is forbidden without written sanction of RESI.

This drawing must be read in conjunction with all other relevant documentation and drawings.

RESI accepts no liability for any expense, loss or damage of whatsoever nature and however arising from any variation made to this drawing or in the execution of the work to which relates which has not been referred to them and their approval obtained.

Print out to actual scale.

Do not scale from this drawing, only figured dimensions are to be used. All dimensions to be cross-checked on-site prior to manufacture and construction.

Any discrepancies to be reported to RESI immediately.

NOTES

Proposed:

Brickwork/Walls - Red brick walls to match existing

Windows - White painted timber sash windows to match existing

Doors - Timber door to match existing and aluminium sliding glazed doors

Revision

Rev	Notes	Date
v1	Planning Issue	14/10/2020

KEY

	Proposed Walls		Boundary line
	Existing Walls		Proposed beam
	Existing Removed		Proposed drainage
	Proposed Rooflight		1.8m Head Height
			1.5m Head Height

JOB TITLE

Basement reconfiguration, excavation works to create front and rear light-wells to create a separate dwelling at 127 Fordwych Road

STATUS

Planning Drawings

DRAWING TITLE

Proposed Elevations

CLIENT

Fred Verity

SCALE

1 : 100 at A3

DRAWN

MI

DATE

14/10/2020

CHECKED

RM

DRAWING NO. 55284 - 3200



Front Elevation


Area to the front of the property to be excavated 2m from the front wall of the original building



Rear Elevation

Area to the rear of the property to be excavated 2m from the rear wall of the original building

Existing opening to be reinstated

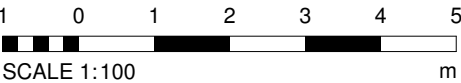

Copyright in the design and this drawing is the property of RESI.

Reproduction in whole or in part is forbidden without written sanction of RESI.

This drawing must be read in conjunction with all other relevant documentation and drawings.

RESI accepts no liability for any expense, loss or damage of whatsoever nature and however arising from any variation made to this drawing or in the execution of the work to which relates which has not been referred to them and their approval obtained.

Print out to actual scale.

Do not scale from this drawing, only figured dimensions are to be used. All dimensions to be cross-checked on-site prior to manufacture and construction.

Any discrepancies to be reported to RESI immediately.

NOTES

Proposed:

Brickwork/Walls - Red brick walls to match existing

Windows - White painted timber sash windows to match existing

Doors - Timber door to match existing and aluminium sliding glazed doors

Revision		
Rev	Notes	Date
v1	Planning Issue	14/10/2020

KEY

- Proposed Walls

Existing Walls

Existing Removed

Proposed Rooflight
- Boundary line

Proposed beam

Proposed drainage

1.8m Head Height

1.5m Head Height

JOB TITLE

Basement reconfiguration, excavation works to create front and rear light-wells to create a separate dwelling at 127 Fordwych Road

STATUS

Planning Drawings

DRAWING TITLE

Proposed Elevations

CLIENT

Fred Verity

SCALE

1 : 100 at A3

DRAWN

MI


DATE

14/10/2020


CHECKED

RM

DRAWING NO. 55284 - 3201

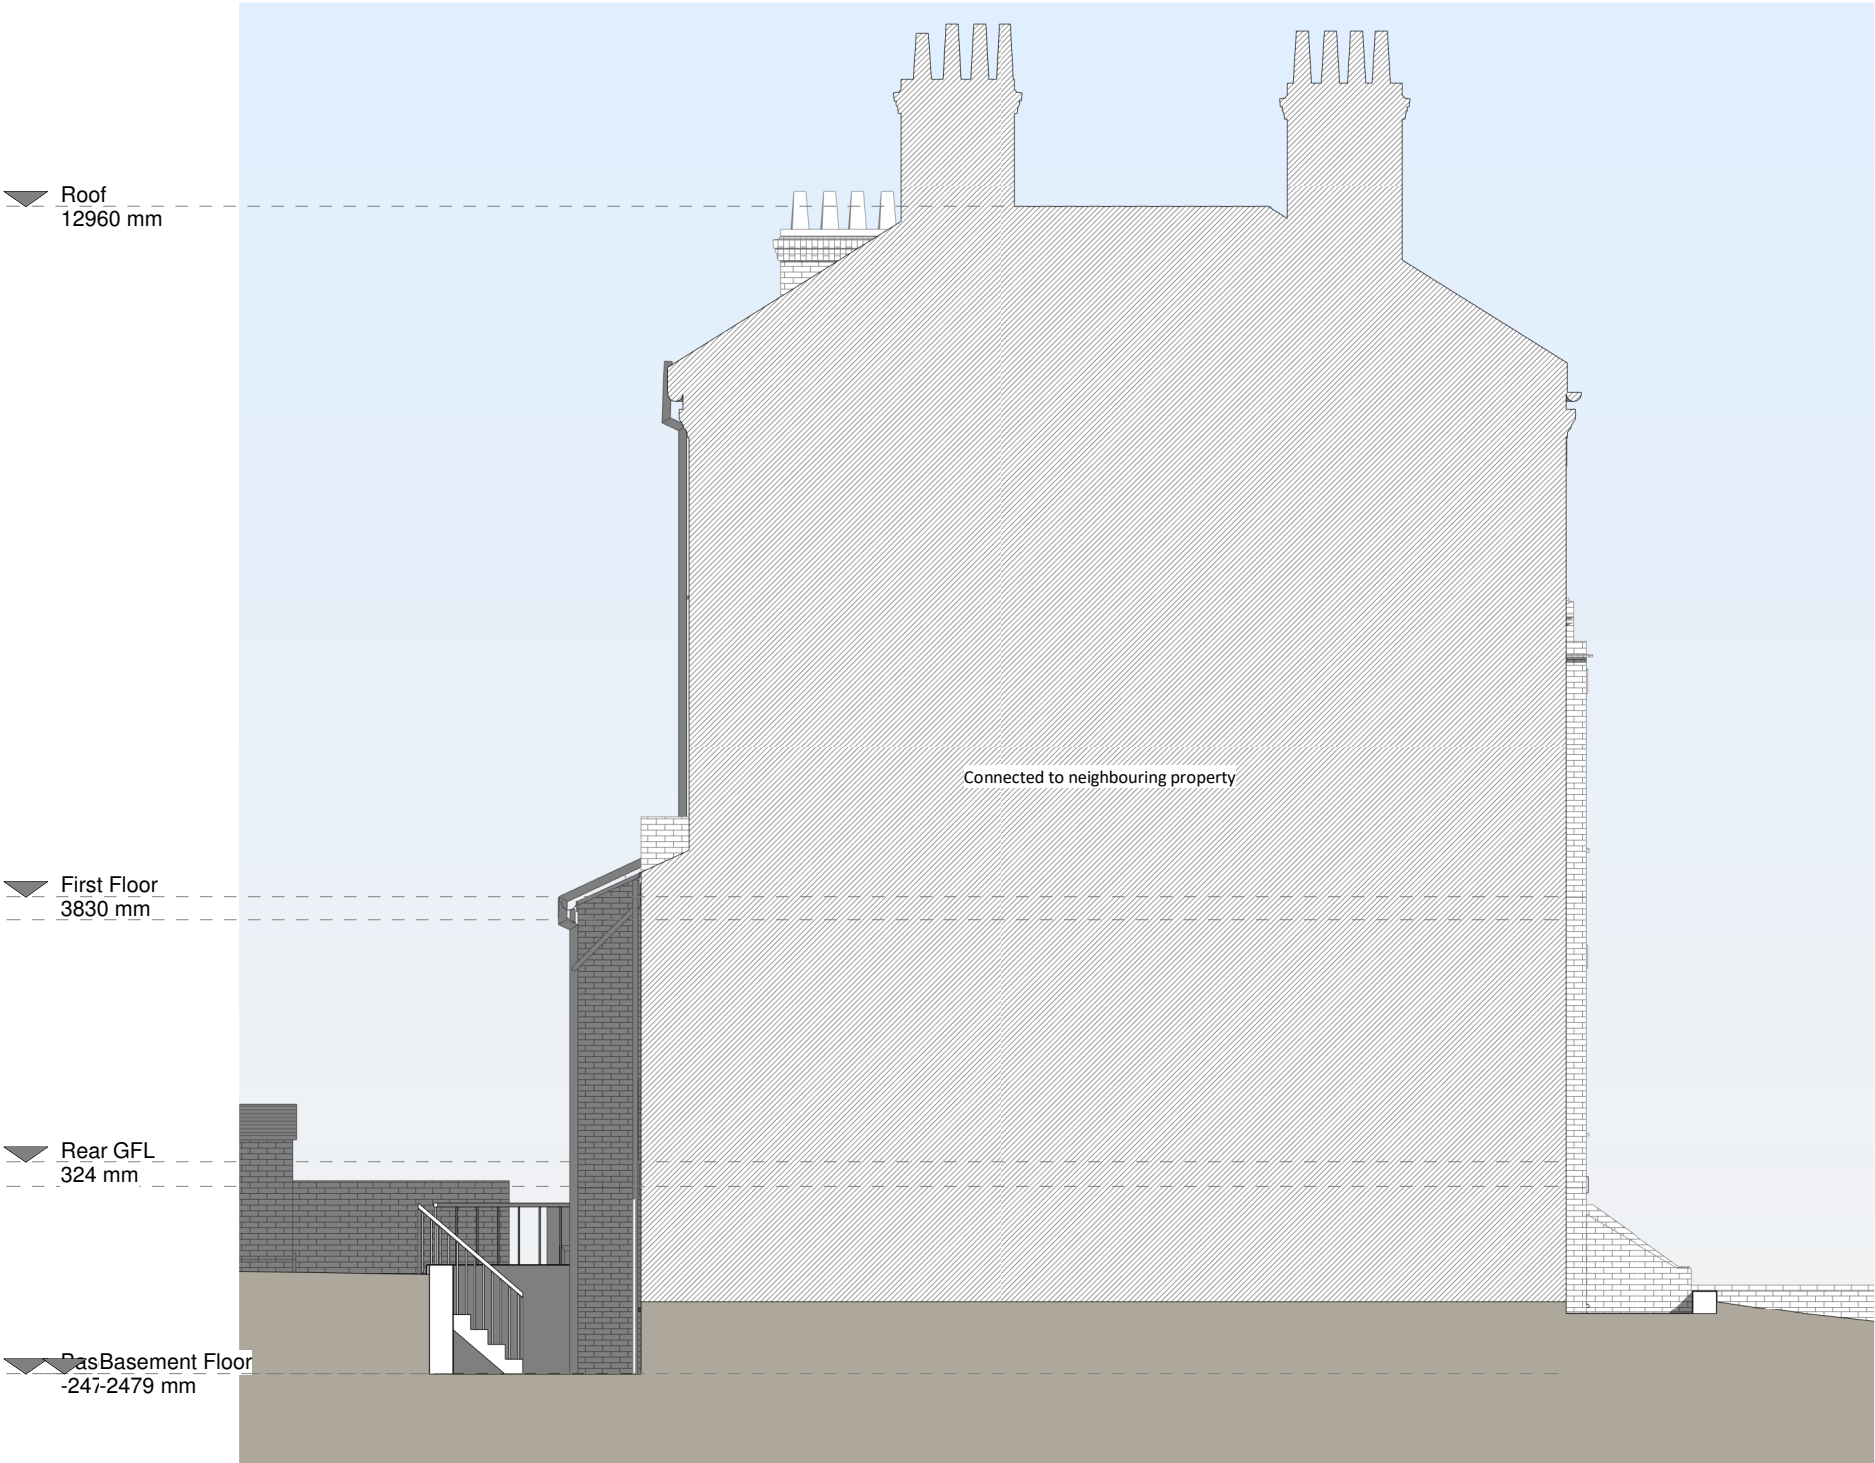

Left Side Elevation

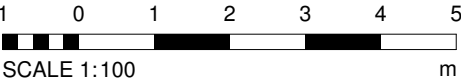

Copyright in the design and this drawing is the property of RESI.

Reproduction in whole or in part is forbidden without written sanction of RESI.

This drawing must be read in conjunction with all other relevant documentation and drawings.

RESI accepts no liability for any expense, loss or damage of whatsoever nature and however arising from any variation made to this drawing or in the execution of the work to which relates which has not been referred to them and their approval obtained.

Print out to actual scale.

Do not scale from this drawing, only figured dimensions are to be used. All dimensions to be cross-checked on-site prior to manufacture and construction.

Any discrepancies to be reported to RESI immediately.

NOTES

Proposed:

Brickwork/Walls - Red brick walls to match existing

Windows - White painted timber sash windows to match existing

Doors - Timber door to match existing and aluminium sliding glazed doors

Revision		
Rev	Notes	Date
v1	Planning Issue	14/10/2020

KEY

- Proposed Walls

Existing Walls

Existing Removed

Proposed Rooflight
- Boundary line

Proposed beam

Proposed drainage

1.8m Head Height

1.5m Head Height

JOB TITLE

Basement reconfiguration, excavation works to create front and rear light-wells to create a separate dwelling at 127 Fordwych Road

STATUS

Planning Drawings

DRAWING TITLE

Proposed Elevations

CLIENT

Fred Verity

SCALE

1 : 100 at A3

DRAWN

MI

DATE

14/10/2020


CHECKED

RM

DRAWING NO. 55284 - 3202



Right Side Elevation

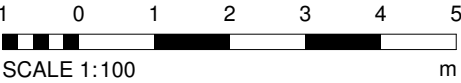

Copyright in the design and this drawing is the property of RESI.

Reproduction in whole or in part is forbidden without written sanction of RESI.

This drawing must be read in conjunction with all other relevant documentation and drawings.

RESI accepts no liability for any expense, loss or damage of whatsoever nature and however arising from any variation made to this drawing or in the execution of the work to which relates which has not been referred to them and their approval obtained.

Print out to actual scale.

Do not scale from this drawing, only figured dimensions are to be used. All dimensions to be cross-checked on-site prior to manufacture and construction.

Any discrepancies to be reported to RESI immediately.

NOTES

Revision

Rev	Notes	Date
v1	Planning Issue	14/10/2020

KEY

- Proposed Walls
- Existing Walls
- Existing Removed
- High Level Openings
- Boundary line
- Proposed beam
- Proposed drainage
- 1.8m Head Height
- 1.5m Head Height

JOB TITLE

Basement reconfiguration, excavation works to create front and rear light-wells to create a separate dwelling at 127 Fordwych Road

STATUS

Planning Drawings

DRAWING TITLE

Proposed Section

CLIENT

Fred Verity

SCALE

1 : 100 at A3

DRAWN

MI

DATE

14/10/2020

CHECKED


RM

DRAWING NO. 55284 - 3300

Roof
12960 mm

Ground Floor
0 mm

Basement Floor
-2479 mm

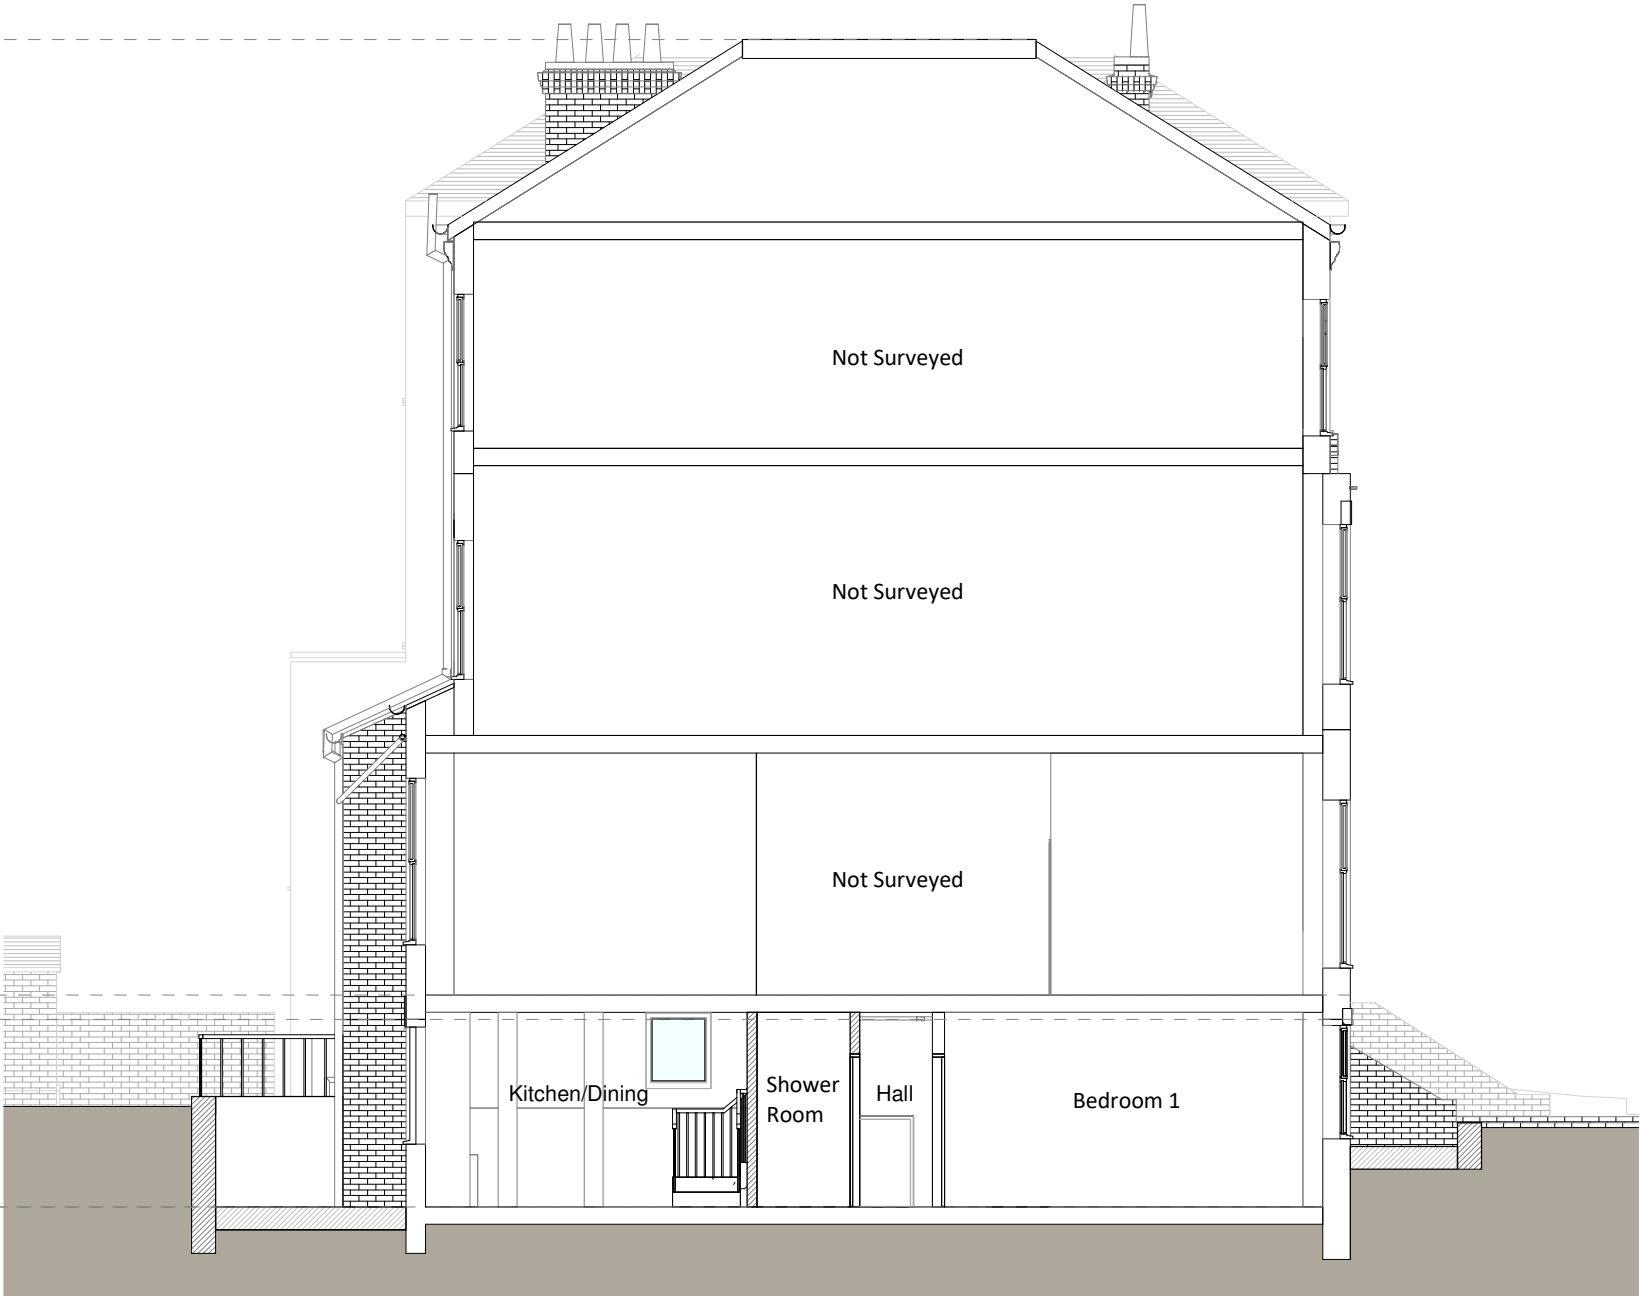

Section A - A

