






SCALE BAR (m)

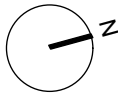

Drawing based on survey by others

WRITTENDIMENSIONS ONLY TO BE USED ALL DIMENSIONS ARE IN MILLIMETRES ALL DIMENSIONS TO BE VERIFIED ON SITE ANY INCONSISTENCY/ESTO TO BE REPORTED TO THE ARCHITECT IMMEDIATELY	Job No: 7310		p-ad		t: 0208-4590172 e: ben@pelicanad.co.uk		p-ad
	PLANNING		192D Campden Hill Road, Notting Hill Gate, London, W8 7TH				
	5-6 Park End London NW3 2SE		Title	Existing Ground Floor Plan			
			Drawn by ST	Scale 1:100 @ A3	Number 7310/ PL-01	Rev	

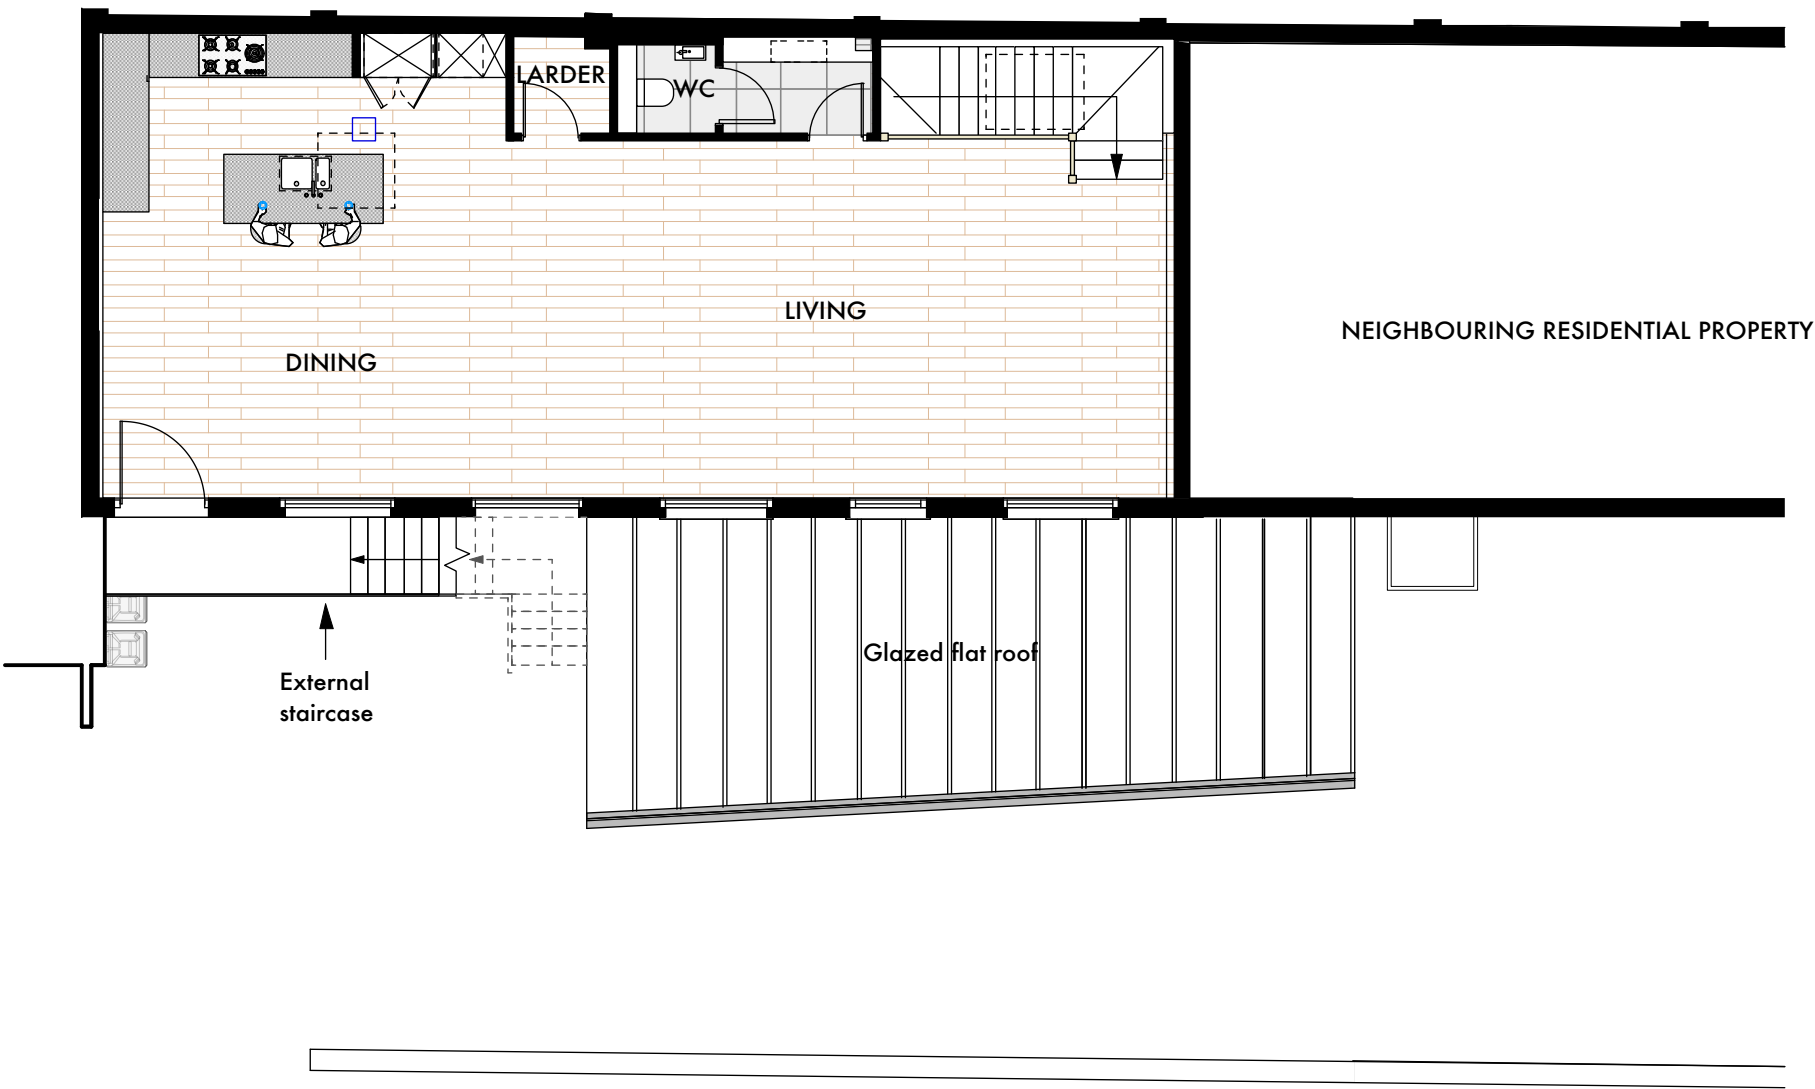
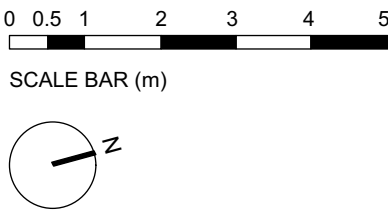


Drawing based on survey by others


WRITTENDIMENSIONS ONLY TO BE USED ALL DIMENSIONS ARE IN MILLIMETRES ALL DIMENSIONS TO BE VERIFIED ON SITE ANY INCONSISTENCYCISTO BE REPORTED TO THE ARCHITECT IMMEDIATELY	Job No: 7310		p-ad			t: 0208-4590172 e: ben@pelicanad.co.uk		p-ad
	PLANNING		192D Campden Hill Road, Notting Hill Gate, London, W8 7TH					
	5-6 Park End London NW3 2SE		Title	Existing First Floor Plan				
			Drawn by ST	Scale 1:100 @ A3	Number 7310/ PL-02	Rev		




SCALE BAR (m)

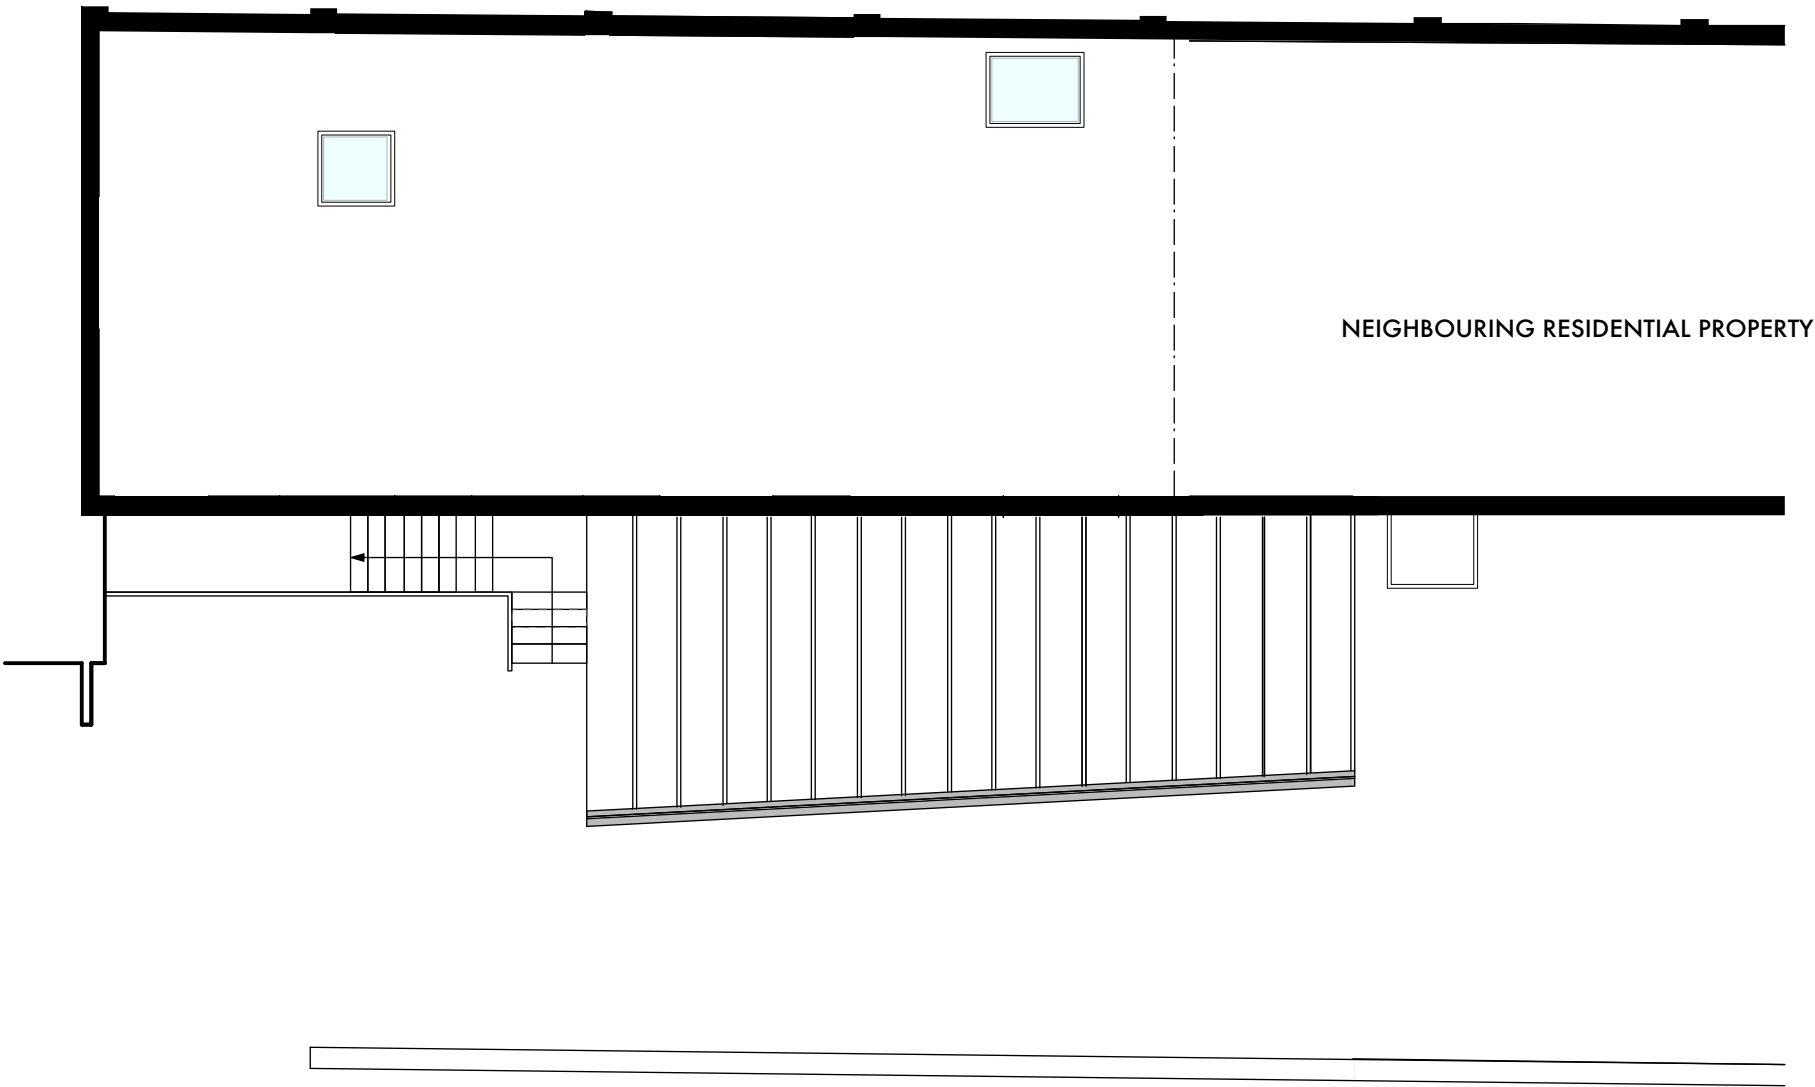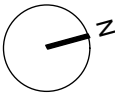

WRITTENDIMENSIONS ONLY TO BE USED ALL DIMENSIONS ARE IN MILLIMETRES ALL DIMENSIONS TO BE VERIFIED ON SITE ANY INCONSISTENCY IS TO BE REPORTED TO THE ARCHITECT IMMEDIATELY	Job No: 7310		p-ad		t: 0208-4590172 e: ben@pelicanad.co.uk		p-ad
	PLANNING		192D Campden Hill Road, Notting Hill Gate, London, W8 7TH				
	5-6 Park End London NW3 2SE		Title	Existing Roof Plan			
	Drawn by	ST	Scale	1:100 @ A3		Number	Rev
						7310/ PL-03	

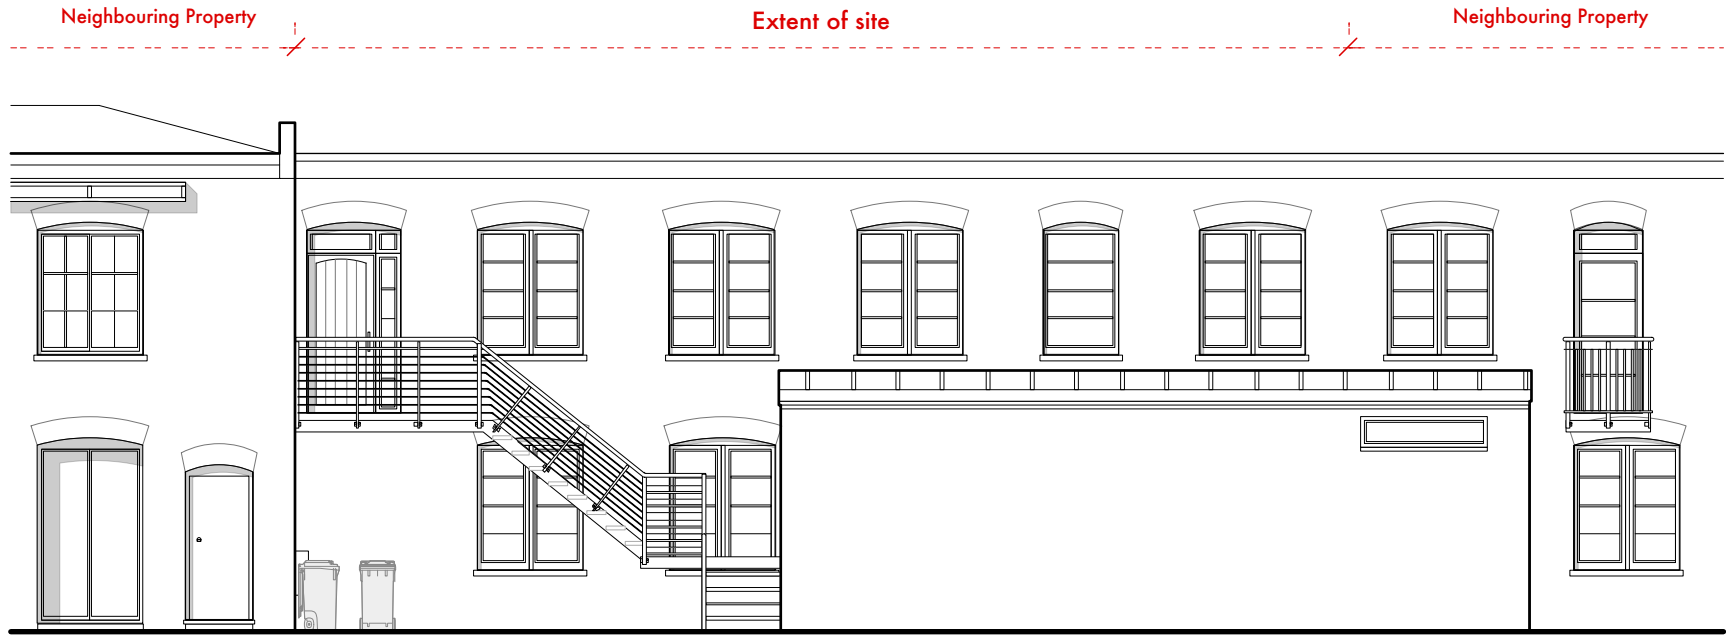

EXISTING FRONT ELEVATION

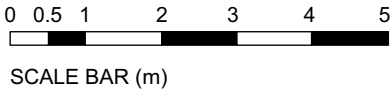

WRITTENDIMENSIONS ONLY TO BE USED ALL DIMENSIONS ARE IN MILLIMETRES ALL DIMENSIONS TO BE VERIFIED ON SITE ANY INCONSISTENCYCISTO BE REPORTED TO THE ARCHITECT IMMEDIATELY	Job No: 7310		p-ad 192D Campden Hill Road, Notting Hill Gate, London, W8 7TH t: 0208-4590172 e: ben@pelicanad.co.uk			p-ad
	PLANNING		Existing Front Elevation			
	5-6 Park End London NW3 2SE		Title Drawn by ST	Scale 1:100 @ A3	Number 7310/ PL-04	