


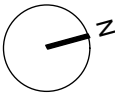



SCALE BAR (m)



WRITTENDIMENSIONS ONLYTO BE USED ALL DIMENSIONS ARE IN MILLIMETRES ALL DIMENSIONS TO BE VERIFIED ON SITE ANY INCONSISTENCIES TO BE REPORTED TO THE ARCHITECT IMMEDIATELY	Job No: 7310		p-ad		t: 0208-4590172 e: ben@pelicanad.co.uk		p-ad	
	PLANNING		Title		Proposed Ground Floor Plan		Number	
	5-6 Park End London NW3 2SE		Drawn by ST		Scale 1:100 @ A3		Rev 7310/ P-05	





SCALE BAR (m)

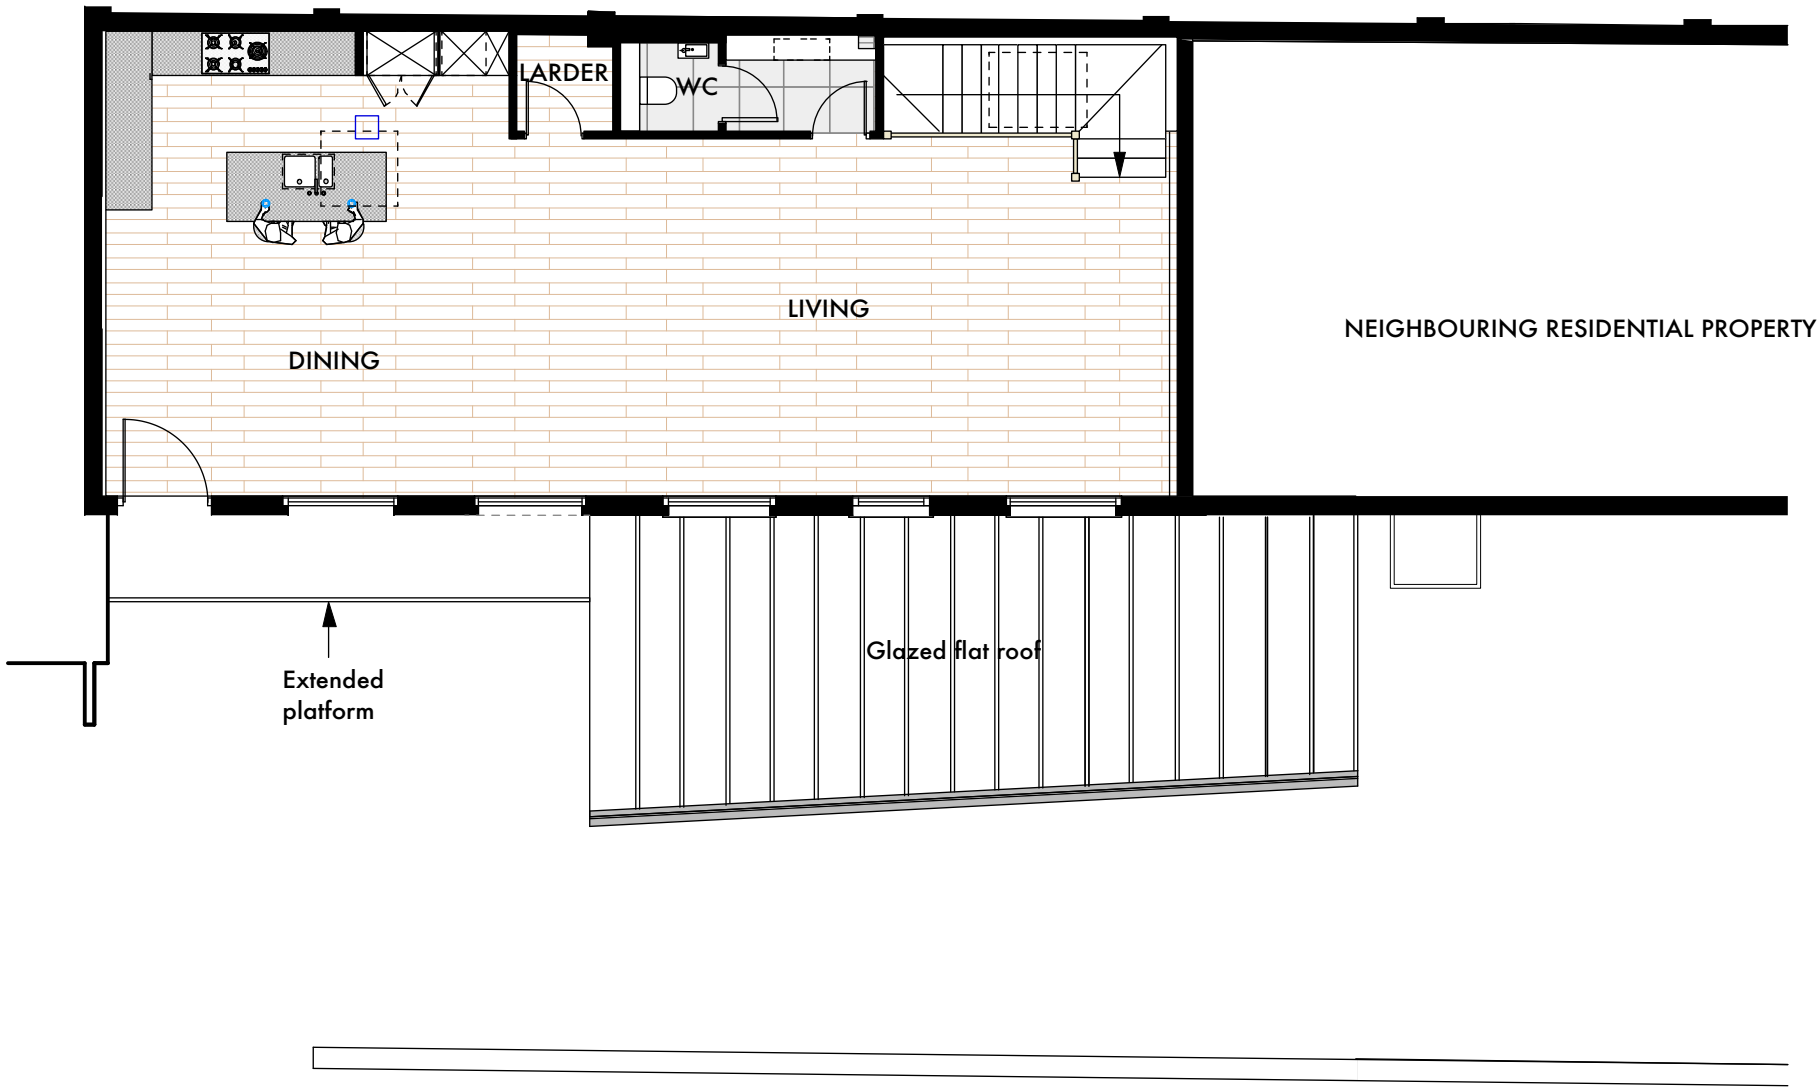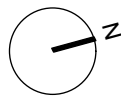


WRITTENDIMENSIONS ONLY TO BE USED ALL DIMENSIONS ARE IN MILLIMETRES ALL DIMENSIONS TO BE VERIFIED ON SITE ANY INCONSISTENCYESTO BE REPORTED TO THE ARCHITECT IMMEDIATELY	Job No: 7310		p-ad		t: 0208-4590172 e: ben@pelicanad.co.uk		p-ad
	PLANNING		192D Campden Hill Road, Notting Hill Gate, London, W8 7TH				
	5-6 Park End London NW3 2SE		Title	Proposed First Floor Plan			
			Drawn by ST	Scale 1:100 @ A3	Number 7310/ PL-06	Rev	




SCALE BAR (m)

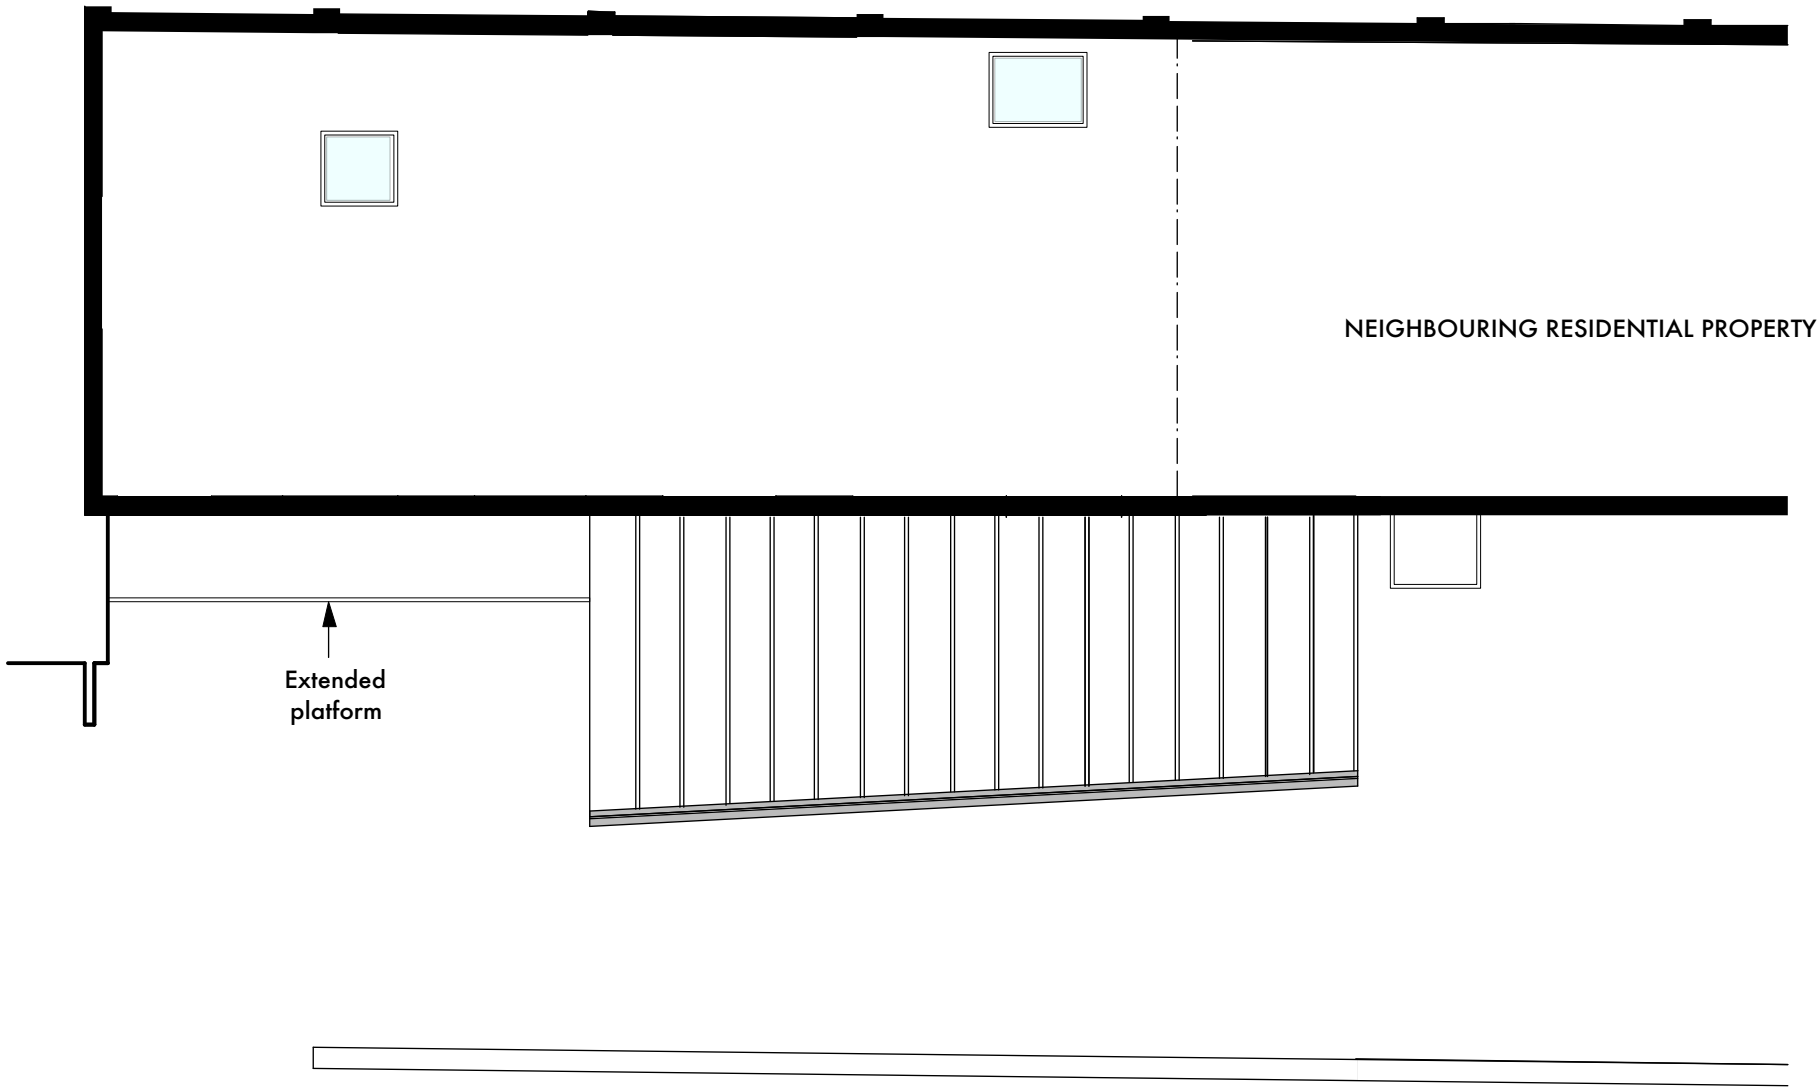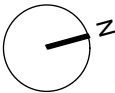

WRITTEN DIMENSIONS ONLY TO BE USED ALL DIMENSIONS ARE IN MILLIMETRES ALL DIMENSIONS TO BE VERIFIED ON SITE ANY INCONSISTENCIES TO BE REPORTED TO THE ARCHITECT IMMEDIATELY	Job No: 7310		p-ad 192D Campden Hill Road, Notting Hill Gate, London, W8 7TH t: 0208 4590172 e: ben@pelicanad.co.uk		p-ad
	PLANNING		Proposed Roof Plan		
	5-6 Park End London NW3 2SE	Title Drawn by ST	Scale 1:100 @ A3	Number 7310/ PL-07	

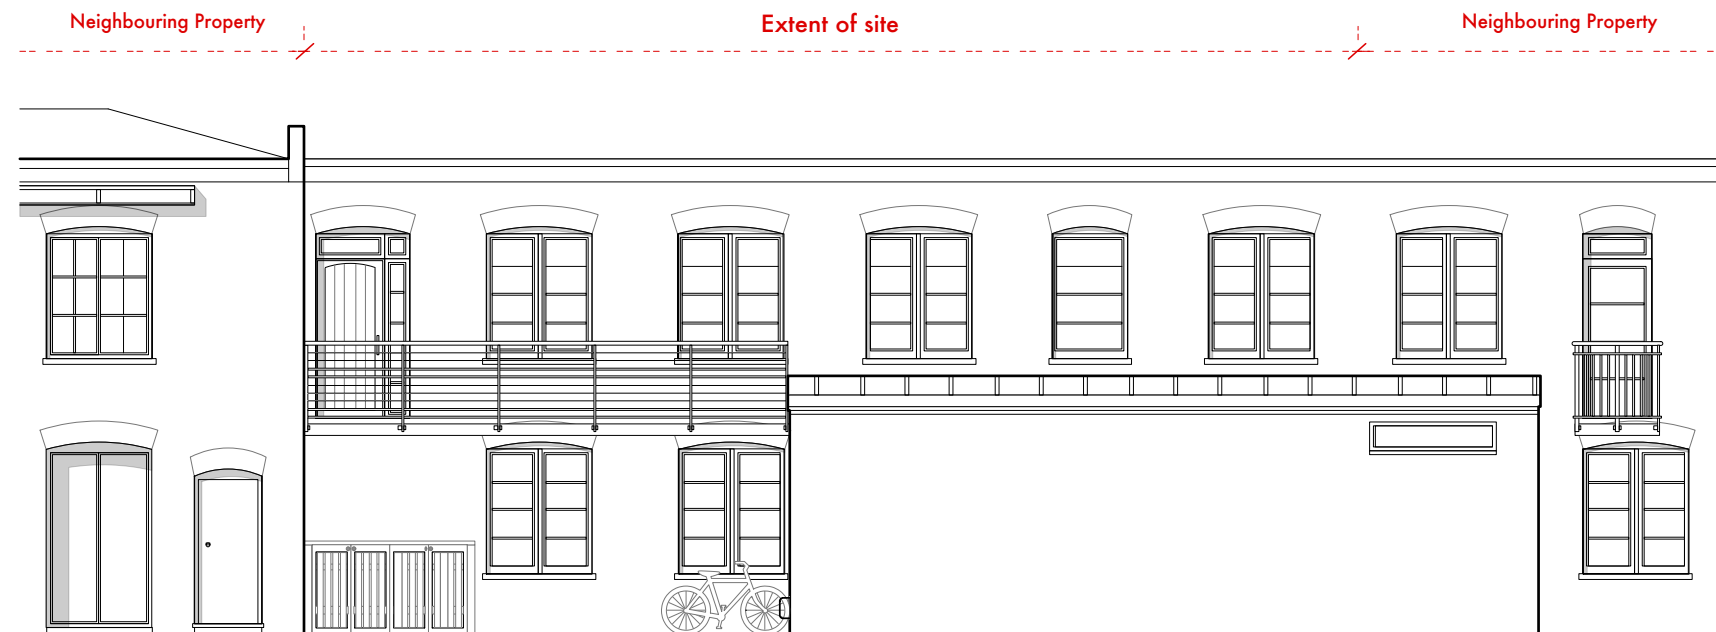

PROPOSED FRONT ELEVATION  
1:100

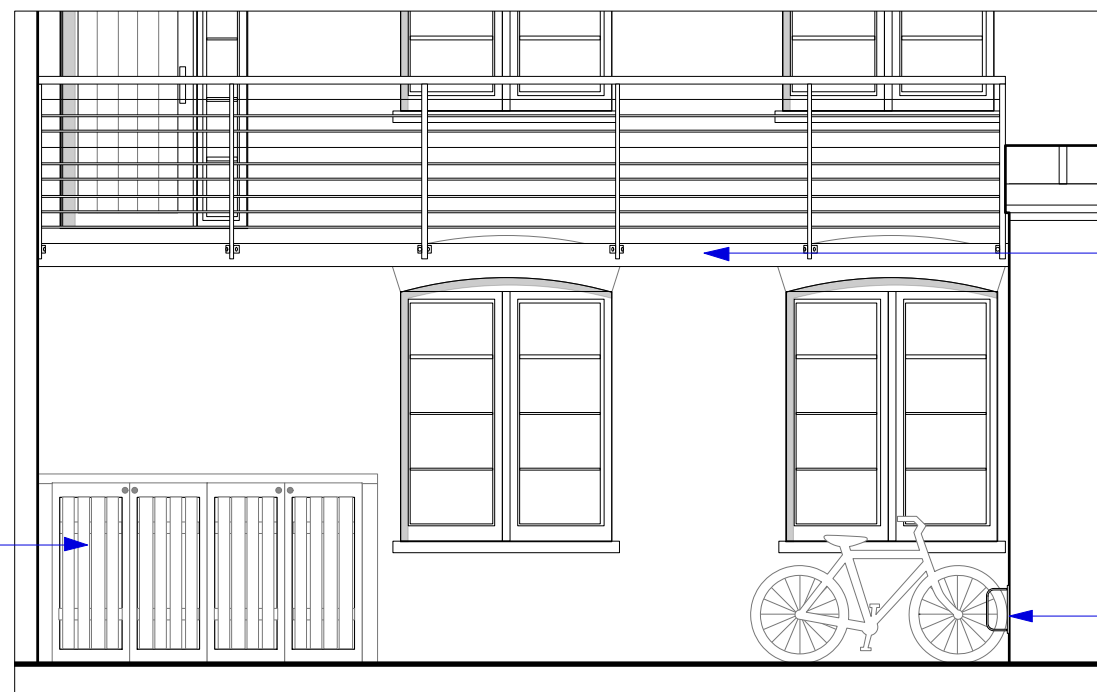


TIMBER SLATTED BIN STORE  
& METER CUPBOARD

PLATFORM EXTENDED IN  
PAINTED METAL TO MATCH  
EXISTING

FIXED BUTTERFLY WALL  
MOUNTED BIKE STAND

PARTIAL FRONT ELEVATION  
1:50

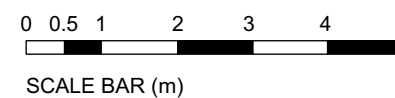

<div>WRITTEN DIMENSIONS ONLY TO BE USED</div> <div>ALL DIMENSIONS ARE IN MILLIMETRES</div> <div>ALL DIMENSIONS TO BE VERIFIED ON SITE</div> <div>ANY INCONSISTENCIES TO BE REPORTED TO THE ARCHITECT IMMEDIATELY</div>	<div>Job No: 7310</div>		<div>p-ad</div> <div>192D Campden Hill Road, Notting Hill Gate, London, W8 7TH</div>		<div>t: 0208-4590172 e: ben@pelicanad.co.uk</div>		<div>p-ad</div>
	<div>PLANNING</div>						
	<div>5-6 Park End London NW3 2SE</div>		<div>Title</div>		<div>Proposed Front Elevation</div>		
			<div>Drawn by</div> <div>ST</div>	<div>Scale</div> <div>1:100 &amp; 1:50 @ A3</div>	<div>Number</div> <div>7310/ PL-08</div>	<div>Rev</div>	