
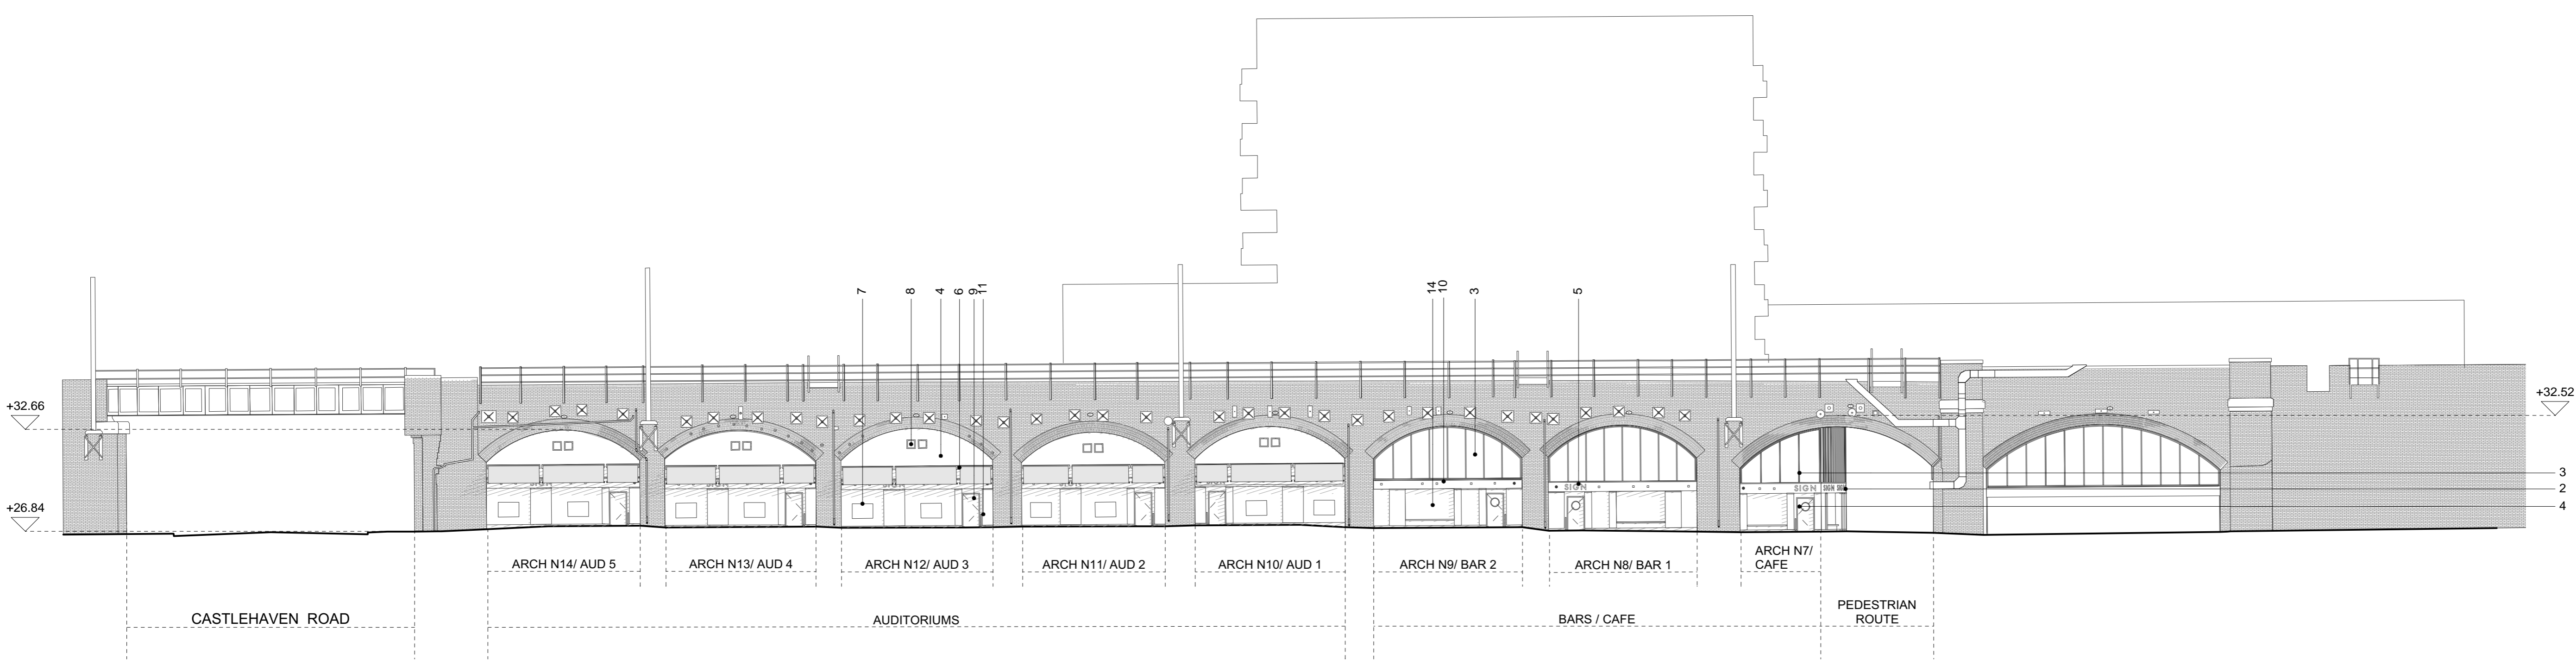


- KEY:
1. Brick
  2. Metal fascia
  3. Glazed curtain wall
  4. Render
  5. Signage (to form part of a separate planning application)
  6. Retractable awning
  7. Picture frame
  8. Ventilation grill
  9. Stainless steel door
  10. Indicative light fitting
  11. Hinged guarding
  12. Metal access door for external access to incoming services
  13. Serving hatch
  14. Window

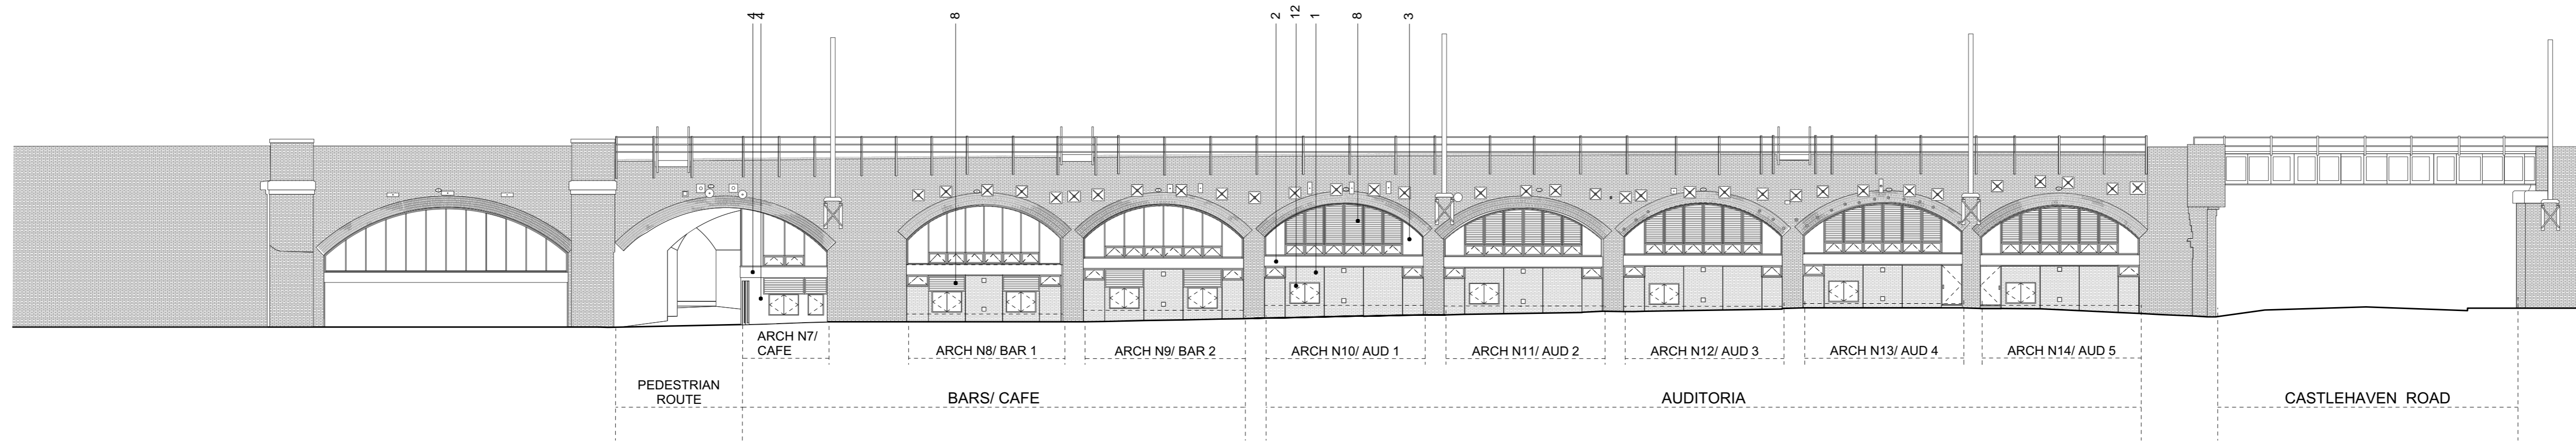


01 PROPOSED SITE ELEVATION 01 - FRONT ELEVATION  
1:200 (A1) / 1:400 (A3)

0m 10m

Do not scale off this drawing. This drawing is to be read with all other contract documents. Any discrepancies are to be reported to the Architect. At construction status, this drawing remains design intent only. All information to be checked by contractor for site accuracy and fit. Drawings are subject to statutory approvals and site surveys.

NOTES:

- 20.11.20 Issued for Planning

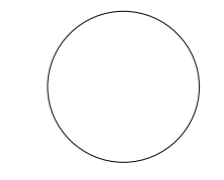Takero Shimazaki Architects  
6a Peacock Yard, Iliffe Street  
London SE17 3LH  
t 020 7928 9171  
mail@t-sa.co.uk  
www.t-sa.co.uk

CURZON CAMDEN		JOB NO.			
DRAWING NAME	PROPOSED SITE ELEVATION 01				
DRAWING STATUS	PLANNING				
DATE	SCALE	DRAWN	CHECKED	NUMBER	REV.
20.11.20	1:200 (A1) / 1:400 (A3)	JK	JF	455_1170	-