




RE	S	51			
Copyright in design an property of Resi.					
Reproduction in whole without written sanction		is forbidden			
All dimensions to be co prior to completing a B package, structural en wall process and const Print to scale (as actua	Building Re gineering, truction.	gulations			
NOTES					
Revision					
Rev Notes	Notes				
- Planning Issue A Planning Revisi	on	14/05/2020 30/10/2020			
KEY Proposed walls	— - Bo	oundary li nes			
	- Pr	oposed beam			
Existing walls	Proposed drainage				
Existing removed	— — 1.	8m head height			
Proposed rooflight	— — 1.9	5m head height			
JOB TITLE Proposed loft main dormer, floor plan redesign and all associated works at 19 St Pauls Mews					
status Plann i ng					
DRAWING TITLE Proposed Floor Plans					
CLIENT Chris Lung					
SCALE	DRAWN	u			
1:100 at A3	CZ				
		ED			

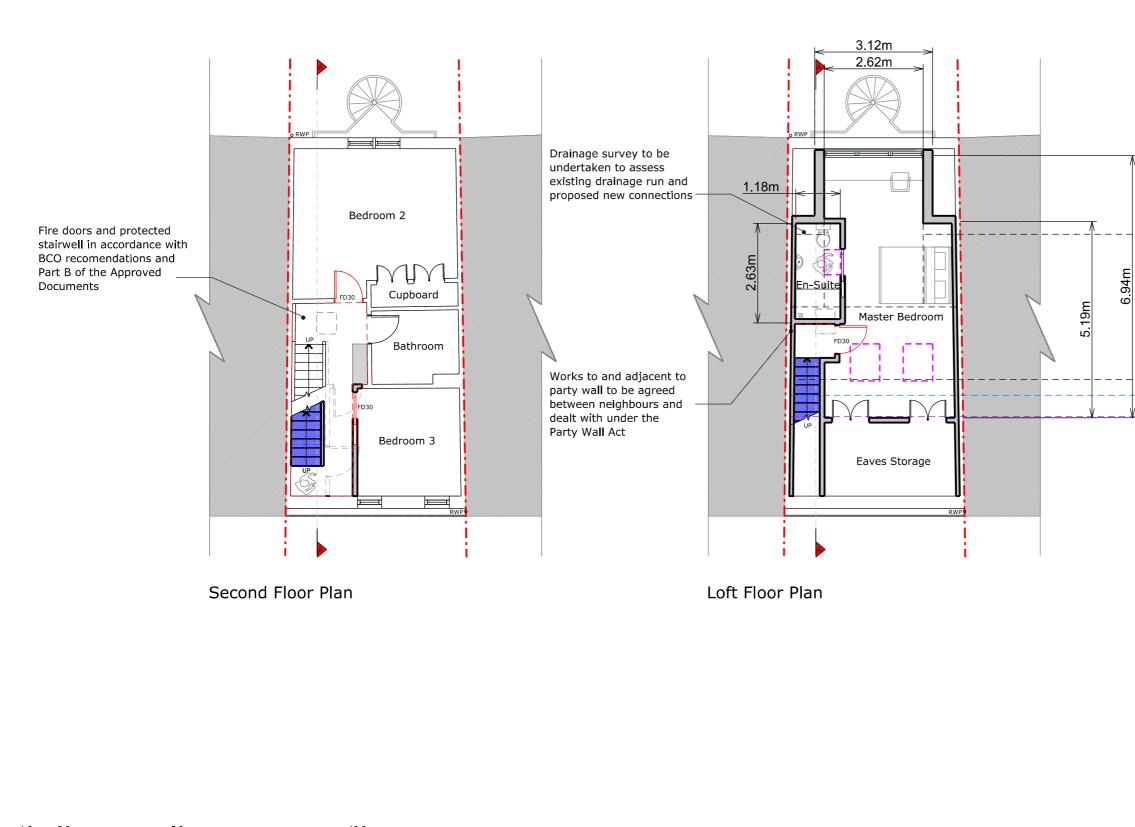

) 1.0 2.0 5.0 10.0 metres

	F	2 =	S	51
	Copyright in design and this drawing is the property of Resi.			
		oduction in whole out written sanctio		is forbidden
	prior packa	mensions to be c to completing a f age, structural en process and const	Building Re Igineering,	gulations
	Print	to scale (as actua	al size)	
	ΝΟΤΙ	ES		
,				
— — 2.0m head height				
	Revis	slon		
	Rev	Notes		Date
— — 2.0m head height - — - 1.8m head height /_ — - 1.5m head height	- A	Planning Issue Planning Revisi	on	14/05/2020 30/10/2020
	КЕҮ			
		Proposed walls Existing walls Existing removed Proposed rooflight	Pr Pr 1.8	undary lines oposed beam oposed drainage 3m head height 5m head height
	Prop floo	TITLE posed loft m r plan redes pociated work vs	ign and	all
	sтат Plar	rus Ining		
	DRAWING TITLE Proposed Floor Plans			
	CLIE Chri	nt is Lung		
	SCAL	. e 00 at A3	drawn CZ	I
	рате Мау	≡ ⁄ 2020	снеск СВ	ED
	DRA	wing no. 14	266 - 1	05 A

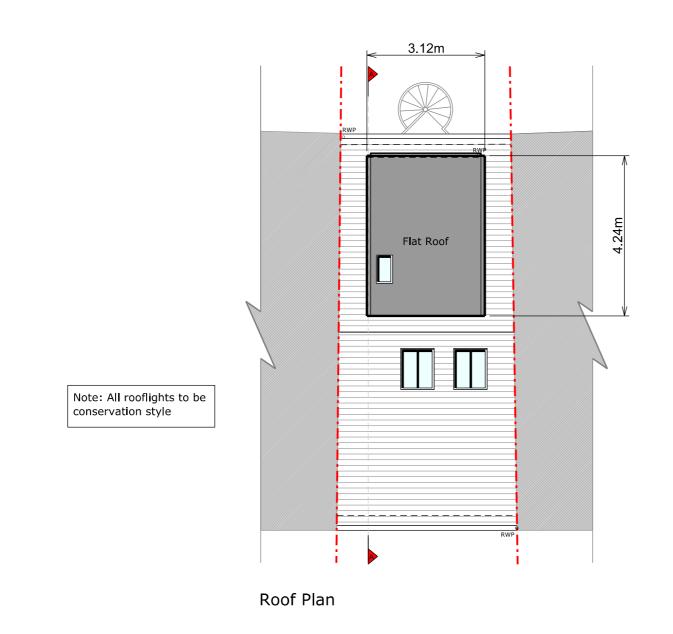

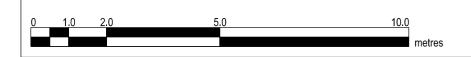

R	S	51	
Copyright in design ar property of Resi.			
Reproduction in whole without written sancti		is forbidden	
All dimensions to be c prior to completing a package, structural er wall process and cons Print to scale (as actu	Building Rengineering, truction.	gulations	
Revision			
Rev Notes	Notes		
- Planning Issue A Planning Revisi	ion	14/05/2020 30/10/2020	
КЕҮ			
Proposed walls	— - Bo	oundary li nes	
Existing walls	Pr	oposed beam	
Existing removed	— — Pr	oposed drainage	
Proposed rooflight	— — 1.8m head height		
	1	5m head height	
JOB TITLE Proposed loft main dormer, floor plan redesign and all associated works at 19 St Pauls Mews			
status Planning			
Planning			
Planning DRAWING TITLE Proposed Roof F	Plan		
DRAWING TITLE	Plan		
DRAWING TITLE Proposed Roof F	Plan DRAWN CZ	4	
DRAWING TITLE Proposed Roof F CLIENT Chris Lung SCALE	DRAWN		




Front Elevation





Rear Elevation





R	S	51		
Copyright in design a property of Resi.	Copyright in design and this drawing is the property of Resi.			
Reproduction in whol without written sanct		is forbidden		
All dimensions to be prior to completing a package, structural e wall process and con	Building Re ngineering,	gulations		
Print to scale (as act	ual size)			
NOTES				
Proposed Materials:				
Dormer Walls - Clay roof	tiles to mate	ch existing		
Flat Roof - Fibreglass				
Windows - Aluminiun				
Rooflights - Conserva rooflights	ition style a	iuminium		
RWP / Gutters / Fasc downplpes and gutte				
	ing to mate	in existing		
Revision				
Rev Notes		Date		
- Planning Issue A Planning Revi		14/05/2020 30/10/2020		
		50, 10, 2020		
KEY	— - Bo	undary li nes		
Proposed walls	Pr	oposed beam		
Existing walls	— — Pr	oposed drainage		
Existing removed	— — 1.8	3m head height		
Proposed rooflight		om head height		
		sin noud noight		
JOB TITLE				
Proposed loft main dormer,				
floor plan redesign and all associated works at 19 St Pauls				
Mews				
STATUS				
Planning				
DRAWING TITLE Proposed Elevations				
	tions			
	tions			
Proposed Eleva	tions DRAWN CZ			
Proposed Eleva CLIENT Chris Lung SCALE	DRAWN			

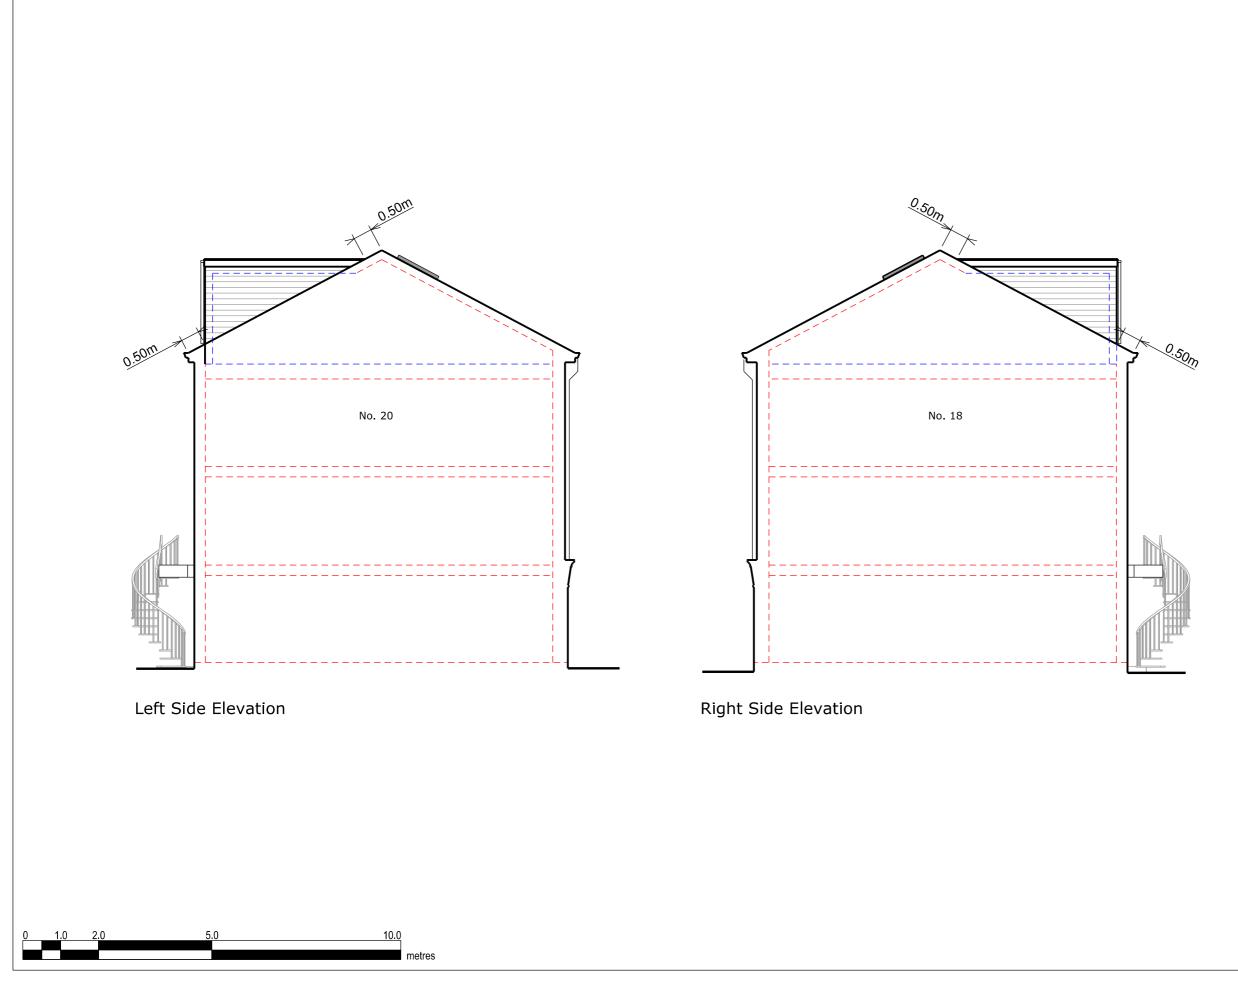

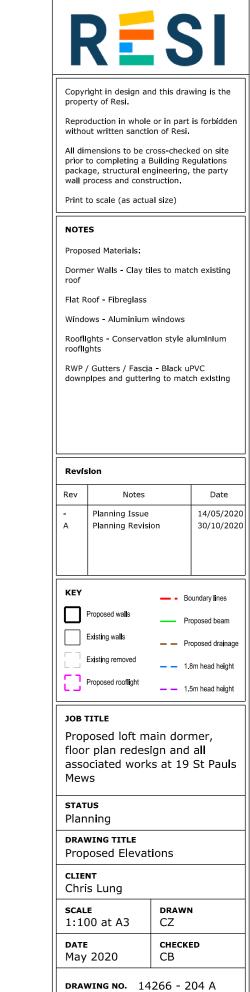

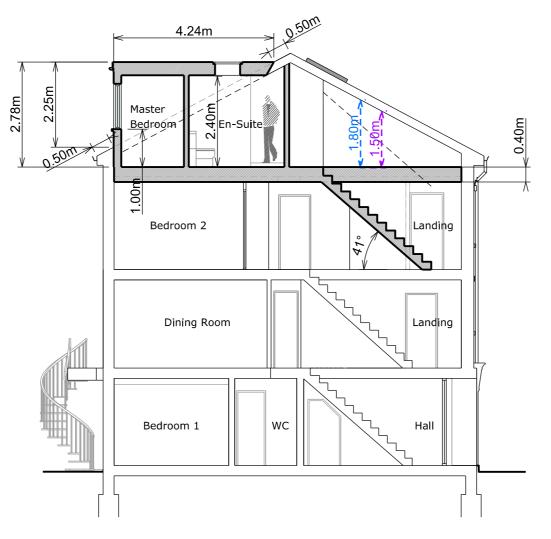

 

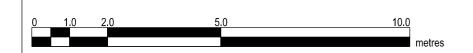

RE	S	51			
property of Resi.	Copyright in design and this drawing is the property of Resi.				
Reproduction in whole without written sanctio		is forbidden			
All dimensions to be co prior to completing a B package, structural en wall process and const Print to scale (as actua	Building Re gineering, ruction.	gulations			
NOTES					
Revision					
Rev Notes	Notes				
- Planning Issue A Planning Revisi	on	14/05/2020 30/10/2020			
KEY	— - Bo	oundary li nes			
Proposed walls	— Pr	oposed beam			
Existing walls	valls — — Proposed drainage				
Existing removed	— — 1.	8m head height			
Proposed rooflight	1.	5m head height			
JOB TITLE Proposed loft main dormer, floor plan redesign and all associated works at 19 St Pauls Mews					
status Plann i ng					
DRAWING TITLE Proposed Section					
CLIENT Chris Lung					
scale 1:100 at A3	drawn CZ	ı			
дате Мау 2020	снеск і СВ	ED			
drawing no. 14266 - 302 A					