



Dining Room Hall Kitchen 4.76m

First Floor Plan

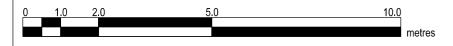


ŀ	2	S	51
prope Repro witho All di prior packa wall p	right in design a erty of Resi. oduction in wholi- ut written sanct mensions to be e to completing a age, structural e process and cons to scale (as actu	e or in part ion of Resi. cross-check Building Re ngineering, struction.	is forbidder ed on site gulations
Revis	slon		
	1		
Rev -	Notes Planning Issue		Date
KEY	Planning Issue Proposed walls Existing walls Existing removed Proposed rooflight	— - Bc — Pr — Pr — 1.8	
- KEY	Planning Issue Proposed walls Existing walls Existing removed Proposed rooflight TITLE Dosed loft m r plan redes Dociated worl	Bo - Pr Pr 1.4 1.4	14/05/20 oundary lines oposed beam oposed drainag 3m head height 5m head height mer, all
Frey Job Frop floo asso Mev STAT Plar	Planning Issue Proposed walls Existing walls Existing removed Proposed rooflight TITLE Dosed loft m r plan redes Dociated worl vs	Bo Pr 1.4 1.4 nain dorr sign and cs at 19	14/05/20 oundary lines oposed beam oposed drainag 3m head height 5m head height mer, all
FEY	Planning Issue Proposed walls Existing walls Existing removed Proposed rooflight TITLE Dosed loft m r plan redees Dociated worl vs rus nning WING TITLE Eting Floor P	Bo Pr 1.4 1.4 nain dorr sign and cs at 19	14/05/20 oundary lines oposed beam oposed drainag 3m head height 5m head height mer, all
- KEY D D D D D D D D D D D D D D D D D D D	Planning Issue Proposed walls Existing walls Existing removed Proposed rooflight TITLE Doosed loft m r plan redees Dociated worl vs TUS nning WING TITLE sting Floor P NT is Lung .E 00 at A3	Bo Pr 1.4 1.4 nain dorr sign and cs at 19	14/05/20 oundary lines oposed beam oposed drainag 3m head height 5m head height mer, all St Pauls

Existing balustrade

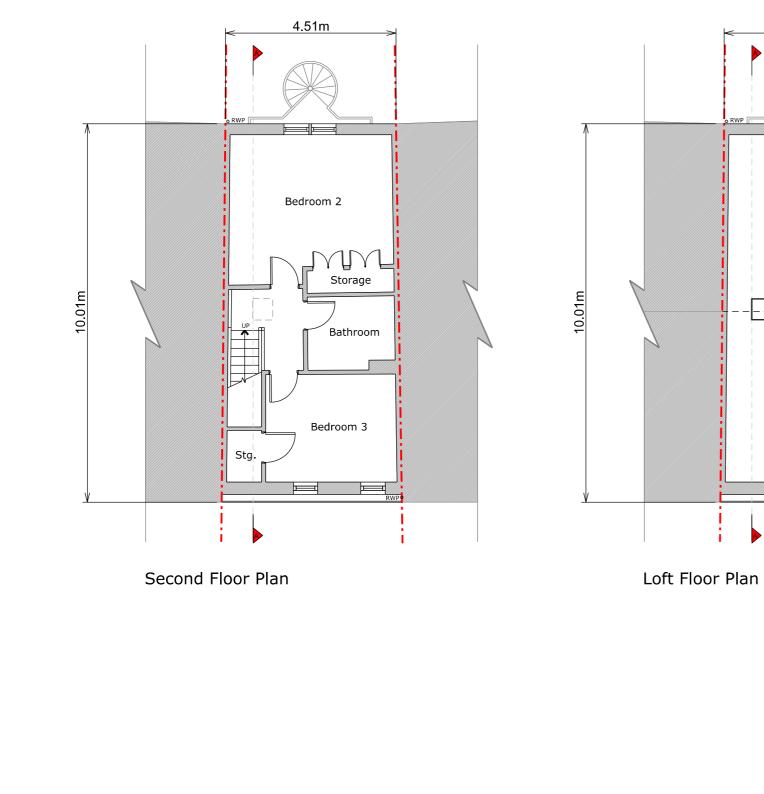


4.51m

_____<u>Loft_</u>

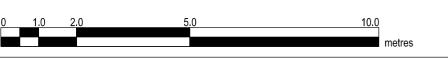

RE	S	51				
Copyright in design an property of Resi						
Reproduction in whole or in part is forbidden without written sanction of Resi.						
All dimensions to be completing a E prior to completing a E package, structural en wall process and const Print to scale (as actua	Building Re gineering, ruction.	gulations				
NOTES						
Revision						
Davi Nataa						
Rev Notes		Date				
- Planning Issue		Date 14/05/2020				
	— - Bc	14/05/2020				
- Planning Issue						
- Planning Issue	Pr	14/05/2020 Dundary li nes				
Planning Issue KEY Proposed walls	— Pr — — Pr	14/05/2020 bundary li nes				
Planning Issue Proposed walls Existing walls	Pr Pr 1.	14/05/2020 pundary lines oposed beam oposed drainage				
Planning Issue Proposed walls Existing walls Existing removed	Pr 1. 1. ain dorr	14/05/2020 oundary lines oposed beam oposed drainage 8m head height 5m head height				
Planning Issue Proposed walls Existing walls Existing removed Proposed rooflight JOB TITLE Proposed loft mathematical floor plan redesited associated work	Pr 1. 1. ain dorr	14/05/2020 oundary lines oposed beam oposed drainage 8m head height 5m head height				
Planning Issue Proposed walls Existing walls Existing removed Proposed rooflight JOB TITLE Proposed loft ma floor plan redesi associated work Mews STATUS	Pr 1: 1: ain dorn ign and s at 19	14/05/2020 oundary lines oposed beam oposed drainage 8m head height 5m head height				
Planning Issue Proposed walls Existing walls Existing removed Proposed rooflight JOB TITLE Proposed loft ma floor plan redesi associated work Mews STATUS Planning DRAWING TITLE	Pr 1: 1: ain dorn ign and s at 19	14/05/2020 oundary lines oposed beam oposed drainage 8m head height 5m head height				
Planning Issue Proposed walls Existing walls Existing removed Proposed rooflight Proposed loft material floor plan redesited work Mews STATUS Planning DRAWING TITLE Existing Floor Pl CLIENT	Pr 1: 1: ain dorn ign and s at 19	14/05/2020 pundary lines oposed beam oposed drainage Bm head height 5m head height 5m head height St Pauls				
 Planning Issue KEY Proposed walls Existing walls Existing removed Proposed rooflight JOB TITLE Proposed loft mathematical floor plan redesiant associated work Mews STATUS Planning DRAWING TITLE Existing Floor Planning DRAWING TITLE Existing Floor Planning CLIENT Chris Lung SCALE	Pr 1: 1: ain dorrign and s at 19 ans DRAWM	14/05/2020 oundary lines oposed beam oposed drainage Bm head height 5m head height Sm head height St Pauls				

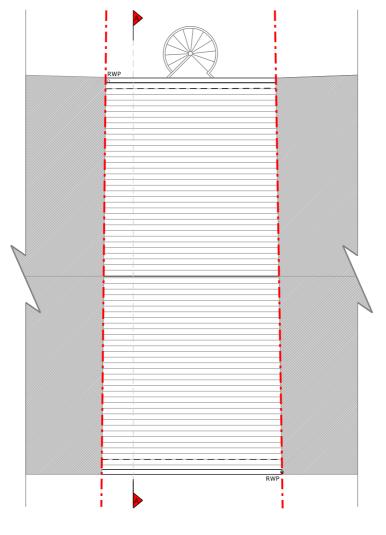

Roof Plan



RE	S	51			
Copyright in design ar property of Resi. Reproduction in whole without written sanctio	or in part on of Resi.	is forbidden			
All dimensions to be cross-checked on site prior to completing a Building Regulations package, structural engineering, the party wall process and construction. Print to scale (as actual size)					
NOTES					
Revision					
Rev Notes		Date			
- Planning Issue		14/05/2020			
КЕҮ	— - Bo	oundary li nes			
Proposed walls		oposed beam			
Existing walls	— — Pr	oposed drainage			
Existing removed	— — 1.	8m head height			
Proposed rooflight		5m head height			
JOB TITLE Proposed loft main dormer, floor plan redesign and all associated works at 19 St Pauls Mews					
status Planning					
DRAWING TITLE Existing Roof Pla	an				
CLIENT Chris Lung					
SCALE 1:100 at A3	drawn AR	ı			
DATE May 2020	снеск і КЕ	ED			
DRAWING NO. 14	266 - 1	03			







Rear Elevation





RE	S	51			
Copyright in design an property of Resi.	nd this drav	wing is the			
Reproduction in whole or in part is forbidden without written sanction of Resi.					
All dimensions to be co prior to completing a f package, structural en wall process and const	Building Re Igineering,	gulations			
Print to scale (as actua	al size)				
NOTES					
Existing Materials:					
Brickwork / Walls - Lo dark blue render	Brickwork / Walls - London stock brick and dark blue render				
Pitched Roof - Clay tile	es				
Windows - White uPVC					
Doors - White uPVC do timber door	oors and w	hite painted			
RWP / Gutters / Fascla downpipes and gutteri		PVC			
Revíslon					
Rev Notes		Date			
- Planning Issue		14/05/2020			
КЕҮ	B(oundary li nes			
Proposed walls		oposed beam			
Existing walls		oposed drainage			
Existing removed		8m head height			
Proposed rooflight		-			
	1:	5m head height			
JOB TITLE					
Proposed loft m floor plan redes associated work Mews	ign and	all			
STATUS Planning					
DRAWING TITLE Existing Elevation	ons				
client Chris Lung					
	DRAWN AR	4			
Chris Lung	DRAWN				

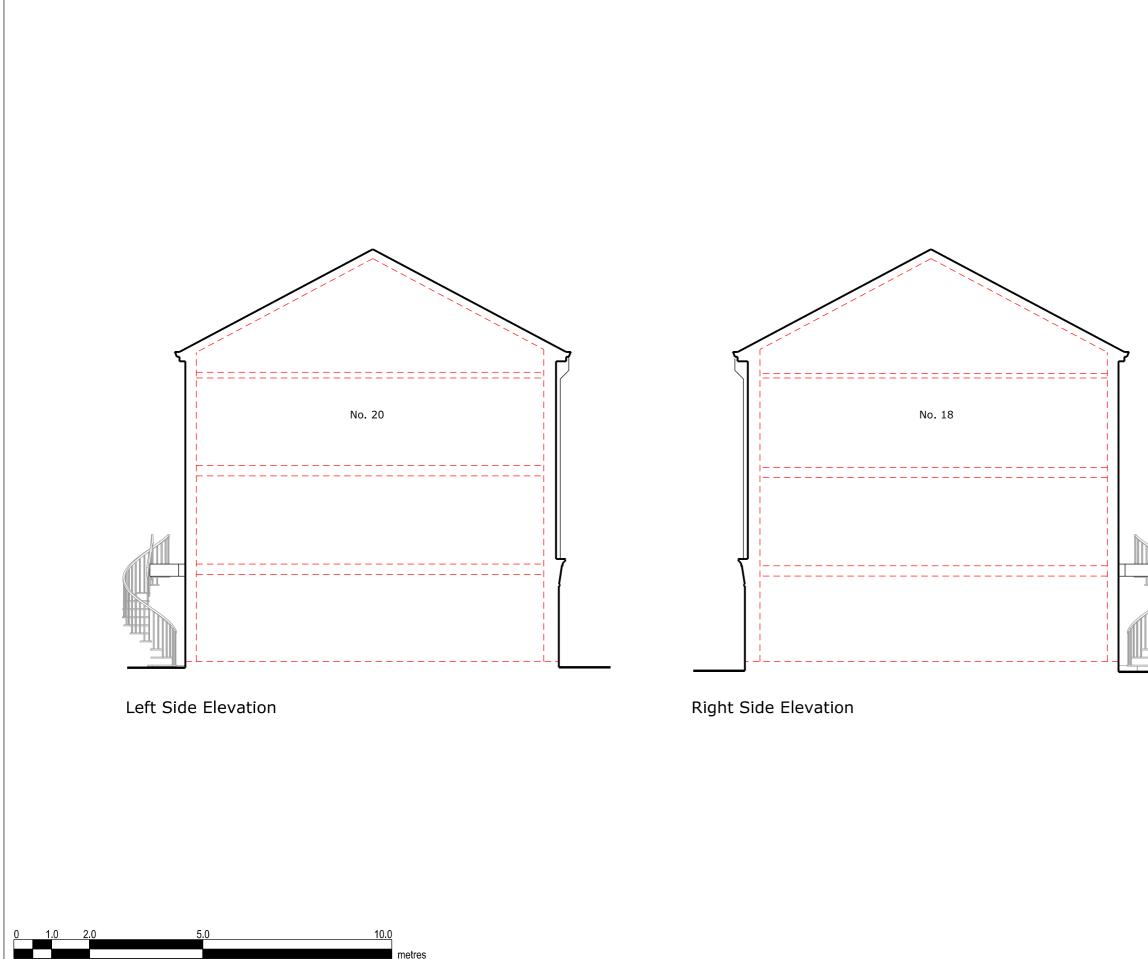


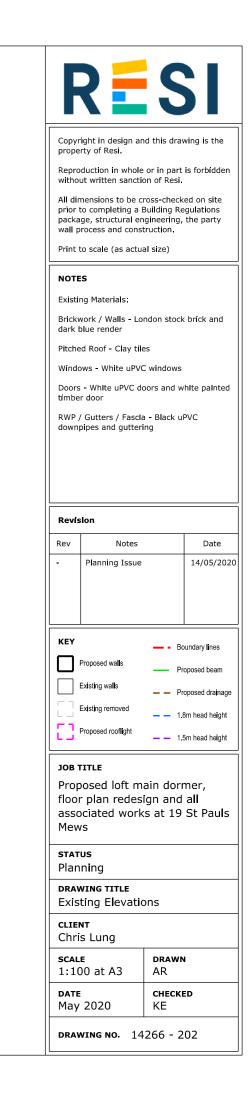



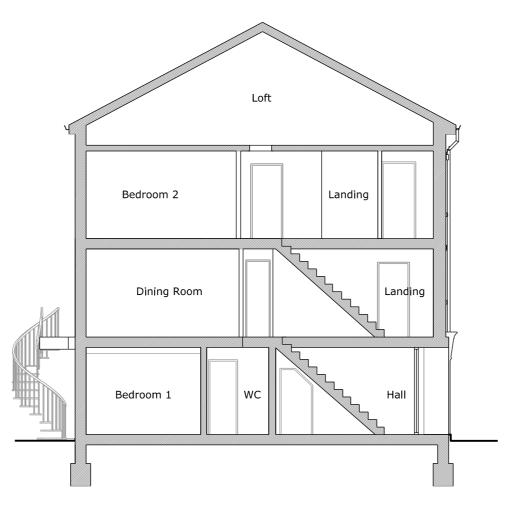

 

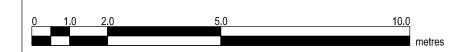

Copyright in design and this drawing is the property of Resi. Reproduction in whole or in part is forbidde without written sanction of Resi. All dimensions to be cross-checked on site prior to completing a Building Regulations package, structural engineering, the party wall process and construction. Print to scale (as actual size) NOTES	n
Revision	
Rev Notes Date	
	20
Rev Notes Date	20
Rev Notes Date - Planning Issue 14/05/20	20
Rev Notes Date - Planning Issue 14/05/20	
Rev Notes Date - Planning Issue 14/05/20 KEY — - Boundary lines — Proposed walls — Fristing walls Proposed beam	ge
Rev Notes Date - Planning Issue 14/05/20 - Planning Issue 14/05/20 KEY — - Boundary lines Proposed walls — Proposed beam Existing walls — Proposed drainage Existing removed — Proposed drainage	ge
Rev Notes Date - Planning Issue 14/05/20 - Planning Issue 14/05/20 KEY	ge t
Rev Notes Date - Planning Issue 14/05/20 - Planning Issue 14/05/20 KEY Boundary lines Proposed walls Proposed beam Existing walls Proposed drainage Existing removed 1.8m head height Proposed rooflight 1.5m head height JOB TITLE Proposed loft main dormer, floor plan redesign and all associated works at 19 St Pauls Mews STATUS Planning	ge t
Rev Notes Date - Planning Issue 14/05/20 - Planning Issue 14/05/20 KEY - - Proposed walls - Proposed beam Existing walls - - Existing removed - 1.8m head height Proposed rooflight - 1.5m head height JOB TITLE Proposed loft main dormer, floor plan redesign and all associated works at 19 St Pauls Mews STATUS	ge t
Rev Notes Date - Planning Issue 14/05/20 - Planning Issue 14/05/20 KEY	ge t
Rev Notes Date - Planning Issue 14/05/20 KEY - Boundary lines Proposed walls - Proposed beam Existing walls - Proposed drainage Existing removed - 1.8m head height Proposed rooflight - 1.8m head height JOB TITLE Proposed loft main dormer, floor plan redesign and all associated works at 19 St Pauls Mews STATUS Planning DRAWING TITLE Existing Section CLIENT	ge t
Rev Notes Date - Planning Issue 14/05/20 - Planning Issue 14/05/20 - Planning Issue 14/05/20 - Boundary lines - - Proposed walls - - Proposed walls - - Existing walls - - Existing removed - - 1.8m head height - 1.8m head height - 1.5m head height - - Sober TITLE Proposed loft main dormer, floor plan redesign and all associated works at 19 St Pauls Mews - STATUS Planning DRAWING TITLE Existing Section CLIENT Chris Lung SCALE DRAWN	ge t