


DO NOT SCALE this drawing, figured dimensions only are to be used.
 © This drawing is the sole copyright of BN1 Architects.
 Any discrepancies between this drawing and other information should be reported to the Architect.
 MODIFICATIONS TO THIS DRAWING TO BE MADE SOLELY ON ORIGINAL MAGNETIC MEDIA, AND MAY ONLY BE CARRIED OUT BY BN1 ARCHITECTS. THE BOUNDARY SHOWN IS BASED ON INFORMATION SUPPLIED BY OTHERS, NOT BN1 ARCHITECTS ALL BOUNDARIES TO BE VERIFIED ON SITE.

Rev: Date: Description: By: Rvw:

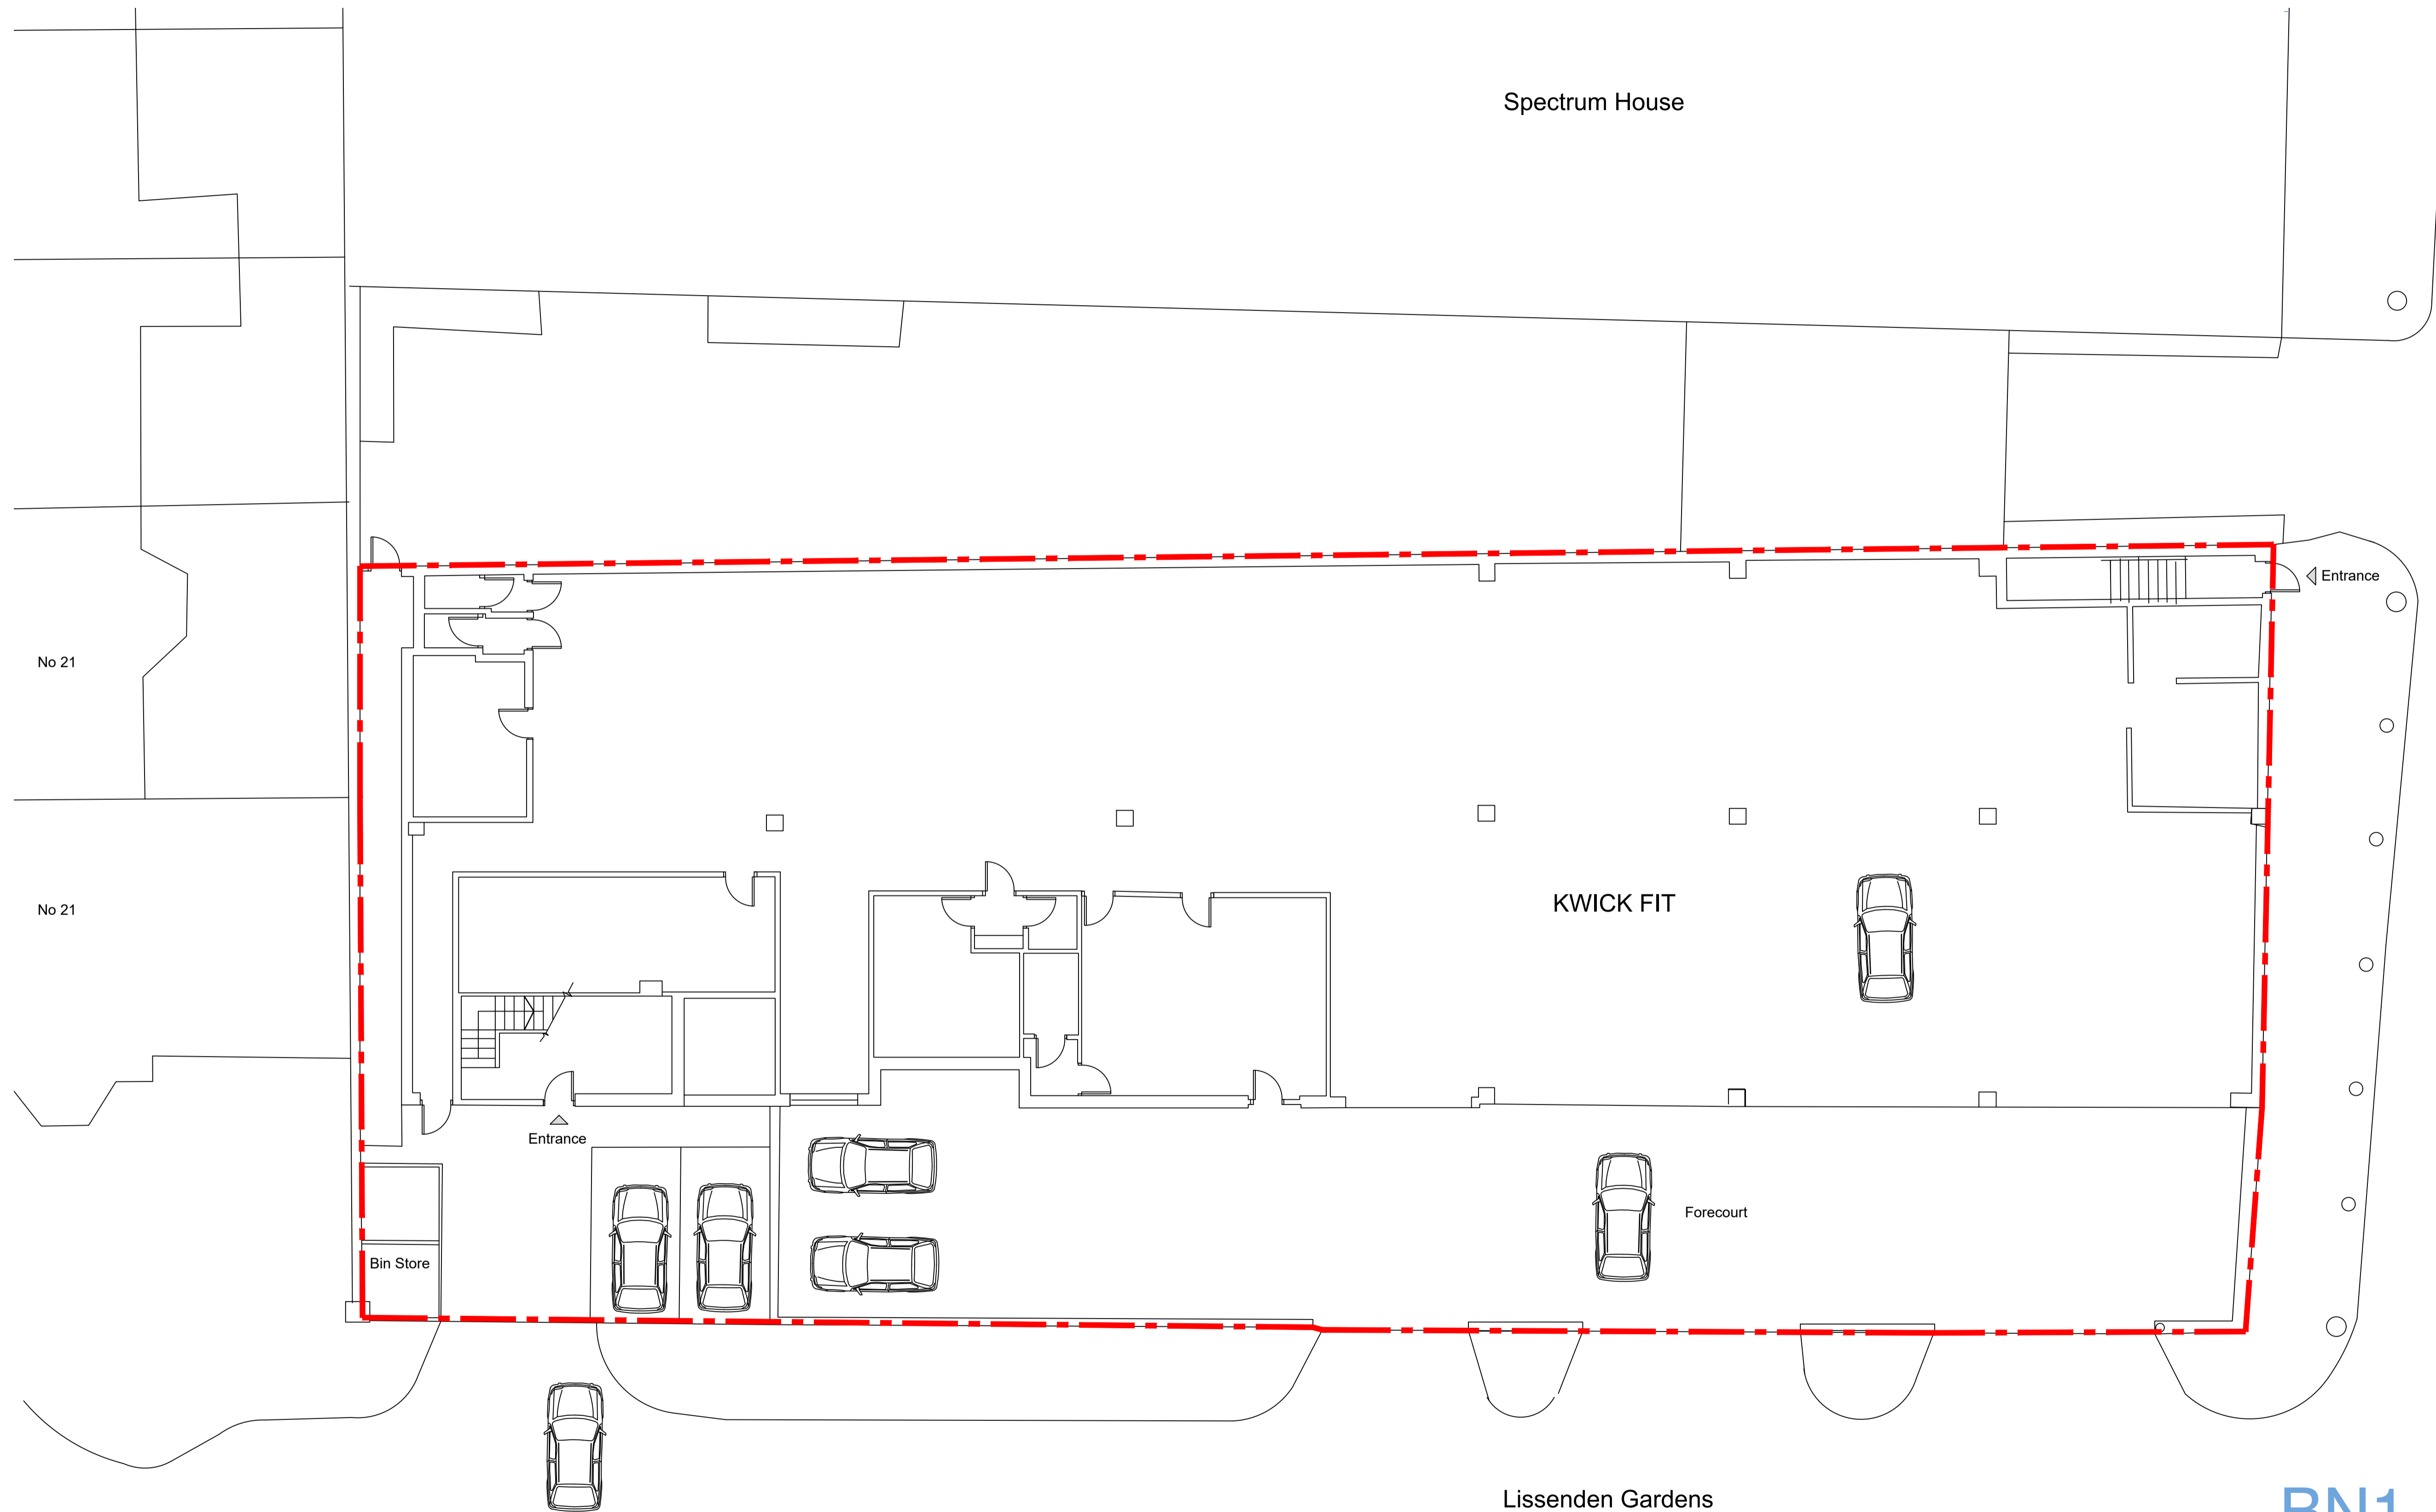


BN1 ARCHITECTS

Ground Plan Scale 1/100
Proposed Ground Floor Plan

Client:		202 Ditchling Road Brighton, East Sussex BN1 6JE Telephone: 01273 555007 E-mail: chrisbrooks@bn1architects.co.uk Website: bn1architects.co.uk Project Name: Gordon House	
Drawing Title:		Proposed Ground Floor Plan	
Project No:	Drawing No:	Revision:	
BN/279	P - 001	---	
Drawing Status:	Date:	Scale:	Drawn: Reviewed:
Planning	01/07/19	1/100	@ A1 @ A3 CB

DO NOT SCALE this drawing, figured dimensions only are to be used.
 © This drawing is the sole copyright of BN1 Architects.
 Any discrepancies between this drawing and other information should be reported to the Architect.
 MODIFICATIONS TO THIS DRAWING TO BE MADE SOLELY ON ORIGINAL MAGNETIC MEDIA, AND MAY ONLY BE CARRIED OUT BY BN1 ARCHITECTS. THE BOUNDARY SHOWN IS BASED ON INFORMATION SUPPLIED BY OTHERS, NOT BN1 ARCHITECTS ALL BOUNDARIES TO BE VERIFIED ON SITE.

Rev: Date: Description: By: Rvw:

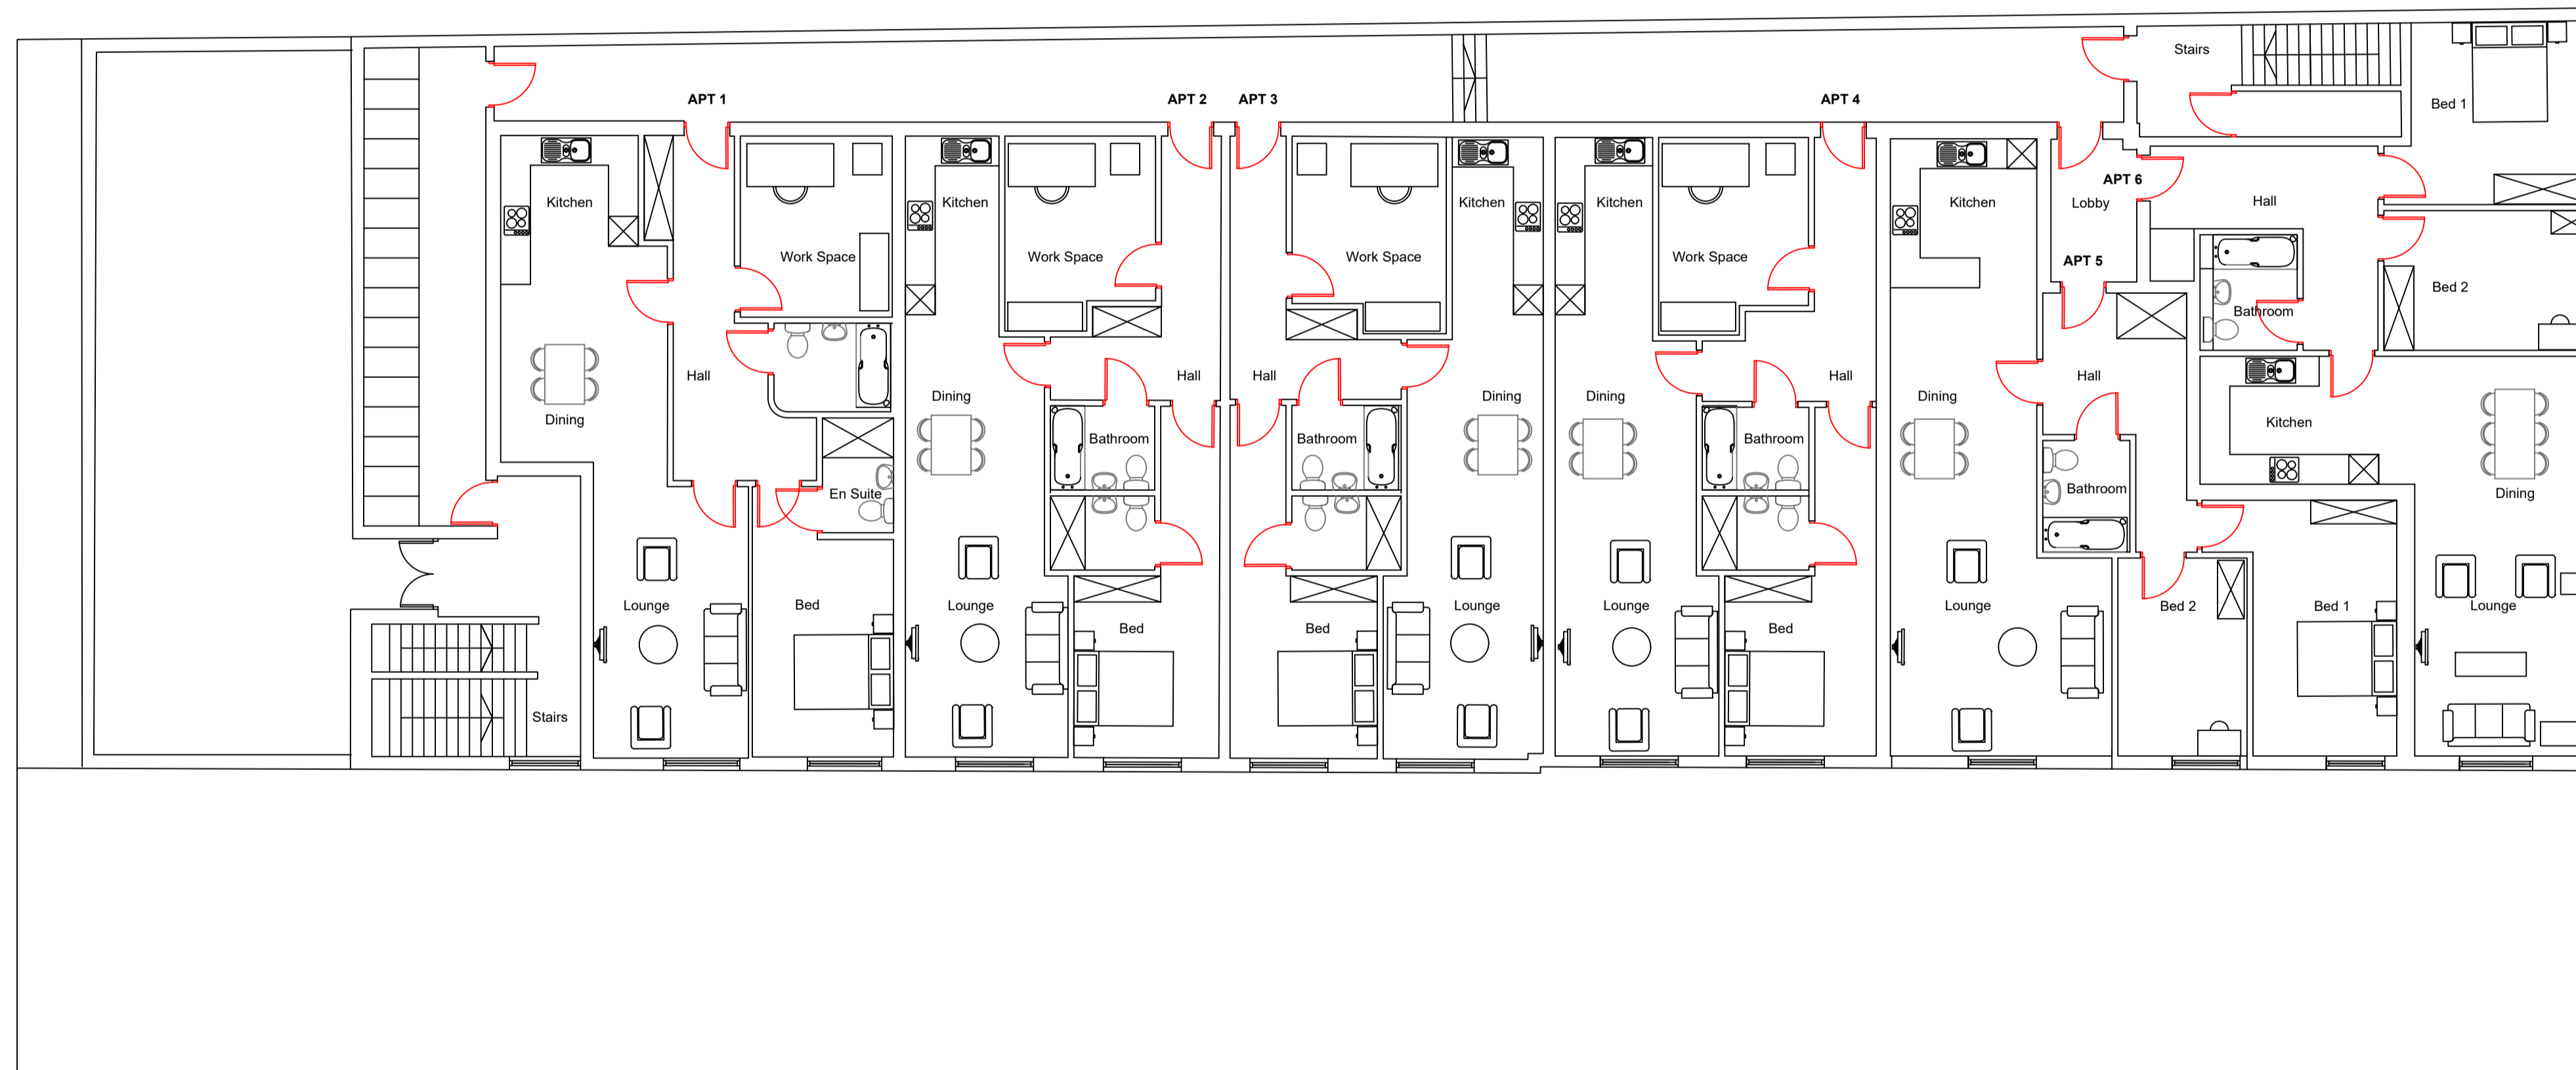

Proposed First Floor Plan Scale 1/100




BN1 ARCHITECTS

Client:		202 Ditchling Road Brighton, East Sussex BN1 6JE Telephone: 01273 555007 E-mail: chrisbrooks@bn1architects.co.uk Website: bn1architects.co.uk Project Name: Gordon House		Mobile : 07913 916721
Drawing Title:		Proposed First Floor Plan		
Project No:	Drawing No:	Revision:		
BN/279	P - 002			
Drawing Status:	Date:	Scale:	Drawn:	Reviewed:
Planning	01/07/19	1/100	@ A1 @ A3	CB

DO NOT SCALE this drawing, figured dimensions only are to be used.
 © This drawing is the sole copyright of BN1 Architects.
 Any discrepancies between this drawing and other information should be reported to the Architect.
 MODIFICATIONS TO THIS DRAWING TO BE MADE SOLELY ON ORIGINAL MAGNETIC MEDIA, AND MAY ONLY BE CARRIED OUT BY BN1 ARCHITECTS. THE BOUNDARY SHOWN IS BASED ON INFORMATION SUPPLIED BY OTHERS, NOT BN1 ARCHITECTS ALL BOUNDARIES TO BE VERIFIED ON SITE.

Rev: Date: Description: By: Rvw:

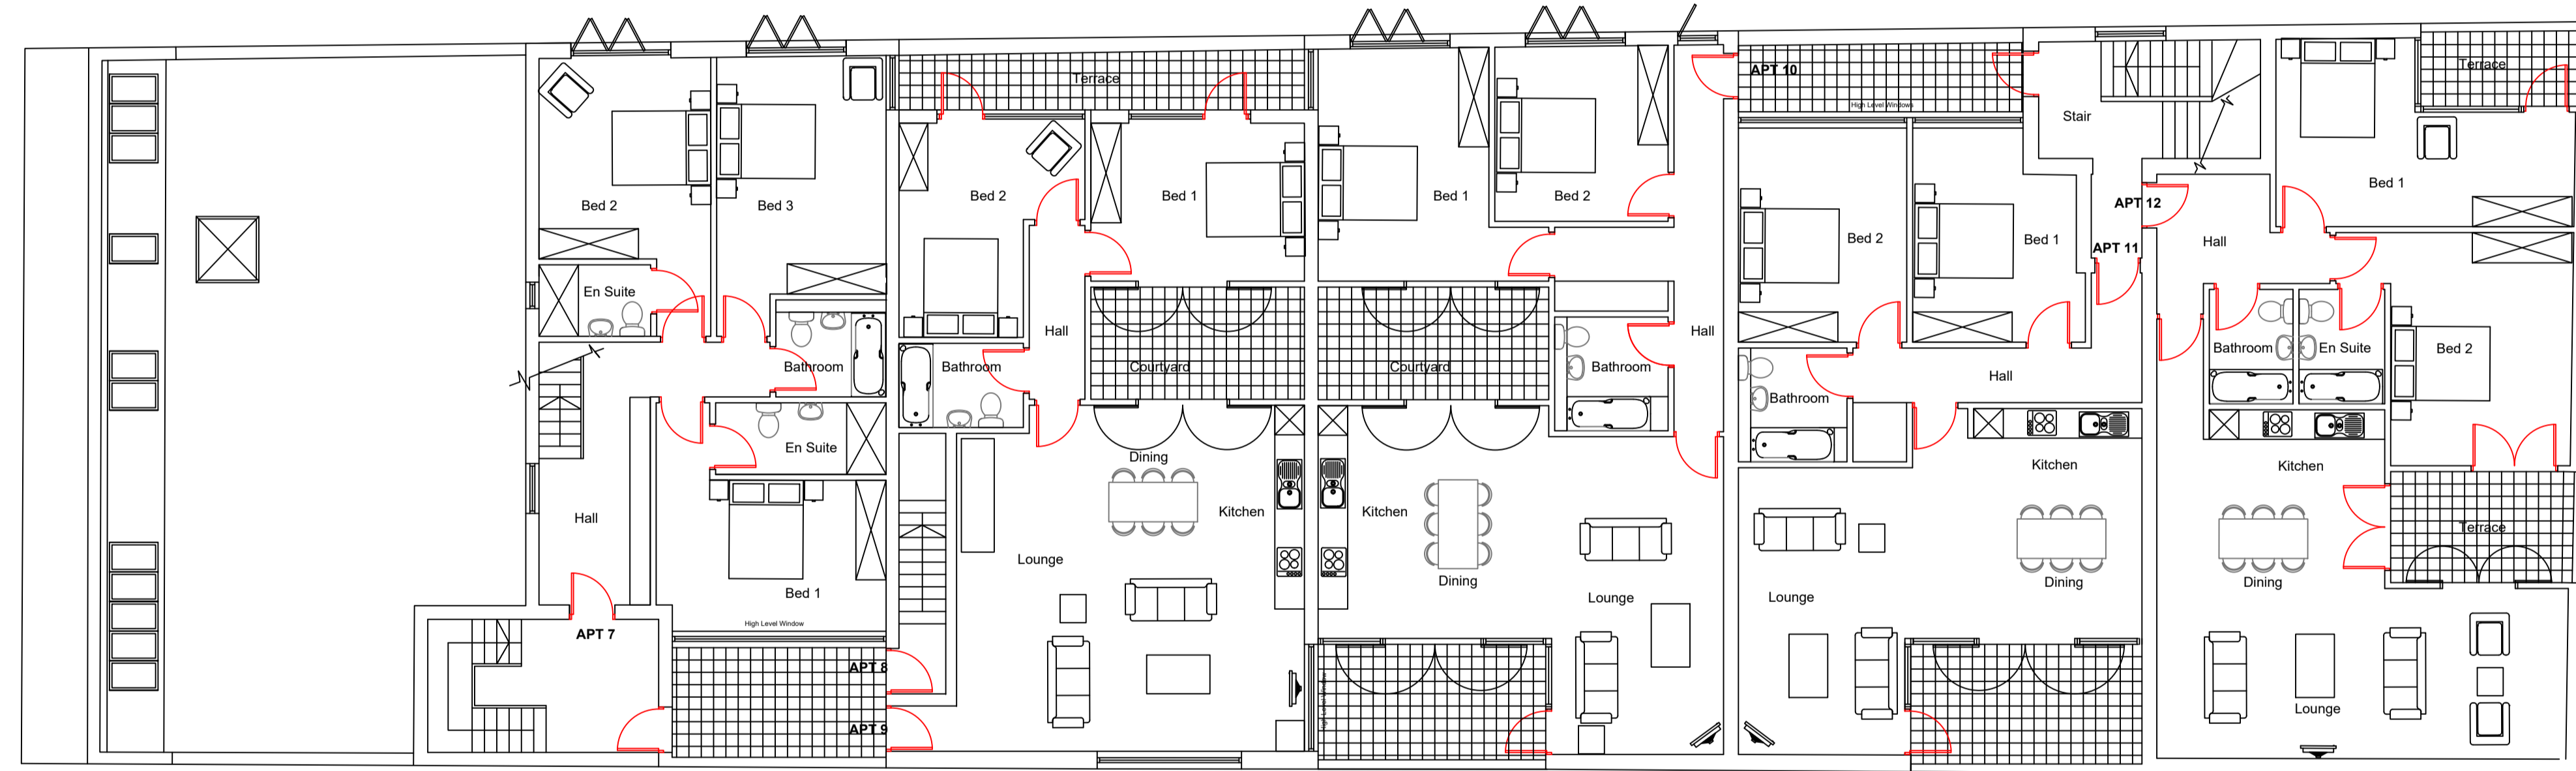

Second Floor Plan Scale 1/100

Proposed Second Floor Plan


Clarkehaus

BN1 ARCHITECTS

Client:		202 Ditchling Road Brighton, East Sussex BN1 6JE Telephone: 01273 555007 E-mail: chrisbrooks@bn1architects.co.uk Website: bn1architects.co.uk Project Name: Gordon House	
Drawing Title:		Proposed Second Floor Plan	
Project No:	Drawing No:	Revision:	
BN/279	P - 003		
Drawing Status:	Date:	Scale:	Drawn: Reviewed:
Planning	01/07/19	1/100	@ A1 @ A3 CB

DO NOT SCALE this drawing, figured dimensions only are to be used.
 © This drawing is the sole copyright of BN1 Architects.
 Any discrepancies between this drawing and other information should be reported to the Architect.
 MODIFICATIONS TO THIS DRAWING TO BE MADE SOLELY ON ORIGINAL MAGNETIC MEDIA, AND MAY ONLY BE CARRIED OUT BY BN1 ARCHITECTS. THE BOUNDARY SHOWN IS BASED ON INFORMATION SUPPLIED BY OTHERS, NOT BN1 ARCHITECTS ALL BOUNDARIES TO BE VERIFIED ON SITE.

Rev: Date: Description: By: Rvw:

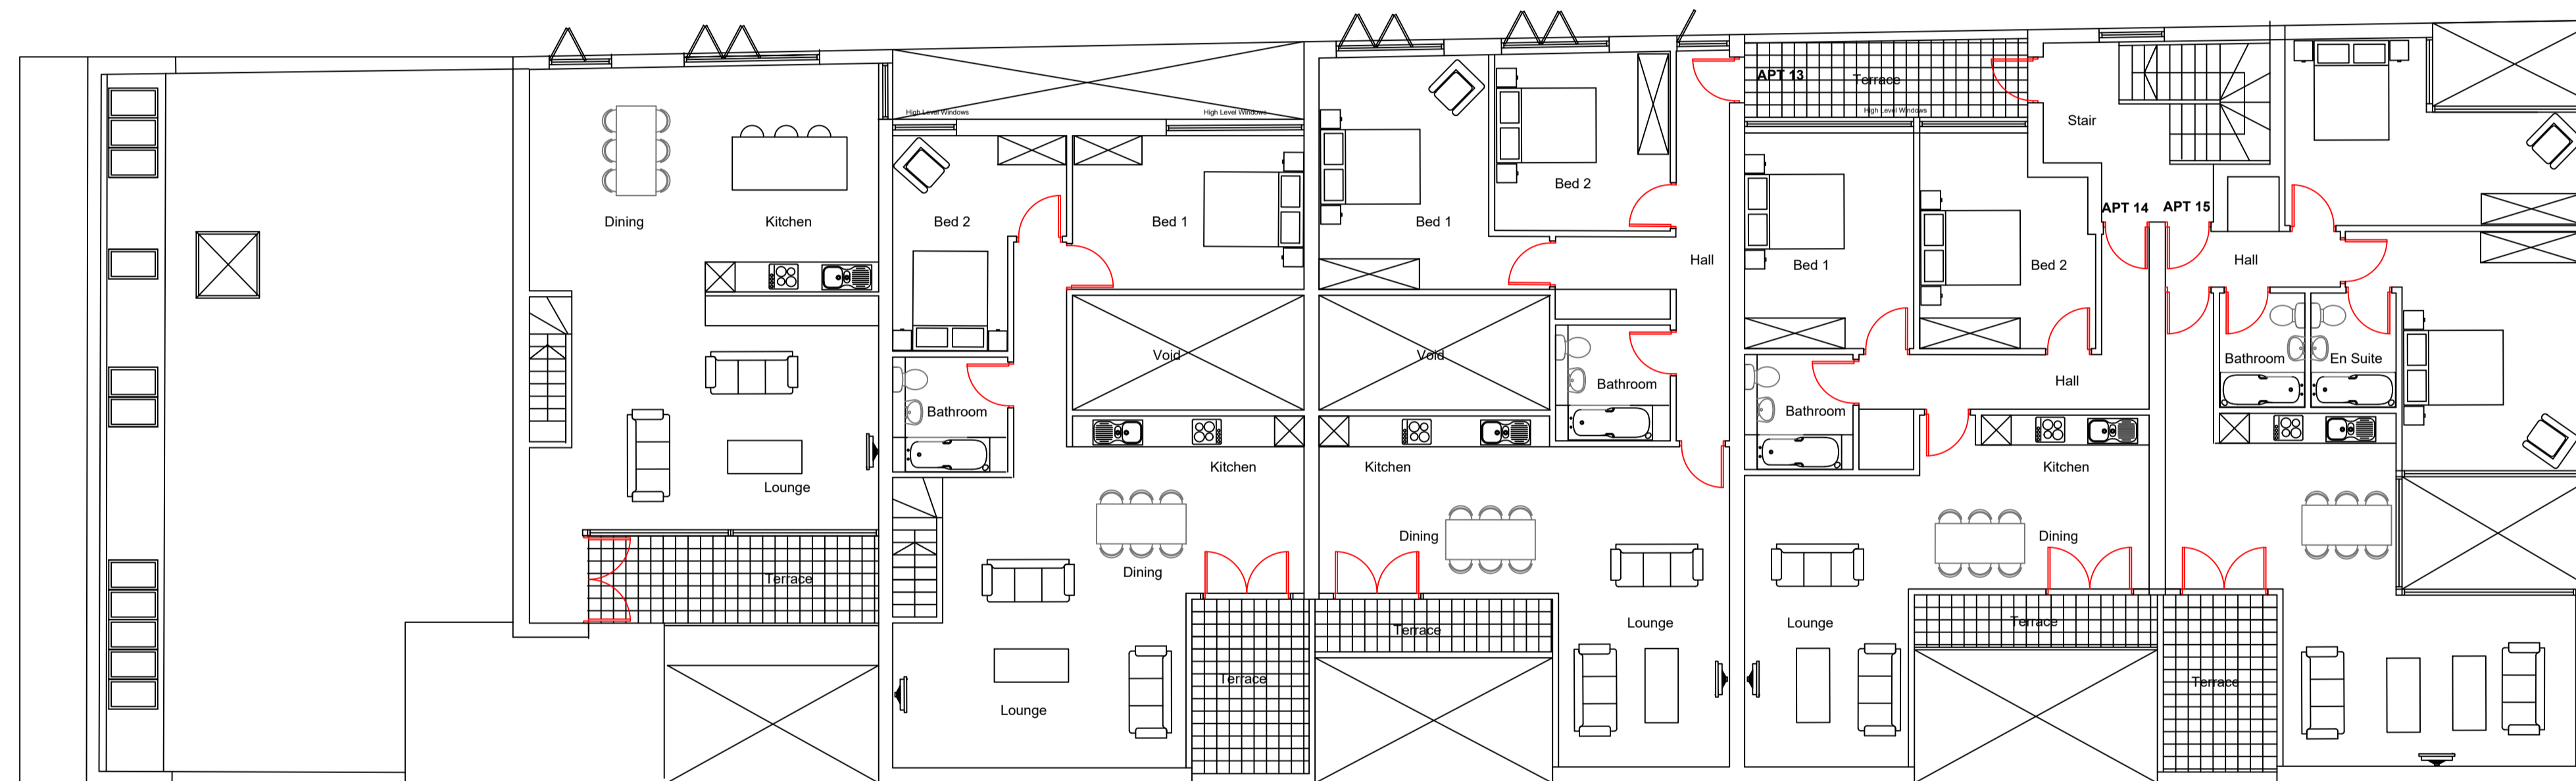

Third Floor Plan Scale 1/100

Proposed Third Floor




BN1 ARCHITECTS

Client:		202 Ditchling Road Brighton, East Sussex BN1 6JE Telephone: 01273 555007 E-mail: chrisbrooks@bn1architects.co.uk Website: bn1architects.co.uk Project Name: Gordon House		Mobile: 07913 916721
Drawing Title:		Proposed Third Floor Plan		
Project No:	Drawing No:	Revision:		
BN/279	P - 004	---		
Drawing Status:	Date:	Scale:	Drawn:	Reviewed:
Planning	01/07/19	1/100	@ A1 @ A3	CB

DO NOT SCALE this drawing, figured dimensions only are to be used.
© This drawing is the sole copyright of BN1 Architects.
Any discrepancies between this drawing and other information should be reported to the Architect.
MODIFICATIONS TO THIS DRAWING TO BE MADE SOLELY ON ORIGINAL MAGNETIC MEDIA, AND MAY ONLY BE CARRIED OUT BY BN1 ARCHITECTS. THE BOUNDARY SHOWN IS BASED ON INFORMATION SUPPLIED BY OTHERS, NOT BN1 ARCHITECTS ALL BOUNDARIES TO BE VERIFIED ON SITE.

Rev: Date: Description: By: Rvw:

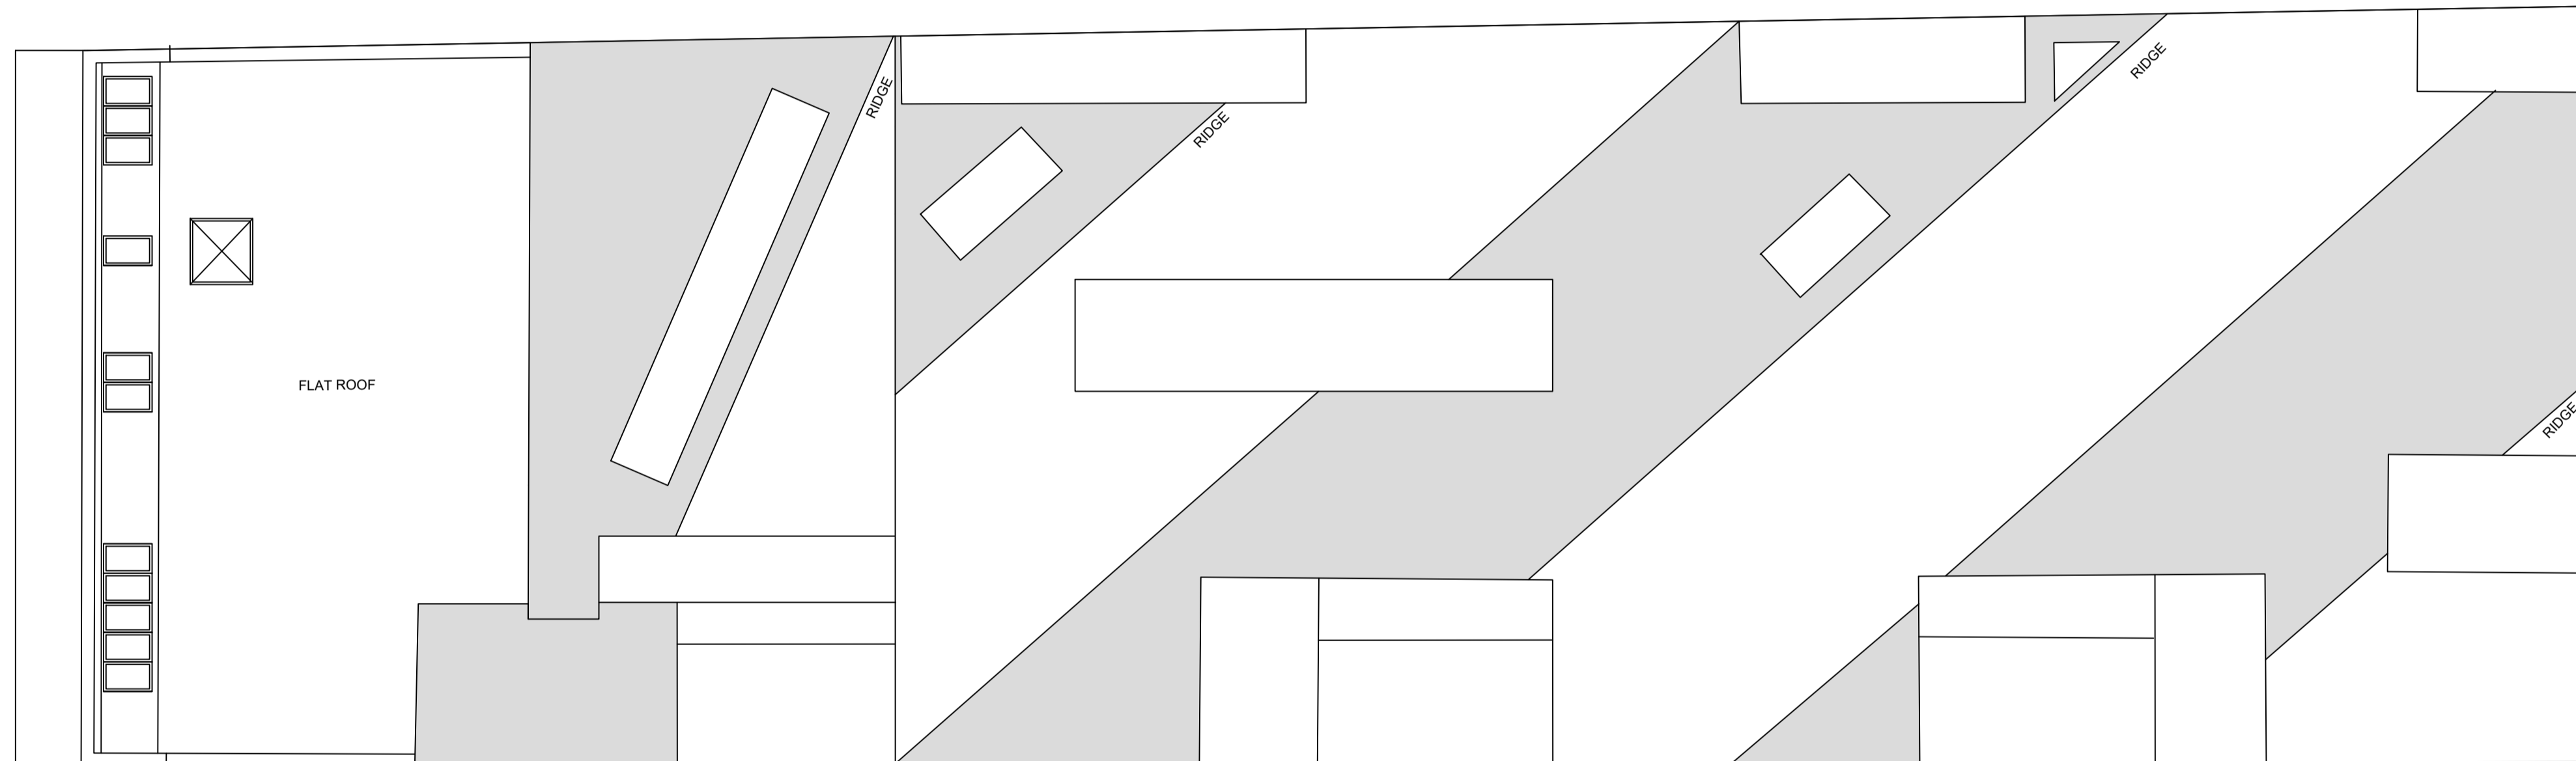

Roof Plan Scale 1/100

Proposed Roof Plan

BN1 ARCHITECTS


Client:	202 Ditchling Road Brighton, East Sussex BN1 6JE Telephone: 01273 555007 E-mail: chrisbrooks@bn1architects.co.uk Website: bn1architects.co.uk Project Name: Gordon House		
Drawing Title:	Proposed Roof Plan		
Project No:	Drawing No:	Revision:	
BN/279	P - 005	---	
Drawing Status:	Date:	Scale:	Drawn: Reviewed:
Planning	01/07/19	1/100	@ A1 @ A3 CB

DO NOT SCALE this drawing, figured dimensions only are to be used.
 © This drawing is the sole copyright of BN1 Architects.
 Any discrepancies between this drawing and other information should be reported to the Architect.
 MODIFICATIONS TO THIS DRAWING TO BE MADE SOLELY ON ORIGINAL MAGNETIC MEDIA, AND MAY ONLY BE CARRIED OUT BY BN1 ARCHITECTS. THE BOUNDARY SHOWN IS BASED ON INFORMATION SUPPLIED BY OTHERS, NOT BN1 ARCHITECTS ALL BOUNDARIES TO BE VERIFIED ON SITE.

Rev: Date: Description: By: Rvw:



West Elevation Scale 1/100

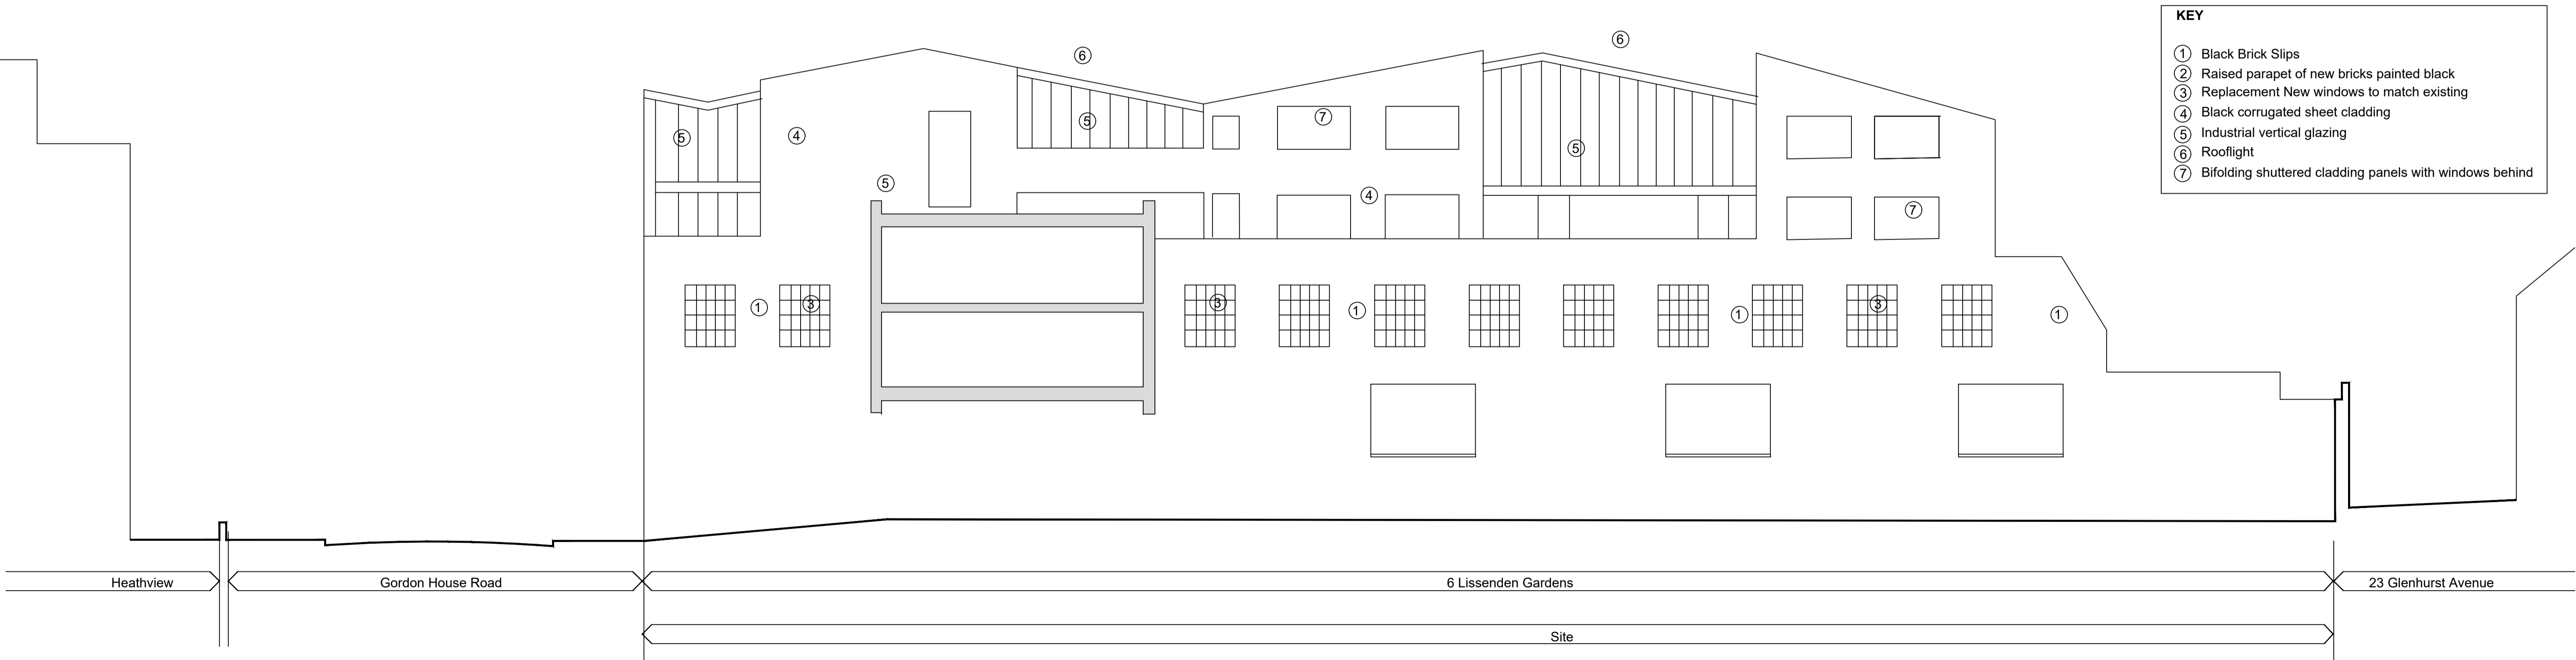

East Elevation Scale 1/100

- KEY**
- ① Black Brick Slips
 - ② Raised parapet of new bricks painted black
 - ③ Replacement New windows to match existing
 - ④ Black corrugated sheet cladding
 - ⑤ Industrial vertical glazing
 - ⑥ Rooflight
 - ⑦ Bifolding shuttered cladding panels with windows behind

Proposed Elevations




BN1 ARCHITECTS

Client:		202 Ditchling Road Brighton, East Sussex BN1 6JE Telephone: 01273 555007 E-mail: chrisbrooks@bn1architects.co.uk Website: bn1architects.co.uk Project Name: Gordon House	
Drawing Title:		Proposed West and East Elevations	
Project No:	Drawing No:	Revision:	
BN/279	P - 006		
Drawing Status:	Date:	Scale:	Drawn: Reviewed:
Planning	01/07/19	1/100	@ A1 CB @ A3


DO NOT SCALE this drawing, figured dimensions only are to be used.
 © This drawing is the sole copyright of BN1 Architects.
 Any discrepancies between this drawing and other information should be reported to the Architect.
 MODIFICATIONS TO THIS DRAWING TO BE MADE SOLELY ON ORIGINAL MAGNETIC MEDIA, AND MAY ONLY BE CARRIED OUT BY BN1 ARCHITECTS. THE BOUNDARY SHOWN IS BASED ON INFORMATION SUPPLIED BY OTHERS, NOT BN1 ARCHITECTS ALL BOUNDARIES TO BE VERIFIED ON SITE.

Rev: Date: Description: By: Rvw:

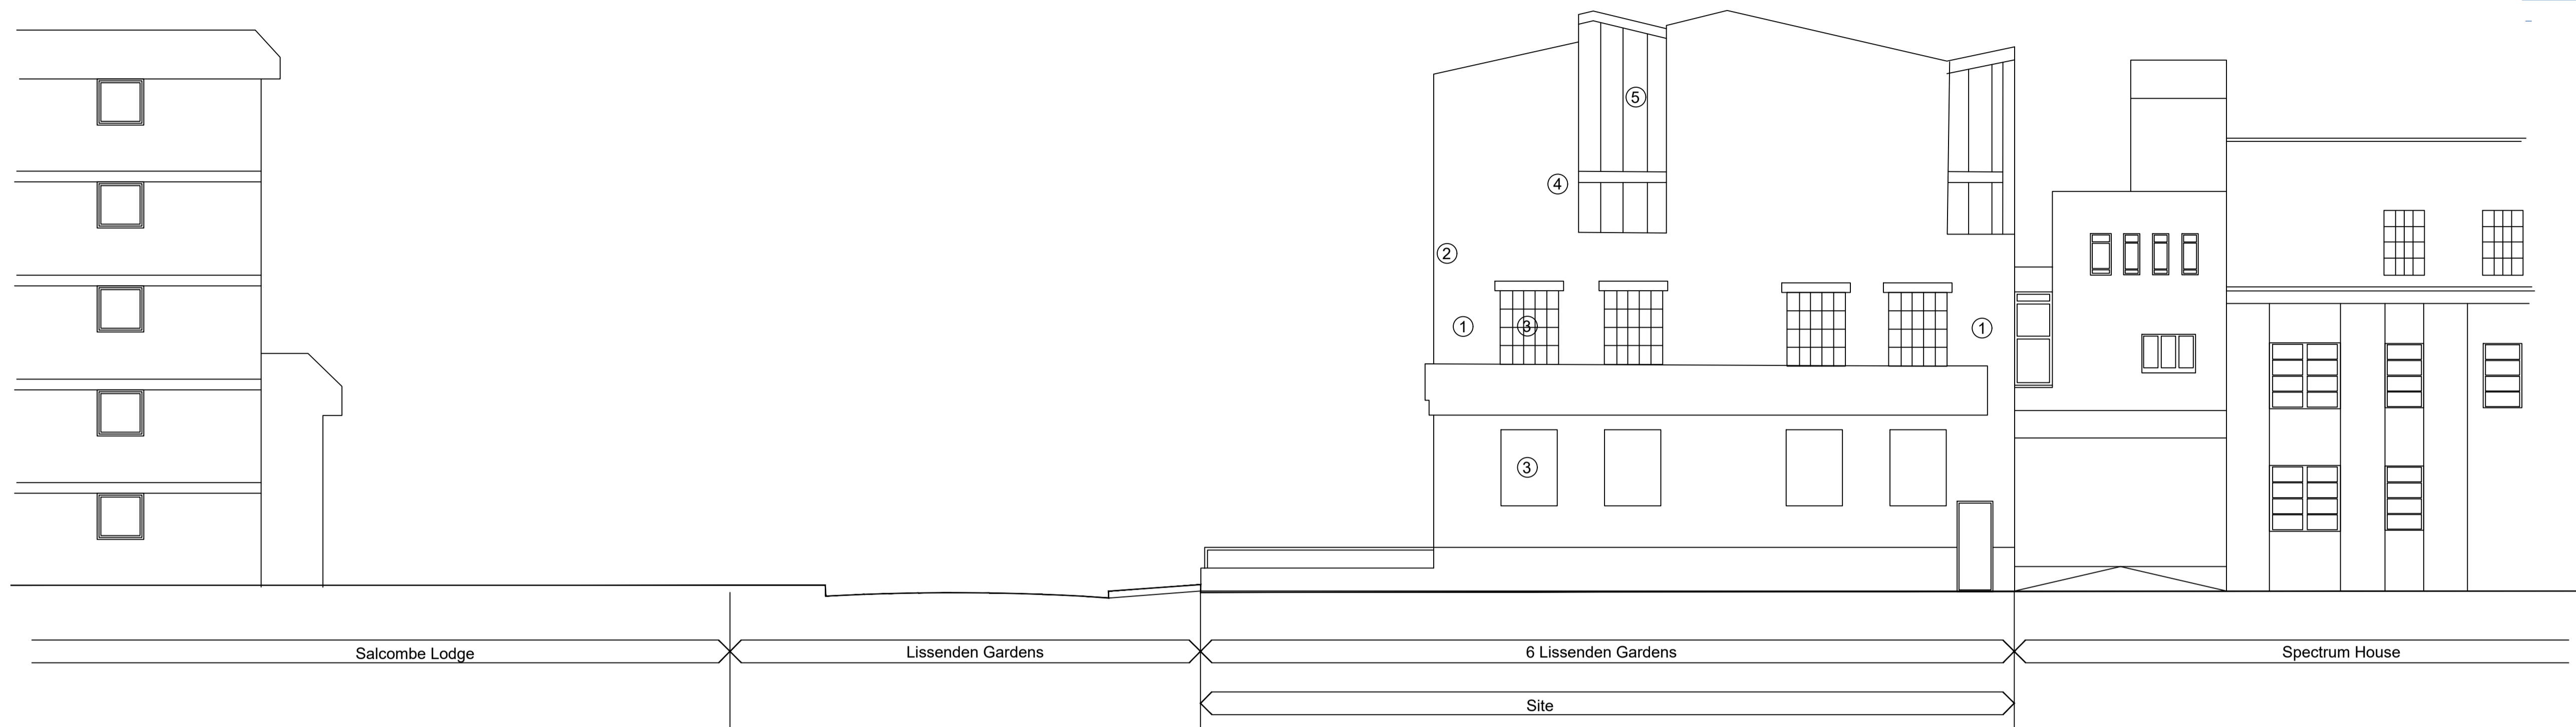

South Elevation as Approved Scale 1/100

- KEY**
- ① Black Brick Slips
 - ② Raised parapet of new bricks painted black
 - ③ Replacement New windows to match existing
 - ④ Black corrugated sheet cladding
 - ⑤ Industrial vertical glazing
 - ⑥ Rooflight
 - ⑦ Bifolding shuttered cladding panels with windows behind

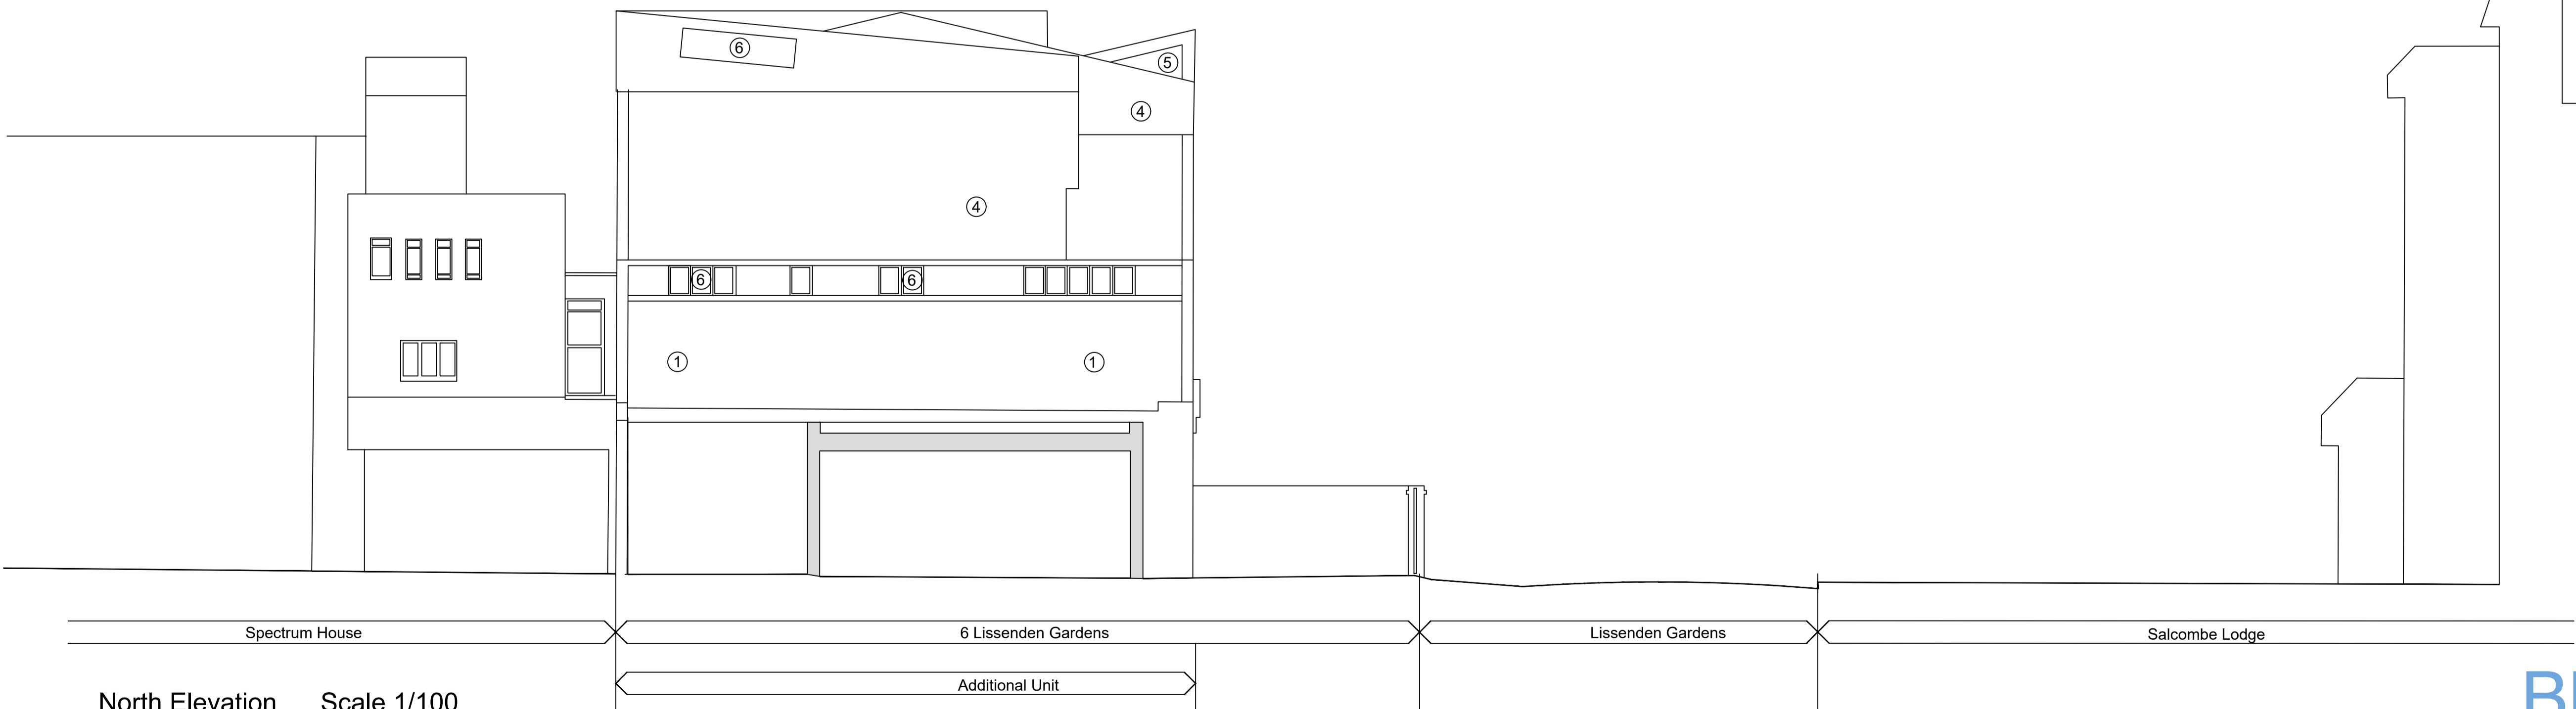

North Elevation Scale 1/100



BN1 ARCHITECTS

Proposed Elevation

Client:		202 Ditchling Road Brighton, East Sussex BN1 6JE Telephone: 01273 555007 E-mail: chrisbrooks@bn1architects.co.uk Website: bn1architects.co.uk Project Name: Gordon House	
Drawing Title:		Proposed West and East Elevations	
Project No:	Drawing No:	Revision:	
BN/279	P - 007		
Drawing Status:	Date:	Scale:	Drawn: Reviewed:
Planning	01/07/19	1/100	@ A1 @ A3 CB