




DO NOT SCALE FROM THIS DRAWING. All dimensions must be verified by the main contractor before the commencement on site of any item of work or the preparation of shop drawings for their own work or that of sub-contractor or suppliers.  
This drawing is to be read in conjunction with all relevant documents. Any queries or discrepancies must be reported immediately to the architect.  
This document is copyright of DDWH Architects Ltd.

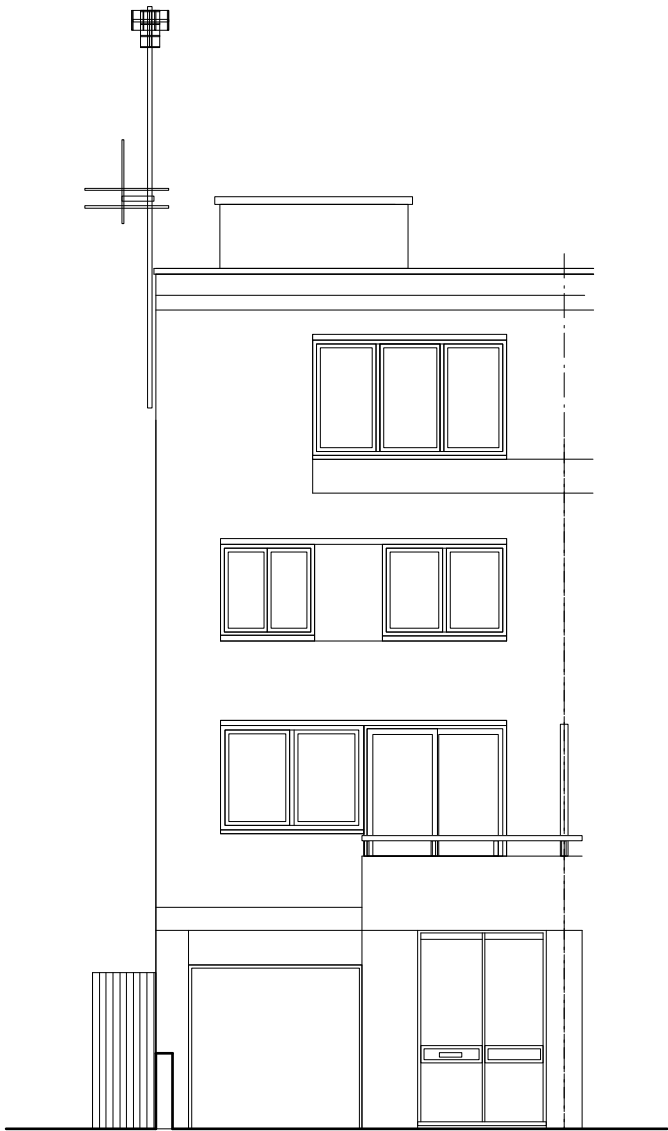


front elevation existing

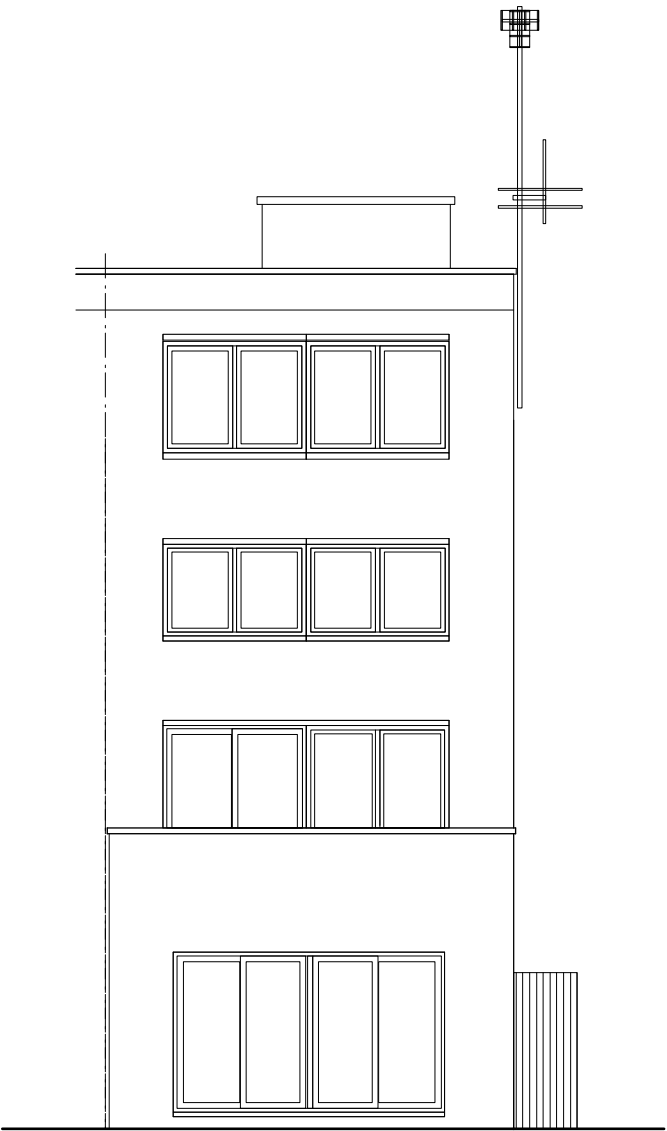

rear elevation existing

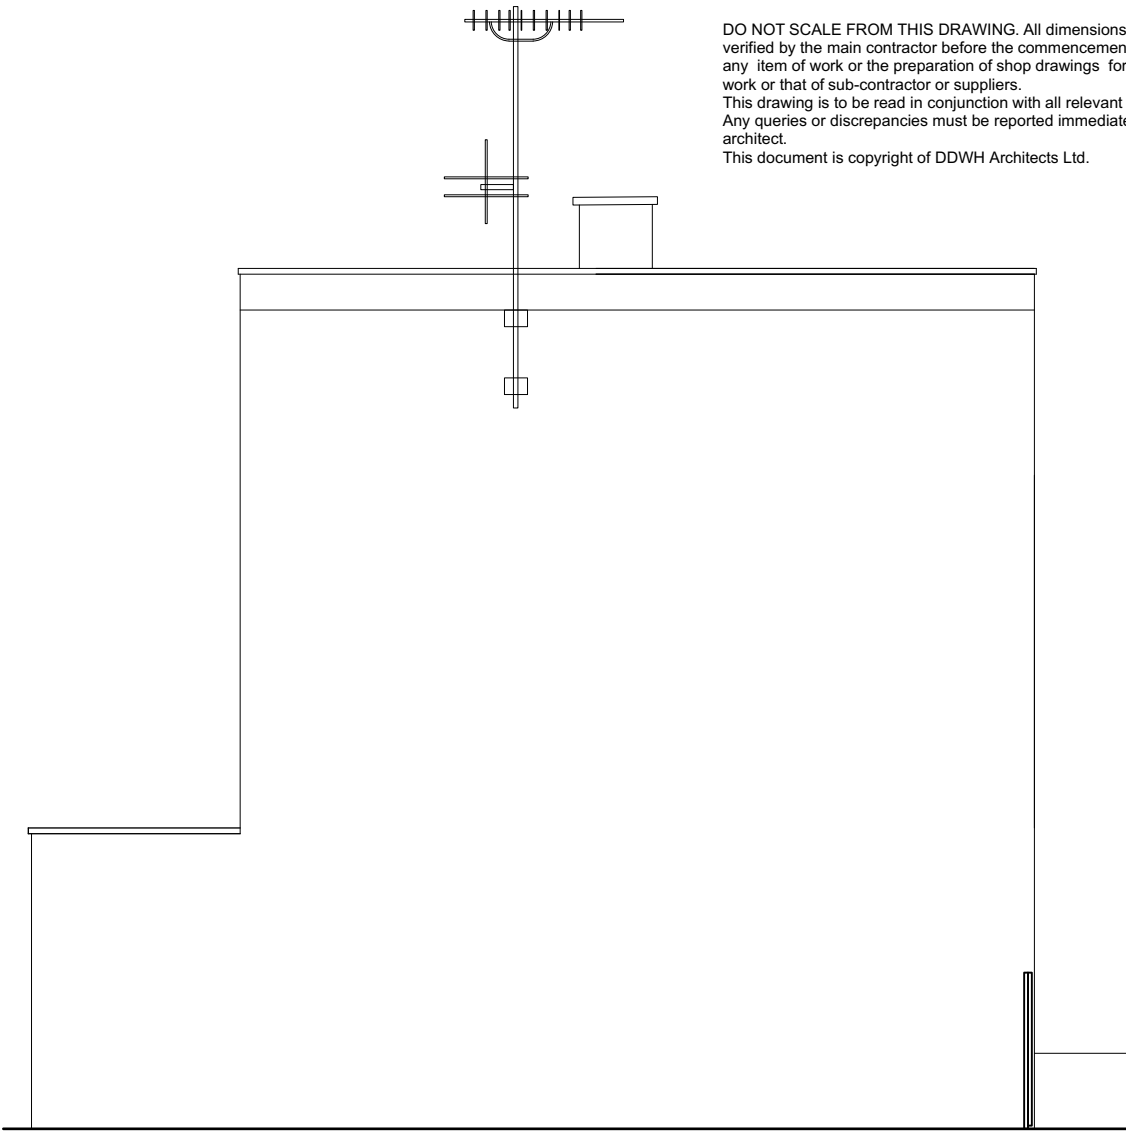

side elevation existing

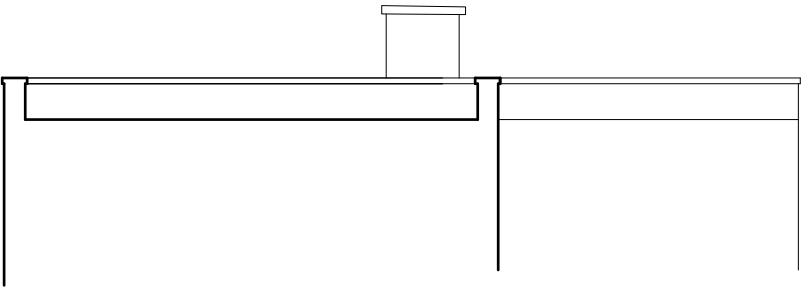

side elevation from no.37 existing

Rev	Date	Notes	Project:	Date:	Architecture	<div>ddwh</div> <div>ARCHITECTS</div>
			36 Oppidans Road	Sep 2020	Urban design	
			Client: JL	Scale: 1:100 at A3	Interior design	
			Drawing No: 227-106	Drawn: wh	7 Lovers Walk London N3 1JH T: 020 8343 0156 F: 020 8346 0160 E: mail@ddwharchitects.com	
			Drawing Title: Elevations as Existing			

