


Key:

1. Proposed new rendered wall and wc window
2. Proposed new wc
3. Proposed new pantry
4. Proposed new tiles kitchen worktop
5. Existing wall joinery relocated / modified - see additional info
6. Proposed kitchen island repositioned
7. Proposed relocation of existing seat
8. Proposed new free standing sofa
9. Proposed new free standing multi purpose joinery
10. Proposed new wall mounted shelving
11. Proposed new blue mosaic tile infill (using original blue mosaic tiles)
12. Proposed new extract duct in stainless steel
13. Proposed new Secco metal bifold doors
14. Proposed new storage joinery below external stair (exterior garde compact laminate)

THE COPYRIGHT DESIGN AND PATENTS ACT  
THIS DRAWING IS THE COPYRIGHT OF OUPST  
AND MUST NOT BE COPIED OR REPRODUCED, IN  
WHOLE OR PART, BY ANY METHOD  
WHATSOEVER, WITHOUT THE PRIOR WRITTEN  
APPROVAL OF OUPST

NOTES

ALL SETTING OUT MUST BE CHECKED ON SITE ALL  
LEVELS MUST BE CHECKED ON SITE  
ALL DIMENSIONS MUST BE CHECKED ON SITE  
DO NOT SCALE FROM THIS DRAWING  
THIS DRAWING MUST NOT BE USED ON SITE  
UNLESS ISSUED FOR CONSTRUCTION

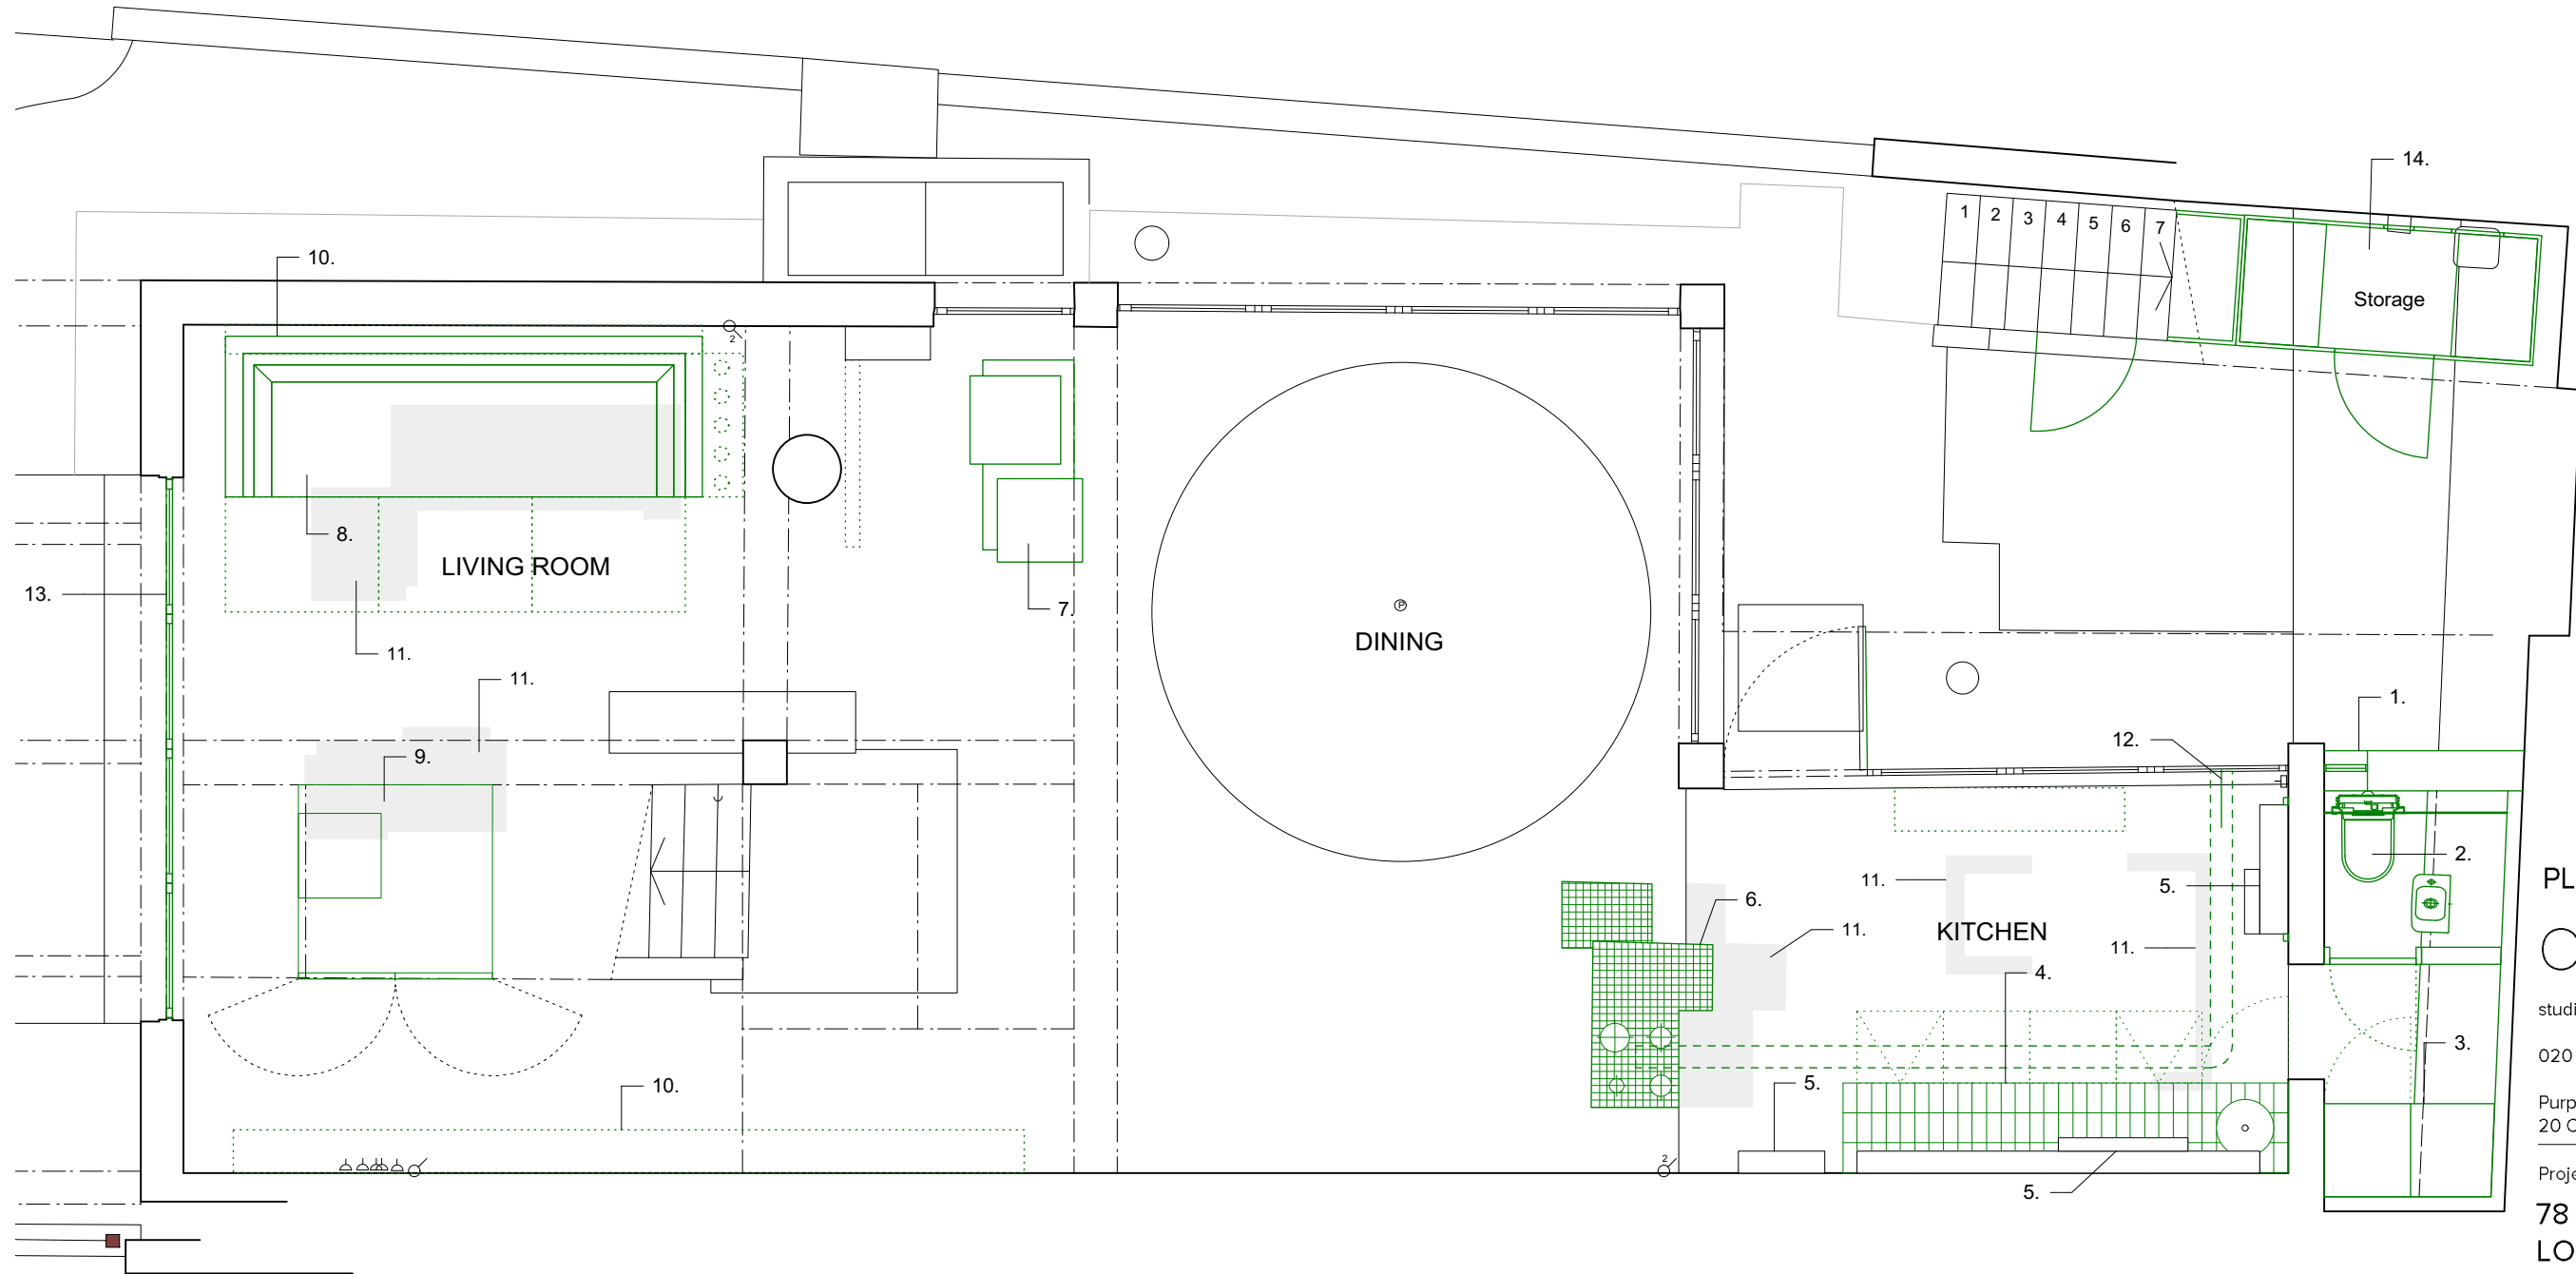

PLANNING  
OUTPOST

studio@outpostlondon.com

020 7928 2481

Purple Studio, Old Paradise Yard  
20 Carlisle Lane, London, SE17LG

Project Title:

**78 SOUTH HILL PARK  
LONDON NW3 2SN**

Drawing Title:

**As Proposed  
Lower Ground Floor Plan**

Scale: 1:50@A3

Date: 16.05.19

Revision:

Drawing No.:

**B**

**(GA)\_091**

**1** As Proposed Lower Ground Floor Plan  
1:50@A3

