

Key:

Master Bedroom

- 1. Existing retained
- 2. Existing retained
- 3. Proposed new cupboard based on existing shelving and cupboard to allow more storage
- 4. Proposed new shower tray to repair crack / leak in shower
- 5. Proposed new tanking and tiling to match

Bedroom 2 & WC

- 1. Proposed new door opening and door to match existing bedroom door?
- 2. Proposed new WC and associated plumbing to connect to riser core
- 3. Proposed new wall to match existing nib wall
- 4. Proposed new shower tray, glass shower door and mosaic tiling to proposed shower
- 5. Proposed new book shelf joinery to align with down stand concrete beam
- 6. Proposed new free-standing bed and desk unit
- 7. Proposed new high level bookshelf based on original design
- 8. Proposed white mosaic tiles to match existing where beds removed


Bedroom 3

- 1. Proposed new bathtub and bath panel in mosaic tiles
- 2. Existing nib wall extended to match existing finish, width, and height to allow for new bath
- 3. Proposed new wall mounted sink
- 4. Proposed new free-standing bed and shelving joinery
- 5. Proposed new cupboard and desk joinery
- 6. Proposed new high level bookshelves to match bedroom 2
- 7. Proposed white mosaic tiles to match existing where beds removed

THE COPYRIGHT DESIGN AND PATENTS ACT
THIS DRAWING IS THE COPYRIGHT OF OUPOST
AND MUST NOT BE COPIED OR REPRODUCED, IN
WHOLE OR PART, BY ANY METHOD
WHATSOEVER, WITHOUT THE PRIOR WRITTEN
APPROVAL OF OUTPOST

NOTES

ALL SETTING OUT MUST BE CHECKED ON SITE ALL
LEVELS MUST BE CHECKED ON SITE
ALL DIMENSIONS MUST BE CHECKED ON SITE
DO NOT SCALE FROM THIS DRAWING
THIS DRAWING MUST NOT BE USED ON SITE
UNLESS ISSUED FOR CONSTRUCTION

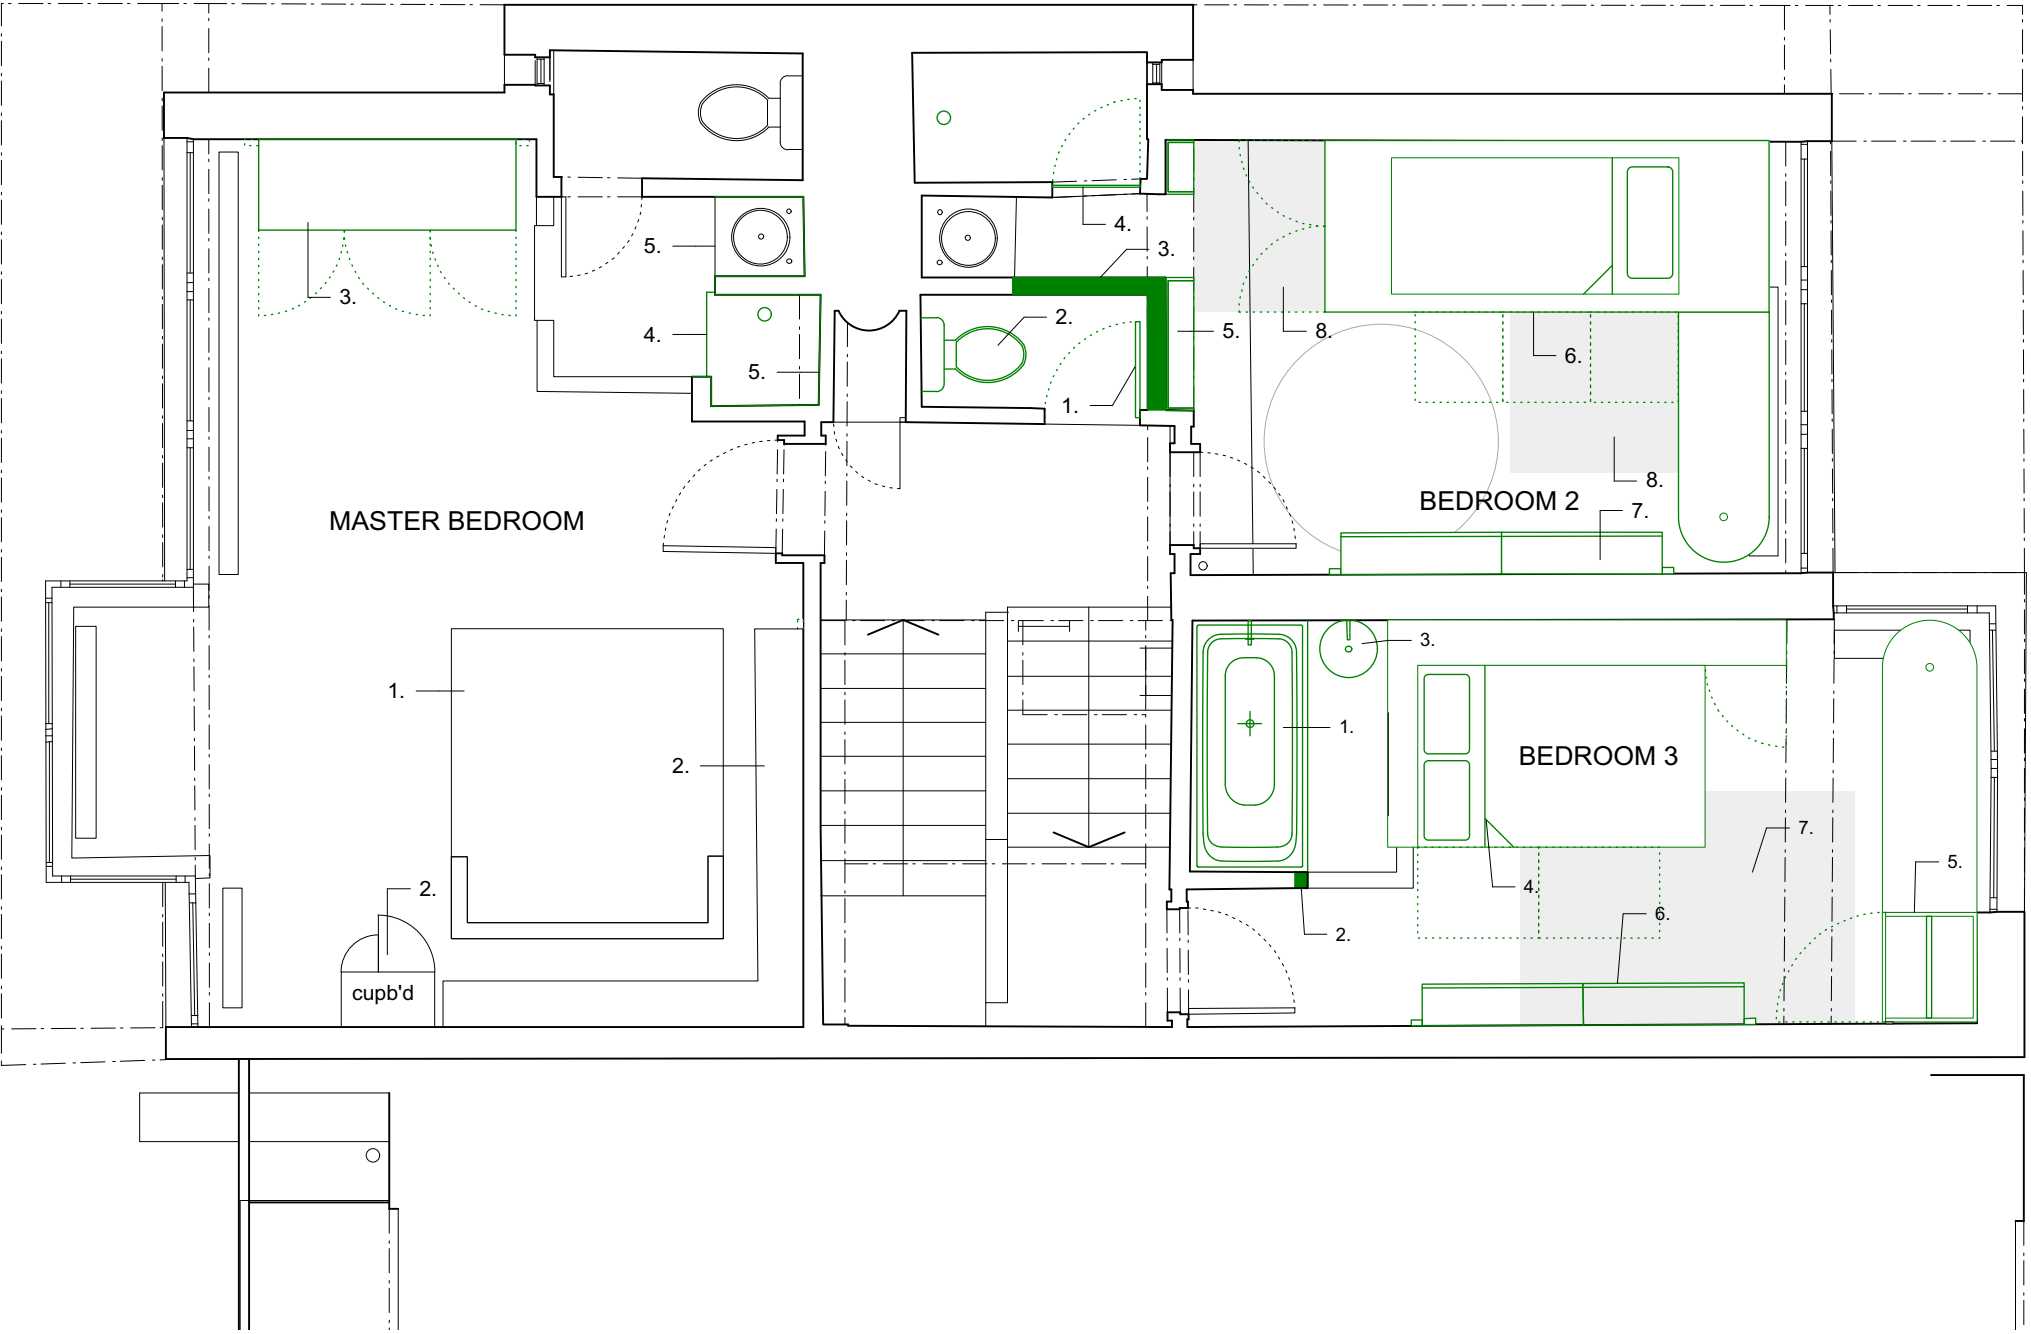

PLANNING
OUTPOST

studio@outpostlondon.com

020 7928 2481

Purple Studio, Old Paradise Yard
20 Carlisle Lane, London, SE17LG

Project Title:

**78 SOUTH HILL PARK
LONDON NW3 2SN**

Drawing Title:

**As Proposed
First Floor Plan**

Scale: 1:50@A3

Date: 16.05.19

Revision:

Drawing No.:

B

(GA)_110

