


01 GENERAL ARRANGEMENT: LOWER GROUND FLOOR PLAN (WICKLOW ST.)


KEY	REV DATE		CONSULTANTS		NAME	NOTE		<div>ALLFORD HALL MONAGHAN MORRIS</div> <div>ARCHITECTS Ltd</div> <div>MORELANDS, 5-23 OLD STREET LONDON EC1V 9HL</div> <div>TEL 020 7251 5261 FAX 020 7251 5123 WEB WWW.AHMM.CO.UK</div> <div>job title</div> <div>330 GRAYS INN ROAD</div> <div>drawing title / location</div> <div>PROPOSED RESIDENTIAL FLOOR PLANS</div> <div>LOWER GROUND FLOOR PLAN</div> <table><tr><td>drawn by</td><td>checked</td><td>scale</td><td colspan="2">status</td></tr><tr><td>OU</td><td>MH</td><td>1:100@A1; 1:200@A3</td><td colspan="2">PLANNING</td></tr><tr><td>project</td><td>zone</td><td>source</td><td>classification</td><td>drawing no.</td><td>revision</td></tr><tr><td>18116</td><td>03</td><td>A</td><td>(00)_100</td><td>P01</td><td></td></tr></table>					drawn by	checked	scale	status		OU	MH	1:100@A1; 1:200@A3	PLANNING		project	zone	source	classification	drawing no.	revision	18116	03	A	(00)_100	P01	
	drawn by	checked	scale	status																														
	OU	MH	1:100@A1; 1:200@A3	PLANNING																														
	project	zone	source	classification	drawing no.	revision																												
	18116	03	A	(00)_100	P01																													
	P01 30/11/20 ISSUED FOR PLANNING		CLIENT:		GROVEWORLD	When this drawing is issued in uncontrolled CAD format it will be accompanied by a PDF version and is issued to enable the recipient to prepare their own documents / models / drawings for which they are solely responsible.																												
			STRUCTURAL ENGINEER:		WSP	The recipient should report all drawing errors, omissions and discrepancies to the architect. All dimensions should be checked on site by the contractor and such dimensions shall be the contractor's responsibility.																												
			MECHANICAL ENGINEER:		XC02																													
			COST CONSULTANT:		TURNER TOWNSEND																													
			ACOUSTIC CONSULTANT:		HANN TUCKER	Allford Hall Monaghan Morris Limited accepts no responsibility or liability for:-																												
		TRANSPORT CONSULTANT:		STEER	- any use of this drawing by parties other than the party for whom it was prepared or for purposes other than those for which it was prepared																													
		DAYLIGHT / SUNLIGHT :		POINT2	- any alterations or additions to or discrepancies arising out of changes to the background information on which the drawings are based that was current at the time of issue, and which occur to that information after it has been issued by AHMM																													
					- any loss or degradation of the information held in this drawing resulting from the translation from the original file format to any other file format or from the recipients reading of it in any other programme or any version of the programme other than that which was used to prepare it																													
					- the accuracy of survey information provided by others or for any costs, claims, proceedings and expenses arising out of reliance on such information																													
					- any scaling from this drawing other than by the local planning authority solely for the purposes of the planning application to which it relates																													




© Allford Hall Monaghan Morris Limited

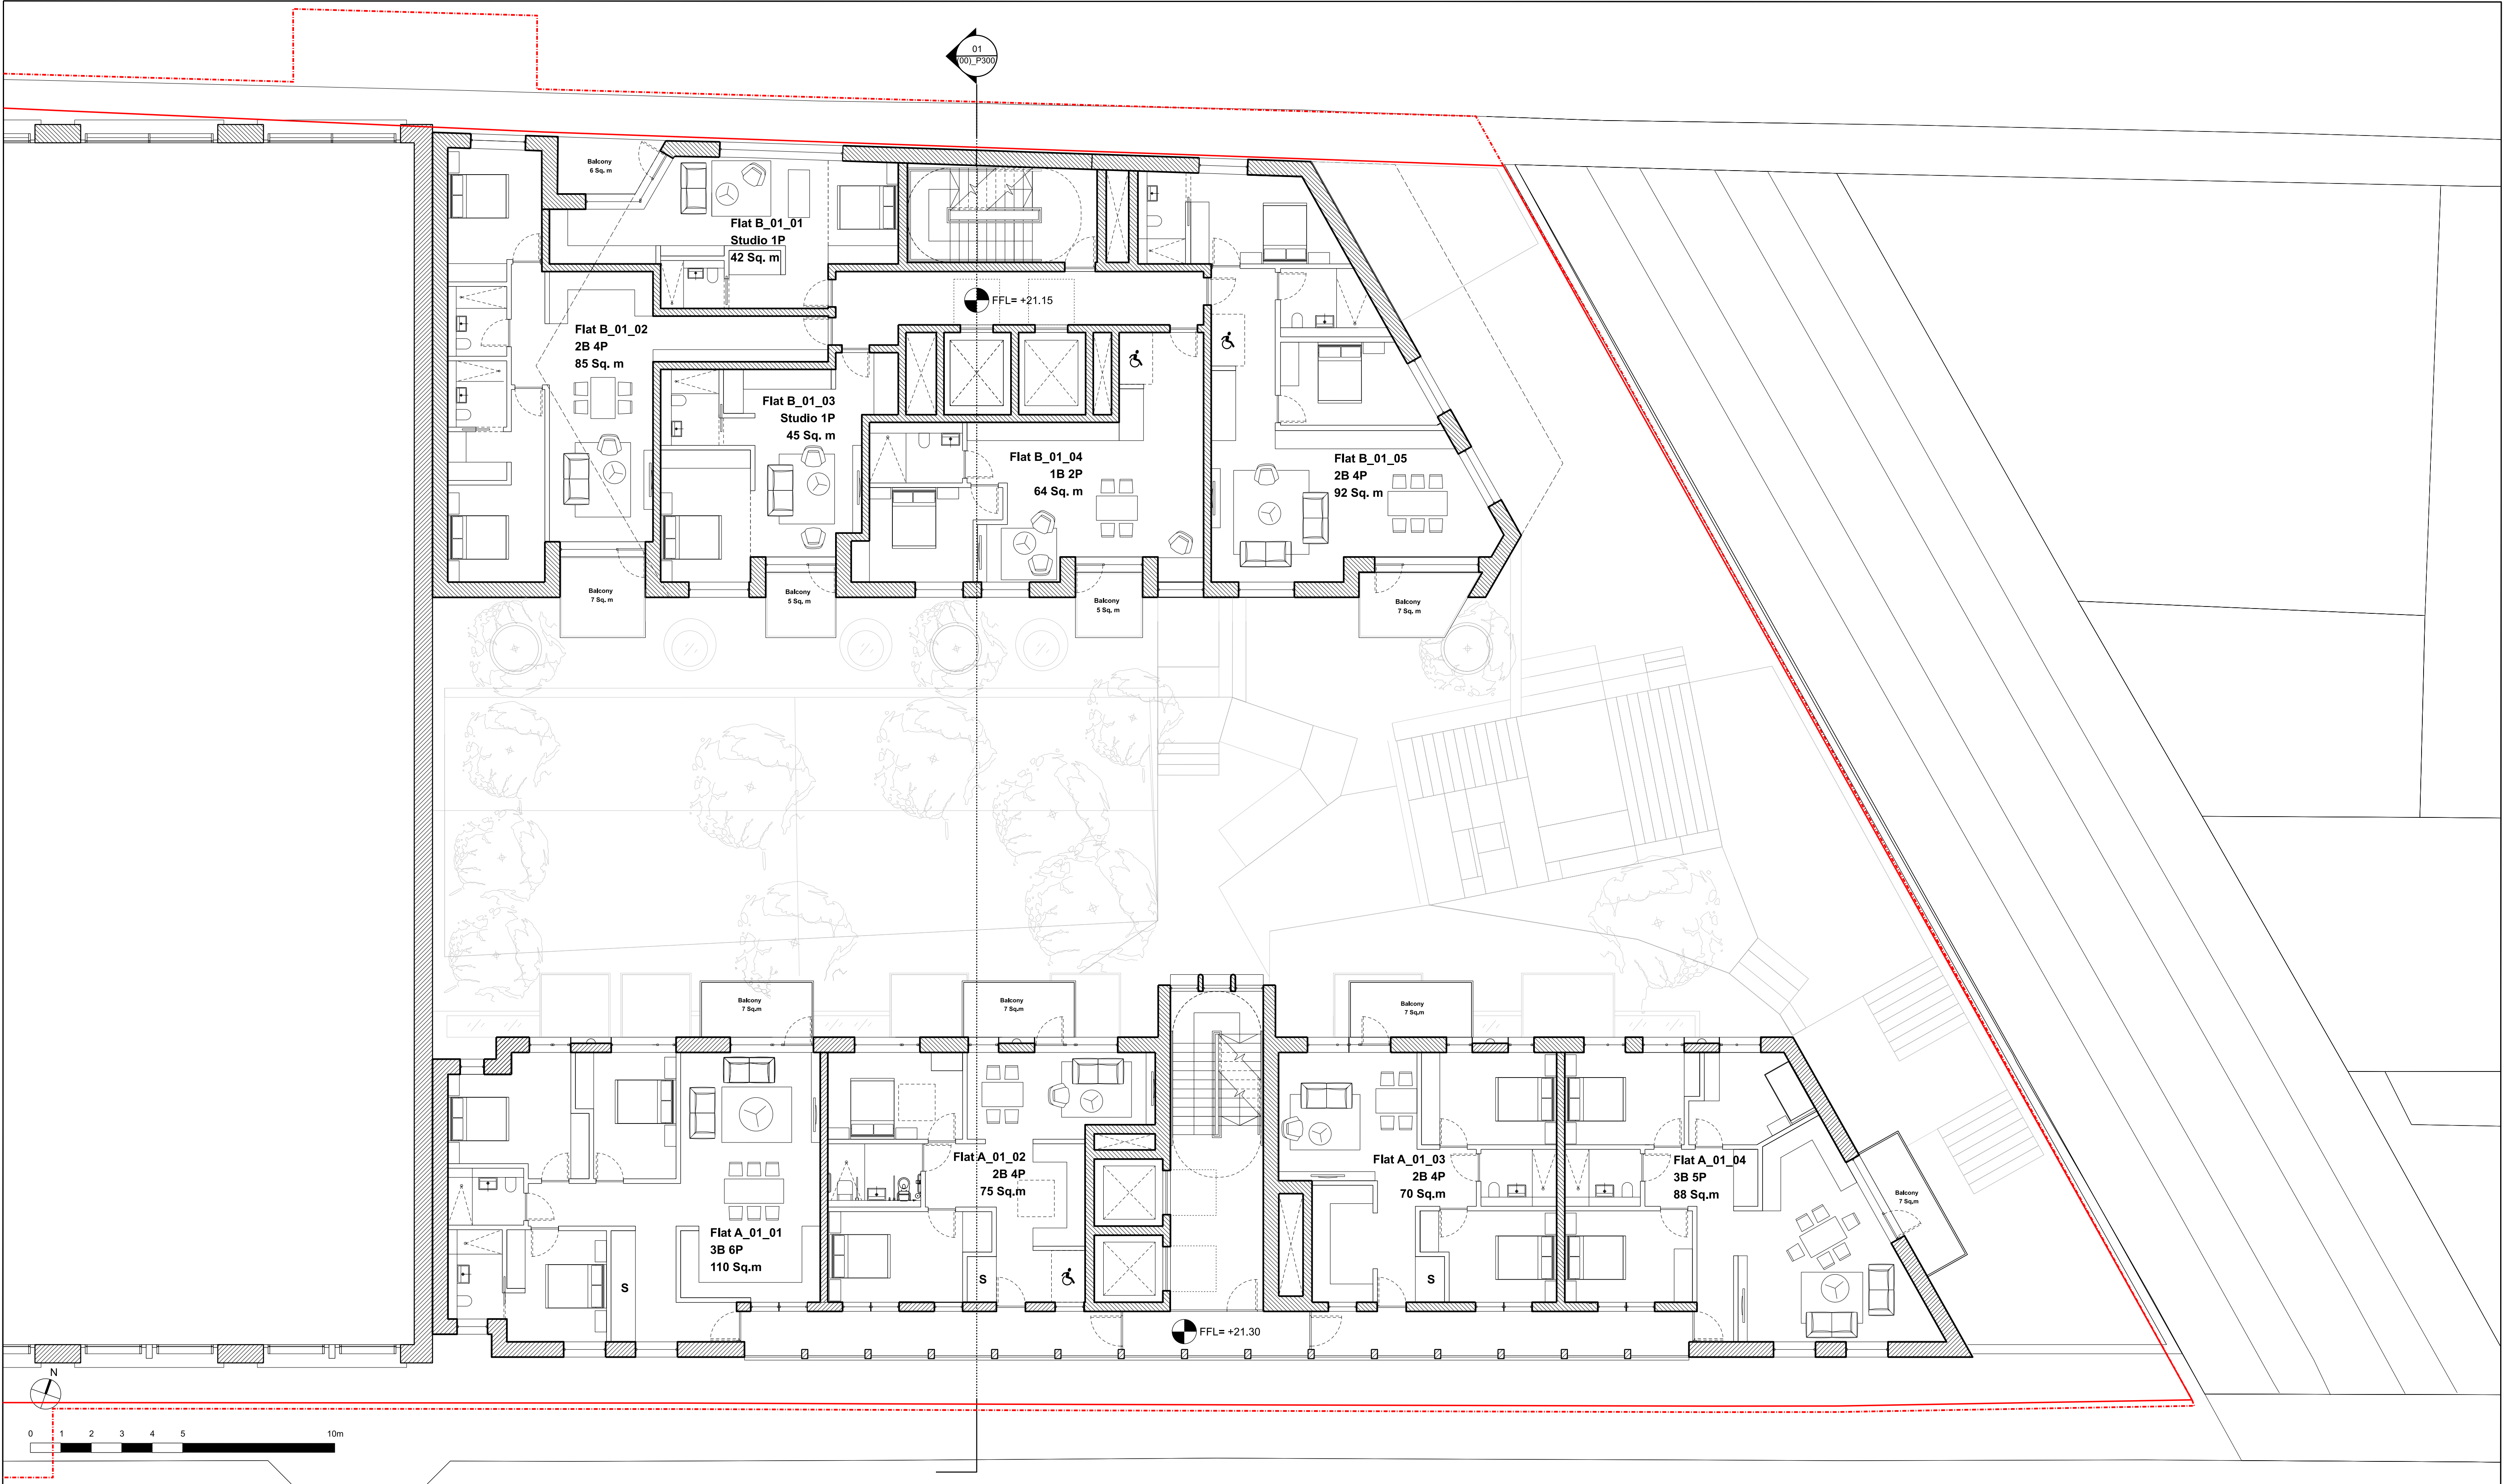


GENERAL ARRANGEMENT: FIRST FLOOR PLAN

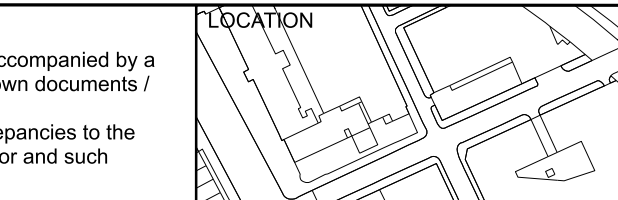KEY	P01 30/11/20 ISSUED FOR PLANNING		P02 07/05/21 ISSUED FOR PLANNING		CONSULTANTS		NAME	LOCATION	NOTE		ALLFORD HALL MONAGHAN MORRIS						
					CLIENT:		GROVEWORLD		When this drawing is issued in uncontrolled CAD format it will be accompanied by a PDF version and is issued to enable the recipient to prepare their own documents / models / drawings for which they are solely responsible.		ARCHITECTS Ltd						
					STRUCTURAL ENGINEER:		WSP		The recipient should report all drawing errors, omissions and discrepancies to the architect. All dimensions should be checked on site by the contractor and such dimensions shall be the contractor's responsibility.		MORELANDS, 5-23 OLD STREET LONDON EC1V 9HL						
					MECHANICAL ENGINEER:		XC02				TEL 020 7251 5261 FAX 020 7251 5123 WEB WWW.AHMM.CO.UK						
					COST CONSULTANT:		TURNER TOWNSEND				job title						
					ACOUSTIC CONSULTANT:		HANN TUCKER				330 GRAYS INN ROAD						
					TRANSPORT CONSULTANT:		STEER				drawing title / location						
					DAYLIGHT / SUNLIGHT :		POINT2				PROPOSED RESIDENTIAL FLOOR PLANS						
											FIRST FLOOR PLAN						
											drawn by		checked	scale	status		
											OU		MH	1:100@A1; 1:200@A3	PLANNING		
											project		zone	source	classification	drawing no.	revision
											18116		03	A	(00)_101	P02	

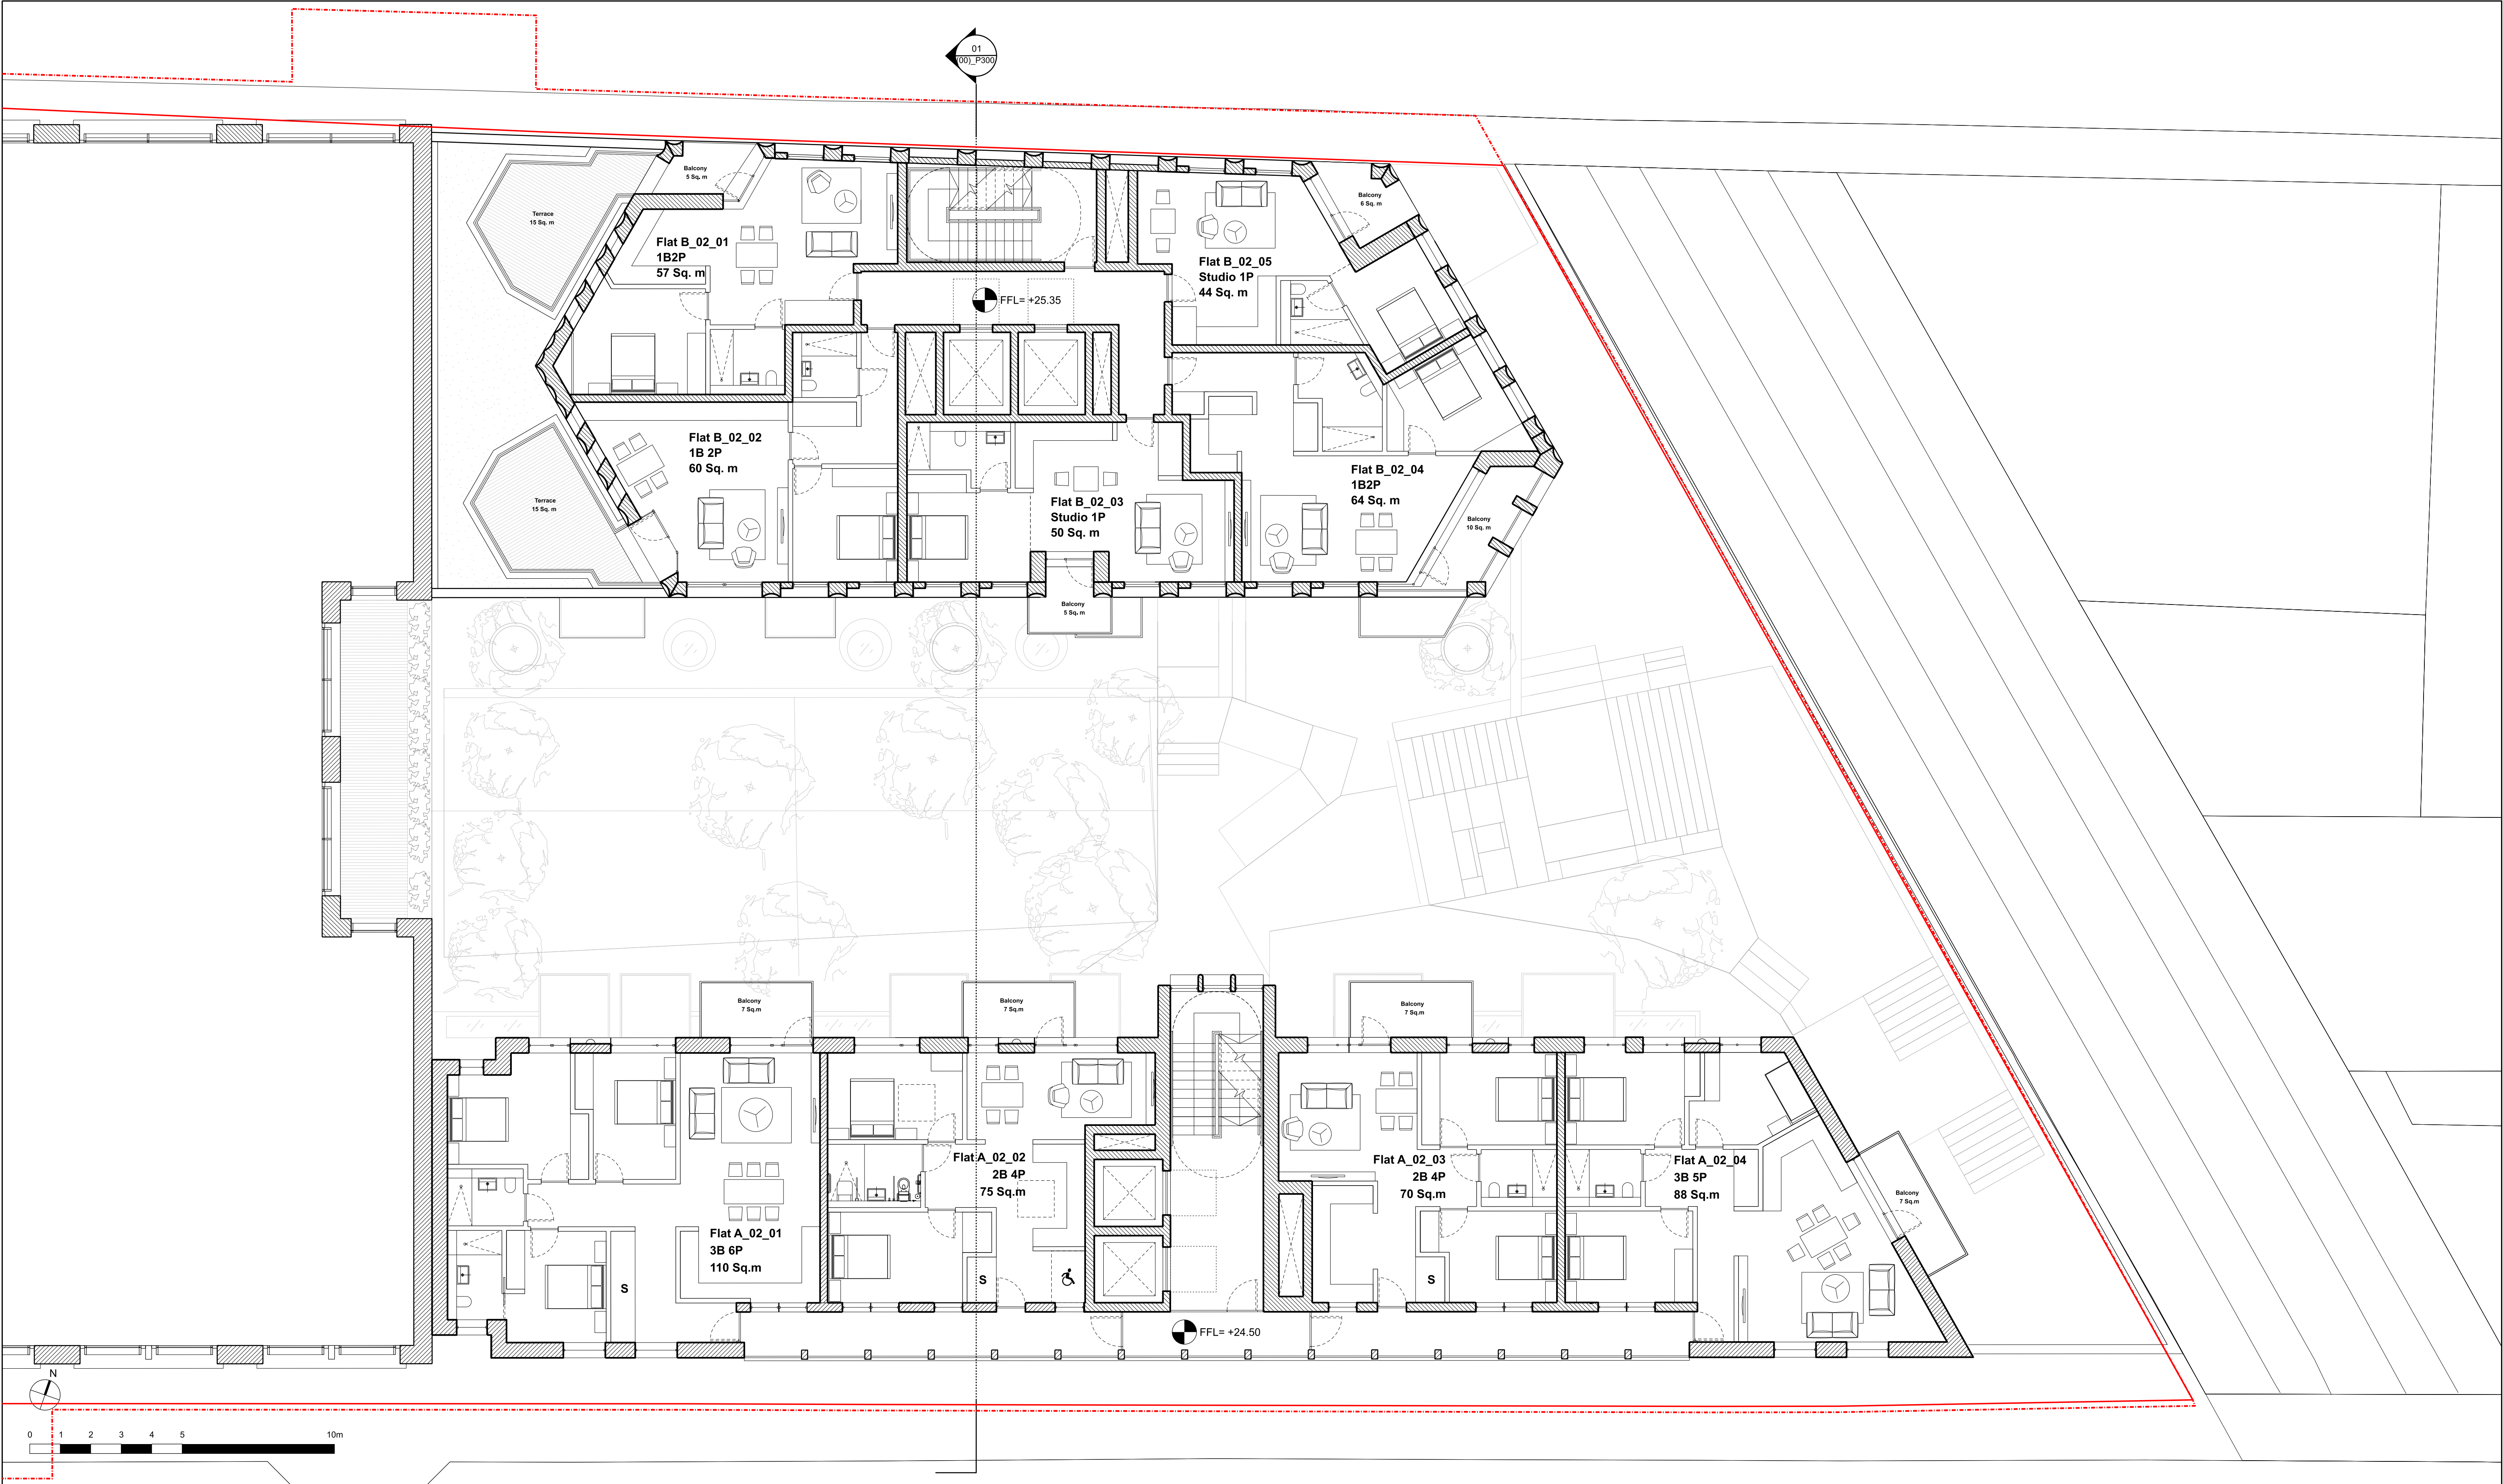


GENERAL ARRANGEMENT: SECOND FLOOR PLAN


KEY	P01 30/11/20 ISSUED FOR PLANNING P02 07/05/21 ISSUED FOR PLANNING		<table><tr><td>CONSULTANTS</td><td>NAME</td><td>LOCATION</td><td>NOTE</td></tr><tr><td>CLIENT:</td><td>GROVEWORLD</td><td></td><td rowspan="4">When this drawing is issued in uncontrolled CAD format it will be accompanied by a PDF version and is issued to enable the recipient to prepare their own documents / models / drawings for which they are solely responsible. The recipient should report all drawing errors, omissions and discrepancies to the architect. All dimensions should be checked on site by the contractor and such dimensions shall be the contractor's responsibility.</td></tr><tr><td>STRUCTURAL ENGINEER:</td><td>WSP</td><td></td></tr><tr><td>MECHANICAL ENGINEER:</td><td>XC02</td><td></td></tr><tr><td>COST CONSULTANT:</td><td>TURNER TOWNSEND</td><td></td></tr><tr><td>ACOUSTIC CONSULTANT:</td><td>HANN TUCKER</td><td></td><td rowspan="5">Allford Hall Monaghan Morris Limited accepts no responsibility or liability for:- - any use of this drawing by parties other than the party for whom it was prepared or for purposes other than those for which it was prepared - any alterations or additions to or discrepancies arising out of changes to the background information on which the drawings are based that was current at the time of issue, and which occur to that information after it has been issued by AHMM - any loss or degradation of the information held in this drawing resulting from the translation from the original file format to any other file format or from the recipient's reading of it in any other programme or any version of the programme other than that which was used to prepare it - the accuracy of survey information provided by others or for any costs, claims, proceedings and expenses arising out of reliance on such information - any scaling from this drawing other than by the local planning authority solely for the purposes of the planning application to which it relates</td></tr><tr><td>TRANSPORT CONSULTANT:</td><td>STEER</td><td></td></tr><tr><td>DAYLIGHT / SUNLIGHT:</td><td>POINT2</td><td></td></tr><tr><td></td><td></td><td></td></tr><tr><td></td><td></td><td></td></tr><tr><td></td><td></td><td></td></tr><tr><td></td><td></td><td></td></tr><tr><td></td><td></td><td></td></tr><tr><td></td><td></td><td></td></tr><tr><td></td><td></td><td></td></tr><tr><td></td><td></td><td></td></tr><tr><td></td><td></td><td></td></tr></table>		CONSULTANTS	NAME	LOCATION	NOTE	CLIENT:	GROVEWORLD		When this drawing is issued in uncontrolled CAD format it will be accompanied by a PDF version and is issued to enable the recipient to prepare their own documents / models / drawings for which they are solely responsible. The recipient should report all drawing errors, omissions and discrepancies to the architect. All dimensions should be checked on site by the contractor and such dimensions shall be the contractor's responsibility.	STRUCTURAL ENGINEER:	WSP		MECHANICAL ENGINEER:	XC02		COST CONSULTANT:	TURNER TOWNSEND		ACOUSTIC CONSULTANT:	HANN TUCKER		Allford Hall Monaghan Morris Limited accepts no responsibility or liability for:- - any use of this drawing by parties other than the party for whom it was prepared or for purposes other than those for which it was prepared - any alterations or additions to or discrepancies arising out of changes to the background information on which the drawings are based that was current at the time of issue, and which occur to that information after it has been issued by AHMM - any loss or degradation of the information held in this drawing resulting from the translation from the original file format to any other file format or from the recipient's reading of it in any other programme or any version of the programme other than that which was used to prepare it - the accuracy of survey information provided by others or for any costs, claims, proceedings and expenses arising out of reliance on such information - any scaling from this drawing other than by the local planning authority solely for the purposes of the planning application to which it relates	TRANSPORT CONSULTANT:	STEER		DAYLIGHT / SUNLIGHT:	POINT2																														ALLFORD HALL MONAGHAN MORRIS			
	CONSULTANTS	NAME	LOCATION	NOTE	
	CLIENT:	GROVEWORLD		When this drawing is issued in uncontrolled CAD format it will be accompanied by a PDF version and is issued to enable the recipient to prepare their own documents / models / drawings for which they are solely responsible. The recipient should report all drawing errors, omissions and discrepancies to the architect. All dimensions should be checked on site by the contractor and such dimensions shall be the contractor's responsibility.	
	STRUCTURAL ENGINEER:	WSP	
	MECHANICAL ENGINEER:	XC02	
	COST CONSULTANT:	TURNER TOWNSEND	
	ACOUSTIC CONSULTANT:	HANN TUCKER		Allford Hall Monaghan Morris Limited accepts no responsibility or liability for:- - any use of this drawing by parties other than the party for whom it was prepared or for purposes other than those for which it was prepared - any alterations or additions to or discrepancies arising out of changes to the background information on which the drawings are based that was current at the time of issue, and which occur to that information after it has been issued by AHMM - any loss or degradation of the information held in this drawing resulting from the translation from the original file format to any other file format or from the recipient's reading of it in any other programme or any version of the programme other than that which was used to prepare it - the accuracy of survey information provided by others or for any costs, claims, proceedings and expenses arising out of reliance on such information - any scaling from this drawing other than by the local planning authority solely for the purposes of the planning application to which it relates	
	TRANSPORT CONSULTANT:	STEER	
	DAYLIGHT / SUNLIGHT:	POINT2	
		ARCHITECTS Ltd MORELANDS, 5-23 OLD STREET LONDON EC1V 9HL TEL 020 7251 5261 FAX 020 7251 5123 WEB WWW.AHMM.CO.UK		job title 330 GRAYS INN ROAD	
		drawing title / location PROPOSED RESIDENTIAL FLOOR PLANS SECOND FLOOR PLAN		drawn by OU	
		checked MH		scale 1:100@A1; 1:200@A3	
		status PLANNING		project 18116	
		zone 03		source A	
		classification (00)_102		drawing no. P02	
		revision	

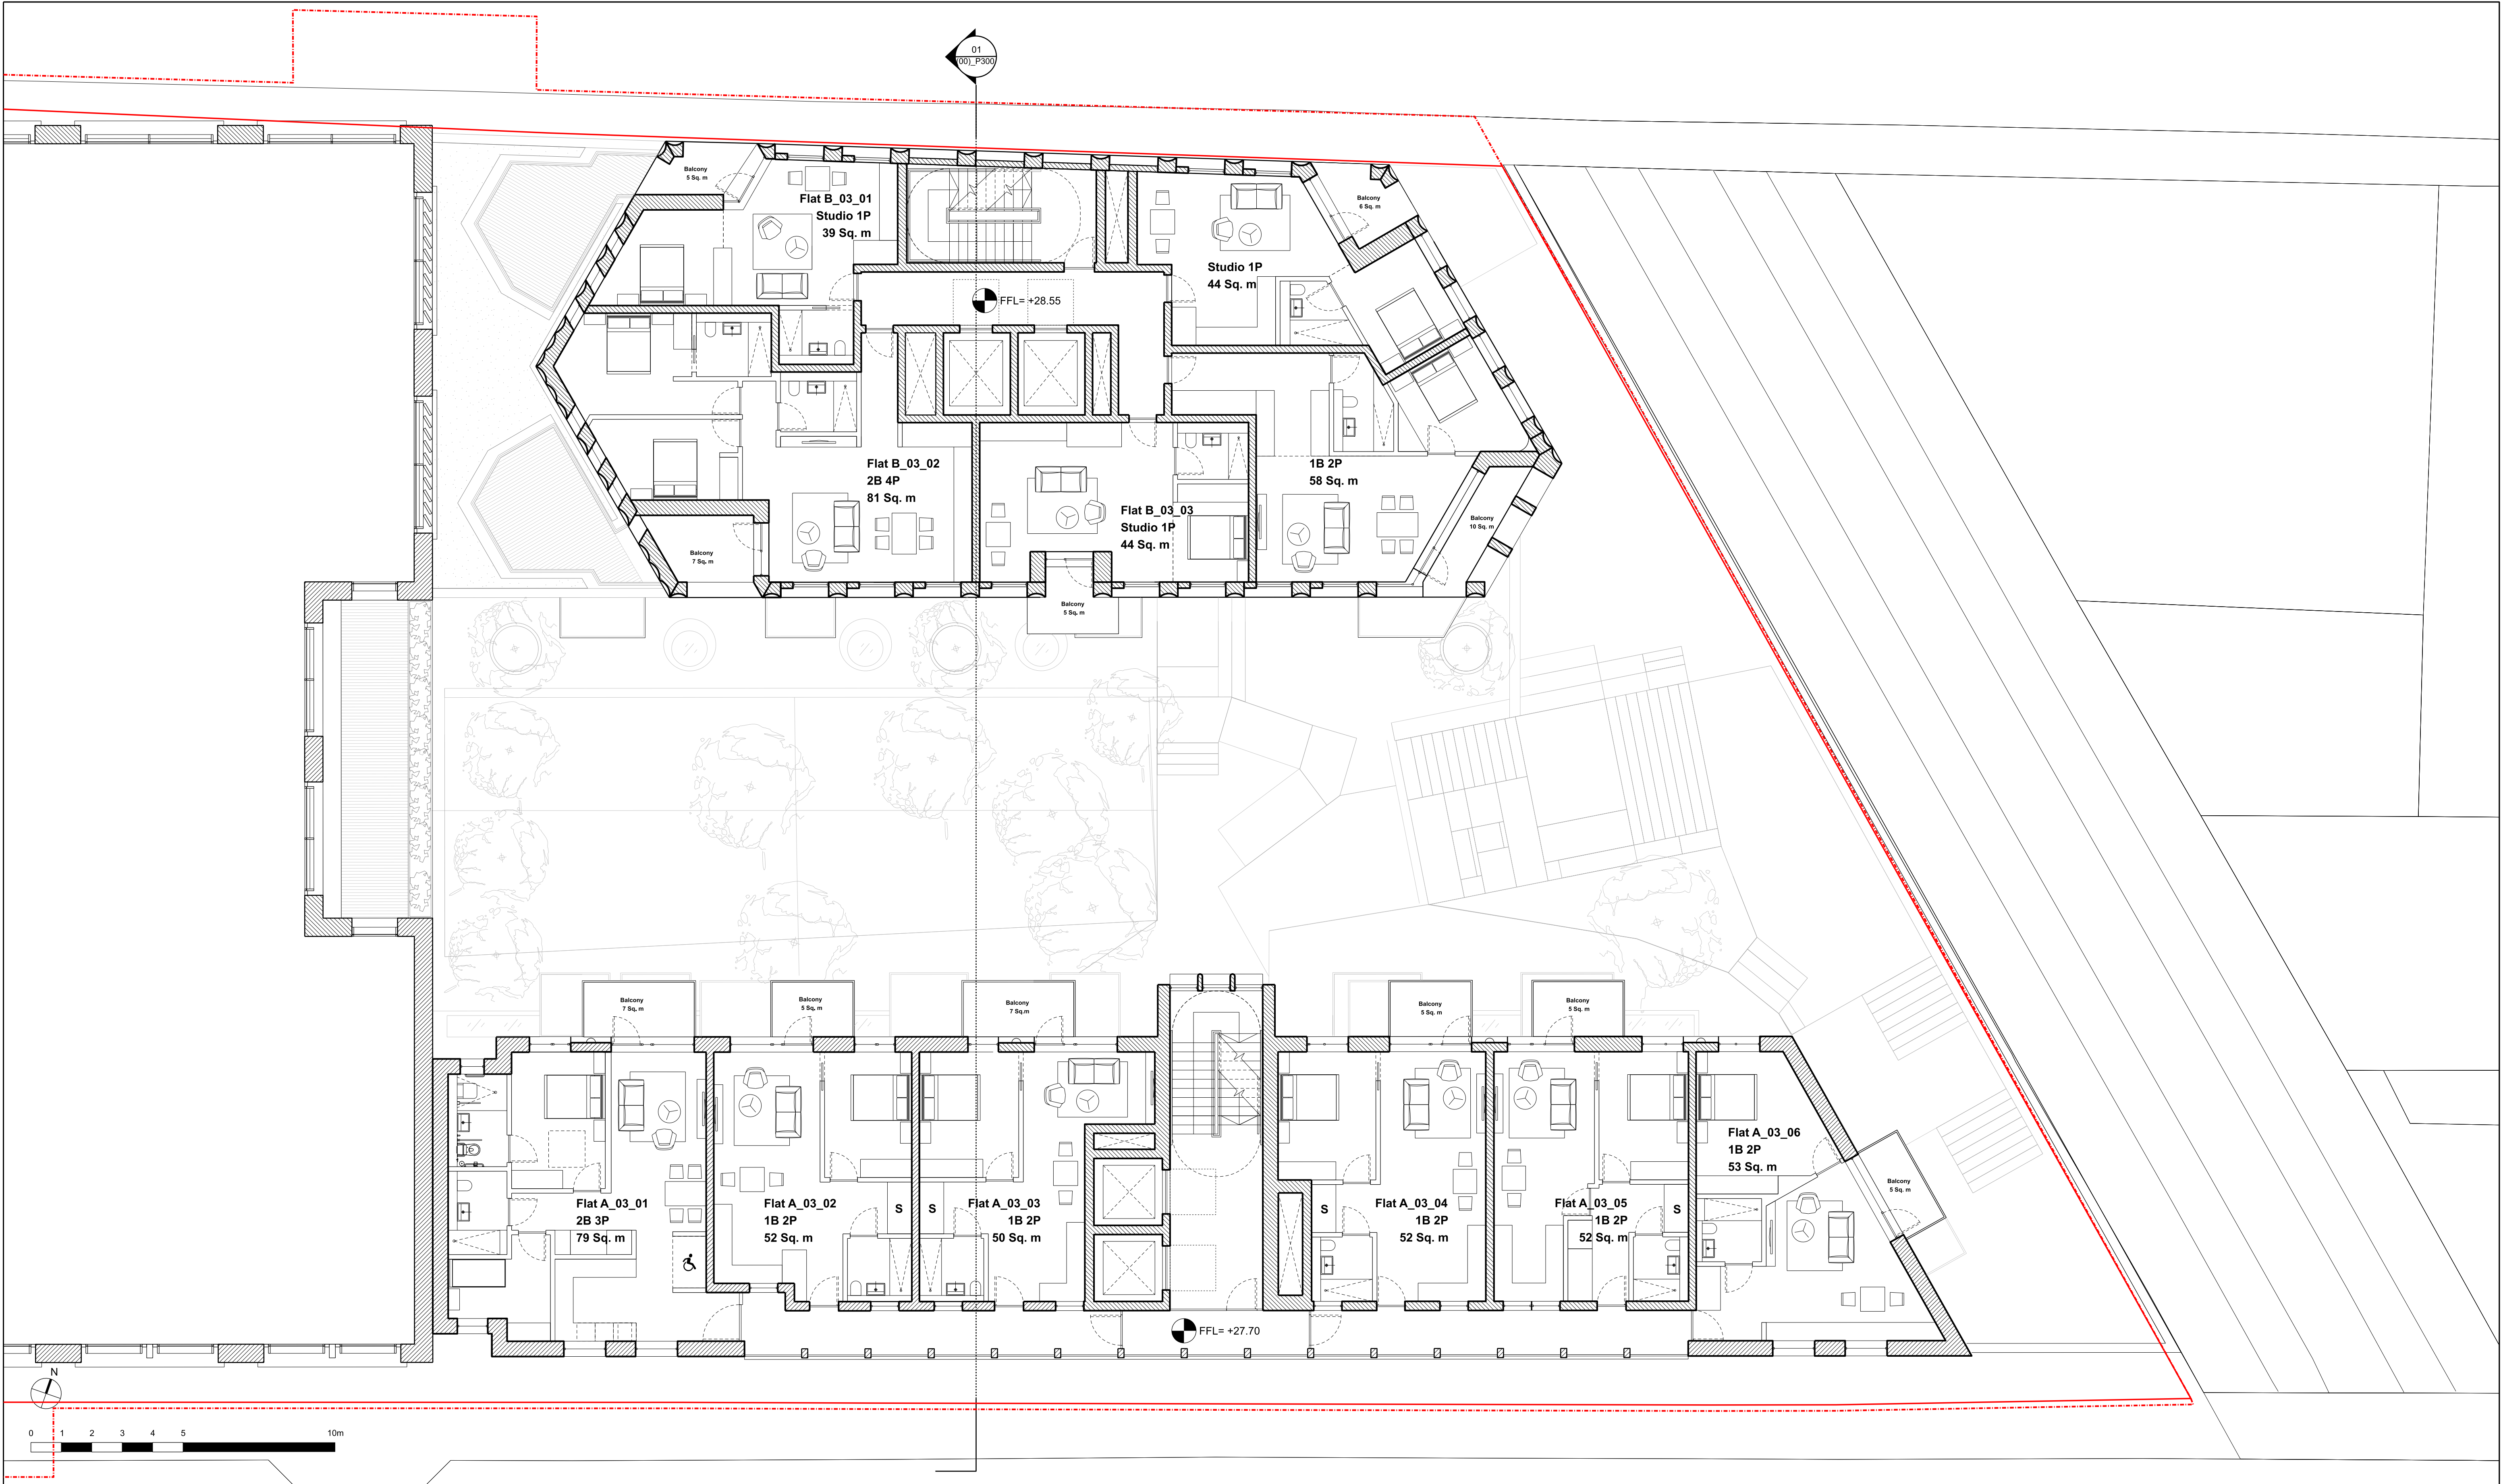


GENERAL ARRANGEMENT: THIRD FLOOR PLAN		CONSULTANTS		NAME	NOTE	LOCATION	ALLFORD HALL MONAGHAN MORRIS
KEY	P01 30/11/20 ISSUED FOR PLANNING P02 07/05/21 ISSUED FOR PLANNING	CLIENT:	GROVEWORLD	STRUCTURAL ENGINEER:	WSP		
		MECHANICAL ENGINEER:	XC02	COST CONSULTANT:	TURNER TOWNSEND	When this drawing is issued in uncontrolled CAD format it will be accompanied by a PDF version and is issued to enable the recipient to prepare their own documents / models / drawings for which they are solely responsible. The recipient should report all drawing errors, omissions and discrepancies to the architect. All dimensions should be checked on site by the contractor and such dimensions shall be the contractor's responsibility.	ARCHITECTS Ltd MORELANDS, 5-23 OLD STREET LONDON EC1V 9HL TEL 020 7251 5261 FAX 020 7251 5123 WEB WWW.AHMM.CO.UK
		ACOUSTIC CONSULTANT:	HANN TUCKER	TRANSPORT CONSULTANT:	STEER		
		DAYLIGHT / SUNLIGHT:	POINT2			Allford Hall Monaghan Morris Limited accepts no responsibility or liability for:- - any use of this drawing by parties other than the party for whom it was prepared or for purposes other than those for which it was prepared - any alterations or additions to or discrepancies arising out of changes to the background information on which the drawings are based that was current at the time of issue, and which occur to that information after it has been issued by AHMM - any loss or degradation of the information held in this drawing resulting from the translation from the original file format to any other file format or from the recipients reading of it in any other programme or any version of the programme other than that which was used to prepare it - the accuracy of survey information provided by others or for any costs, claims, proceedings and expenses arising out of reliance on such information - any scaling from this drawing other than by the local planning authority solely for the purposes of the planning application to which it relates	job title 330 GRAYS INN ROAD
						drawing title / location PROPOSED RESIDENTIAL FLOOR PLANS THIRD FLOOR PLAN	drawing by OU
						checked MH	scale 1:100@A1; 1:200@A3
						status PLANNING	project 18116
						zone 03	source A
						classification (00)_103	drawing no. P02
						revision P02	© Allford Hall Monaghan Morris Limited

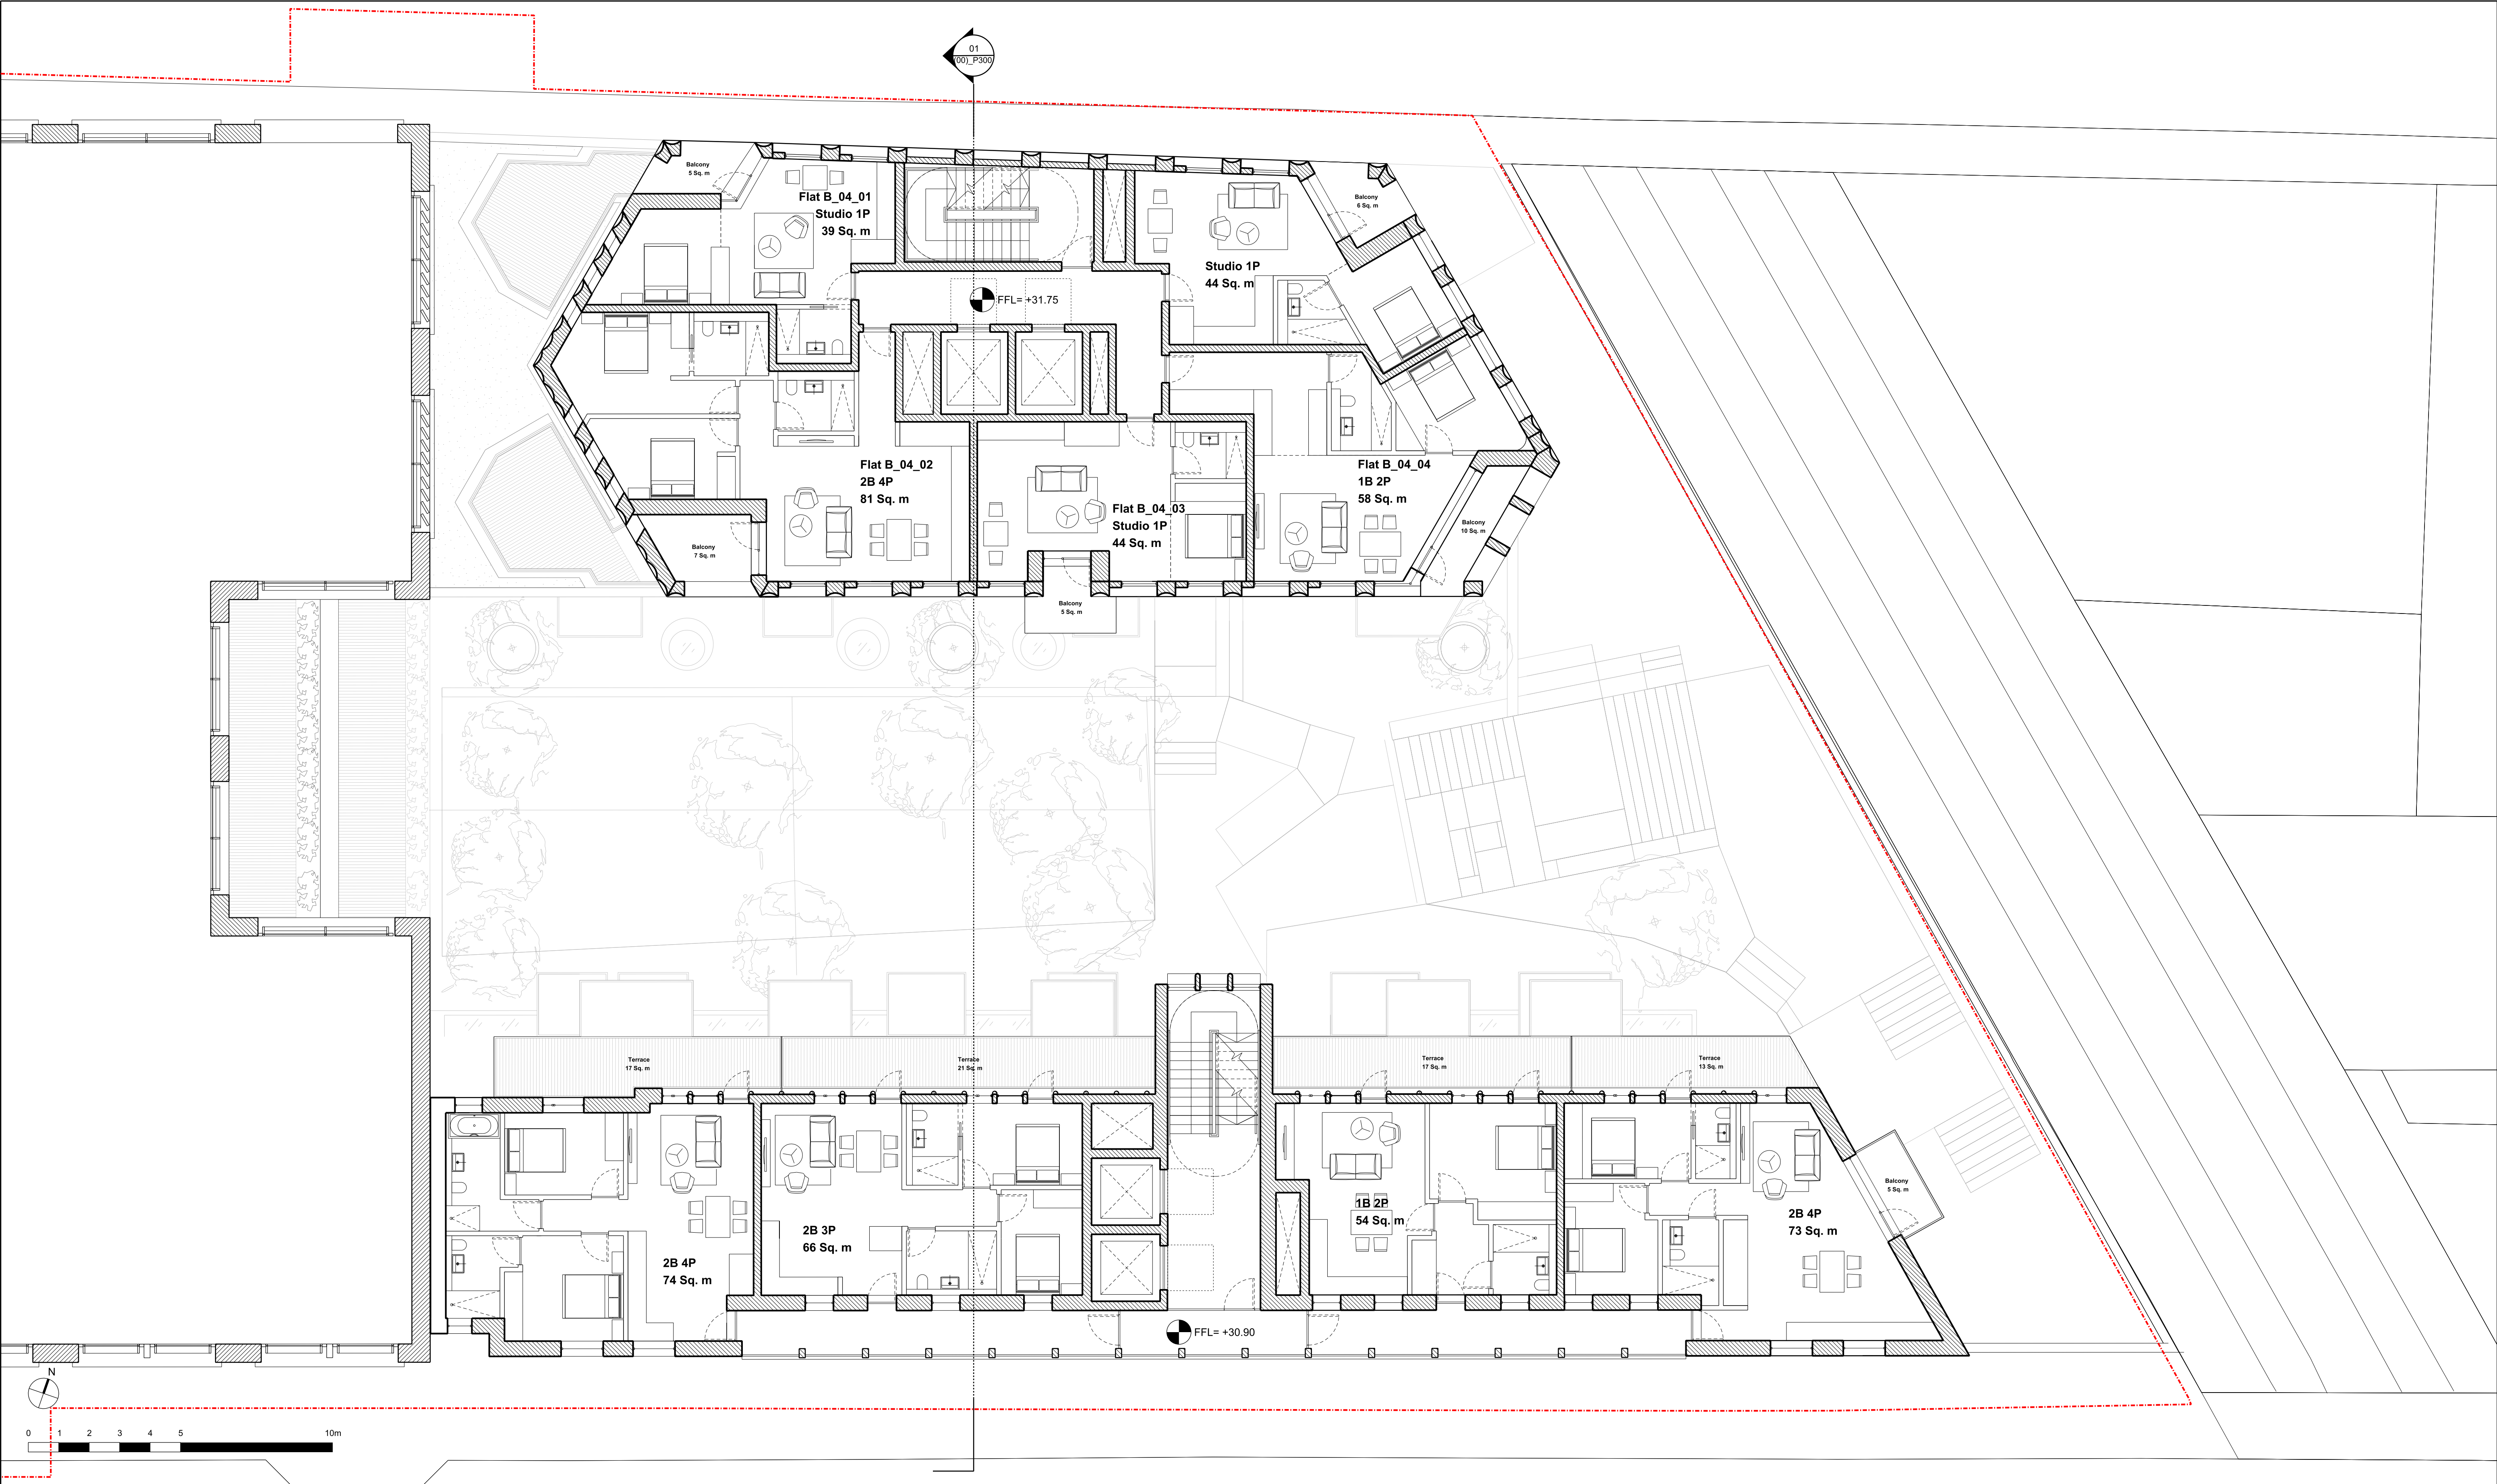

GENERAL ARRANGEMENT: FOURTH FLOOR PLAN	
KEY	P01 30/11/20 ISSUED FOR PLANNING				<table><tr><td>CONSULTANTS</td><td>NAME</td><td>NOTE</td></tr><tr><td>CLIENT:</td><td>GROVEWORLD</td><td rowspan="2">When this drawing is issued in uncontrolled CAD format it will be accompanied by a PDF version and is issued to enable the recipient to prepare their own documents / models / drawings for which they are solely responsible. The recipient should report all drawing errors, omissions and discrepancies to the architect. All dimensions should be checked on site by the contractor and such dimensions shall be the contractor's responsibility.</td></tr><tr><td>STRUCTURAL ENGINEER:</td><td>WSP</td></tr><tr><td>MECHANICAL ENGINEER:</td><td>XC02</td><td rowspan="4">Allford Hall Monaghan Morris Limited accepts no responsibility or liability for:- - any use of this drawing by parties other than the party for whom it was prepared or for purposes other than those for which it was prepared - any alterations or additions to or discrepancies arising out of changes to the background information on which the drawings are based that was current at the time of issue, and which occur to that information after it has been issued by AHMM - any loss or degradation of the information held in this drawing resulting from the translation from the original file format to any other file format or from the recipient's reading of it in any other programme or any version of the programme other than that which was used to prepare it - the accuracy of survey information provided by others or for any costs, claims, proceedings and expenses arising out of reliance on such information - any scaling from this drawing other than by the local planning authority solely for the purposes of the planning application to which it relates</td></tr><tr><td>COST CONSULTANT:</td><td>TURNER TOWNSEND</td></tr><tr><td>ACOUSTIC CONSULTANT:</td><td>HANN TUCKER</td></tr><tr><td>TRANSPORT CONSULTANT:</td><td>STEER</td></tr><tr><td>DAYLIGHT / SUNLIGHT :</td><td>POINT2</td></tr><tr><td></td><td></td><td></td></tr><tr><td></td><td></td><td></td></tr><tr><td></td><td></td><td></td></tr><tr><td></td><td></td><td></td></tr></table>	CONSULTANTS	NAME	NOTE	CLIENT:	GROVEWORLD	When this drawing is issued in uncontrolled CAD format it will be accompanied by a PDF version and is issued to enable the recipient to prepare their own documents / models / drawings for which they are solely responsible. The recipient should report all drawing errors, omissions and discrepancies to the architect. All dimensions should be checked on site by the contractor and such dimensions shall be the contractor's responsibility.	STRUCTURAL ENGINEER:	WSP	MECHANICAL ENGINEER:	XC02	Allford Hall Monaghan Morris Limited accepts no responsibility or liability for:- - any use of this drawing by parties other than the party for whom it was prepared or for purposes other than those for which it was prepared - any alterations or additions to or discrepancies arising out of changes to the background information on which the drawings are based that was current at the time of issue, and which occur to that information after it has been issued by AHMM - any loss or degradation of the information held in this drawing resulting from the translation from the original file format to any other file format or from the recipient's reading of it in any other programme or any version of the programme other than that which was used to prepare it - the accuracy of survey information provided by others or for any costs, claims, proceedings and expenses arising out of reliance on such information - any scaling from this drawing other than by the local planning authority solely for the purposes of the planning application to which it relates	COST CONSULTANT:	TURNER TOWNSEND	ACOUSTIC CONSULTANT:	HANN TUCKER	TRANSPORT CONSULTANT:	STEER	DAYLIGHT / SUNLIGHT :	POINT2														<div>ALLFORD HALL MONAGHAN MORRIS</div> <div>ARCHITECTS Ltd MORELANDS, 5-23 OLD STREET LONDON EC1V 9HL TEL 020 7251 5261 FAX 020 7251 5123 WEB WWW.AHMM.CO.UK</div> <div>job title 330 GRAYS INN ROAD</div> <div>drawing title / location PROPOSED RESIDENTIAL FLOOR PLANS FOURTH FLOOR PLAN</div> <table><tr><td>drawn by OU</td><td>checked MH</td><td>scale 1:100@A1; 1:200@A3</td><td colspan="3">status PLANNING</td></tr><tr><td>project 18116</td><td>zone 03</td><td>source A</td><td>classification (00)_104</td><td>drawing no. P01</td><td>revision</td></tr></table>					drawn by OU	checked MH	scale 1:100@A1; 1:200@A3	status PLANNING			project 18116	zone 03	source A	classification (00)_104	drawing no. P01	revision
	CONSULTANTS	NAME	NOTE	
	CLIENT:	GROVEWORLD	When this drawing is issued in uncontrolled CAD format it will be accompanied by a PDF version and is issued to enable the recipient to prepare their own documents / models / drawings for which they are solely responsible. The recipient should report all drawing errors, omissions and discrepancies to the architect. All dimensions should be checked on site by the contractor and such dimensions shall be the contractor's responsibility.	
	STRUCTURAL ENGINEER:	WSP	
	MECHANICAL ENGINEER:	XC02	Allford Hall Monaghan Morris Limited accepts no responsibility or liability for:- - any use of this drawing by parties other than the party for whom it was prepared or for purposes other than those for which it was prepared - any alterations or additions to or discrepancies arising out of changes to the background information on which the drawings are based that was current at the time of issue, and which occur to that information after it has been issued by AHMM - any loss or degradation of the information held in this drawing resulting from the translation from the original file format to any other file format or from the recipient's reading of it in any other programme or any version of the programme other than that which was used to prepare it - the accuracy of survey information provided by others or for any costs, claims, proceedings and expenses arising out of reliance on such information - any scaling from this drawing other than by the local planning authority solely for the purposes of the planning application to which it relates	
	COST CONSULTANT:	TURNER TOWNSEND	
	ACOUSTIC CONSULTANT:	HANN TUCKER	
	TRANSPORT CONSULTANT:	STEER	
	DAYLIGHT / SUNLIGHT :	POINT2	
drawn by OU	checked MH	scale 1:100@A1; 1:200@A3	status PLANNING	
project 18116	zone 03	source A	classification (00)_104	drawing no. P01	revision	

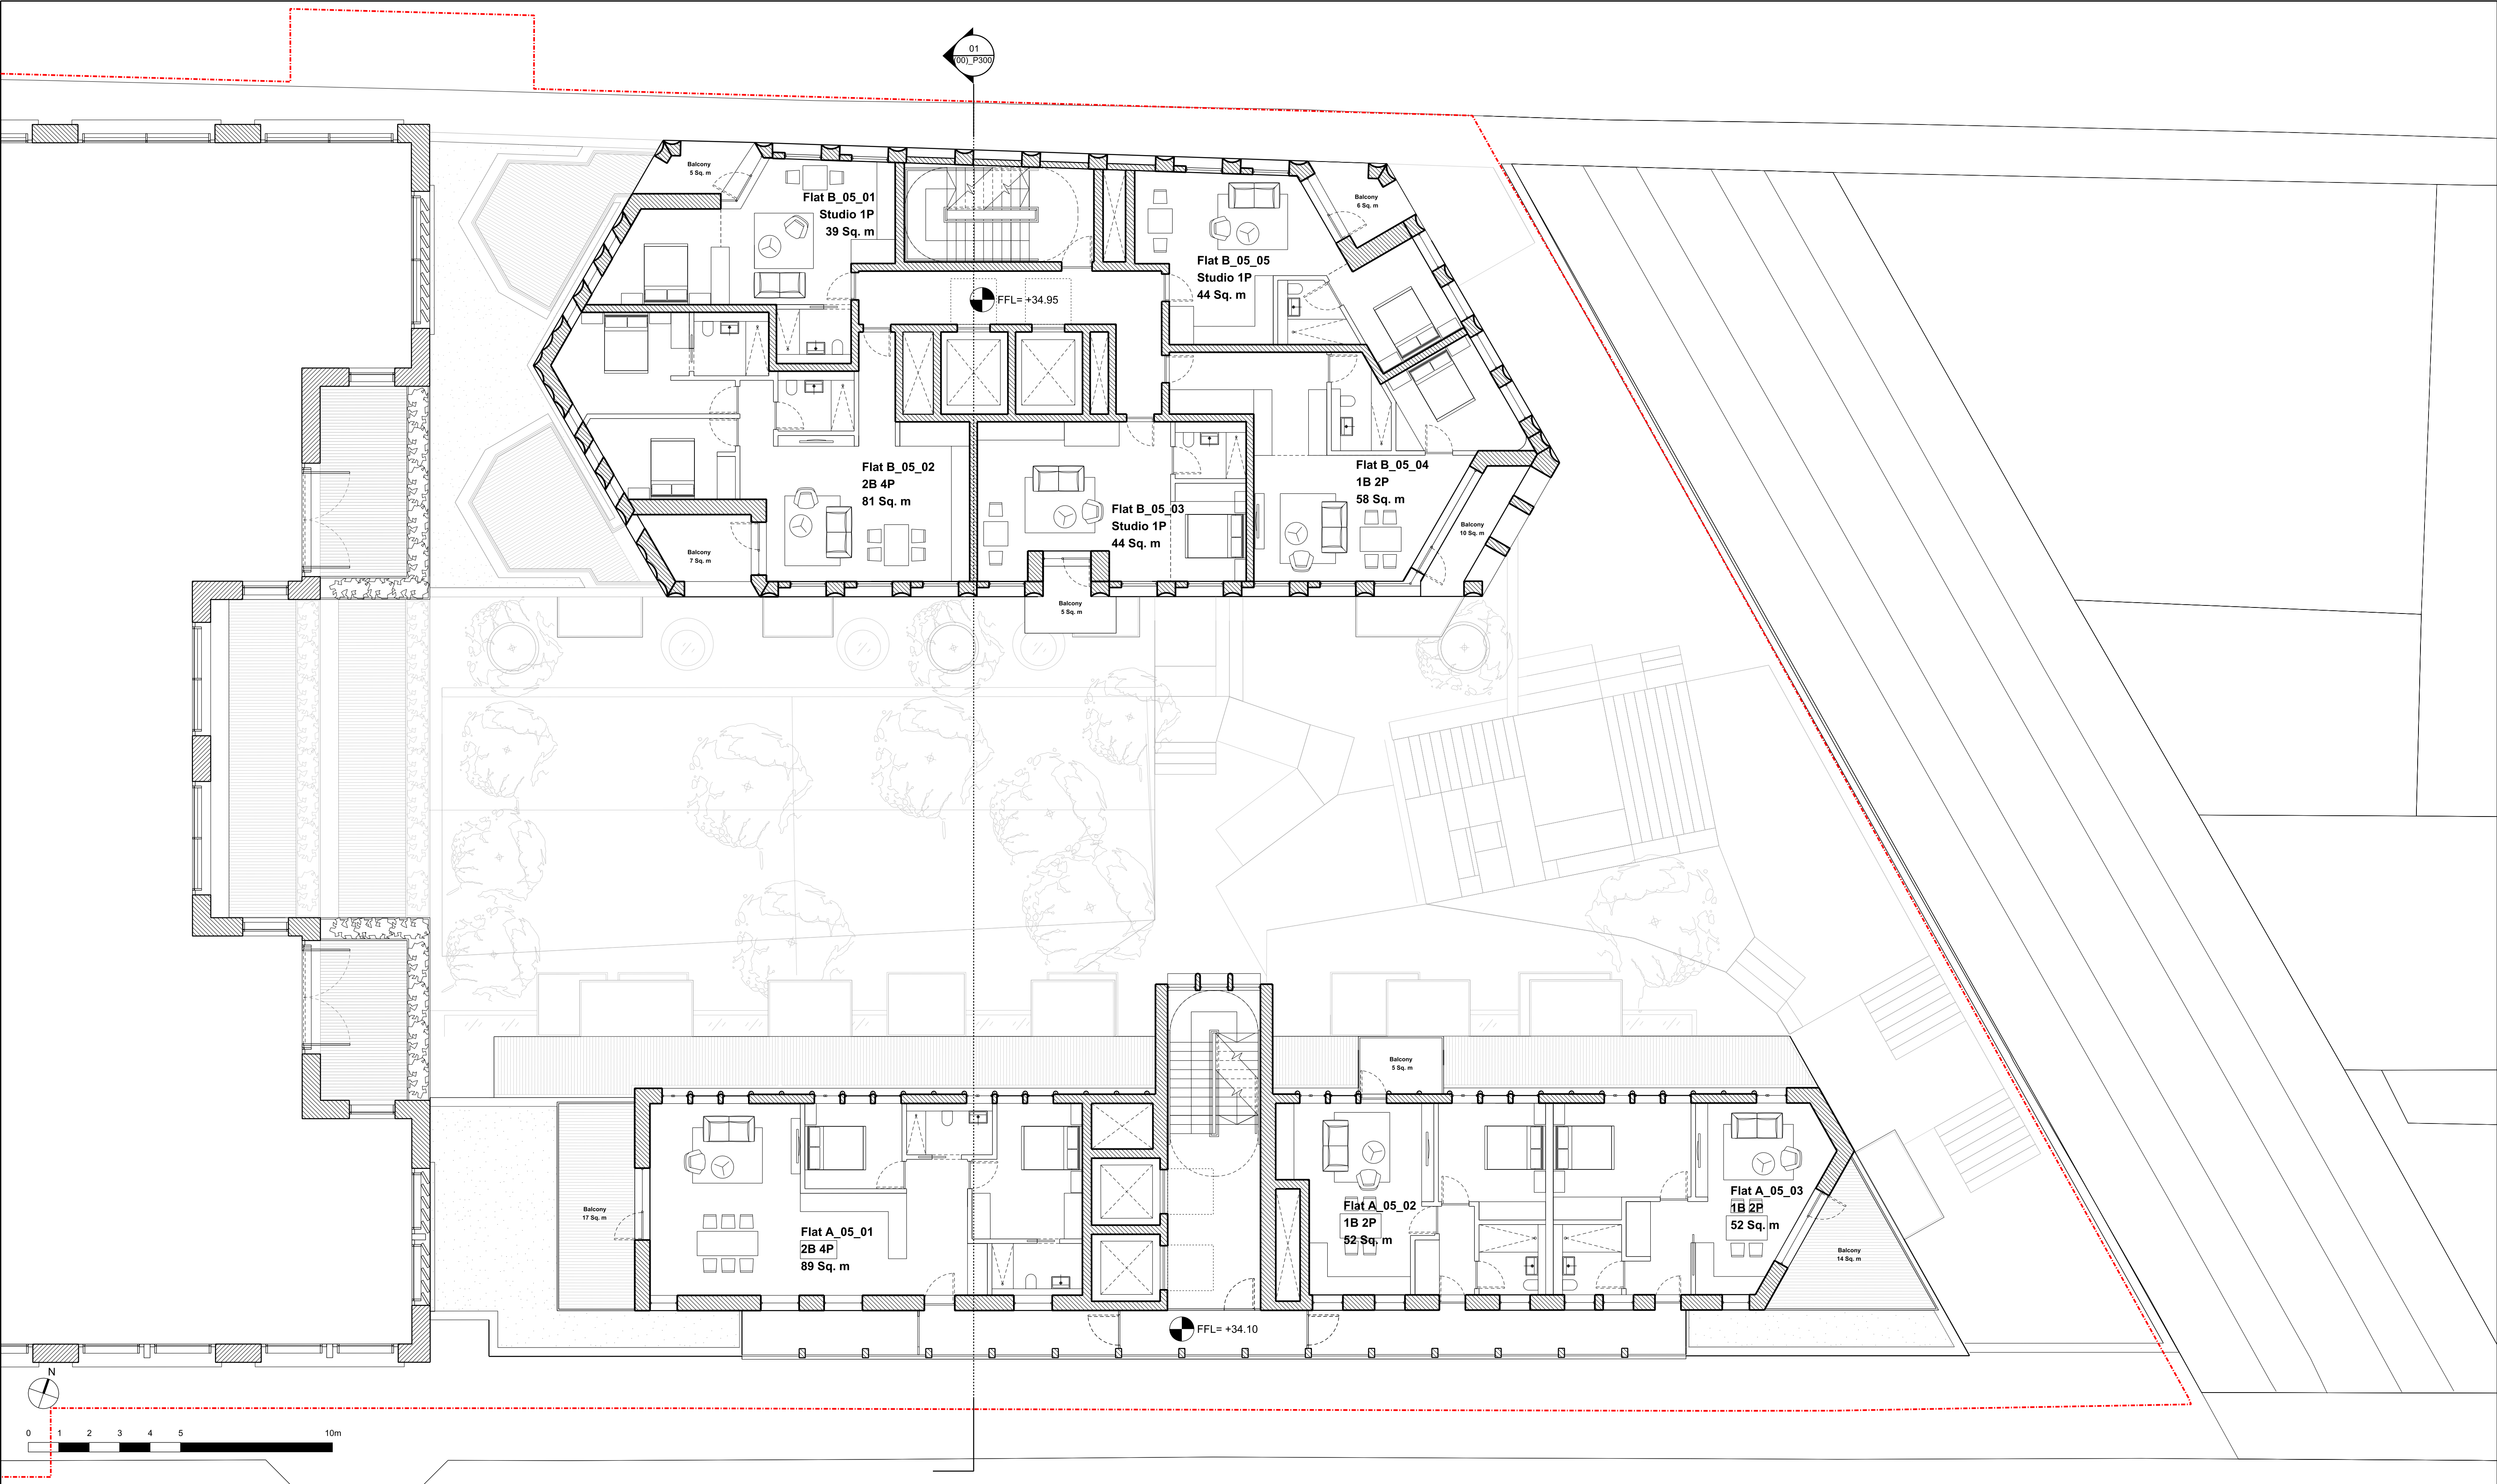

GENERAL ARRANGEMENT: FIFTH FLOOR PLAN	
KEY	P01 30/11/20 ISSUED FOR PLANNING				<table><tr><td>CONSULTANTS</td><td>NAME</td><td>NOTE</td></tr><tr><td>CLIENT:</td><td>GROVEWORLD</td><td rowspan="2">When this drawing is issued in uncontrolled CAD format it will be accompanied by a PDF version and is issued to enable the recipient to prepare their own documents / models / drawings for which they are solely responsible. The recipient should report all drawing errors, omissions and discrepancies to the architect. All dimensions should be checked on site by the contractor and such dimensions shall be the contractor's responsibility.</td></tr><tr><td>STRUCTURAL ENGINEER:</td><td>WSP</td></tr><tr><td>MECHANICAL ENGINEER:</td><td>XC02</td><td rowspan="4">Allford Hall Monaghan Morris Limited accepts no responsibility or liability for:- - any use of this drawing by parties other than the party for whom it was prepared or for purposes other than those for which it was prepared - any alterations or additions to or discrepancies arising out of changes to the background information on which the drawings are based that was current at the time of issue, and which occur to that information after it has been issued by AHMM - any loss or degradation of the information held in this drawing resulting from the translation from the original file format to any other file format or from the recipient's reading of it in any other programme or any version of the programme other than that which was used to prepare it - the accuracy of survey information provided by others or for any costs, claims, proceedings and expenses arising out of reliance on such information - any scaling from this drawing other than by the local planning authority solely for the purposes of the planning application to which it relates</td></tr><tr><td>COST CONSULTANT:</td><td>TURNER TOWNSEND</td></tr><tr><td>ACOUSTIC CONSULTANT:</td><td>HANN TUCKER</td></tr><tr><td>TRANSPORT CONSULTANT:</td><td>STEER</td></tr><tr><td>DAYLIGHT / SUNLIGHT :</td><td>POINT2</td></tr><tr><td></td><td></td><td></td></tr><tr><td></td><td></td><td></td></tr><tr><td></td><td></td><td></td></tr><tr><td></td><td></td><td></td></tr></table>	CONSULTANTS	NAME	NOTE	CLIENT:	GROVEWORLD	When this drawing is issued in uncontrolled CAD format it will be accompanied by a PDF version and is issued to enable the recipient to prepare their own documents / models / drawings for which they are solely responsible. The recipient should report all drawing errors, omissions and discrepancies to the architect. All dimensions should be checked on site by the contractor and such dimensions shall be the contractor's responsibility.	STRUCTURAL ENGINEER:	WSP	MECHANICAL ENGINEER:	XC02	Allford Hall Monaghan Morris Limited accepts no responsibility or liability for:- - any use of this drawing by parties other than the party for whom it was prepared or for purposes other than those for which it was prepared - any alterations or additions to or discrepancies arising out of changes to the background information on which the drawings are based that was current at the time of issue, and which occur to that information after it has been issued by AHMM - any loss or degradation of the information held in this drawing resulting from the translation from the original file format to any other file format or from the recipient's reading of it in any other programme or any version of the programme other than that which was used to prepare it - the accuracy of survey information provided by others or for any costs, claims, proceedings and expenses arising out of reliance on such information - any scaling from this drawing other than by the local planning authority solely for the purposes of the planning application to which it relates	COST CONSULTANT:	TURNER TOWNSEND	ACOUSTIC CONSULTANT:	HANN TUCKER	TRANSPORT CONSULTANT:	STEER	DAYLIGHT / SUNLIGHT :	POINT2														<div>ALLFORD HALL MONAGHAN MORRIS</div> <div>ARCHITECTS Ltd</div> <div>MORELANDS, 5-23 OLD STREET LONDON EC1V 9HL</div> <div>TEL 020 7251 5261 FAX 020 7251 5123 WEB WWW.AHMM.CO.UK</div> <div>job title</div> <div>330 GRAYS INN ROAD</div> <div>drawing title / location</div> <div>PROPOSED RESIDENTIAL FLOOR PLANS</div> <div>FIFTH FLOOR PLAN</div> <table><tr><td>drawn by</td><td>checked</td><td>scale</td><td>status</td></tr><tr><td>OU</td><td>MH</td><td>1:100@A1; 1:200@A3</td><td>PLANNING</td></tr><tr><td>project</td><td>zone</td><td>source</td><td>classification</td><td>drawing no.</td><td>revision</td></tr><tr><td>18116</td><td>03</td><td>A</td><td>(00)_105</td><td>P01</td><td></td></tr></table>	drawn by	checked	scale	status	OU	MH	1:100@A1; 1:200@A3	PLANNING	project	zone	source	classification	drawing no.	revision	18116	03	A	(00)_105	P01	
	CONSULTANTS	NAME	NOTE	
	CLIENT:	GROVEWORLD	When this drawing is issued in uncontrolled CAD format it will be accompanied by a PDF version and is issued to enable the recipient to prepare their own documents / models / drawings for which they are solely responsible. The recipient should report all drawing errors, omissions and discrepancies to the architect. All dimensions should be checked on site by the contractor and such dimensions shall be the contractor's responsibility.	
	STRUCTURAL ENGINEER:	WSP	
	MECHANICAL ENGINEER:	XC02	Allford Hall Monaghan Morris Limited accepts no responsibility or liability for:- - any use of this drawing by parties other than the party for whom it was prepared or for purposes other than those for which it was prepared - any alterations or additions to or discrepancies arising out of changes to the background information on which the drawings are based that was current at the time of issue, and which occur to that information after it has been issued by AHMM - any loss or degradation of the information held in this drawing resulting from the translation from the original file format to any other file format or from the recipient's reading of it in any other programme or any version of the programme other than that which was used to prepare it - the accuracy of survey information provided by others or for any costs, claims, proceedings and expenses arising out of reliance on such information - any scaling from this drawing other than by the local planning authority solely for the purposes of the planning application to which it relates	
	COST CONSULTANT:	TURNER TOWNSEND	
	ACOUSTIC CONSULTANT:	HANN TUCKER	
	TRANSPORT CONSULTANT:	STEER	
	DAYLIGHT / SUNLIGHT :	POINT2	
drawn by	checked	scale	status	
OU	MH	1:100@A1; 1:200@A3	PLANNING	
project	zone	source	classification	drawing no.	revision	
18116	03	A	(00)_105	P01	

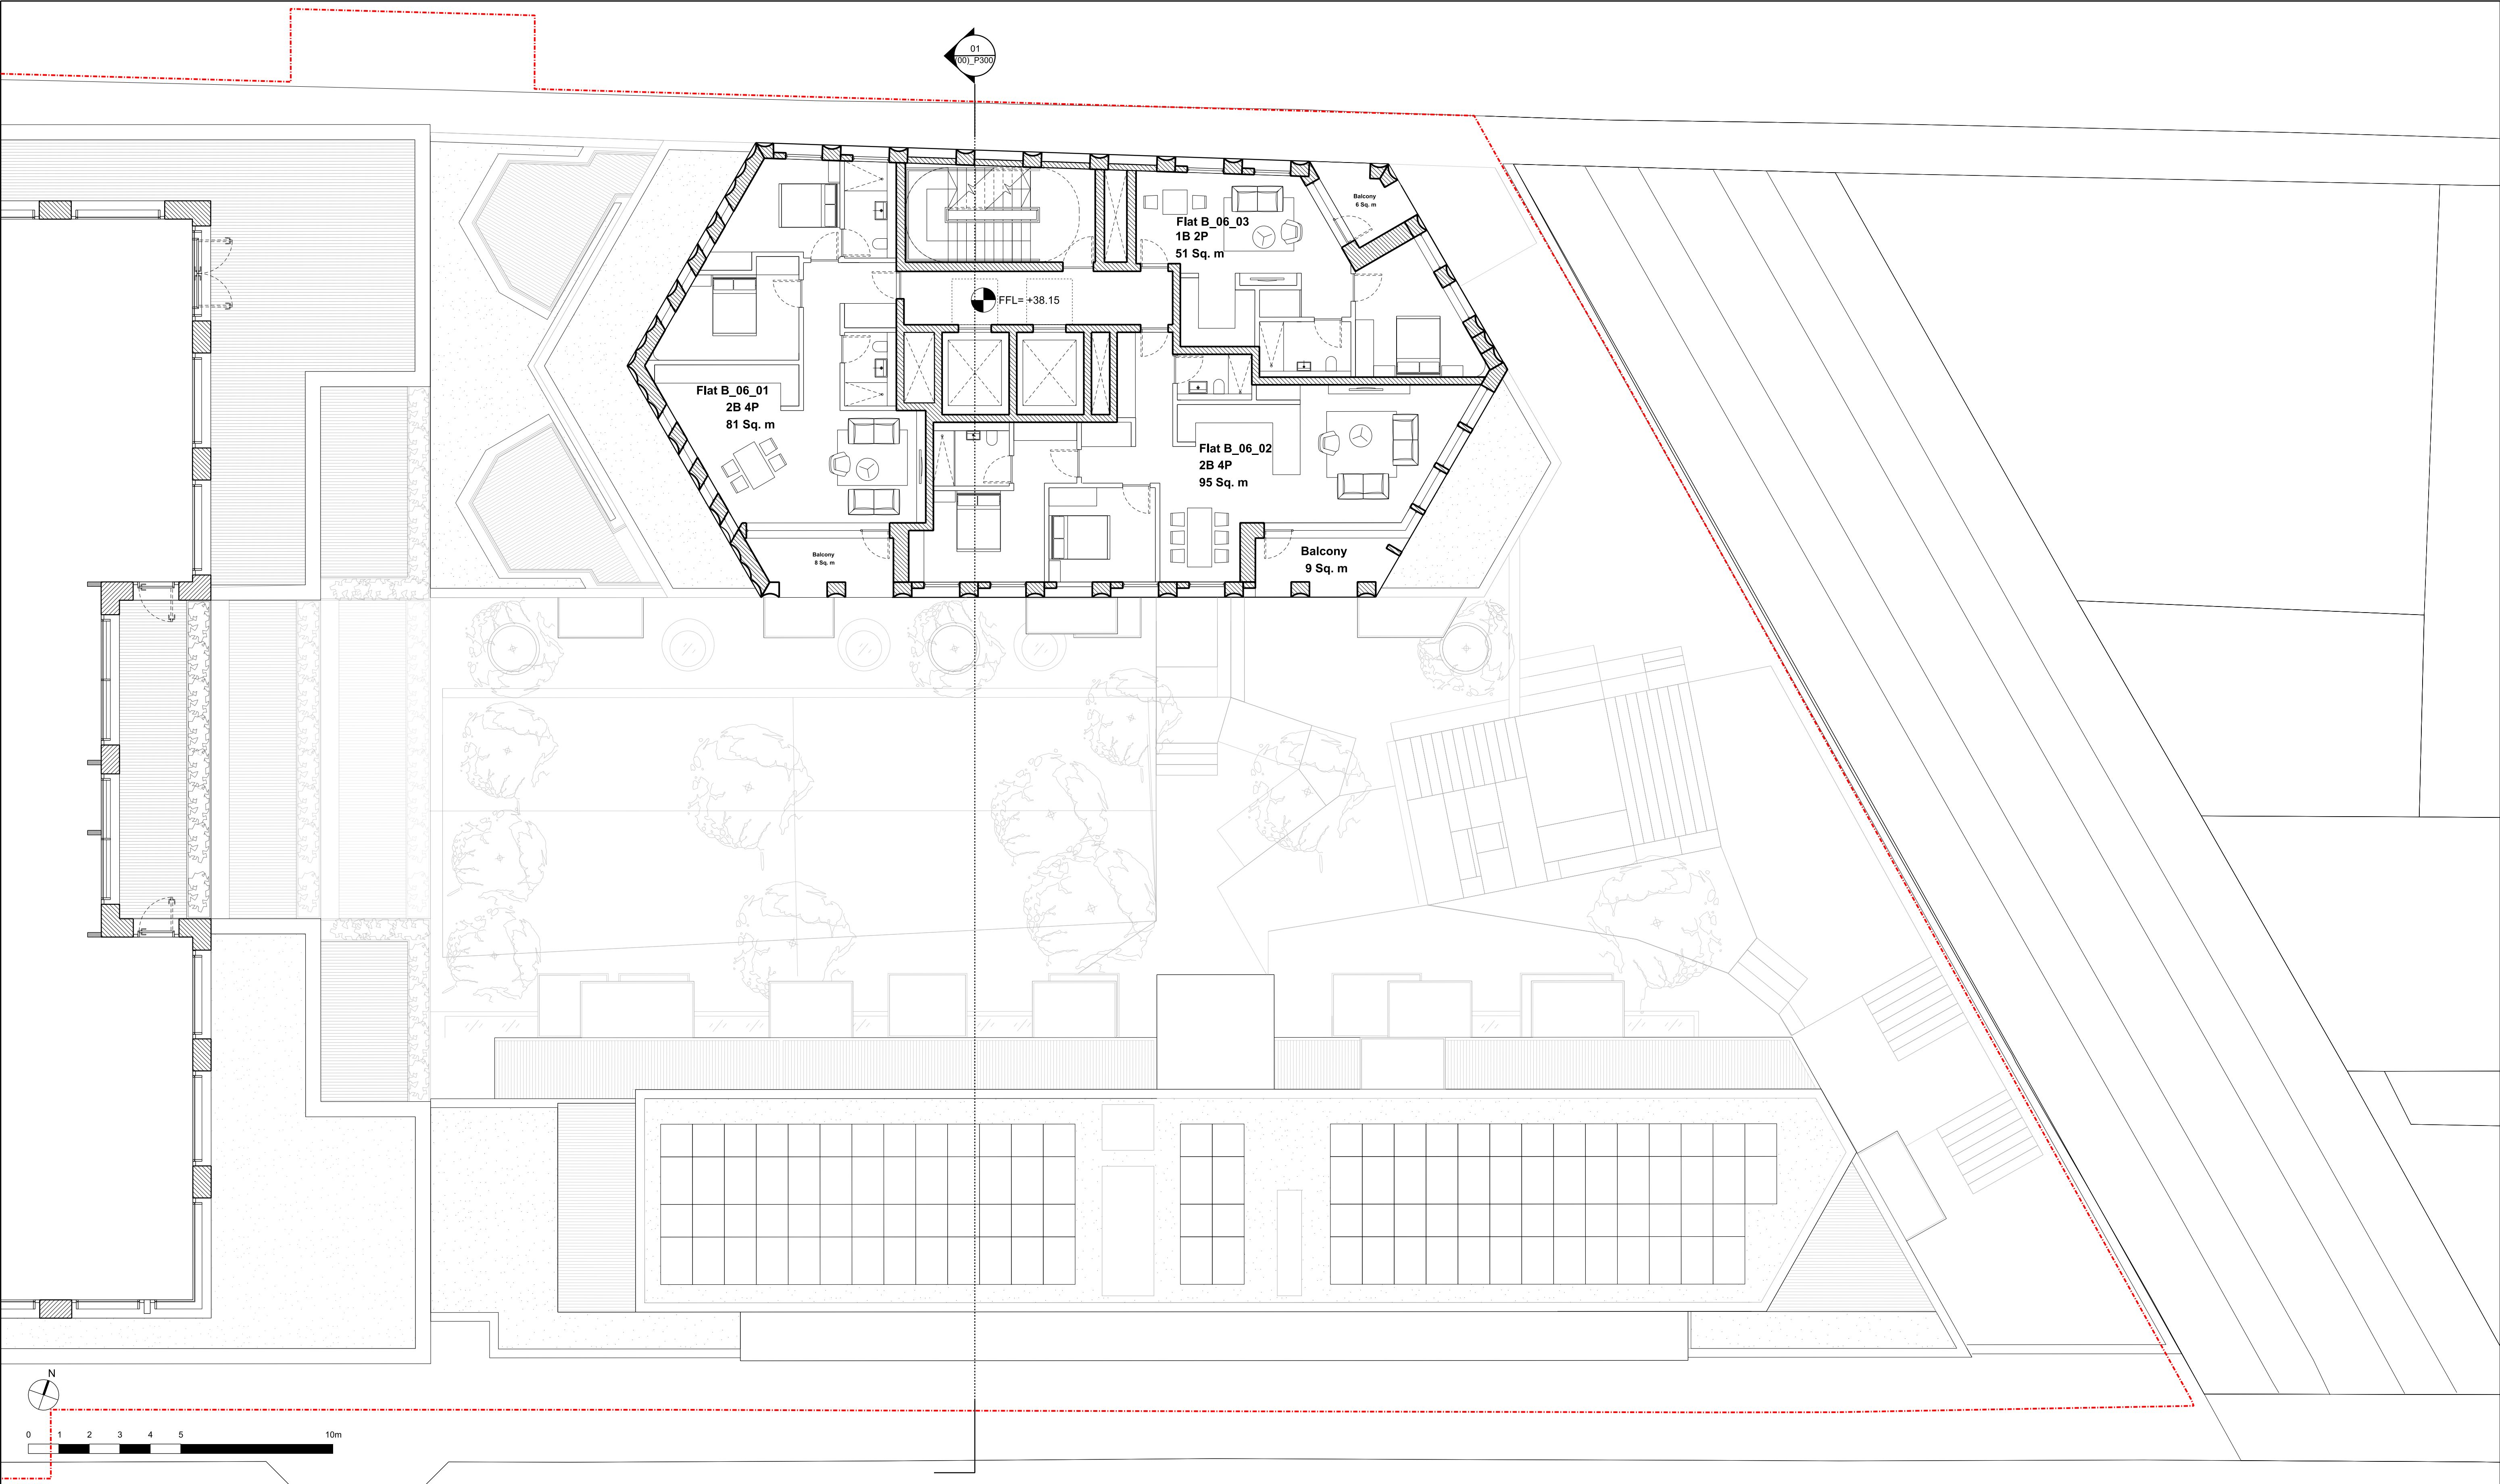


GENERAL ARRANGEMENT: SIXTH FLOOR PLAN

KEY	
P01	30/11/20 ISSUED FOR PLANNING


CONSULTANTS	NAME
CLIENT:	GROVEWORLD
STRUCTURAL ENGINEER:	WSP
MECHANICAL ENGINEER:	XC02
COST CONSULTANT:	TURNER TOWNSEND
ACOUSTIC CONSULTANT:	HANN TUCKER
TRANSPORT CONSULTANT:	STEER
DAYLIGHT / SUNLIGHT :	POINT2

CONSULTANTS	NAME
CLIENT:	GROVEWORLD
STRUCTURAL ENGINEER:	WSP
MECHANICAL ENGINEER:	XC02
COST CONSULTANT:	TURNER TOWNSEND
ACOUSTIC CONSULTANT:	HANN TUCKER
TRANSPORT CONSULTANT:	STEER
DAYLIGHT / SUNLIGHT :	POINT2

NOTE
When this drawing is issued in uncontrolled CAD format it will be accompanied by a PDF version and is issued to enable the recipient to prepare their own documents / models / drawings for which they are solely responsible. The recipient should report all drawing errors, omissions and discrepancies to the architect. All dimensions should be checked on site by the contractor and such dimensions shall be the contractor's responsibility.
Allford Hall Monaghan Morris Limited accepts no responsibility or liability for:- - any use of this drawing by parties other than the party for whom it was prepared or for purposes other than those for which it was prepared - any alterations or additions to or discrepancies arising out of changes to the background information on which the drawings are based that was current at the time of issue, and which occur to that information after it has been issued by AHMM - any loss or degradation of the information held in this drawing resulting from the translation from the original file format to any other file format or from the recipient's reading of it in any other programme or any version of the programme other than that which was used to prepare it - the accuracy of survey information provided by others or for any costs, claims, proceedings and expenses arising out of reliance on such information - any scaling from this drawing other than by the local planning authority solely for the purposes of the planning application to which it relates

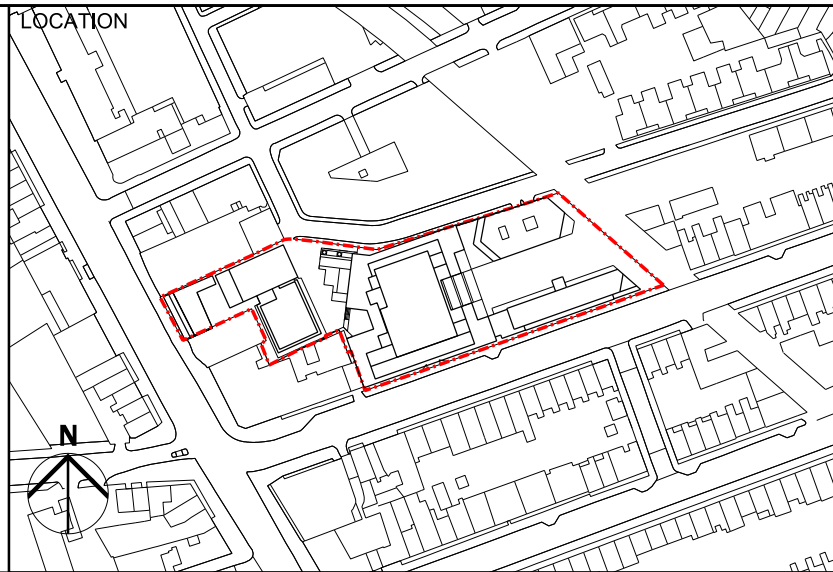

ALLFORD HALL MONAGHAN MORRIS					
ARCHITECTS Ltd MORELANDS, 5-23 OLD STREET LONDON EC1V 9HL TEL 020 7251 5261 FAX 020 7251 5123 WEB WWW.AHMM.CO.UK					
job title 330 GRAYS INN ROAD					
drawing title / location PROPOSED RESIDENTIAL FLOOR PLANS SIXTH FLOOR PLAN					
drawn by OU	checked MH	scale 1:100@A1; 1:200@A3	status PLANNING		
project 18116	zone 03	source A	classification (00)_106	drawing no. P01	revision

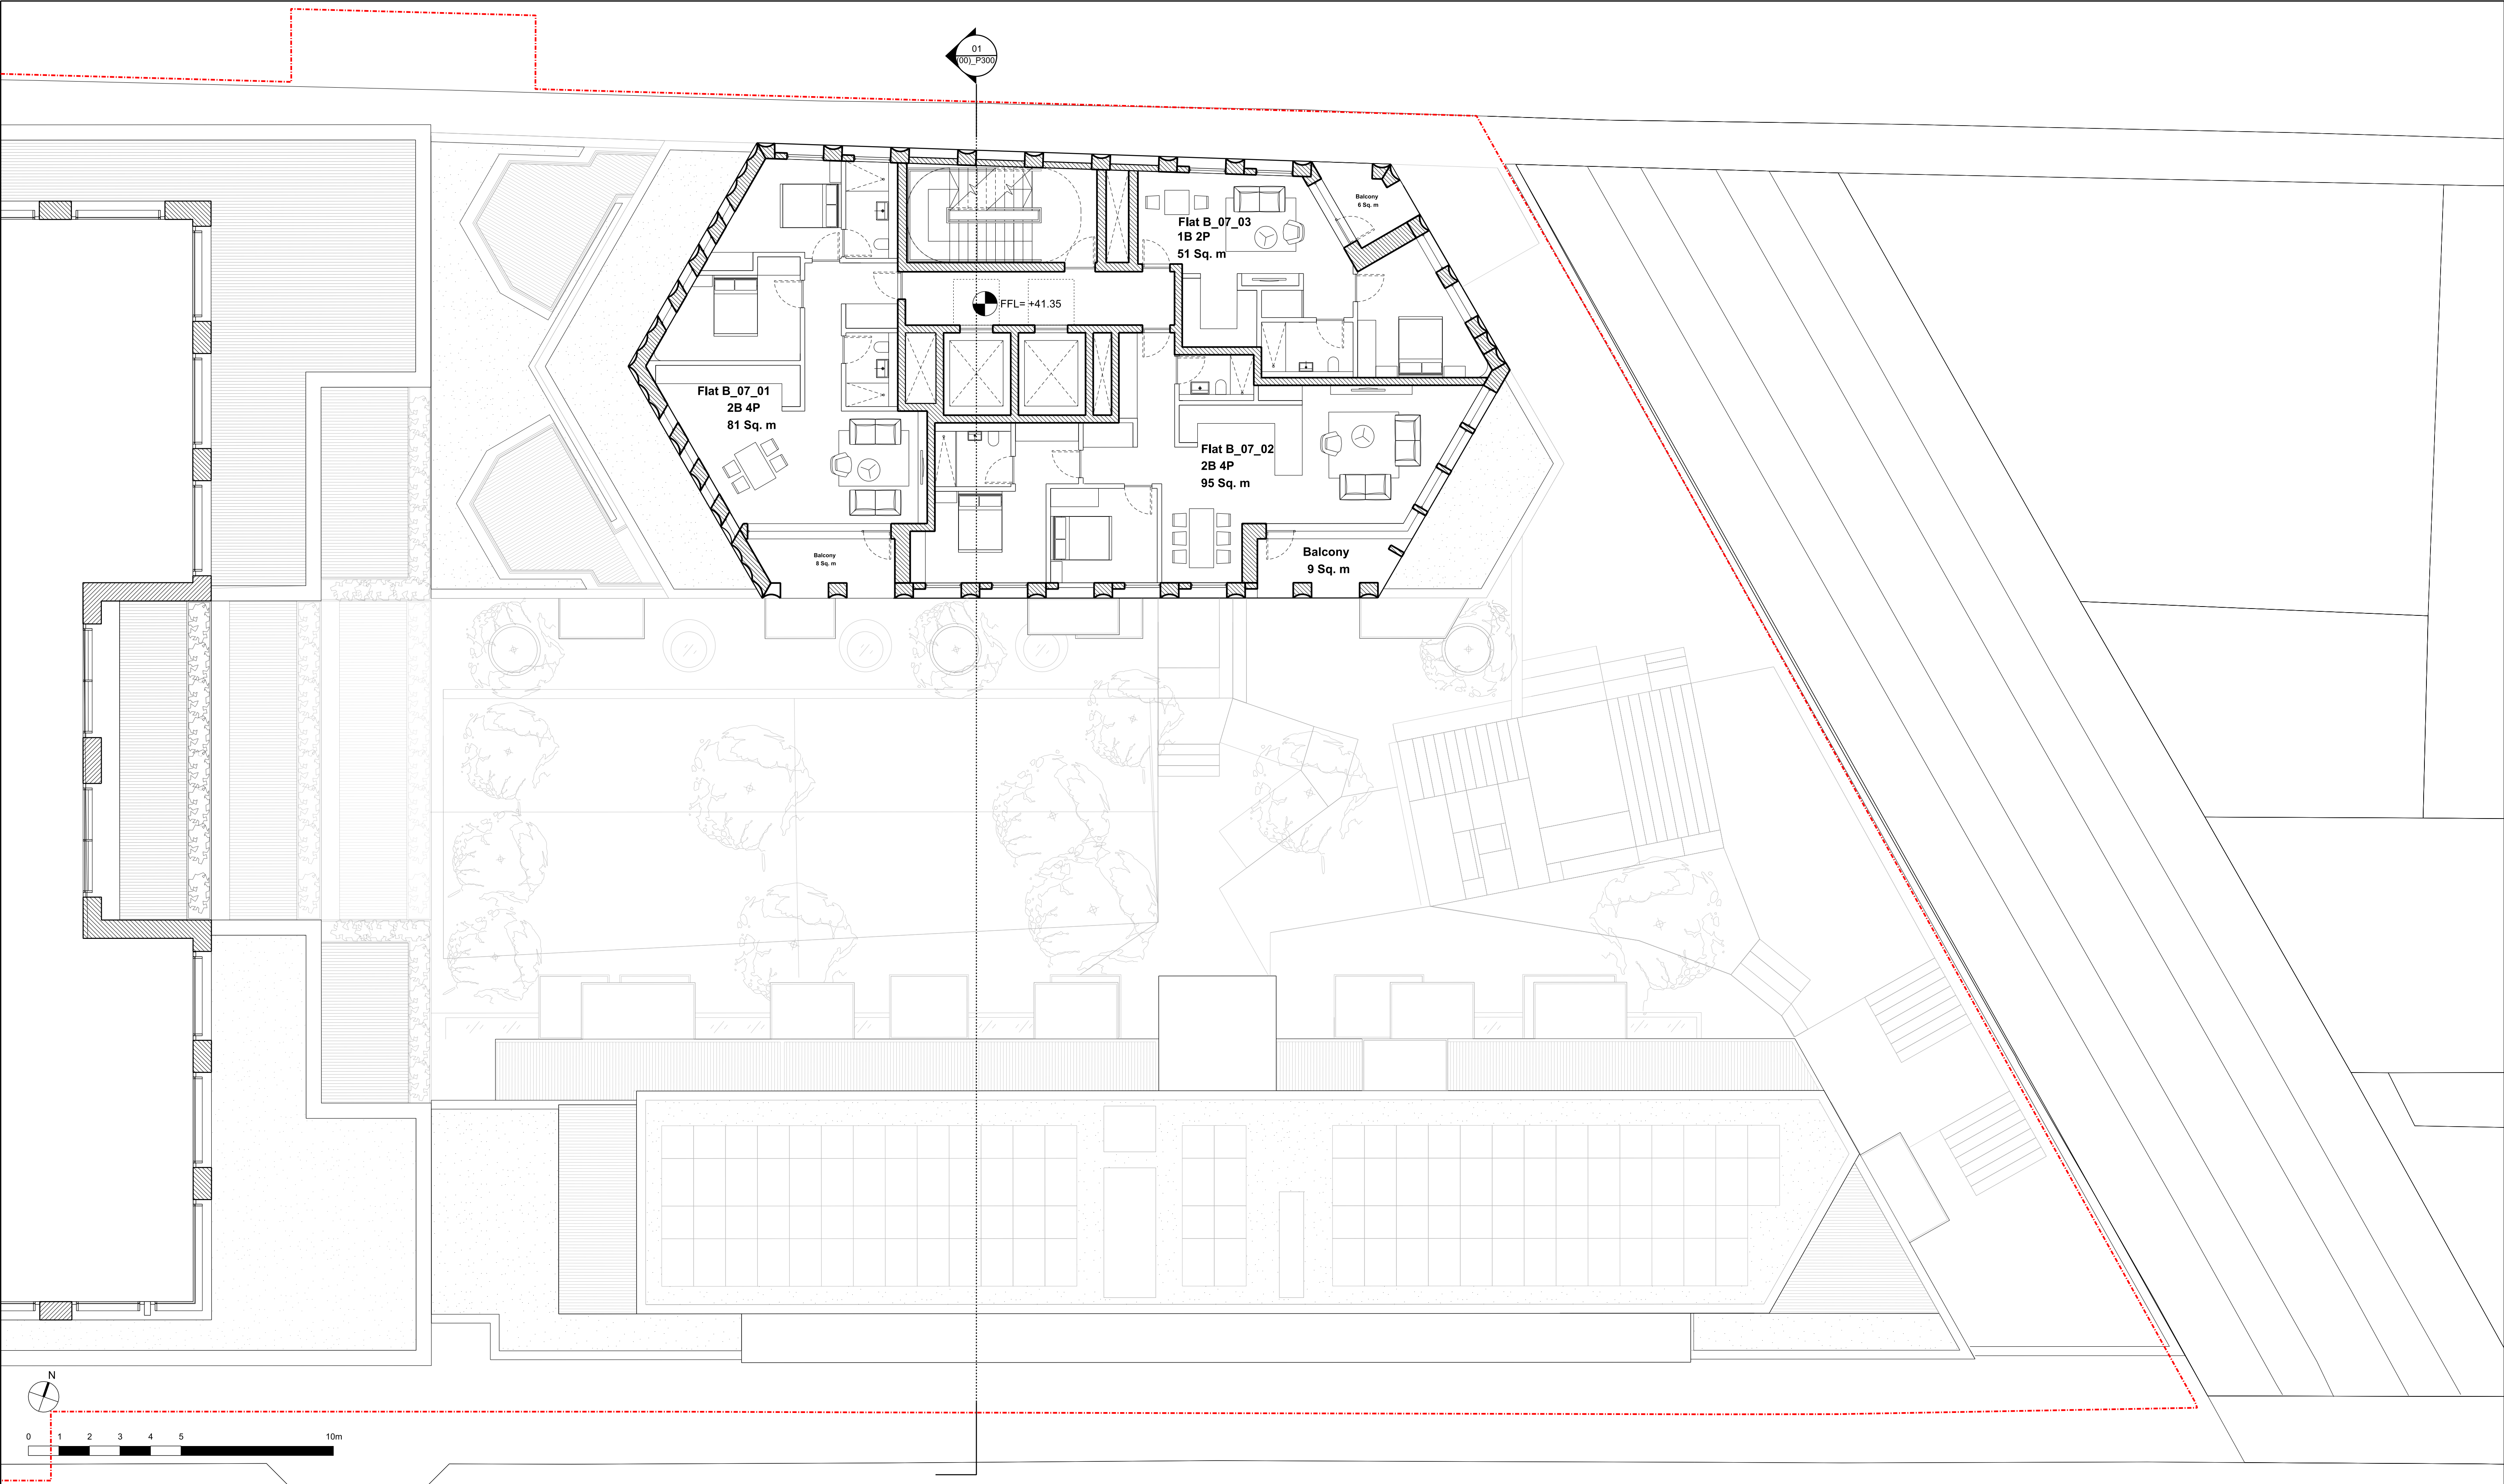

GENERAL ARRANGEMENT: SEVENTH FLOOR PLAN


KEY
P01 30/11/20 ISSUED FOR PLANNING


CONSULTANTS	NAME
CLIENT:	GROVEWORLD
STRUCTURAL ENGINEER:	WSP
MECHANICAL ENGINEER:	XC02
COST CONSULTANT:	TURNER TOWNSEND
ACOUSTIC CONSULTANT:	HANN TUCKER
TRANSPORT CONSULTANT:	STEER
DAYLIGHT / SUNLIGHT :	POINT2


NOTE
When this drawing is issued in uncontrolled CAD format it will be accompanied by a PDF version and is issued to enable the recipient to prepare their own documents / models / drawings for which they are solely responsible. The recipient should report all drawing errors, omissions and discrepancies to the architect. All dimensions should be checked on site by the contractor and such dimensions shall be the contractor's responsibility.
Allford Hall Monaghan Morris Limited accepts no responsibility or liability for:- - any use of this drawing by parties other than the party for whom it was prepared or for purposes other than those for which it was prepared - any alterations or additions to or discrepancies arising out of changes to the background information on which the drawings are based that was current at the time of issue, and which occur to that information after it has been issued by AHMM - any loss or degradation of the information held in this drawing resulting from the translation from the original file format to any other file format or from the recipient's reading of it in any other programme or any version of the programme other than that which was used to prepare it - the accuracy of survey information provided by others or for any costs, claims, proceedings and expenses arising out of reliance on such information - any scaling from this drawing other than by the local planning authority solely for the purposes of the planning application to which it relates

LOCATION


ALLFORD HALL MONAGHAN MORRIS					
ARCHITECTS Ltd MORELANDS, 5-23 OLD STREET LONDON EC1V 9HL TEL 020 7251 5261 FAX 020 7251 5123 WEB WWW.AHMM.CO.UK					
job title					
330 GRAYS INN ROAD					
drawing title / location					
PROPOSED RESIDENTIAL FLOOR PLANS SEVENTH FLOOR PLAN					
drawn by	checked	scale	status		
OU	MH	1:100@A1; 1:200@A3	PLANNING		
project	zone	source	classification	drawing no.	revision
18116	03	A	(00)_107	P01	

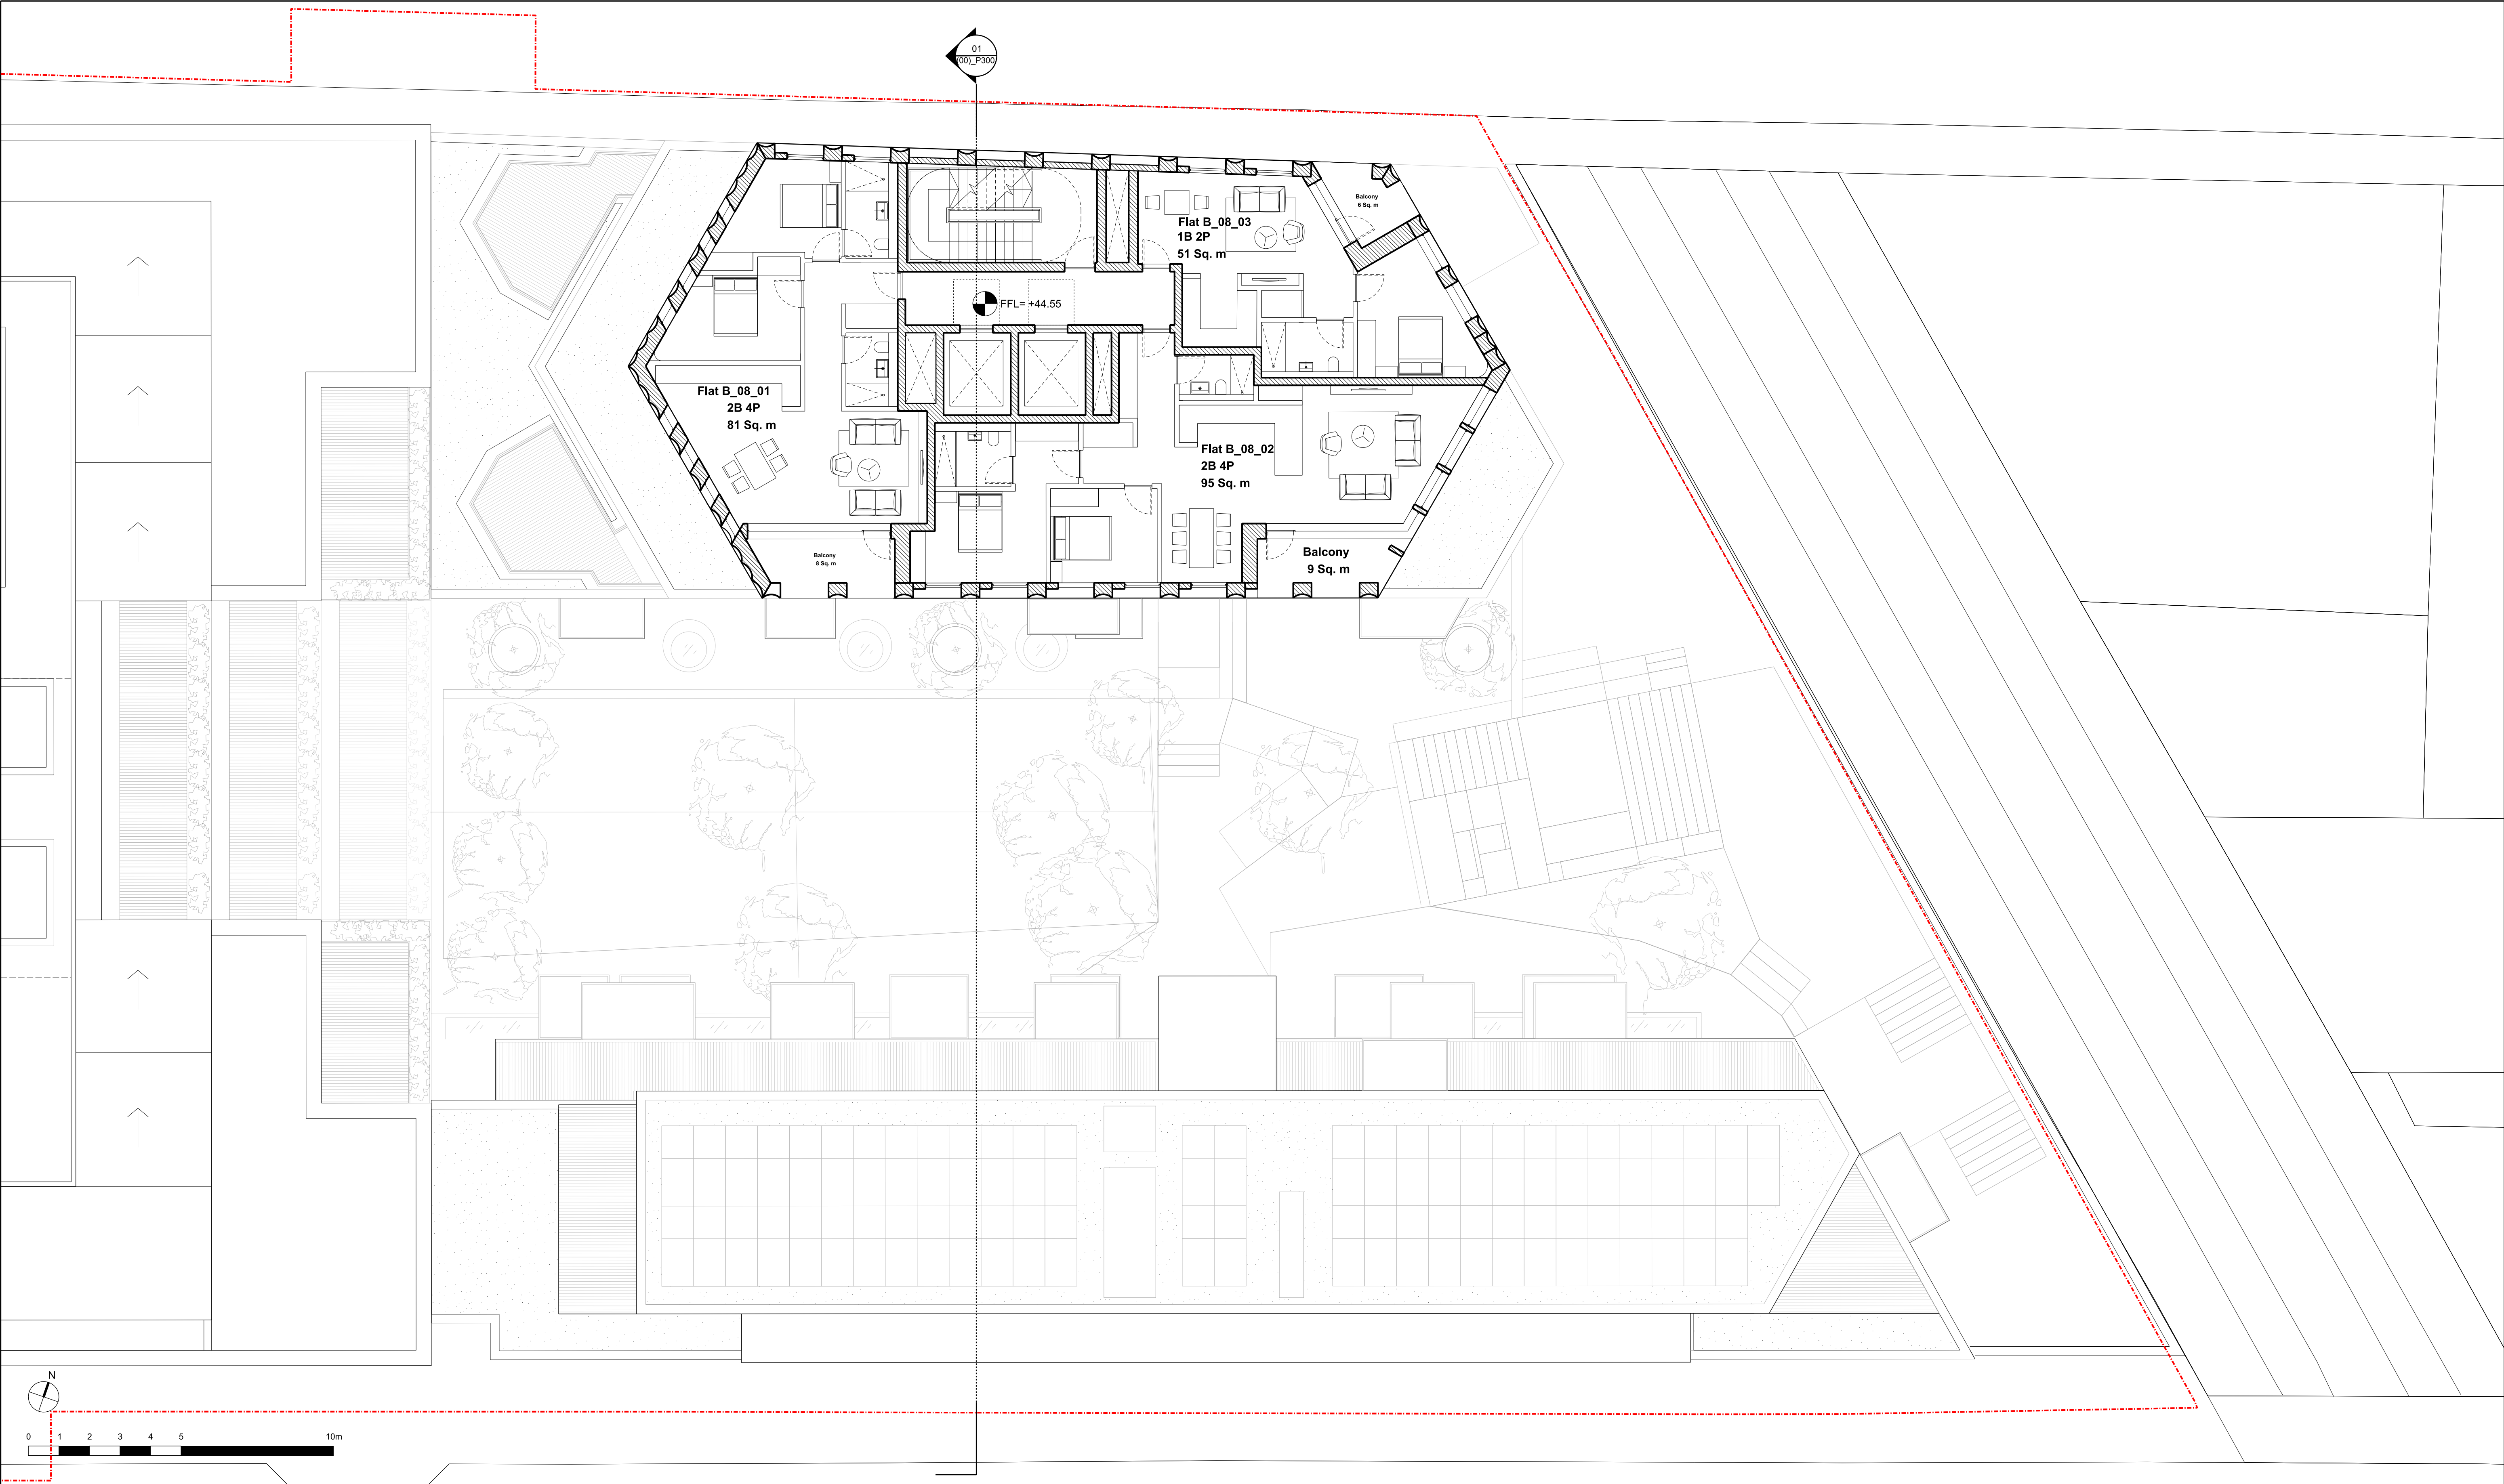

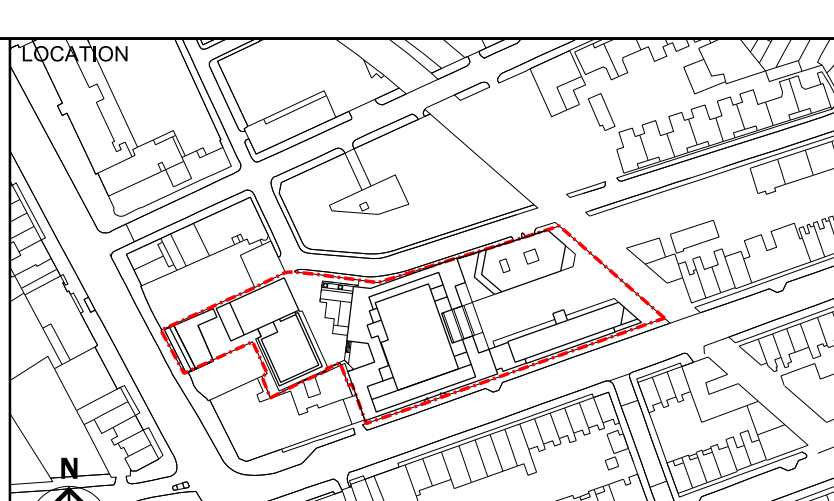GENERAL ARRANGEMENT: EIGHTH FLOOR PLAN																															
KEY	P01 30/11/20 ISSUED FOR PLANNING		CONSULTANTS		NAME	NOTE		<div>ALLFORD HALL MONAGHAN MORRIS</div> <div>ARCHITECTS LTD</div> <div>MORELANDS, 5-23 OLD STREET LONDON EC1Y 9HL</div> <div>TEL 020 7251 5261 FAX 020 7251 5123 WEB WWW.AHMM.CO.UK</div> <div>Job title</div> <div>330 GRAYS INN ROAD</div> <div>drawing title / location</div> <div>PROPOSED RESIDENTIAL FLOOR PLANS</div> <div>EIGHTH FLOOR PLAN</div> <table><tr><td>drawn by</td><td>checked</td><td>scale</td><td colspan="2">status</td></tr><tr><td>OU</td><td>MH</td><td>1:100@A1; 1:200@A3</td><td colspan="2">PLANNING</td></tr><tr><td>project</td><td>zone</td><td>source</td><td>classification</td><td>drawing no.</td><td>revision</td></tr><tr><td>18116</td><td>03</td><td>A</td><td>(00)_108</td><td>P01</td><td></td></tr></table>		drawn by	checked	scale	status		OU	MH	1:100@A1; 1:200@A3	PLANNING		project	zone	source	classification	drawing no.	revision	18116	03	A	(00)_108	P01	
			drawn by	checked	scale	status																									
			OU	MH	1:100@A1; 1:200@A3	PLANNING																									
			project	zone	source	classification				drawing no.	revision																				
			18116	03	A	(00)_108				P01																					
			CLIENT:		GROVEWORLD	When this drawing is issued in uncontrolled CAD format it will be accompanied by a PDF version and is issued to enable the recipient to prepare their own documents / models / drawings for which they are solely responsible. The recipient should report all drawing errors, omissions and discrepancies to the architect. All dimensions should be checked on site by the contractor and such dimensions shall be the contractor's responsibility.																									
			STRUCTURAL ENGINEER:		WSP																										
			MECHANICAL ENGINEER:		XC02																										
			COST CONSULTANT:		TURNER TOWNSEND																										
			ACOUSTIC CONSULTANT:		HANN TUCKER																										
			TRANSPORT CONSULTANT:		STEER																										
			DAYLIGHT / SUNLIGHT :		POINT2																										
										Allford Hall Monaghan Morris Limited accepts no responsibility or liability for:- - any use of this drawing by parties other than the party for whom it was prepared or for purposes other than those for which it was prepared - any alterations or additions to or discrepancies arising out of changes to the background information on which the drawings are based that was current at the time of issue, and which occur to that information after it has been issued by AHMM - any loss or degradation of the information held in this drawing resulting from the translation from the original file format to any other file format or from the recipient's reading of it in any other programme or any version of the programme other than that which was used to prepare it - the accuracy of survey information provided by others or for any costs, claims, proceedings and expenses arising out of reliance on such information - any scaling from this drawing other than by the local planning authority solely for the purposes of the planning application to which it relates																					

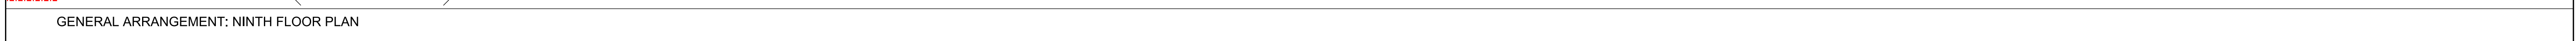

© Allford Hall Monaghan Morris Limited

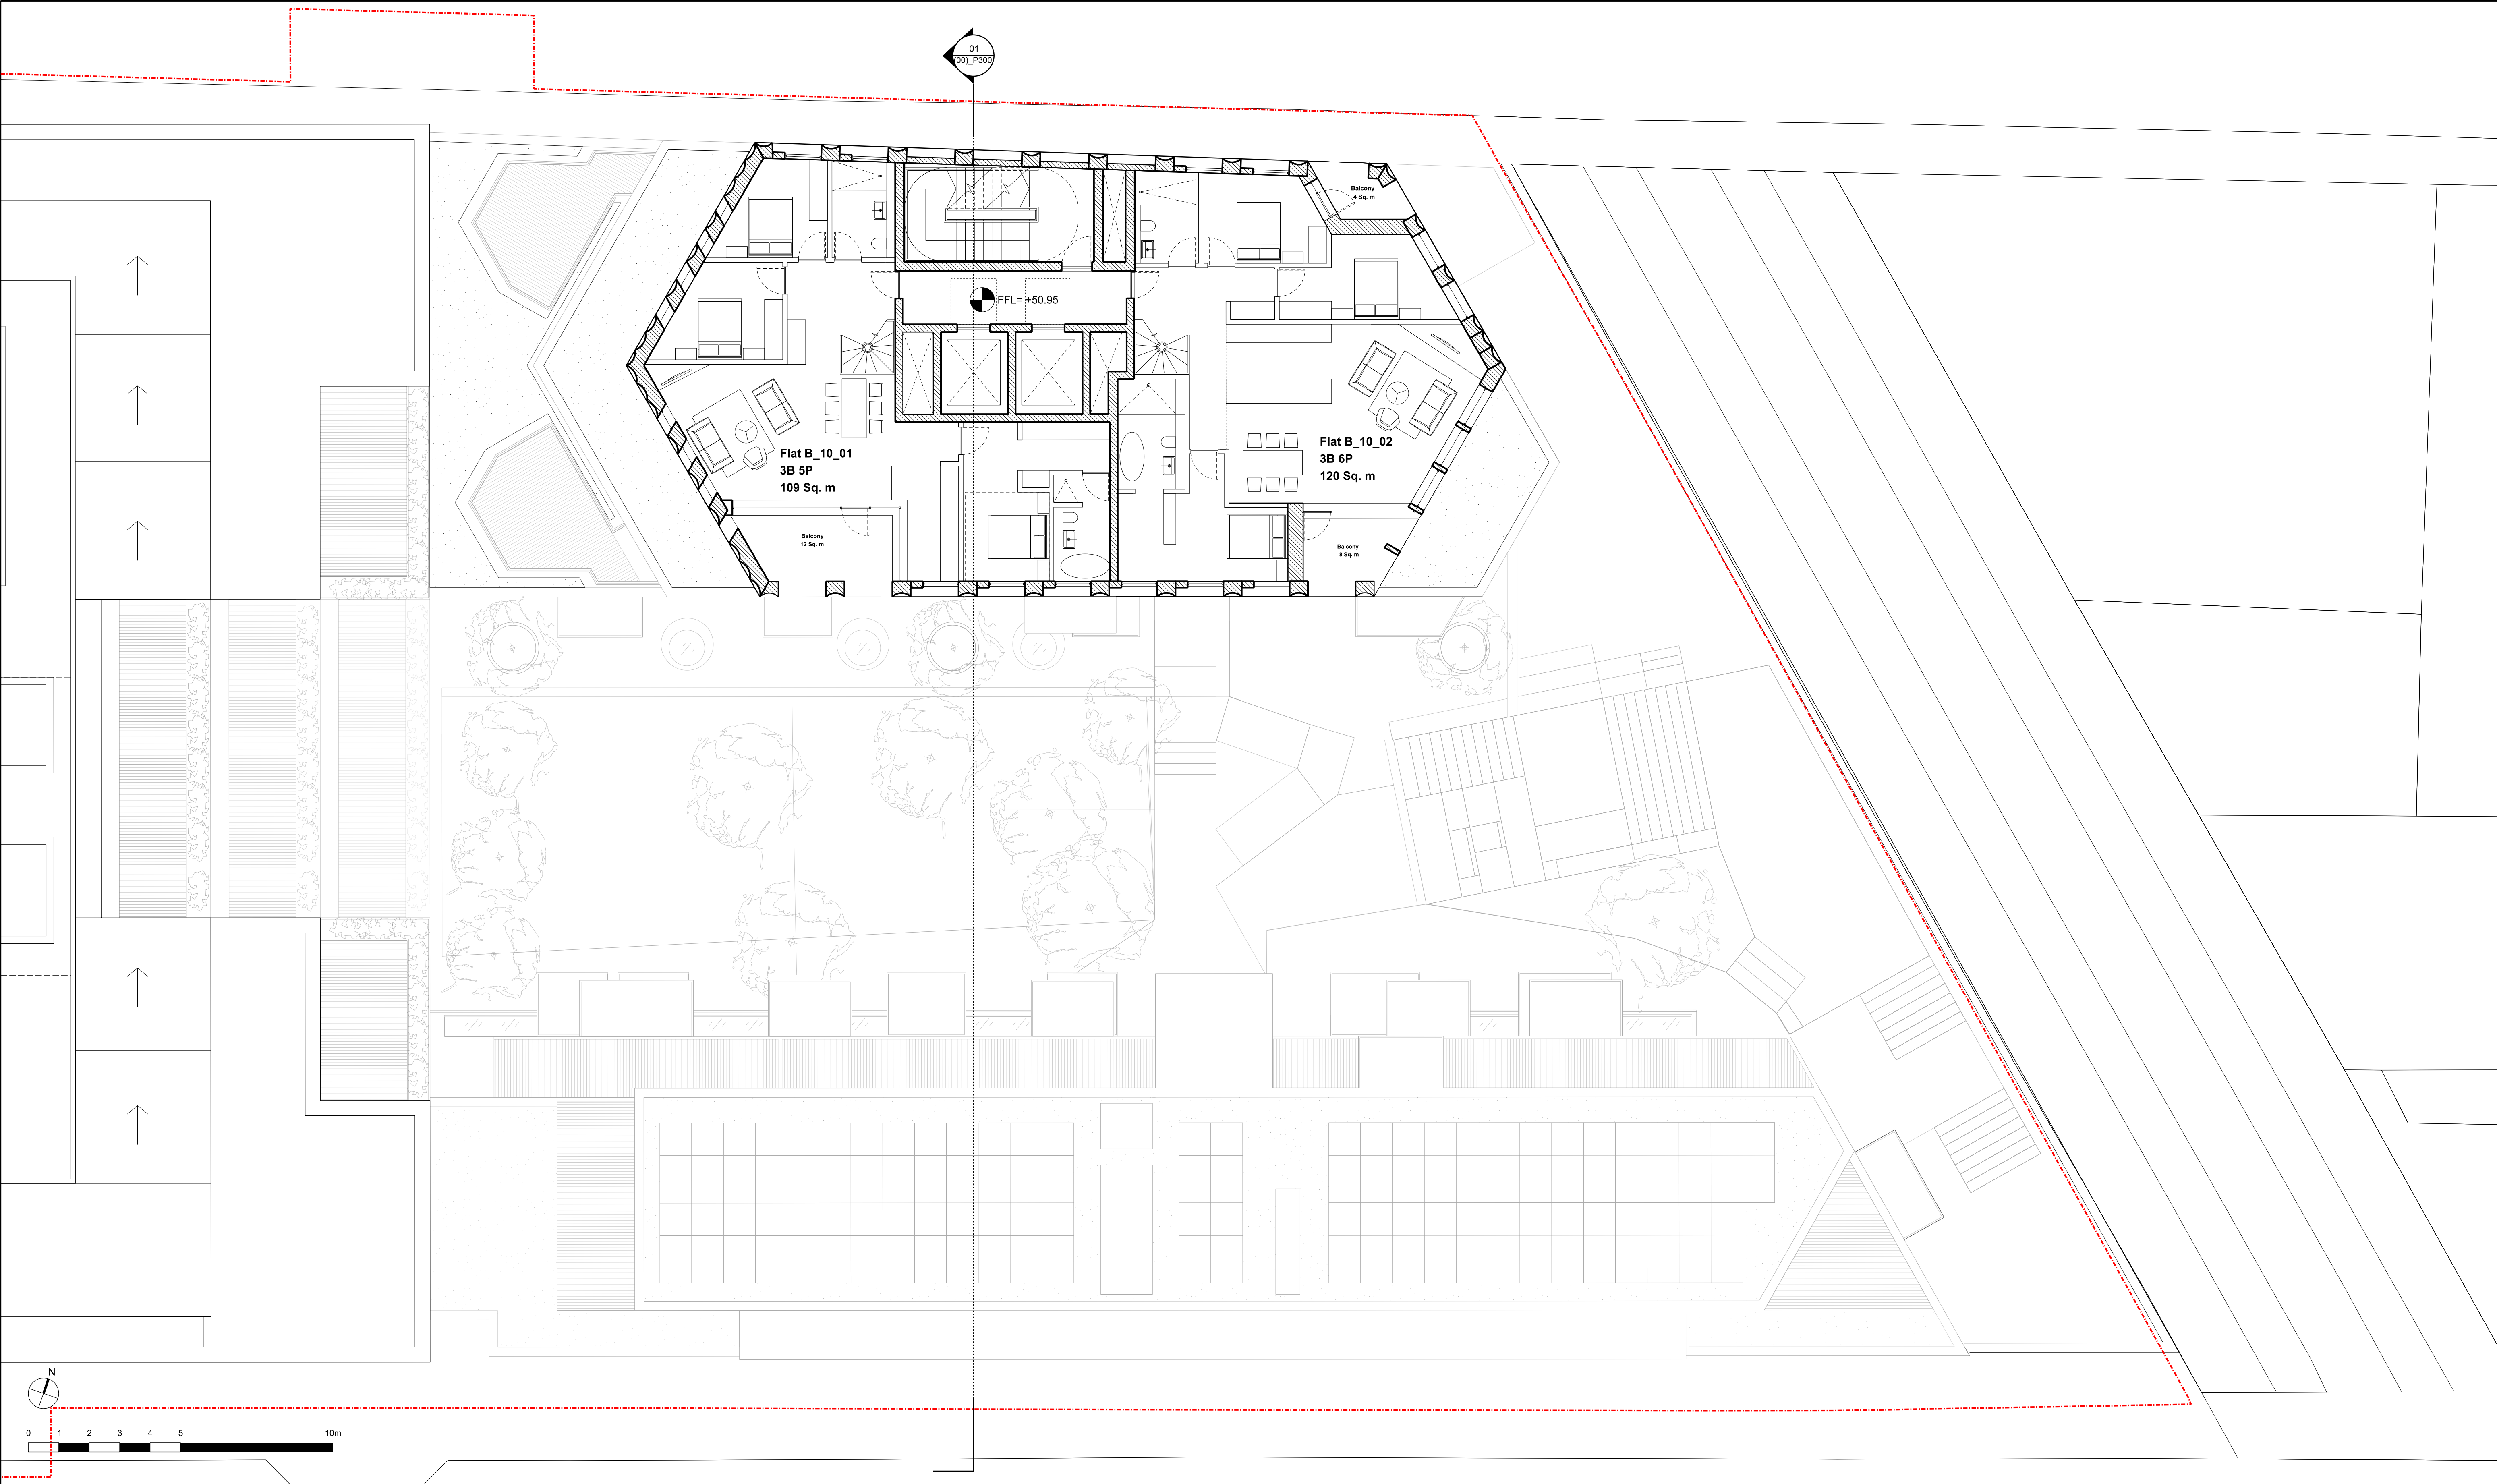

GENERAL ARRANGEMENT: TENTH FLOOR PLAN


KEY
P01 30/11/20 ISSUED FOR PLANNING

CONSULTANTS	NAME
CLIENT:	GROVEWORLD
STRUCTURAL ENGINEER:	WSP
MECHANICAL ENGINEER:	XC02
COST CONSULTANT:	TURNER TOWNSEND
ACOUSTIC CONSULTANT:	HANN TUCKER
TRANSPORT CONSULTANT:	STEER
DAYLIGHT / SUNLIGHT :	POINT2

NOTE
When this drawing is issued in uncontrolled CAD format it will be accompanied by a PDF version and is issued to enable the recipient to prepare their own documents / models / drawings for which they are solely responsible. The recipient should report all drawing errors, omissions and discrepancies to the architect. All dimensions should be checked on site by the contractor and such dimensions shall be the contractor's responsibility.
Allford Hall Monaghan Morris Limited accepts no responsibility or liability for:- - any use of this drawing by parties other than the party for whom it was prepared or for purposes other than those for which it was prepared - any alterations or additions to or discrepancies arising out of changes to the background information on which the drawings are based that was current at the time of issue, and which occur to that information after it has been issued by AHMM - any loss or degradation of the information held in this drawing resulting from the translation from the original file format to any other file format or from the recipient's reading of it in any other programme or any version of the programme other than that which was used to prepare it - the accuracy of survey information provided by others or for any costs, claims, proceedings and expenses arising out of reliance on such information - any scaling from this drawing other than by the local planning authority solely for the purposes of the planning application to which it relates

LOCATION

ALLFORD HALL MONAGHAN MORRIS					
ARCHITECTS Ltd MORELANDS, 5-23 OLD STREET LONDON EC1V 9HL TEL 020 7251 5261 FAX 020 7251 5123 WEB WWW.AHMM.CO.UK					
job title 330 GRAYS INN ROAD					
drawing title / location PROPOSED RESIDENTIAL FLOOR PLANS TENTH FLOOR PLAN					
drawn by OU	checked MH	scale 1:100@A1; 1:200@A3	status PLANNING		
project 18116	zone 03	source A	classification (00)_110	drawing no. P01	revision

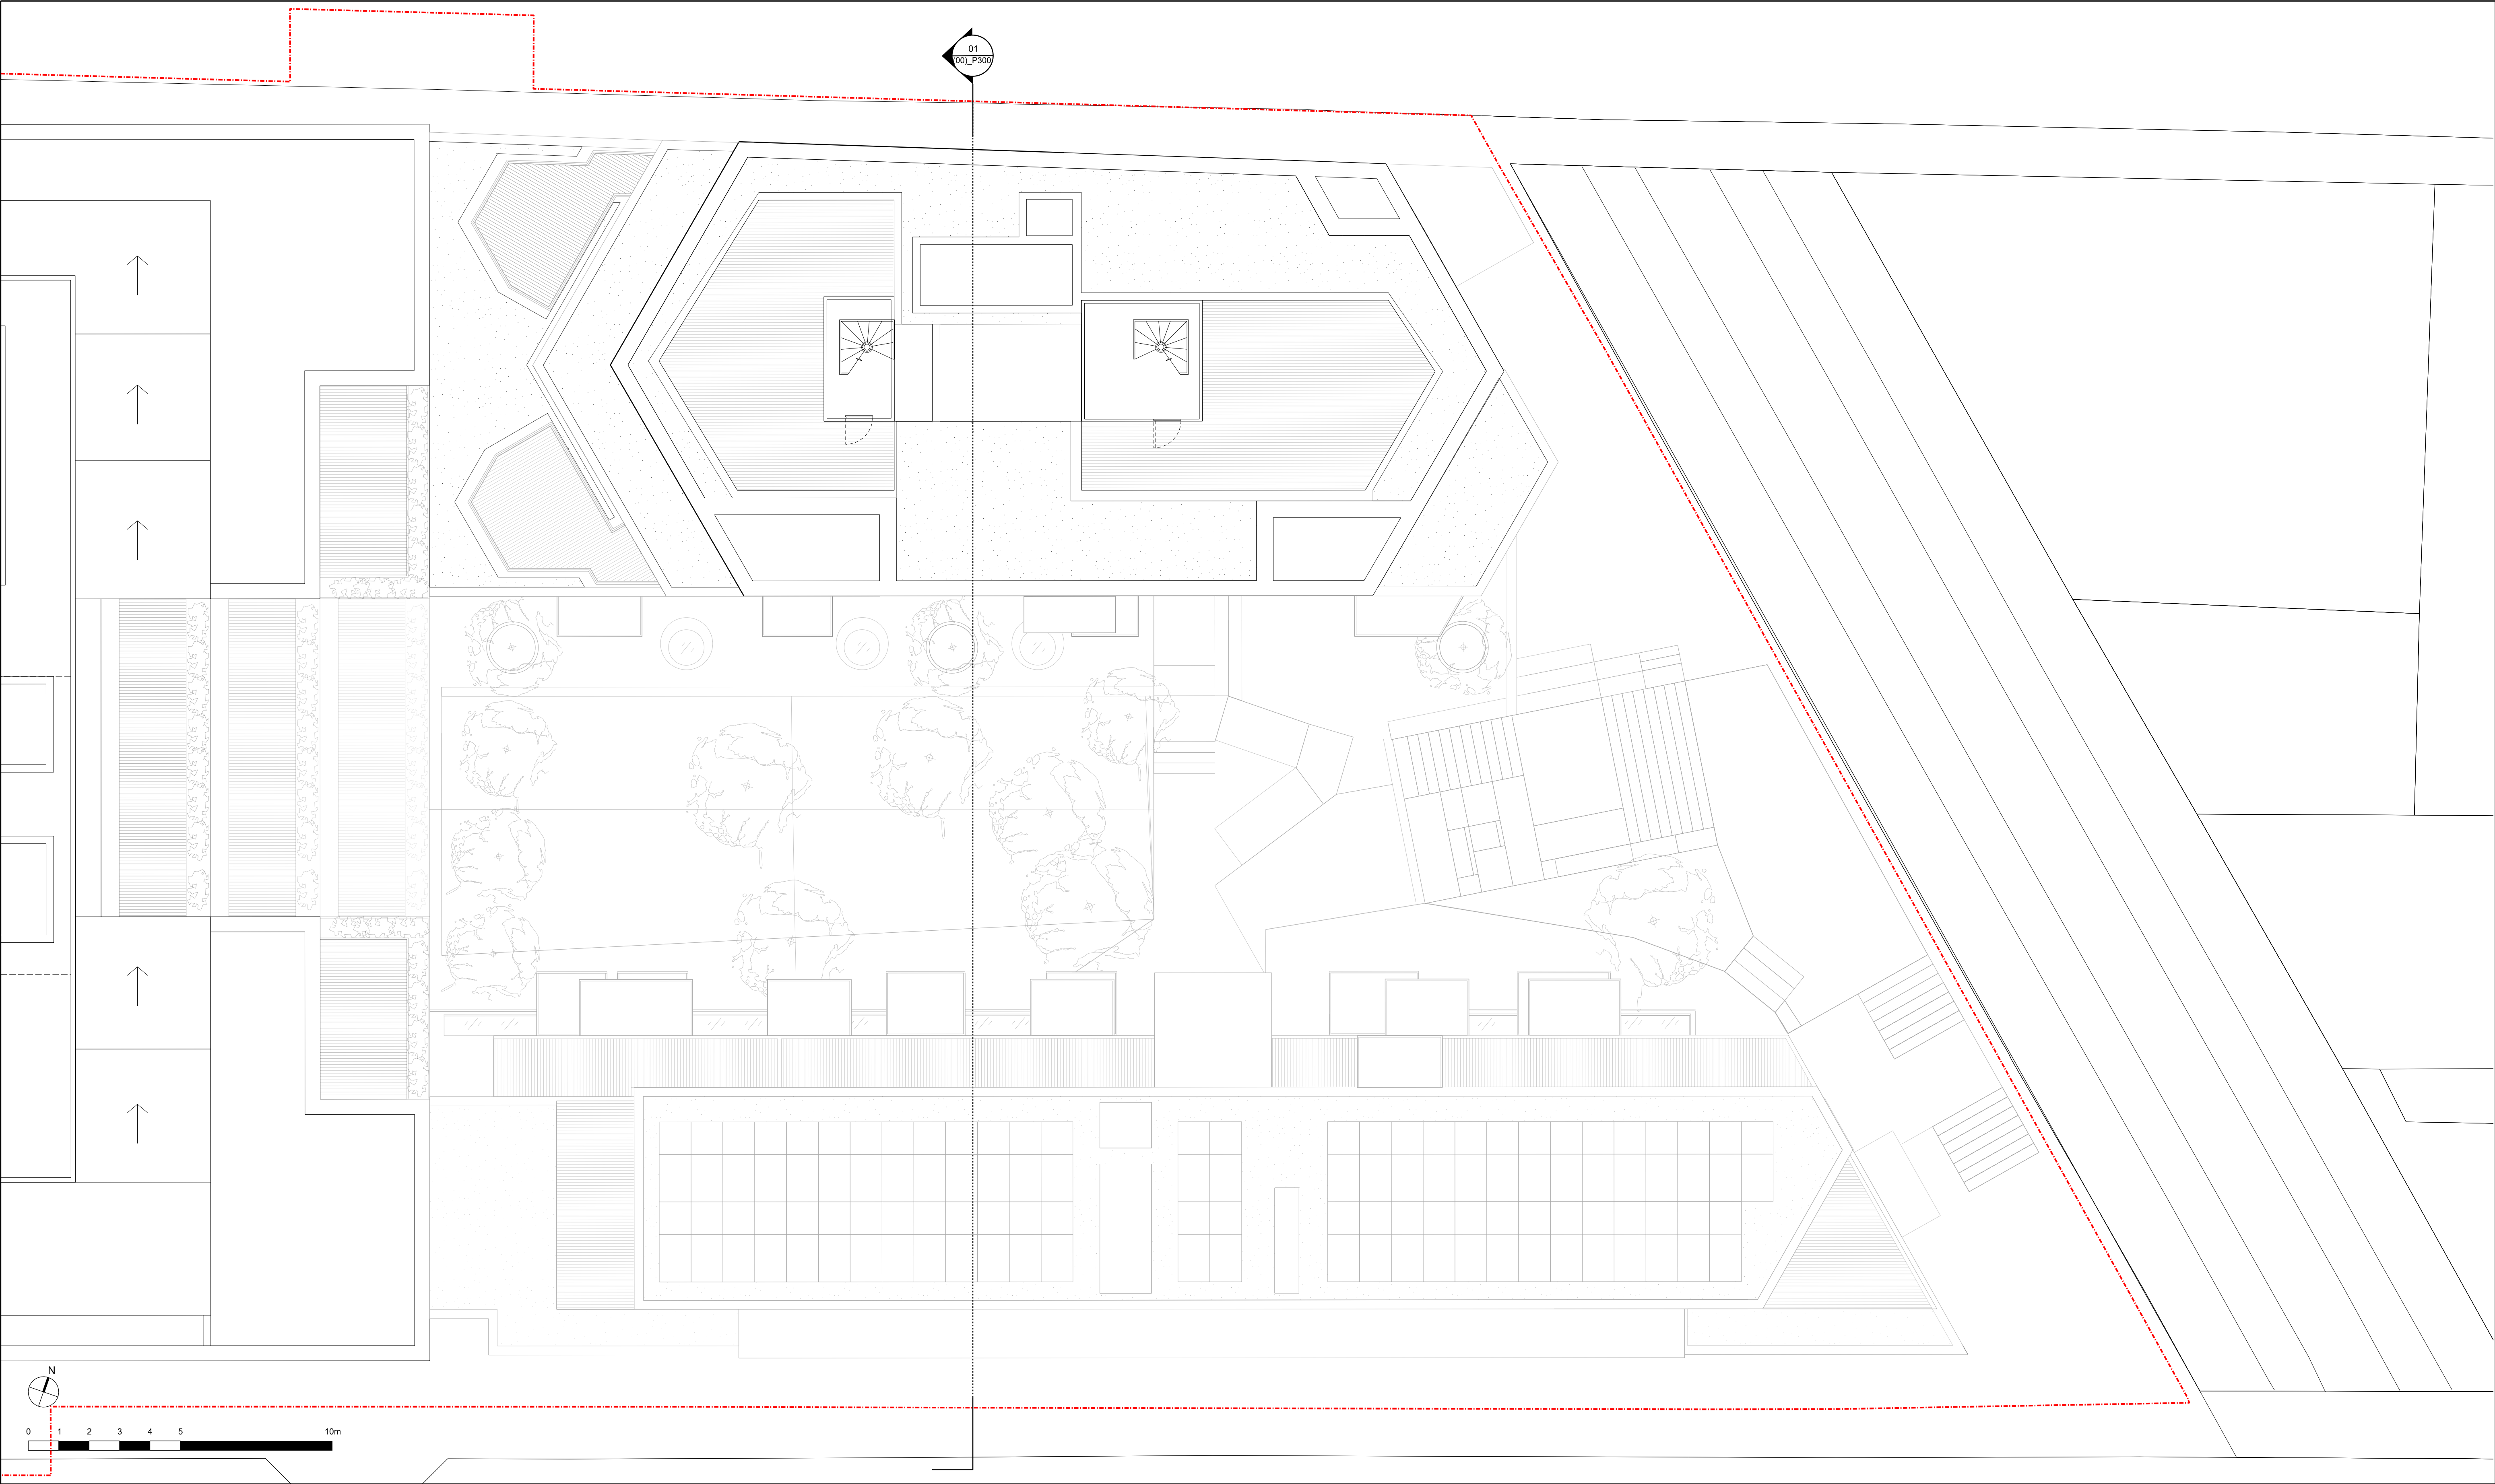

KEY

P01 30/11/20 ISSUED FOR PLANNING

CONSULTANTS	NAME	NOTE
CLIENT:	GROVEWORLD	When this drawing is issued in uncontrolled CAD format it will be accompanied by a PDF version and is issued to enable the recipient to prepare their own documents / models / drawings for which they are solely responsible. The recipient should report all drawing errors, omissions and discrepancies to the architect. All dimensions should be checked on site by the contractor and such dimensions shall be the contractor's responsibility. Allford Hall Monaghan Morris Limited accepts no responsibility or liability for:- - any use of this drawing by parties other than the party for whom it was prepared or for purposes other than those for which it was prepared - any alterations or additions to or discrepancies arising out of changes to the background information on which the drawings are based that was current at the time of issue, and which occur to that information after it has been issued by AHMM - any loss or degradation of the information held in this drawing resulting from the translation from the original file format to any other file format or from the recipients reading of it in any other programme or any version of the programme other than that which was used to prepare it - the accuracy of survey information provided by others or for any costs, claims, proceedings and expenses arising out of reliance on such information - any scaling from this drawing other than by the local planning authority solely for the purposes of the planning application to which it relates
STRUCTURAL ENGINEER:	WSP	
MECHANICAL ENGINEER:	XC02	
COST CONSULTANT:	TURNER TOWNSEND	
ACOUSTIC CONSULTANT:	HANN TUCKER	
TRANSPORT CONSULTANT:	STEER	
DAYLIGHT / SUNLIGHT :	POINT2	

LOCATION

ALLFORD HALL MONAGHAN MORRIS

ARCHITECTS Ltd
MORELANDS, 5-23 OLD STREET LONDON EC1V 9HL
TEL 020 7251 5261 FAX 020 7251 5123 WEB WWW.AHMM.CO.UK

job title
330 GRAYS INN ROAD

drawing title / location
PROPOSED RESIDENTIAL FLOOR PLANS
ROOF PLAN

drawn by	checked	scale	status
OU	MH	1:100@A1; 1:200@A3	PLANNING
project	zone	source	classification
18116	03	A	(00)_111
			P01

© Allford Hall Monaghan Morris Limited