




W1

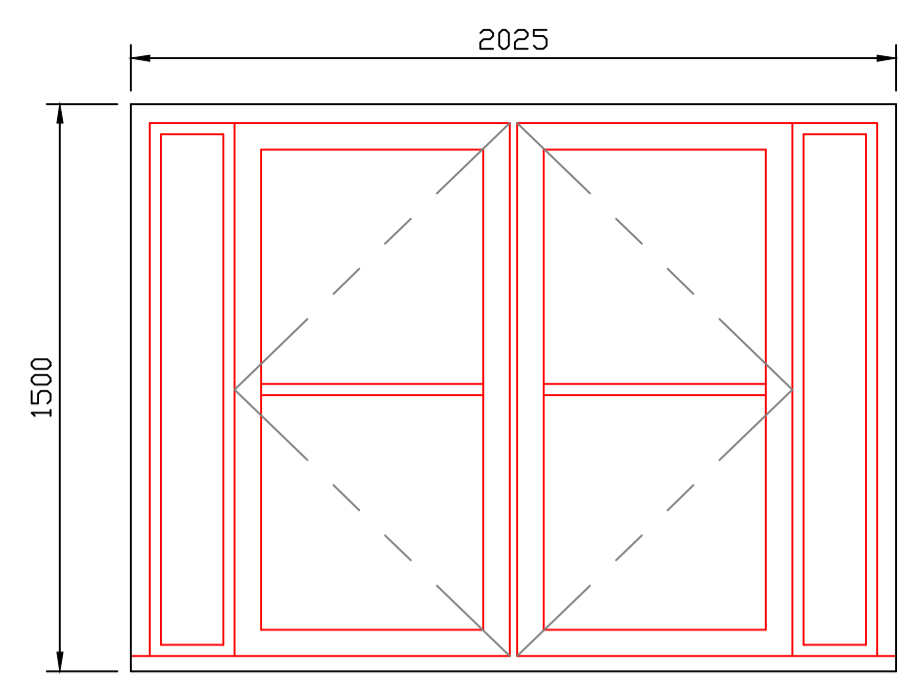


W2

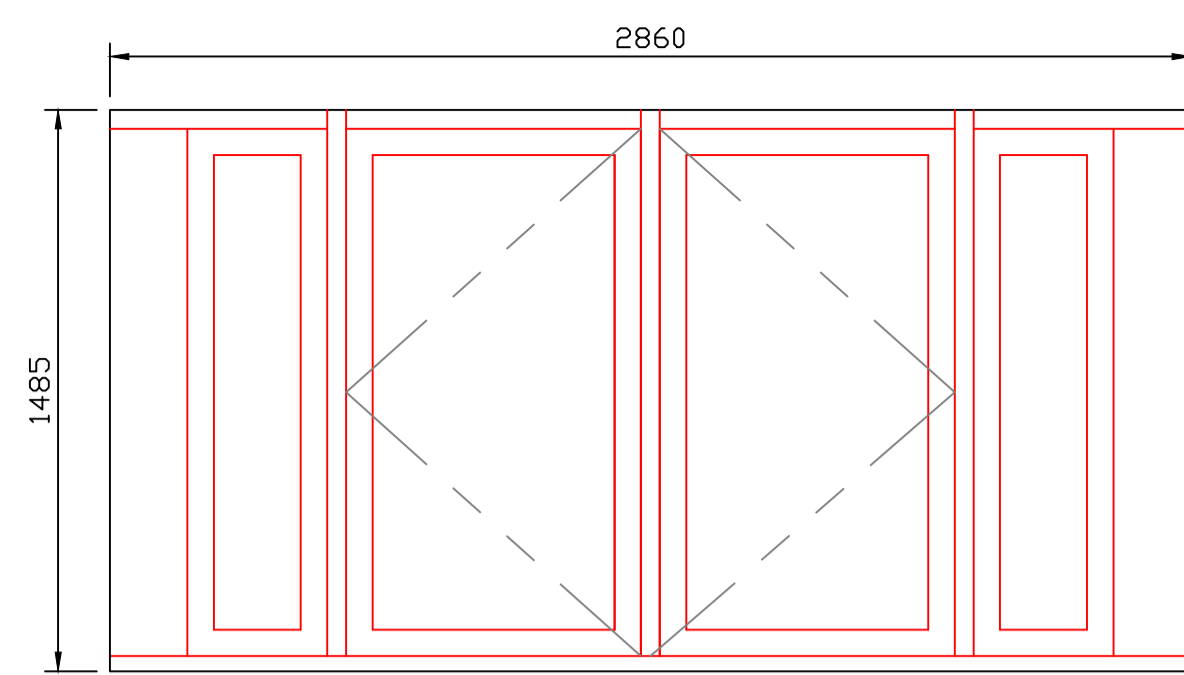


W3

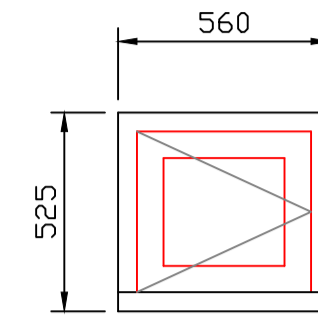


W4

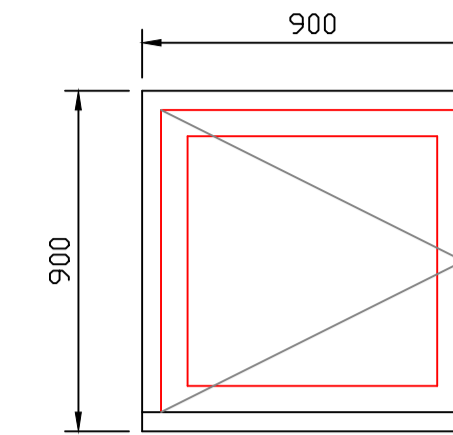


W5

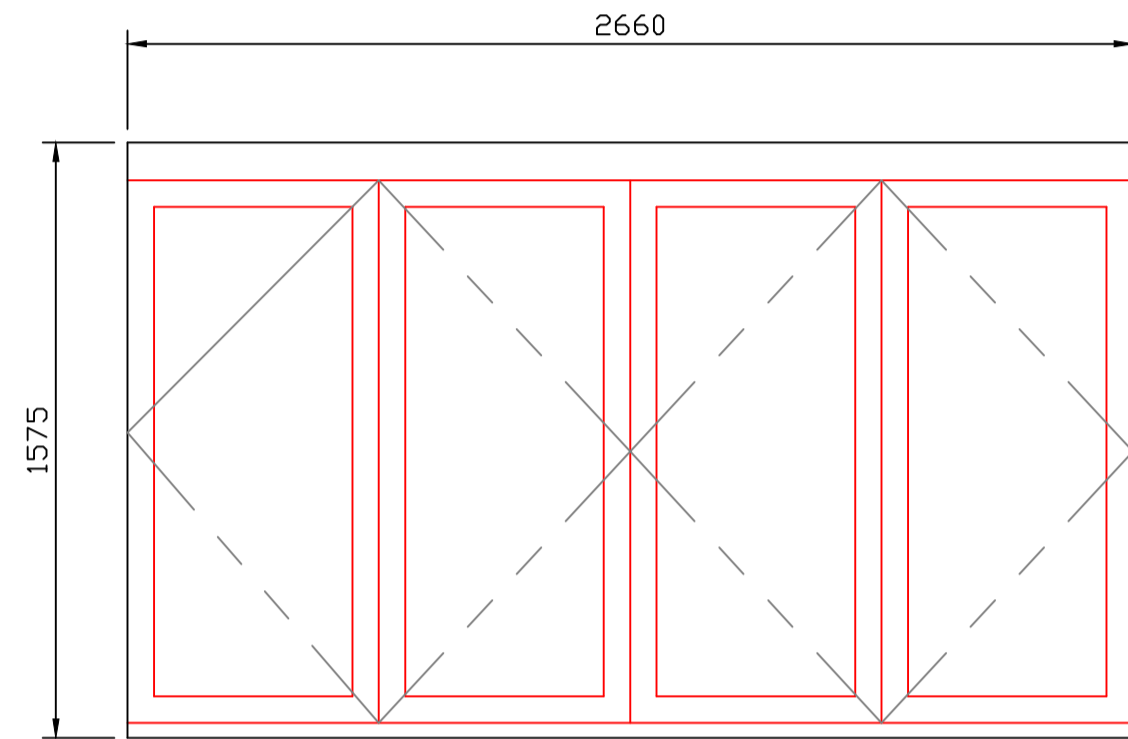


W6

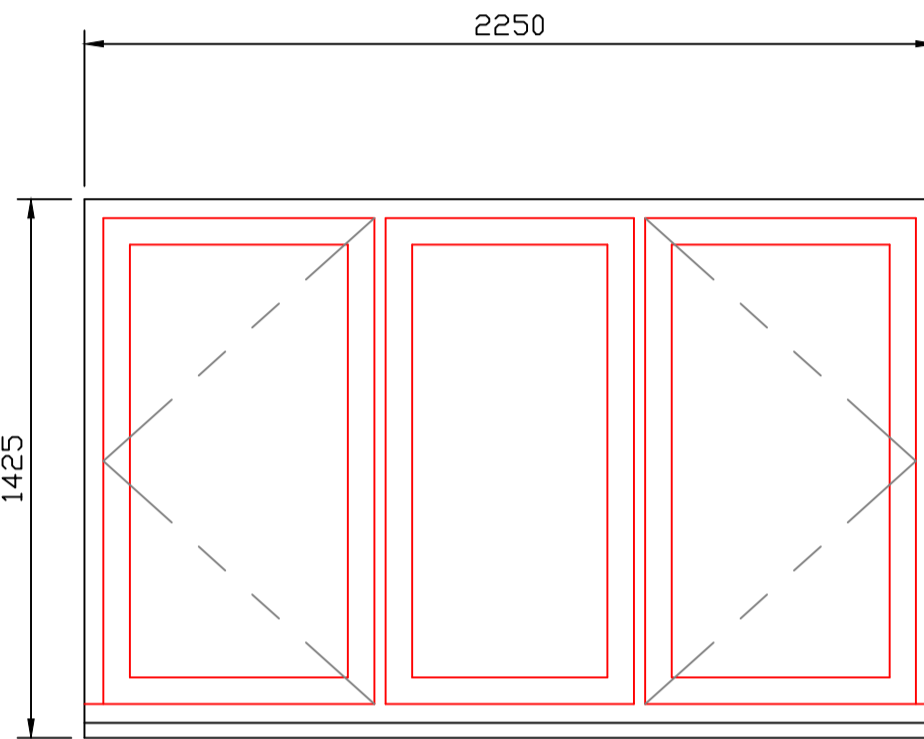


W7

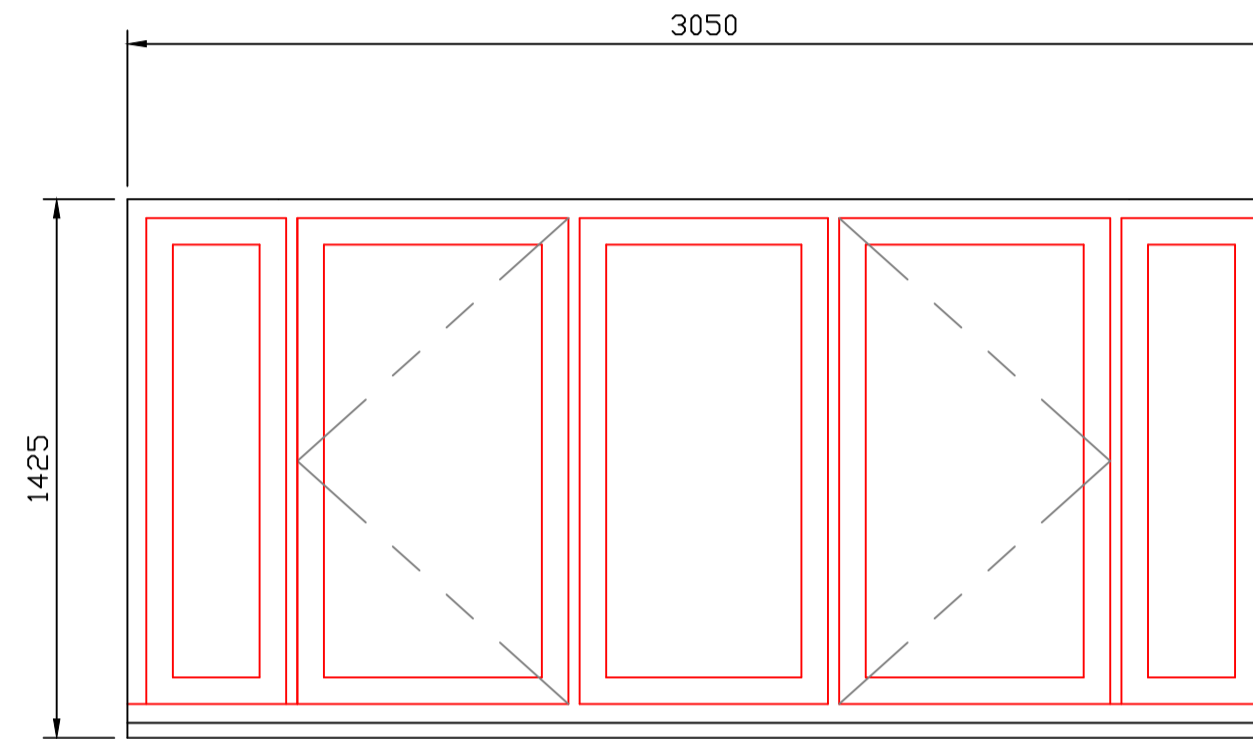


W8

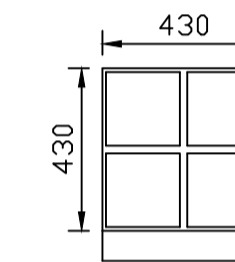


W9

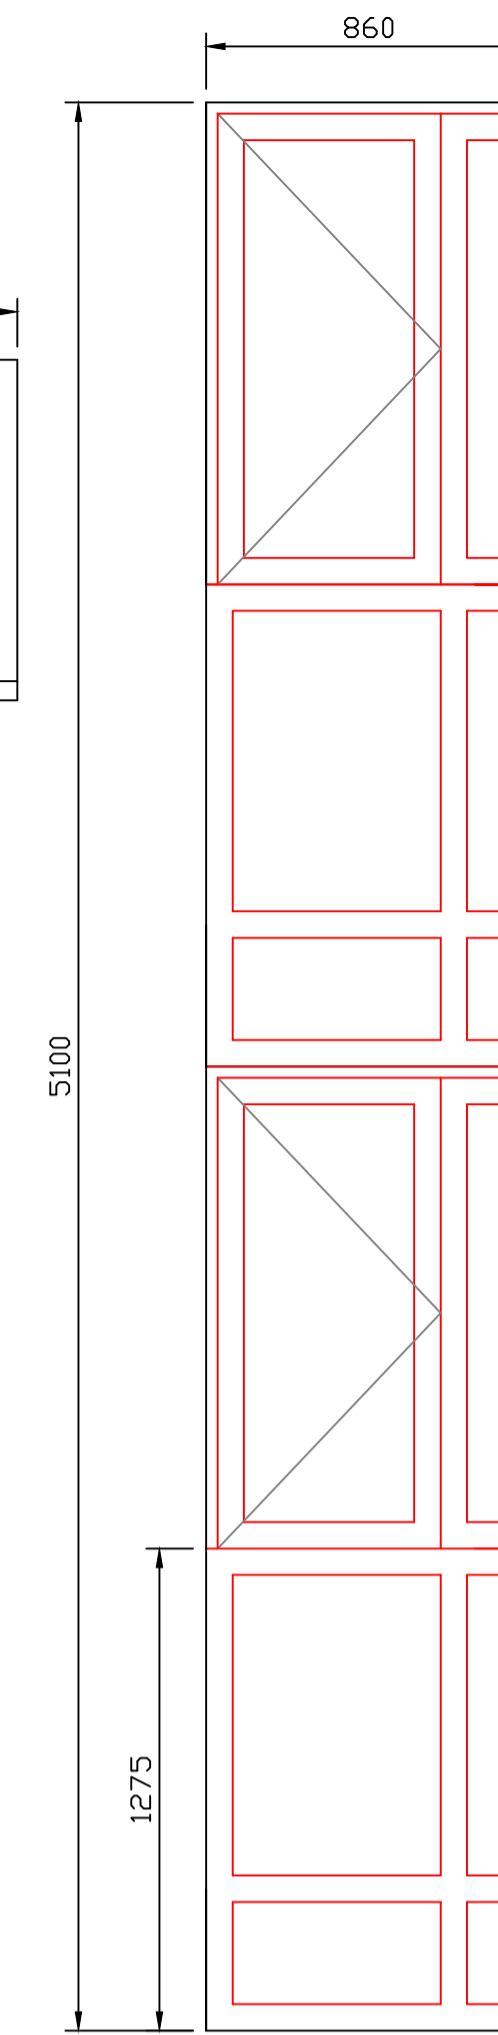

W10

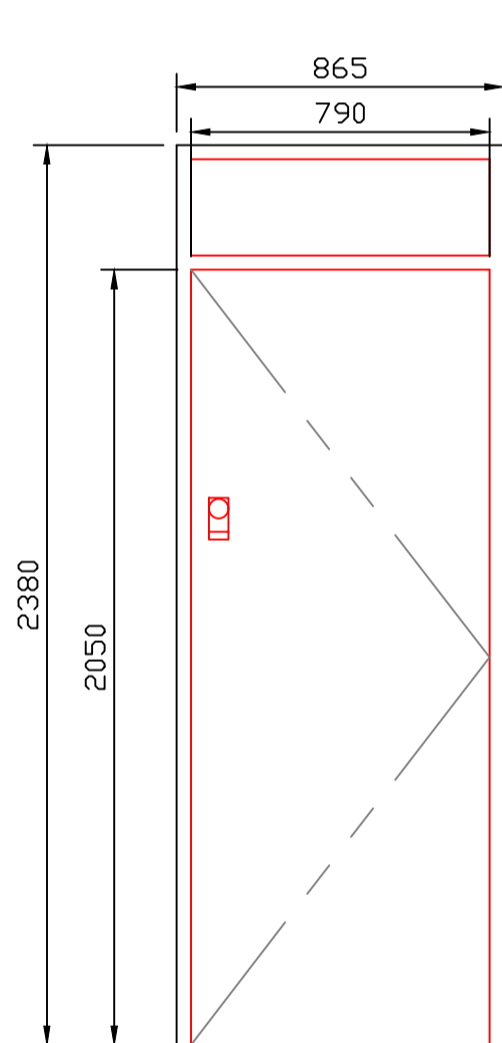

D1

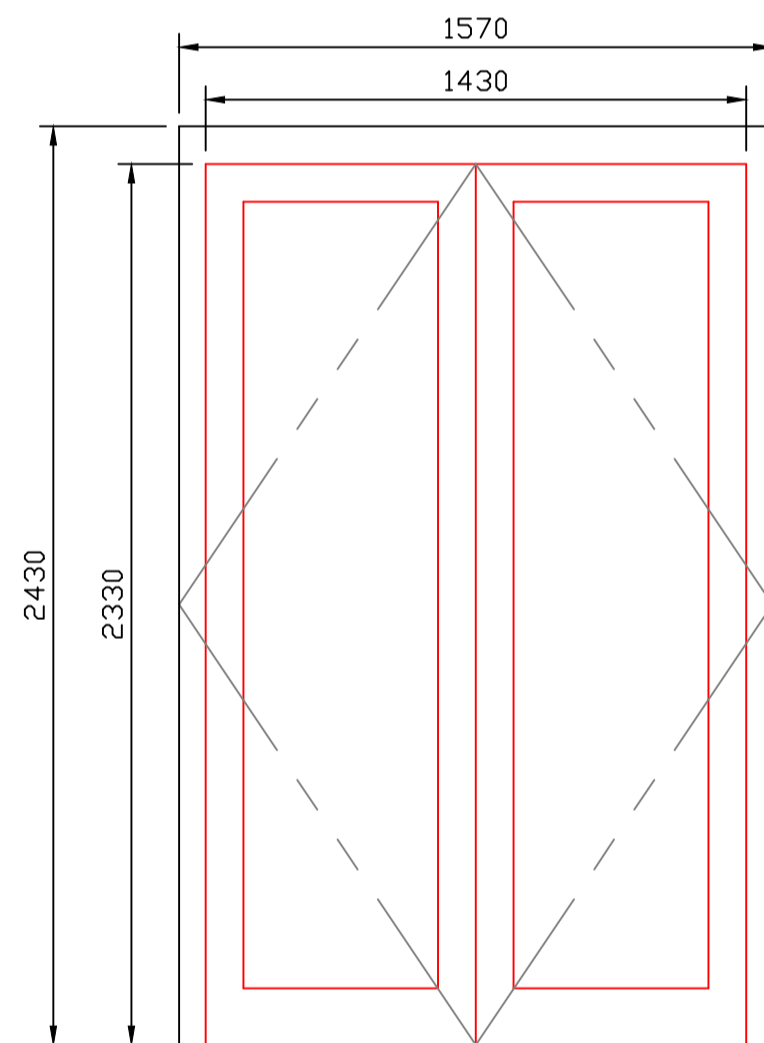

D2

Proposed Window/Door Schedule	
Type	Quantity
W1	10
W2	10
W3	10
W4	10
W5	10
W6	10
W7	10
W8	10
W9	0
W10	1
D1	10
D2	10
<b>Total</b>	<b>101</b>

NOTES:

EXISTING TIMBER SINGLE GLAZED WINDOWS ARE TO BE REPLACED WITH DOUBLE GLAZED ALUMINIUM WINDOWS. PLEASE SEE BROCHURE PROVIDED ALONGSIDE THIS APPLICATION FOR MORE INFORMATION.

THE EXISTING TIMBER DOORS TO BE CHANGED TO ALUMINIUM

Rev.	Description	Date

Do not scale from this drawing. Dimensions to be verified on site by contractor prior to commencement of work.  
This drawing is the copyright of the practice and may not be reproduced in part or in whole without the prior written consent of the practice.  
©2020 Faithorn Farrell Timms LLP



**Faithorn Farrell Timms**

Central Court  
1 Knoll Rise  
ORPINGTON  
Kent BR6 0JA  
T 01689 885080  
F 01689 885081

Client  
**PA HOUSING**

Project  
**8-17 FOUNTAIN MEWS  
HAVERSTOCK HILL  
LONDON, NW3 2BF**

Drawing Title  
**PROPOSED  
WINDOW AND DOOR  
SCHEDULE**

Date  
**12/08/2020**

Scale  
**1:20 @ A1**

Drawn By  
**EK**

Checked By  
**JM**

Project No.  
**T1-5387**

Drawing No. Rev.  
**5**

