




image of phone box - not to scale

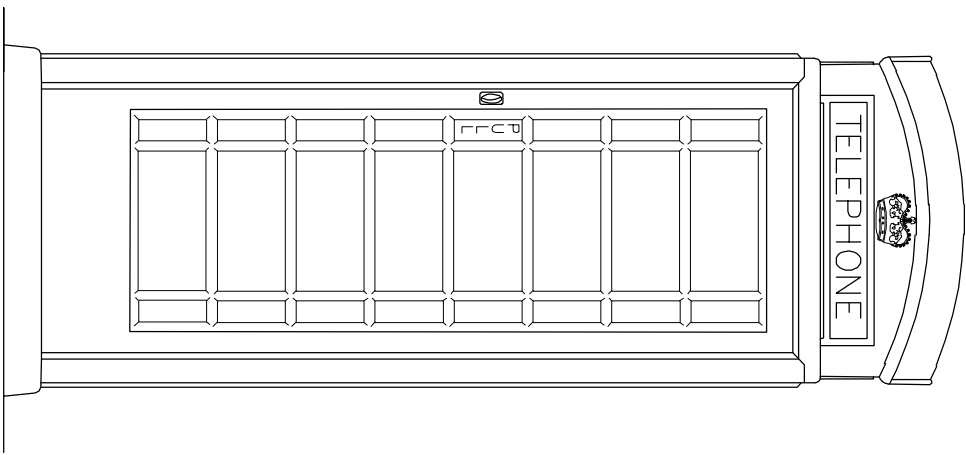


Front Elevation  
Scale 1 : 20 @ A2

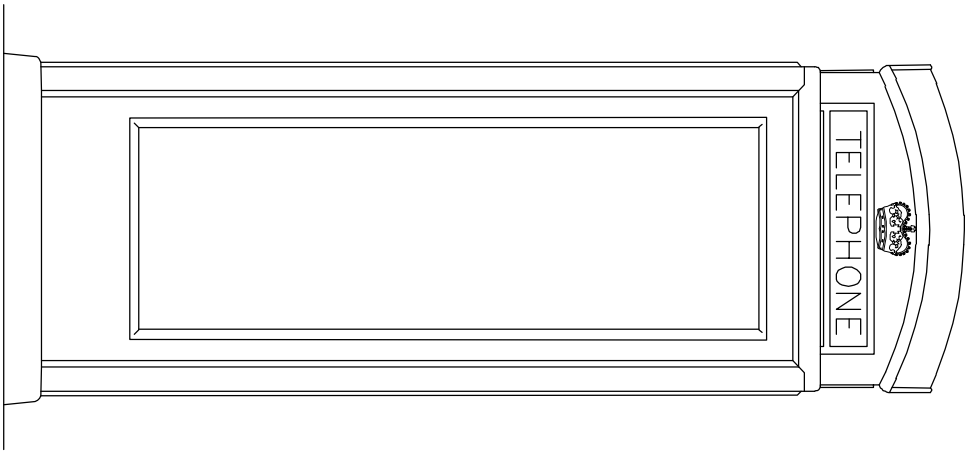


Rear Elevation  
Scale 1 : 20 @ A2

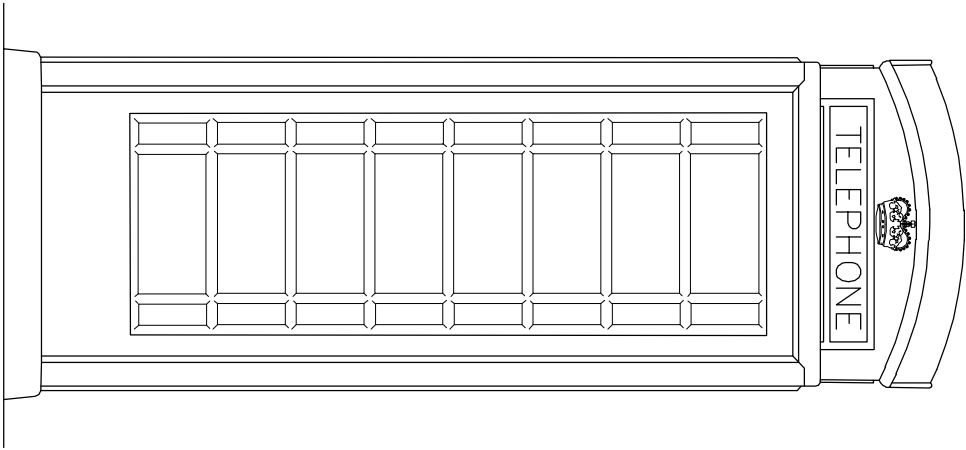


Side Elevation 1  
Scale 1 : 20 @ A2

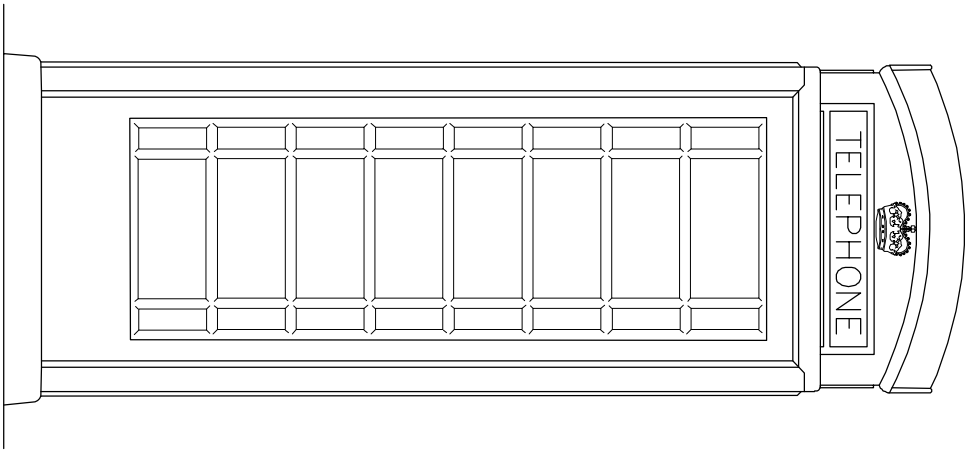

Side Elevation 2  
Scale 1 : 20 @ A2

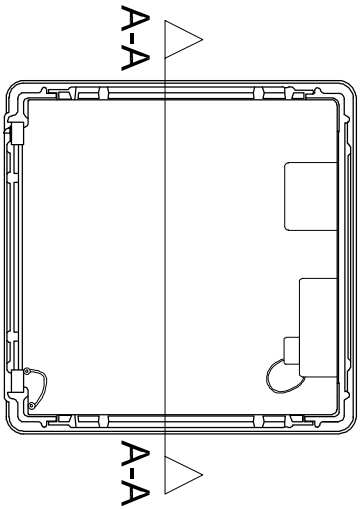


Plan  
Scale 1 : 20 @ A2

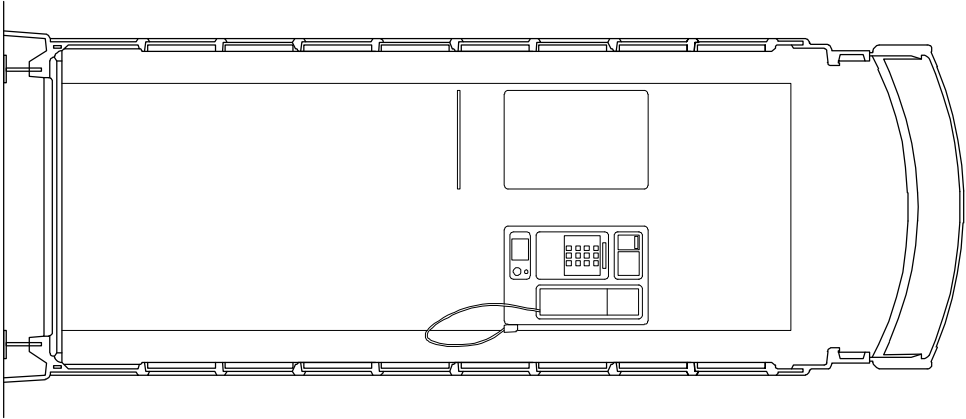


Section A-A  
Scale 1 : 20 @ A2




location plan - scale 1:1250 @ A2

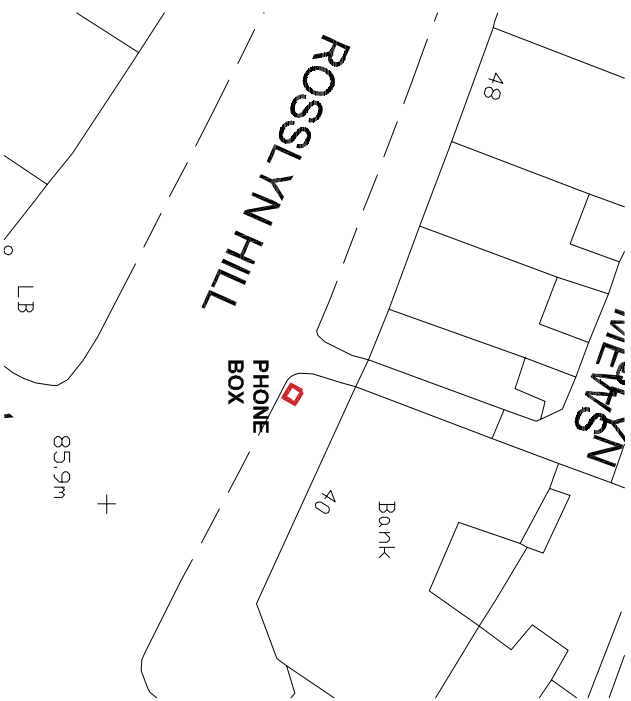

site plan - scale 1:500 @ A2

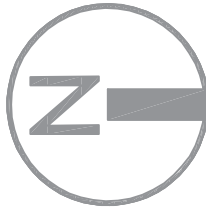

- GENERAL NOTES :**
- 1 - THIS DRAWING IS THE COPYRIGHT OF BENTLEY'S & CARTER AND IS NOT TO BE REPRODUCED IN ANY WAY OR FORM WITHOUT PRIOR WRITTEN CONSENT
  - 2 - Do not scale from this drawing unless for planning purposes
  - 3 - All dimensions to be verified on site prior to any work starting and any discrepancies to be reported to Bentley's & Carter
  - 4 - This drawing is to be read in conjunction with relevant consultants and specialist drawings
  - 5 - All works to comply with the relevant British Standards, Codes of Practice and Building Regulations

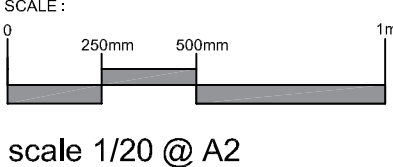

scale 1/20 @ A2

<b>PROJECT :</b> RAC ESTATES LTD - 40 Rosslyn Hill, London, NW2 7HL	
<b>DRAWING :</b> existing plan, elevations, section, site plan and site photo	
<b>DRAWING STATUS :</b> planning submission	
<b>JOB NO.:</b> INC-0770-01	<b>DRAWING NO.:</b> 200
<b>SCALE :</b> as indicated @ A2	
<b>DATE :</b> December 2020	
<b>DRAWN BY :</b> pc	
<b>REVISIONS:</b> Rev 1	